

Section B
General

For inspection purposes only.
Consent of copyright owner required for any other use.

Number 370563

Certificate of Incorporation

I hereby certify that

MURRAY WASTE RECYCLING LIMITED

is this day incorporated under
the Companies Acts 1963 to 2001.
and that the company is limited.

Given under my hand at Dublin. this
Friday, the 2nd day of May, 2003




for Registrar of Companies

For inspection purposes only.
Consent of copyright owner required for any other use.


E 308071
N 151515

NOT FOR CONSTRUCTION UNLESS SPECIFICALLY STATED OTHERWISE
No part of this document may be reproduced or transmitted in any form or stored in any retrieval system of any nature without the written permission of Fehily Timoney & Company as copyright holder except as agreed for use on the project for which the document was originally issued.
Do not scale. Use figured dimensions only. If in doubt - Add

LEGEND:
SITE BOUNDARY

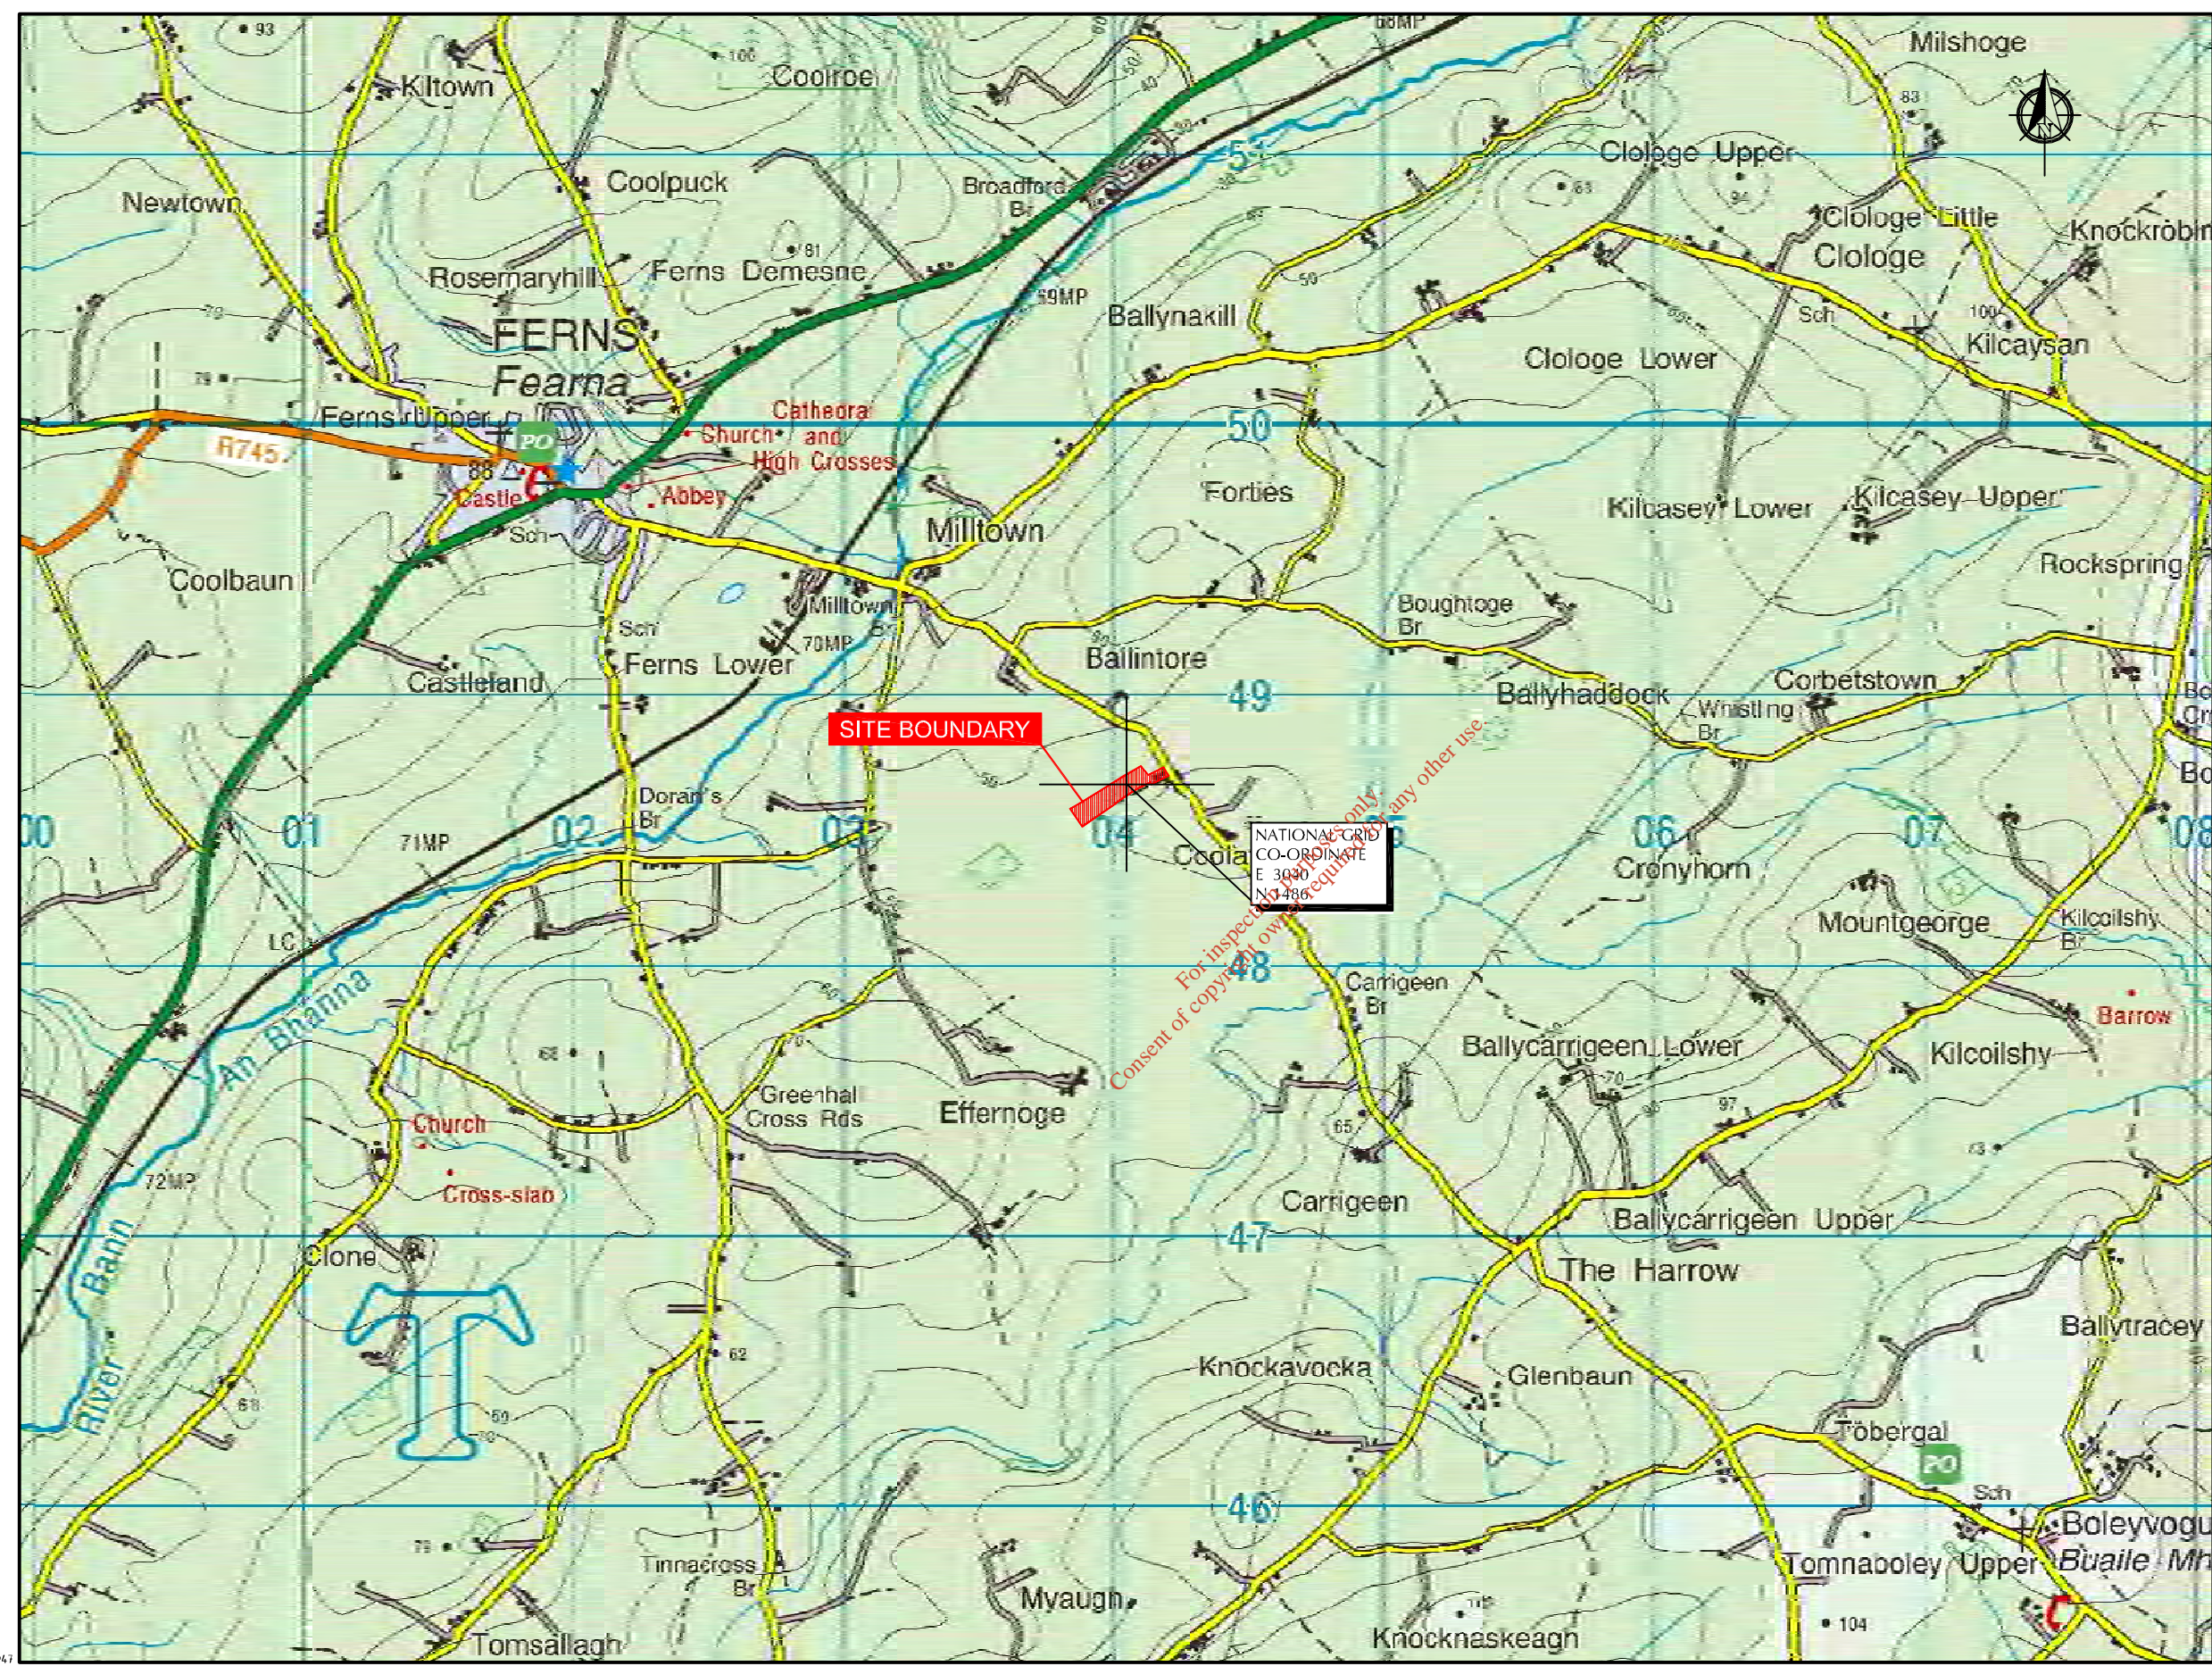

SITE LOCATION MAP
Scale 1:25000

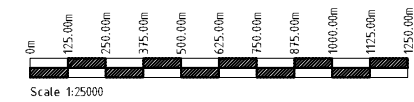

Rev.	Drawn	Check	PL	DOS	Cork	09.02.09	ISSUE FOR WASTE LICENCE APP NOT FOR CONSTRUCTION
					Rev Origin		Description
					Date		


Name of Client
MURRAY
WASTE RECYCLING LIMITED

Name of Job
WASTE LICENCE APPLICATION
FERNLS, CO. WEXFORD

Title of Drawing
1:25000
SITE LOCATION MAP

Scales Used
1:25000
Dwg. No. Ce07-253-01-201
Rev. A

FEHILY TIMONEY & COMPANY
CONSULTANTS IN ENGINEERING & ENVIRONMENTAL SCIENCES
Core House, Pauladuff Rd, Cork, Ireland.
T: +353-21-4964133, F: +353-21-4964464
Mill House, Ashdown Gate, Navan Rd, Dublin 15, Ireland.
T: +353-1-4583500, F: +353-1-4583501
W: www.fehilytimoney.ie, E: info@feco.ie

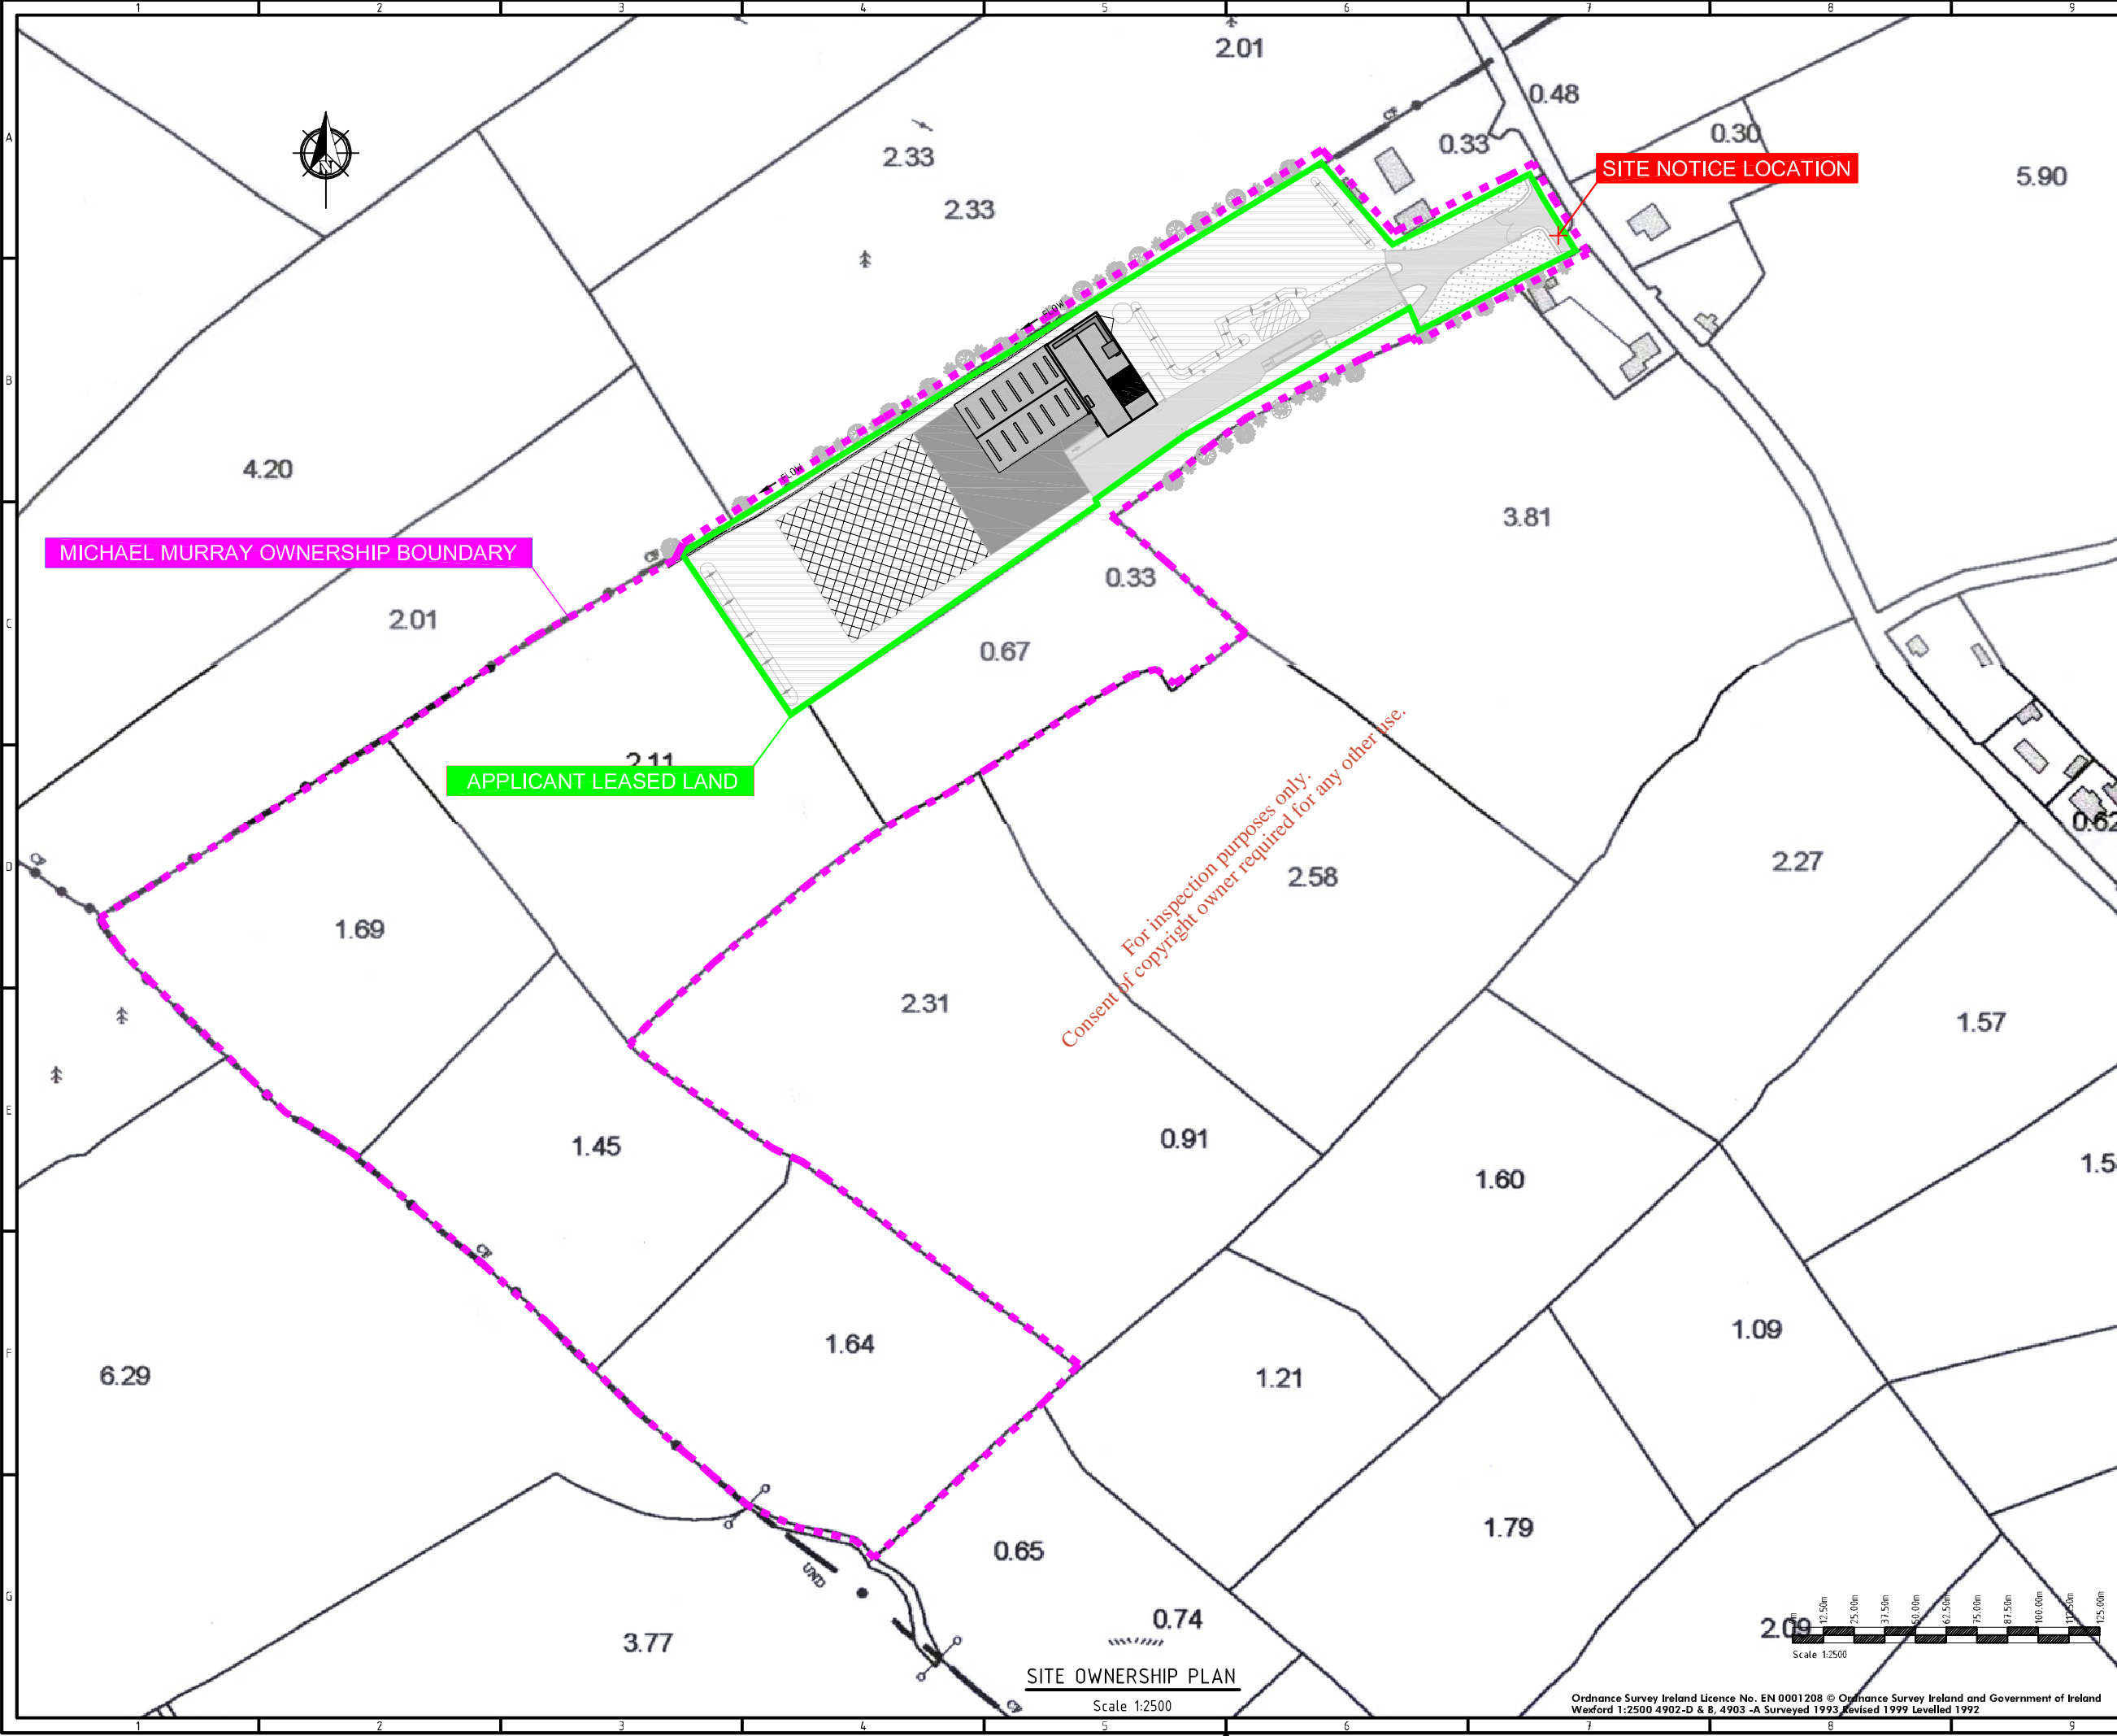

NOT FOR CONSTRUCTION UNLESS SPECIFICALLY STATED OTHERWISE
 No part of this document may be reproduced or transmitted in any form or stored in any retrieval system of any nature without the written permission of Fehily Timoney & Company as copyright holder except as agreed for use on the project for which the document was originally issued.
 Do not scale. Use figured dimensions only. If in doubt - Add!

LEGEND:
 LAND LEASED BY APPLICANT
 LAND OWNED BY Mr MICHAEL MURRAY

MICHAEL MURRAY OWNERSHIP BOUNDARY

APPLICANT LEASED LAND

SITE NOTICE LOCATION

For inspection purposes only.
 Consent of copyright owner required for any other use.

Rev.	Drawn	Check	PL	Appd	Rev Origin	Date	Description
Revision History							

Name of Client


Name of Job
 WASTE LICENCE APPLICATION
 FERNS, CO. WEXFORD

Title of Drawing
 1:2500
 OWNERSHIP PLAN

Scales Used
 1:2500
 Dwg. No. Ce07-253-01_202
 Rev. A

 **CONSULTANTS IN ENGINEERING & ENVIRONMENTAL SCIENCES**
 Core House, Pouladuff Rd, Cork, Ireland.
 T: +353-21-4964133, F: +353-21-4964464
 Mill House, Ashdown Gate, Navan Rd, Dublin 15, Ireland.
 T: +353-1-4583500, F: +353-1-4583501
 W: www.fehilytimoney.ie, E: info@ftco.ie