


Appendix B

*For inspection purposes only.
Consent of copyright owner required for any other use.*

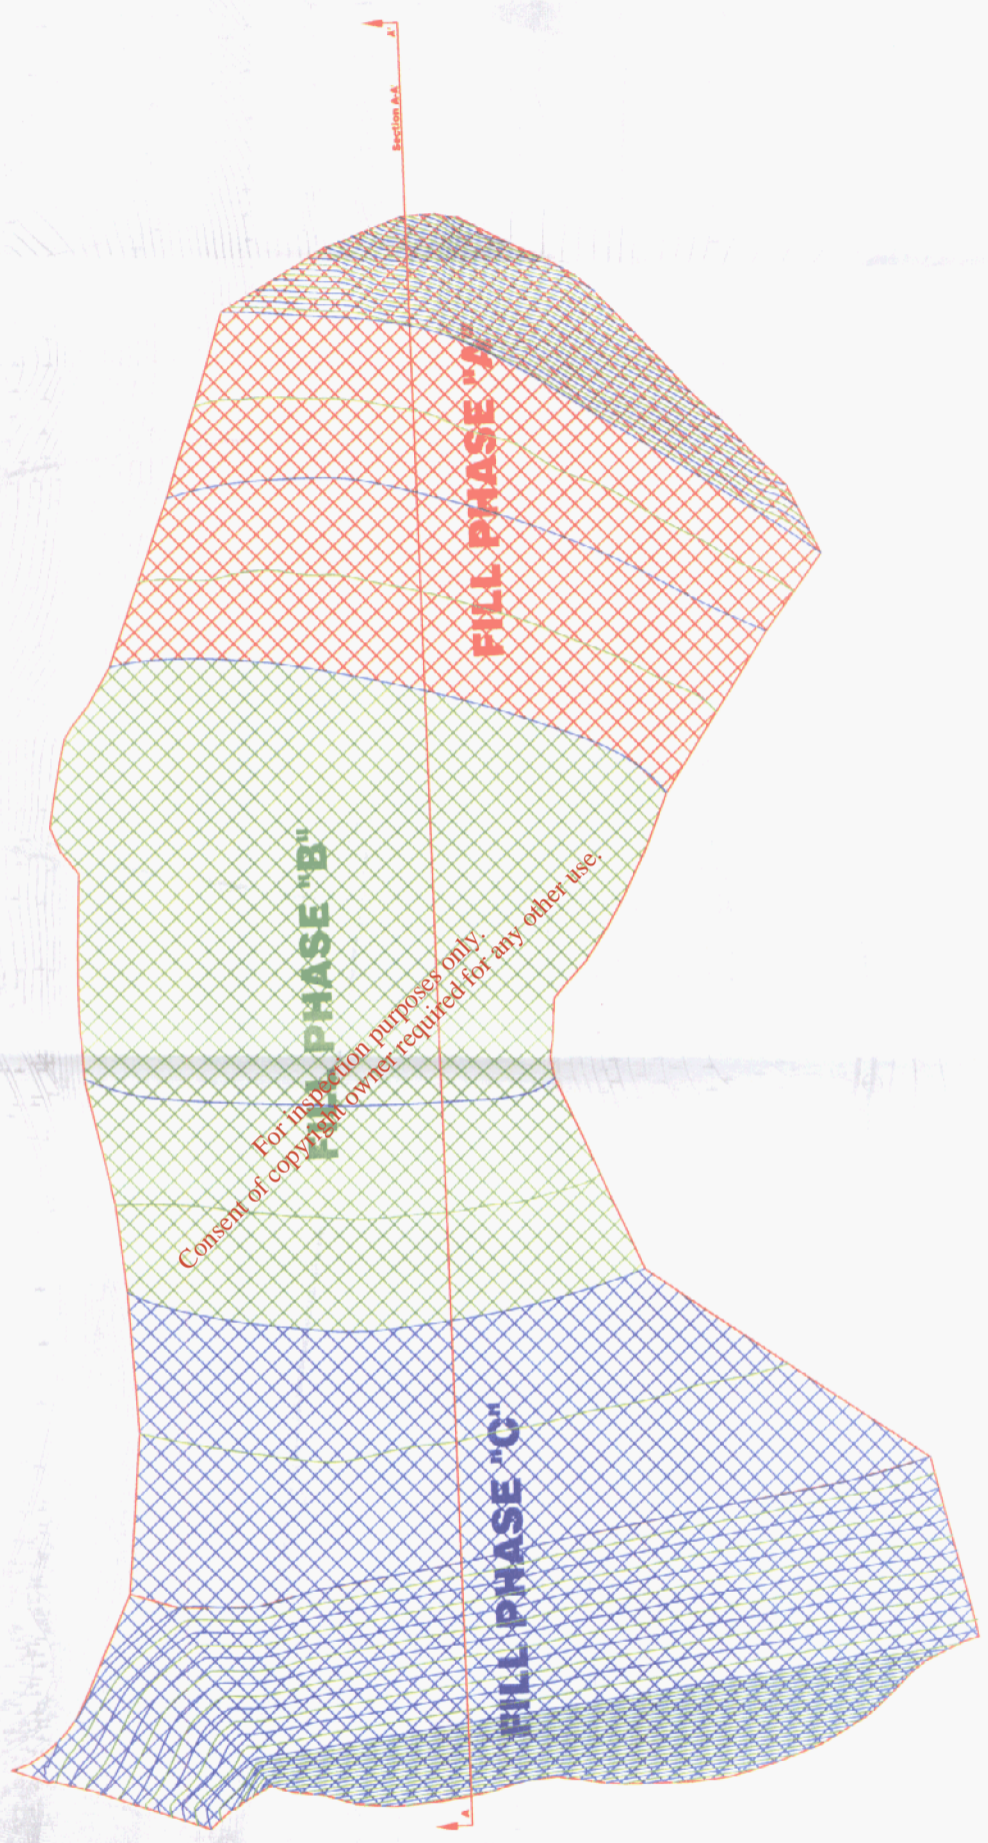

Drawing Number : 090396_S2_R2
 Date : 03.04.09
 Client : Buchpa Ltd.
 Project : KILLMARTIN
 Description : Fill Phases



REV	NO	DATE	DESCRIPTION
1	1	03/04/09	ISSUED FOR PERMIT
2	2	03/04/09	ISSUED FOR PERMIT
3	3	03/04/09	ISSUED FOR PERMIT

AI FORMS (BIB) TO THE COORDINATE SYSTEM: E, N, G

North

LEGEND

Fill Phases

- FILL PHASE "A"
- FILL PHASE "B"
- FILL PHASE "C"

Other symbols and text in the legend area.

Head Office
 Global House
 Kildare Business Campus
 Co. Kildare
 Ireland

Cork
 Bookish, Cork
 Phone: (+353) 021 4995704
 Fax: (+353) 021 4365230
 cork@murphysurveys.ie


Belfast
 The Gasworks
 Phone: (+44) 01832 60617006
 Fax: (+44) 01832 60617006
 bel@murphysurveys.ie

London East
 Woodsh, London
 Phone: (+44) 0208 2018861
 Fax: (+44) 0208 2018188
 london@murphysurveys.co.uk

London West
 Ealing, London
 Phone: (+44) 020 8552 2718
 Fax: (+44) 020 8552 2718
 london@murphysurveys.co.uk

WWW.MURPHYSURVEYS.IE

Section A-A'

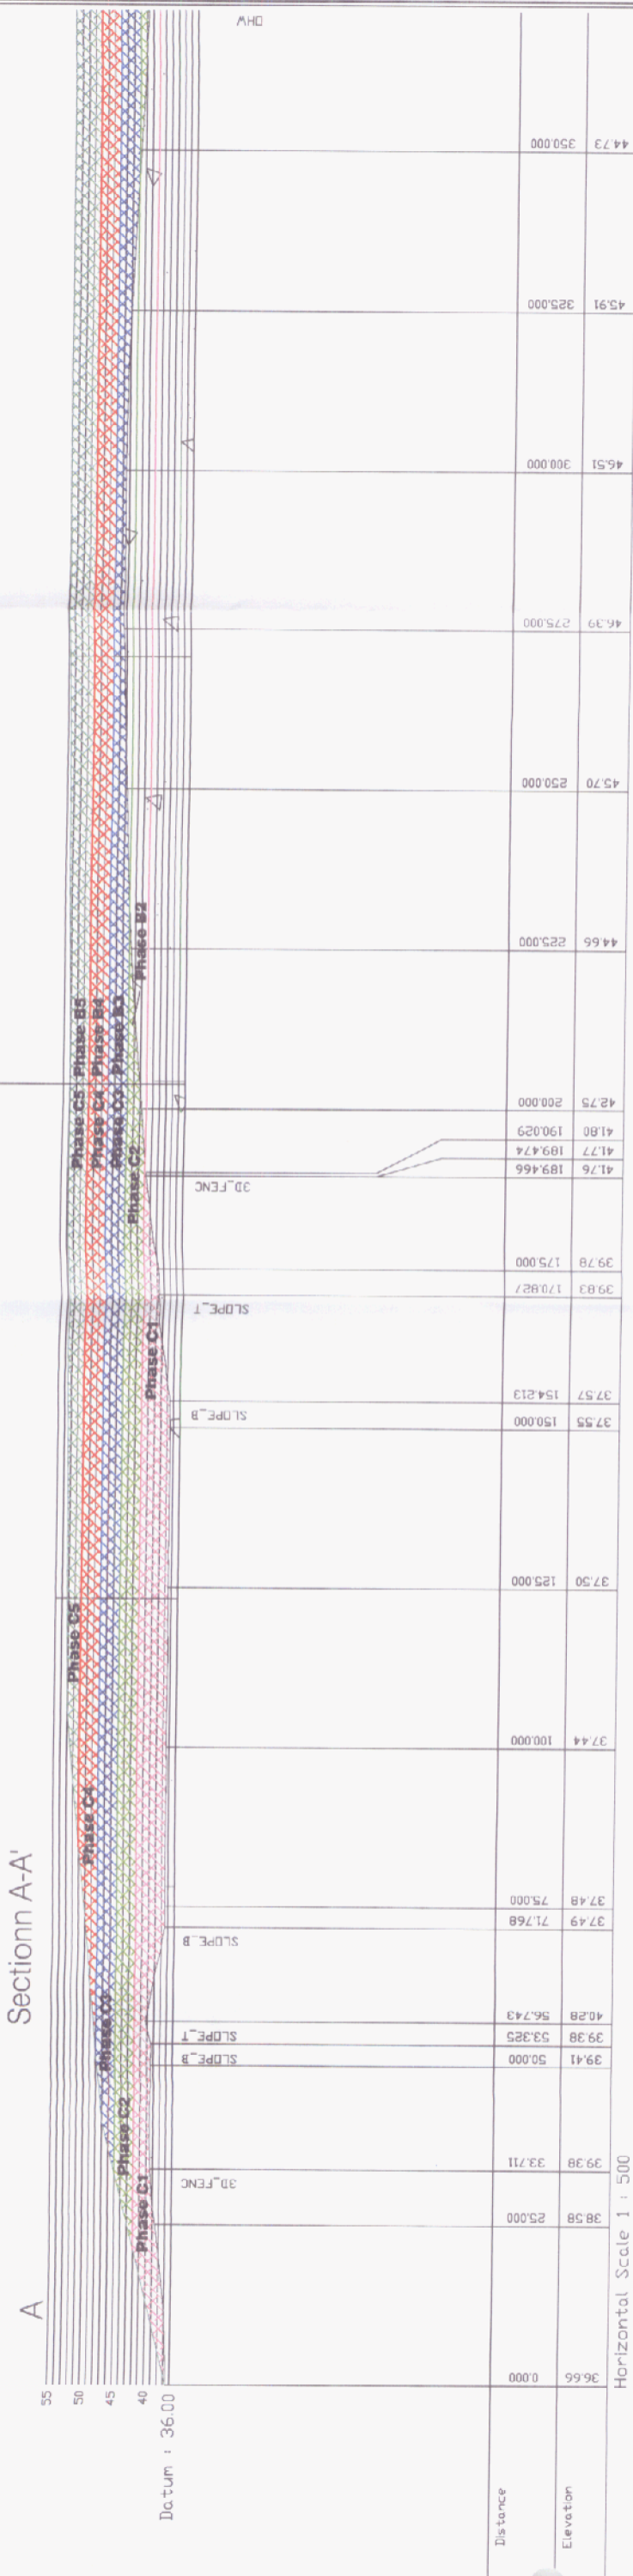


Datum : 36.00

Distance	Elevation
36.66	0.000
38.58	25.000
39.38	33.711
39.41	50.000
39.38	53.325
40.28	56.743
37.49	71.768
37.48	75.000
37.44	100.000
37.50	125.000
37.55	150.000
37.57	154.213
39.83	170.827
39.78	175.000
41.76	189.466
41.77	189.474
41.80	190.029
42.75	200.000
44.66	225.000
45.70	250.000
46.39	275.000
46.51	300.000
45.91	325.000
44.73	350.000

Horizontal Scale 1 : 500
Vertical Scale 1 : 500

— EXISTING
— PROPOSED

Section A-A'

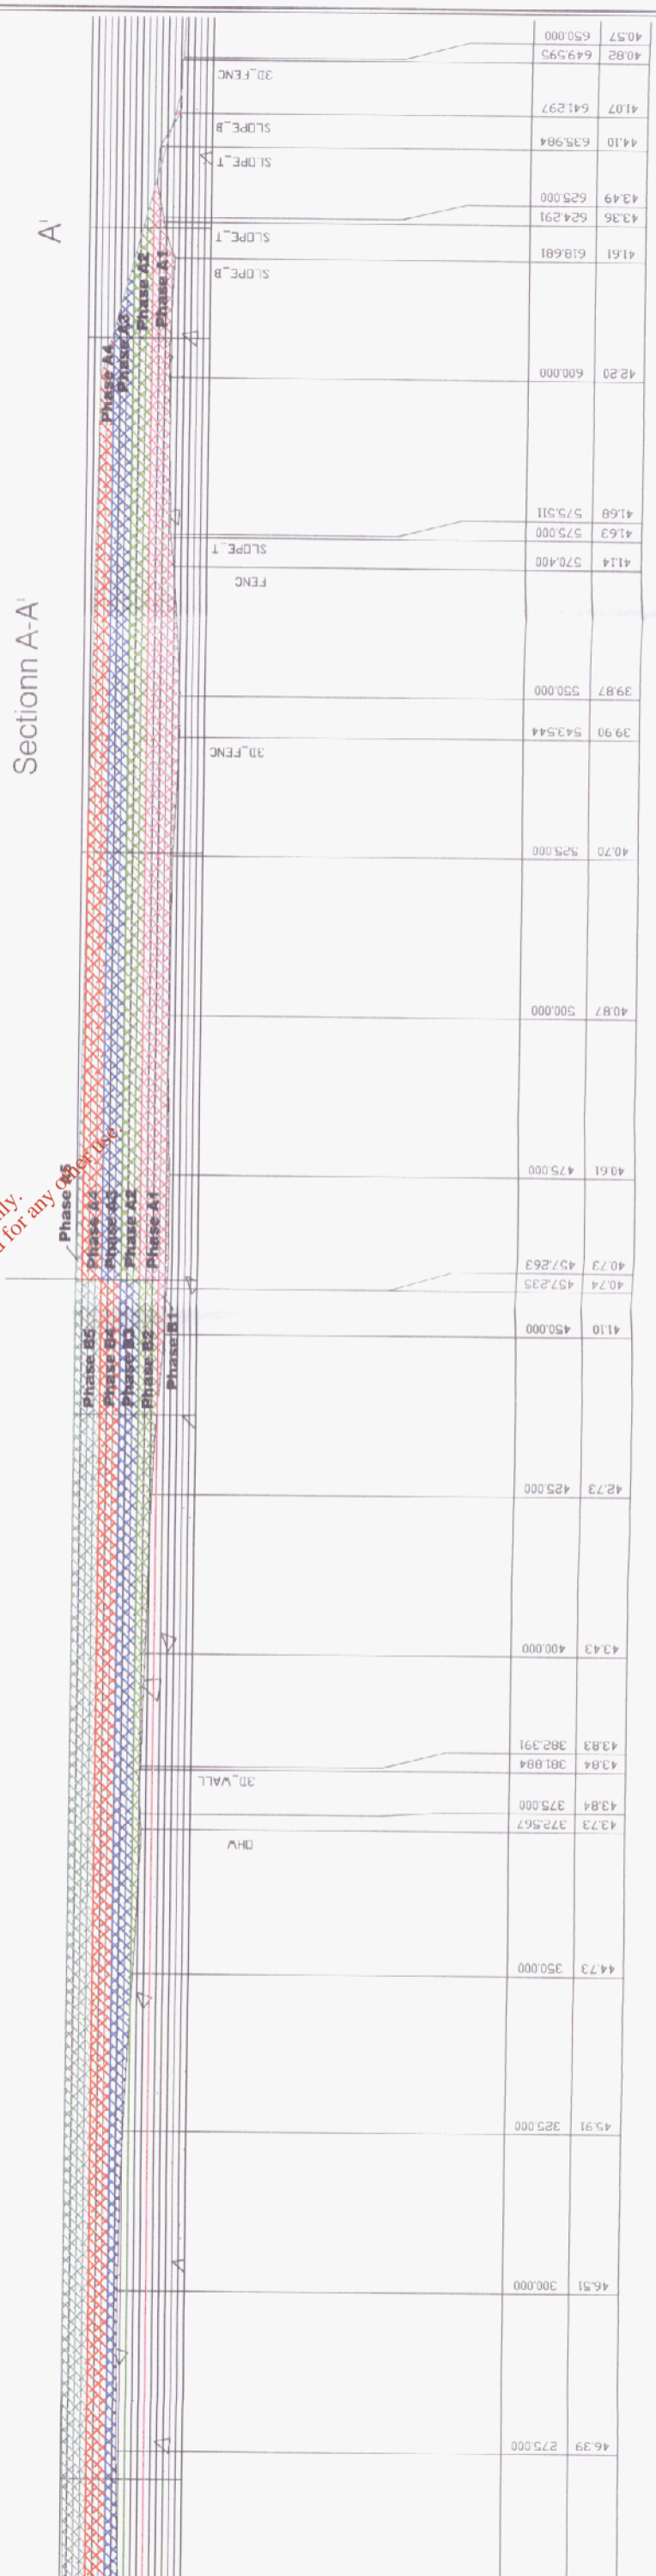

40.57	650.000
40.82	649.595
41.07	641.297
44.10	635.984
43.49	625.000
43.36	624.291
41.61	618.681
42.20	600.000
41.68	575.311
41.63	575.000
41.4	570.400
39.87	550.000
39.90	543.544
40.70	525.000
40.87	500.000
40.61	475.000
40.73	457.263
40.74	457.235
41.10	450.000
42.73	425.000
43.43	400.000
43.83	382.391
43.84	381.894
43.84	375.000
43.73	372.567
45.91	325.000
46.51	300.000
46.39	275.000
38.58	25.000
39.38	33.711
39.41	50.000
39.38	53.325
40.28	56.743
37.49	71.768
37.48	75.000
37.44	100.000
37.50	125.000
37.55	150.000
37.57	154.213
39.83	170.827
39.78	175.000
41.76	189.466
41.77	189.474
41.80	190.029
42.75	200.000
44.66	225.000
45.70	250.000
46.39	275.000
46.51	300.000
45.91	325.000
44.73	350.000

For inspection purposes only.
Consent of copyright owner required for any other use.

Head Office
Kilclare Business Campus
Co. Kildare
Ireland
Phone: (+353) 045 844804
Fax: (+353) 045 844804
Email: info@murphysurveys.ie

Cork
Kilclare Business Campus
Phone: (+353) 021 4985704
Fax: (+353) 021 4985230
Email: cork@murphysurveys.ie

London East
Phone: (+44) 0208 3018651
Fax: (+44) 0208 3018148
Email: london@murphysurveys.co.uk

London West
Ealing, London
Phone: (+44) 020 8832 37184
Fax: (+44) 020 8832 37176
Email: london@murphysurveys.co.uk

The Gasworks
Belfast
Phone: (+44) 020 8044 7006
Fax: (+44) 020 8044 7646
Email: belfast@murphysurveys.co.uk

Client: Buchupa Ltd.
Project: KILLMARTIN
Date: 02.03.2009
Scale: 1:500
Description: SECTION

Drawing Number: 090396_X1_R2

murphy's
GLOBAL CONSULTING SURVEYS

North

Scale 1:500

PHASES

Zone	1	2	3	4	5
A	66023	58613	77580	74666	9558
B	6171	42922	84850	120569	176406
C	103139	92127	103110	101963	74577
Total phase	175532	193661	265540	297548	260540
Total Site	1192621				