


- NOTES**
1. Dimensions are not to be scaled from drawing. For any discrepancies found consult with the design office.
  2. This drawing is to be read in conjunction with the Specification.
  3. This drawing is to be read in conjunction with all other contract drawings.

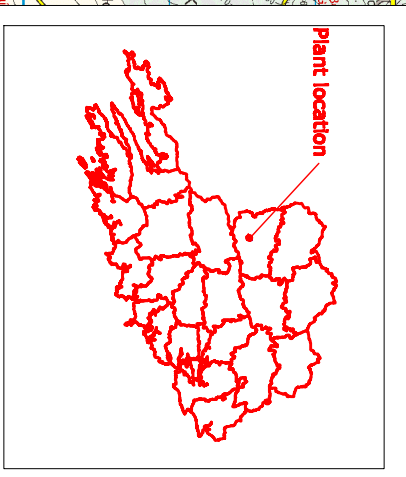

**Key Map**

No.	Date	Drawn/Checked	Revision Description



**Cork County Council,  
Northern Division.**

**N. O'KEEFE, B.E.,  
COUNTY ENGINEER,  
COUNTY HALL,  
CORK.**

**Job Title:  
Millstreet & Environs  
Waste Water Discharge  
Licence Application**

**Drawing Title:  
Location Map  
Scale - 1:50,000  
Attachment A1 - Map 1**


<b>Scales:</b> 1:50,000 @ A3	<b>Surveyed by:</b> DL	<b>Drawn by:</b> DL
<b>Designed by:</b> F.J.	<b>Checked by:</b> F.C.	<b>Date:</b> August 2008
<b>Drawing number:</b> A1 - Map 1		<b>Rev:</b> -

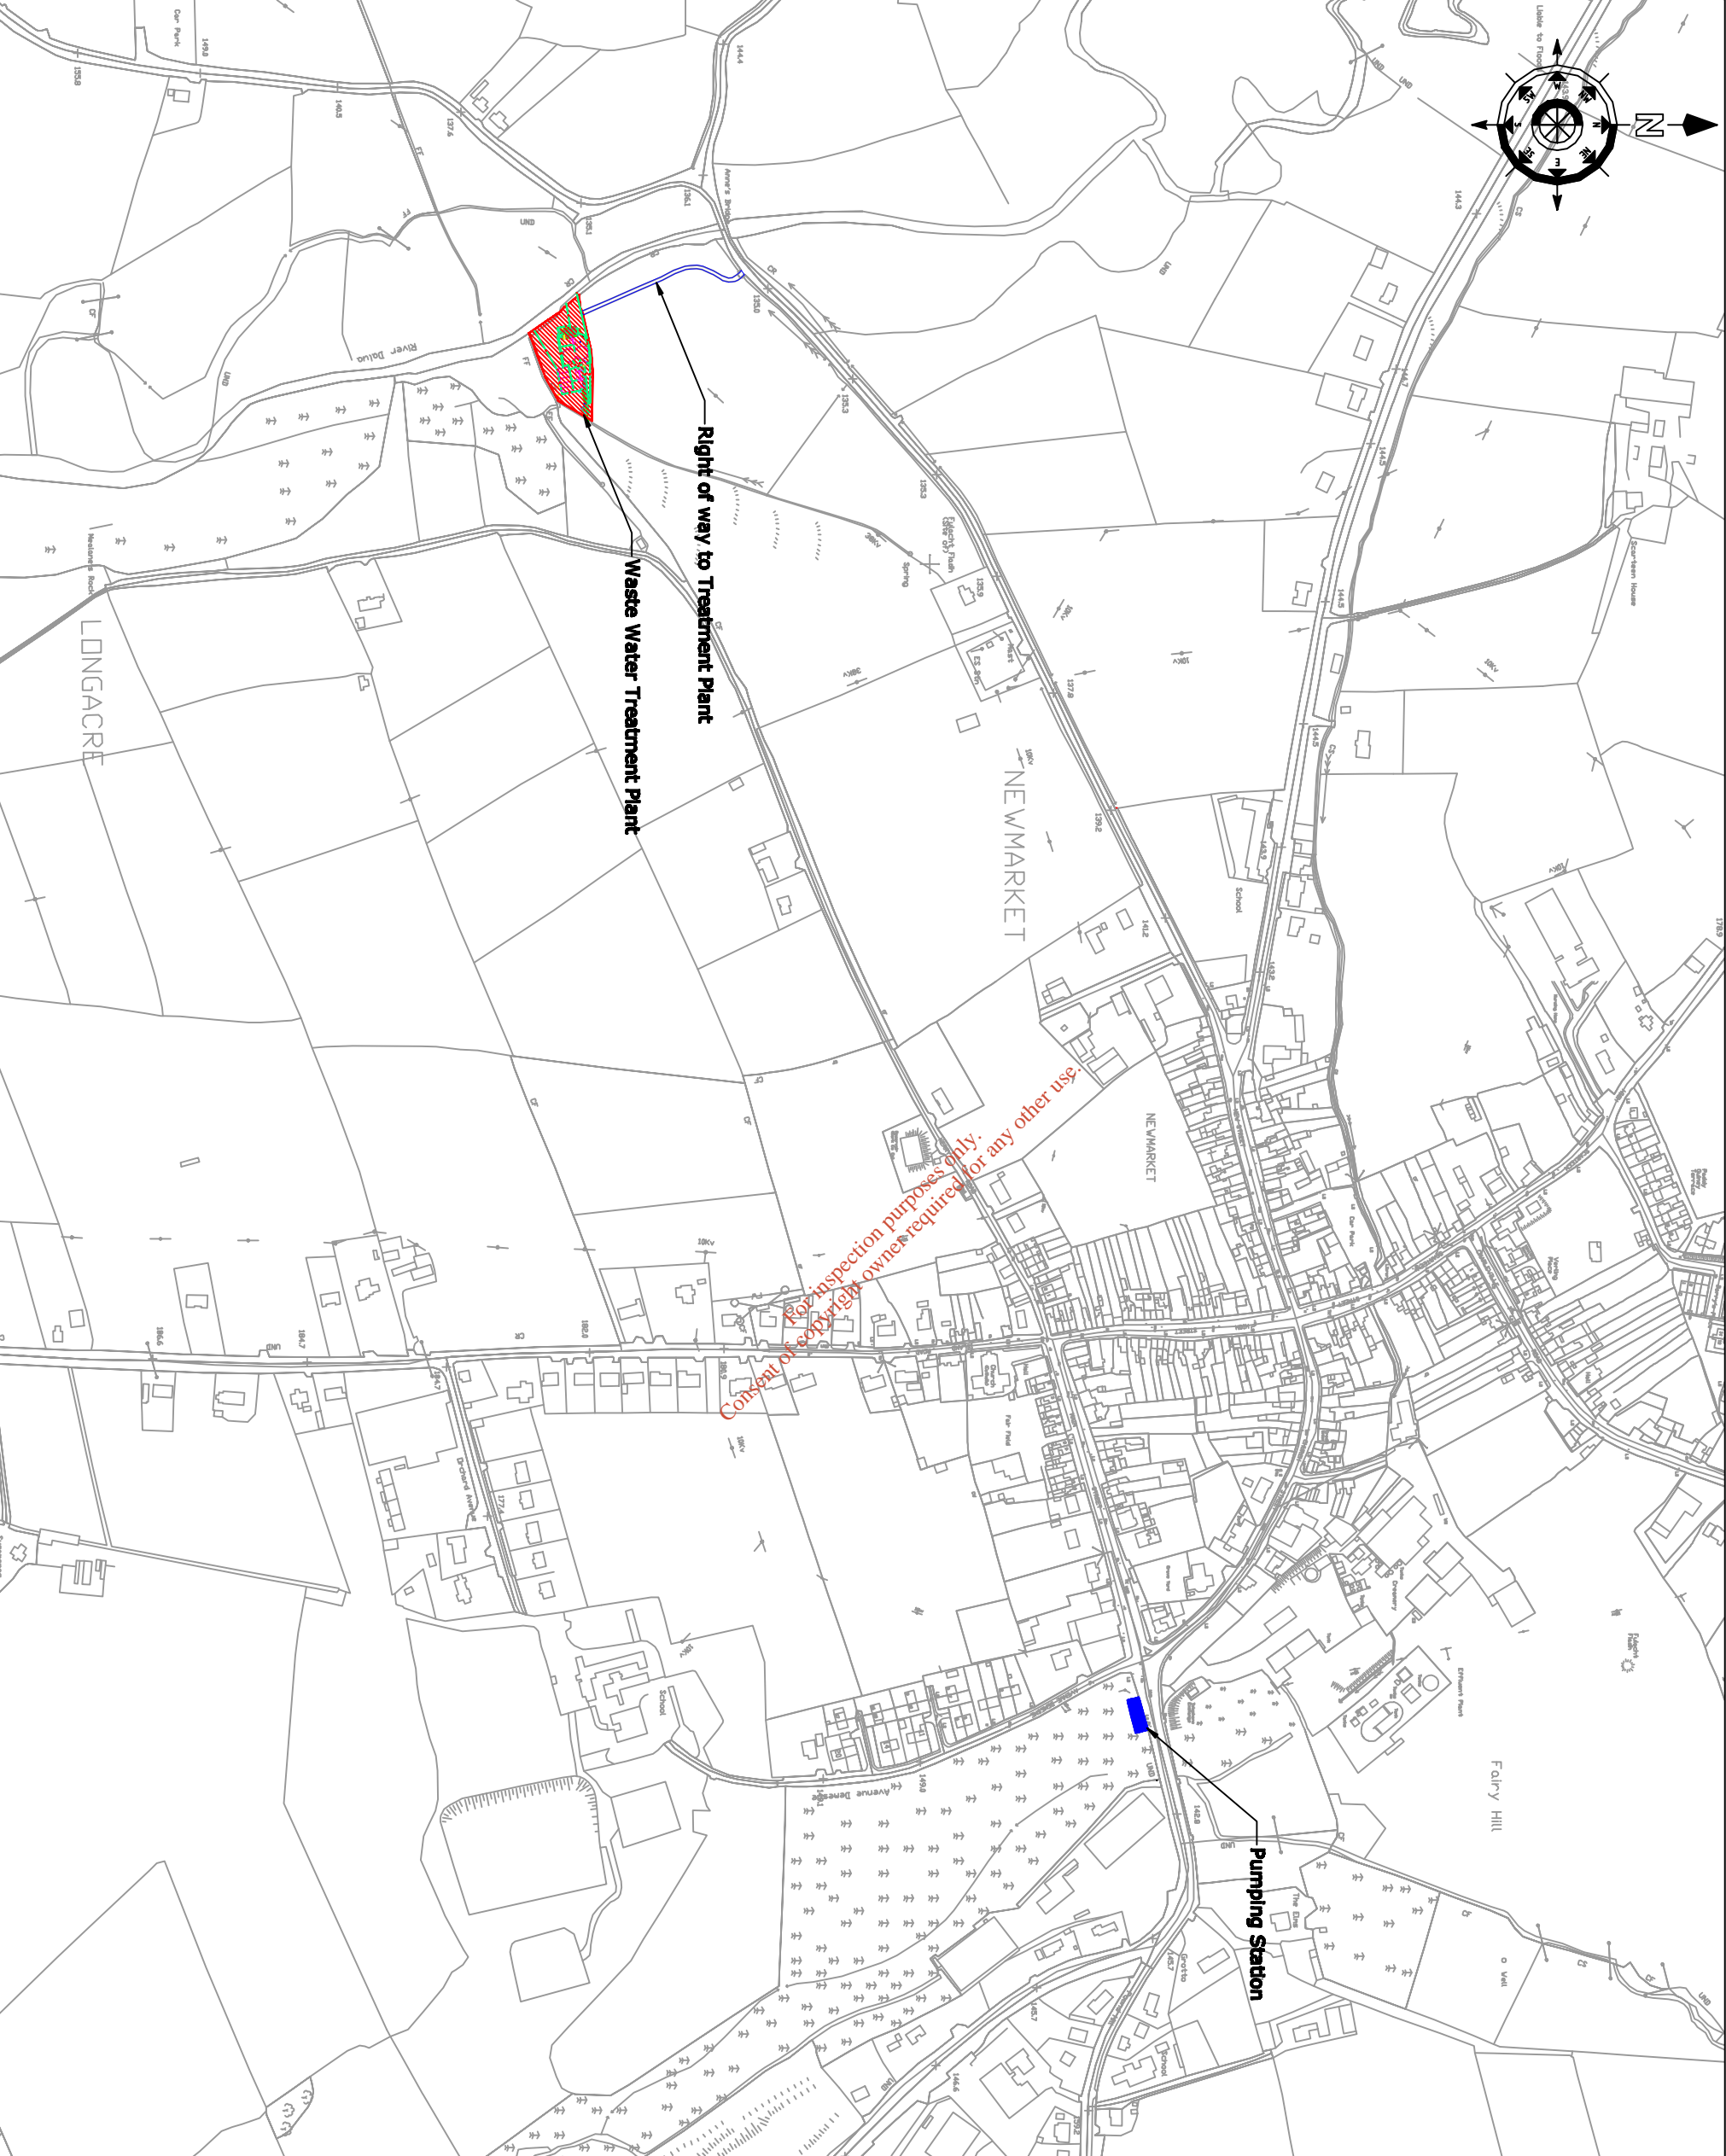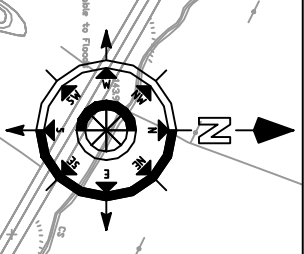

**NOTES**


1. Dimensions are not to be scaled from drawing. For any discrepancies found consult with the design office.
2. This drawing is to be read in conjunction with the Specification.
3. This drawing is to be read in conjunction with all other contract drawings.

		<p><b>Cork County Council, Northern Division.</b></p> <p>N. O'KEEFE, B.E., COUNTY ENGINEER, COUNTY HALL, CORK.</p>	
<p>Job Title: <b>Newmarket &amp; Environs Waste Water Discharge Licence Application</b></p>			
<p>Drawing Title: <b>Site Locations of W.W.T.P. Attachment A1 - Map 2</b></p>			
Scales:	1:5000 @ A3	Surveyed by:	DL
Designed by:	P.J.	Checked by:	P.C.
Drawing number:	A1-Map2	Date:	August 2008

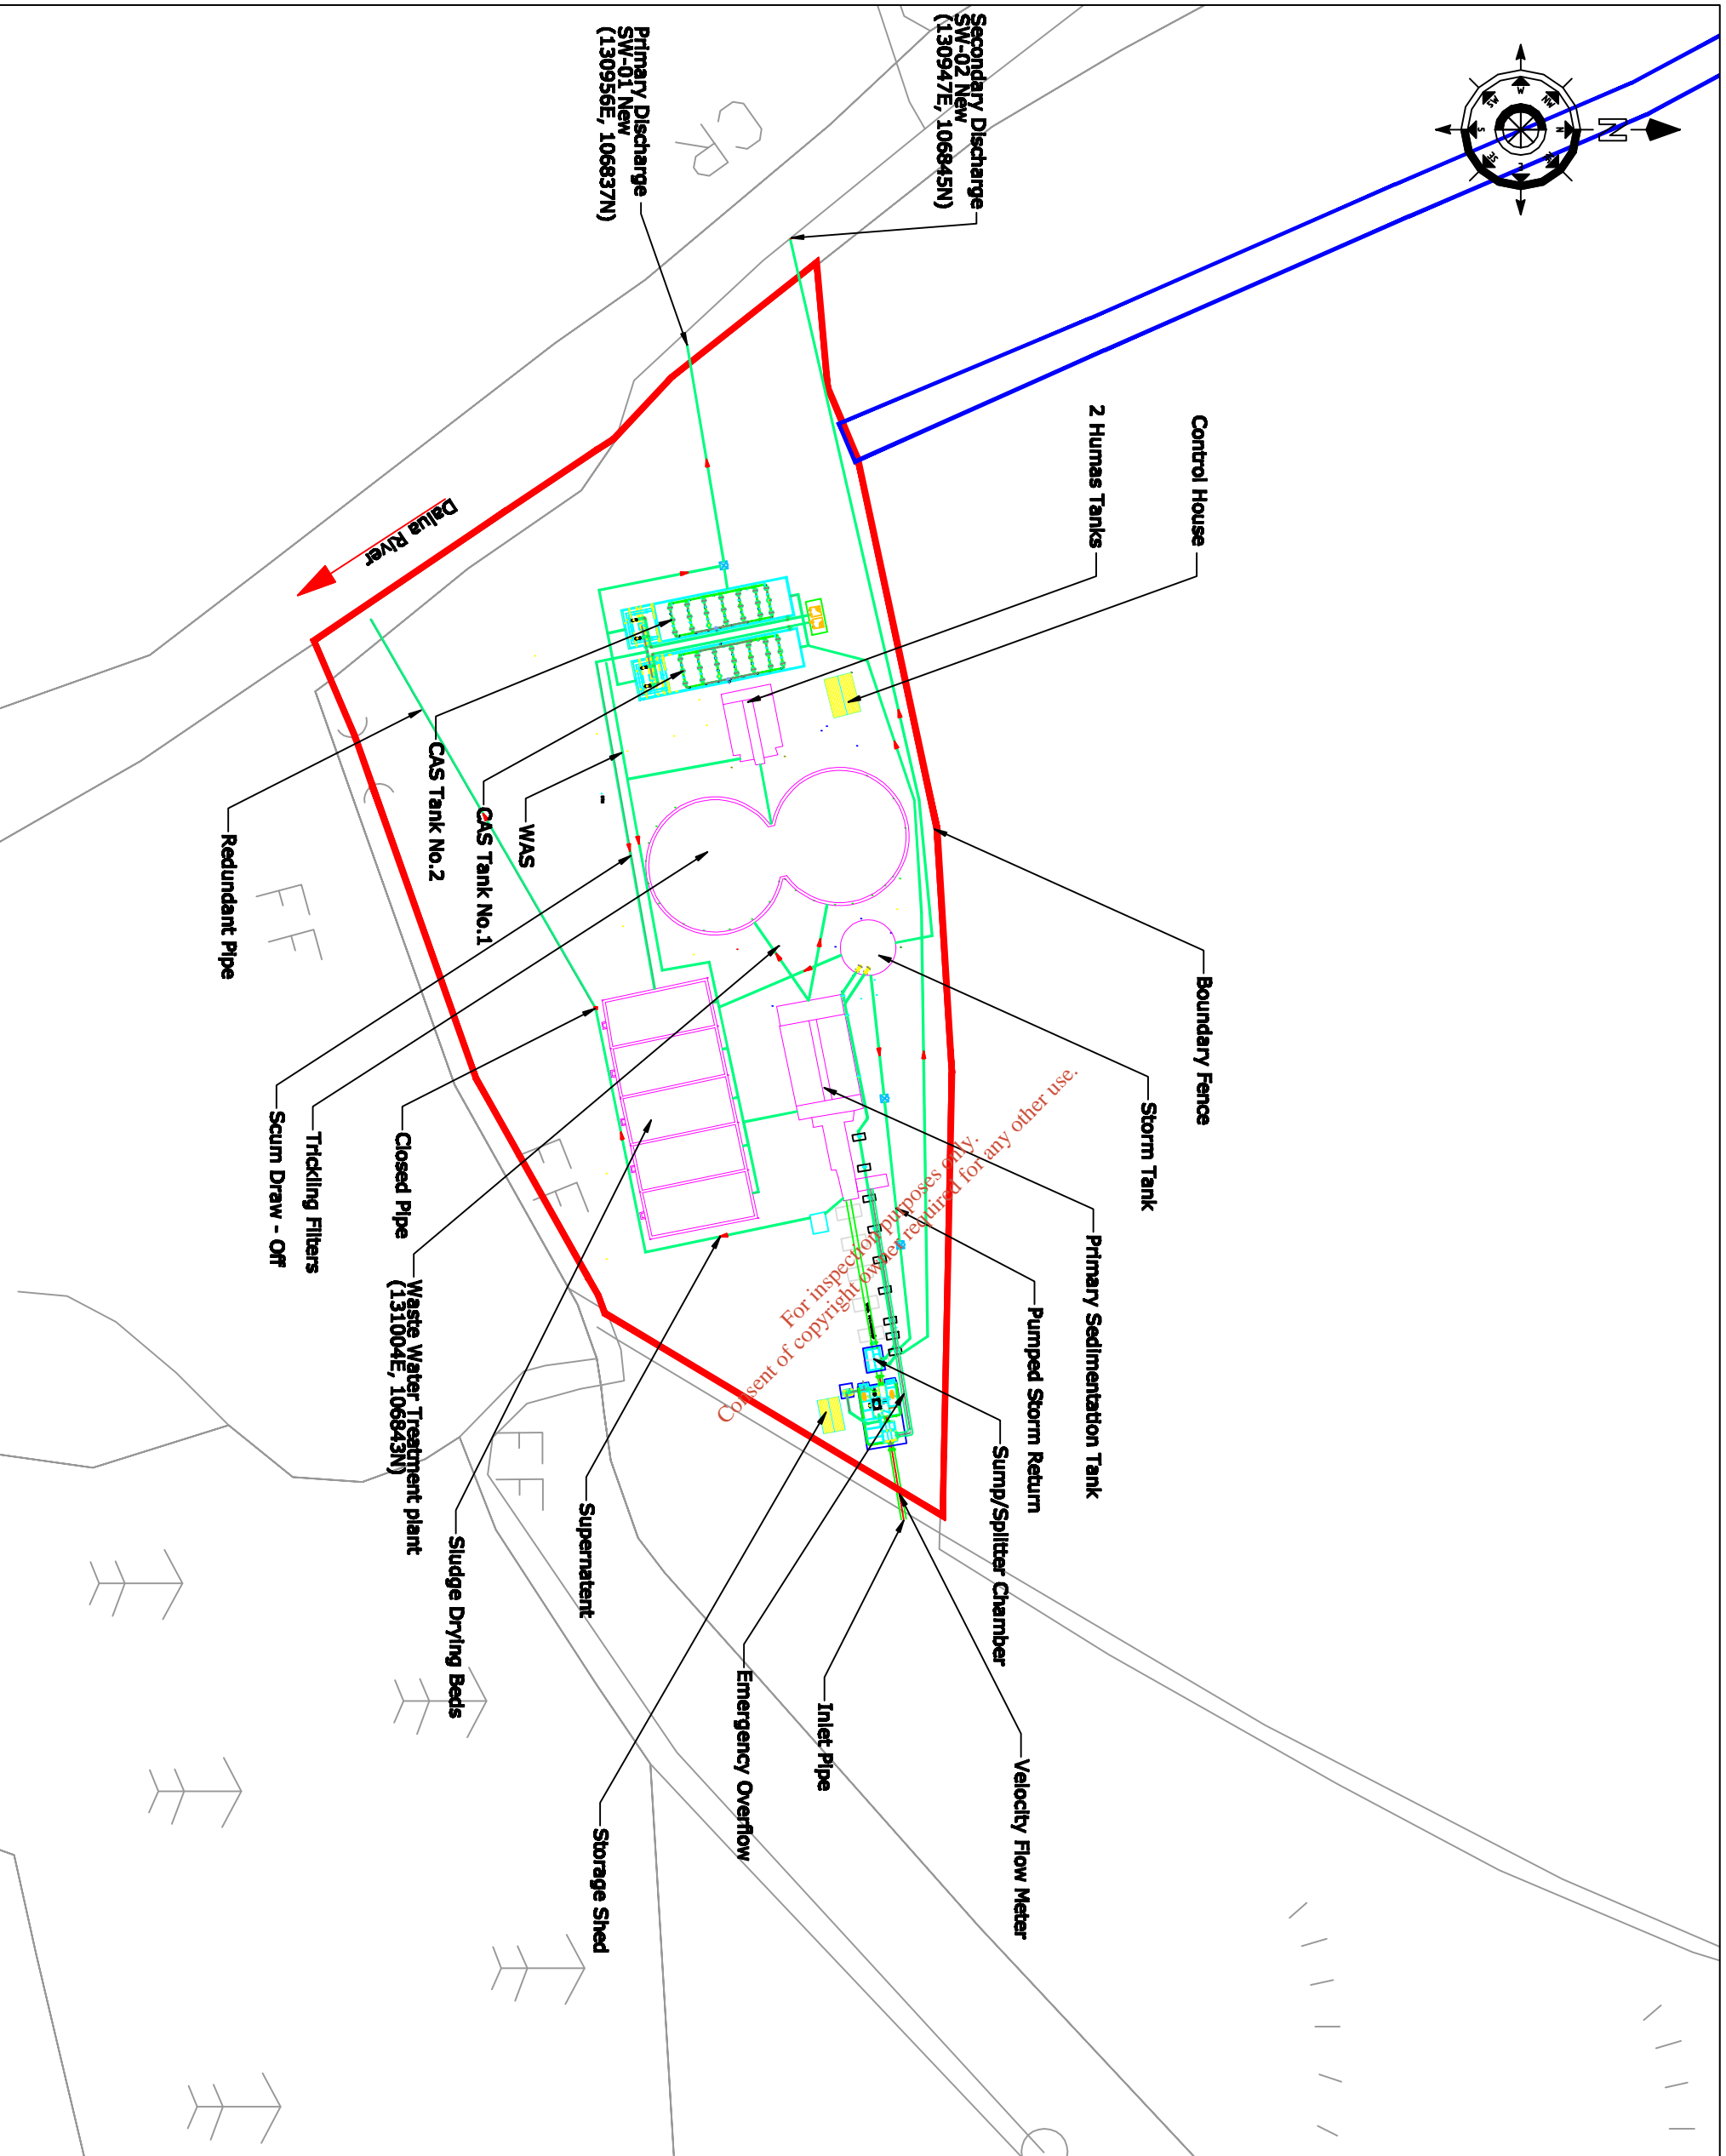


**NOTES**

1. Dimensions are not to be scaled from drawing. For any discrepancies found consult with the design office.
2. This drawing is to be used in conjunction with the Specification.
3. This drawing is to be used in conjunction with all other contract drawings.

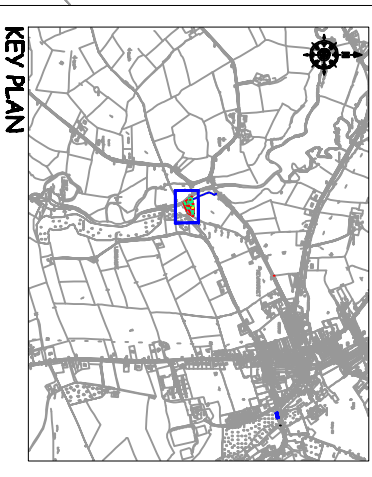

No.	Date	Drawn/Checked	Revision Description

Cork County Council,  
 Northern Division.  

 N. O'KEEFE, B.E.,  
 COUNTY ENGINEER,  
 COUNTY HALL,  
 CORK.

**Job Title:**  
 Newmarket & Environs  
 Waste Water Discharge  
 Licence Application

**Drawing Title:**  
 Waste Water Treatment Plant  
 Site Layout  
 Attachment A1 - Map 3

<b>Scales:</b>	1:500 @ A3	DL	DL
Designed by:	F.J.	Checked by:	F.C.
Drawing number:	A1 - Map 3		Rev: -
Date:	August 2008		