


**NOTES**

1. Dimensions are not to be scaled from drawing. For any discrepancies found consult with the design office.
2. This drawing is to be used in conjunction with the Specification.
3. This drawing is to be used in conjunction with all other contract drawings.

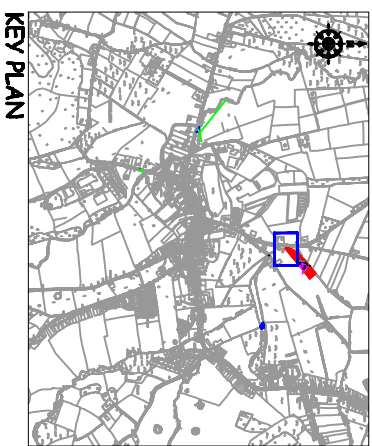

No.	Date	Drawn/Checked	Revision Description

**Cork County Council,  
Northern Division.**

**N. O'KEEFE, B.E.,  
COUNTY ENGINEER,  
COUNTY HALL,  
CORK.**



**Job Title:  
Millstreet & Environs  
Waste Water Discharge  
Licence Application**

**Drawing Title:  
Location of Storm water Overflow  
Point SW02, SW03 & SW06 - Mill  
Attachment B5 - Map 8**


**Scales:**

1:2000 @ A3	Drawn by: D.L.	Date: August 2008
Designed by: P.J.	Checked by: P.C.	Rev: -

**Drawing number: B5 - Map 8**

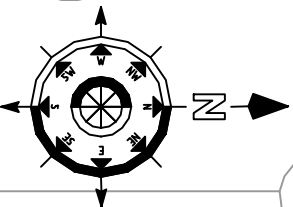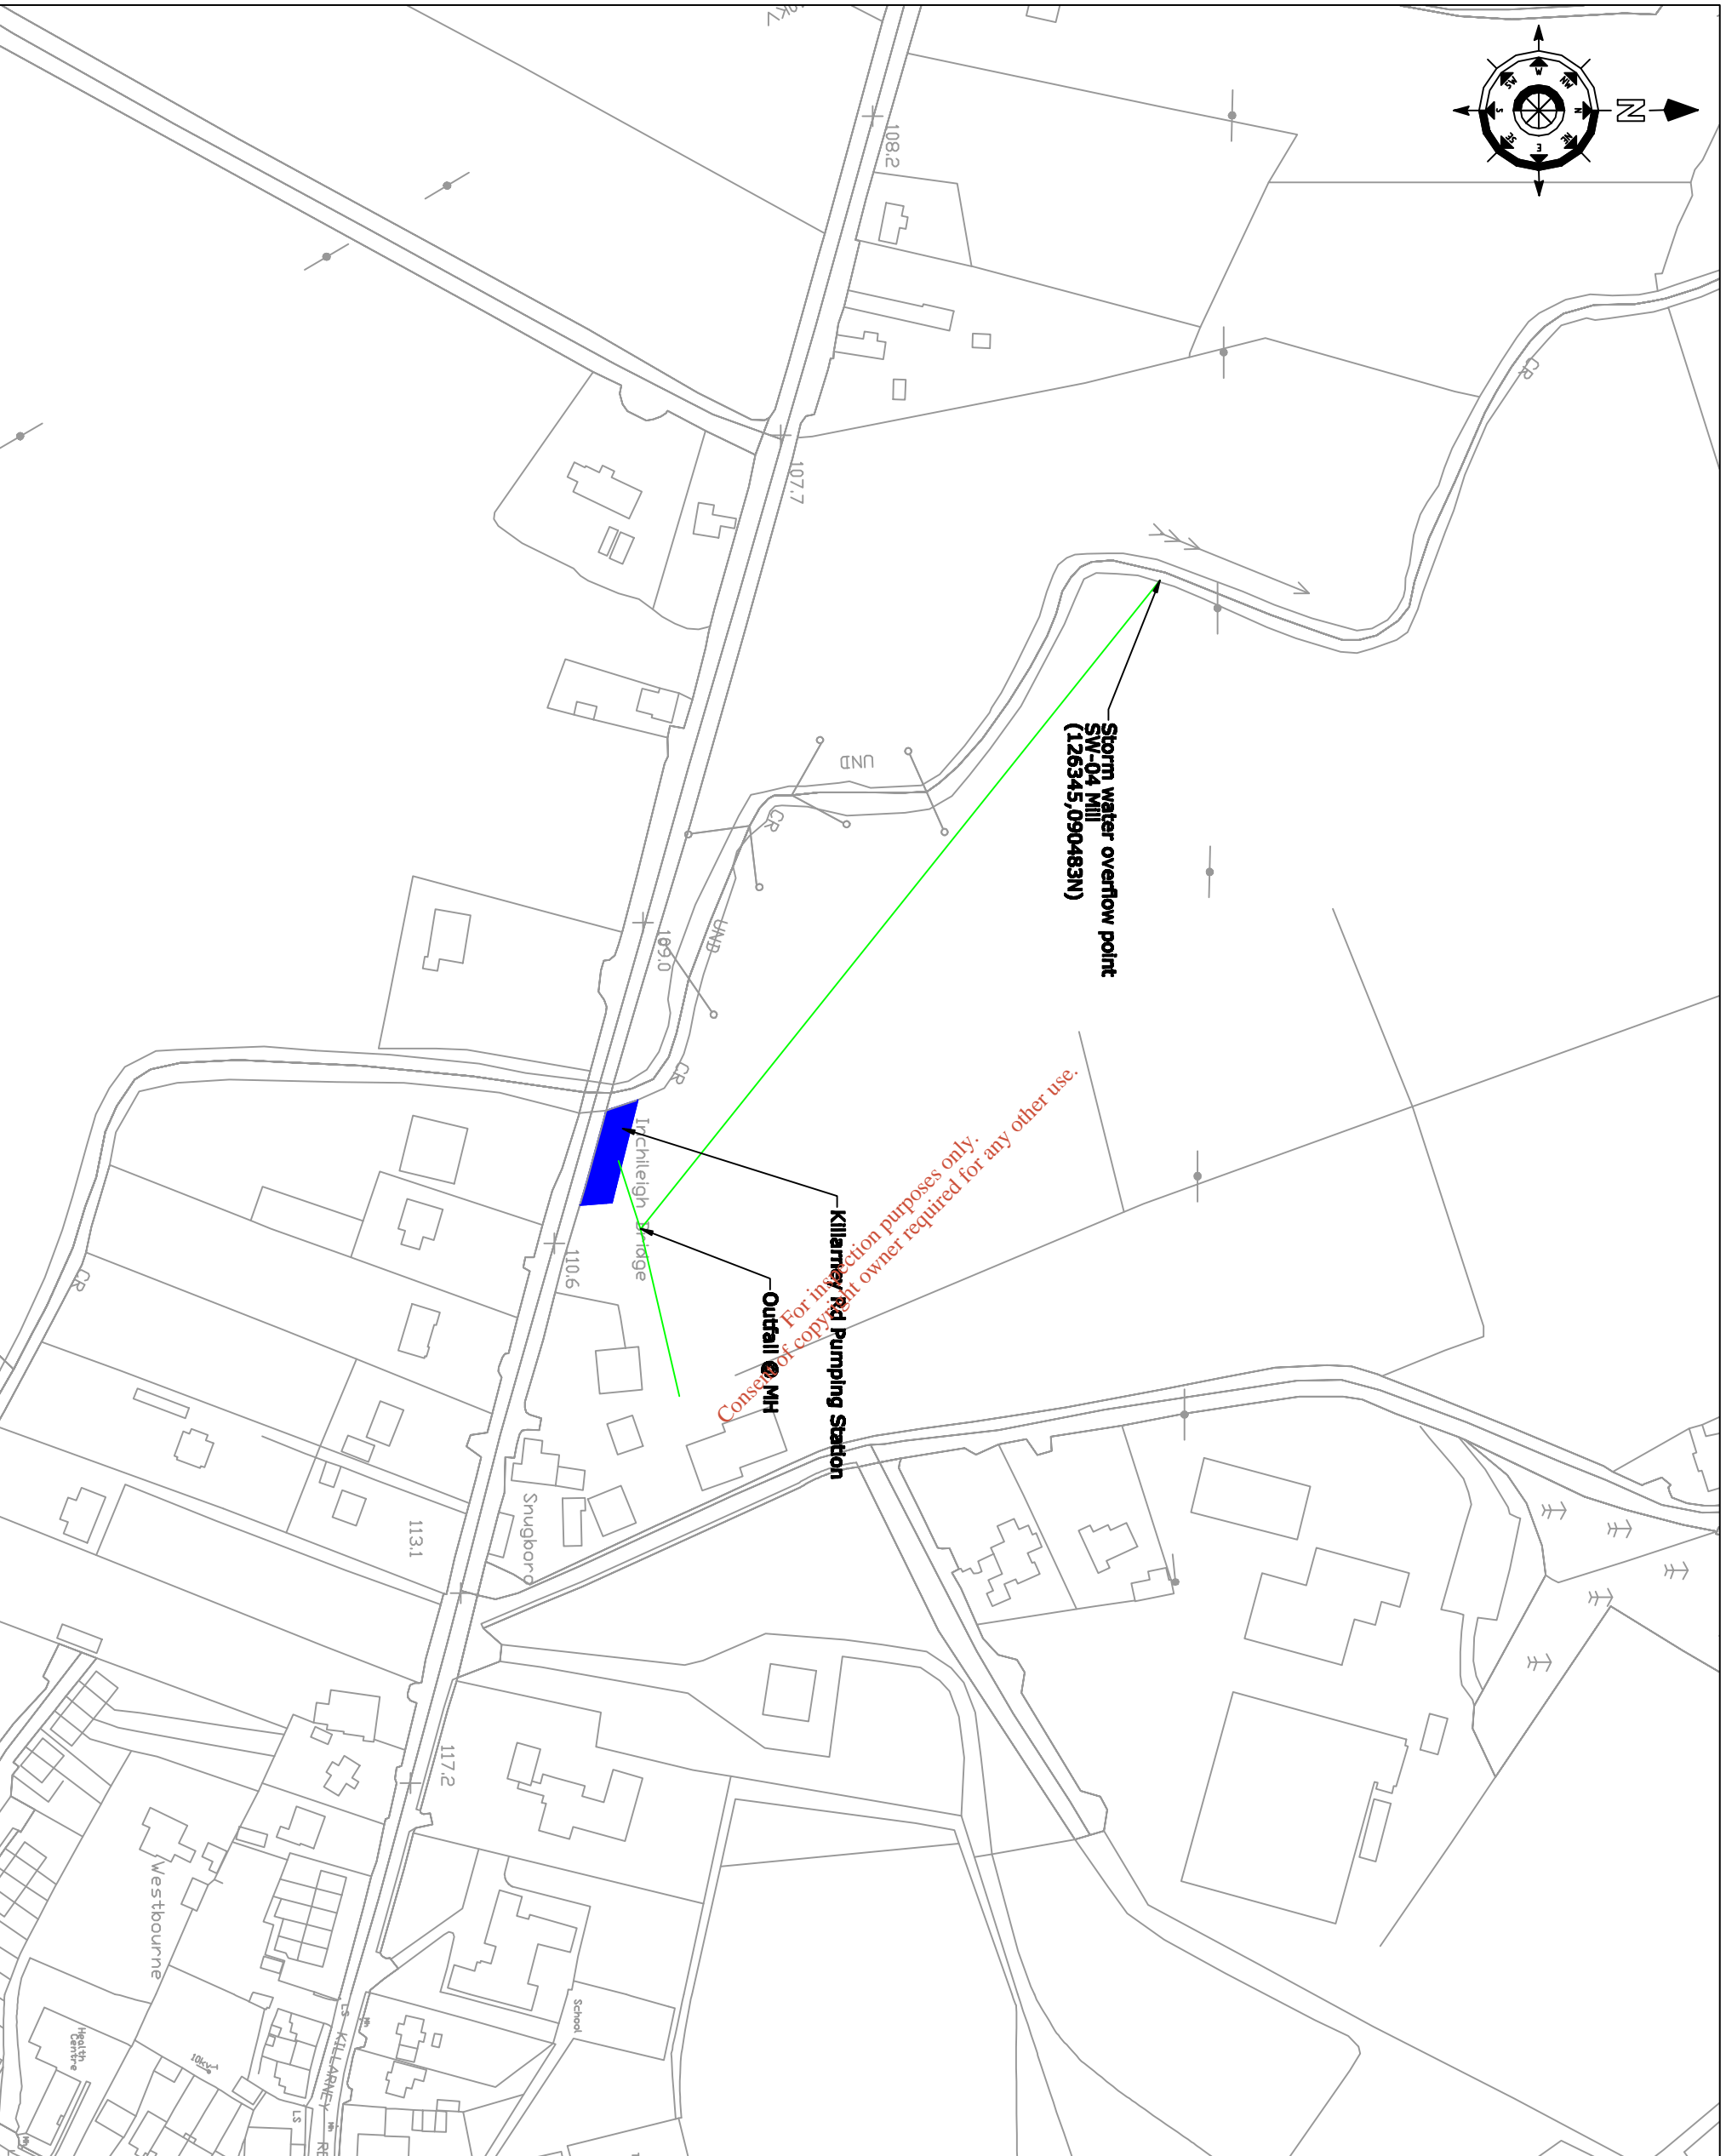

- NOTES**
1. Dimensions are not to be scaled from drawing. For any discrepancies found consult with the design office.
  2. This drawing is to be used in conjunction with the Specification.
  3. This drawing is to be used in conjunction with all other contract drawings.

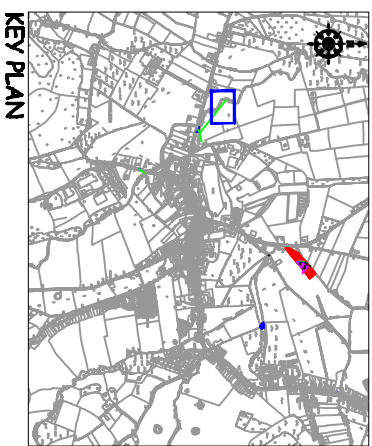

No.	Date	Drawn/Checked	Revision Description



Cork County Council,  
Northern Division.

N. O'KEEFE, B.E.,  
COUNTY ENGINEER,  
COUNTY HALL,  
CORK.

Job Title:  
**Millstreet & Environs  
Waste Water Discharge  
Licence Application**

Drawing Title:  
**Location of Storm water overflow  
Point SW04 - Mill  
Attachment B5 - Map 9**


Scales:  
Designed by: **DL**      Drawn by: **DL**  
Checked by: **DL**      Date: **August 2008**  
Drawing number: **B5 - Map 9**

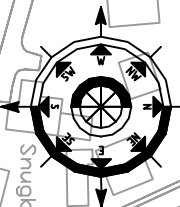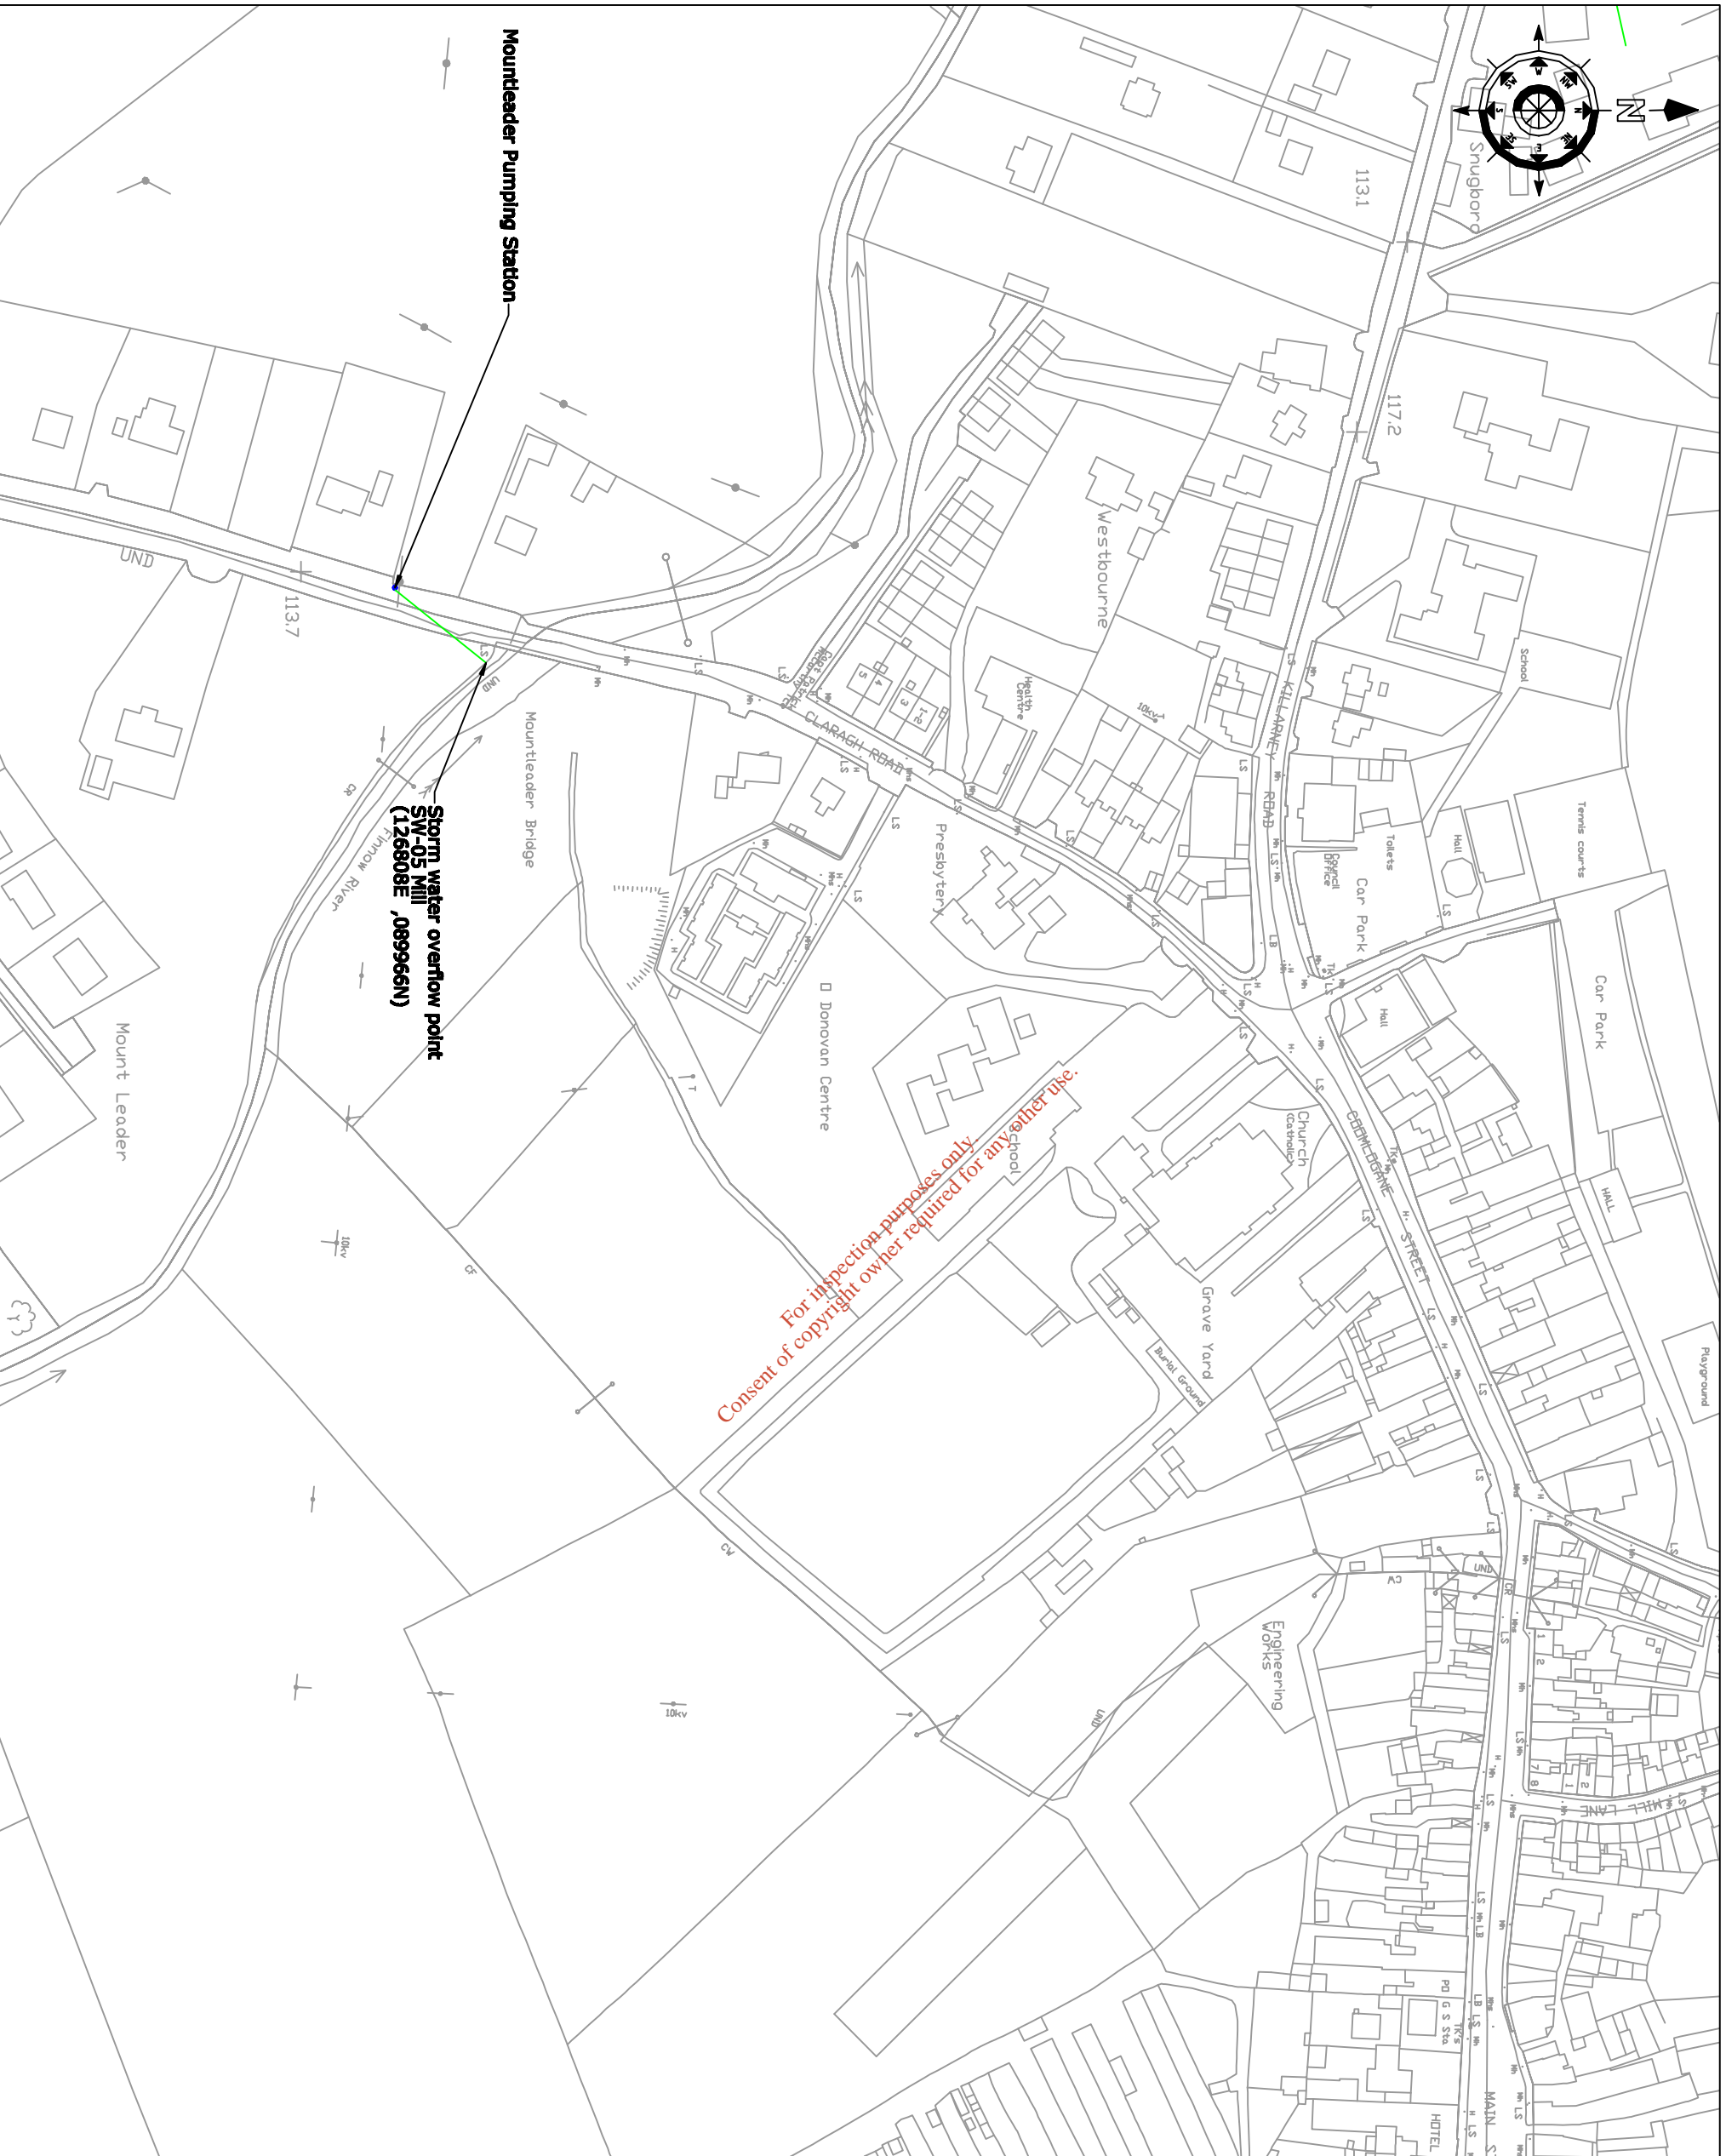


For inspection purposes only  
Consent of copyright owner required for any other use.

**NOTES**

1. Dimensions are not to be scaled from drawing. For any discrepancies found consult with the design office.
2. This drawing is to be read in conjunction with the Specification.
3. This drawing is to be read in conjunction with all other contract drawings.

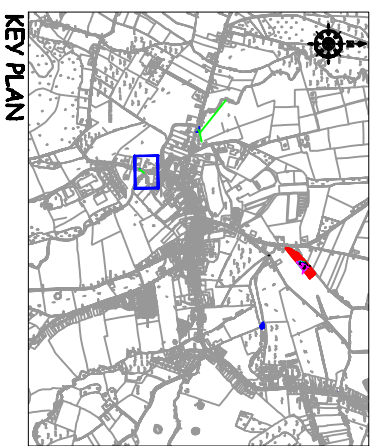

 <p><b>Cork County Council, Northern Division.</b></p> <p>N. O'KEEFE, B.E., COUNTY ENGINEER, COUNTY HALL, CORK.</p>																					
<p><b>Job Title:</b> Millstreet &amp; Environs Waste Water Discharge Licence Application</p>																					
<p><b>Drawing Title:</b> Location of Storm water overflow Point SW05 - Mill Attachment B5 - Map 10</p>																					
<table border="1"> <thead> <tr> <th>No.</th> <th>Date</th> <th>Drawn/Checked</th> <th>Revision Description</th> </tr> </thead> <tbody> <tr><td> </td><td> </td><td> </td><td> </td></tr> <tr><td> </td><td> </td><td> </td><td> </td></tr> <tr><td> </td><td> </td><td> </td><td> </td></tr> <tr><td> </td><td> </td><td> </td><td> </td></tr> </tbody> </table>		No.	Date	Drawn/Checked	Revision Description																
No.	Date	Drawn/Checked	Revision Description																		
<p><b>Scales:</b> 1:2,000 @ A3 DL</p>																					
<p><b>Designed by:</b> P.J. <b>Checked by:</b> P.C.<b>Date:</b> August 2008</p>																					
<p><b>Drawing number:</b> B5 - Map 10</p>																					