




- NOTES**
1. Dimensions are not to be scaled from drawing. For any discrepancies found consult with the design office.
  2. This drawing is to be read in conjunction with the Specification.
  3. This drawing is to be read in conjunction with all other contract drawings.

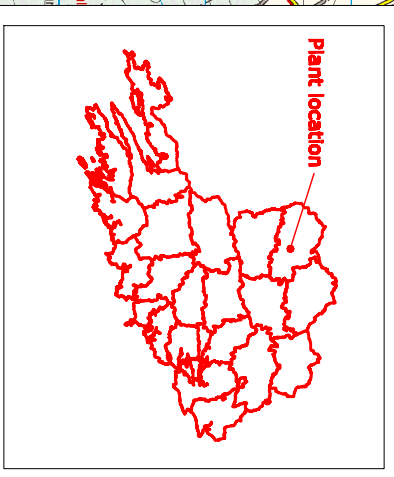

**Key Map**

		<p><b>Cork County Council,</b> Northern Division.</p>	
<p><b>Job Title:</b> Newmarket &amp; Environs Waste Water Discharge Licence Application</p>			
<p><b>Drawing Title:</b> Location Map Scale - 1:50,000 Attachment A1 - Map 1</p>			
<p><b>Scales:</b> 1:50,000 @ A3</p>	<p>Designed by P.J.</p>	<p>Surveied by D.L.</p>	<p>Drawn by D.L.</p>
<p>Drawing number: <b>A1 - Map 1</b></p>	<p>Checked by P.C.</p>	<p>Date August 2008</p>	<p>Rev: -</p>



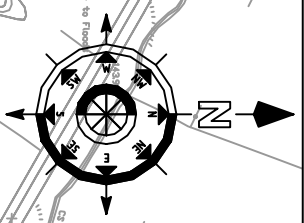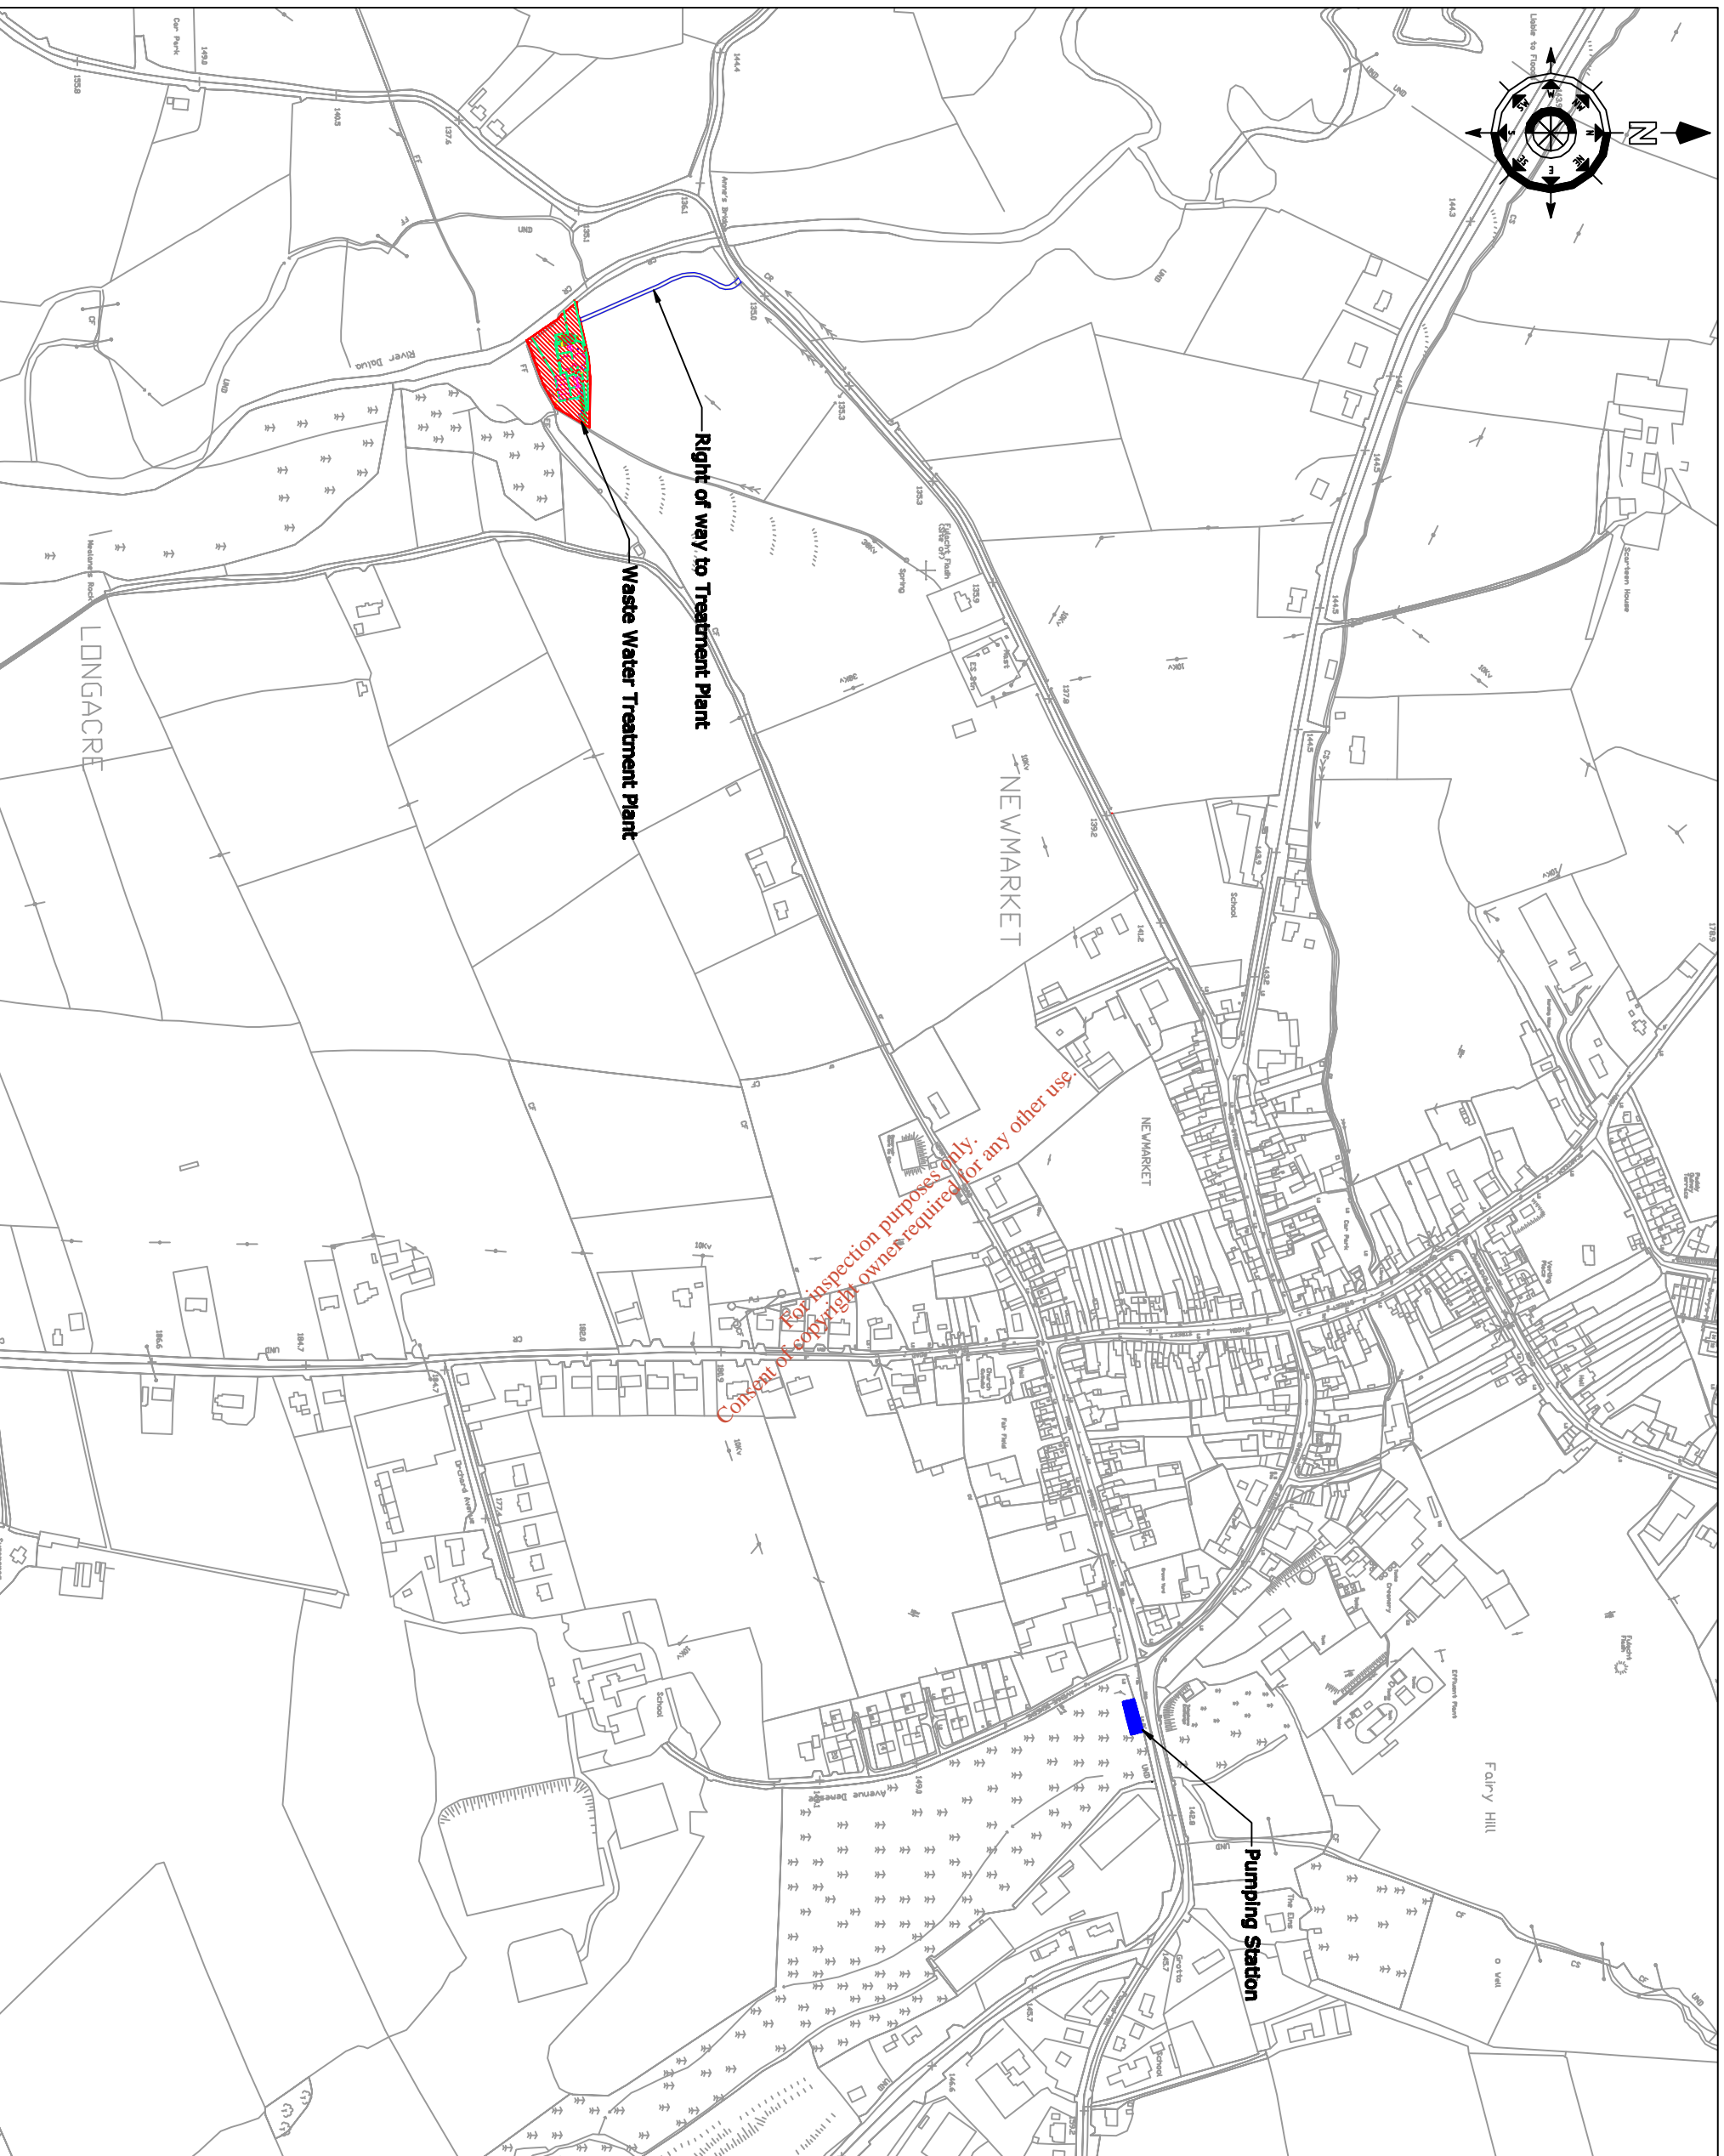

Concept of site layout required for any other use.



Right of way to Treatment Plant  
Waste Water Treatment Plant

Pumping Station


**NOTES**

1. Dimensions are not to be scaled from drawing. For any discrepancies found consult with the design office.
2. This drawing is to be read in conjunction with the Specification.
3. This drawing is to be read in conjunction with all other contract drawings.

<p><b>Cork County Council, Northern Division.</b></p> <p>N. O'KEEFE, B.E., COUNTY ENGINEER, COUNTY HALL, CORK.</p>																			
<p><b>Job Title:</b> Newmarket &amp; Environs Waste Water Discharge Licence Application</p>																			
<p><b>Drawing Title:</b> Site Locations of W.W.T.P. Attachment A1 - Map 2</p>																			
<p><b>Scales:</b> 1:5000 @ A3</p>		<p><b>Drawn by:</b> D.L.</p>																	
<p><b>Designed by:</b> P.J.</p>		<p><b>Checked by:</b> P.C.</p>																	
<p><b>Drawing number:</b> A1-Map2</p>		<p><b>Date:</b> August 2008</p>																	
		<p><b>Rev:</b> -</p>																	
<table border="1"> <thead> <tr> <th>No.</th> <th>Date</th> <th>Drawn/Checked</th> <th>Revision Description</th> </tr> </thead> <tbody> <tr> <td> </td> <td> </td> <td> </td> <td> </td> </tr> </tbody> </table>				No.	Date	Drawn/Checked	Revision Description												
No.	Date	Drawn/Checked	Revision Description																

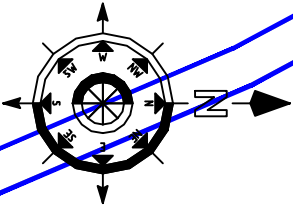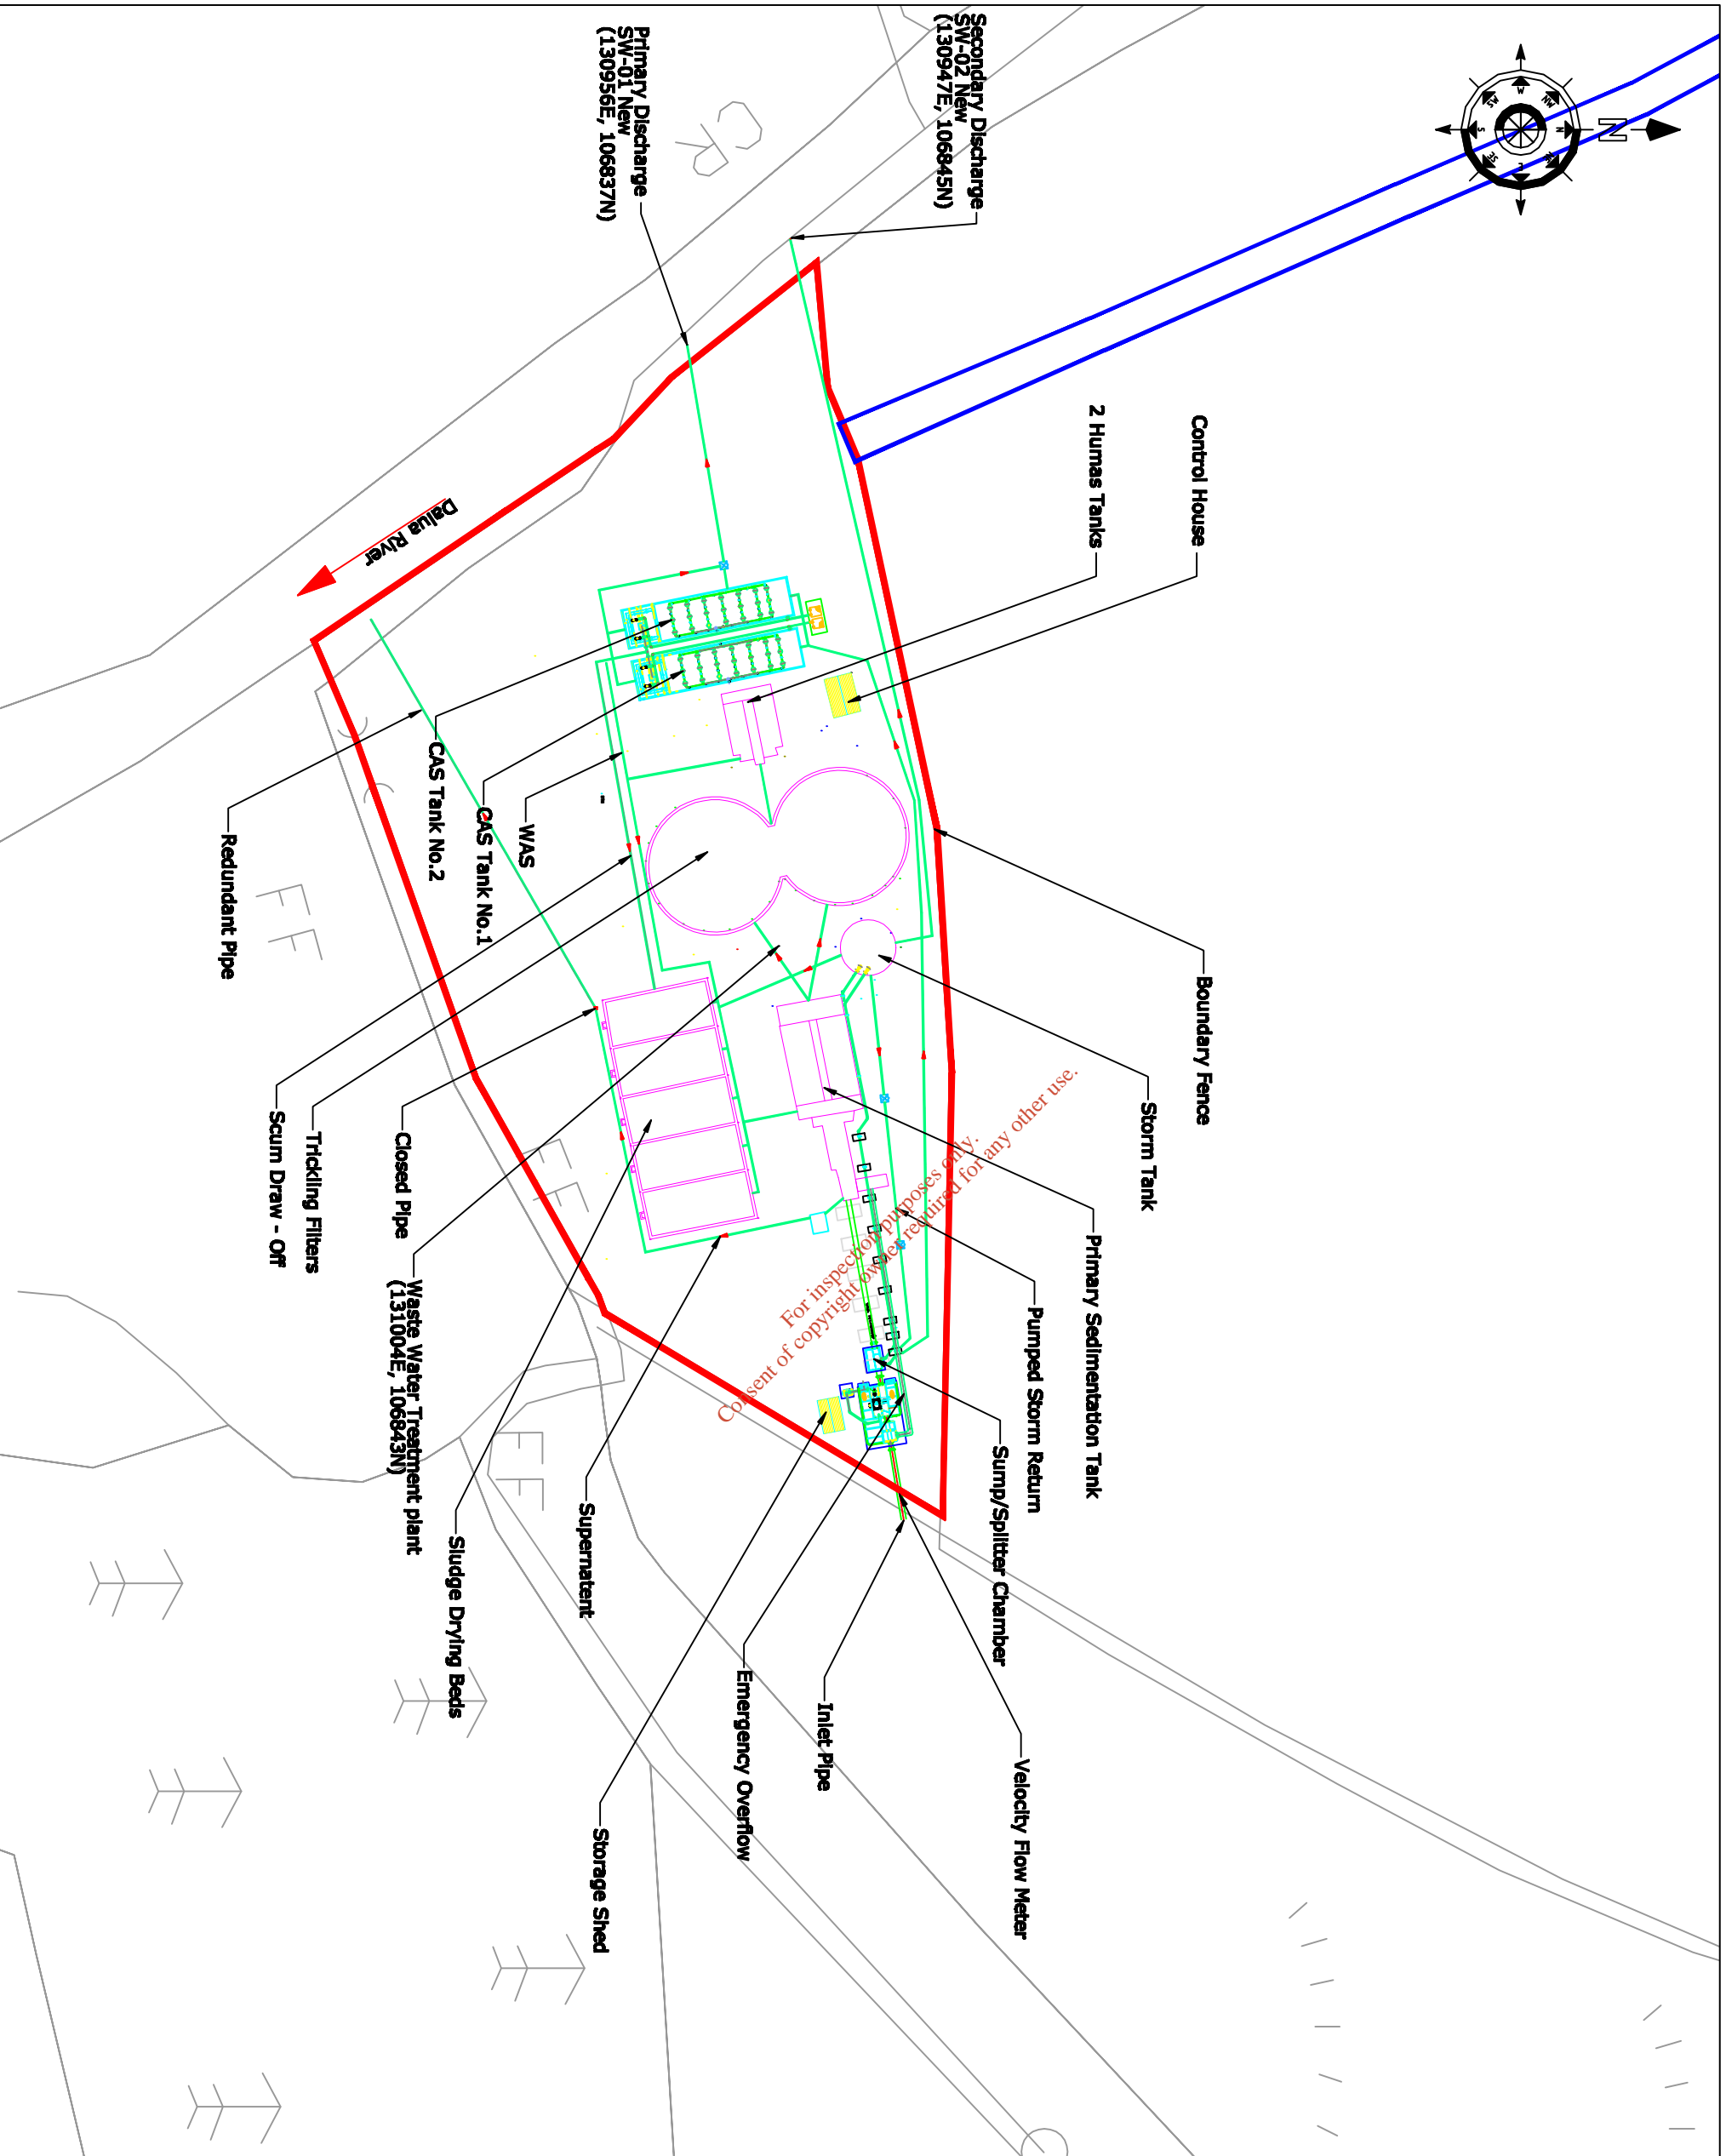

- NOTES**
1. Dimensions are not to be scaled from drawing. For any discrepancies found consult with the design office.
  2. This drawing is to be used in conjunction with the Specification.
  3. This drawing is to be used in conjunction with all other contract drawings.

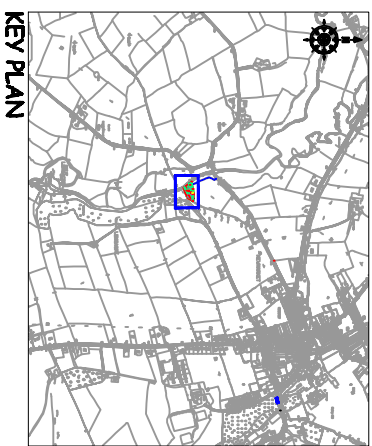

No.	Date	Drawn/Checked	Revision Description

Cork County Council,  
Northern Division.

N. O'KEEFE, B.E.,  
COUNTY ENGINEER,  
COUNTY HALL,  
CORK.

Job Title:  
**Newmarket & Environs  
Waste Water Discharge  
Licence Application**

Drawing Title:  
**Waste Water Treatment Plant  
Site Layout  
Attachment A1 - Map 3**

Scales:	1:500 @ A3	Drawn by:	DL
Designed by:	P.J.	Checked by:	P.C.
Drawing number:	A1 - Map 3	Date:	August 2008