


- NOTES**
1. Dimensions are not to be scaled from drawing. For any discrepancies found consult with the design office.
 2. This drawing is to be read in conjunction with the Specification.
 3. This drawing is to be read in conjunction with all other contract drawings.

No.	Date	Drawn/Checked	Revision Description



Cork County Council,
Northern Division.

 N. O'KEEFE, B.E.,
COUNTY ENGINEER,
COUNTY HALL,
CORK.


Job Title:
**Newmarket & Environs
Waste Water Discharge
Licence Application**

Drawing Title:
**Agglomeration Boundary
Attachment B1 - Map 4**

Scales:	1:10,000 @ A3	Surveyed by:	DL	Drawn by:	DL
Designed by:	P.J.	Checked by:	P.C.	Date:	August 2008
Drawing number:	B1 - Map 4	Rev:	-		

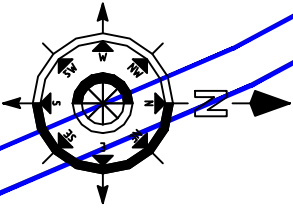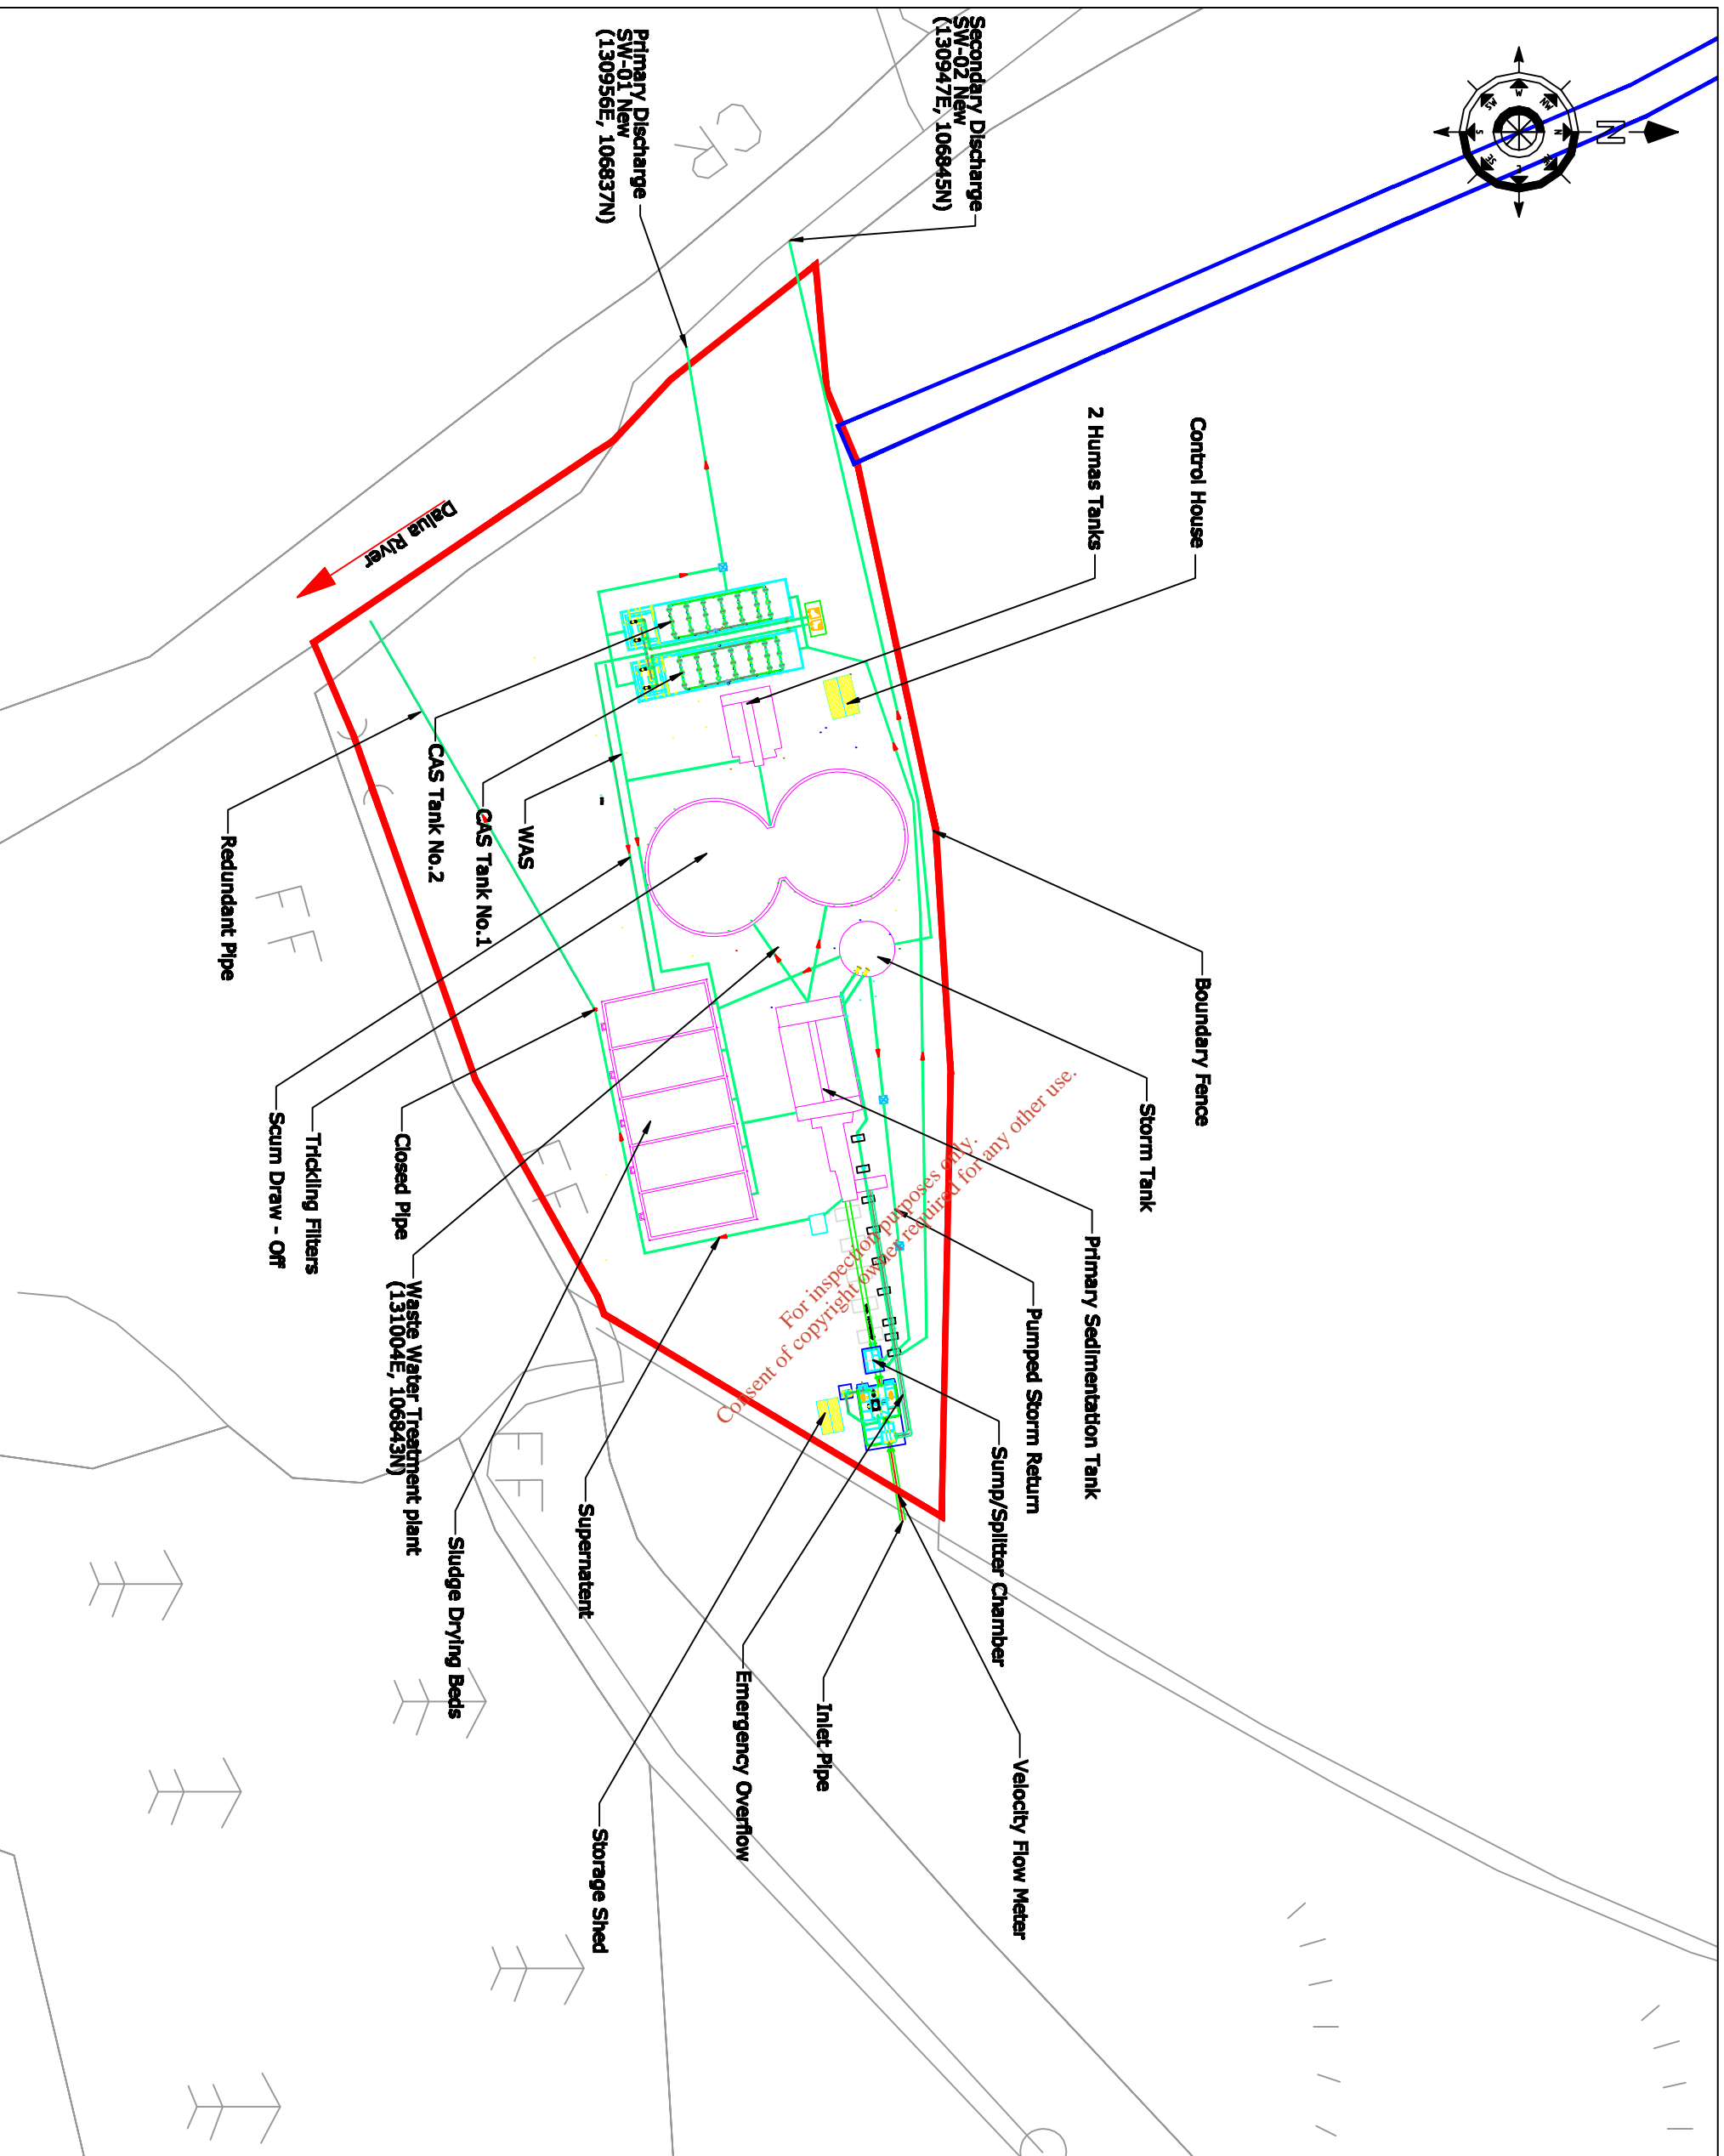

- NOTES**
1. Dimensions are not to be scaled from drawing. For any discrepancies found consult with the design office.
 2. This drawing is to be used in conjunction with the Specification.
 3. This drawing is to be used in conjunction with all other contract drawings.

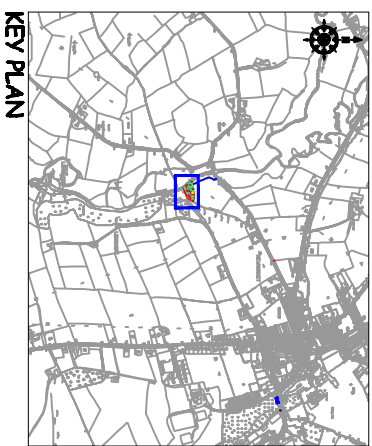

No.	Date	Drawn/Checked	Revision Description



Cork County Council,
Northern Division.

N. O'KEEFE, B.E.,
COUNTY ENGINEER,
COUNTY HALL,
CORK.

Job Title:
**Newmarket & Environs
Waste Water Discharge
Licence Application**


Drawing Title:
**Layout of Waste Water
Treatment Plant
Attachment B2 - Map 5**

Scales:	1:500 @ A3	Surveied by:	D.L.	Drawn by:	D.L.
Designed by:	P.J.	Checked by:	P.C.	Date:	August 2008
Drawing number:	B2 - Map 5				

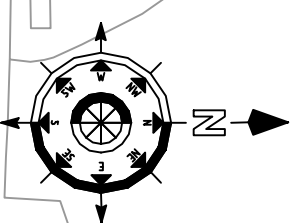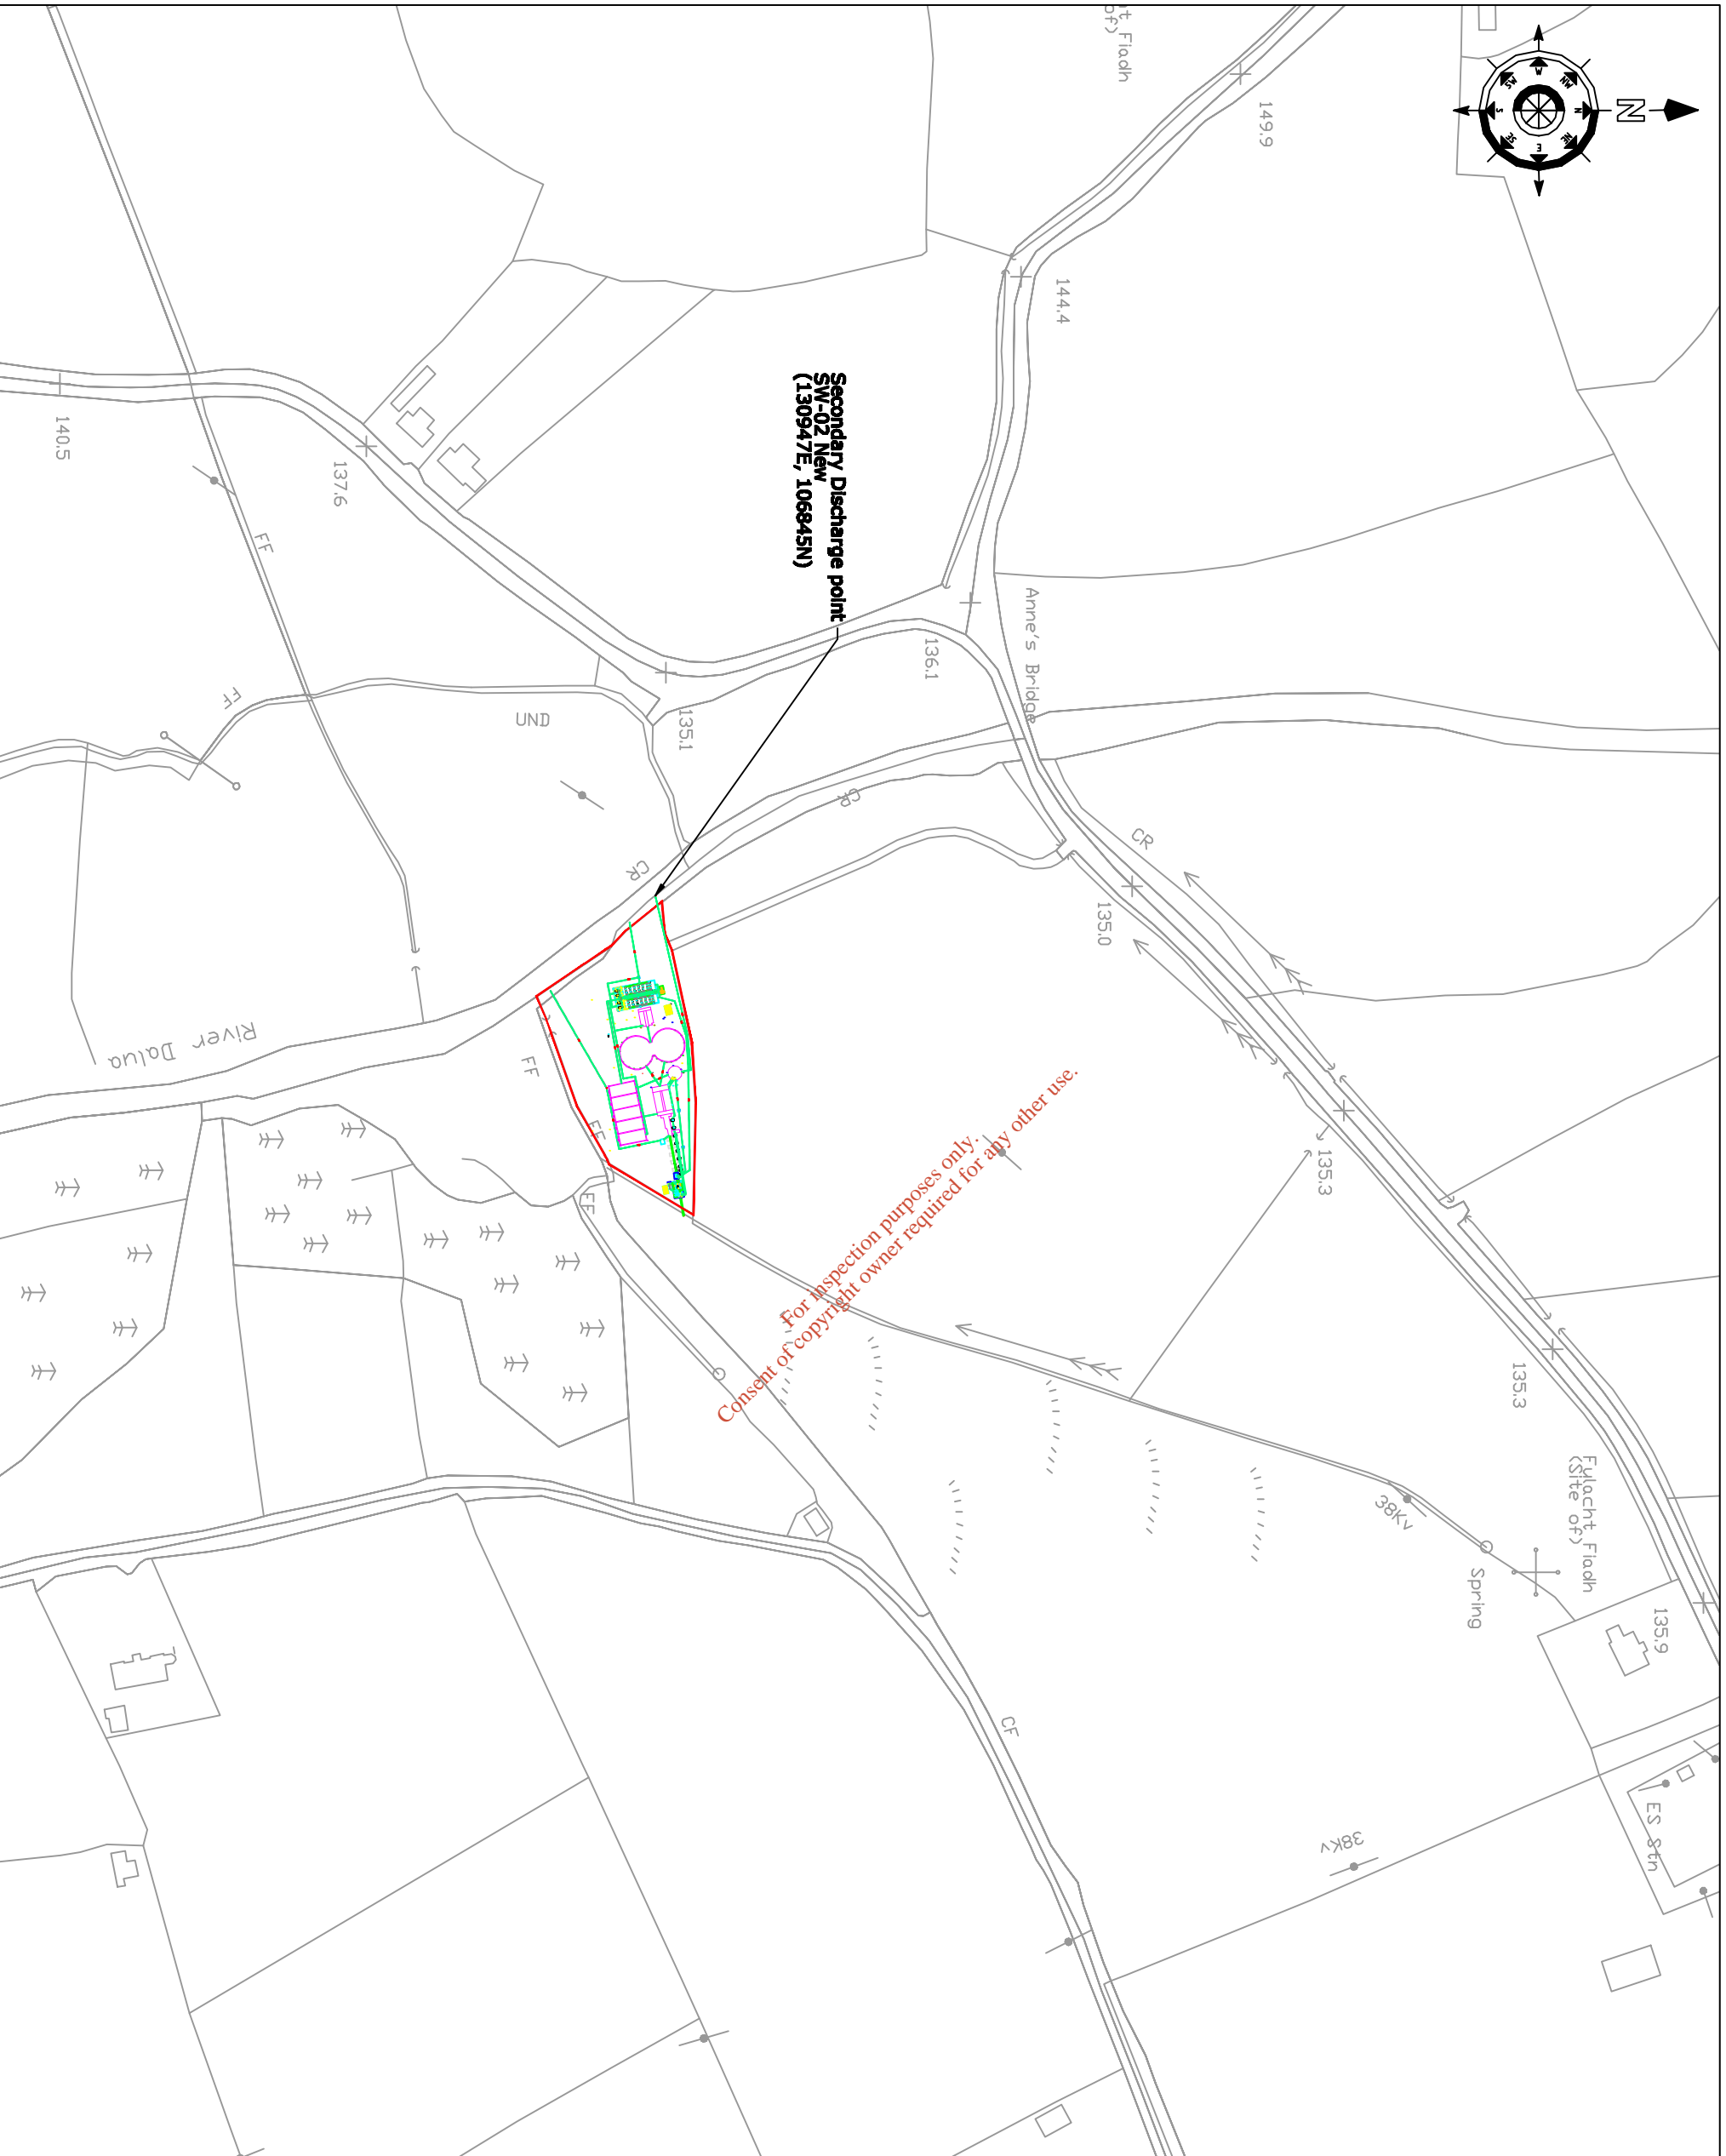


NOTES

1. Dimensions are not to be scaled from drawing. For any discrepancies found consult with the design office.
2. This drawing is to be read in conjunction with the Specification.
3. This drawing is to be read in conjunction with all other contract drawings.

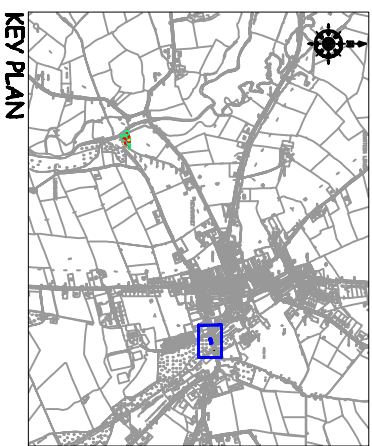

No.	Date	Drawn/Survey/Checked	Revision Description


	
Cork County Council, Northern Division.	
N. O'KEEFE, B.E., COUNTY ENGINEER, COUNTY HALL, CORK.	



Job Title: Newmarket & Environs Waste Water Discharge Licence Application	
Drawing Title: Location of Secondary Discharge Point SW02 - New Attachment B4 - Map 8	
Scales: 1:2000 @ A3	Surveyed by: D.L.
Designed by: P.J.	Drawn by: D.L.
Checked by: P.C.	Date: August 2008
Drawing number: B4 - Map 8	Rev: -



NOTES

1. Dimensions are not to be scaled from drawing. For any discrepancies found consult with the design office.
2. This drawing is to be read in conjunction with the Specification.
3. This drawing is to be read in conjunction with all other contract drawings.

 <p>Cork County Council, Northern Division.</p> <p>N. O'KEEFE, B.E., COUNTY ENGINEER, COUNTY HALL, CORK.</p>																					
<p>Job Title: Newmarket & Environs Waste Water Discharge Licence Application</p>																					
<p>Drawing Title: Locations of sampling points Attachment B3 - Map 7</p>																					
<table border="1" style="width: 100%; border-collapse: collapse;"> <thead> <tr> <th>No.</th> <th>Date</th> <th>Drawn/Checked</th> <th>Revision Description</th> </tr> </thead> <tbody> <tr><td> </td><td> </td><td> </td><td> </td></tr> <tr><td> </td><td> </td><td> </td><td> </td></tr> <tr><td> </td><td> </td><td> </td><td> </td></tr> <tr><td> </td><td> </td><td> </td><td> </td></tr> </tbody> </table>		No.	Date	Drawn/Checked	Revision Description																
No.	Date	Drawn/Checked	Revision Description																		
<table border="1" style="width: 100%; border-collapse: collapse;"> <tr> <td style="width: 25%;">Scales: 1:10,000 @ A3</td> <td style="width: 25%;">Surveyed by: DL</td> <td style="width: 25%;">Drawn by: DL</td> </tr> <tr> <td>Designed by: P.J.</td> <td>Checked by: P.C.</td> <td>Date: August 2008</td> </tr> <tr> <td colspan="2">Drawing number: B3-Map 7</td> <td>Rev: -</td> </tr> </table>		Scales: 1:10,000 @ A3	Surveyed by: DL	Drawn by: DL	Designed by: P.J.	Checked by: P.C.	Date: August 2008	Drawing number: B3-Map 7		Rev: -											
Scales: 1:10,000 @ A3	Surveyed by: DL	Drawn by: DL																			
Designed by: P.J.	Checked by: P.C.	Date: August 2008																			
Drawing number: B3-Map 7		Rev: -																			

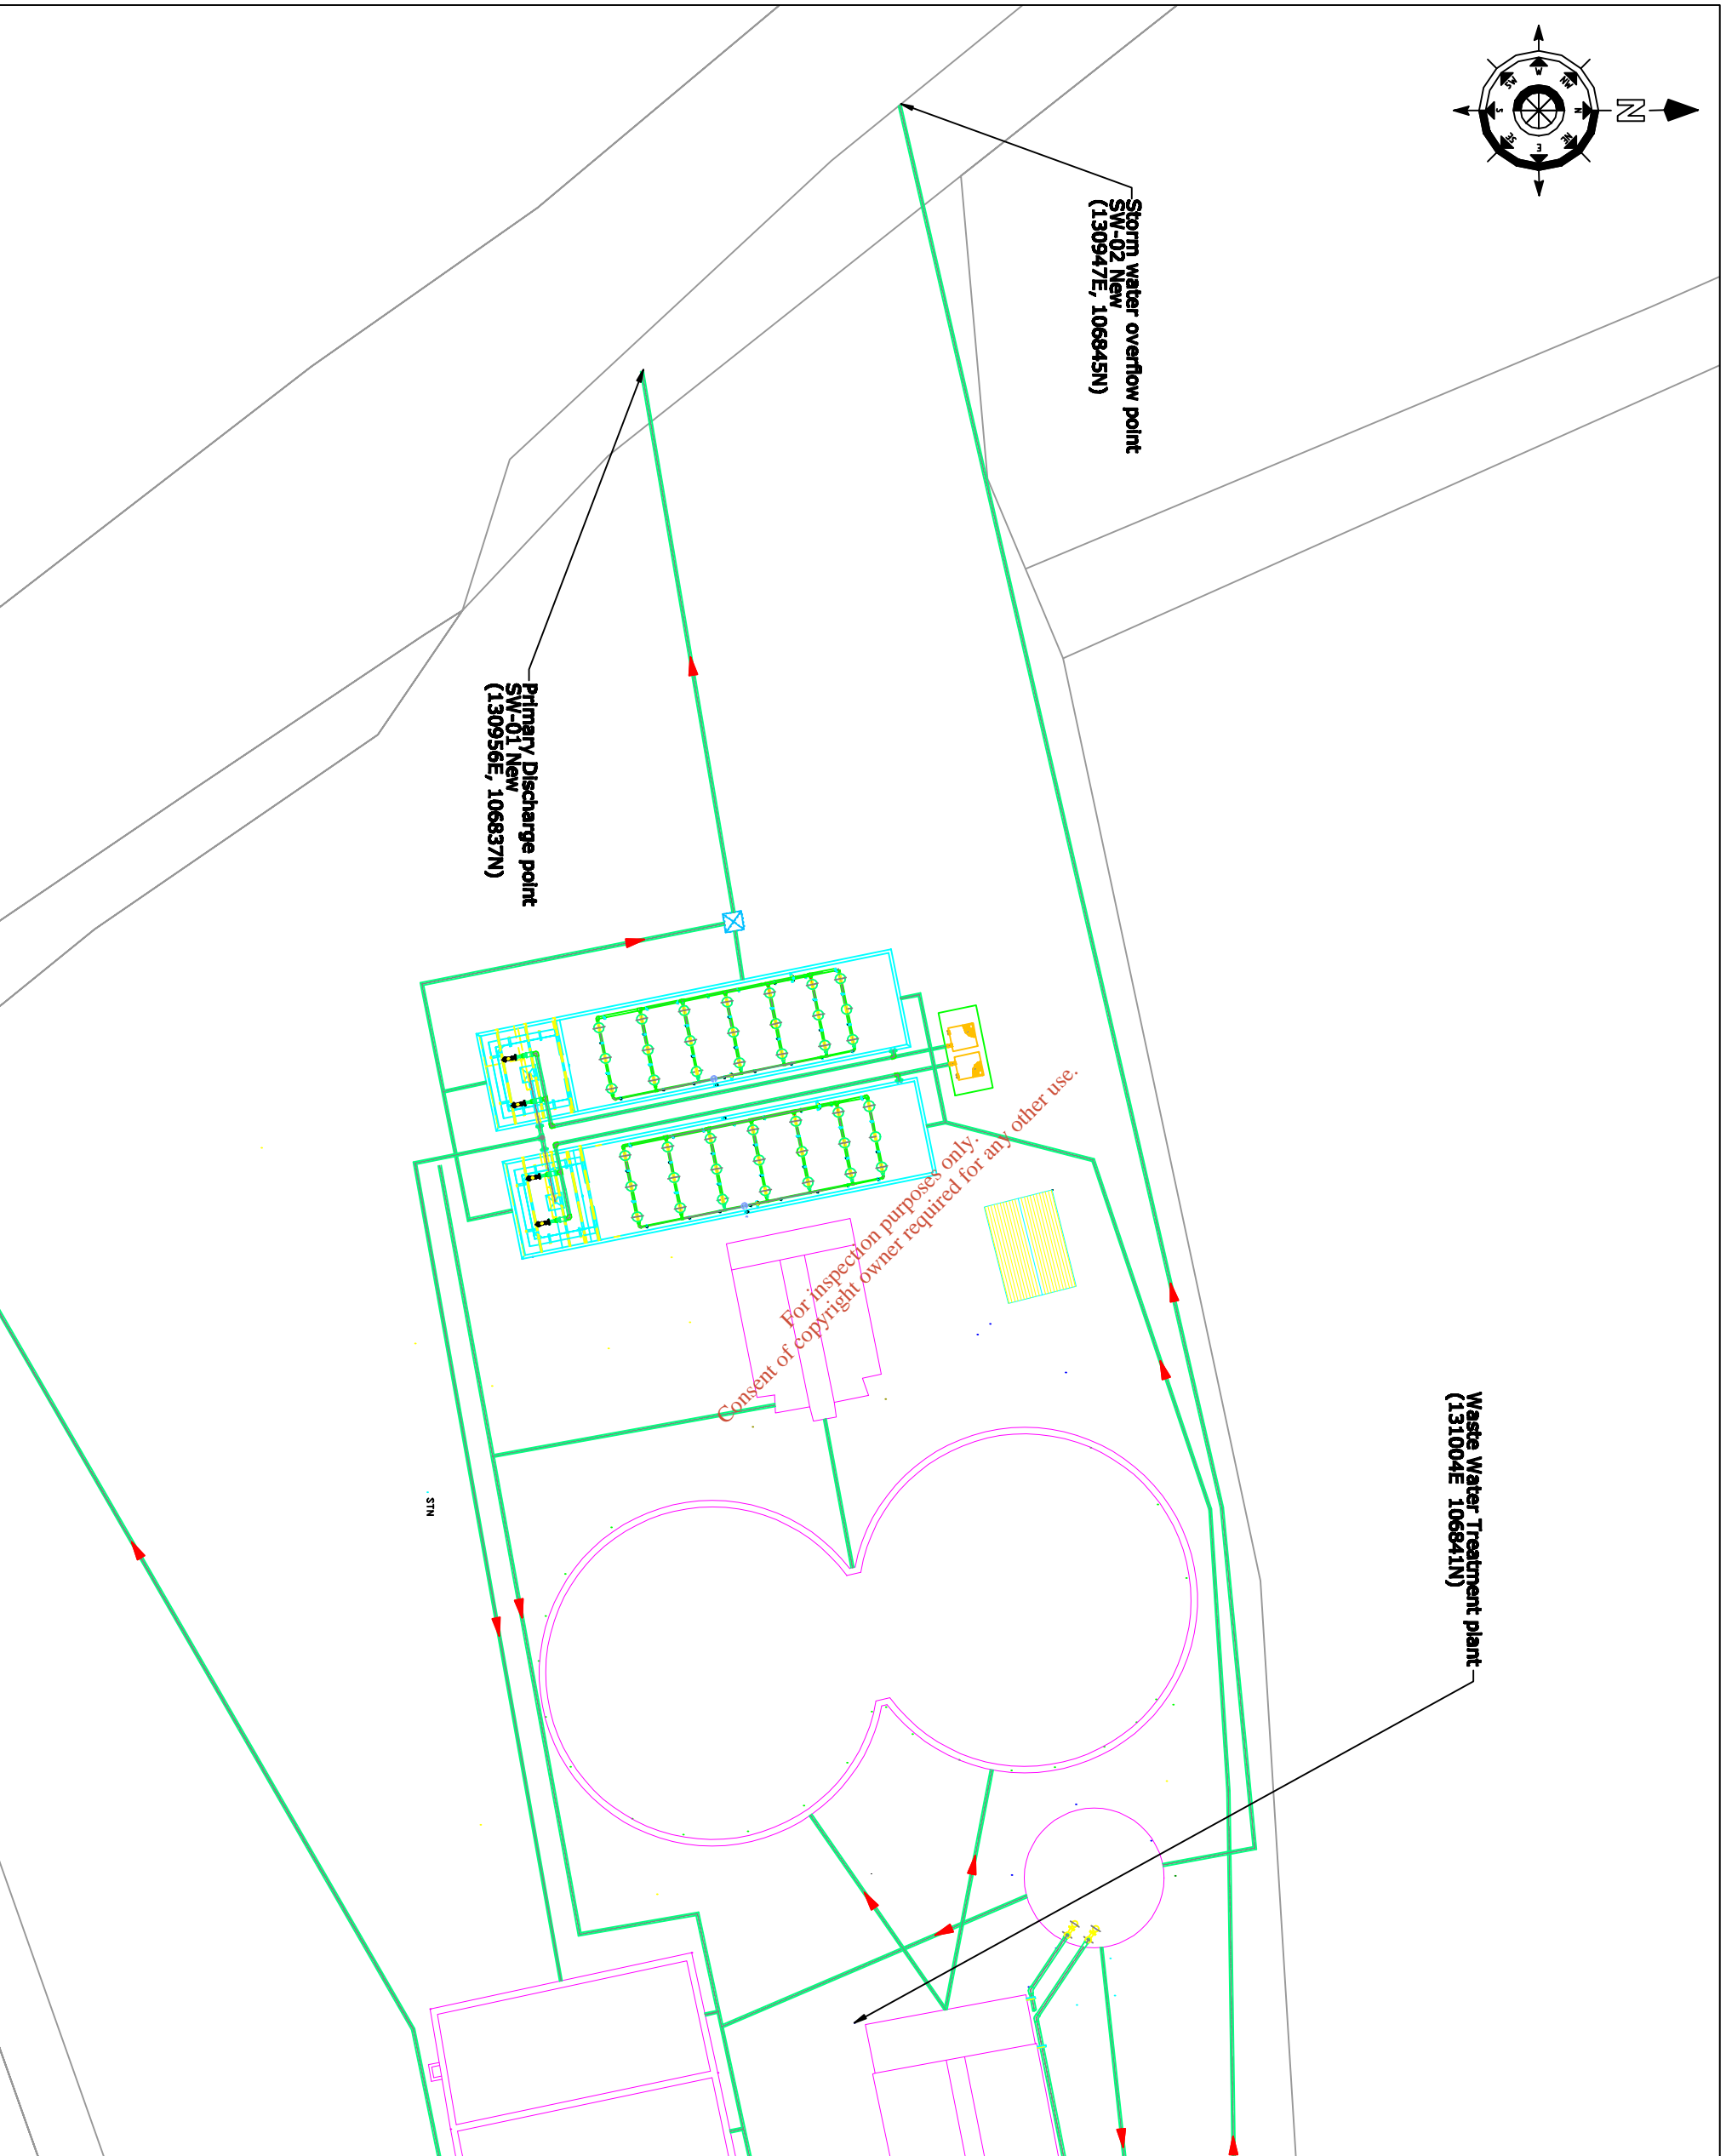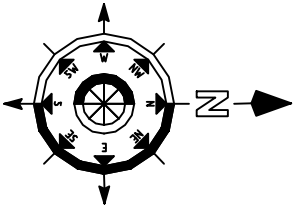


Waste Water Treatment plant
(131004E 106841N)

Storm water overflow point
SW-02 New
(130947E, 106845N)

Primary Discharge point
SW-01 New
(130956E, 106837N)

For inspection purposes only.
Consent of copyright owner required for any other use.

- NOTES**
1. Dimensions are not to be scaled from drawing. For any discrepancies found consult with the design office.
 2. This drawing is to be used in conjunction with the Specification.
 3. This drawing is to be used in conjunction with all other contract drawings.

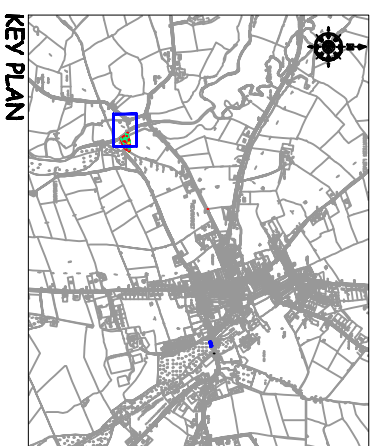

KEY PLAN

No.	Date	Drawn/Checked	Revision Description

Cork County Council,
Northern Division.




N. O'KEEFE, B.E.,
COUNTY ENGINEER,
COUNTY HALL,
CORK.

Job Title:
**Newmarket & Environs
Waste Water Discharge
Licence Application**

Drawing Title:
**Location of Primary Discharge
Point SW01 - New
Attachment B3 - Map 6**

Scales:	Surveyed by:	Drawn by:
1:200 @ A3	D.L.	D.L.
Designed by:	Checked by:	Date
P.J.	P.C.	August 2008
Drawing number:	Rev:	
B3 - Map 6	-	-

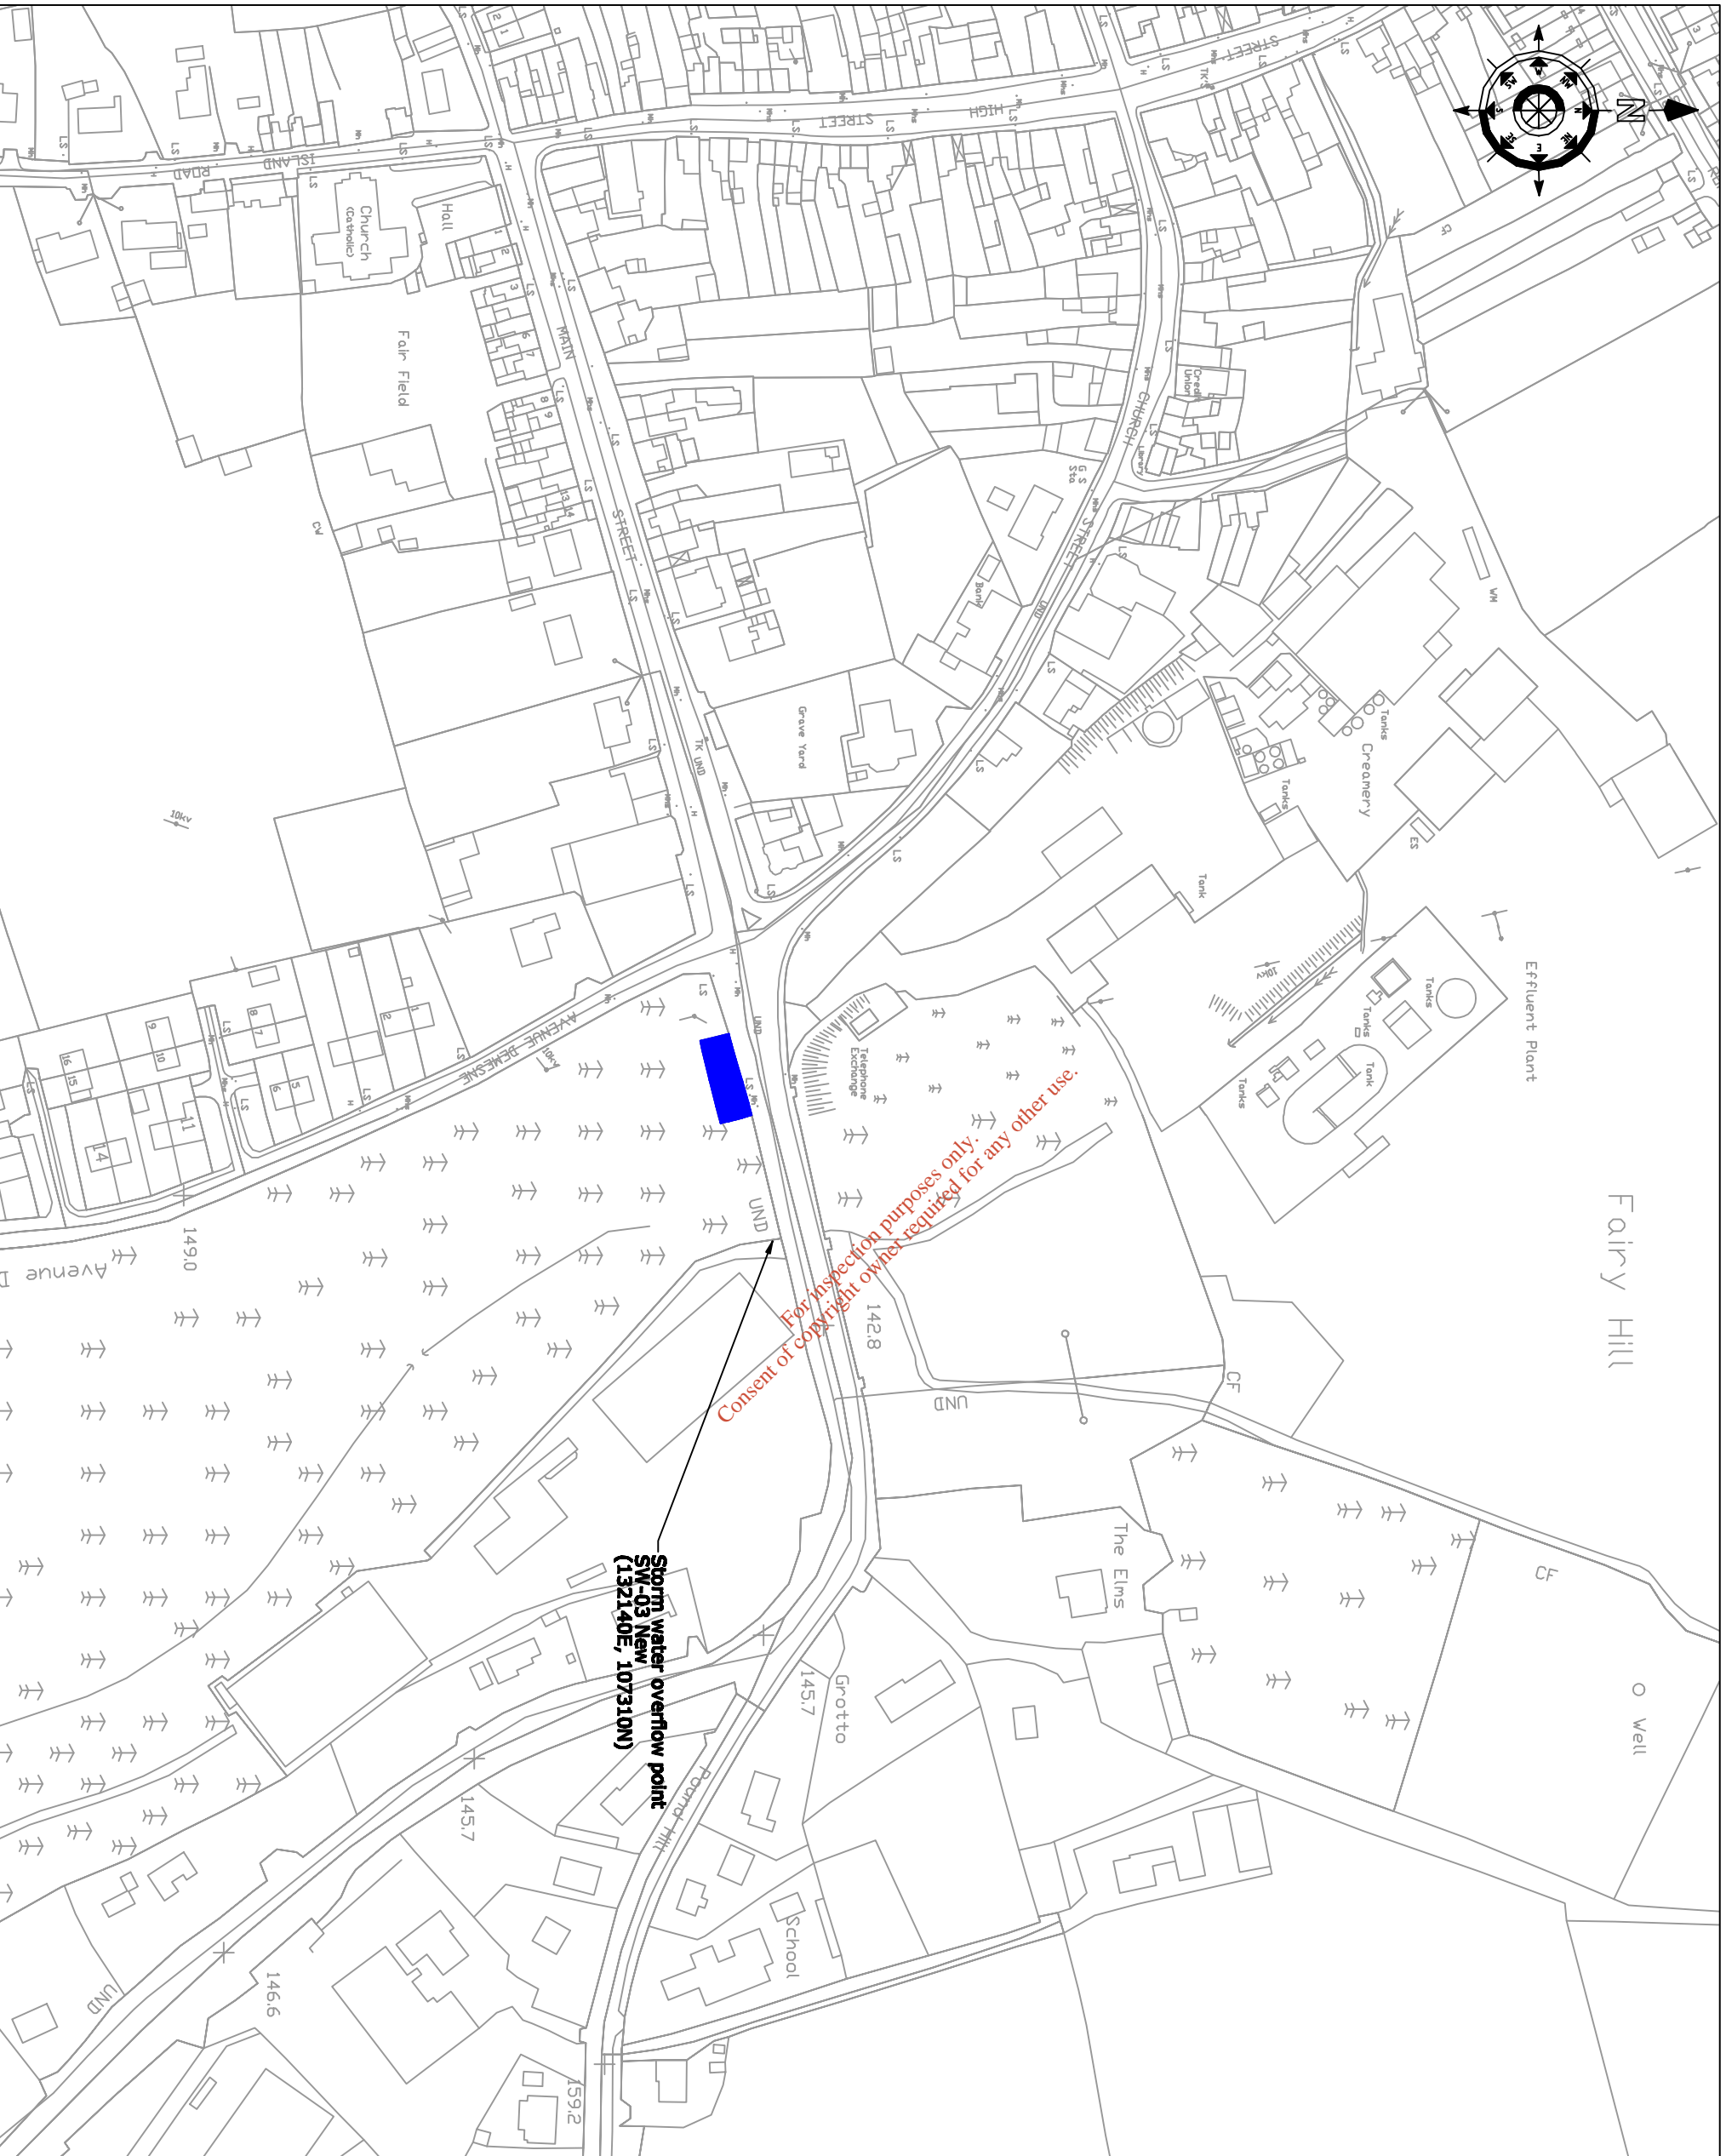


Fairy Hill


Storm water overflow point
SW-03 New
(132140E, 107310N)


For inspection purposes only.
Consent of copyright owner required for any other use.

NOTES

1. Dimensions are not to be scaled from drawing. For any discrepancies found consult with the design office.
2. This drawing is to be used in conjunction with the Specification.
3. This drawing is to be used in conjunction with all other contract drawings.

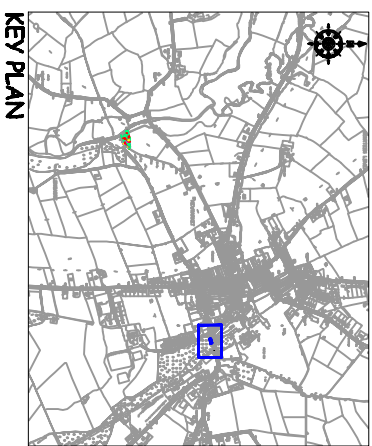

 <p>Cork County Council, Northern Division.</p> <p>N. O'KEEFE, B.E., COUNTY ENGINEER, COUNTY HALL, CORK.</p>	
<p>Job Title: Newmarket & Environs Waste Water Discharge Licence Application</p>	
<p>Drawing Title: Location of Stormwater overflow Point SW03 - New Attachment B5 - Map 9</p>	
<p>Scales: 1:2000 @ A3</p>	<p>Drawn by: D.L.</p>
<p>Designed by: F.J.</p>	<p>Date: August 2008</p>
<p>Checked by: F.C.</p>	<p>Rev: -</p>
<p>Drawing number: B5 - Map 9</p>	

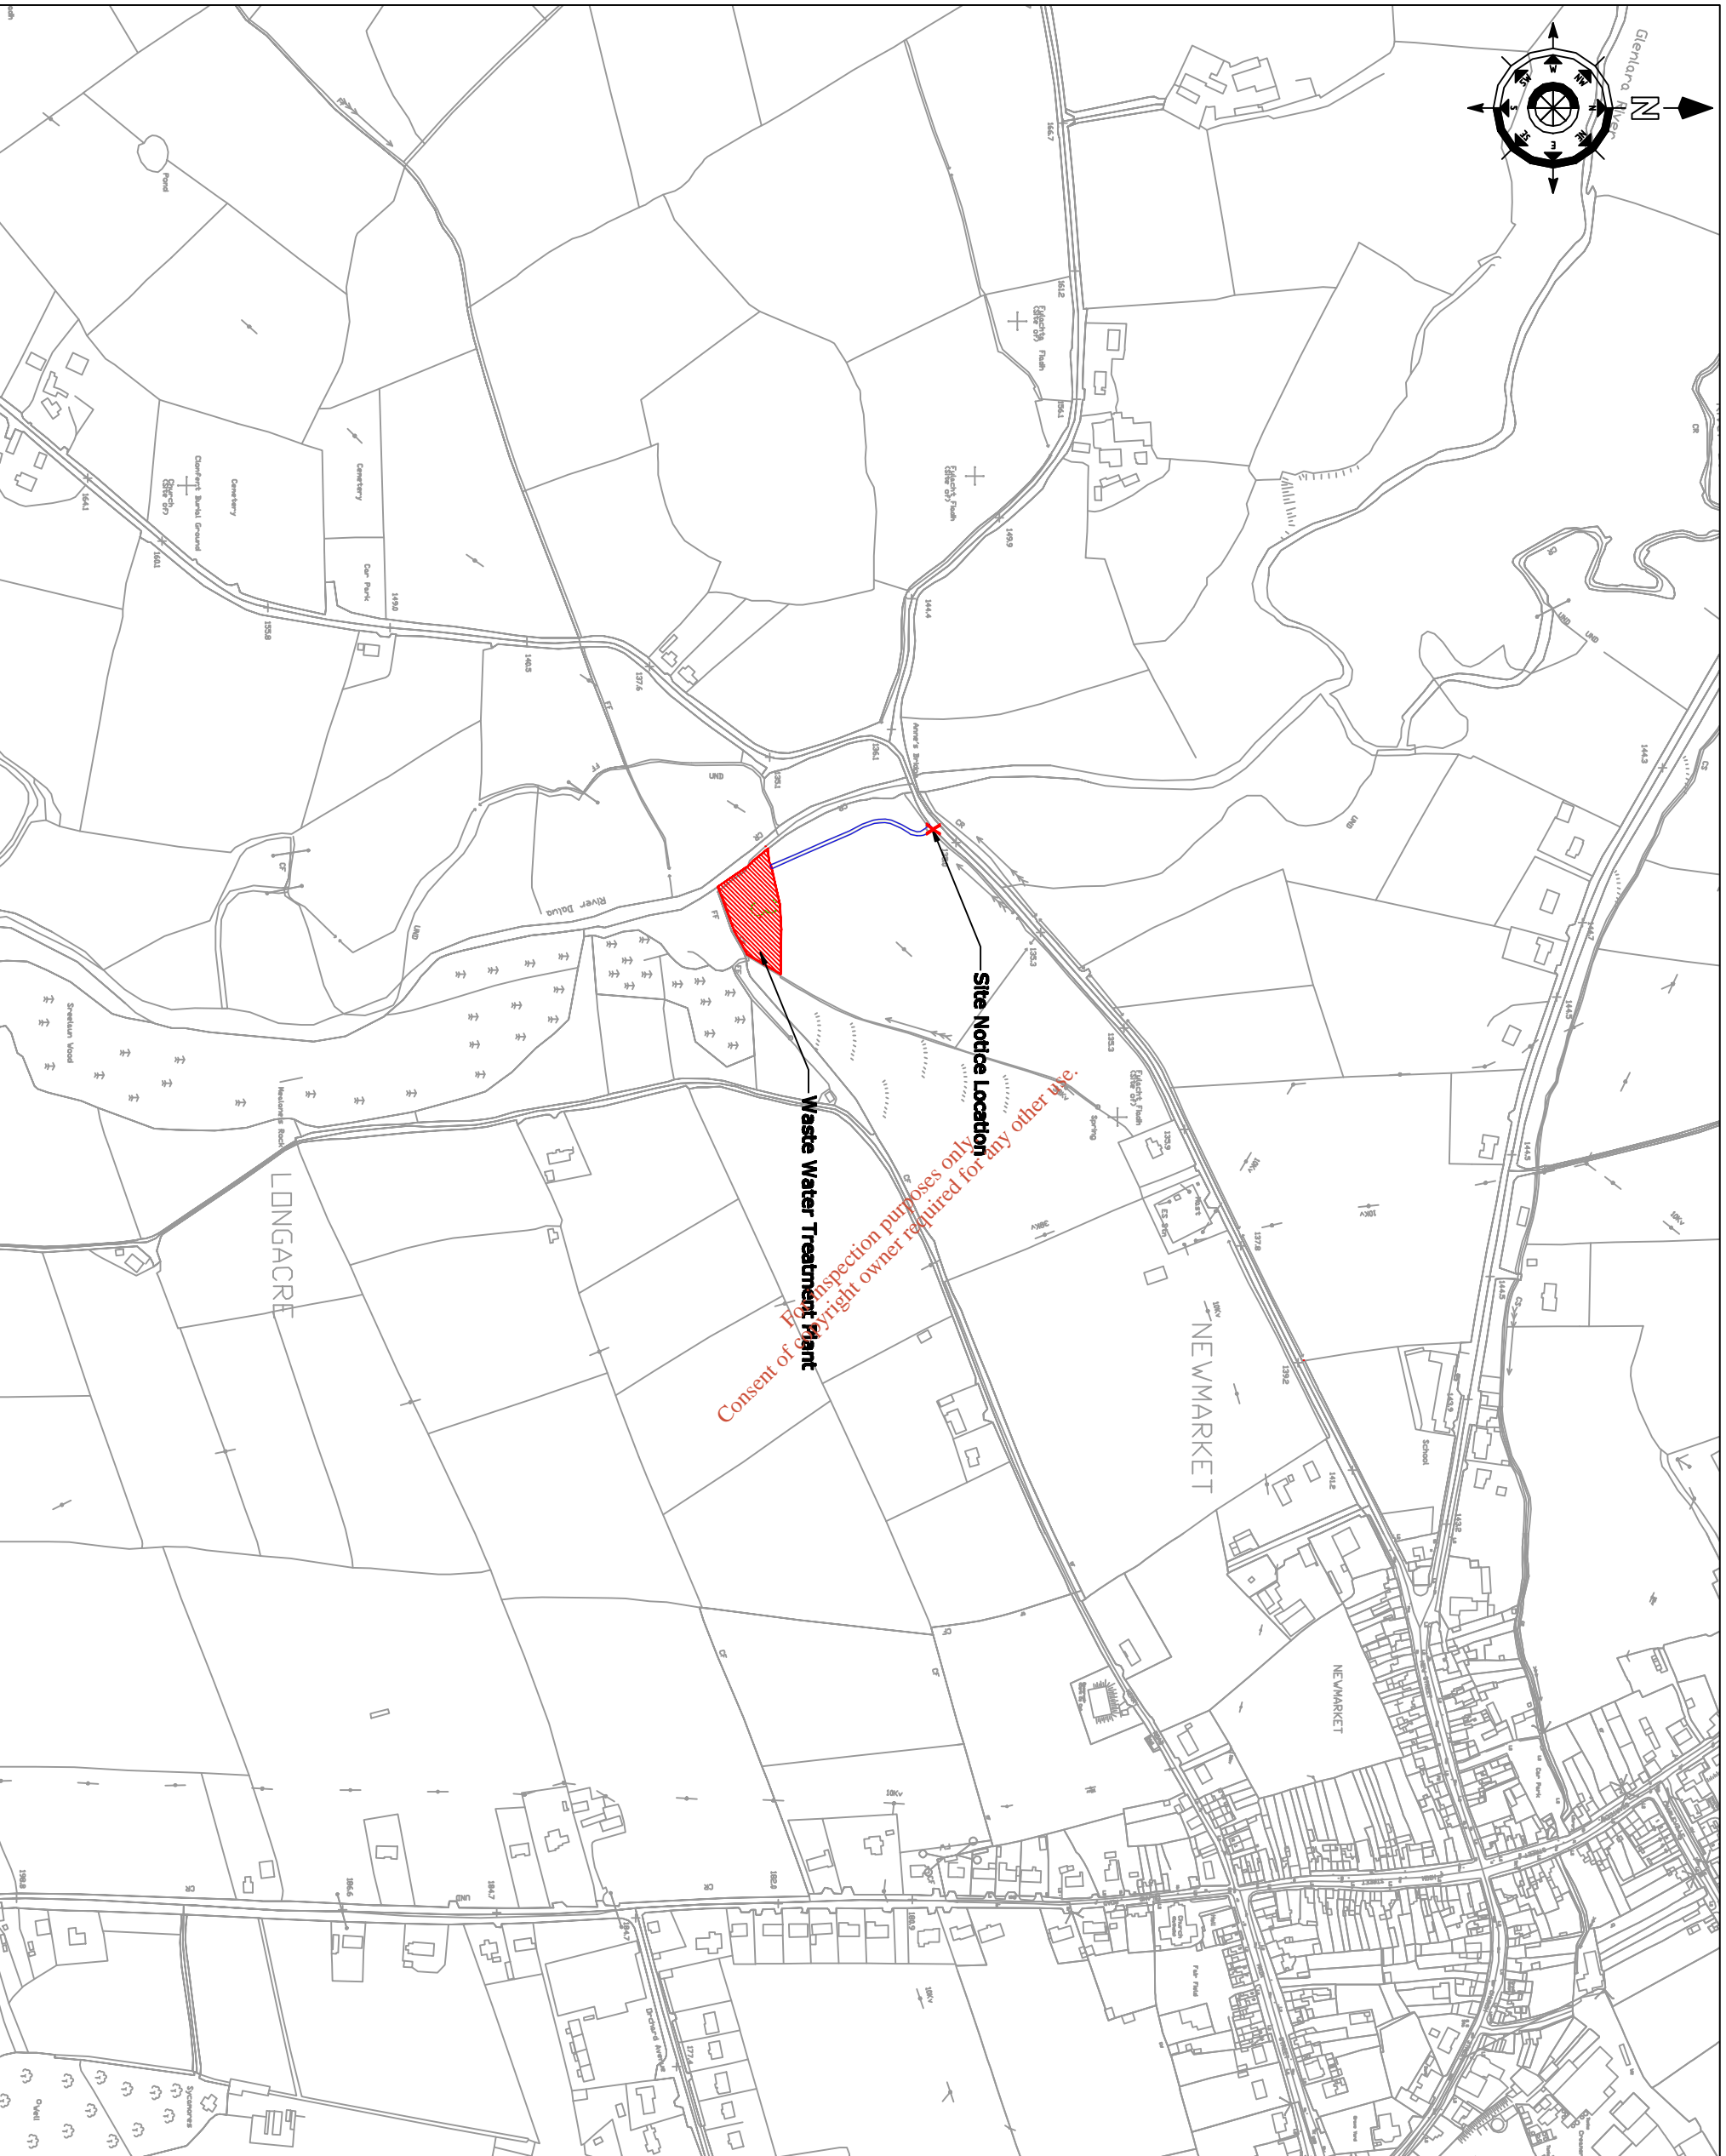

Consent of Copyright owner required for any other use.
For inspection purposes only

- NOTES**
1. Dimensions are not to be scaled from drawing. For any discrepancies found consult with the design office.
 2. This drawing is to be read in conjunction with the Specification.
 3. This drawing is to be read in conjunction with all other contract drawings.

No.	Date	Drawn/Checked	Revision Description

Cork County Council,
Northern Division.

N. O'KEEFE, B.E.,
COUNTY ENGINEER,
COUNTY HALL,
CORK.

Job Title:
Newmarket & Environs
Waste Water Discharge
Licence Application

Drawing Title:
Location of Site Notice
Attachment B8 - Map 11

Scales: 1:5000 @ A3	Surveyed by: D.L.	Drawn by: D.L.
Designed by: F.J.	Checked by: F.C.	Date: August 2008
Drawing number: B8 - Map 11	Rev: -	