
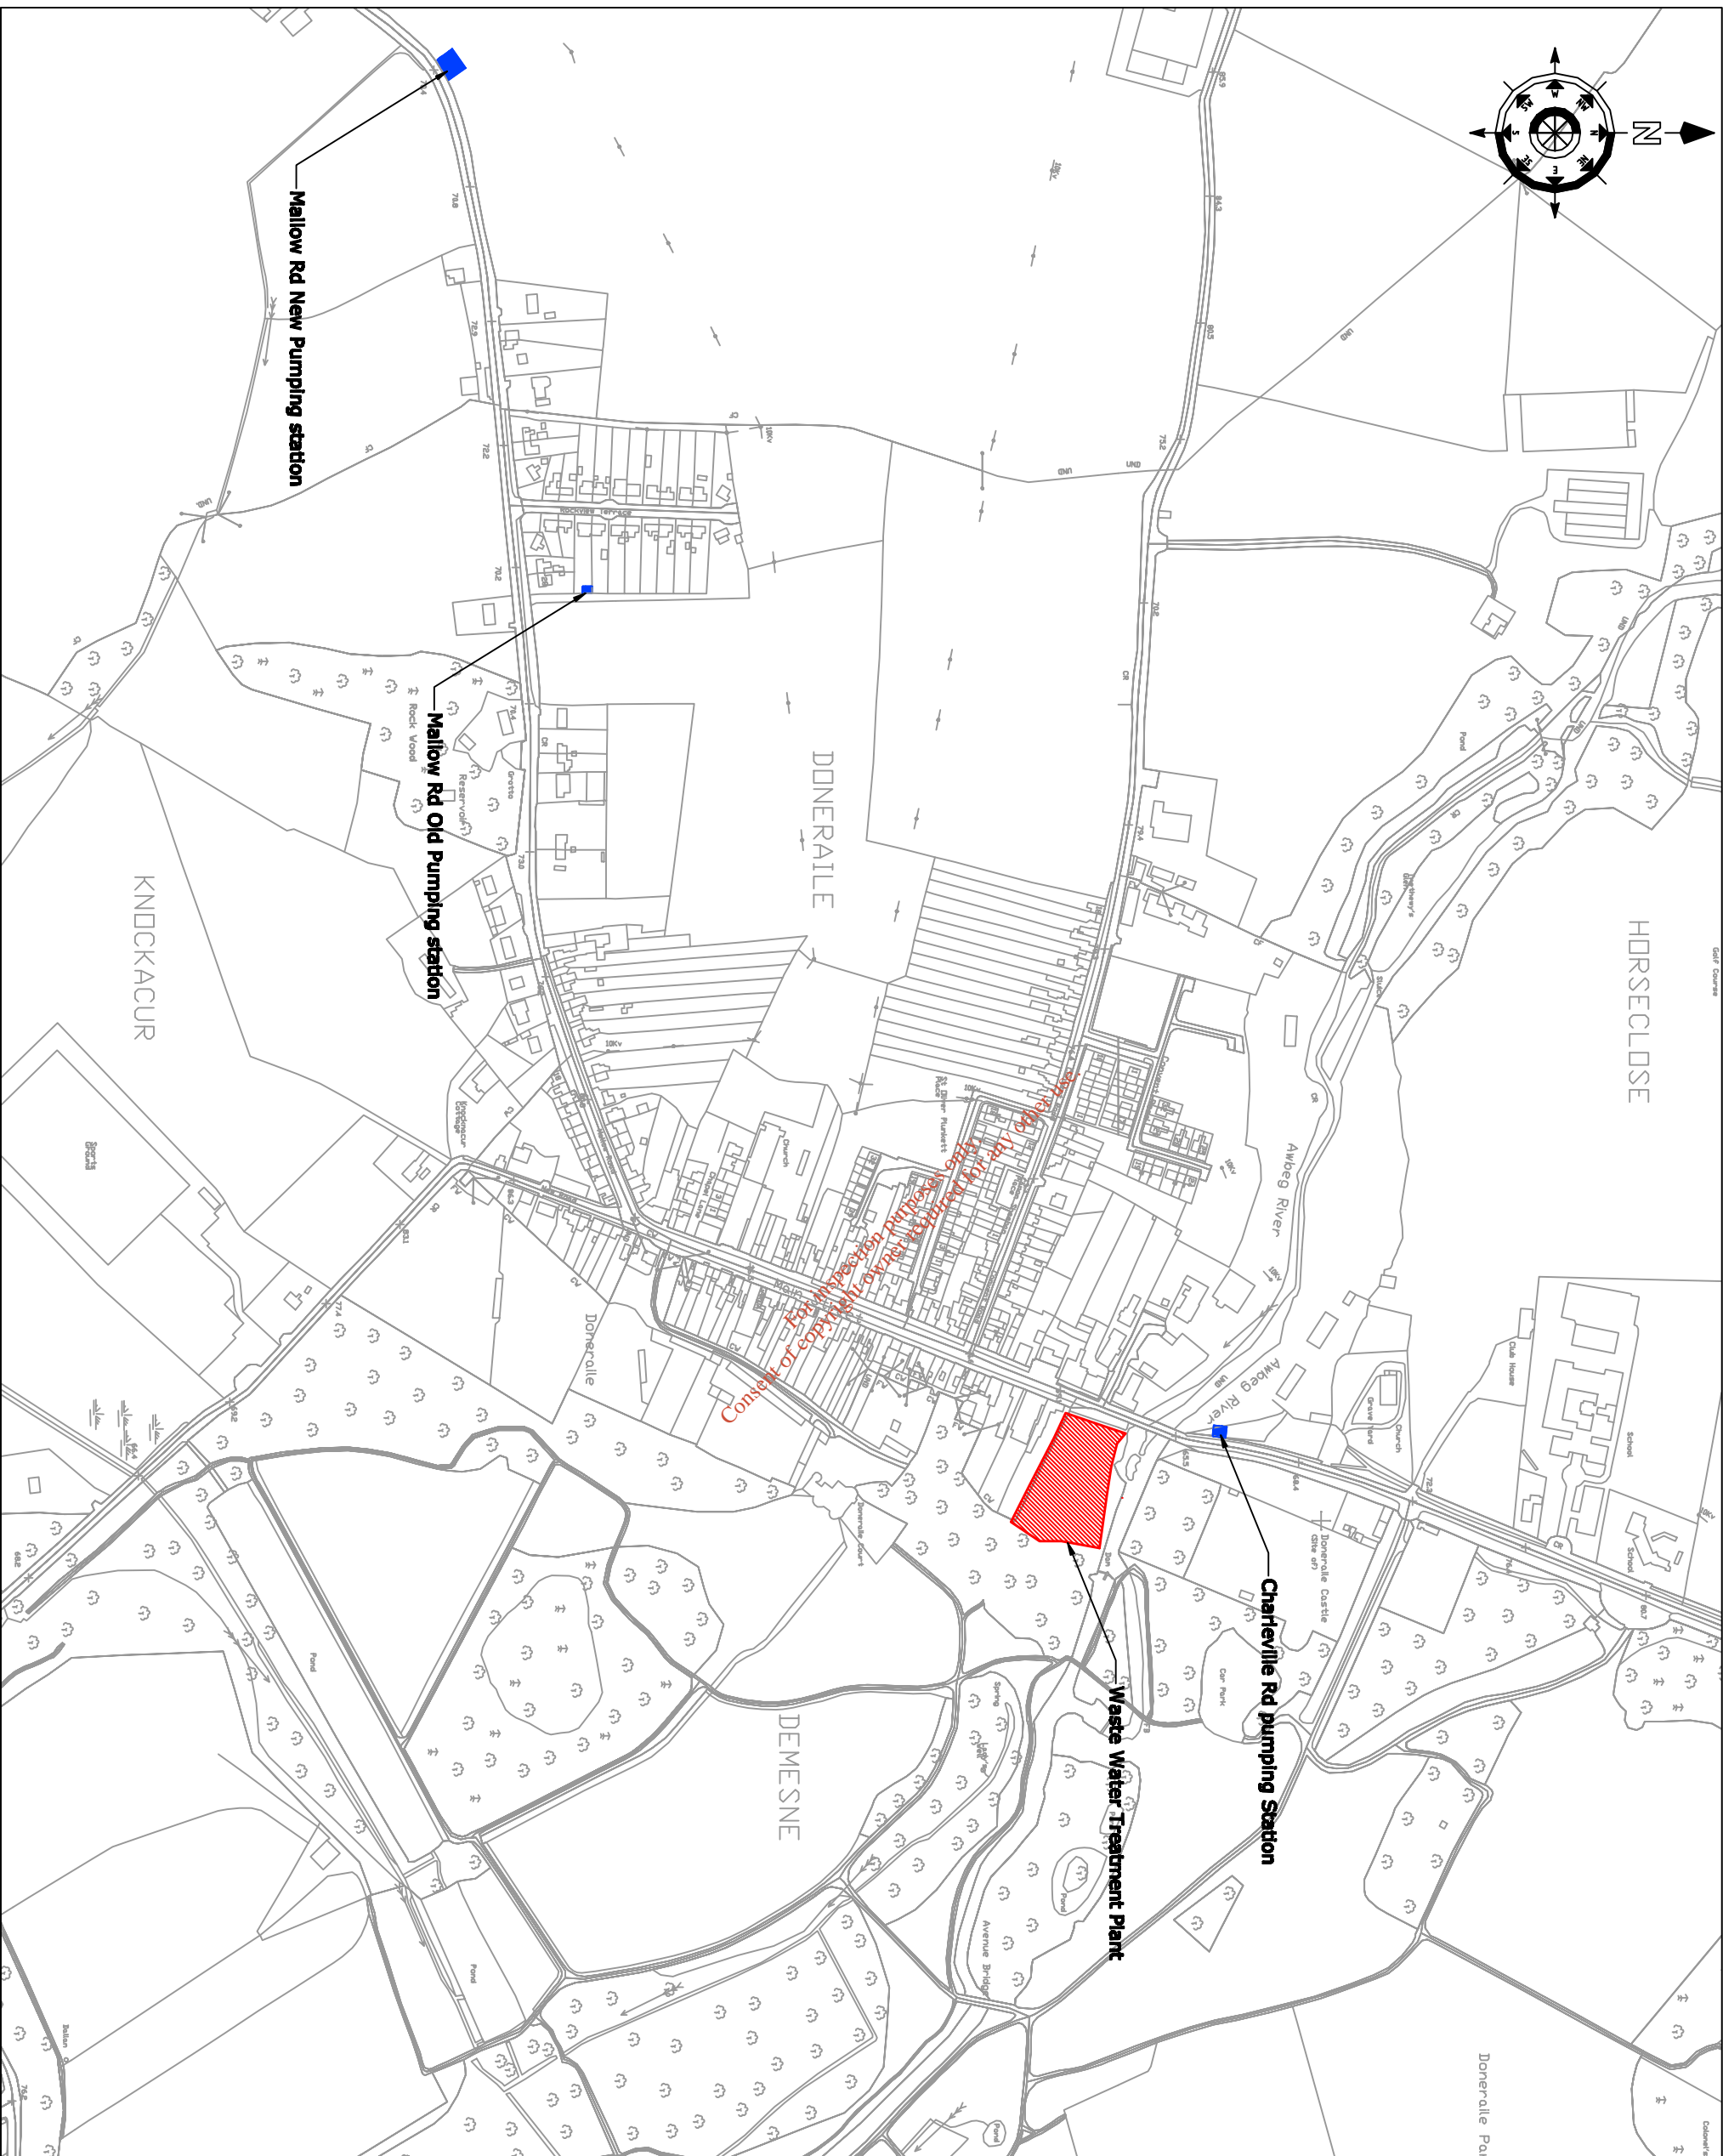


- NOTES**
1. Dimensions are not to be scaled from drawing. For any discrepancies found consult with the design office.
 2. This drawing is to be used in conjunction with the Specification.
 3. This drawing is to be used in conjunction with all other contract drawings.

Key Map

<p>Cork County Council, Northern Division.</p>	
<p>Job Title: Doneraile & Environs Waste Water Discharge Licence Application</p>	
<p>Drawing Title: Location Map Scale - 1:50,000 Attachment A1 - Map 1</p>	
<p>Scales: 150,000 @ A3 F.C.</p>	<p>Surveyed by: DL F.C.</p>
<p>Designed by: F.C.</p>	<p>Checked by: F.C.</p>
<p>Drawing number: A1 - Map 1</p>	<p>Date: August 2008</p>
<p>Drawn by: DL</p>	<p>Rev: -</p>

No.	Date	Drawn/Checked	Revision Description

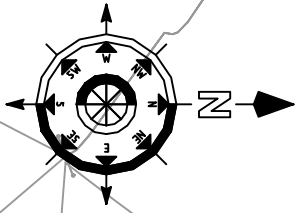


NOTES

1. Dimensions are not to be scaled from drawing. For any discrepancies found consult with the design office.
2. This drawing is to be read in conjunction with the Specification.
3. This drawing is to be read in conjunction with all other contract drawings.

No.	Date	Drawn/Checked	Revision Description

Cork County Council,
 Northern Division.





N. O'KEEFE, B.E.,
 COUNTY ENGINEER,
 COUNTY HALL,
 CORK.

Job Title:
 Doneraile & Environs
 Waste Water Discharge
 Licence Application


Drawing Title:
 Site Locations of W.W.T.P.
 & Pumping stations
 Attachment A1 - Map 2

Scales:	1:5000 @ A3	Surveyed by:	DL	Drawn by:	DL
Designed by:	P.J.	Checked by:	P.C.	Date:	August 2008
Drawing number:	A1-Map2	Rev:	-		

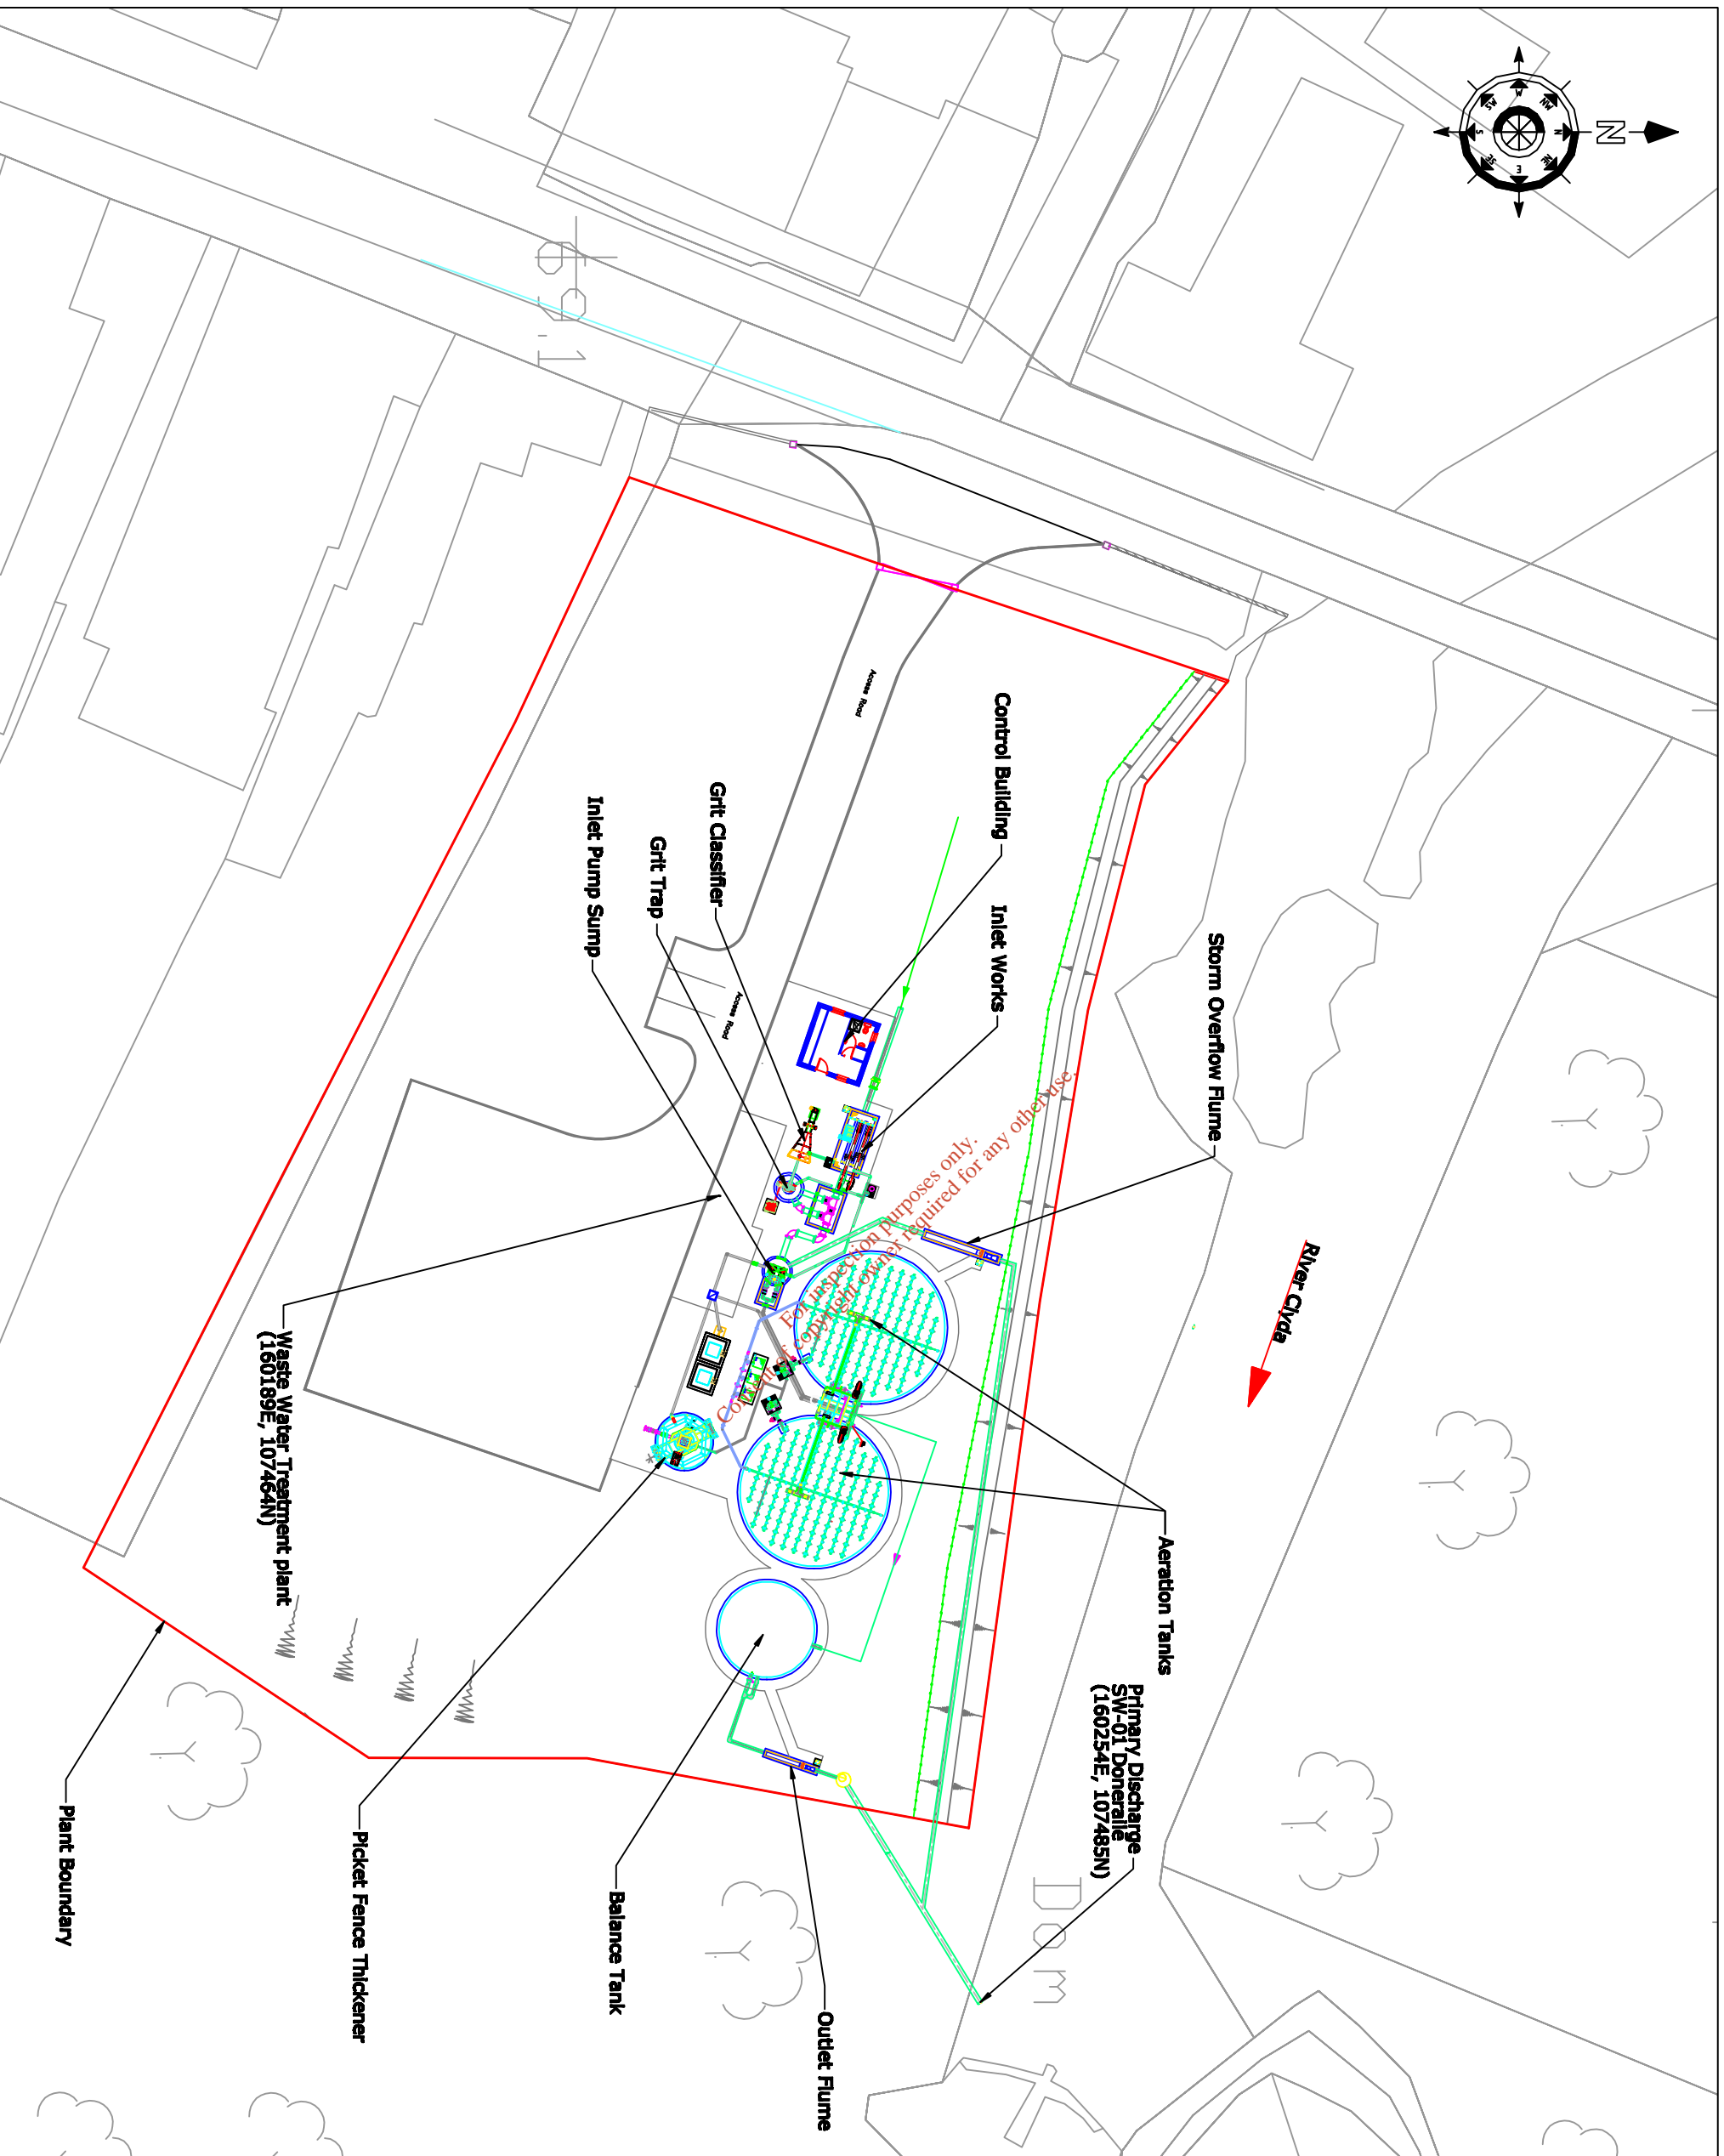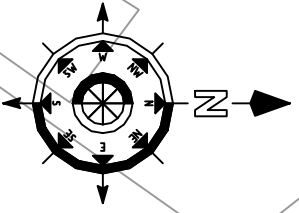

NOTES

1. Dimensions are not to be scaled from drawing. For any discrepancies found consult with the design office.
2. This drawing is to be used in conjunction with the Specification.
3. This drawing is to be used in conjunction with all other contract drawings.

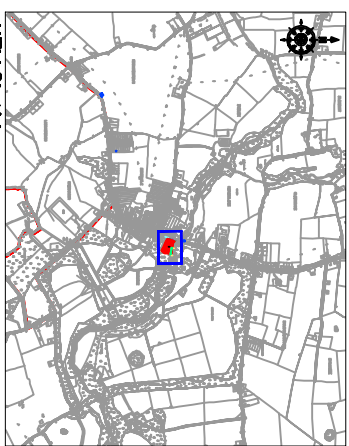

No.	Date	Drawn/Checked	Revision Description

Cork County Council,
Northern Division.




N. O'KEEFE, B.E.,
COUNTY ENGINEER,
COUNTY HALL,
CORK.

Job Title:
**Donerale & Environs
Waste Water Discharge
Licence Application**

Drawing Title:
**Waste Water Treatment Plant
Site Layout
Attachment A1 - Map 3**

Scales:		Drawn by:	
1:500 @ A3	D.L.	D.L.	D.L.
Designed by:	Checked by:	Date:	
P.J.	P.C.	August 2008	
Drawing number:		Rev:	
A1 - Map 3		-	

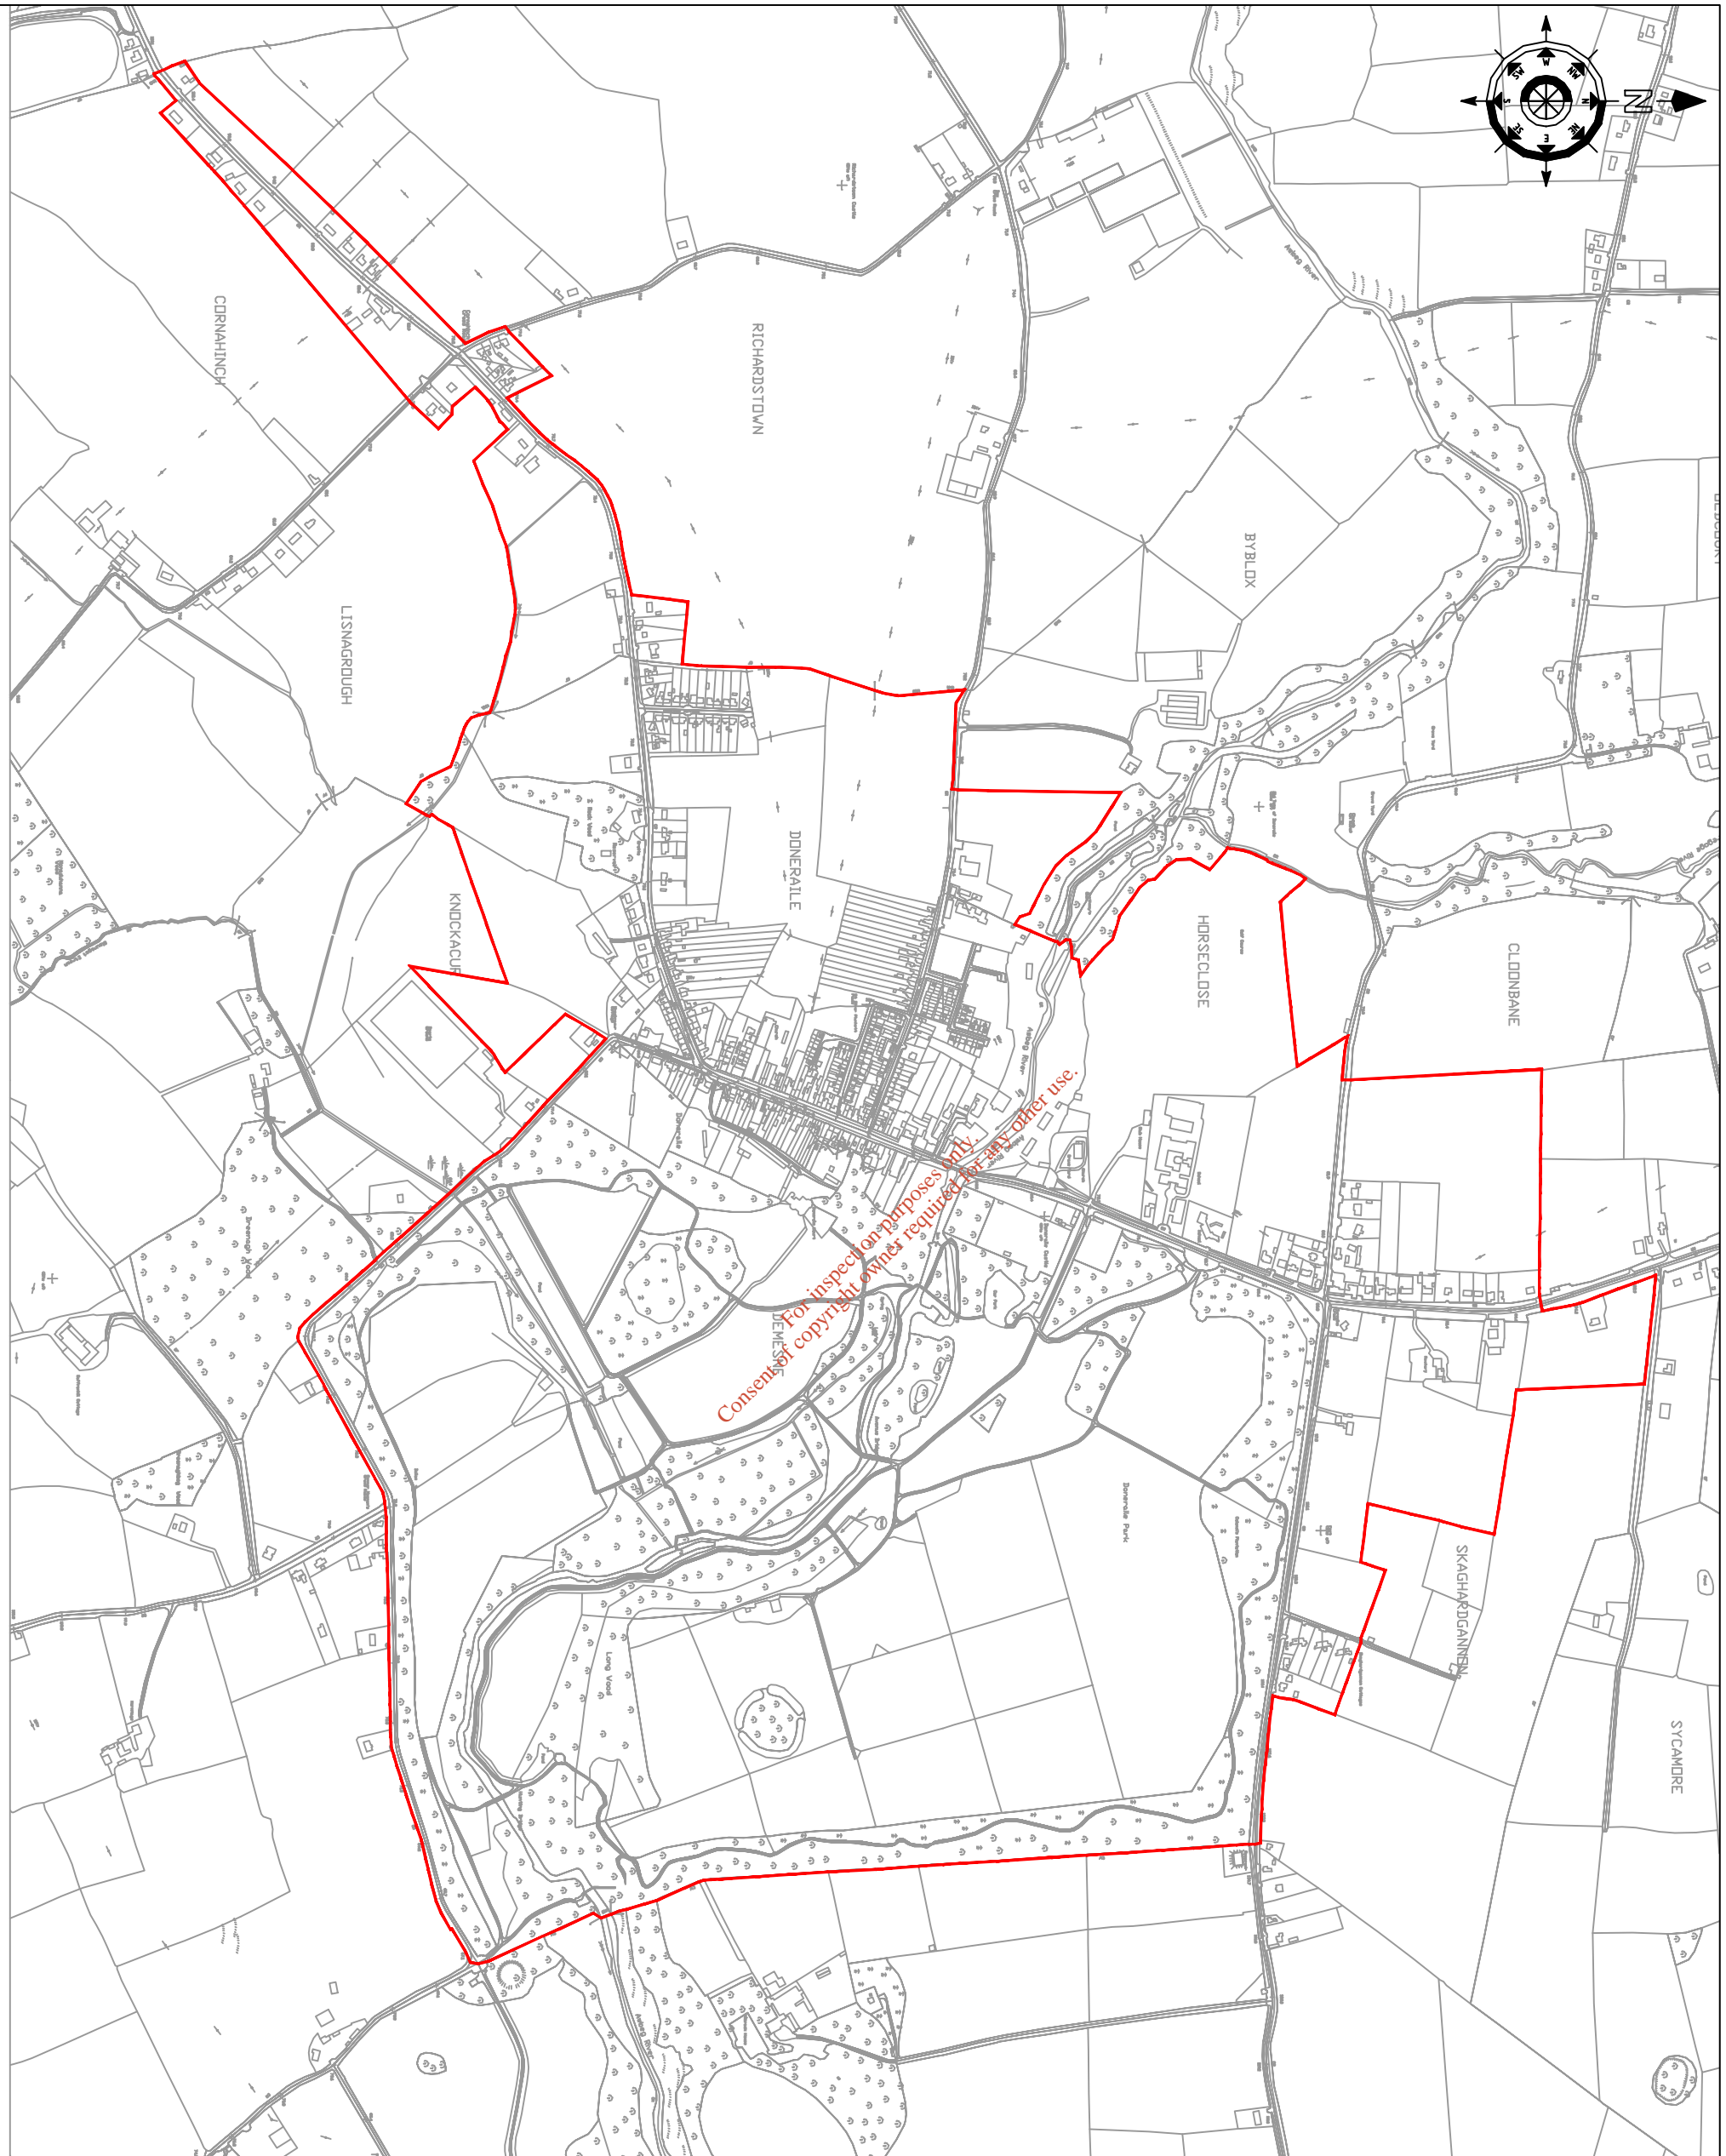

NOTES

1. Dimensions are not to be scaled from drawing. For any discrepancies found consult with the design office.
2. This drawing is to be read in conjunction with the Specification.
3. This drawing is to be read in conjunction with all other contract drawings.

Cork County Council,
Northern Division.





N. O'KEEFE, B.E.,
COUNTY ENGINEER,
COUNTY HALL,
CORK.

Job Title:
**Donerale & Environs
Waste Water Discharge
Licence Application**


Drawing Title:
**Agglomeration Boundary
Attachment B1 - Map 4**

Scale:	1:10,000 @ A3	Surveyed by:	DL	Drawn by:	DL
Designed by:	P.J.	Checked by:	P.C.	Date:	August 2008
Drawing number:	B1 - Map 4	Rev:	-		

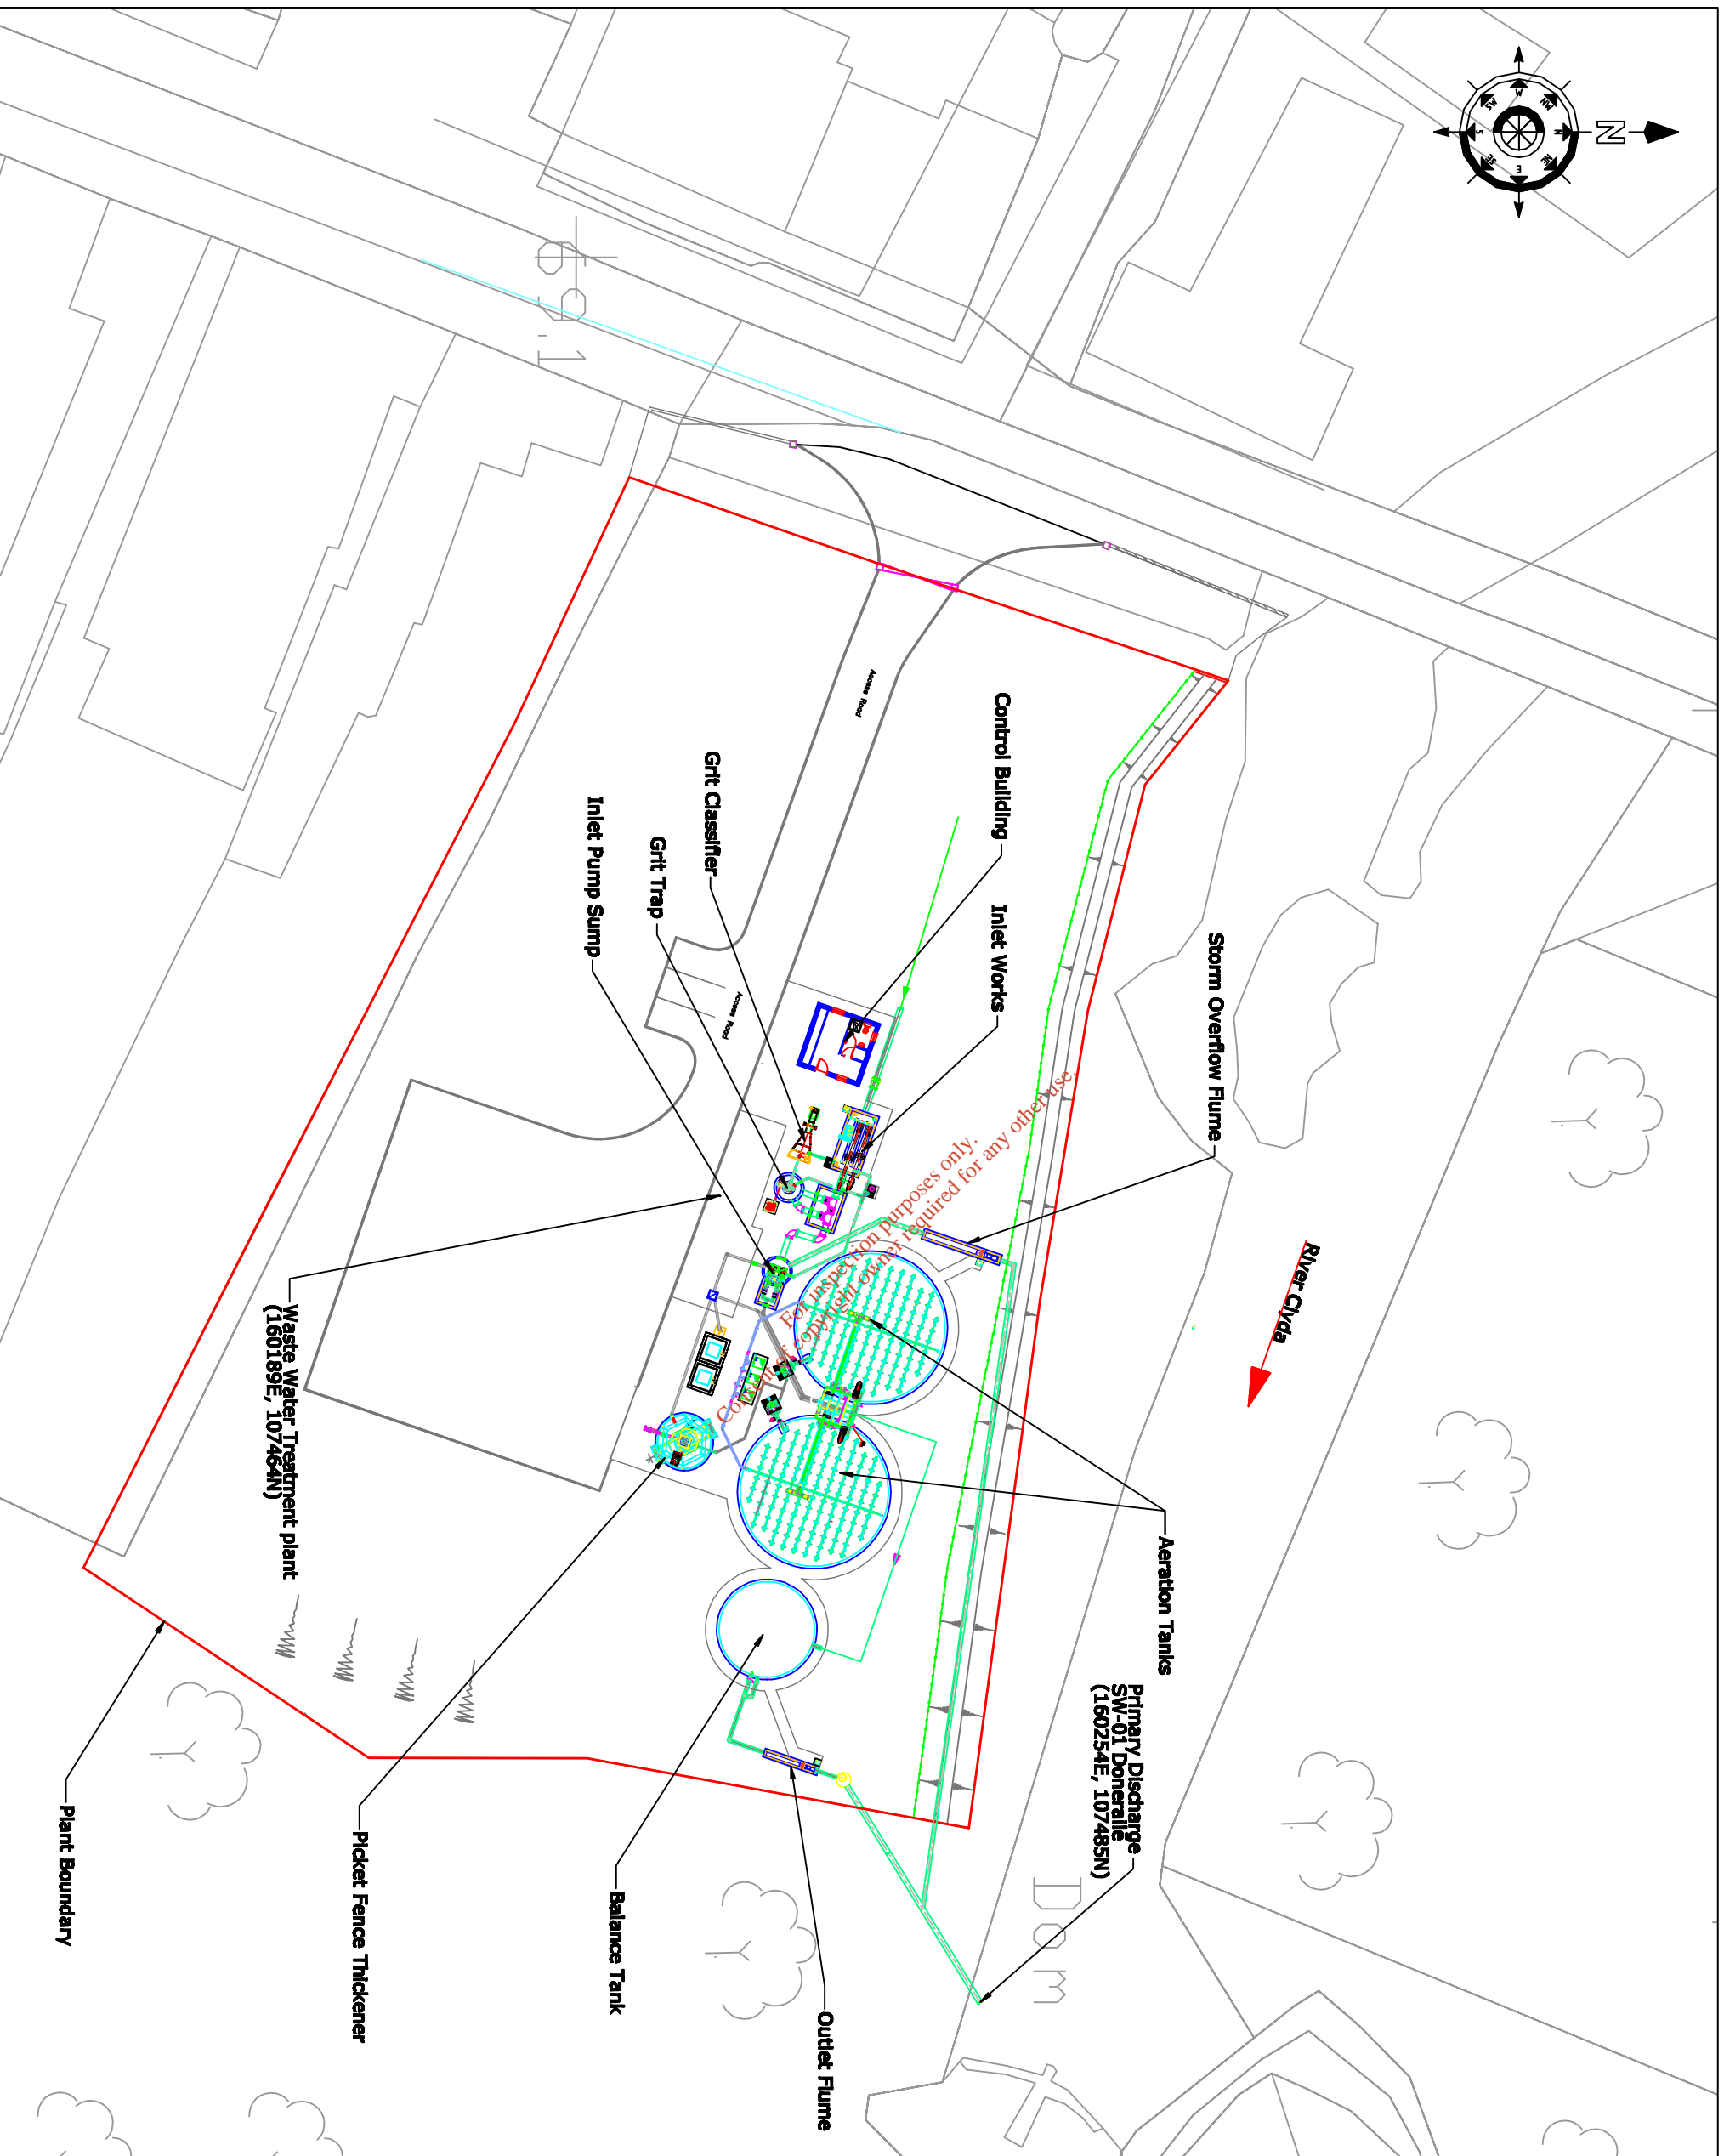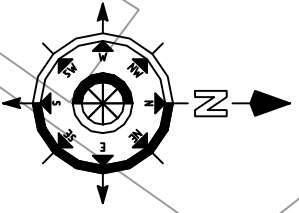

NOTES



1. Dimensions are not to be scaled from drawing. For any discrepancies found consult with the design office.
2. This drawing is to be read in conjunction with the Specification.
3. This drawing is to be read in conjunction with all other contract drawings.

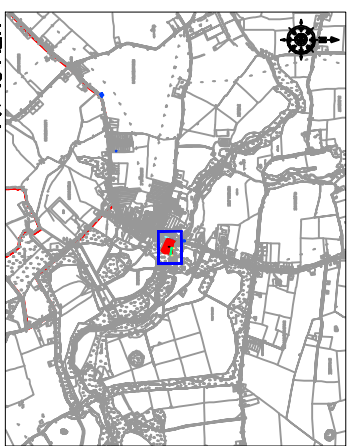

No.	Date	Drawn/Checked	Revision Description


<p>Cork County Council, Northern Division.</p>	
<p>N. O'KEEFE, B.E., COUNTY ENGINEER, COUNTY HALL, CORK.</p>	

<p>Job Title: Donerale & Environs Waste Water Discharge Licence Application</p>	
<p>Drawing Title: Layout of Waste Water Treatment Plant Attachment B2 - Map 5</p>	
<p>Scales: 1:500 @ A3</p>	<p>Drawn by: D.L.</p>
<p>Designed by: P.J.</p>	<p>Date: August 2008</p>
<p>Checked by: P.C.</p>	<p>Rev: -</p>
<p>Drawing number: B2 - Map 5</p>	<p> </p>

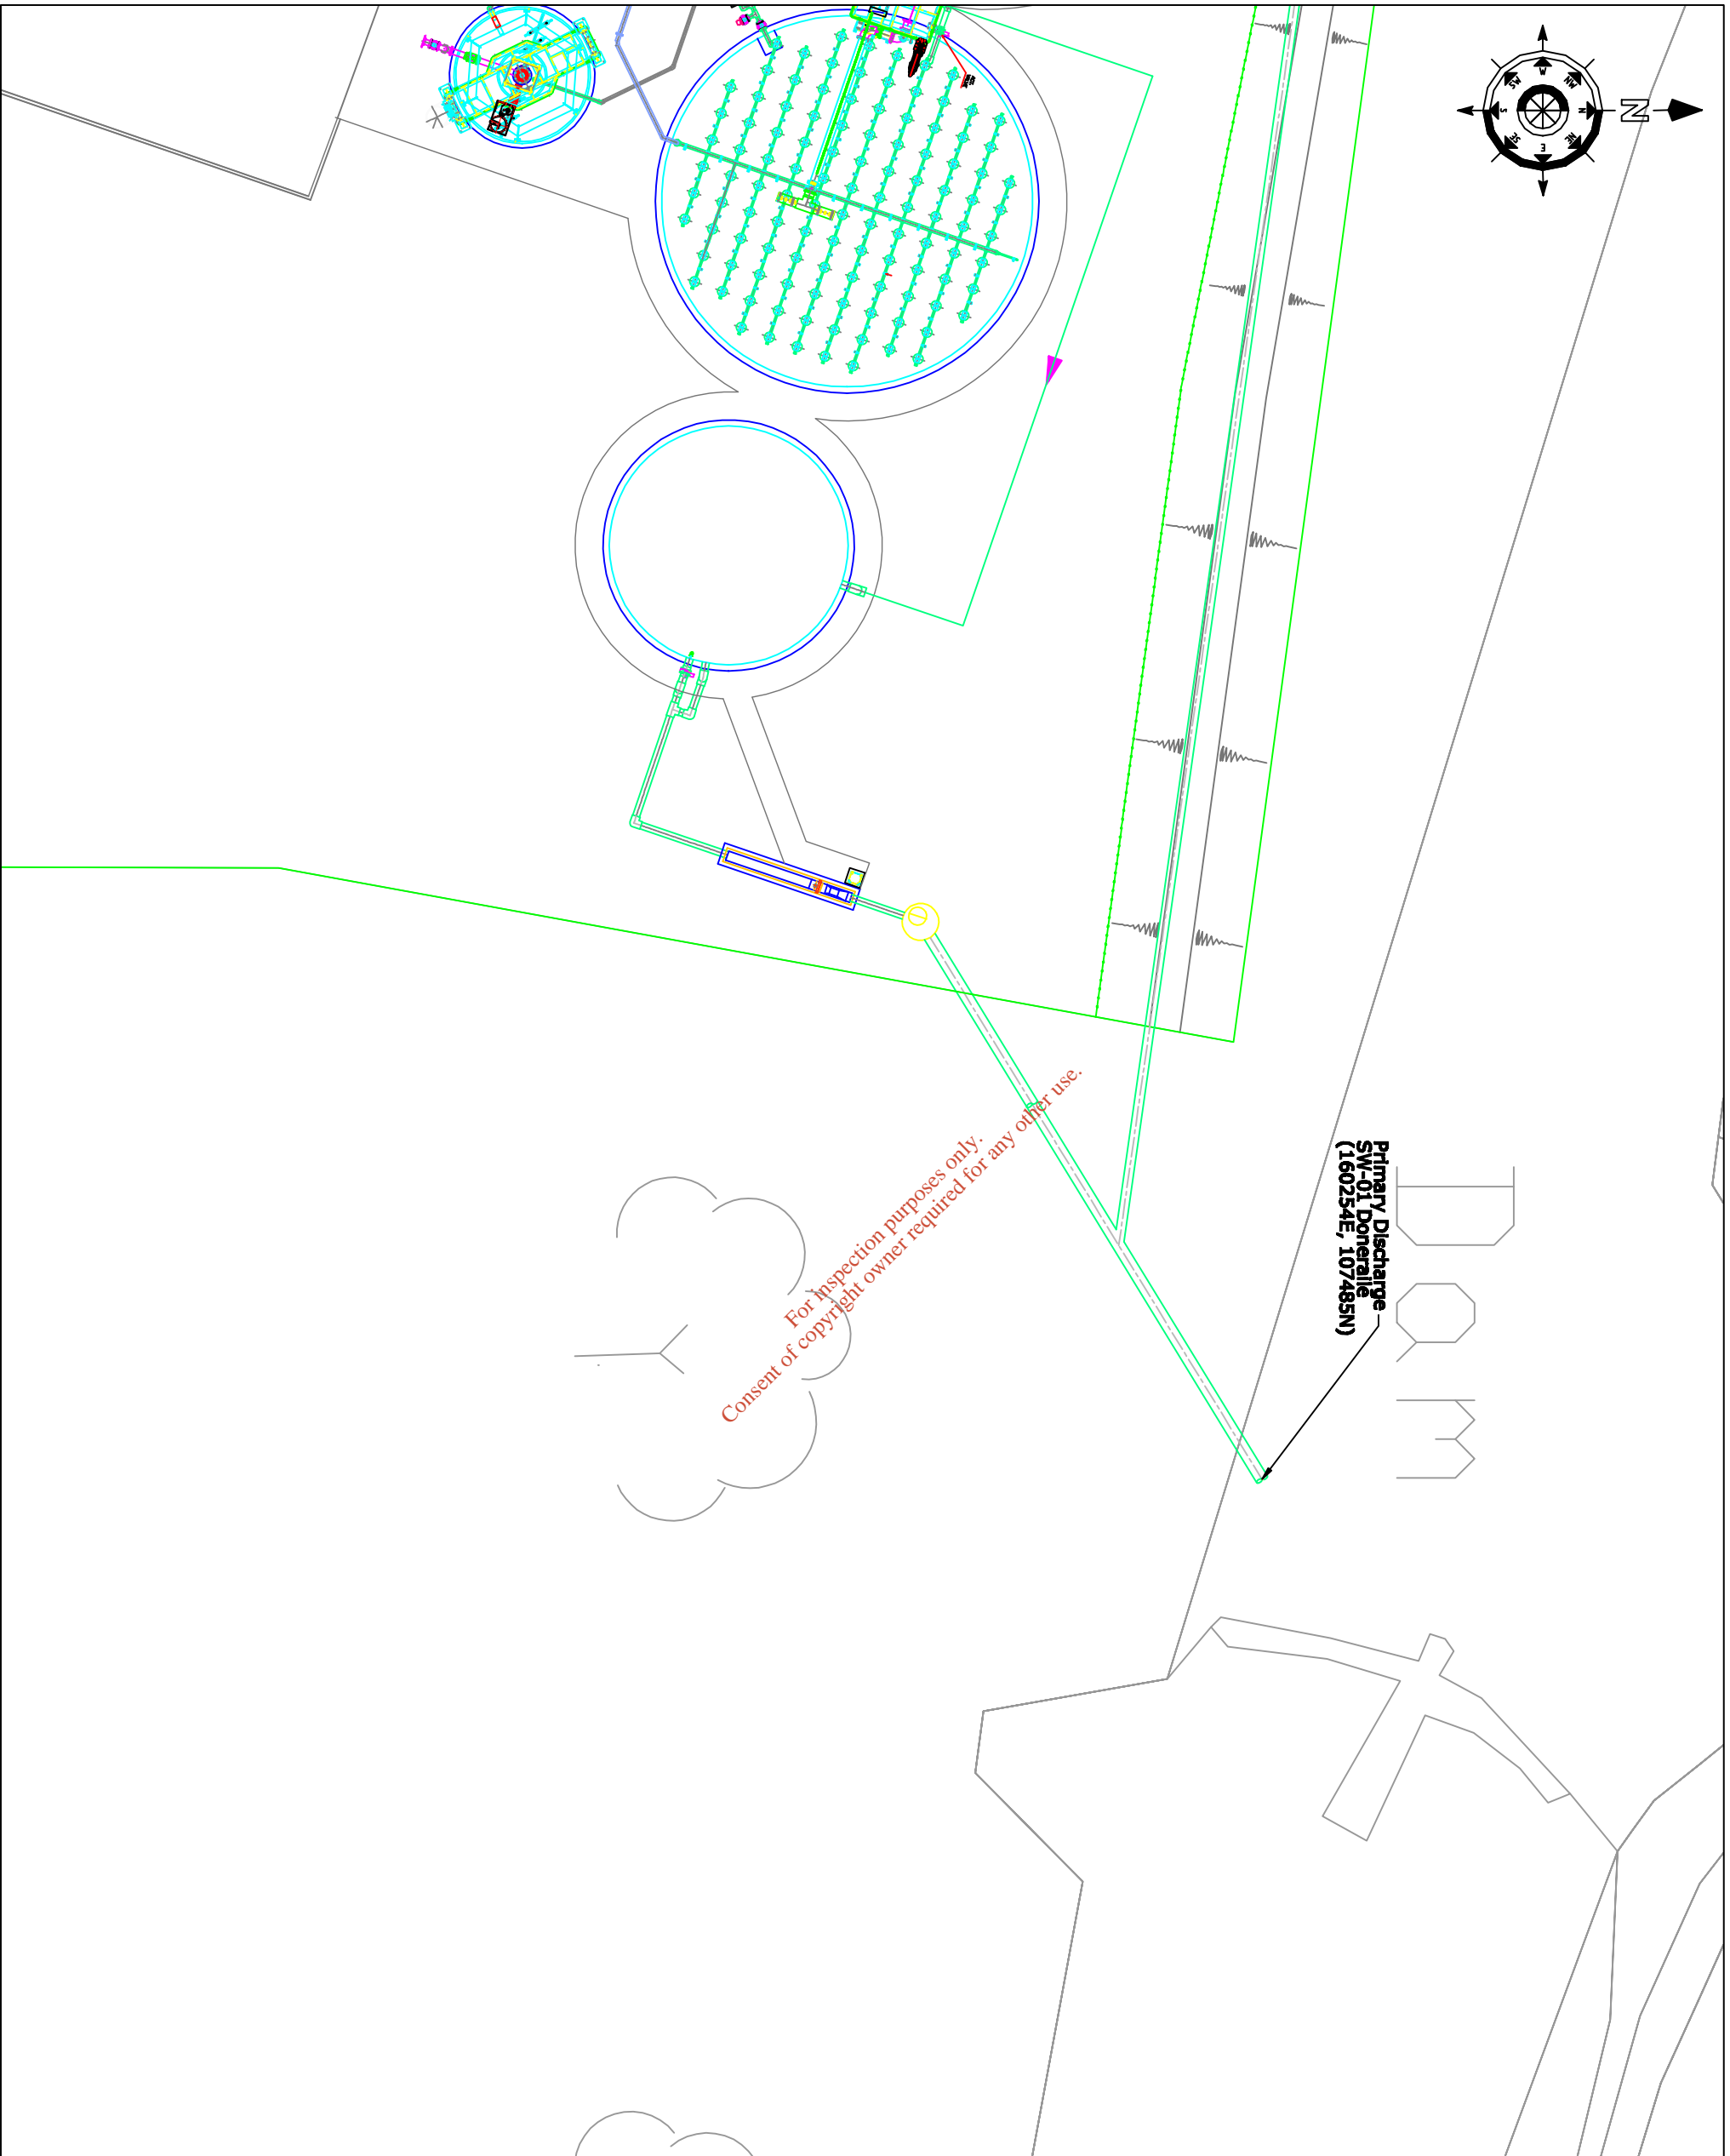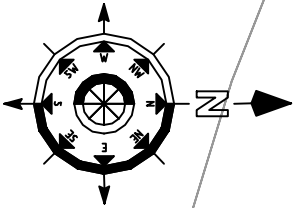

NOTES

1. Dimensions are not to be scaled from drawing. For any discrepancies found consult with the design office.
2. This drawing is to be read in conjunction with the Specification.
3. This drawing is to be read in conjunction with all other contract drawings.

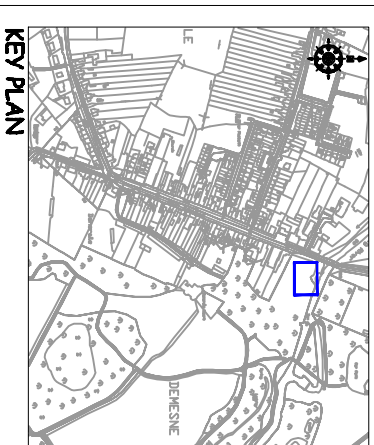

No.	Date	Drawn/Checked	Revision Description

Cork County Council,
Northern Division.




N. O'KEEFE, B.E.,
COUNTY ENGINEER,
COUNTY HALL,
CORK.

Job Title:
**Doneraille & Environs
Waste Water Discharge
Licence Application**


Drawing Title:
**Location of Primary Discharge
Point SW01 - Don
Attachment B3 - Map 6**

Scales:	1:200 @ A3	Drawn by:	DL
Designed by:	P.J.	Checked by:	P.C.
Drawing number:	B3 - Map 6	Date:	August 2008
		Rev:	-

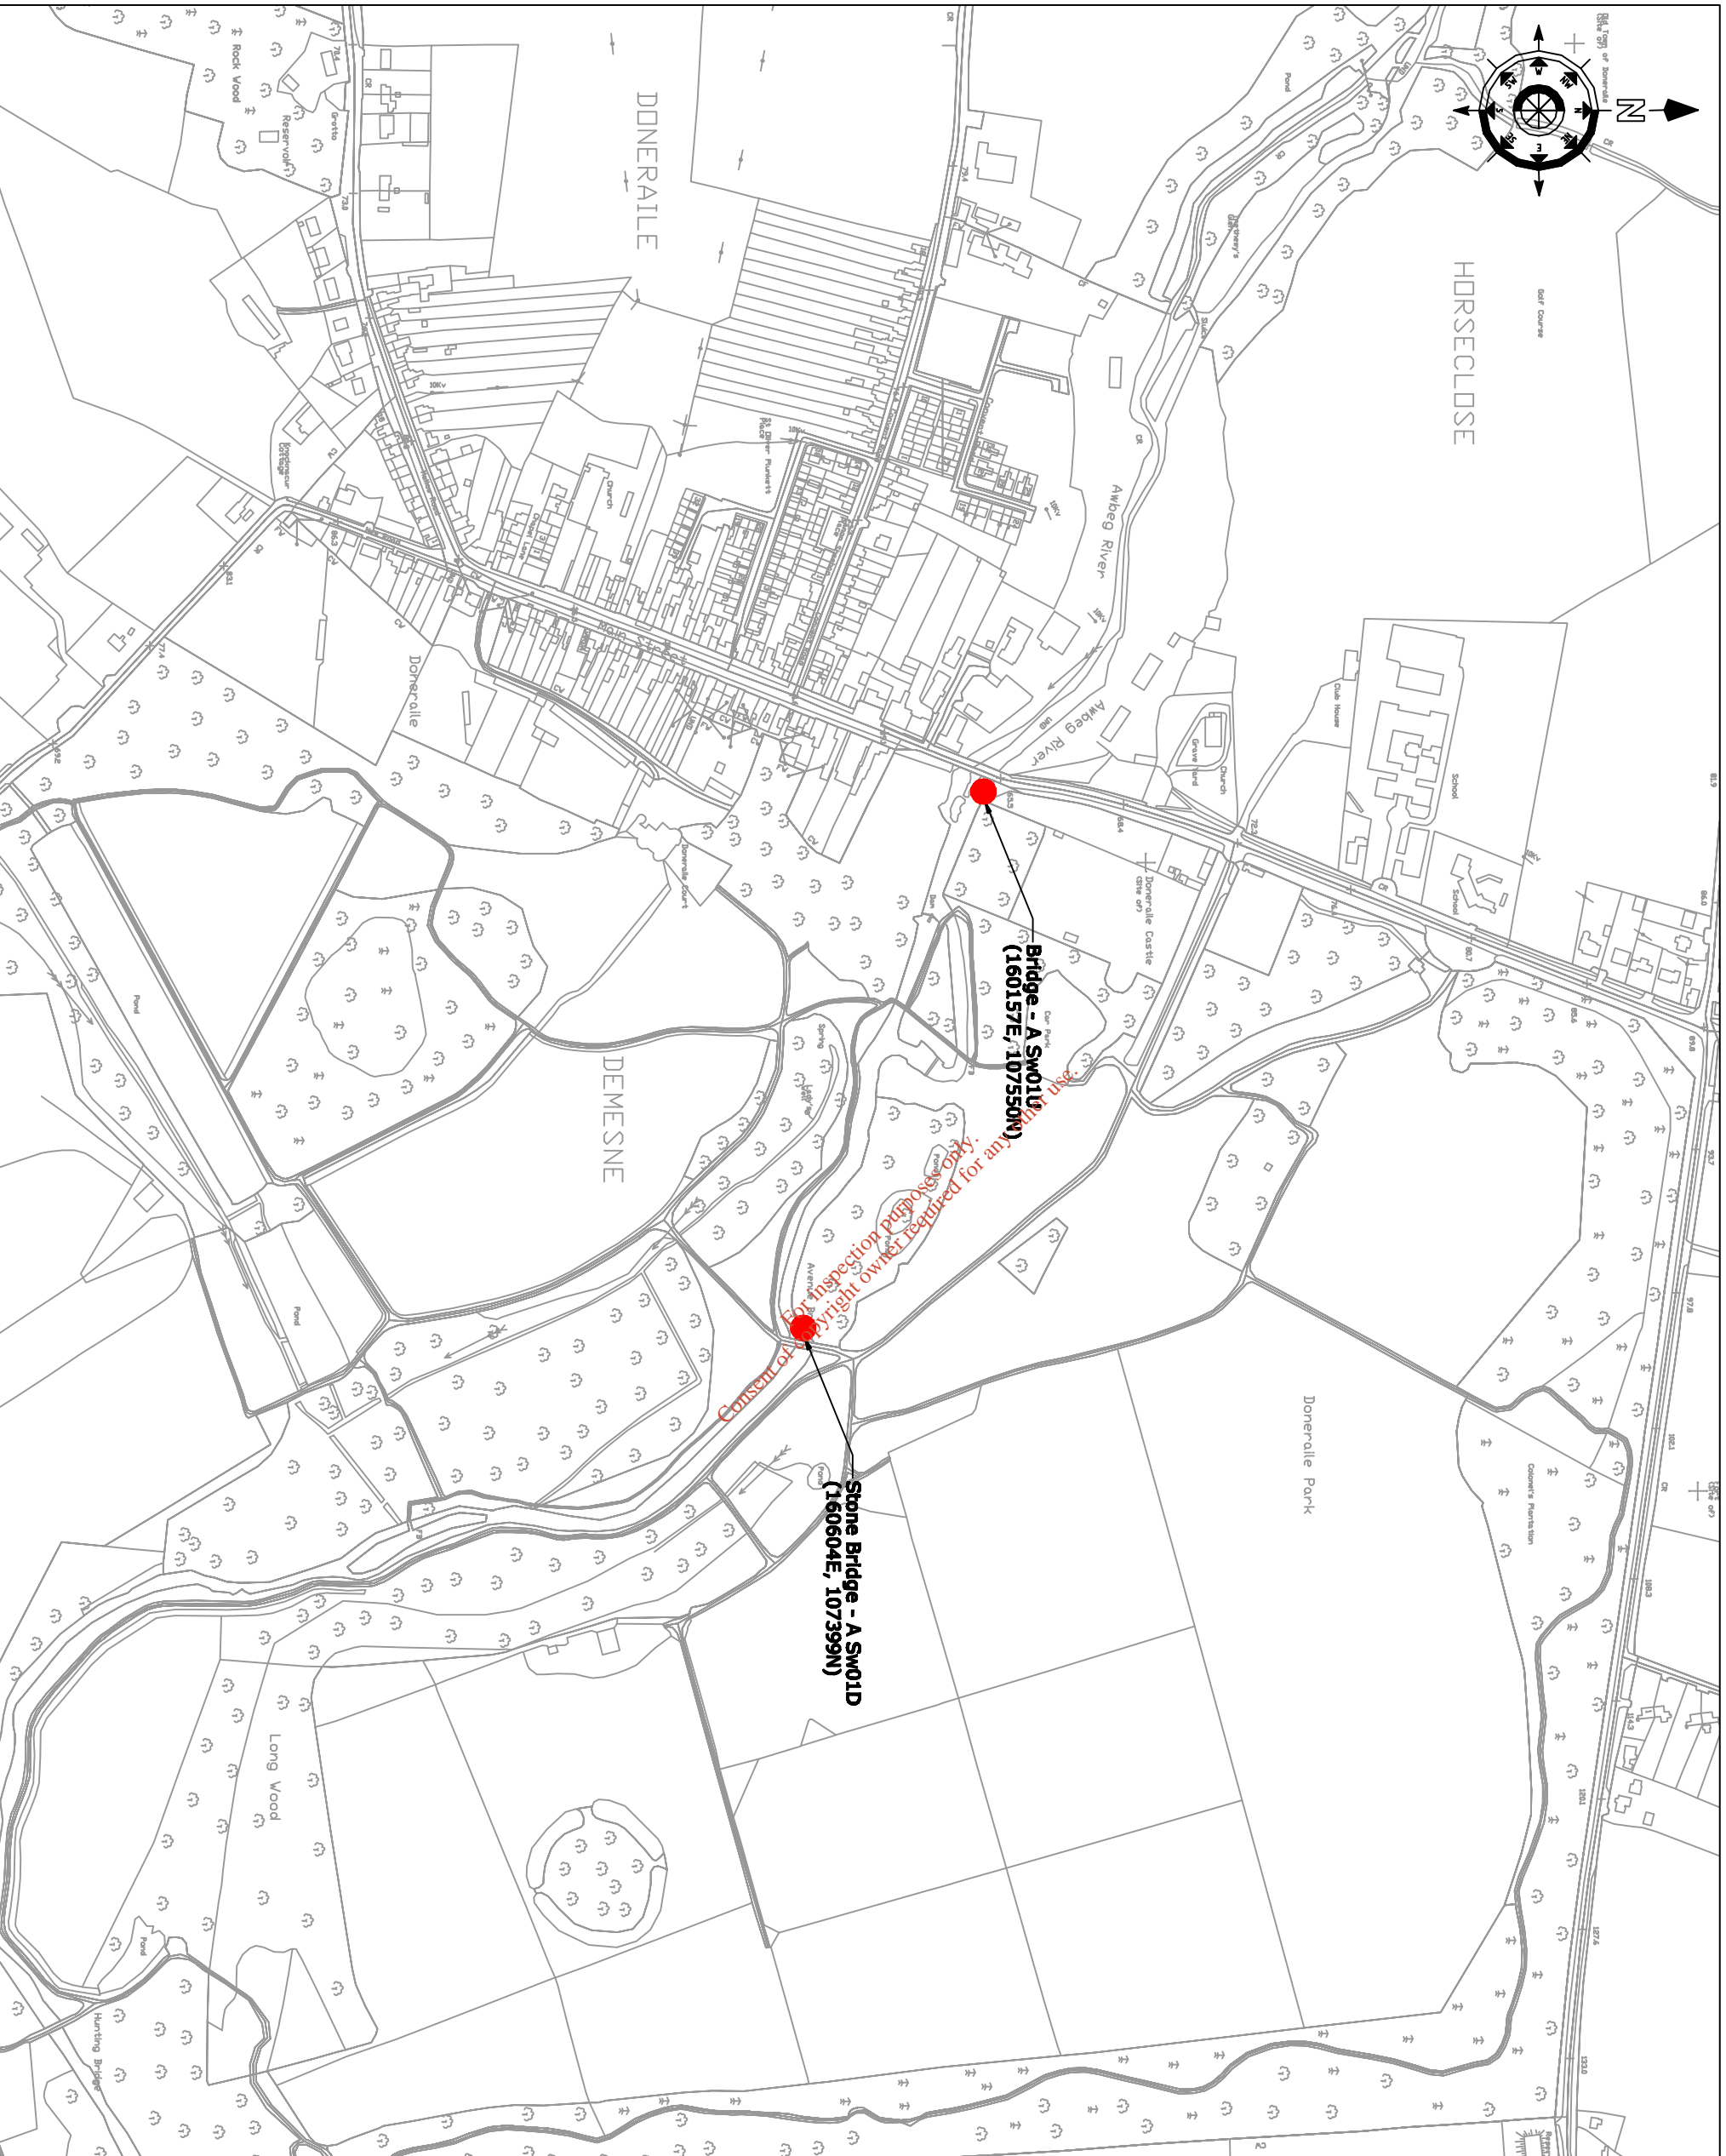

NOTES

1. Dimensions are not to be scaled from drawing. For any discrepancies found consult with the design office.
2. This drawing is to be used in conjunction with the Specification.
3. This drawing is to be used in conjunction with all other contract drawings.

 <p>Cork County Council, Northern Division.</p> <p>N. O'KEEFE, B.E., COUNTY ENGINEER, COUNTY HALL, CORK.</p>			
<p>Job Title: Doneraile & Environs Waste Water Discharge Licence Application</p>			
<p>Drawing Title: Locations of sampling points Attachment B3 - Map 7</p>			
<p>Scales: 1:5,000 @ A3</p>		<p>Drawn by: D.L.</p>	
<p>Designed by: P.J.</p>		<p>Checked by: P.C.</p>	
<p>Drawing number: B3 - Map 7</p>		<p>Date: August 2008</p>	

Extracts from Council Meeting held on 8th December, 2003:

REPORT UNDER ARTICLE 179 OF THE LOCAL GOVERNMENT (PLANNING AND DEVELOPMENT) ACT, 2000:

12(c)/12

Proposed by Councillor K. O'Keeffe

Seconded by Councillor P. Buckley

RESOLVED:

“Noting that in accordance with Article 81 of the Local Government (Planning and Development) Regulations, 2001, notice of the proposed development was published, that no submission was received in respect of the proposal, approval pursuant to Article 179 of the said Act is given for the following:-

Construction of a Sewerage Scheme (Collection System) Buttevant, Co. Cork.

REPORT UNDER ARTICLE 179 OF THE LOCAL GOVERNMENT (PLANNING AND DEVELOPMENT) ACT, 2000:

12(d)/12



Proposed by Councillor K. O'Keeffe

Seconded by Councillor P. Buckley

RESOLVED:

“Noting that in accordance with Article 81 of the Local Government (Planning and Development) Regulations, 2001, notice of the proposed development was published, that two submissions were received in respect of the proposal, approval pursuant to Article 179 of the said Act is given for the following:-

Construction of Waste Water Treatment Plant at Buttevant, Doneraile and Kilbrin, Co. Cork.

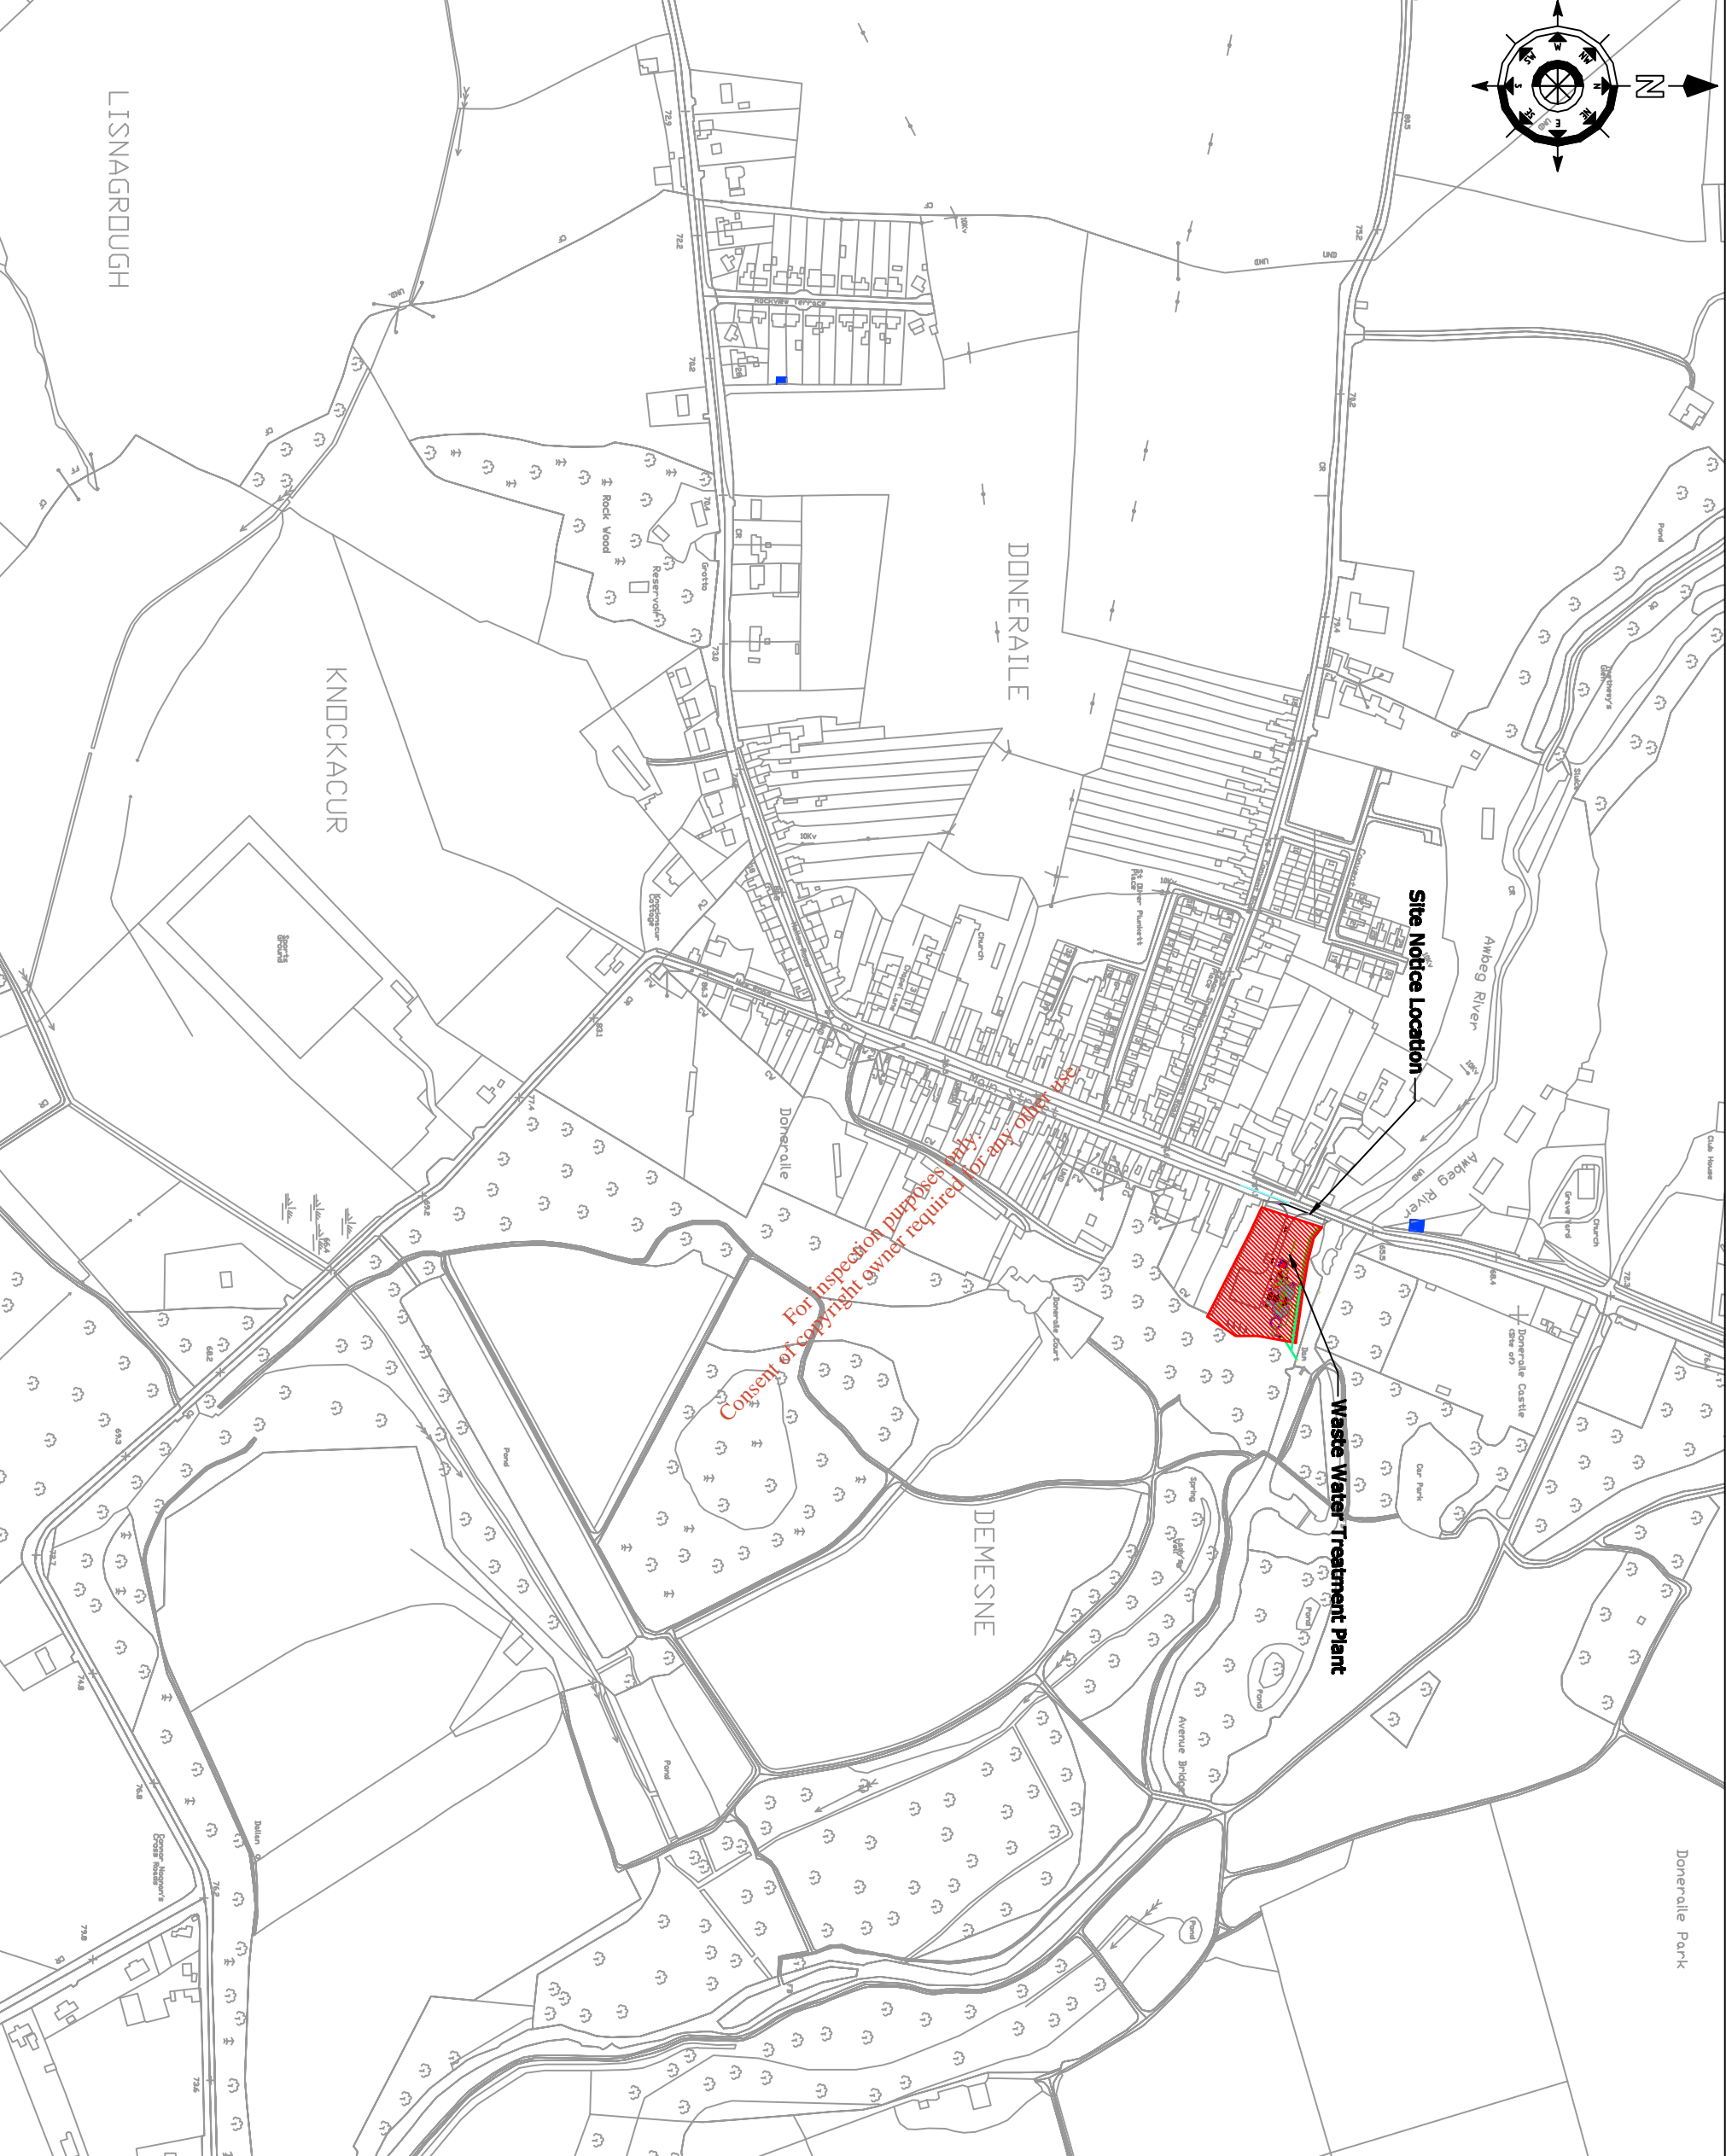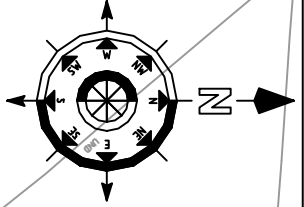

- NOTES**
1. Dimensions are not to be scaled from drawing. For any discrepancies found consult with the design office.
 2. This drawing is to be used in conjunction with the Specification.
 3. This drawing is to be used in conjunction with all other contract drawings.

		<p>Cork County Council, Northern Division.</p> <p>N. O'KEEFE, B.E., COUNTY ENGINEER, COUNTY HALL, CORK.</p>	
<p>Job Title: Doneraile & Environs Waste Water Discharge Licence Application</p>			
<p>Drawing Title: Location of Site Notice Attachment B8 - Map 8</p>			
<p>Scales: 1:5000 @ A3</p>		<p>Drawn by: D.L.</p>	
<p>Designed by: P.J.</p>		<p>Checked by: P.C.</p>	
<p>Drawing number: B8 - Map 8</p>		<p>Date: August 2008</p>	



CORK COUNTY COUNCIL

SITE NOTICE

APPLICATION TO THE ENVIRONMENTAL PROTECTION AGENCY FOR A WASTEWATER DISCHARGE LICENCE

In accordance with the Waste Water Discharge (Authorisation) Regulations 2007, Water Services Northern Division, Cork County Council, Annabella, Mallow is applying to the Environmental Protection Agency for a Waste Water Discharge Licence for the Agglomeration of Doneraile at the following locations:

Plant Name	Location	National Grid Ref.
Doneraile WWTP	Demesne, Doneraile	E160189 N107464

Discharge	Function	Townland	Receptor	Grid Reference
Primary	Main	Demesne	Aybeg	E160254 N107485

A copy of the application for the Waste Water Discharge Licence and such further information relating to the application as may be furnished to the Agency in the course of the Agency's consideration of the Application shall as soon as is practicable after receipt by the Agency be available for inspection or purchase at the

- Environmental Protection Agency, PO Box 3000, Johnstown Castle Estate, Co. Wexford, Lo Call 1890 335599 Telephone: 053-9160600 Fax: 053-9160699 Email:info@epa.ie

and at

- Cork County Council Offices, Annabella, Mallow, Co. Cork, Telephone: 022-21123 Fax: 022-21983

Submissions in relation to the application may be made to the Environmental Protection Agency at its headquarters described above.

Cork County Council Northern Division

**APPLICATION TO THE ENVIRONMENTAL
PROTECTION AGENCY FOR A WASTEWATER
DISCHARGE LICENCE**

In accordance with the Waste Water Discharge (Authorisation) Regulations 2007, Water Services Northern Division, Cork County Council, Annabella, Mallow is applying to the Environmental Protection Agency for a Waste Water Discharge Licence for the Agglomeration of Doneraile at the following locations:

Plant Name	Location	National Grid Ref.
Doneraile WWTP	Demesne, Doneraile	E160189 N107464

Discharge	Function	Townland	Receptor	Grid Reference
Primary	Main	Demesne	Awbeg	E160254 N107485

A copy of the application for the Waste Water Discharge Licence and such further information relating to the application as may be furnished to the Agency in the course of the Agency's consideration of the Application shall as soon as is practicable after receipt by the Agency be available for inspection or purchase at the

- Environmental Protection Agency, PO Box 3000, Johnstown Castle Estate, Co. Wexford, Lo Call 1890 335599 Telephone: 053-9160600 Fax: 053-9160699 Email: info@epa.ie

and at

- Cork County Council Offices, Annabella, Mallow, Co. Cork, Telephone: 022-21123 Fax: 022-21893.

Submissions in relation to the application may be made to the Environmental Protection Agency at its headquarters described above.



CORK COUNTY COUNCIL

COMHAIRLE CHONTAE CHORCAÍ

PUBLIC NOTICES

NORTHERN DIVISION

APPLICATION TO THE ENVIRONMENTAL PROTECTION AGENCY FOR A WASTEWATER DISCHARGE LICENCE

In accordance with the Wastewater Discharge (Authorisation) Regulations 2007, Water Services Northern Division, Cork County Council, Annabella, Mallow, Co. Cork is applying to the Environmental Protection Agency for a Wastewater Discharge Licence for the Agglomeration of Newmarket at the following locations:

Plant Name	Location	National Grid Ref.
Newmarket WWTP	Newmarket	E131004 N106843

Discharge	Function	Townland	Receptor	Grid Ref.
Primary	Main	Newmarket	Dalua	E130956 N106837

A copy of the application for the Wastewater Discharge Licence, and such further information relating to the application as may be furnished to the Agency in the course of the Agency's consideration of the Application shall, as soon as is practicable after receipt by the Agency, be available for inspection or purchase at the:

- Environmental Protection Agency, PO Box 3000, Johnstown Castle Estate, Co. Wexford, Lo Call 1890 335 599; Tel: 053-9160600; Fax: 053-9160699; Email: info@epa.ie

and at

- Cork County Council Offices, Annabella, Mallow, Co. Cork, Tel: 022-21123; Fax: 022-21983.

Submissions in relation to the application may be made to the Environmental Protection Agency at its headquarters described above.

APPLICATION TO THE ENVIRONMENTAL PROTECTION AGENCY FOR A WASTEWATER DISCHARGE LICENCE

In accordance with the Wastewater Discharge (Authorisation) Regulations 2007, Water Services Northern Division, Cork County Council, Annabella, Mallow, Co. Cork is applying to the Environmental Protection Agency for a Wastewater Discharge Licence for the Agglomeration of Buttevant at the following locations:

Plant Name	Location	National Grid Ref.
Buttevant WWTP	Waterhouse, Buttevant	E154564 N108924

Discharge	Function	Townland	Receptor	Grid Ref.
Primary	Main	Waterhouse	Awbeg	E154528 N108856

A copy of the application for the Wastewater Discharge Licence, and such further information relating to the application as may be furnished to the Agency in the course of the Agency's consideration of the Application shall, as soon as is practicable after receipt by the Agency, be available for inspection or purchase at the:

- Environmental Protection Agency, PO Box 3000, Johnstown Castle Estate, Co. Wexford, Lo Call 1890 335 599; Tel: 053-9160600; Fax: 053-9160699; Email: info@epa.ie

and at

- Cork County Council Offices, Annabella, Mallow, Co. Cork, Tel: 022-21123; Fax: 022-21983.

Submissions in relation to the application may be made to the Environmental Protection Agency at its headquarters described above.

APPLICATION TO THE ENVIRONMENTAL PROTECTION AGENCY FOR A WASTEWATER DISCHARGE LICENCE

In accordance with the Wastewater Discharge (Authorisation) Regulations 2007, Water Services Northern Division, Cork County Council, Annabella, Mallow, Co. Cork is applying to the Environmental Protection Agency for a Wastewater Discharge Licence for the Agglomeration of Kilworth at the following locations:

PUBLIC NOTICES

NORTHERN DIVISION

APPLICATION TO THE ENVIRONMENTAL PROTECTION AGENCY FOR A WASTEWATER DISCHARGE LICENCE

In accordance with the Wastewater Discharge (Authorisation) Regulations 2007, Water Services Northern Division, Cork County Council, Annabella, Mallow, Co. Cork is applying to the Environmental Protection Agency for a Wastewater Discharge Licence for the Agglomeration of Kilworth at the following locations:

Plant Name	Location	National Grid Ref.
Kilworth WWTP	Knockanohill, Kilworth	E184090 N102434

Discharge	Function	Townland	Receptor	Grid Ref.
Primary	Main	Knockanohill	Douglas	E184362 N102659

A copy of the application for the Wastewater Discharge Licence, and such further information relating to the application as may be furnished to the Agency in the course of the Agency's consideration of the Application shall, as soon as is practicable after receipt by the Agency, be available for inspection or purchase at the:

- Environmental Protection Agency, PO Box 3000, Johnstown Castle Estate, Co. Wexford, Lo Call 1890 335 599; Tel: 053-9160600; Fax: 053-9160699; Email: info@epa.ie

and at

- Cork County Council Offices, Annabella, Mallow, Co. Cork, Tel: 022-21123; Fax: 022-21983.

Submissions in relation to the application may be made to the Environmental Protection Agency at its headquarters described above.

APPLICATION TO THE ENVIRONMENTAL PROTECTION AGENCY FOR A WASTEWATER DISCHARGE LICENCE

In accordance with the Wastewater Discharge (Authorisation) Regulations 2007, Water Services Northern Division, Cork County Council, Annabella, Mallow, Co. Cork is applying to the Environmental Protection Agency for a Wastewater Discharge Licence for the Agglomeration of Millstreet, Co. Cork at the following locations:

Plant Name	Location	National Grid Ref.
Millstreet WWTP	Drominahilla	E127399 N090983

Discharge	Function	Townland	Receptor	Grid Ref.
Primary	Main	Drominahilla	Tanyard	E127398 N091013

A copy of the application for the Wastewater Discharge Licence, and such further information relating to the application as may be furnished to the Agency in the course of the Agency's consideration of the Application shall, as soon as is practicable after receipt by the Agency, be available for inspection or purchase at the:

- Environmental Protection Agency, PO Box 3000, Johnstown Castle Estate, Co. Wexford, Lo Call 1890 335 599; Tel: 053-9160600; Fax: 053-9160699; Email: info@epa.ie

and at

- Cork County Council Offices, Annabella, Mallow, Co. Cork, Tel: 022-21123; Fax: 022-21983.

Submissions in relation to the application may be made to the Environmental Protection Agency at its headquarters described above.

SOUTHERN DIVISION

APPLICATION TO THE ENVIRONMENTAL PROTECTION AGENCY FOR A WASTEWATER DISCHARGE LICENCE

In accordance with the Wastewater Discharge (Authorisation) Regulations 2007, Water Services Southern Division of Cork County Council, Carrigrohane Road, Cork is applying to the Environmental Protection Agency for a Wastewater Discharge Licence for the Agglomeration of Cloyne at the following locations:

PUBLIC NOTICES

SOUTHERN DIVISION

APPLICATION TO THE ENVIRONMENTAL PROTECTION AGENCY FOR A WASTEWATER DISCHARGE LICENCE

In accordance with the Wastewater Discharge (Authorisation) Regulations 2007, Water Services Southern Division of Cork County Council, Carrigrohane Road, Cork is applying to the Environmental Protection Agency for a Wastewater Discharge Licence for the Agglomeration of Cloyne at the following locations:

Plant Name	Location	National Grid Ref.
Cloyne WWTP	Spital, Cloyne	E191154 N067799

Discharge	Function	Townland	Receptor	Grid Ref.
Primary	Main	Cloyne	Stream	E191059 N067821

A copy of the application for the Wastewater Discharge Licence, and such further information relating to the application as may be furnished to the Agency in the course of the Agency's consideration of the Application shall, as soon as is practicable after receipt by the Agency, be available for inspection or purchase at the:

- Environmental Protection Agency, PO Box 3000, Johnstown Castle Estate, Co. Wexford, Lo Call 1890 335 599; Tel: 053-9160600; Fax: 053-9160699; Email: info@epa.ie

and at

- Cork County Council Offices, Water Services South, County Hall, Carrigrohane Road, Co. Cork, Tel: 021-4276891; Fax: 021-4276321.

Submissions in relation to the application may be made to the Environmental Protection Agency at its headquarters described above.

APPLICATION TO THE ENVIRONMENTAL PROTECTION AGENCY FOR A WASTEWATER DISCHARGE LICENCE

In accordance with the Wastewater Discharge (Authorisation) Regulations 2007, Water Services Southern Division of Cork County Council, Carrigrohane Road, Cork is applying to the Environmental Protection Agency for a Wastewater Discharge Licence for the Agglomeration of Killeagh at the following locations:

Plant Name	Location	National Grid Ref.
Killeagh WWTP	Moanlahan, Killeagh	E200693 N076475

Discharge	Function	Townland	Receptor	Grid Ref.
Primary	Main	Killeagh	Dissour	E200709 N076496

Discharge	Function	Townland	Receptor	Grid Ref.
Primary (Proposed)	Main	Killeagh	Dissour	E200722 N076431

A copy of the application for the Wastewater Discharge Licence, and such further information relating to the application as may be furnished to the Agency in the course of the Agency's consideration of the Application shall, as soon as is practicable after receipt by the Agency, be available for inspection or purchase at the:

- Environmental Protection Agency, PO Box 3000, Johnstown Castle Estate, Co. Wexford, Lo Call 1890 335 599; Tel: 053-9160600; Fax: 053-9160699; Email: info@epa.ie

and at

- Cork County Council Offices, Water Services South, County Hall, Carrigrohane Road, Co. Cork, Tel: 021 - 4276891; Fax: 021 - 4276321.

Submissions in relation to the application may be made to the Environmental Protection Agency at its headquarters described above.

APPLICATION TO THE ENVIRONMENTAL PROTECTION AGENCY FOR A WASTEWATER DISCHARGE LICENCE

In accordance with the Wastewater Discharge (Authorisation) Regulations 2007, Water Services Southern Division of Cork County Council, Courthouse, Skibbereen, Co. Cork is applying to the Environmental Protection Agency for a Wastewater Discharge Licence for Baltimore agglomeration at the following locations:

PUBLIC NOTICES

WESTERN DIVISION

APPLICATION TO THE ENVIRONMENTAL PROTECTION AGENCY FOR A WASTEWATER DISCHARGE LICENCE

In accordance with the Wastewater Discharge (Authorisation) Regulations 2007, Water Services Western Division, Cork County Council, Courthouse, Skibbereen, Co. Cork is applying to the Environmental Protection Agency for a Wastewater Discharge Licence for Baltimore agglomeration at the following locations:

Plant Name	Location	National Grid Ref.
Baltimore Septic Tank	Baltimore	E104709 N26634

Discharge	Function	Townland	Receptor	Grid Ref.
Primary	Major	Baltimore	Baltimore Harbour	E104654 N26639

Cork County Council proposes to upgrade the wastewater treatment plant at Baltimore, Skibbereen, Co. Cork, Grid Reference (E104740, N26866). It is proposed to discharge treated wastewater from this plant to Baltimore Harbour. The proposed location is detailed in the table below:

Discharge	Function	Townland	Receptor	Grid Ref.
Primary	Major	Baltimore	Baltimore Harbour	E104623 N26951

A copy of the application for the Wastewater Discharge Licence, and such further information relating to the application as may be furnished to the Agency in the course of the Agency's consideration of the Application shall, as soon as is practicable after receipt by the Agency, be available for inspection or purchase at the:

- Environmental Protection Agency, PO Box 3000, Johnstown Castle Estate, Co. Wexford, Lo Call 1890 335 599; Tel: 053-9160600; Fax: 053-9160699; Email: info@epa.ie

and at

- Cork County Council Water Services, Courthouse, Skibbereen, Co. Cork, Tel: 028-21299; Fax: 028-21995.

Submissions in relation to the application may be made to the Environmental Protection Agency at its headquarters described above.

APPLICATION TO THE ENVIRONMENTAL PROTECTION AGENCY FOR A WASTEWATER DISCHARGE LICENCE

In accordance with the Wastewater Discharge (Authorisation) Regulations 2007, Water Services Western Division, Cork County Council, Courthouse, Skibbereen, Co. Cork is applying to the Environmental Protection Agency for a Wastewater Discharge Licence for Courtmacsherry agglomeration at the following locations:

Plant Name	Location	National Grid Ref.
Courtmacsherry WWTP	Courtmacsherry	E150569 N042742

Discharge	Function	Townland	Receptor	Grid Ref.
Primary	Main	Cullenagh	Courtmacsherry Estuary	E150732 N042818

Discharge	Function	Townland	Receptor	Grid Ref.
Secondary	Minor	Cullenagh	Courtmacsherry Estuary	E150106 N042711

Cork County Council proposes to construct a new wastewater treatment plant at Cullenagh, Courtmacsherry, Co. Cork, Grid Reference (E149710, N042520). It is proposed to discharge treated wastewater from this plant to Courtmacsherry Estuary. The proposed location is detailed in the table below:

Cork County Council proposes to construct a new wastewater treatment plant at Cullenagh, Courtmacsherry, Co. Cork, Grid Reference (E149710, N042520). It is proposed to discharge treated wastewater from this plant to Courtmacsherry Estuary. The proposed location is detailed in the table below:

ROADS

TEMPORARY CLOSURE OF PUBLIC ROAD - WHITEGATE AREA

Notice is hereby given that, pursuant to Section 75 of the Roads Act, 1993, the following road will be closed to public traffic on Tuesday, 3rd March 2009 from 8.30am to 5.00pm:

Road to be closed:
The Old Trabolgan Road at Whitegate Playground.

Alternative route:
R603 - Main Road, Whitegate.

The purpose of the temporary closure is to facilitate the laying of a watermain.

Director of Services, Area Operations, Floor 5, County Hall, Cork.

TEMPORARY CLOSURE OF PUBLIC ROAD - WHITEGATE AREA

Notice is hereby given that, pursuant to Section 75 of the Roads Act, 1993, the following road will be closed to public traffic from 8.00am on Monday, 2nd March 2009 to 5.00pm on Thursday, 9th April 2009.

Road to be closed:
L3617 Ballyadam Bridge.

Alternative routes:
Via Waterrock on the L3618 and the N25 Cork to Midleton Road. Via the Hedgely Boreen and the N25 Cork to Midleton Road.

The purpose of the temporary closure is to facilitate the construction of the Glounthane/Midleton Railway Scheme.

Director of Services, Area Operations, Floor 5, County Hall, Cork.

PLANNING

PLANNING AND DEVELOPMENT ACTS 2000-2007

PROPOSED CORK SCIENCE, INNOVATION AND TECHNOLOGY PARK

INVITATION TO MAKE INFORMAL SUBMISSIONS

Cork County Council are commencing public consultation in relation to the development of a Science, Innovation and Technology Park at Curraheen, on the western side of Cork City.

Following the public consultation exercise and consideration of submissions made, the Council will prepare a Draft Amendment to the Carrigaline Electoral Area Local Area Plan and a consequential Draft Variation to the Cork County Development Plan 2009, which will also be the subject of public consultation.

An Information Leaflet has been prepared which aims to promote public debate on how the proposed Science Park should develop and will be available from 23rd February, 2009. The publication of this leaflet is the first step in the process leading to the Amendment of the Carrigaline Electoral Area Local Area Plan and Consequential Variation to the County Development Plan. A public information day is also planned where staff will be available to discuss this proposal in further detail. This information day will be held from 4.00 p.m. to 8.00 p.m. on Tuesday, 3rd March 2009, in the foyer, Floor 1, County Hall, Cork.

Council, Annabella, Mallow, Co. Cork is applying to the Environmental Protection Agency for a Wastewater Discharge Licence for the Agglomeration of Castletownroche at the following locations:

Plant Name	Location	National Grid Ref.
Castletownroche WWTP	Castletownroche	E168556 N102313

Discharge	Function	Townland	Receptor	Grid Ref.
Primary	Main	Castletownroche	Awbeg	E168671 N102159

A copy of the application for the Wastewater Discharge Licence, and such further information relating to the application as may be furnished to the Agency in the course of the Agency's consideration of the Application shall, as soon as is practicable after receipt by the Agency, be available for inspection or purchase at the:

- Environmental Protection Agency, PO Box 3000, Johnstown Castle Estate, Co. Wexford, Lo Call 1890 335 599; Tel: 053-9160600; Fax: 053-9160699; Email: info@epa.ie

and at

- Cork County Council Offices, Annabella, Mallow, Co. Cork, Tel: 022-21123; Fax: 022-21983.

Submissions in relation to the application may be made to the Environmental Protection Agency at its headquarters described above.

APPLICATION TO THE ENVIRONMENTAL PROTECTION AGENCY FOR A WASTEWATER DISCHARGE LICENCE

In accordance with the Wastewater Discharge (Authorisation) Regulations 2007, Water Services Northern Division, Cork County Council, Annabella, Mallow, Co. Cork is applying to the Environmental Protection Agency for a Wastewater Discharge Licence for the Agglomeration of Doneraile at the following locations:

Plant Name	Location	National Grid Ref.
Doneraile WWTP	Demesne, Doneraile	E160189 N107464

Discharge	Function	Townland	Receptor	Grid Ref.
Primary	Main	Demesne	Awbeg	E160254 N107485

A copy of the application for the Wastewater Discharge Licence, and such further information relating to the application as may be furnished to the Agency in the course of the Agency's consideration of the Application shall, as soon as is practicable after receipt by the Agency, be available for inspection or purchase at the:

- Environmental Protection Agency, PO Box 3000, Johnstown Castle Estate, Co. Wexford, Lo Call 1890 335 599; Tel: 053-9160600; Fax: 053-9160699; Email: info@epa.ie

and at

- Cork County Council Offices, Annabella, Mallow, Co. Cork, Tel: 022-21123; Fax: 022-21983.

Submissions in relation to the application may be made to the Environmental Protection Agency at its headquarters described above.

APPLICATION TO THE ENVIRONMENTAL PROTECTION AGENCY FOR A WASTEWATER DISCHARGE LICENCE

In accordance with the Wastewater Discharge (Authorisation) Regulations 2007, Water Services Northern Division, Cork County Council, Annabella, Mallow, Co. Cork is applying to the Environmental Protection Agency for a Wastewater Discharge Licence for the Agglomeration of Dromahane at the following locations:

Plant Name	Location	National Grid Ref.
Dromahane WWTP	Dromore, Dromahane	E153724 N096162

Discharge	Function	Townland	Receptor	Grid Ref.
Primary	Main	Dromore	Clyda	E153738 N096171

A copy of the application for the Wastewater Discharge Licence, and such further information relating to the application as may be furnished to the Agency in the course of the Agency's consideration of the Application shall, as soon as is practicable after receipt by the Agency, be available for inspection or purchase at the:

- Environmental Protection Agency, PO Box 3000, Johnstown Castle Estate, Co. Wexford, Lo Call 1890 335 599; Tel: 053-9160600; Fax: 053-9160699; Email: info@epa.ie

and at

- Cork County Council Offices, Annabella, Mallow, Co. Cork, Tel: 022-21123; Fax: 022-21983.

Submissions in relation to the application may be made to the Environmental Protection Agency at its headquarters described above.

In accordance with the Wastewater Discharge (Authorisation) Regulations 2007, Water Services Southern Division of Cork County Council, Carrigrohane Road, Cork is applying to the Environmental Protection Agency for a Wastewater Discharge Licence for the Agglomeration of Ladysbridge at the following locations:

Plant Name	Location	National Grid Ref.
Ladysbridge WWTP	Carewood, Ladysbridge	E197033 N071948

Discharge	Function	Townland	Receptor	Grid Ref.
Primary	Main	Ladysbridge	Womanagh	E197057 N071972

A copy of the application for the Wastewater Discharge Licence, and such further information relating to the application as may be furnished to the Agency in the course of the Agency's consideration of the Application shall, as soon as is practicable after receipt by the Agency, be available for inspection or purchase at the:

- Environmental Protection Agency, PO Box 3000, Johnstown Castle Estate, Co. Wexford, Lo Call 1890 335 599; Tel: 053-9160600; Fax: 053-9160699; Email: info@epa.ie

and at

- Cork County Council Offices, Water Services South, County Hall, Carrigrohane Road, Co. Cork, Tel: 021-4276891; Fax: 021-4276321.

Submissions in relation to the application may be made to the Environmental Protection Agency at its headquarters described above.

APPLICATION TO THE ENVIRONMENTAL PROTECTION AGENCY FOR A WASTEWATER DISCHARGE LICENCE

In accordance with the Wastewater Discharge (Authorisation) Regulations 2007, Water Services Southern Division of Cork County Council, Carrigrohane Road, Cork is applying to the Environmental Protection Agency for a Wastewater Discharge Licence for the Agglomeration of Ballymakeera & Ballyvourney at the following locations:

Plant Name	Location	National Grid Ref.
Ballymakeera WWTP	Fair Green, Ballymakeera	E121370 N076407

Discharge	Function	Townland	Receptor	Grid Ref.
Primary	Main	Ballymakeera	Sullane	E121490 N076158

A copy of the application for the Wastewater Discharge Licence, and such further information relating to the application as may be furnished to the Agency in the course of the Agency's consideration of the Application shall, as soon as is practicable after receipt by the Agency, be available for inspection or purchase at the:

- Environmental Protection Agency, PO Box 3000, Johnstown Castle Estate, Co. Wexford, Lo Call 1890 335 599; Tel: 053-9160600; Fax: 053-9160699; Email: info@epa.ie

and at

- Cork County Council Offices, Water Services South, County Hall, Carrigrohane Road, Co. Cork, Tel: 021-4276891; Fax: 021-4276321.

Submissions in relation to the application may be made to the Environmental Protection Agency at its headquarters described above.

APPLICATION TO THE ENVIRONMENTAL PROTECTION AGENCY FOR A WASTEWATER DISCHARGE LICENCE

In accordance with the Wastewater Discharge (Authorisation) Regulations 2007, Water Services Southern Division of Cork County Council, Carrigrohane Road, Cork is applying to the Environmental Protection Agency for a Wastewater Discharge Licence for the Agglomeration of Cloughduv at the following locations:

Plant Name	Location	National Grid Ref.
Cloughduv WWTP	Coolmucky, Cloughduv	E145395 N066630

Discharge	Function	Townland	Receptor	Grid Ref.
Primary	Main	Coolmucky	River Brouen	E145099 N066702
Primary (Proposed)	Main	Ryecourt	River Bride	E145318 N067565

A copy of the application for the Wastewater Discharge Licence, and such further information relating to the application as may be furnished to the Agency in the course of the Agency's consideration of the Application shall, as soon as is practicable after receipt by the Agency, be available for inspection or purchase at the:

- Environmental Protection Agency, PO Box 3000, Johnstown Castle Estate, Co. Wexford, Lo Call 1890 335 599; Tel: 053-9160600; Fax: 053-9160699; Email: info@epa.ie

and at

- Cork County Council Offices, Water Services South, County Hall, Carrigrohane Road, Co. Cork, Tel: 021-4276891; Fax: 021-4276321.

Submissions in relation to the application may be made to the Environmental Protection Agency at its headquarters described above.

County Council, Carrigrohane Road, Cork is applying to the Environmental Protection Agency for a Wastewater Discharge Licence for the Agglomeration of Killeens at the following locations:

Plant Name	Location	National Grid Ref.
Killeens WWTP	Rathpeacon, Killeens	E164092 N075447

Discharge	Function	Townland	Receptor	Grid Ref.
Primary	Main	Monard	Blarney River	E163793 N075646

A copy of the application for the Wastewater Discharge Licence, and such further information relating to the application as may be furnished to the Agency in the course of the Agency's consideration of the Application shall, as soon as is practicable after receipt by the Agency, be available for inspection or purchase at the:

- Environmental Protection Agency, PO Box 3000, Johnstown Castle Estate, Co. Wexford, Lo Call 1890 335 599; Tel: 053-9160600; Fax: 053-9160699; Email: info@epa.ie

and at

- Cork County Council Offices, Water Services South, County Hall, Carrigrohane Road, Co. Cork, Tel: 021-4276891; Fax: 021-4276321.

Submissions in relation to the application may be made to the Environmental Protection Agency at its headquarters described above.

WESTERN DIVISION

APPLICATION TO THE ENVIRONMENTAL PROTECTION AGENCY FOR A WASTEWATER DISCHARGE LICENCE

In accordance with the Wastewater Discharge (Authorisation) Regulations 2007, Water Services Western Division, Cork County Council, Courthouse, Skibbereen, Co. Cork is applying to the Environmental Protection Agency for a Wastewater Discharge Licence for Castletownbere agglomeration at the following locations:

Discharge	Function	Townland	Receptor	Grid Ref.
Primary	Major	Foildarrig	Castletownbere Harbour	E68028 N46138
Secondary	Minor	Derrymihin West	Castletownbere Harbour	E68344 N46342
Secondary	Minor	Derrymihin West	Castletownbere Harbour	E68614 N46024
Secondary	Minor	Cametringane	Castletownbere Harbour	E67654 N45745
Secondary	Minor	Drom North	Groundwater	E67462 N45370
Secondary	Minor	Foildarrig	Groundwater	E67997 N46481

A copy of the application for the Wastewater Discharge Licence, and such further information relating to the application as may be furnished to the Agency in the course of the Agency's consideration of the Application shall, as soon as is practicable after receipt by the Agency, be available for inspection or purchase at the:

- Environmental Protection Agency, PO Box 3000, Johnstown Castle Estate, Co. Wexford, Lo Call 1890 335 599; Tel: 053-9160600; Fax: 053-9160699; Email: info@epa.ie

and at

- Cork County Council Water Services, Courthouse, Skibbereen, Co. Cork, Tel: 028-21299; Fax: 028-21995.

Submissions in relation to the application may be made to the Environmental Protection Agency at its headquarters described above.

APPLICATION TO THE ENVIRONMENTAL PROTECTION AGENCY FOR A WASTE WATER DISCHARGE LICENCE

In accordance with the Wastewater Discharge (Authorisation) Regulations 2007, S.I. No. 684 of 2007, Water Services (Western Division), Cork County Council, Courthouse, Skibbereen, Co. Cork is applying to the Environmental Protection Agency for a Wastewater Discharge Licence for Schull Agglomeration at the following locations:

Discharge	Function	Townland	Receptor	Grid Ref.
Primary	Major	Meenvane	Schull Harbour	E093171 N031557
Secondary	Minor	Skull	Schull Harbour	E092885 N031142

Cork County Council proposes to provide a wastewater treatment plant at Meenvane, Schull, Co. Cork, Grid Reference (093057E, 031613N). It is proposed to discharge treated wastewater from this plant to Long Island Channel. The proposed location is detailed in the table below:

Discharge	Function	Townland	Receptor	Grid Ref.
Primary	Major	Colla	Long Island Channel	E092558 N029466

A copy of the application for the Wastewater Discharge Licence, and such further information relating to the application as may be furnished to the Agency in the course of the Agency's consideration of the Application shall, as soon as is practicable after receipt by the Agency, be available for inspection or purchase at the:

- Environmental Protection Agency, PO Box 3000, Johnstown Castle Estate, Co. Wexford, Lo Call 1890 335 599; Tel: 053-9160600; Fax: 053-9160699; Email: info@epa.ie

and at

- Cork County Council Water Services, Courthouse, Skibbereen, Co. Cork, Tel: 028-21299; Fax: 028-21995.

Submissions in relation to the application may be made to the Environmental Protection Agency at its headquarters described above.

Primary	Main	Cullenagh	Courtmasherry Estuary	Grid Ref.
				E150732 N042818

A copy of the application for the Wastewater Discharge Licence, and such further information relating to the application as may be furnished to the Agency in the course of the Agency's consideration of the Application shall, as soon as is practicable after receipt by the Agency, be available for inspection or purchase at the:

- Environmental Protection Agency, PO Box 3000, Johnstown Castle Estate, Co. Wexford, Lo Call 1890 335 599; Tel: 053-9160600; Fax: 053-9160699; Email: info@epa.ie

and at

- Cork County Council Water Services, Courthouse, Skibbereen, Co. Cork, Tel: 028-21299; Fax: 028-21995.

Submissions in relation to the application may be made to the Environmental Protection Agency at its headquarters described above.

FORM OF NOTICE OF A COMPULSORY PURCHASE ORDER UNDER SECTION 76 OF AND THE THIRD SCHEDULE TO THE HOUSING ACT, 1966, AS EXTENDED BY SECTION 10 OF THE LOCAL GOVERNMENT (NO. 2) ACT, 1960, TO BE PUBLISHED IN ACCORDANCE WITH ARTICLE 4 (a) OF THE THIRD SCHEDULE TO THE HOUSING ACT, 1966, AS AMENDED BY THE PLANNING AND DEVELOPMENT ACT, 2000

COMPULSORY ACQUISITION OF LAND

Cork County Council Aherla Water Supply Scheme Compulsory Purchase Order 2009

The Cork County Council (hereinafter referred to as "the local authority"), in exercise of the powers conferred upon them by section 76 of the Housing Act, 1966, and the Third Schedule thereto, as extended by section 10 of the Local Government (No. 2) Act, 1960 as substituted by section 86 of the Housing Act, 1966 as amended by section 6 and the Second Schedule to the Roads Act, 1993 and as amended by the Planning and Development Act, 2000, have made an order entitled as above which is about to be submitted to An Bord Pleanála for confirmation. If confirmed, the order will authorise the local authority to acquire compulsorily the land described in the Schedule hereto for the purposes of the Aherla Water Supply Scheme.

Owners, lessees and occupiers of the land described in the Schedule hereto will receive individual written notice.

The Board cannot confirm a compulsory purchase order in respect of the land if an objection is made in respect of the acquisition by an owner, lessee or occupier of the land, and not withdrawn, until it has caused to be held an oral hearing into the matter and until it has considered the objection and the report of the person who held the oral hearing.

A copy of the order and of the map referred to in it may be seen at all reasonable hours at (1) Property & Housing Capital Department, Floor 11, County Hall, Cork or (2) Water Services Investment Project Office, Cork County Council, Model Business Park, Model Farm Road, Cork.

SCHEDULE

Land other than land consisting of a house or houses unfit for human habitation and not capable of being rendered fit for human habitation at reasonable expense.

Number on map deposited at the offices of the local authority	Quantity, description and situation of the land	Owners or reputed owners	Lessees or reputed lessees	Occupiers (except tenants for a month or a less period than a month)
CP 1	Area Ha: 0.2102 Type: Land Townland: Aherla DED: Templemartin County: Cork	Sean & Bridget Desmond, Kilcrea, Ovens, Co. Cork.	None	Owner

Dated this 20th day of February, 2009
Maurice Manning, Senior Executive Officer

CLOSING DATE FOR HIGHER EDUCATION GRANT APPLICATIONS

The closing date for receipt of Higher Education Grant applications for the 2008/09 academic year is February 27th, 2009. Cork County Council's Higher Education Grants Office will not accept applications after this date.

The information leaflet will be available during normal working hours at

- Planning Department, Floor 1, County Hall, Cork
- Planning Policy Unit, Floor 13, County Hall, Cork
- Council Offices in Ballincollig, Douglas, Carrigaline, Bandon and Blarney
- Public Libraries (Ballincollig, Wilton, Douglas, Carrigaline, Grand Parade, Bandon, Blarney and County Library, Model Business Park)

and to download or view on the County Council's web-site www.corkcoco.ie

Informal Submissions:

Informal submissions or observations can be made and these will be considered before the Proposed Amendment is prepared. Any person or organisation with an interest is hereby invited to send their comments in writing to:

The Senior Planner,
Cork County Council,
Planning Policy Unit,
Floor 13,
County Hall,
Cork.
Tel: 021 4285900

E-mail submissions can be sent to sciencepark@corkcoco.ie. Submissions or observations made by email must include the full name and address of the person making the submission.

The final date on which submissions or observations in response to this invitation can be made is:

23rd March, 2009

Dated: This 20th Day of February, 2009

Signed: Head of Forward Planning & Strategic Development

TENDERS

Cork County Council invites tenders for the provision of a Fuel Discount Card System to the Council.
Closing date for the receipt of tenders is Friday, 3rd April 2009 at 16.00hrs.

Rural Water, Planning & Coastal, Area Operations South seeks tenders for the supply, delivery, installation and commissioning of fixed permanent gas detection equipment at the Glanmire and Little Island Pumping Stations.
Closing date for the receipt of tenders is Friday, 10th April 2009 at 16.00hrs.

*Cork County Council (Northern Division) invites tenders for a single storey side extension to an existing rural cottage to include site works involving the installation of a waste treatment plant at Ballybeg, Mitchelstown, Co. Cork.
Closing date for the receipt of tenders is Friday, 27th March 2009 at 16.00hrs.

*Cork County Council (Northern Division) invites tenders for a single storey rear extension to an existing end of terrace dwelling at Mitchelstown, Co. Cork.
Closing date for the receipt of tenders is Friday, 27th March 2009 at 16.00hrs.

*Area Operations (South Cork), Roads Department invites tenders from competent Contractors for Road Construction, Road Surfacing and Footpath Works in the South Cork Division for the year 2009.
Closing date for the receipt of tenders is Friday, 13th March 2009 at 17.00hrs.

*Cork County Council invites tenders from suitably qualified contractors for the construction of 1900 linear metres of watermain at the Rochestown Road.
Closing date for the receipt of tenders is Friday, 20th March 2009 at 16.00hrs.

*Cork County Council is inviting applications for inclusion in a framework agreement for the processing and recycling of commingled dry recyclable waste.
Closing date for receipt of applications is Thursday, 2nd April 2009 at 16.00hrs.

*Full details available on www.etenders.gov.ie

www.corkcoco.ie

DEVELOPMENT CONTRIBUTIONS 2008

TOTALS

WATER SERVICES

WSIP

Development Contribs direct funding	2.785
Dev. Contr. to fund €21m loan drawdown	2.330
Total WSIP	5.115

Divisional Water Services

North	€'m	South	€'m	West	€'m	Total €'m
Capital Replacement Fund	0.592	Asset replacement fund	1.000	Capital Replacement	0.127	
Safety Works in 6 Engineering Areas	0.480	Innishannon waterworks	0.250	Upgrading of Castletownbere Old WSS Headworks	0.063	
Watermain Old Cork Road Mallow	0.090	Watermain at Fivemilebridge	0.200	Reenascreena Reservoir Augmentation	0.088	
Electrochlorination Fermoy	0.100	Ringaskiddy sewerage outfall	0.040	Cape Clear WSS Augmentation	0.013	
Rockchapel Water	0.050	Repairs to Crosshaven water tower	0.050	Upgrading of Clonakilty WSS Headworks	0.075	
Lyre W.S.	0.038	Cloyne sewer	0.015	Castletownkinneagh WSS	0.125	
Caheerbarnagh Reservoir	0.050	Glashaboy waterworks	0.250	Clonakilty Area Mains Replacement	0.050	
Ballynoe WWTP clar	0.125	Cobh sewerage muncher	0.070	Skibbereen Area Mains Replacement	0.050	
Lismire Sewerage CLAR	0.075	Inniscarra waterworks	0.250	Bantry Area Mains Replacement	0.050	
Bweeng Water SLI	0.150	Ballinagree sewerage	0.050	Castletownbere Area Mains Replacement	0.025	
Kilworth WWTP SLI	0.245	5 no. chlorine boosters and 35 no. chlorine monitors	0.190	Adrigole WSS Headworks and Chlorination	0.015	
Freemount WWTP	0.130	Chlorine monitors and turbidity monitors	0.200	Clonakilty WSS Network Re-chlorination	0.025	
Lombardstown W.W.T.P. SLI	0.330	Treatment Unit for Alum. Sludge - Glashaboy	1.150	Castletownbere WSS - Mains upsizing Main Street	0.063	
Glantane S.S. 0007798 SLI	0.180			Ardgroom WSS - connection with Castletownbere WSS	0.025	
Island Road Mains replacement	0.120			Castletownbere WSS - Upgrading of pumps at headworks	0.050	
Bog Cross Mains replacement	0.100			Ballineen WSS - upgrading of rising main	0.025	
Kilcaskin Mains replacement	0.170			Dunmanway WSS - upgrading of raw water main	0.035	
Ballyclough Mains replacement	0.050			Shannonval SS - Pumping Station	0.010	
Mains upgrade Clara Road	0.120			Drimoleague SS - Improvements at Church Hill and Bantry Road	0.020	
Watergrasshill/Clondulane	0.221			Durrus SS - Extension to Church Road and segregation of surface water	0.010	
Chlorine Monitor Programme 3 YR	0.250			West Cork Water Conservation - Phase 1	0.015	
Bartlemy W.S.S.	0.050			West Cork Water Conservation - Phase 2 (Bantry WSS)	0.050	
Ballyhea Sewerage SLI	0.120			West Cork Infrastructure Study	0.040	
Kilmagner Reservoir	0.063			West Cork - Provision and upgrading of SCADA Systems - phased	0.050	
Castletownroche Water	0.025			Allihies SS - Design Report	0.040	
Cullen Water Supply	0.050			Castletownbere WSS - Network at Derrymihan	0.300	
Dromina WWTP clar	0.030			Ballinascarty SS - Design Report	0.030	
Automatic Screen Dromahane	0.050			Clonakilty Flood Relief Works	0.500	
Rathcoole Sewerage clar	0.050			Clonakilty SS - Network Condition and capacity report	0.050	
				Bantry SS - Network Condition and capacity report	0.050	
Total North Cork	4.103	Total South Cork	3.715	Total West Cork	2.067	9.885
				TOTAL WSIP AND DIVISIONAL WATER SERVICES		15.000

ROADS

Strategic Roads (Projects > €1m.)

North	€'m	South	€'m	West	€'m	Total €'m
Broghill Relief Road	1.000	Midleton Northern Relief Road	2.940	Bantry Relief Road Phase 1	0.200	
Millstreet Relief Road	0.500	Cobh Road	0.050	R586 Ilen Bridge	0.400	
Kanturk New Bridge	0.500	Midleton Northern Relief Road Phase 2	0.100	Dunmanway Relief Road Quarry Road	1.200	
Boardwalk on Mallow Bridge	0.050	Dunkettle Road	0.310			
Total North Cork	2.050	Total South Cork	3.650	Total West Cork	1.800	7.500

Other Roads

North	€'m	South	€'m	West	€'m	Total €'m
Public Lighting	0.050	Surfacing Cloghdub	0.120	N71 Junction/R599 near GAA	0.200	
Traffic Calming	0.120	Flooding measures Crossbarry	0.035	Castletownbere DOM Lands Road to school	0.500	
Footpath Improvements	0.700	Traffic signals Iniiscarra Bridge	0.090	Traffic Improvement/Public Lighting	0.140	
Resurfacing/Streetscape Fermoy	0.500	Drainage Cloghdub (stream)	0.090	Ardgroom - County Bounds bends	0.200	
Car Park Meelin	0.030	Surfacing junctions various	0.065	Dursey Cable Car	0.150	
Pedestrian Crossign Charleville	0.020	Surface water works Palmbury	0.350	Ballyrisode Car Park	0.500	
Fermoy Traffic Mgt. Stdy & Impl.	0.150	Passage Traffic implementation	0.030			
Mitchelstown Traffic Mgt. & Impl.	0.150	Retaining wall Dan Desmond Passage	0.100			
Park Road/Bridge St. junction	0.070	Trasj screen Tramore River, Togher	0.100			
Ballinoe surfacing	0.0536	Footpaths	0.070			
Charleville car park land acq.	0.050	Rochestown Road traffic calming	0.050			
		Tower Village ped crossing	0.100			
		Car park Blarney	0.050			
		Nash's boreen drainage	0.050			
		Footpath Bawnafinny Tower	0.050			
		Footpaths ilighting Killeens	0.100			
		Landscaping drainage Clogheenmilcon carpark	0.040			
		Surfacing Carbertstown	0.095			
		Surfacing Ballytrasna	0.045			
		Surfacing White's Cross	0.095			
		Surfacing Green Acres Road, Glenville	0.085			
		Hazelwood, junction improvemetr and lights	0.060			
		Bandon undergrounding Ballymoden Place	0.025			
		Footpath LS 2002	0.072			
		Cbandon Clonakilty Road footpath	0.100			
		Undergrounding Oliver Plunkett St.	0.003			
		Garretstown Ballinspittle footpath	0.050			
		Garrylucas car park	0.030			
		Kinsale Road R600	0.080			
		Kinsale LS3428 overlay	0.030			
		Kinsale Road improvement Clarion Hotel	0.030			
		Nohoval Village overlay	0.080			
		Ballyvergan Rd.	0.150			
		Lighthouse Hill	0.100			
		Shannagarry Surface water	0.100			
		Youghal front strand outfall	0.030			
		Castlemartyr public lighting	0.030			
		Box culvert Ladysbridge	0.040			
		Ballingearry R584 surfacing	0.060			
		Reinaree L3402 surfacing	0.100			
		Ballymakeera L7498 L7419 surfacing	0.040			
		Ballyvourney car park cemetery	0.060			
		Ballymakeera storm drain replacement	0.040			
		Whitegate Rd traffic management	0.076			
		Lakeview traffic calming	0.100			
		Midleton Upper Mill Road surfacing	0.0864			
		Mill Road	0.084			
		Health and safety works	0.250			
		Tourism matching funds	0.100			
Total North Cork	1.8936	Total South Cork	3.9164	Total West Cork	1.6900	7.500

Copyright For inspection purposes only.
 Copyright owner required for any other use.

TOTAL ROADS

15.000

Marine Leisure

North	€'m	South	€'m	West	€'m	Total €'m
		Access to Fountainstown Beach	0.070	Beach & Dune Development programme	0.060	
				Whiddy Island	0.100	
				Non access funding for islands	0.270	
Total North Cork		Total South Cork	0.070	Total West Cork	0.430	0.500

Small Recreational & Amenity Projects

North	€'m	South	€'m	West	€'m	Total €'m
Playground Grants and upgrades	0.120	Multi Use Games Areas	0.280	Dunmanway Town - Improvements to walkway and tennis courts	0.050	
Mallow Strategic R. & A. Plan	0.030					
Mallow Theatre fit out	0.100	Access to sports pitches on former Murphy Army lands	0.290	Playground programme	0.150	
Mallow loop walk - extension from Bridge to Castlelands	0.020	Development of playing pitches Glanmire	0.100	Improvement of leisure amenities in schull (Basketball courts)	0.030	
Fermoy - Carrickabrick Bridge - Feasibility study/Prelim Report	0.030	Regional Park, Ballincollig - Phase 1 of development of public toilets	0.240	Access to beaches programme	0.060	
Charleville Town park - Feasibility study/prelim report for development of Town park for recreation incorporating walkway, landscaping and maximisation of amenity potential	0.030	Macroom Amenity Walk	0.060	Roscarbery Pitch and Putt	0.050	
Bweeng Village - Upgrad. Comm.Fac.	0.030			Dunmanway swimming pool	0.150	
Kanturk - Feasibility/scoping study for footbridge O'Brien Park - Footbridge to town park	0.020					
Buttevant - Feasibility study for upgrade of walkway along river bank on town side of the Awbeg river.	0.010					
Kanturk, Buttevant Road - Feature & Planting at triangle	0.010					
Mitchelstown, Relief Road - Hard landscaping of Roandabouts involving the Local Heritage Society	0.020					
Mallow Town - Enhancement (planting and ladsclaping) of approaches to Mallow Town	0.030					
Leader group matching funding	0.080					
Kanturk town park - improved security and lighting	0.010					
Total North Cork	0.540	Total South Cork	0.970	Total West Cork	0.490	2.000

For inspection purposes only.
Consent of copyright owner required for any other use.

Urban & Village Renewal						
North	€'m	South	€'m	West	€m	Total €'m
Kanturk - Public Toilet refurbishment	0.040	Carparking for Douglas to Passage Walkway	0.100	Glengarriff - Improvement of amenities	0.030	
Castletownroche - Feasibility study/prelim report for Pedestrian Bridge over the Awbeg River	0.020	Improvements to Glounthaune community field	0.100	Amenity and walkway support	0.100	
Knocknagree - further landscaping of Fairfield Amenity	0.010	Contribution to planting for Cobh	0.050			
Meelin - Surface new car park provided as replacement of derelict site	0.010	Landscaping and plating at O'Sullivan place, Aghada	0.050			
Kiskeam - Footbridge on R577 linking public footpaths	0.070	Continuation of Bandon Walkway	0.090			
Dromahane - Land acquisition for footpaths	0.050	Belgooly walkway	0.080			
Total North Cork	0.200	Total South Cork	0.470	Total West Cork	0.130	0.800
Recreational Grants Scheme						
North	€'m	South	€'m	West	€m	€'m
Recreation Grants Scheme	0.250	Recreation Grants Scheme	0.500	Recreation Grants Scheme	0.250	1.000
Failte Ireland Tourism Product Development Scheme						1.000
Metropolitan Area Recreation & Amenity						1.000
Implementation of Marine Leisure Strategy (Future Projects)						0.500
Strategic Urban Plans						0.2
Strategic Road Study						0.25
Co. Library HQ						3.000
TOTAL DEVELOPMENT CONTRIBUTIONS ALLOCATION 2008.						40.000

For inspection purposes only. Consent of copyright owner required for any other use.

Cork County

Water Services Investment Programme 2007 - 2009

Schemes at Construction	W/S	Est. Cost	Schemes to start 2009 contd.	W/S	Est. Cost
Cork North			Cork South		
Mitchelstown Sewerage Scheme (Nutrient Removal)	S	221,000	Ballincollig Sewerage Scheme (Upgrade) (G)	S	22,248,000
Cork South			Cork Lower Harbour Sewerage Scheme (excl. Crosshaven SS)	S	73,542,000
Ballyvourney/ Ballymakeery Sewerage Scheme	S	3,049,000	Shannagary/ Garryvoe/ Ballycotton Sewerage Scheme	S	3,780,000
Cobh/ Middleton/ Carrigtwohill Water Supply Scheme	W	10,135,000	Youghal Sewerage Scheme	S	14,420,000
Cork Lower Harbour Sewerage Scheme (Crosshaven SS) (G)	S	4,850,000	Cork West		
Cork Water Strategy Study (G)	W	941,000	Ballydehob Sewerage Scheme	S	683,000
Kinsale Sewerage Scheme	S	20,000,000	Bantry Water Supply Scheme	W	14,935,000
Middleton Sewerage Scheme (Infiltration Reduction) (G)	S	2,078,000	Clonakilty Sewerage Scheme (Plant Capacity Increase)	S	3,677,000
		41,274,000	Courtmacsherry/ Timoleague Sewerage Scheme	S	2,472,000
Schemes to start 2007			Dunmanway Regional Water Supply Scheme Stage 1	W	12,669,000
					164,629,000
Cork North			Serviced Land Initiative		
North Cork Grouped DBO Wastewater Treatment Plant (Buttevant, Doneraile & Kilbrin)	S	5,150,000	Cork North		
Cork West			Ballyclough Water Supply Scheme	W	139,000
Skibbereen Sewerage Scheme	S	20,000,000	Ballyhooley Improvement Scheme	W/S	139,000
		25,150,000	Broghill-Rahoggin Sewerage Scheme	S	406,000
Schemes to start 2008			Bweeny Water Supply Scheme	W	115,000
Cork North			Churchtown Sewerage Scheme (incl. Water)	W/S	543,000
Mallow/ Ballyvinter Regional Water Supply Scheme (H)	W	8,652,000	Clondulane Sewage Treatment Plant	S	417,000
Mallow Sewerage Scheme (H)	S	5,408,000	Freemount Sewerage Scheme	S	150,000
Cork South			Pike Road Sewerage Scheme (incl. Water)	W/S	2,080,000
Ballincollig Sewerage Scheme (Nutrient Removal) (G)	S	948,000	Rathcormac Sewerage Scheme (incl. Water)	W/S	555,000
Ballingeary Sewerage Scheme	S	1,296,000	Spa Glen Sewerage Scheme	S	736,000
Bandon Sewerage Scheme Stage 2	S	14,729,000	Uplands Fermoy Sewerage Scheme (incl. Water)	W/S	1,174,000
City Environs (CASP) Strategic Study (G)	S	153,000	Watergrasshill Water Supply Scheme (incl. Sewerage) (G)	W/S	4,151,000
Cloghroe Sewerage Scheme (Upgrade)	S	683,000	Cork South		
Coachford Water Supply Scheme	W	1,318,000	Ballincollig Sewerage Scheme (Barry's Rd Foul and Storm Drainage) (G)	S	1,164,000
Garretstown Sewerage Scheme	S	2,153,000	Belgooley Water Supply Scheme (incl. Sewerage)	W/S	2,913,000
Inniscarra Water Treatment Plant Extension Phase 1	W	2,678,000	Blamey Water Supply Scheme (Ext. to Station Rd) (G)	W	416,000
Little Island Sewerage Scheme (G)	S	2,200,000	Carrigtwohill Sewerage Scheme (Treatment and Storm Drain) (G)	S	7,632,000
Cork West			Castlematyr Wastewater Treatment Plant Extension	S	1,200,000
Bantry Sewerage Scheme	S	7,148,000	Crookstown Sewerage Scheme (incl. Water)	W/S	1,200,000
Dunmanway Sewerage Scheme	S	2,153,000	Dripsey Water Supply Scheme (incl. Sewerage)	W/S	1,112,000
Leap/ Baltimore Water Supply Scheme	W	6,365,000	Glounthane Sewerage Scheme (G)	S	1,576,000
Schull Water Supply Scheme	W	5,253,000	Innishannon Sewerage Scheme	S	277,000
		61,137,000	Innishannon Wastewater Treatment Plant	S	694,000
Schemes to start 2009			Kenympike Sewerage Scheme	S	832,000
Cork North			Kenympike Water Supply Scheme	W	416,000
Banteer/Dromahane Regional Water Supply Scheme	W	1,576,000	Killeagh Wastewater Treatment Plant Extension	S	1,200,000
Conna Regional Water Supply Scheme Extension	W	2,627,000	Killeagh Water Supply Scheme (includes Sewerage)	W/S	485,000
Cork NE Water Supply Scheme	W	4,326,000	Killeens Sewerage Scheme	S	420,000
Cork NW Regional Water Supply Scheme	W	6,046,000	Kilnagleary Sewerage Scheme	S	694,000
Millstreet Wastewater Treatment Plant (Upgrade)	S	1,628,000	Middleton Wastewater Treatment Plant Extension	S	4,050,000

Cork County contd.

Water Services Investment Programme 2007 - 2009

Serviced Land Initiative contd.	W/S	Est. Cost	Schemes to Advance through Planning cond.	W/S	Est. Cost
Cork South contd.			Cork South		
Mogeely, Castlemartyr & Ladysbridge Water Supply Scheme	W	2,566,000	Carrigtwohill Sewerage Scheme (G)	S	20,000,000
North Cobh Sewerage Scheme (G)	S	3,193,000	Cork Sludge Management (G)	S	14,420,000
Riverstick Water Supply Scheme (incl. Sewerage)	W/S	525,000	Cork Water Supply Scheme (Storage - Mount Emla, Ballincollig & Chetwind) (G)	W	8,500,000
Rochestown Water Supply Scheme	W	2,700,000	Inniscarra Water Treatment Plant (Sludge Treatment)(G)W		5,356,000
Saleen Sewerage Scheme	S	1,051,000	Macroom Sewerage Scheme	S	5,150,000
Youghal Water Supply Scheme	W	2,300,000	Minane Bridge Water Supply Scheme	W	1,421,000
Cork West			Cork West		
Castletownshend Sewerage Scheme	S	1,576,000	Bantry Regional Water Supply Scheme (Distribution)	W	9,455,000
		50,797,000	Cape Clear Water Supply Scheme	W	1,679,000
Rural Towns & Villages Initiative			Rural Towns & Villages Initiative		
Cork North			Cork North		
Buttevant Sewerage Scheme (Collection System)	S	2,446,000	Castletownbere Regional Water Supply Scheme	W	8,405,000
Doneraile Sewerage Scheme (Collection System)	S	1,738,000	Glengarriff Sewerage Scheme	S	2,500,000
			Roscarberry/Owenahincha Sewerage Scheme	S	1,576,000
			Skibbereen Regional Water Supply Scheme Stage 4	W	7,880,000
					95,646,000
Cork South			Cork South		
Innishannon (Ballinadee/ Ballinspittle/ Garrettstown) Water Supply Scheme	W	6,726,000	Water Conservation Allocation		12,206,000
Cork West			Cork West		
Ballylicky Sewerage Scheme	S	2,153,000	Asset Management Study		300,000
Baltimore Sewerage Scheme	S	3,162,000	South Western River Basin District (WFD) Project¹		9,400,000
Castletownbere Sewerage Scheme	S	5,202,000			
Schull Sewerage Scheme	S	3,523,000			
		24,950,000	Programme Total		485,489,000
Schemes to Advance through Planning					
Cork North					
Mitchelstown North Galtees Water Supply Scheme	W	3,152,000			
Mitchelstown Sewerage Scheme	S	3,000,000			
Newmarket Sewerage Scheme	S	3,152,000			

¹ This project is being led by Cork County Council on behalf of other authorities in the River Basin District

(H) Refers to a Hub as designated in the National Spatial Strategy

(G) Refers to a Gateway as designated in the National Spatial Strategy