

- NOTES
1. FIGURED DIMENSIONS ONLY TO BE TAKEN FROM THIS DRAWING
 2. ALL DRAWINGS TO BE CHECKED BY THE CONTRACTOR ON SITE
 3. ENGINEER TO BE INFORMED BY THE CONTRACTOR OF ANY DISCREPANCIES BEFORE ANY WORK COMMENCES
 4. ALL LEVELS SHOWN RELATE TO ORDNANCE SURVEY DATUM AT MALIN HEAD

Rev	Date	Description	By	Chkd.
E	01-02-09	ISSUED FOR RE-SUBMISSION	VB	MC
D	10-11-08	ISSUED FOR SUBMISSION	VB	MN

Applicant: Shell E&P Ireland Limited
Corrib House, 52 Leeson Street Lower, Dublin 2, Republic of Ireland.

Operator: BORD NA MÓNA

Project: CORRIB ONSHORE PIPELINE DEVELOPMENT

Aspect: SRAHMORE PEAT DEPOSITION SITE

Title: TYPICAL WEIGHBRIDGE & WHEELWASH DETAILS


Scale @ A1: 1:50

Prepared by: M. Nolan
Checked: M. Conroy
Date: Feb 2009

Project Director: S.Finlay

TOBIN
Patrick J. Tobin & Co. Ltd.
TOBIN Consulting Engineers,
Block 10-4, Blanchardstown Corporate Park,
Dublin 15, Ireland.
tel: +353-(0)1-8030406
fax: +353-(0)1-8030409
e-mail: dublin@tobin.ie
www.tobin.ie

Revision: E
Drawing No.: 4903-2042

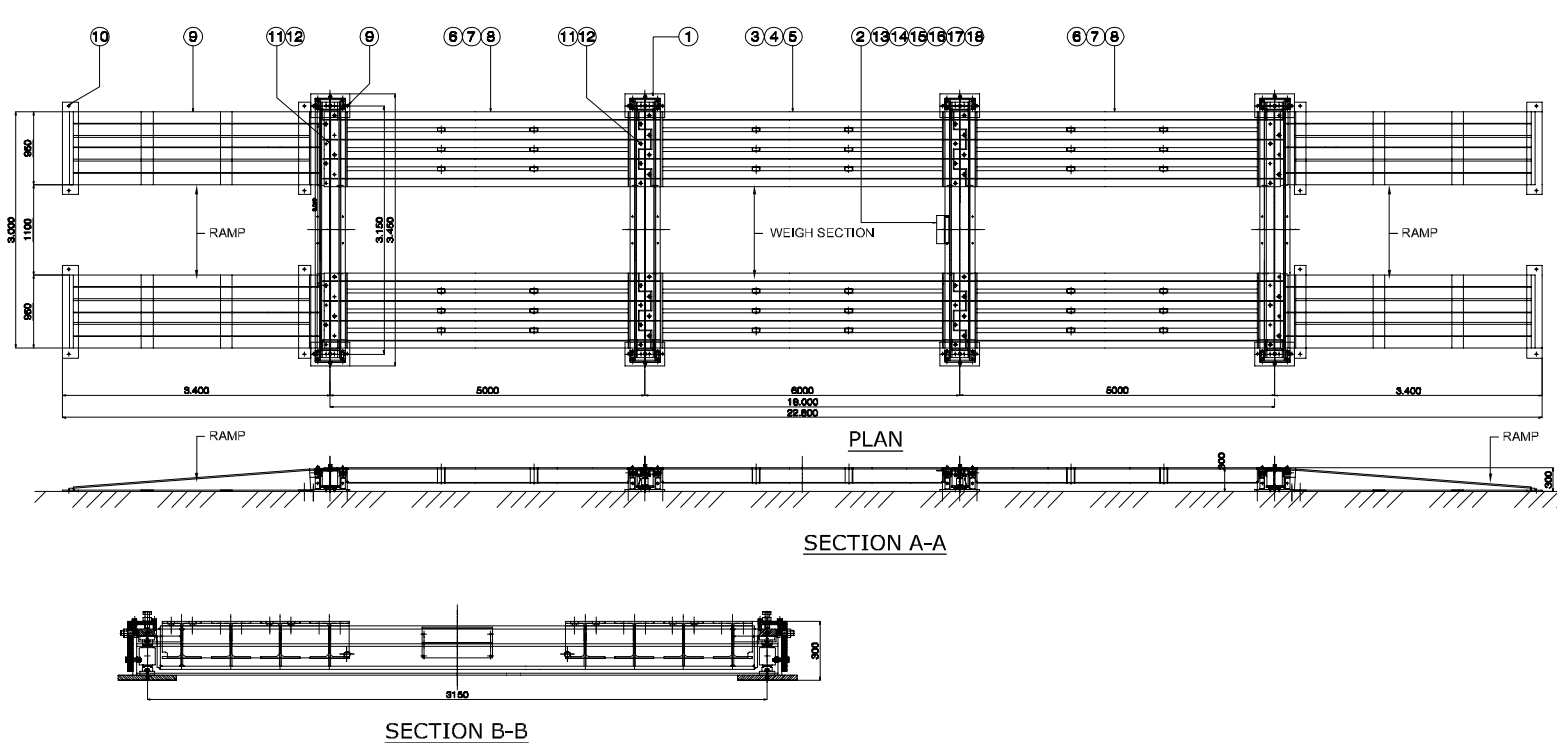

ITEM	MAT./DRAW.	QTY.	DESCRIPTION	SIZE	REMARKS
1	2100998-02	4	Weigh Section Cpl.		
2	2100998-07	1	Mounting Plate f. J.Box		
3	2100998-09	...	Floor Section 6m		
4	2100998-10	...	Floor Section 5m		
5	2100998-11	...	Floor Section 4m		
6	2100998-13	...	End Floor Section 6m		
7	2100998-14	...	End Floor Section 5m		
8	2100998-15	...	End Floor Section 4m		
9	2100998-12	4	Ramp		
10	Stainl. St.	24	Chem. Anchor Bolt	M16 x 250	Cpl. with Nut + Washer
11	Stainl. St. Cl. 70	48	Hex. Hd. Set Bolt	M16 x 40	DIN 933
12	Stainl. St. A4	48	Spring Washer	M16	DIN 127B
13	Stainl. St. Cl. 70	2	Hex. Hd. Set Bolt	M10 x 20	DIN 933
14	Stainl. St. A4	2	Spring Washer	M10	DIN 127B
15	Various	1	Junction Box 8 conn.		
16	Stainl. St. Cl. 70	4	Sl. Ch. Hd. Screw	M6 x 40	DIN 84
17	Stainl. St. A4	4	Spring Washer	M6	DIN 127B
18	Stainl. St. Cl. 70	4	Hex. Nut	M6	DIN 934
19	St.	...	Cable Clamp	1"	
20	PVC	...	Cable Tube 1" for 6m	L = 5600	
21	PVC	...	Cable Tube 1" for 5m	L = 4600	
22	PVC	...	Cable Tube 1" for 4m	L = 3600	
23	PVC	2	Cable Tube 1"	L = 400	