

20 May 2009

The County Secretary
Wicklow County Council
County Buildings
Wicklow Town

Our Ref: 3910/WL/dl

Dear Sirs

**RE: RESTORATION OF FORMER QUARRY AT FASSAROE, BRAY, CO. WICKLOW
APPLICATION TO THE ENVIRONMENTAL PROTECTION AGENCY FOR A
WASTE LICENCE**

We write on behalf of our Client, Roadstone Dublin Ltd. to formally advise that it has today forwarded an application to the Environmental Protection Agency for a waste recovery facility on its lands at Fassaroe, Bray, Co. Wickow (National Grid Reference 3237E, 2175N).

The principal activity is Class 4 of the Fourth Schedule (recycling or reclamation of inorganic materials). Other activities include Class 2 of the Fourth Schedule (recycling or reclamation of organic substances which are not used as solvents), Class 3 of the Fourth Schedule (recycling or reclamation of metals and metal compounds) and Class 13 of the Fourth Schedule (temporary storage pending recycling or reclamation).


An Environmental Impact Statement will be submitted to the Environmental Protection Agency with the Waste Licence Application. A copy of

- (i) the Waste Licence Application,
- (ii) the Environmental Impact Statement and
- (iii) further information relating to the application that may be furnished to the Agency in the course of its consideration of the licence application

will, as soon as practicable after receipt by the Agency, be available for inspection or purchase at the headquarters of the Agency.

This letter constitutes formal written notice of the Waste Licence Application as required by Section 9(1) of the Waste Management (Licensing) Regulations 2004 (S.I. No. 395 of 2004).

Yours sincerely
SLR Consulting Ireland

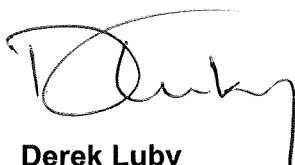

Derek Luby
Technical Director

cc Michael Boland, Environment Section, Wicklow County Council

SLR Consulting Ireland, 7 Dundrum Business Park, Windy Arbour, Dublin 14, Ireland

T +353 1 296 4667 F +353 1 296 4676 W www.slrconsulting.com

Directors: R. O'Dowd, N. O'Neill, T. Paul, N. Penhall (British), D. Richards (British), I. Roberts (British). Secretary: R. O'Dowd
Registered in Ireland as SLR Environmental Consulting (Ireland) Limited. Registered No. 253332 VAT No. 8253332J

HOUSES FOR SALE

MY OWN LARGE 3 bed semi detached in the heart of the Killybegs Village. 5 minutes M4 motorway. Beside Kinnegad. Also huge 4 bedroom detached house with 2nd floor and secondarily finished garden. Must be seen. Three Showrooms Open Fri. & Sun. 3-5pm or by appointment. Call: 087 2624251 or 01 8256650 any time.

INDUSTRIAL PREMISES

COOKSTOWN SQUARE Cookstown Ind. Est. Tallaght D24. Fully finished food unit and 1 other unit to let. 087 125 5664

MODERN Warehouse to rent. (Rathgar area), beside N2 & N3. 40,000 sq.ft. with loading ramps 22 per sq.ft. Will rent in 1 or 2 lots etc. Ph: 087 2624251 or 01 8256650 any time.

NEW INDUSTRIAL UNITS to rent. Rathgar area. Contact between 9-5 Mon-Fri. 087 9603

OSSORY INDUSTRIAL EST D3 7,500 sq. ft. 3,500 sq. ft. 6,000 sq. ft. units to let. 086 2573055

PARK WEST, for sale or to let. Unit 1, 6,000 sq. ft. Ph: 086 8243694

STORAGE AVAILABLE in 20 and 40ft containers in Santry. Phone: 087 2566747

WAREHOUSE to let suit many uses. 25,000 sq. ft. Ph: 087 2598230.

LANDS FOR SALE

FOR SALE BY TENDER, Monday 15 June 2009. Lands adjacent to the N11 road, near Ballybride, Co. Wicklow. Quin Agnew. (01) 6623113

LICENCED PREMISES

LICENCE PREMISES wanted to lease. Dublin City Centre or adj. Tel: 087 913 8241

LICENCE PREMISES, Reg'd. to licence. Dublin area only. Exp'd. enclosed operators. 085 839 5384

SELLING OR BUYING a 7 day liquor licence. Call: (0404) 42832

OFFICES TO LET

AT ST. GEORGE'S ST. D2 - Short term. €20 pst. 496 3222

AT TALLAGHT Bus. Park. Serviced offices. 200-400 sq.ft. with parking from €99 pw. 01-41317300

DUN LAOGHAIRE 1st floor, 3 rooms, 4 offices. Flexible lease. 1000 sq. ft. 2000 sq. ft. 2500 sq. ft. 2800 sq. ft. 3000 sq. ft. 3200 sq. ft. 3500 sq. ft. 3800 sq. ft. 4000 sq. ft. 4200 sq. ft. 4500 sq. ft. 99800 sq. ft. 100000 sq. ft.

OVERSEAS PROPERTIES

CROATIA, For sale 4 bed Villa with pool, Istria Region. Tel: 086 8782408

WANTED: 3-4 bed villa with swimming pool in Villanova condition. Ph: 8187474

PREMISES FOR SALE

LOCK UP 900sq. ft. of a 50K building. Ph: 49299510 / 985 7051568

PREMISES TO LET

BALLYFERMOT ROUNDABOUT, corner profile, 4525sq ft, 21st fl., suit many uses. 01 4963322
CRECHE to let, Palmerstown. D20. Ph: 086 2323727

PREMISES TO LET

CROKE PARK, D3 new takeaway premises, Ph: 086 857 9229

FOR SALE/LET high profile office/retail units, centre of Kildare. Ideal for new services, businesses, with growing community & situated adj. to M4. Generous incentives & lease. Ph: 086 922100 (anytime). Contact Aine on 086 0389 411

HOLLYSTOWN, D15, 10,000 sq. ft., suit variety of uses, secure yard. Ph: 086 255 1373

KIOSK TO LET, Orwell Road, Rathgar, Dublin 6. Retail Use. For details, contact: Dublin City Council, Ph: 01 222 2898.

SELF STORAGE 2573055
 200/40ft Ph: 086 2573055

STILL ORGAN luxury treatment room to let, suitable for Physio, dietician, chiropractor, €400 p/w (Mon - Sat) Ph: 087 927 3010.

PROPERTY INVESTMENTS

JOIN OUR Irish Syndicate involved in lucrative property deals in Poland. Wise property investment in Poland still beats all other options. Projected return of 15% pa. 087 8591511

PRIVATE SALE End 32 NCR, Phoenix & 2 double bedroom flats. Ph: 086 065 8318.

SHOPS FOR SALE

FRESHOLD SHOP for sale. Fully equipped, take away shop. 150sq m. Ground floor, 1st floor 70sq m. Ph: 087 3222001

SUPERMARKET (418sq.m) & adjoining 12 bed hotel in Blackwater, Co. Wick. For details, contact: Official Liquidator, Co. Wick. Contact: Sherry Fitzgerald, Haythornthwaite 085 9146046

SHOPS TO LET

CLANE Sale/Let, Service Station and Forecourt also Hair Salon. Ph: Kelly Estates 01 4124774

SITES FOR SALE

RATHCOFFEY Village Sale/Let half acre commercial site. Rathcoffeey, Co. Wick. Sale/Let 1 acre, F.P.P. X3 Ind. Units or Part Exchange sale for Ind. Unit. Ph: Kelly Estates 01 4124774

ARTICLES FOR SALE

ELECTRIC BICYCLES no driving licence req'd. 40 miles on a charge. Tel: 087 6526000

FOR SALE 110CC QUAD, 086 2624482.

FOR SALE Electric Bicycle, 086 2624482.

FOR SALE Electric Bicycle, 086 2624482.

HEINENKEN CUP FINAL Four Stand Tickets Ph: 0862428293

Wind turbines - 1-10 kw. Top quality, 5 year wnty, 0860471053 info@greenairtechnology.ie (B)

CATERING EQUIPMENT

Contents of Restaurant for sale 086-0488057

FOR THE HOME

A STAIR LIFT sale, new and reconditioned, straight and curved. Best value locally. Full guarantee. Ph: 8304975.

GARDENING

ALLOTMENTS available at Beech Hill, Ph: 087 6689941

GARDEN SHEPDS Fences, trellis, kennels, Slaght. 626 8698

INCOME TAX

TAX RETURNS self-employed returns prepared. 01 8512941

MARTIAL ARTS

KICK BOXING, private lessons Ph: 087 2355140

MEETING POINT

BROWSE PERSONALS from sgl guys, freephone 1800 933 802

FLIRT WITH single girls & guys. 1550 400 800, costs 75c/msg

GAY CONTACTS - Text GAY to 53050, costs 30c

MISCELLANEOUS

AARONS ADULT DANCE Every Sunday, 10.30am - 12.00pm, Sun 24, Free parking. Romantic. Ph: 087 2355140

A PRIVATE TAILOR will call to house for mens suits, overcoats, jackets, etc. Reasonable. Phone: 821 4111.

Are you making plans? Wedding Anniversary, Birthday, Christmas, etc. Not make it easy and try The Regency Hotel - Whitehall, Dublin, with Great Food & Service. Call: 087 2355140 for details

BALLROOM DANCING Classes Ballroom, Latin, Modern, etc. Presentation, Primary, School, Terenure. Sun. Lun. 1514. The Curragh. Tel: 621 1514.

FEMALE 30+ seeks other female for social, trad music fun, great fun to be had at these sessions. Box 9609

HEINENKEN CUP Final, 2nd West Ph: 087 2565266

OPEN TO PUBLIC Castle How and Co. Wicklow, Admission and Car Park. 087 2959350

PROF G. Ganning, Bio Energy Clinic Ph: 087 9300558

PUBLIC TALK on Dreams, Past May and Lower Mount Street Dublin 2 at 7.30pm.

TAKE ACTION NOW - Stop smoking, stop drinking, become more self confident, conquer fears and stress. Ph: Tony Seagar 2852271 www.mindsopele

www.mymateandme.com - free online dating. Single & double dates for you and your friends. All you need is love (and an internet connection)

RESTAURANTS

Spain Freehold Bar/Restaurant Central Over 100m² available to Madrid. Ph: 0861005213 nicka@lolie

THANKSGIVING

HEARTFELT THANKS to the Sacred Heart, St. Ann's, Arranville, Co. Wick. For wonderful favours received.

USEFUL SERVICES

A1 SKIP HIRE, Mini skips from 699. Standard skips from 899. 6000 litre skips available. Ph: (01) 4664444

WINDOW BLINDS

A FULL HOUSE Of Blinds From €15 Per Week. Lo call 1890 252 168

DOGS

GERMAN SHEPHERDS 7 week old, very good guard dogs. €300 female, €350 male. Ph: 4534320

PEMBROKE Corgi Pups for sale. Old, young, black & white. Ph: 087 9555524

LEGAL

Byrnes (Bry) Ltd is regulated by the Financial Regulator. Consumer Credit Act, 1995 (as amended)

1 Brynes (Bry) Ltd of 55 Main Street, Bray, Co. Wicklow am applying under Part VIII of the Consumer Credit Act, 1995 to transfer its business to Brynes Bank and Financial Services Authority of Ireland for the year 2009-2010.

Notice of Application to be dissolved from the Register of Companies. Knight Alarms and Security, Clonsilla, Dublin 22.

NOTICE IS HEREBY GIVEN that the shareholders of the named company which has ceased to trade and has no assets or liabilities, has applied at Parnell House, Cornhill Street, Dublin 1, to be dissolved from the register of companies. The provisions of section 311 of the Companies Act 1963 to 2006.

AN CHURT DUICHE

(THE DISTRICT COURT)

AUCTIONEERS & HOUSE AGENTS OF THE DISTRICT COURT FOR CERTIFICATE OF QUALIFICATION

TAKE NOTICE that MacDonnell & Co. Auctioneers, 102 Lansier Road, Rathmines in Dublin 2, are applying to the above Acts to the District Judge sitting at Court No. 52, Richmond Dock, North Brunswick Street, Dublin, for a Certificate of Qualification to hold an Auctioneers Licence in the name of MacDonnell & Co. Auctioneers Ltd. The principal place of business in the State at 102 Lansier Road, Dublin 2.

Director/Secretary

Levant Wire Limited (the registered office at 33 St. John's Road, Dublin 2, Ireland, having never traded and having no assets or liabilities, has applied to the Registrar of Companies that the Company is not carrying on business and that the Registrar may be pleased to exercise his powers pursuant to Section 311 of the Companies Act 1963 to dissolve the Company off the register.

PLANNING APPLICATIONS

FINICAL COUNTY COUNCIL - Cormac Mohan seeks planning permission for change of use from ground floor office to Street Bar/Bistro at Co. Dublin. The Planning Application may be inspected or purchased at a fee not exceeding the reasonable cost of making a copy of the application or observation may be made to the Authority in writing on the period of 5 weeks beginning on the date of receipt by the authority of the application.

DUBLIN CITY COUNCIL - Regeneration Board for Natura Heritage Area, Dublin 8 into two units (Nos. 8A and 8B) and permission for use of Unit 8 application may be inspected or purchased, at a fee not exceeding the reasonable cost of making a copy of the application or observation may be made to the Authority in writing on the period of 5 weeks beginning on the date of receipt by the authority of the application.

DUBLIN CITY COUNCIL - Planning Permission is sought to construct a new dormer roof to the front of dormer roof building at the front of the building. Planning Permission under Reg. P. 66A/1923 at Site No. 3, Ballykea, Loughlinny, Skerries. Application may be inspected or purchased, at a fee not exceeding the reasonable cost of making a copy of the application or observation may be made to the Authority in writing on the period of 5 weeks beginning on the date of receipt by the authority of this application.

FINICAL COUNTY COUNCIL - Planning Permission is sought to construct a new dormer roof to the front of dormer roof building at the front of the building. Planning Permission under Reg. P. 66A/1923 at Site No. 3, Ballykea, Loughlinny, Skerries. Application may be inspected or purchased, at a fee not exceeding the reasonable cost of making a copy of the application or observation may be made to the Authority in writing on the period of 5 weeks beginning on the date of receipt by the authority of this application.

DUBLIN CITY COUNCIL - 1, Litz Buckley intend to apply for Planning Permission for development on this site: Ransallagh, Dublin 8. The development will consist of: An attic dormer conversion to rear to provide additional en suite to existing 2 storey 3 bedroom terrace dwelling. The planning application may be inspected or purchased at a fee not exceeding the reasonable cost of making a copy of the application or observation may be made to the Authority in writing on the period of 5 weeks beginning on the date of receipt by the authority of this application.

DUBLIN CITY COUNCIL - 1, Litz Buckley intend to apply for Planning Permission for development on this site: Ransallagh, Dublin 8. The development will consist of: An attic

SITE NOTICE

APPLICATION TO THE ENVIRONMENTAL PROTECTION AGENCY FOR A WASTE LICENCE


ROADSTONE DUBLIN LTD., Fortunestown, Tallaght, Dublin 24 intends to apply to the Environmental Protection Agency for a waste licence in respect of a waste recovery facility on its lands at Fassaroe, Bray, Co. Wicklow (National Grid Reference 3237E 2175N). The waste licence application provides for

- (i) Use of approximately 750,000 tonnes of inert natural materials, principally excess soil, stones and/or broken rock to backfill and restore a large existing void created by gravel extraction;
- (ii) Recovery of up to 20,000 tonnes of inert construction materials per annum (including stones, granular fill, concrete, blocks, bricks and ceramic tile) using crushing and screening equipment to generate secondary (recycled) aggregate
- (iii) Separation of any non-inert construction and demolition waste unintentionally imported to site prior to removal off-site to appropriately licensed waste disposal or recovery facilities
- (iv) Use of secondary aggregate to construct internal haul roads within the application site
- (v) Export of secondary aggregate off-site for re-use by others
- (vi) Phased restoration of the backfilled void (including placement of cover soils and seeding) and return to use as agricultural grassland
- (vii) Temporary stockpiling of topsoil and subsoil pending re-use in the phased restoration of the site
- (viii) Environmental monitoring of noise, dust, surface water and groundwater for the duration of the site restoration works.

The principal activity is Class 4 of the Fourth Schedule (recycling or reclamation of inorganic materials). Other activities include Class 2 of the Fourth Schedule (recycling or reclamation of organic substances which are not used as solvents), Class 3 of the Fourth Schedule (recycling or reclamation of metals and metal compounds) and Class 13 of the Fourth Schedule (temporary storage pending recycling or reclamation).

An Environmental Impact Statement will be submitted to the Agency with the Waste Licence Application.

A copy of the Waste Licence Application, the Environmental Impact Statement and further information relating to the Application that may be furnished to the Agency in the course of its consideration of the Application will, as soon as practicable after receipt by the Agency, be available for inspection or purchase at the headquarters of the Agency.

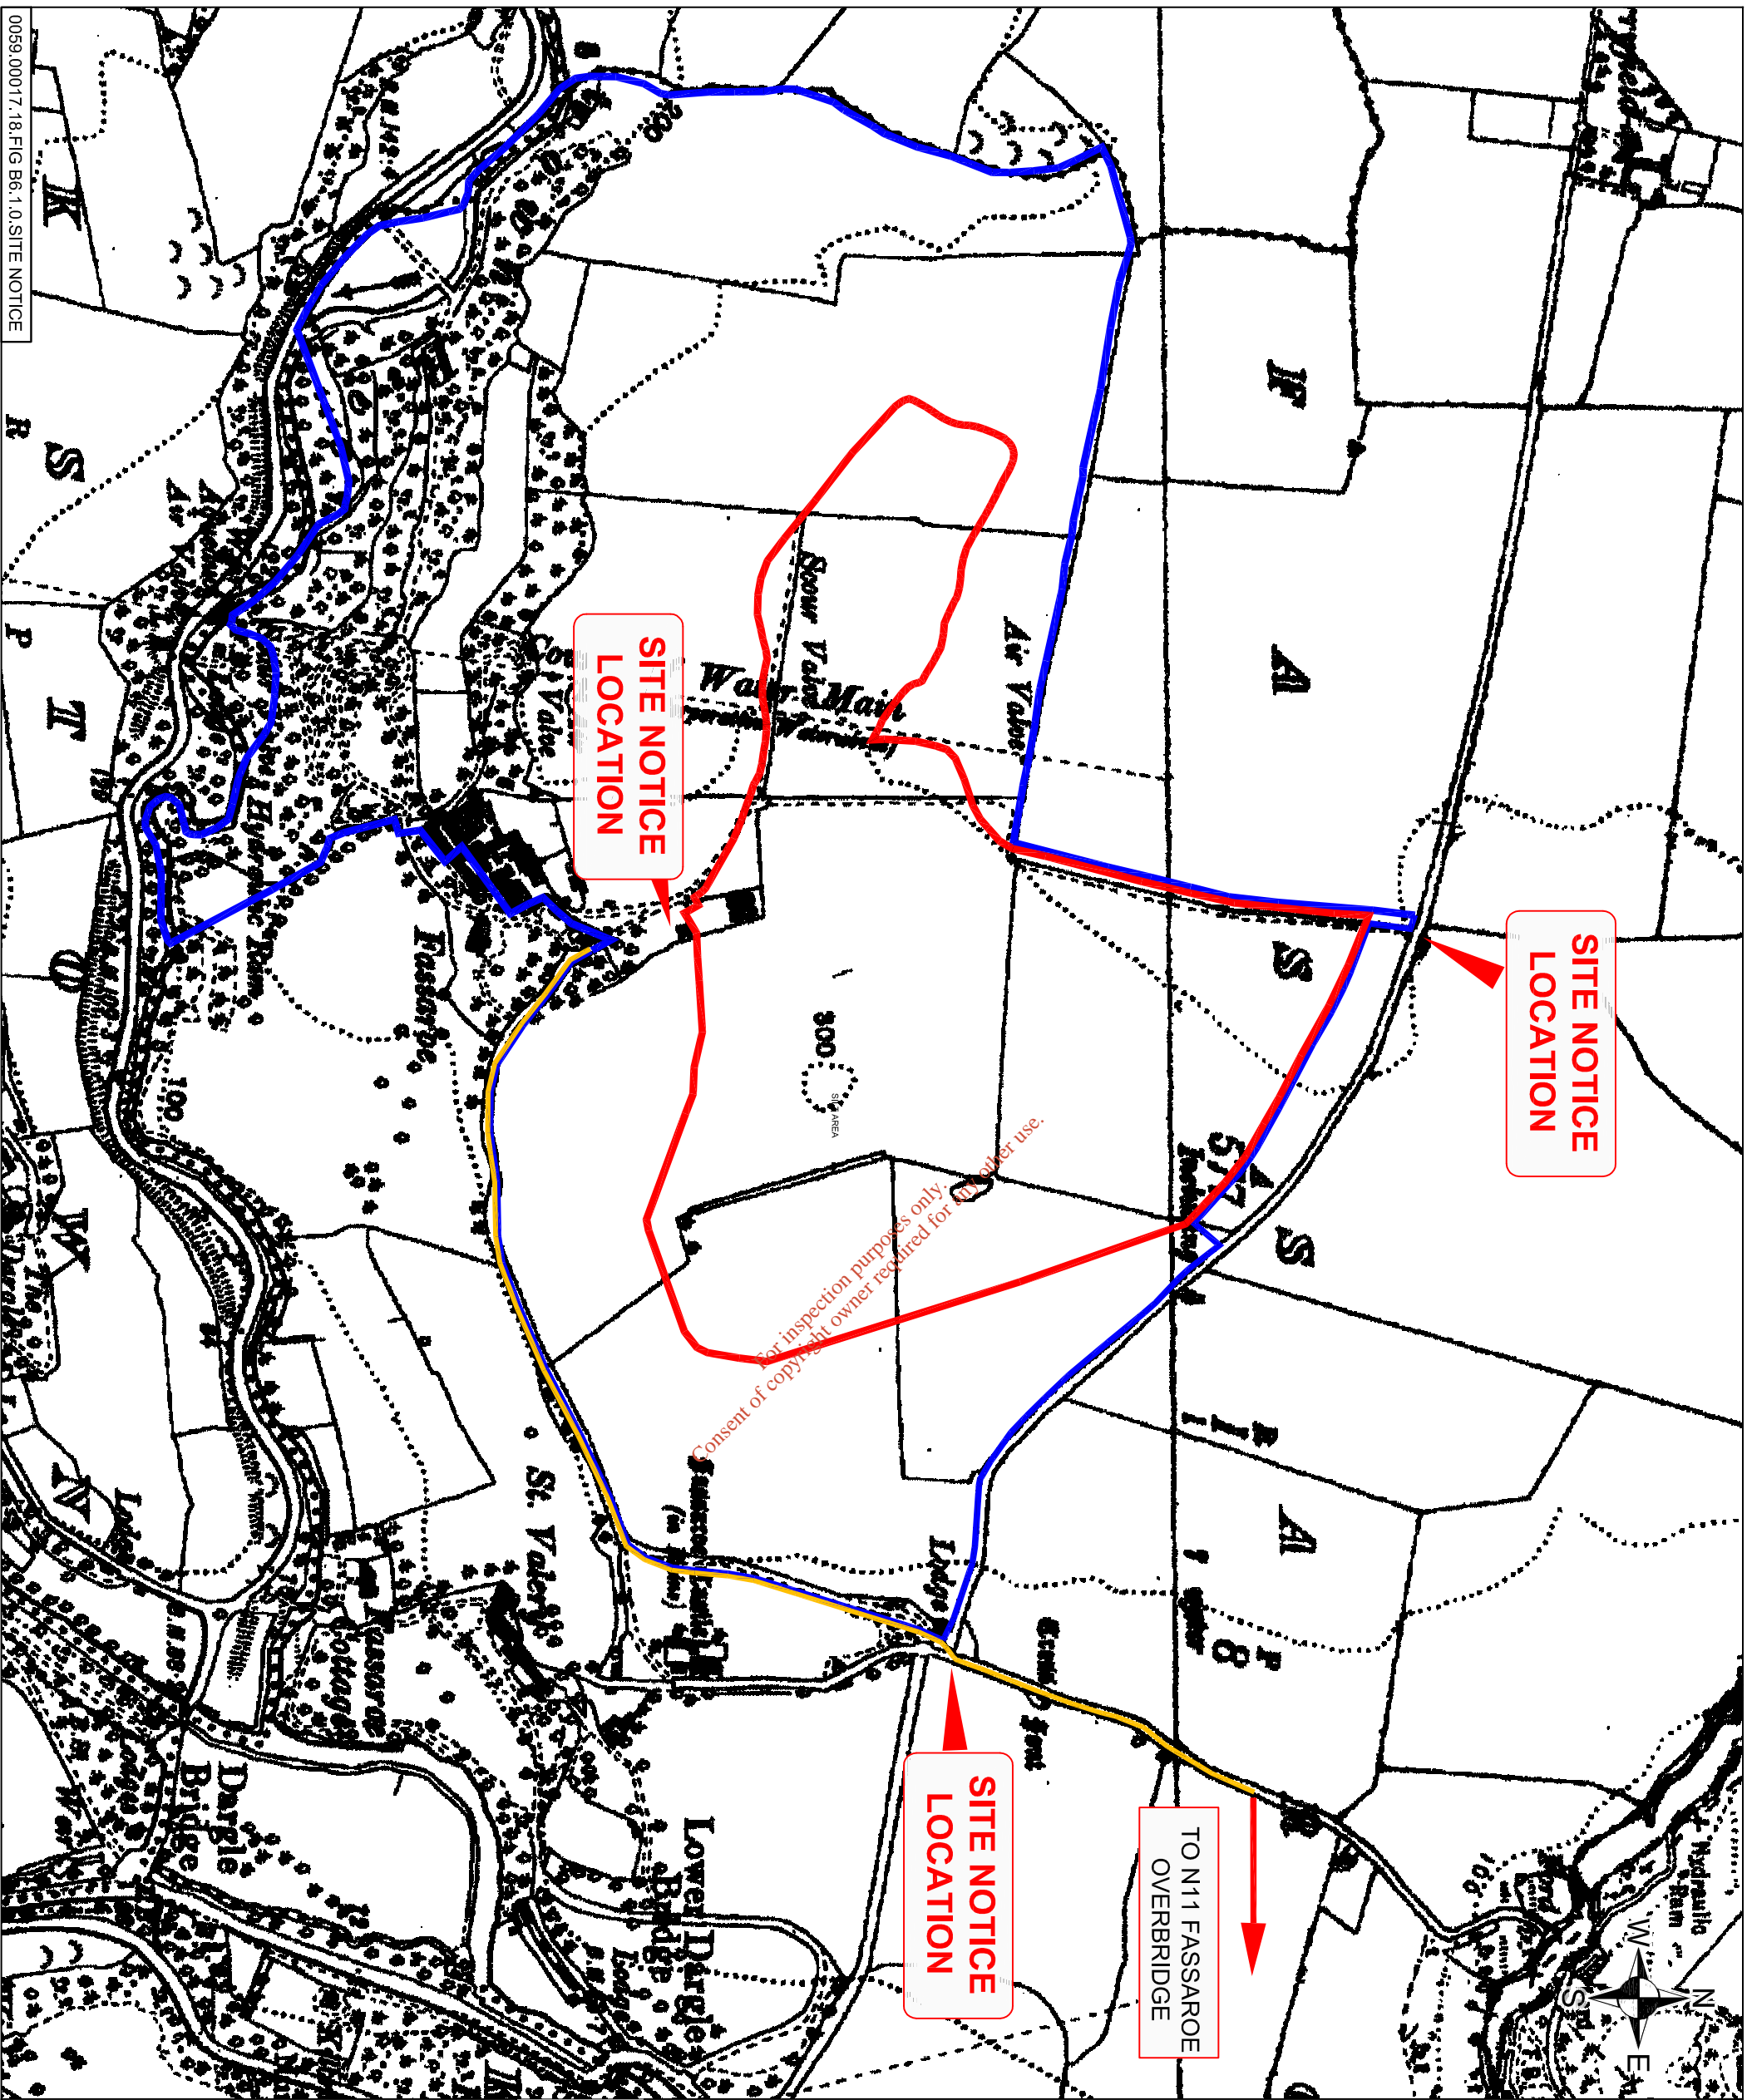





0059.00017.18.FIG B6.1.0.SITE NOTICE

NOTES


1. Based on OSI 6inch Sheet No. 21
2. Ordnance Survey of Ireland Licence No. SU 0000709 (c) Ordnance Survey of Ireland & Government of Ireland

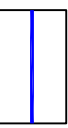LEGEND



-  Applicant's Land Interest (c. 65.1ha)
-  Waste Licence Application Area (c. 21.4ha)
-  Access Road



ROADSTONE DUBLIN LTD.
FORTUNESTOWN
TALLAGHT
DUBLIN 24



Scale 1:5,000

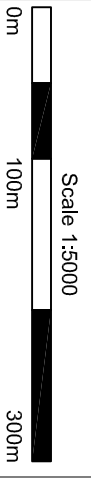SLR CONSULTING IRELAND
7 DUNDRUM BUSINESS PARK
WINDY ARBOUR
DUBLIN 14
T: +353-1-2964676
F: +353-1-2964676
www.slrcolling.com

ROADSTONE DUBLIN LTD.
WASTE LICENCE APPLICATION
FASSAROE WASTE RECOVERY FACILITY
FASSAROE, BRAY, CO. WICKLOW

SITE NOTICE LOCATIONS

FIGURE B6.1

Scale 1:5,000 @ A3 Date APRIL 2009