


- NOTES**
1. Based on OSI 6inch sheet no. 21
 2. Ordnance Survey Ireland Licence no. SU 0000709
(c) Ordnance Survey of Ireland & Government of Ireland

LEGEND

	Applicant's Land Interest (c. 65.1 ha)
	Waste Licence Application Area (c. 21.4 ha)
	Location of Residences
	Building
	Noise Monitoring Locations
	Dust Monitoring Locations
	Groundwater Monitoring Location
	Surface Water Monitoring Location

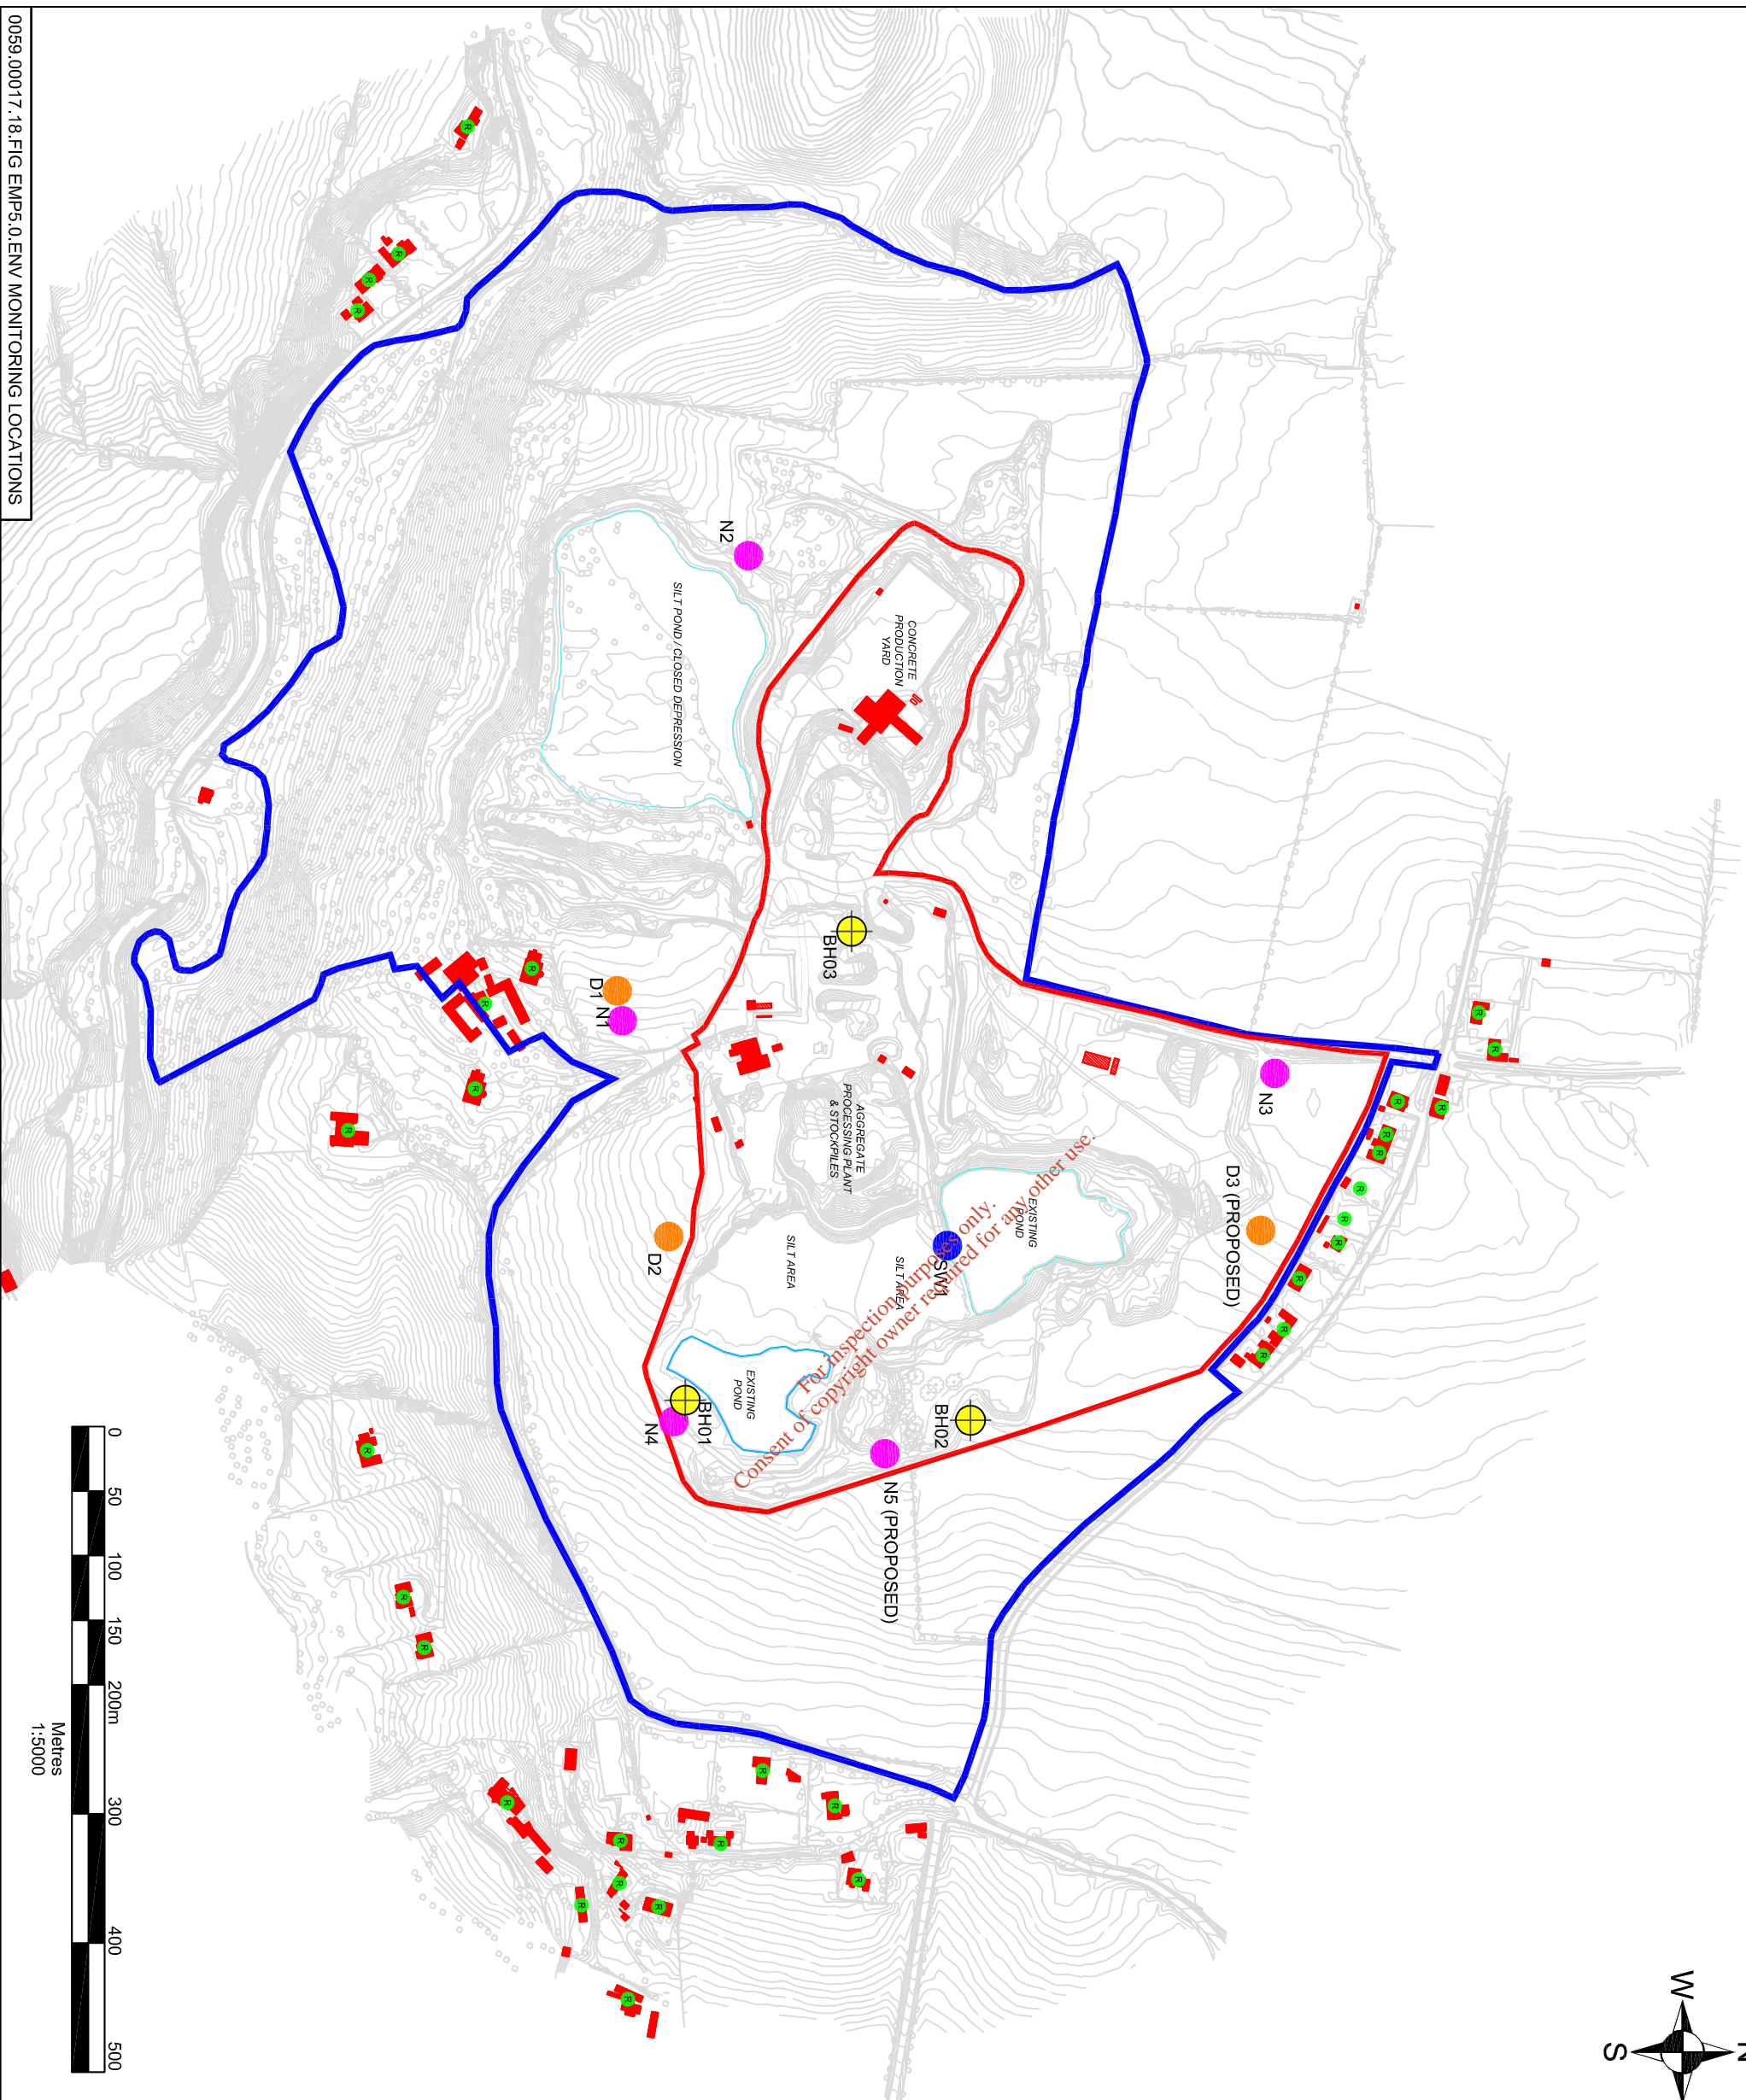

0059.00017.18.FIG.EMP5.0.ENV MONITORING LOCATIONS

roadstone
ROADSTONE DUBLIN LTD.
FORTUNEISTOWN
TALLAGHT
DUBLIN 24

SLR
SLR CONSULTING IRELAND
7 DUNDRUM BUSINESS PARK
WINYD ARBOUR
DUBLIN 14
T. +353-1-2964667
F. +353-1-2964676
www.slrconsulting.com

ROADSTONE DUBLIN LTD.
WASTE LICENCE APPLICATION
FASSAROE WASTE RECOVERY FACILITY
FASSAROE, BRAY, CO. WICKLOW
ENVIRONMENTAL MONITORING
LOCATIONS

FIGURE EMP5

Scale 1:5,000 @ A3 Date APRIL 2009