


**NOTES**

1. Based on OSI 6inch sheet no. 21
2. Ordnance Survey Ireland Licence no. SU 0000709  
(c) Ordnance Survey of Ireland & Government of Ireland

**LEGEND**

	Applicant's Land Interest (c. 65.1 ha)
	Waste Licence Application Area (c. 21.4 ha)
	Internal Unpaved Road
	Internal Paved Road
	Building

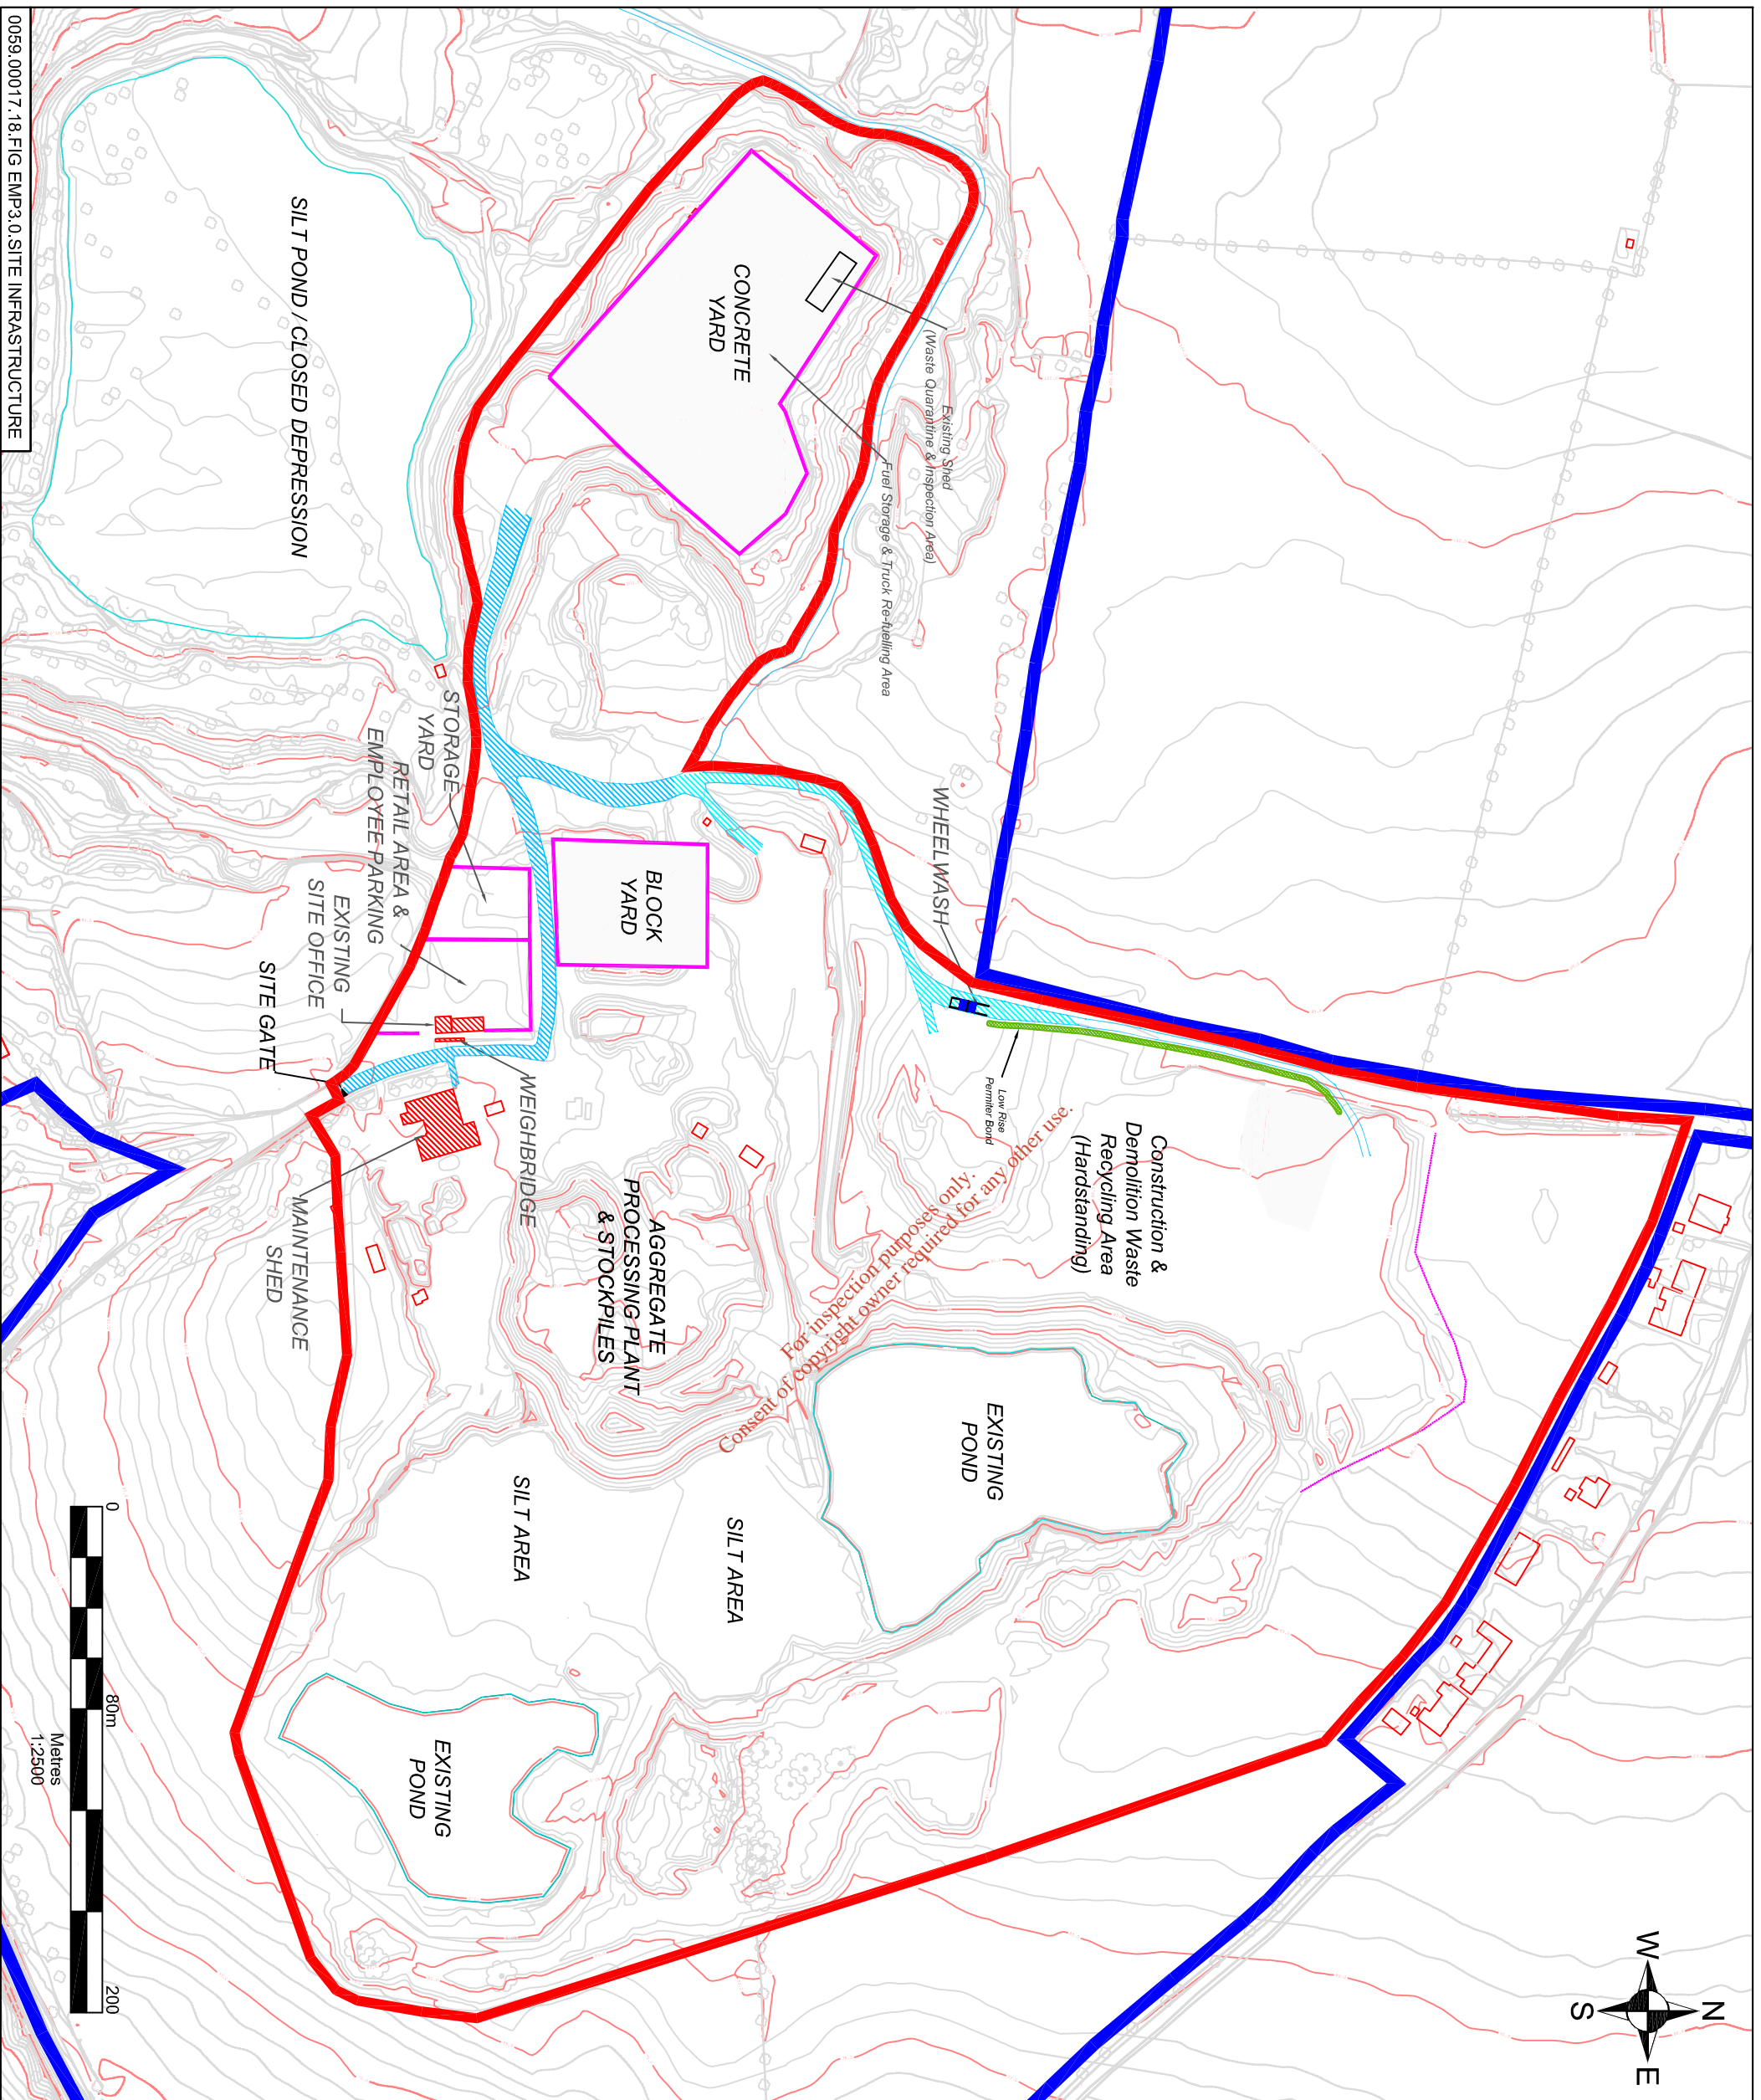

0059,00017,18,FIG EMP3.0,SITE INFRASTRUCTURE

**roadstone**  
ROADSTONE DUBLIN LTD.  
FORTUNESTOWN  
TALLAGHT  
DUBLIN 24

**SLR**  
SLR CONSULTING IRELAND  
7 DUNDURUM BUSINESS PARK  
WINDY ARBOUR  
DUBLIN 14  
T: +353-1-2964667  
F: +353-1-2964676  
www.slrconsulting.com

ROADSTONE DUBLIN LTD.  
WASTE LICENCE APPLICATION  
FASSAROE WASTE RECOVERY FACILITY  
FASSAROE, BRAY, CO.WICKLOW  
SITE INFRASTRUCTURE LAYOUT

**FIGURE EMP3**

Scale 1:2,500 @ A3 Date APRIL 2009