

WASTE RECOVERY SERVICES (FERMOY) LTD.

Cullenagh, Fermoy, Co. Cork.



Saving Tomorrow's Resources Today

Phone: 025-31055
Fax: 025-31528
Email: wrs@o2.ie

Date: 08th July 2009

Administration,
Licensing Unit Office of Climate,
Licensing & Resource Use

Environmental Protection Agency
Headquarters P.O. Box 3000
Johnstown Castle Estate.
Co. Wexford.

Reference: W0107802
Re: Waste Licence Review Application.


Dear Sir/Madam,

I am writing to inform you that we advertised an amended public notice on the Evening Echo Newspaper on 6th of July 2009 on page 37 and we have erected/fixd a revised site notice and I have enclosed the following:

- An original copy of the Echo Newspaper & two copies of page 37 where our amended notice has been published
- An original & two copies of a drawing stating where the site notice is located.
- An original & two copies of the text of the amended site notice.
- An original & two copies of the amended written notice which was sent Cork County Council Planning Department
- Two CD's with the above information on searchable PDF format.

Should you have any queries please contact me.

Yours Sincerely,



Adrian Dunlea

Evening Echo Trades & Services

Cork 021-4274455
email ads@eecho.ie

Public Notices

APPLICATION TO THE ENVIRONMENTAL PROTECTION AGENCY FOR THE REVIEW OF A WASTE LICENCE
Notice is hereby given in accordance with the provisions of the Waste Management Act, 1996 and the Waste Management (Licensing) Regulations 2004 (SI No. 395 of 2004), that Waste Recovery Services (Fermoy) Ltd., Cullenhagh, Fermoy, Co. Cork, will apply to the Environmental Protection Agency for a Review of the Waste Licence in respect of their Waste Transfer Station located in the Townland of Cullenhagh, Fermoy, Co. Cork (Ref. W0107-01), National Grid Reference E179050, N95750.

It is proposed to expand the annual tonnage of wastes accepted and processed at this site to 50,000 tonnes per annum. The wastes accepted will comprise of commercial, industrial, construction and demolition waste and household skip waste and will largely be recovered, with the residue disposed of to landfill. Disposal of wastes will not occur on site. The Classes of Waste Disposal and Recovery Activities in accordance with the Third and Fourth Schedules of the Waste Management Acts, 1996 to 2003, are as follows:
The principal activity carried out on the site is Class 12 of the Third Schedule.

The activities carried out are:
THIRD SCHEDULE

Class 11: Blending or mixture prior to submission to any activity referred to in a preceding paragraph of this Schedule.
Class 12: Repackaging prior to submission to any activity referred to in a preceding paragraph of this Schedule.
Class 13: Storage prior to submission to any activity referred to in a preceding paragraph of this Schedule, other than temporary storage, pending collection, on the premises where the waste concerned is produced.

FOURTH SCHEDULE

Class 2: Recycling or reclamation of organic substances which are not used as solvents (including composting and other biological processes).
Class 3: Recycling or reclamation of metals and metal compounds.
Class 4: Recycling or reclamation of other inorganic materials.

Class 13: Storage of waste intended for submission to any activity referred to in a preceding paragraph of this Schedule, other than temporary storage, pending collection, on the premises where such waste is produced.

The Waste Licence Review Application will be submitted to the Agency within two weeks of the publication of this notice. An Environmental Impact Statement (EIS) will also be submitted to the Agency with the application. A copy of the application for the Review of the Waste Licence, the EIS, and such further information relating to the application as may be furnished to the Agency in the course of the Agency's consideration of the application will, as soon as is practicable after receipt by the Agency, be available for inspection and purchase, at the Headquarters of the Environmental Protection Agency, Johnstown Castle Estate, Wexford.

Applicant: ADRIAN DUNLEA
Director of Waste Recovery Services (Fermoy) Ltd.
Cullenhagh, Fermoy, Co. Cork

Public Notices

Air Conditioning

Air-conditioning supplied and fitted Ph:086-8312385

Appliance Repairs

All Washing Machines, Dryers, Etc., low rates. No call out charge, guarantee on all repairs. 086-3750520.
Repairs for domestic appliances, dishwashers, washing machines, vacuum cleaners etc. 086-8312385

Washing Machines, tumble driers etc. repairs, low rates. No call out charge. Guaranteed. Tel: 087-9516299.

Attic Conversions

Pine Folding Attic Stairs supplied and fitted €345. Attic Flooring also installed. Reg and fully insured. Quality Work assured, 10 year guarantee. Ph: Steve at Attic Stairs Solutions 021-4384704/ 087-6383118

Blinds

20% off all Blinds. BINDS4U Tel 087-7888830

Accounts & Book Keeping

Accountant Avail. vat & tax returns. Accounts book keeping. Tel 087-2499384. www.linkedin.com/in/munster

Bricklayers

Blocklayers available for houses, extensions. Big or small jobs. First class work, Irish Ref. C2 Reg. and fully insured. 087-9227633 or Email: steve@sjhbuild.com

Builders

All building renovations, extensions. Reg Builder. Ref's Available. Ph: 021 4899597 or 087-8074565.

All building renovations, extensions, patios etc. 087-6307539.

Builder. New builds, renovations, fencing, walls etc. Competitive rates. Reg., insured. 021-4823329 or 086-3935084

Building Services

Damp Co.

29A Thomas Davis St, Blackpool, Cork. Roofing contractor. New roofs & roof repairs. Damp Coursing. Specialists in damp proofing, PVC fascia, guttering & downpipes. Home extensions. Done by professional tradesmen at very low rates. All building work also undertaken. Registered builder. Fully insured. 021-4212919 086-2404822 087-4193870

Building Services

Groundworks Crew available for all aspects of groundwork. C2Reg. Tel. 021-7430910/ 087-2765849

Project Management Services available. New builds, extensions refurbishments. Cost estimates, design Advice etc. Tel: 087-2656156

Property Maintenance, electrical plumbing, carpentry, plastering, roofing, block work, welding and drainage. Quality work at affordable prices, fully reg and insured. Call Tony 086-3211786.

Site Clearance: Tipper and JCB available. Permit No: CKWMC 418/07. Ph: John at 087 9640816

Slabs, patios, drives, garden walls, sewer replacement and unblocking. Free quotes. Truck and mini digger hire. 087-6186147

Carpentry & Joinery

Carpenters available, quality work. 021-4559177 or 086-8935329

Carpet and Curtain Cleaning

A A Archer Professional carpet, rug, upholstery cleaning. 4636561. 086-8736620

Cork cleaners. Carpets, Upholstery, cleaned. Average room €30. Suite & Stairs, landing etc. Tel: 4552908, (086) 8640698

Chimney Services

Chimney, cleaning brush and vacuum. Tel. 4393712.

Chimney Cleaning vacuum & brush. Ph 4307611 or 087-9228883 anytime.

Cleaning Services

Maid4you professional house/office cleaning services. 4636561. 086-2603128.

Computer Services

At munstersink.com huge savings on all printer ink. Loads of new type cartridges in stock & prices reduced. Easy parking @ Unit 12 Tramore Rd Commercial Pk, Cork. 4975525

Decking

Timber Decking. Free estimates. Tel Des 087-4140296

Delivery Services

A Large truck & crew. Best rates, removal 087-6428824

A Large Van and Driver avail. All work done. 086 1954580

A man/van, any where, any time best rates 086-8412209

A Van and Driver available. day or night. Tel: 021-4310443 087-6406902

Delivery Services

A Van and driver. No job too big or small. 087-6463142

A Van & driver, good rates, reliable 087-2613163

Electrical Services

All Electrical work rewiring & data John 087-2595748

Andrew Dowling Electric Showers

Installation, repairs and replacements, registered and guaranteed. 021-4963469 or 087-2584097

Electrician available, RECI, lights, fuse board, shower, storage heating, sockets. Ph: 087-2541517.

Electrician great price. Big & small jobs. 087-2103123

Electrician small jobs, and repairs; Tel: 087-6393346

Wm.O'Callaghan & Sons new & rewiring 087-2522389

Fencing

Gronin Fencing
For all your domestic fencing requirements including post and panel fencing, chainlink gates. V mesh fencing. Tel. 026-46995 or 086-2502824

Flooring Services

A Downey floor sanding: old & new floors, sanded & varnished, repaired and fitted. 087-232213/ 021-4516901 www.downeyfloorsanding.com

Genuine Marble €16.10 polished porcelain €9.85 large sizes per sq yd + vat. Ph.042-9740278 .

Solid Floors, oak, maple, cherry €11.95, semi solid fr €7.95, all presaled, pitch pine wide boards €9.25 per sq yd+vat.0429740278

PROFESSIONAL Handyman Carpenter by trade roofing, plastering, blockwork and decking etc. (086) 8586581

Gardening & Landscaping

AA Garden Solutions. Free Quotations. 087-1390400

A Bargain lawns, hedges, trees cut, rotovating, weeding, p/washing.4501031

All Garden Maintenance - hedges, grass & tress cut & disposed of, decking, patio, garden walls, footpath, driveways, pipe laying and drainage. Cork city & county. Mick 087 220360

Ltd. Amazing New Product. Green Slate Mulch. Plum slate mulch. Gold chips. Pink granite. Perfect for all garden needs. No more weeds Loose or 1 ton bag. See our display in Ballincollig. Tel: 021-4871933

Finbarr O'Neill

Ltd. Amazing New Product. Green Slate Mulch. Plum slate mulch. Gold chips. Pink granite. Perfect for all garden needs. No more weeds Loose or 1 ton bag. See our display in Ballincollig. Tel: 021-4871933

Gardening & Landscaping

Ltd. Bargain in slabs, wall caps, kerbs, edgings. Also sand, gravel, cement, blocks, mortar, and ready mixed concrete delivered. Decorative aggregates.0214871933

Gardener, hedge trimming, grass cutting, power washing, weeding. 087-0617731

Garden maintenance. Lawns & hedges cut, weeding etc. 087-7465163

GOOD quality top soil, can be delivered, 086-8157505

Grade A Top soil, €200 for 20 ton load, delivered. 085 - 7419534

Irish Gardener garden clean-up, maintenance hedges, domestic, commercial & rental. 087 1201902

LAWNS, hedges, trees and shrubs cut, lawns sprayed, rotivated and laid, no job too small or too big, reasonable rates. Ph. 086-3831002

Polish Gardeners with experience can take care of your garden. Patios. 083-3534001

Topsoil Grade A, small or large loads delivered. Tel. 021-7430910/ 087-2765849

Trees, hedges cut, rotovating, fencing, gardens cleared. All garden jobs. Power wash 086-3622730

Gates

Gates by Grange Ironcraft, side €200, entrance gates €550, 1-Bar clothes lines €120, fitted, 087-2549896

Gates: Teak, Iron. Made to Measure. Ph: 4312703 or 087-2188792.

Handyman

Handyman All household repairs. Kevin 085-7221520

Handyman available for grass & hedge cutting, painting & various jobs. Pat 087 8632782/ 021 4810368

PROFESSIONAL Handyman Carpenter by trade roofing, plastering, blockwork and decking etc. (086) 8586581

House Plans & Drafting

Architectural House Plans, extensions, engineering, BER's etc. 087-1272103.

Planning drawings & application for houses, extensions etc. Free Call out 021-4271735 /086-3759149

Kitchens

Fitted Kitchens and Wardrobes in a wide range made to order. Tel: 087-2478987

Landscape Gardeners

LAWN Seeding Service large or small avail, Rotavating, Stone Removal, Precision Seeding. Tel 086-6585363.

Painting & Paper Hanging

A Painter/Decorator, papering, coving, rose, floors old/new sanded/ varnished. Free est. 4395026/ 086-8436127

A Professional painter available. Tel 087-0543902

A Professional painter refs available Recessionary prices. 087-6979406

A Irish Painter & Decorator. First class work. Cheap rates. Ph: 085-7782584

Experienced painter/ general handyman available to work immediately. Guaranteed good rate. 087-9155037

Kennedy Decorating: Qualified Painter. Free quotation available. 087-0573301

Painter and Decorator available free estimates 4508670

Rooms painted from €70. Tel 021-4554742

Patio/ Driveways

Paving Slabs 18x18 €2.50, coloured €3. 6" 6 posts € 10 also Panel Fencing. Noel Twohig, Rathpeacon, Killeens (near Sunset Ridge). 021-4385767.

Plasterers

1st A Plastering, big or small jobs. 087-2636483.

1st class Plasterers available. Tel. 086 4542280

All plastering, best work, best price 086-2216999

Plasterer available no job too small. 087-6512197

A1 heating and plumbing. Free quotes. 085-1367387

AA Plumber avail, excellent workmanship. 087-9470505

C. & S. Construction

* HEATING & INSULATION
* SEI REGISTERED
* GRANTS AVAILABLE FOR
* Oil, Gas, Solid Fuel.
* Attic & Wall Insulations
* BER Assessments available
* 24 Hr. Boiler Replacement
* Gas & Oil Boiler Servicing
* Electrical Re-wiring
* Electric Showers fitted
* House Renovations and Extensions.
We offer the lot !!!
For free quote call
087-1367622 / 086 8110369

Established Cork Plumber Available For All Plumbing & Heating Requirements. No Job Too Big Or Too Small. 24 Hour Service. Ph 087-2139723

Irish Plumber available. Very Reasonable. 086-1038712

Plumber All fittings / repairs tiling, drains 086-3158947

Renewable Energy

Grants avail for Boiler/Heating Upgrades & insulation James Willis 021-4395459/ 0872450409

Roofing Contractors

Leaks solved reg. L/ small jobs. Sean 086-8267958.

Tom Murphy

All types of roofs repaired or replaced. C2 Reg. Fully insured. All insurance & grant work carried out. Tel 021-4394702 / 087-6569759

Rubbish Removals

All kinds of Household & Commercial rubbish collected. Permit No. CK WMC 444/07. 085-7240007

All rubbish removed reasonable. CCM Refuse. CKWHC 391/06. 087-2747958

Do you need a skip for your rubbish..... No Need! Call us and we will take it away. Permit No. CK WMC 501/07. Ph: 086-3840659

F. Aherne's Clearance

Household, commercial & domestic waste collection. Permit No. CK WMC 560/08. Tel. 085-1073886

Skips for hire 4311892. All sizes Permit ck.wmc 39/01

Services

Electrical Services, Painting, Tiling, Floors. 086 7362256

Tiles & Tiling

A Tiler available. Keen rates. No job too small. Quality assured. Free Quotes. Phone Eamon 086-1051066.

Professional Tiler available, good rates. 086-2210638

Upholstery

Re-upholstery French polishing and sewing services. New furniture for sale. Caravan Motor-Fri 9am-5.30pm Deaf Entensions. Tel 021-4294111. Free estimates.

DO A COMPLETE JOB...

To advertise in TRADES & SERVICES contact
Balaska O'Donoghue
Tel: 021-4802802
email: balaska.odonoghue@eecho.ie
Fax: 021-4271017
email: ads@eecho.ie

Evening Echo Complete Your Day

Evening Echo Complete Your Day

Evening Echo Complete Your Day

COMHAIRLE CATHRACH CHORCAÍ CORK CITY COUNCIL

IMPORTANT WATER NOTICE

Cork City Council will be carrying out essential engineering works to the water supply network at St. Luke's Cross on Tuesday, 7th July 2009 from 10.00hrs until 19.00hrs. Properties in and around the following areas will experience a drop in pressure or a complete disruption to the supply:


Summer Hill North	Clarence Terrace
St. Luke's Avenue	O'Mahoney's Avenue
Adelaide Place	Glanmire Road Middle
Ardnoole	Beale's Hill
Flocon Hill	Lover's Walk
Woodhill Park	Tivoli Estate
Trafalgar Hill	Lower Glanmire Road
Burkes Hill	

and any other areas adjoining these streets.

Every effort will be made to keep the disruption to a minimum. Please ensure all taps and appliances are turned off for the duration of the disruption. Some discoloration to the water supply may also occur. This discoloration is harmless, and will clear in a short time. Please check the clarity of the water at the kitchen tap before operating drink vending machines, washing machines, dishwashers etc. Please help us by informing your neighbours who may not read this notice.

Cork City Council regrets any inconvenience caused to consumers as a result of this work.

Water Department, City Hall, 6th July 2009

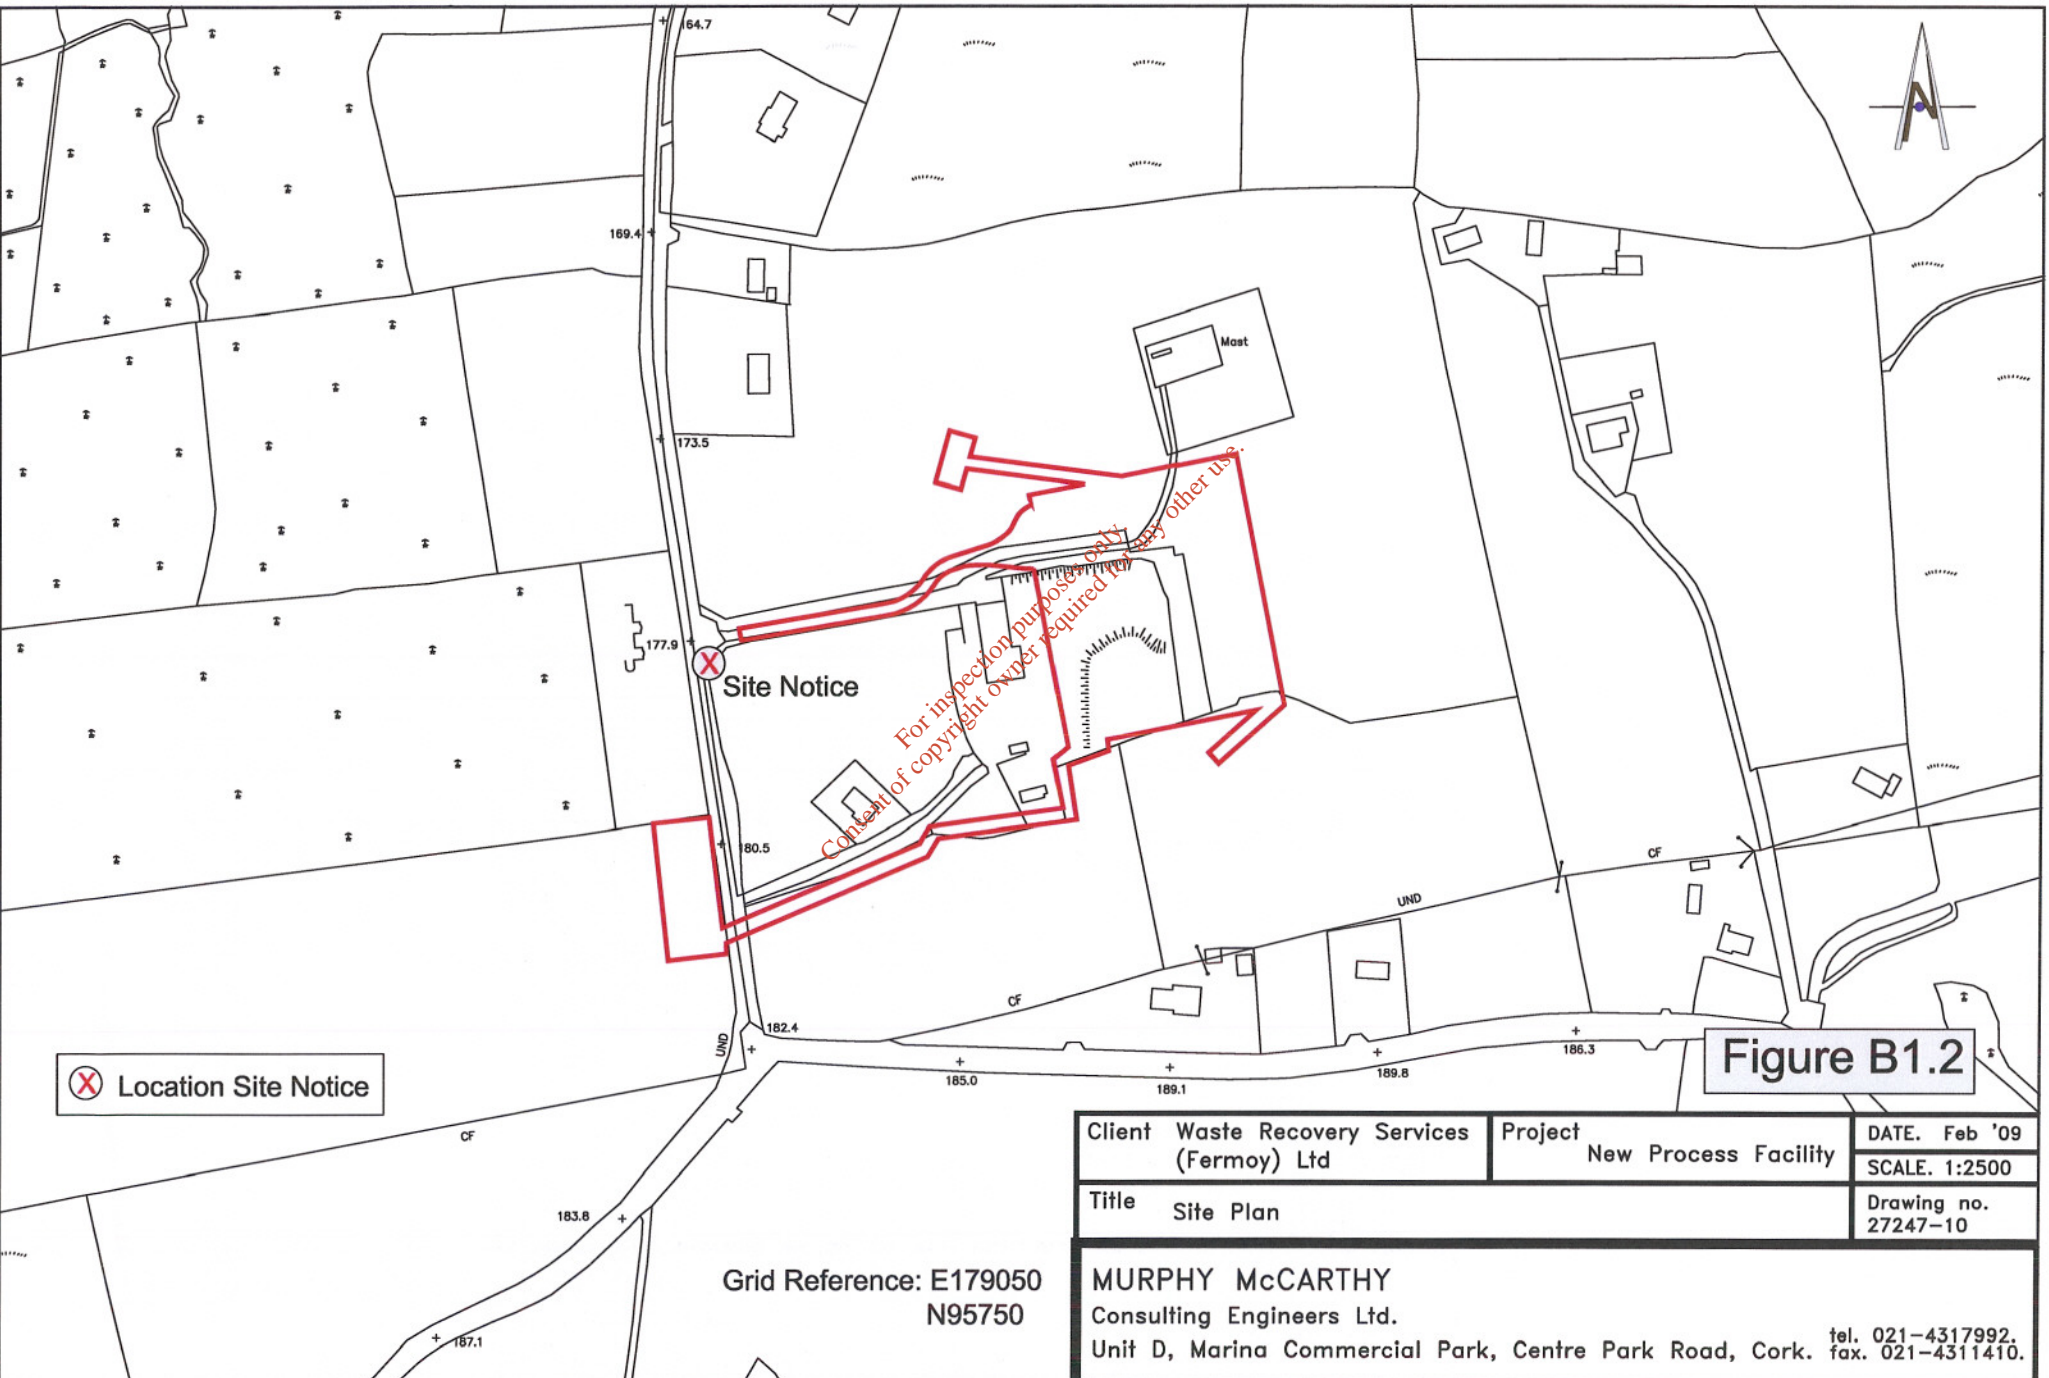

⊗ Location Site Notice

Grid Reference: E179050
N95750

For inspection purposes only
Content of copyright owner required for any other use.

Figure B1.2

Client Waste Recovery Services (Fermoy) Ltd	Project New Process Facility	DATE. Feb '09
Title Site Plan		SCALE. 1:2500
		Drawing no. 27247-10

MURPHY McCARTHY
 Consulting Engineers Ltd.
 Unit D, Marina Commercial Park, Centre Park Road, Cork. tel. 021-4317992.
 fax. 021-4311410.

APPLICATION TO THE ENVIRONMENTAL PROTECTION AGENCY FOR THE REVIEW OF A WASTE LICENCE

Notice is here by given in accordance with the provisions of the Waste Management Act 1996 and the Waste Management (Licensing) Regulations 2004 (SI No. 395 of 2004) that Waste Recovery Services (Fermoy) Ltd, Cullenagh, Fermoy, Co. Cork, will apply to the Environmental Protection Agency for a Review of the Waste Licence in respect of their Waste Transfer Station located in the townland of Cullenagh, Fermoy, Co. Cork (Ref. W0107-01). National Grid Reference E179050, N95750.

It is proposed to expand the annual tonnage of wastes accepted and processed at this site to 50,000 tonnes per annum. The wastes accepted will comprise of commercial, industrial, construction and demolition waste and house hold skip waste and will largely be recovered with the residue disposed of to landfill. Disposal of wastes will not occur on site.

The Classes of Waste Disposal and Recovery Activities in accordance with the Third and Fourth Schedules of the Waste Management Acts 1996 to 2003 are as follows:

The principal activity carried out on the site is Class 12 of the Third Schedule.

The activities carried out are:

THIRD SCHEDULE

- Class 11: Blending or mixture prior to submission to any activity referred to in a preceding paragraph of this Schedule.
- Class 12: Repackaging prior to submission to any activity referred to in a preceding paragraph of this Schedule.
- Class 13: Storage prior to submission to any activity referred to in a preceding paragraph of this Schedule, other than temporary storage, pending collection, on the premises where the waste concerned is produced.

FOURTH SCHEDULE

- Class 2: Recycling or reclamation of organic substances which are not used as solvents (including composting and other biological processes).
- Class 3: Recycling or reclamation of metals and metal compounds.
- Class 4: Recycling or reclamation of other inorganic materials.
- Class 13: Storage of waste intended for submission to any activity referred to in a preceding paragraph of this Schedule, other than temporary storage, pending collection, on the premises where such waste is produced.


The Waste Licence Review Application will be submitted to the Agency within two weeks of the publication of this notice. An Environmental Impact Statement (EIS) will also be submitted to the Agency with the application. A copy of the application for the Review of the Waste Licence, the EIS, and such further information relating to the application as may be furnished to the Agency in the course of the Agency's consideration of the application will, as soon as is practicable after receipt by the Agency, be available for inspection and purchase, at the Headquarters of the Environmental Protection Agency, Johnstown Castle Estate, Wexford.

Applicant: ADRIAN DUNLEA : Adrian Dunlea Date: 06/07/09

On behalf of Waste Recovery Services (Fermoy) Ltd, Cullenagh, Fermoy, Co. Cork.

WASTE RECOVERY
SERVICES (FERMOY) LTD.

Cullenagh, Fermoy, Co. Cork.

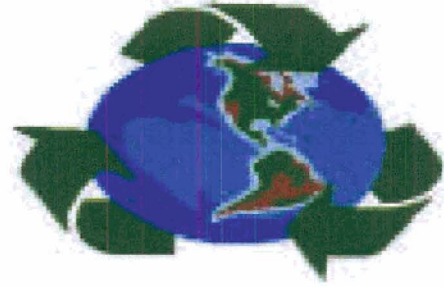

Saving Tomorrow's Resources Today

Phone: 025-31055
Fax: 025-31528
Email: wrs@o2.ie

Date: 08th July 2009

Planning Department,
County Hall,
Carrigrohane Road,
Cork.

Re: Waste Licence Review Application.

Dear Sir/Madam,

Please find attached an amended public notice which was advertised on the Evening Echo Newspaper on 6th of July 2009 on page 37 in relation to an application to review our current waste license reference W0107-01.

Should you have any queries please contact me.

Yours Sincerely,

Adrian Dunlea

Adrian Dunlea

For inspection purposes only.
Consent of copyright owner required for any other use.

APPLICATION TO THE ENVIRONMENTAL PROTECTION AGENCY FOR THE REVIEW OF A WASTE LICENCE

Notice is hereby given in accordance with the provisions of the Waste Management Act 1996 and the Waste Management (Licensing) Regulations 2004 (SI No. 395 of 2004) that Waste Recovery Services (Fermoy) Ltd, Cullenagh, Fermoy, Co. Cork, will apply to the Environmental Protection Agency for a Review of the Waste Licence in respect of their Waste Transfer Station located in the townland of Cullenagh, Fermoy, Co. Cork (Ref. W0107-01). National Grid Reference E179050, N95750.

It is proposed to expand the annual tonnage of wastes accepted and processed at this site to 50,000 tonnes per annum. The wastes accepted will comprise of commercial, industrial, construction and demolition waste and house hold skip waste and will largely be recovered with the residue disposed of to landfill. Disposal of wastes will not occur on site.

The Classes of Waste Disposal and Recovery Activities in accordance with the Third and Fourth Schedules of the Waste Management Acts 1996 to 2003 are as follows:

The principal activity carried out on the site is Class 12 of the Third Schedule.

The activities carried out are:

THIRD SCHEDULE

- Class 11: Blending or mixture prior to submission to any activity referred to in a preceding paragraph of this Schedule.
- Class 12: Repackaging prior to submission to any activity referred to in a preceding paragraph of this Schedule.
- Class 13: Storage prior to submission to any activity referred to in a preceding paragraph of this Schedule, other than temporary storage, pending collection, on the premises where the waste concerned is produced.

FOURTH SCHEDULE

- Class 2: Recycling or reclamation of organic substances which are not used as solvents (including composting and other biological processes).
- Class 3: Recycling or reclamation of metals and metal compounds.
- Class 4: Recycling or reclamation of other inorganic materials.
- Class 13: Storage of waste intended for submission to any activity referred to in a preceding paragraph of this Schedule, other than temporary storage, pending collection, on the premises where such waste is produced.

The Waste Licence Review Application will be submitted to the Agency within two weeks of the publication of this notice. An Environmental Impact Statement (EIS) will also be submitted to the Agency with the application. A copy of the application for the Review of the Waste Licence, the EIS, and such further information relating to the application as may be furnished to the Agency in the course of the Agency's consideration of the application will, as soon as is practicable after receipt by the Agency, be available for inspection and purchase, at the Headquarters of the Environmental Protection Agency, Johnstown Castle Estate, Wexford.

Applicant: ADRIAN DUNLEA
Director of Waste Recovery Services (Fermoy) Ltd, Cullenagh, Fermoy, Co. Cork.