


APPENDIX H

Drawings

*For inspection purposes only.
Consent of copyright owner required for any other use.*

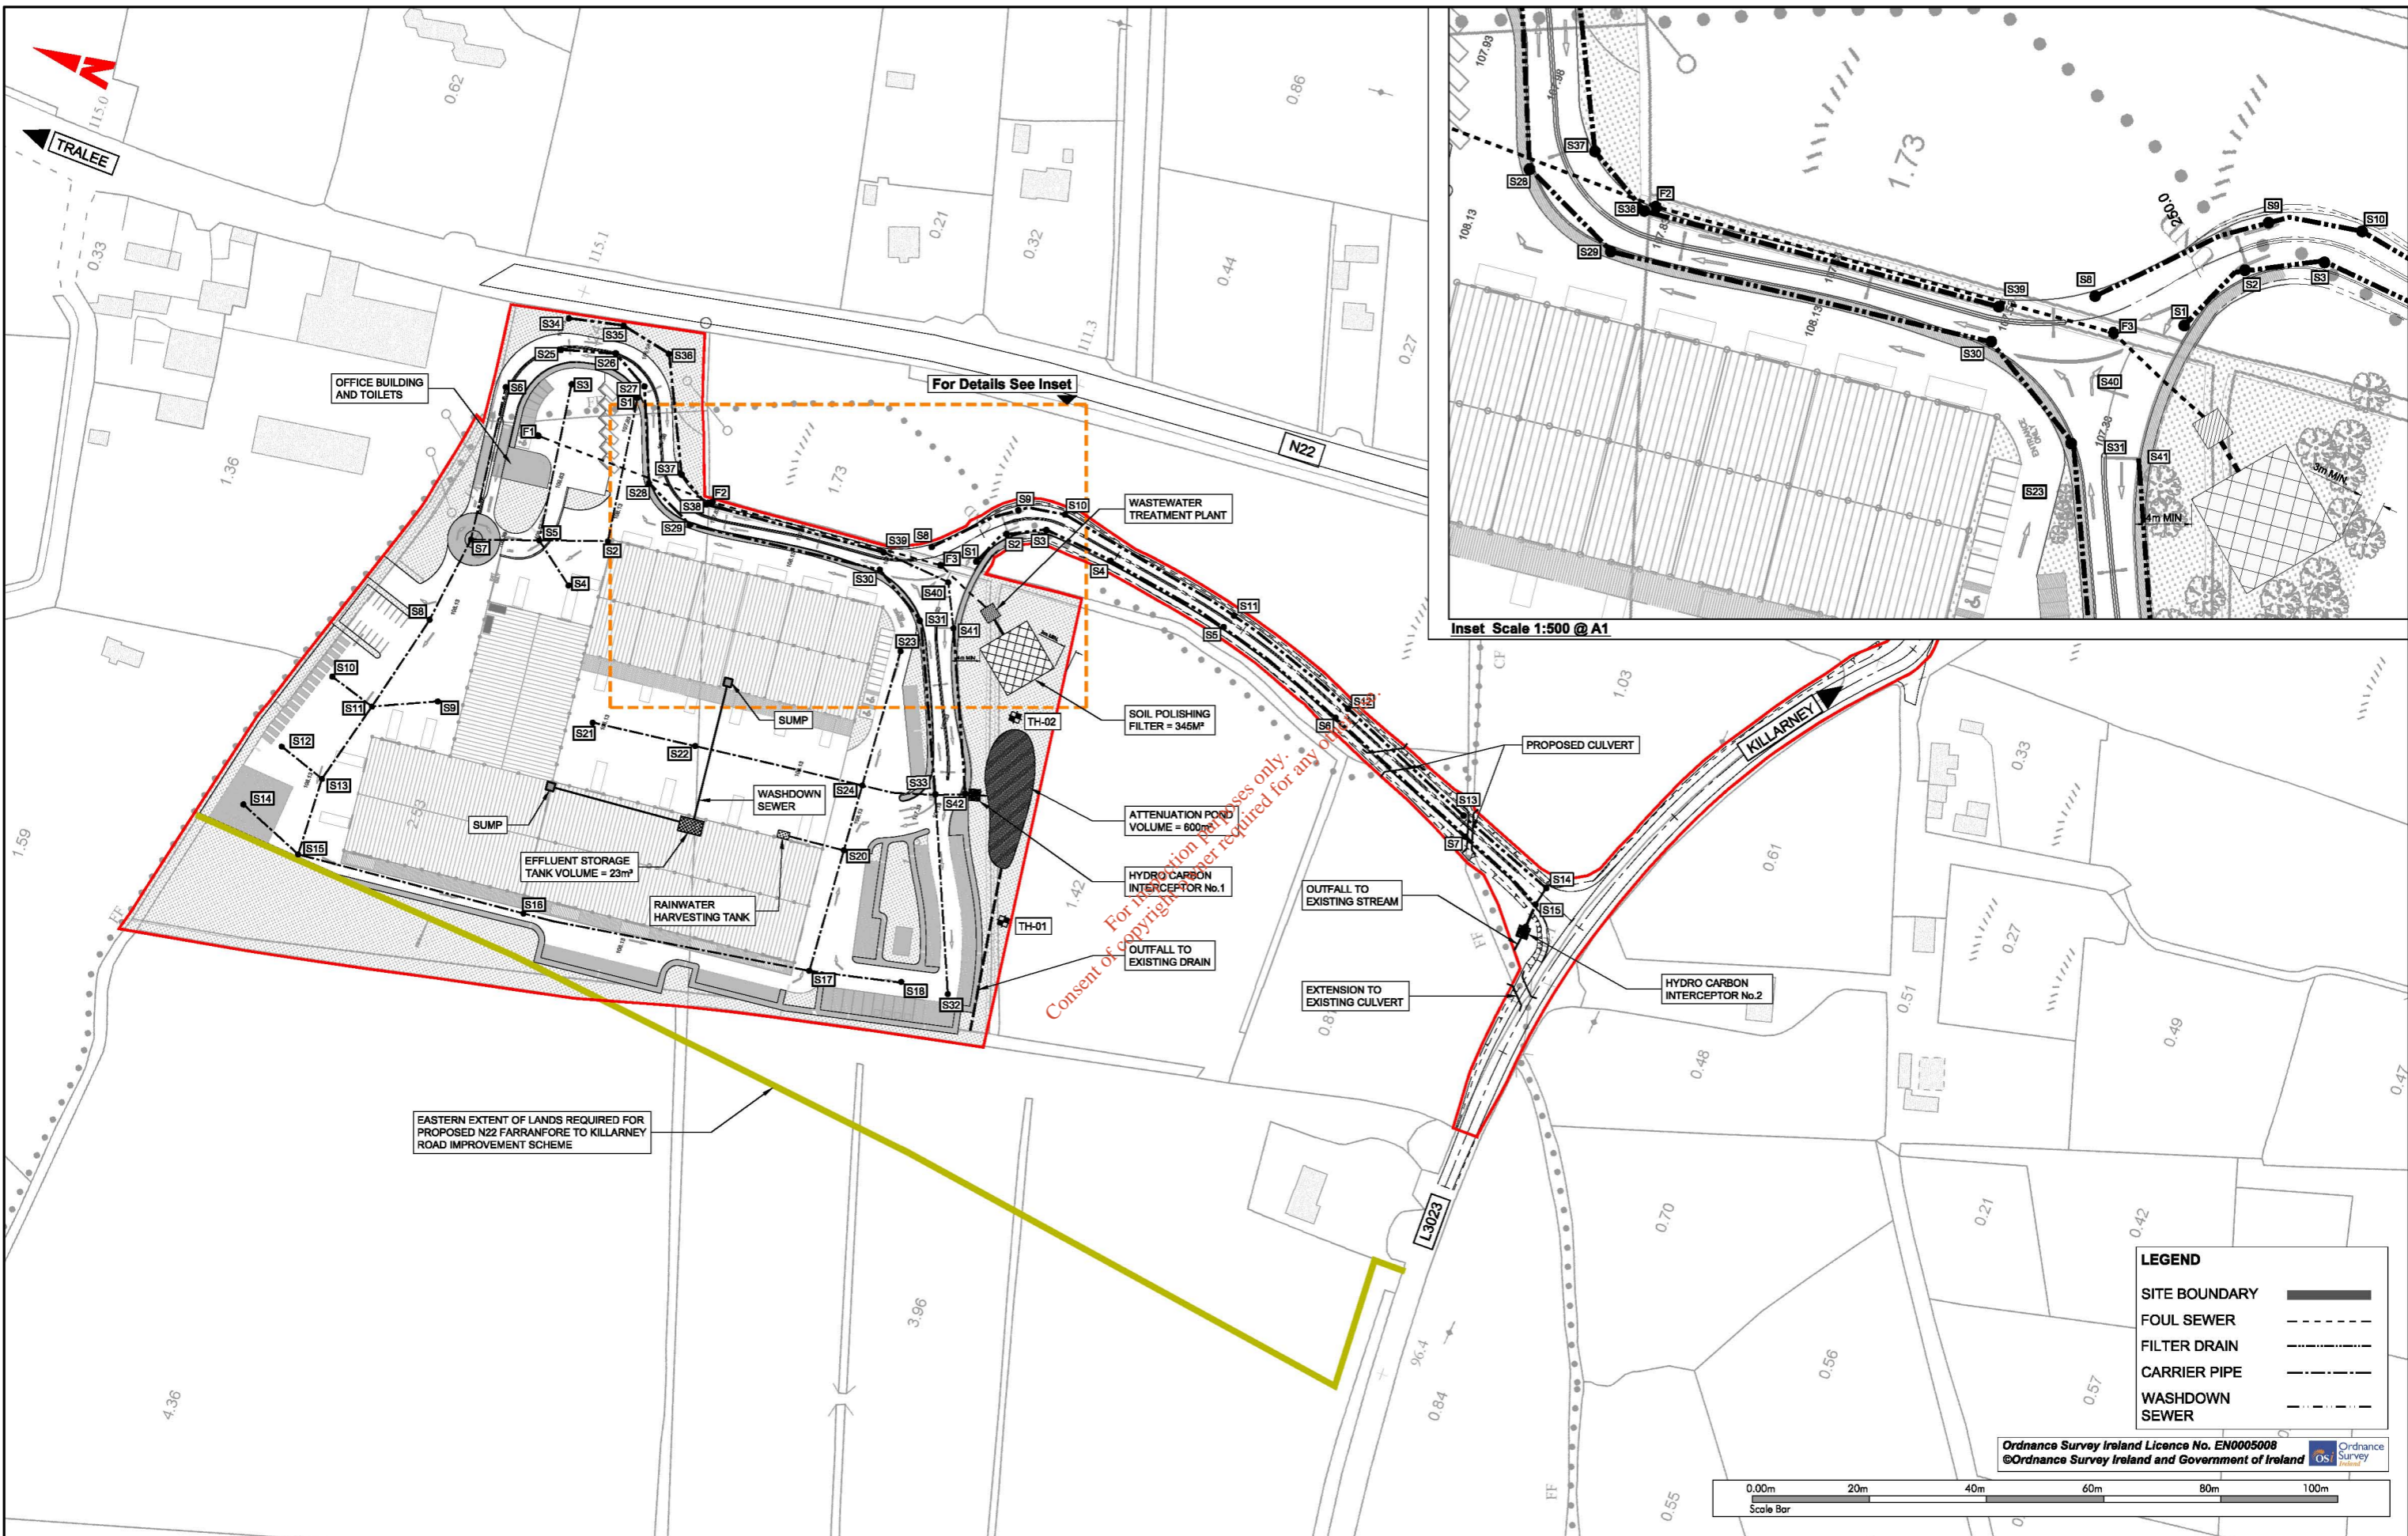

NOTES

- This drawing is the property of RPS Consulting Engineers it is a confidential document and must not be copied, used, or its content divulged without prior written consent.
- DO NOT SCALE, use figured dimensions only, if in doubt ask.
- Levels are in metres to local datum.

No.	Date	By	Amendment / Issue	App
P02	23.08.08	AM	FUTHER INFORMATION REQUEST	P
P01	29.07.08	JOC	PLANNING ISSUE	P

Client

KERRY CENTRAL RECYCLING FACILITY LTD.

Drawn By: A.N. Checked By: J.O.C. Approved By: P.G. Date: July'08


RPS Lyrr Building, IDA Business & Technology Park, Marquis, Galway. T: +353 91 534100, F: +353 91 534199, W: www.rpsgroup.com/ireland, E: ireland@rpsgroup.com

Project KERRY CENTRAL RECYCLING FACILITY LTD. PLANNING APPLICATION


Drawing Status: PLANNING Scale / Sheet Size: 1:1000 @ A1, 1:2000 @ A3

Drawing Number DR0001/01 **Rev** P02


Title PROPOSED WATER & FOUL SEWER LAYOUT (Sheet 1 of 1)

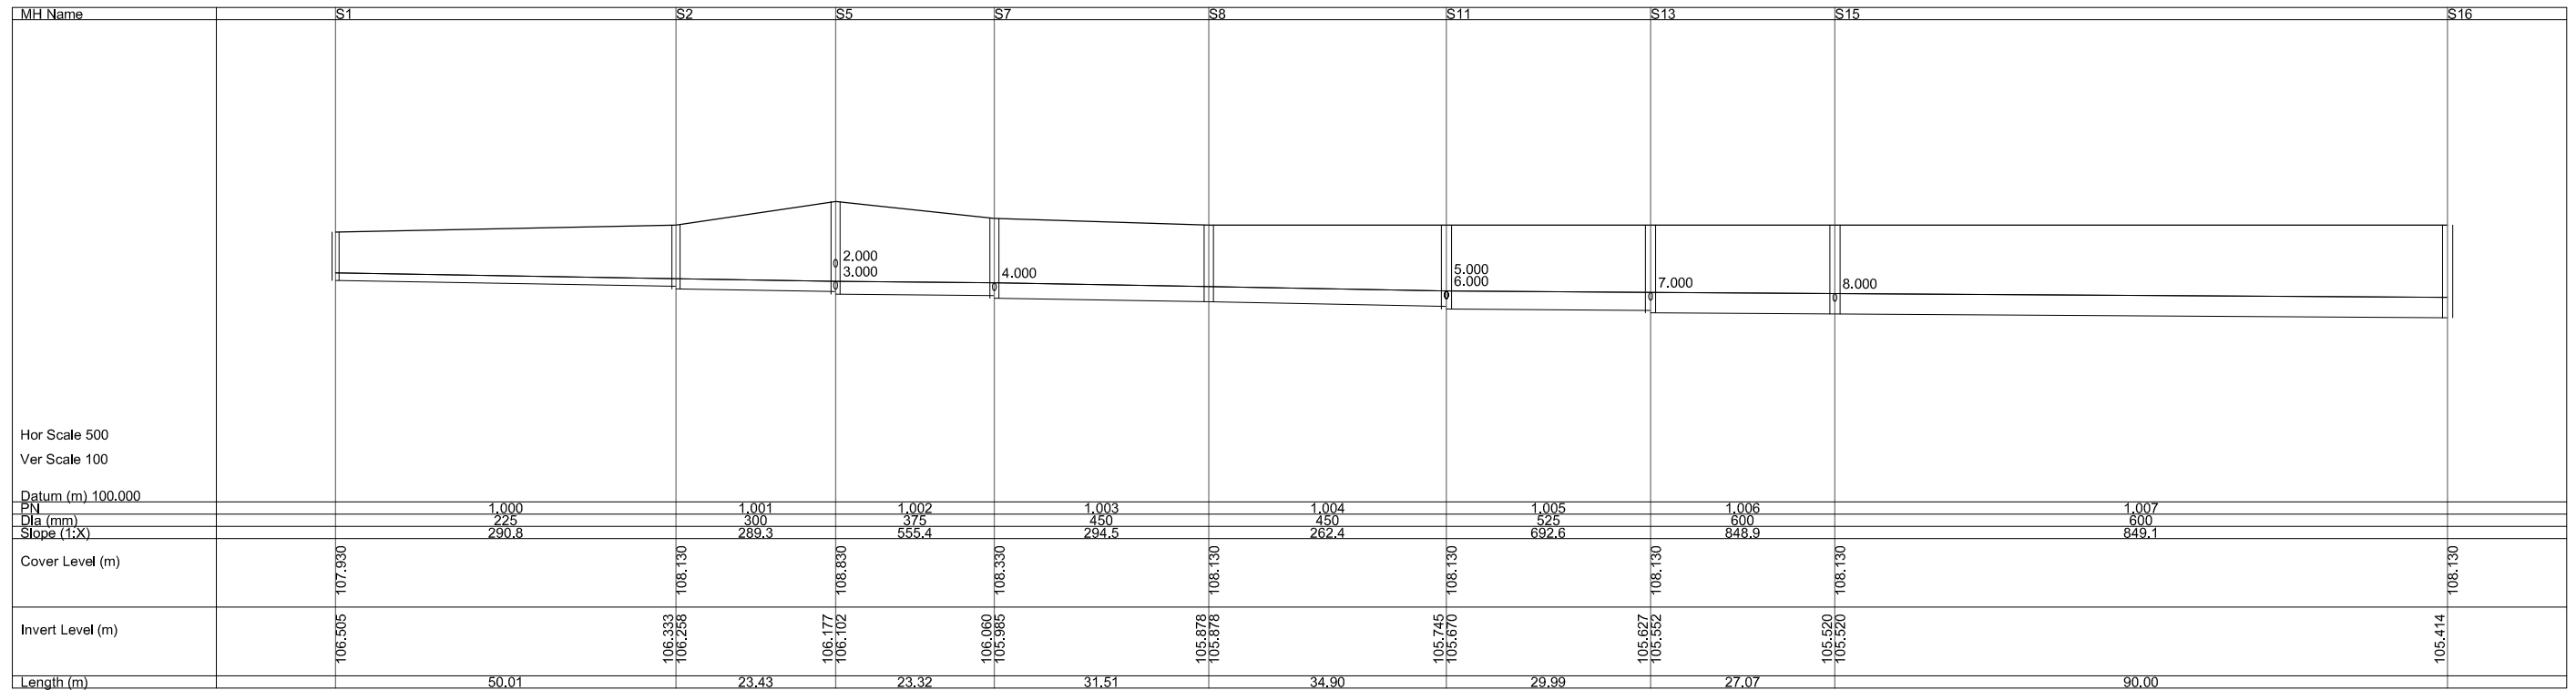

SECTIONAL ELEVATION STORM WATER SEWER
Manhole S1 to S16
(Scales Vert. 1:100, Horiz. 1:500 @ A1)
(Scales Vert. 1:200, Horiz. 1:1000 @ A3)

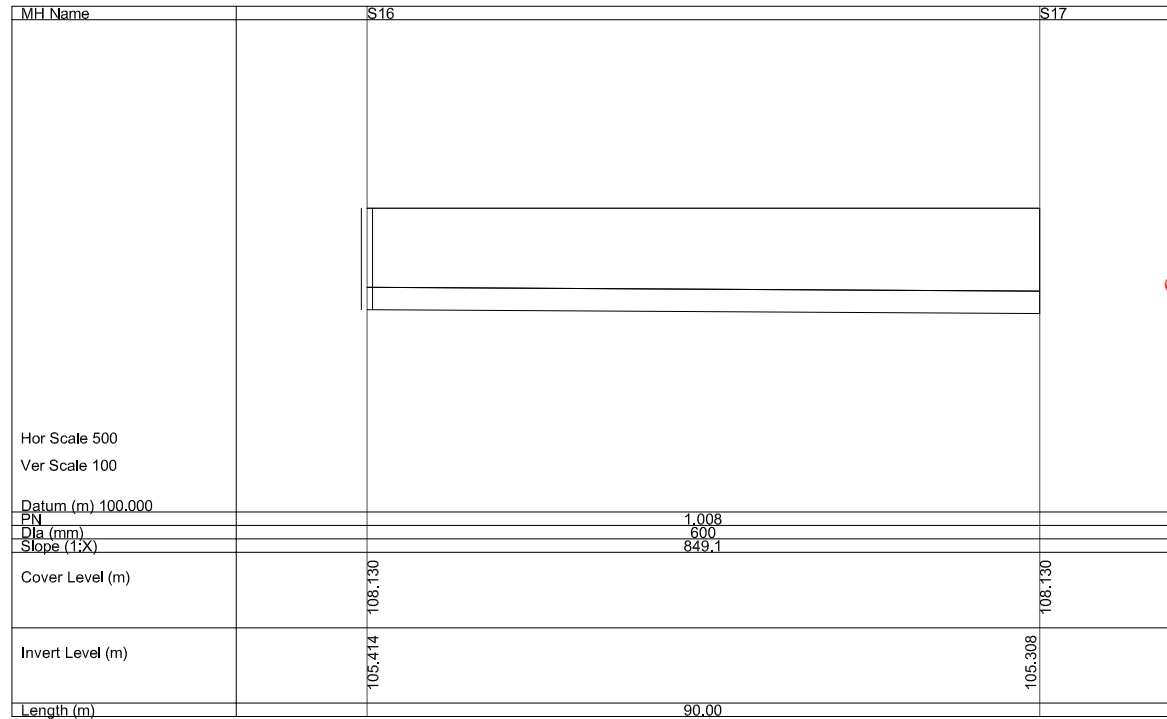

SECTIONAL ELEVATION STORM WATER SEWER
Manhole S16 to S17 (Scales Vert. 1:100, Horiz. 1:500 @ A1)
(Scales Vert. 1:200, Horiz. 1:1000 @ A3)

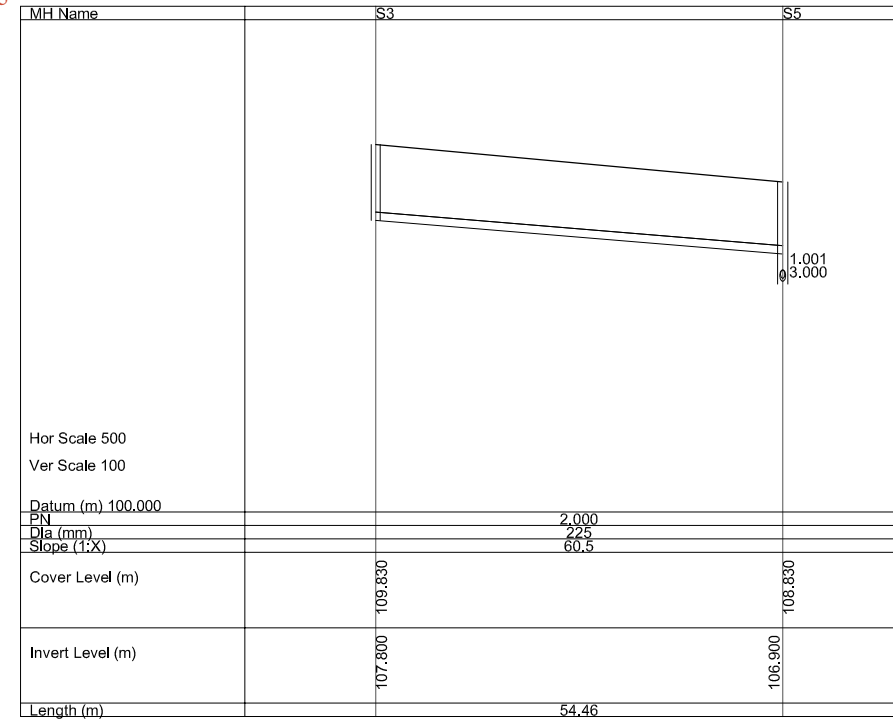

SECTIONAL ELEVATION STORM WATER SEWER
Manhole S3 to S5
(Scales Vert. 1:100, Horiz. 1:500 @ A1)
(Scales Vert. 1:200, Horiz. 1:1000 @ A3)

For inspection purposes only.
Consent of copyright owner required for any other use.

NOTES


- This drawing is the property of RPS Consulting Engineers it is a confidential document and must not be copied, used, or its content divulged without prior written consent.
- DO NOT SCALE, use figured dimensions only, if in doubt ask.
- Levels are in metres to local datum.

No.	Date	Amendment / Issue	App
P01	29.07.08	Planning Issue	


Client			
KERRY CENTRAL RECYCLING FACILITY LTD.			
Drawn By	Checked By	Approved By	Date
L.H.	J.O.C.	P.G.	July'08

RPS Lyrr Building IDA Business & Technology Park Mervue, Galway		T +353 91 534100 F +353 91 534199 W www.rpsgroup.com/ireland E ireland@rpsgroup.com
Project KERRY CENTRAL RECYCLING FACILITY LTD. PLANNING APPLICATION		
Drawing Status	Scale / Sheet Size	
PLANNING	As Shown @ A1 As Shown @ A3	


Drawing Number	Rev
DR0002/01	P01
Title	
STORM WATER SEWER LONG SECTIONS	
(Sheet 1 of 5)	

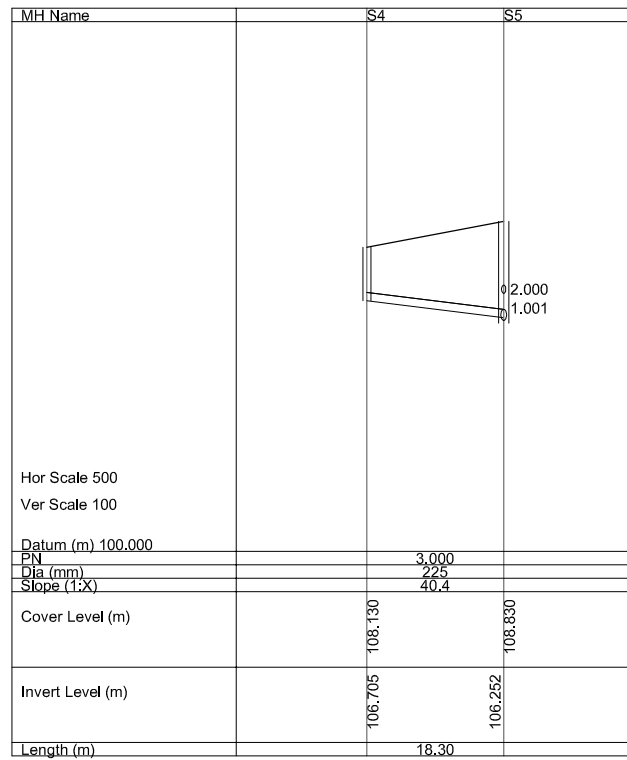


SECTIONAL ELEVATION STORM WATER SEWER
Manhole S4 to S5
(Scales Vert. 1:100, Horiz. 1:500 @ A1)
(Scales Vert. 1:200, Horiz. 1:1000 @ A3)

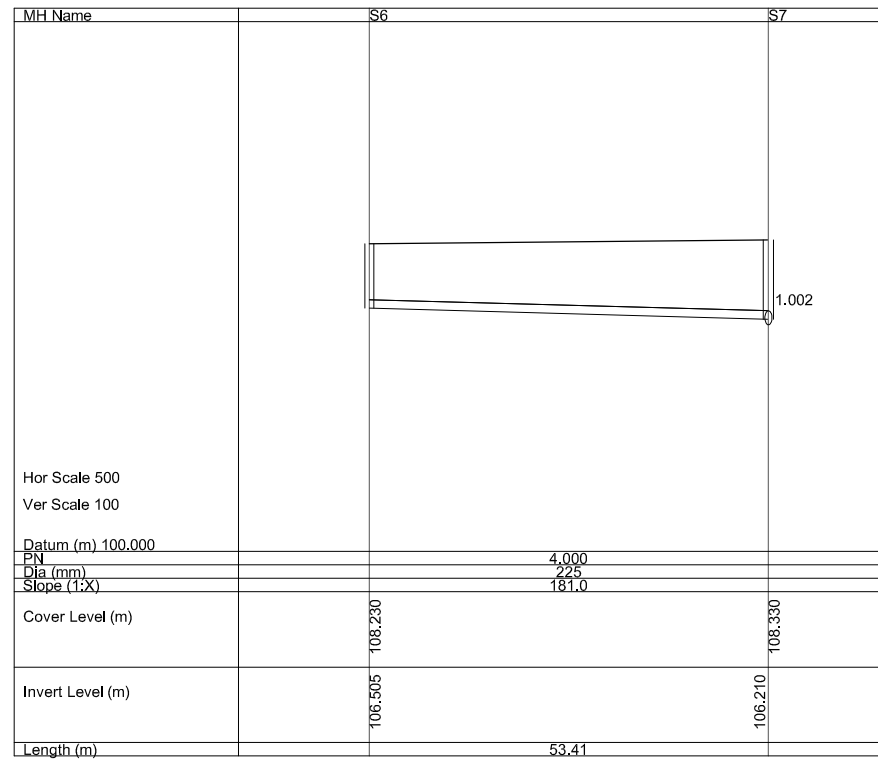


SECTIONAL ELEVATION STORM WATER SEWER
Manhole S6 to S7
(Scales Vert. 1:100, Horiz. 1:500 @ A1)
(Scales Vert. 1:200, Horiz. 1:1000 @ A3)

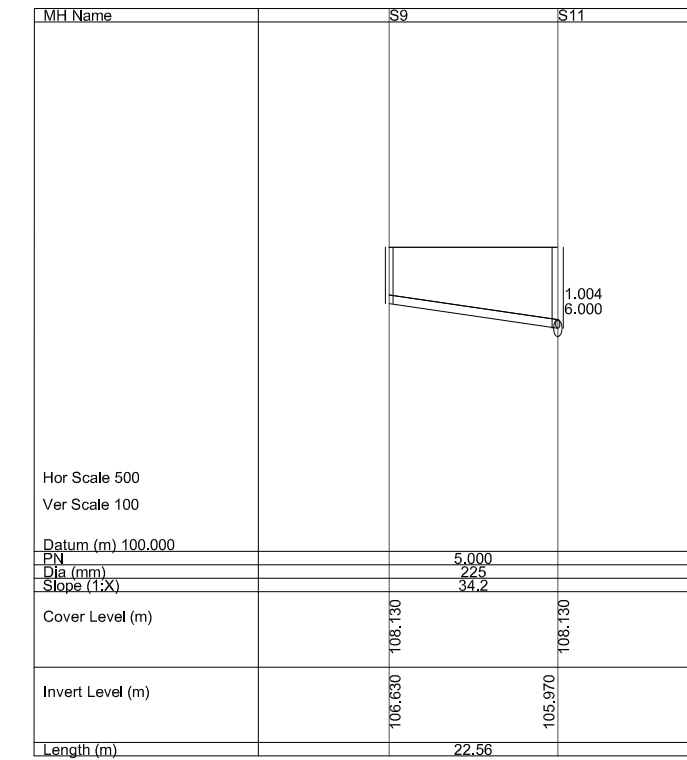


SECTIONAL ELEVATION STORM WATER SEWER
Manhole S9 to S11
(Scales Vert. 1:100, Horiz. 1:500 @ A1)
(Scales Vert. 1:200, Horiz. 1:1000 @ A3)

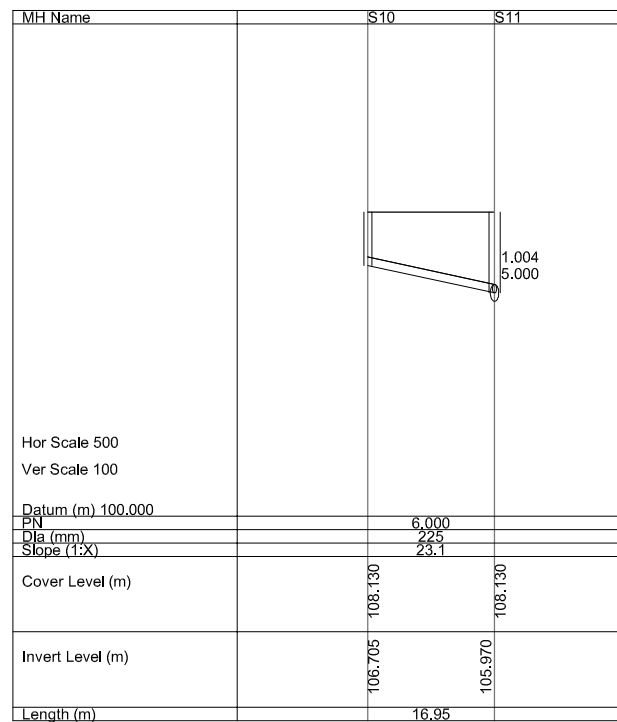

SECTIONAL ELEVATION STORM WATER SEWER
Manhole S10 to S11
(Scales Vert. 1:100, Horiz. 1:500 @ A1)
(Scales Vert. 1:200, Horiz. 1:1000 @ A3)

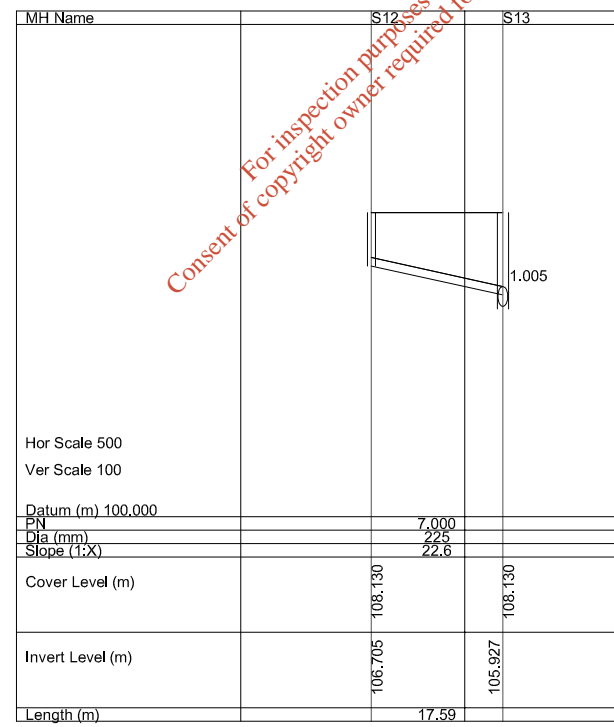

SECTIONAL ELEVATION STORM WATER SEWER
Manhole S12 to S13
(Scales Vert. 1:100, Horiz. 1:500 @ A1)
(Scales Vert. 1:200, Horiz. 1:1000 @ A3)

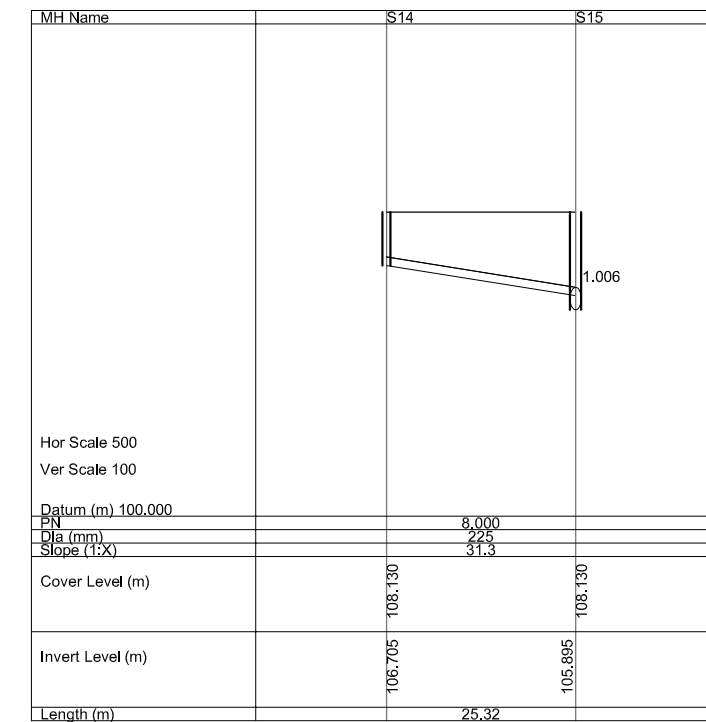

SECTIONAL ELEVATION STORM WATER SEWER
Manhole S14 to S15
(Scales Vert. 1:100, Horiz. 1:500 @ A1)
(Scales Vert. 1:200, Horiz. 1:1000 @ A3)

For inspection purposes only.
Consent of copyright owner required for any other use.

NOTES


- This drawing is the property of RPS Consulting Engineers it is a confidential document and must not be copied, used, or its content divulged without prior written consent.
- DO NOT SCALE, use figured dimensions only, if in doubt ask.
- Levels are in metres to local datum.

No.	Date	By	App	Amendment / Issue
P01	29.07.08	J.L.C.	J.L.C.	Planning Issue


Client			
KERRY CENTRAL RECYCLING FACILITY LTD.			
Drawn By	Checked By	Approved By	Date
L.H.	J.O.C.	P.G.	July'08

		Lyrr Building IDA Business & Technology Park Mervue, Galway T +353 91 534100 F +353 91 534199 W www.rpsgroup.com/ireland E ireland@rpsgroup.com
Project	KERRY CENTRAL RECYCLING FACILITY LTD. PLANNING APPLICATION	
Drawing Status	Scale / Sheet Size	As Shown @ A1 As Shown @ A3
PLANNING		


Drawing Number	Rev
DR0002/02	P01
Title	
STORM WATER SEWER LONG SECTIONS	
(Sheet 2 of 5)	

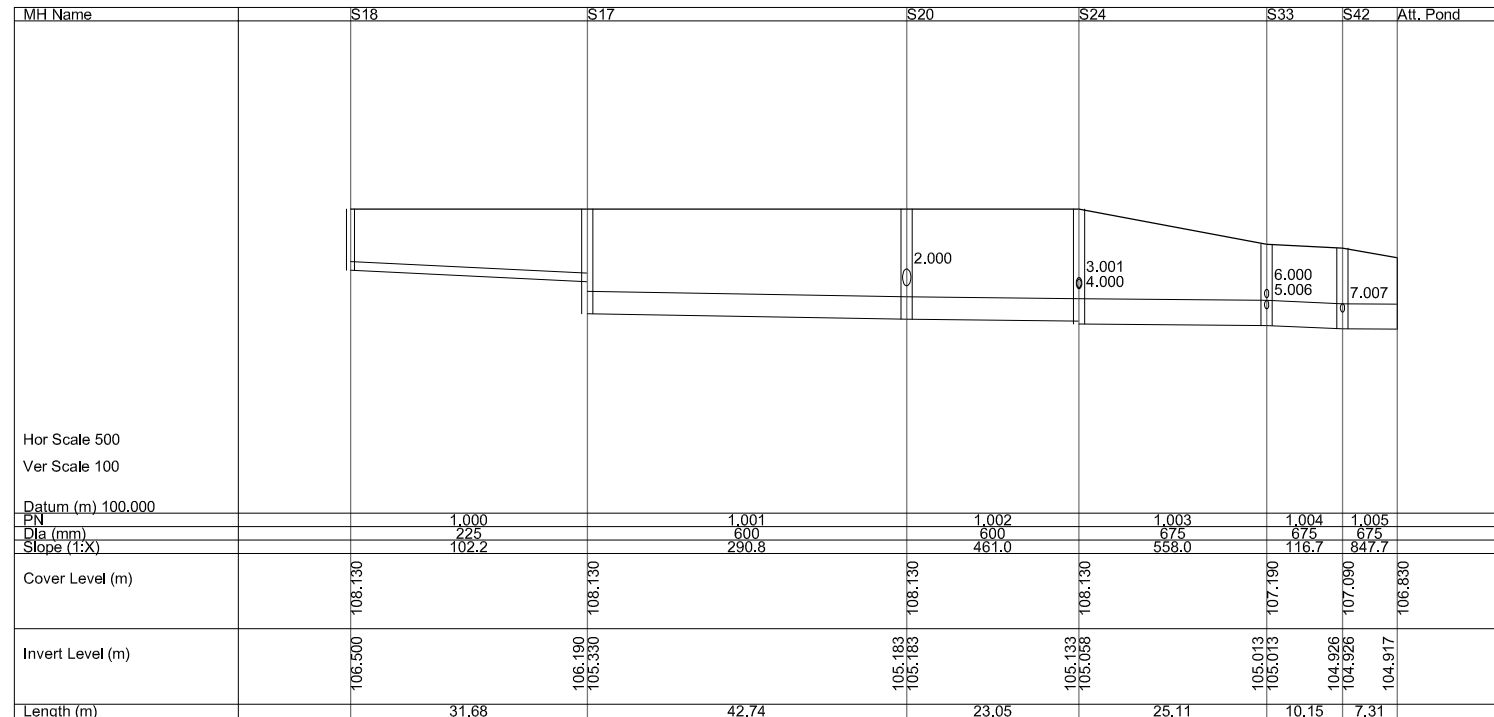


SECTIONAL ELEVATION STORM WATER SEWER
Manhole S18 to Attenuation Pond
(Scales Vert: 1:100, Horiz: 1:500 @ A1)
(Scales Vert: 1:200, Horiz: 1:1000 @ A3)

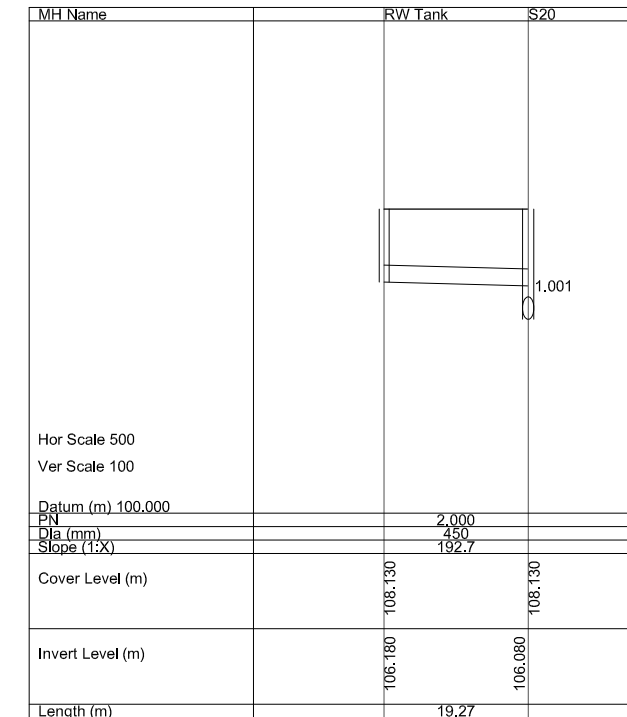


SECTIONAL ELEVATION STORM WATER SEWER
Manhole RW Tank to S20
(Scales Vert: 1:100, Horiz: 1:500 @ A1)
(Scales Vert: 1:200, Horiz: 1:1000 @ A3)

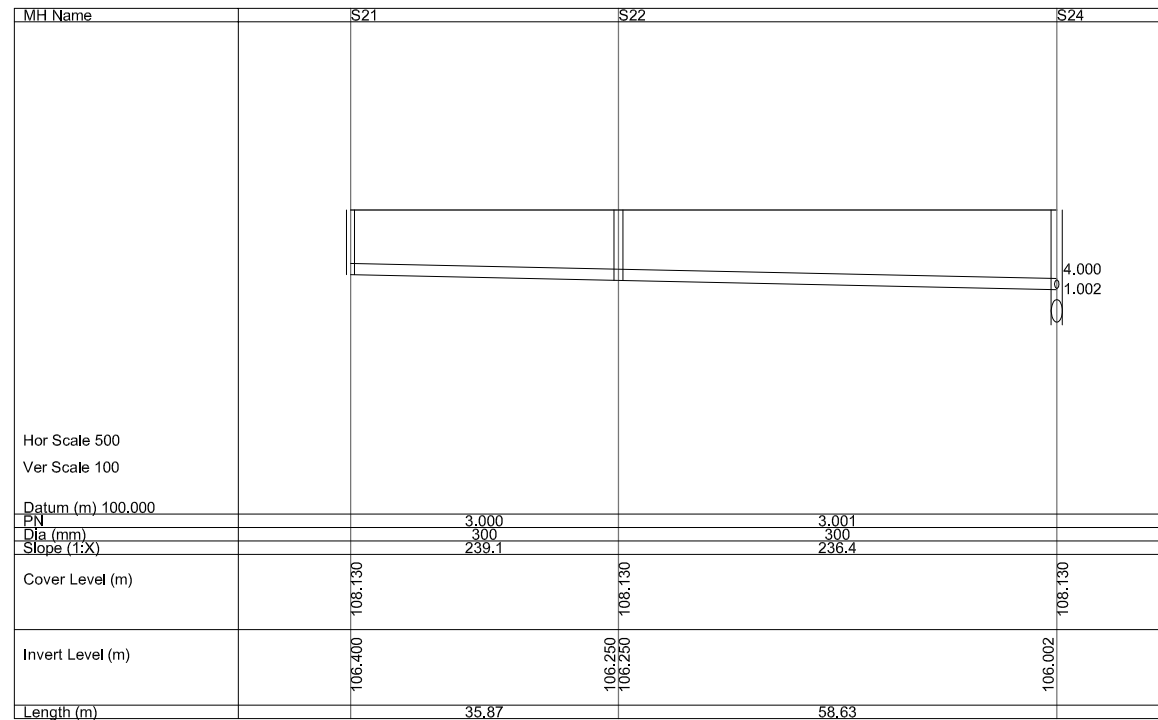

SECTIONAL ELEVATION STORM WATER SEWER
Manhole S21 to S24
(Scales Vert: 1:100, Horiz: 1:500 @ A1)
(Scales Vert: 1:200, Horiz: 1:1000 @ A3)

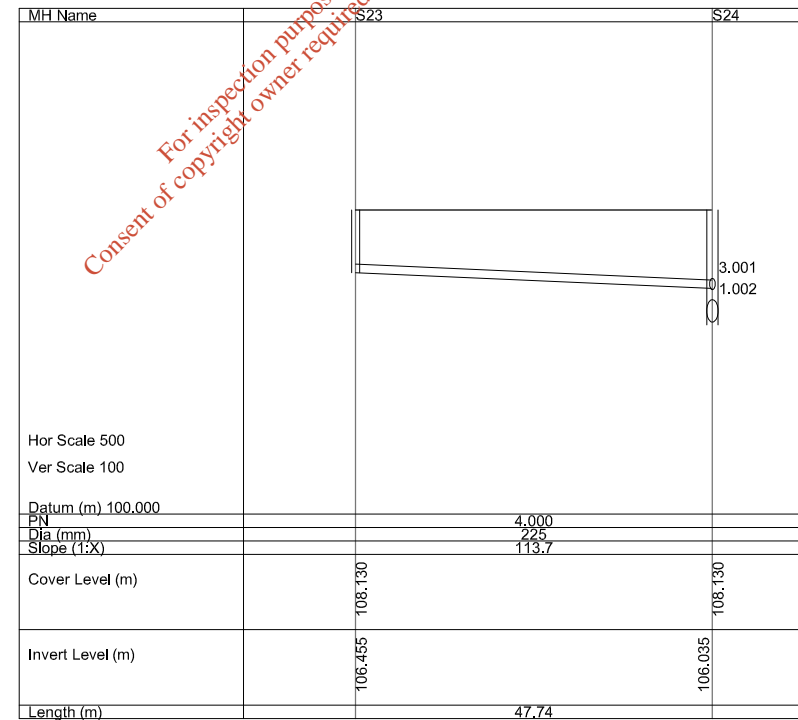

SECTIONAL ELEVATION STORM WATER SEWER
Manhole S23 to S24
(Scales Vert: 1:100, Horiz: 1:500 @ A1)
(Scales Vert: 1:200, Horiz: 1:1000 @ A3)

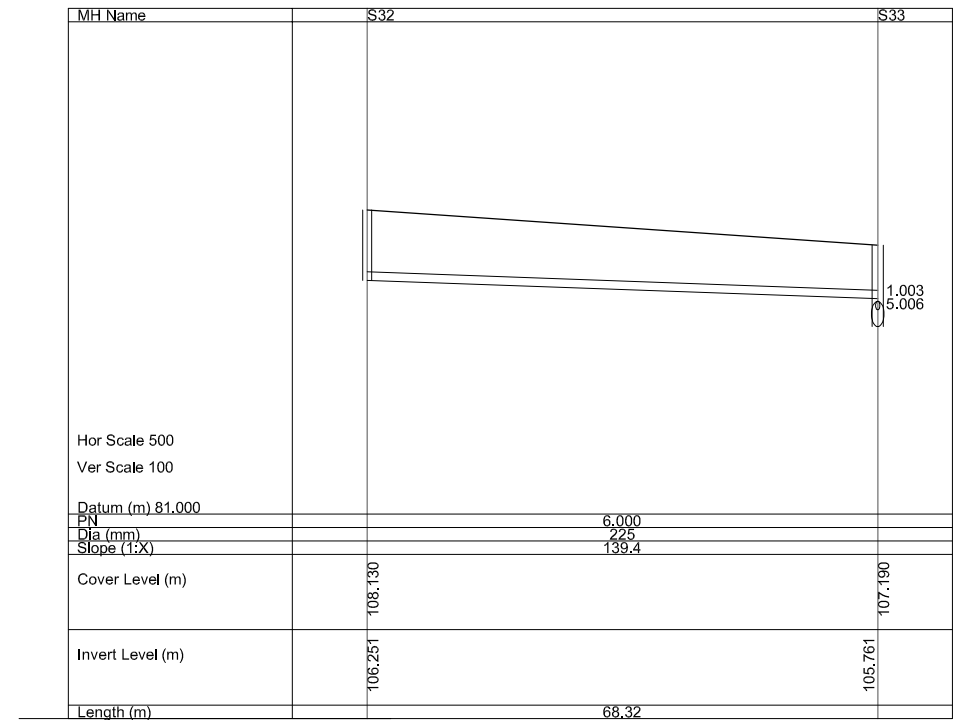

SECTIONAL ELEVATION STORM WATER SEWER
Manhole S32 to S33
(Scales Vert: 1:100, Horiz: 1:500 @ A1)
(Scales Vert: 1:200, Horiz: 1:1000 @ A3)

NOTES


- This drawing is the property of RPS Consulting Engineers it is a confidential document and must not be copied, used, or its content divulged without prior written consent.
- DO NOT SCALE, use figured dimensions only, if in doubt ask.
- Levels are in metres to local datum.

No.	Date	Amendment / Issue	App
P01	29.07.08	Planning Issue	


Client			
KERRY CENTRAL RECYCLING FACILITY LTD.			
Drawn By	Checked By	Approved By	Date
L.H.	J.O.C.	P.G.	July'08

Project	
KERRY CENTRAL RECYCLING FACILITY LTD. PLANNING APPLICATION	
Drawing Status	Scale / Sheet Size
PLANNING	As Shown @ A1 As Shown @ A3

Drawing Number	Rev
DR0002/03	P01
Title	
STORM WATER SEWER LONG SECTIONS	
(Sheet 3 of 5)	

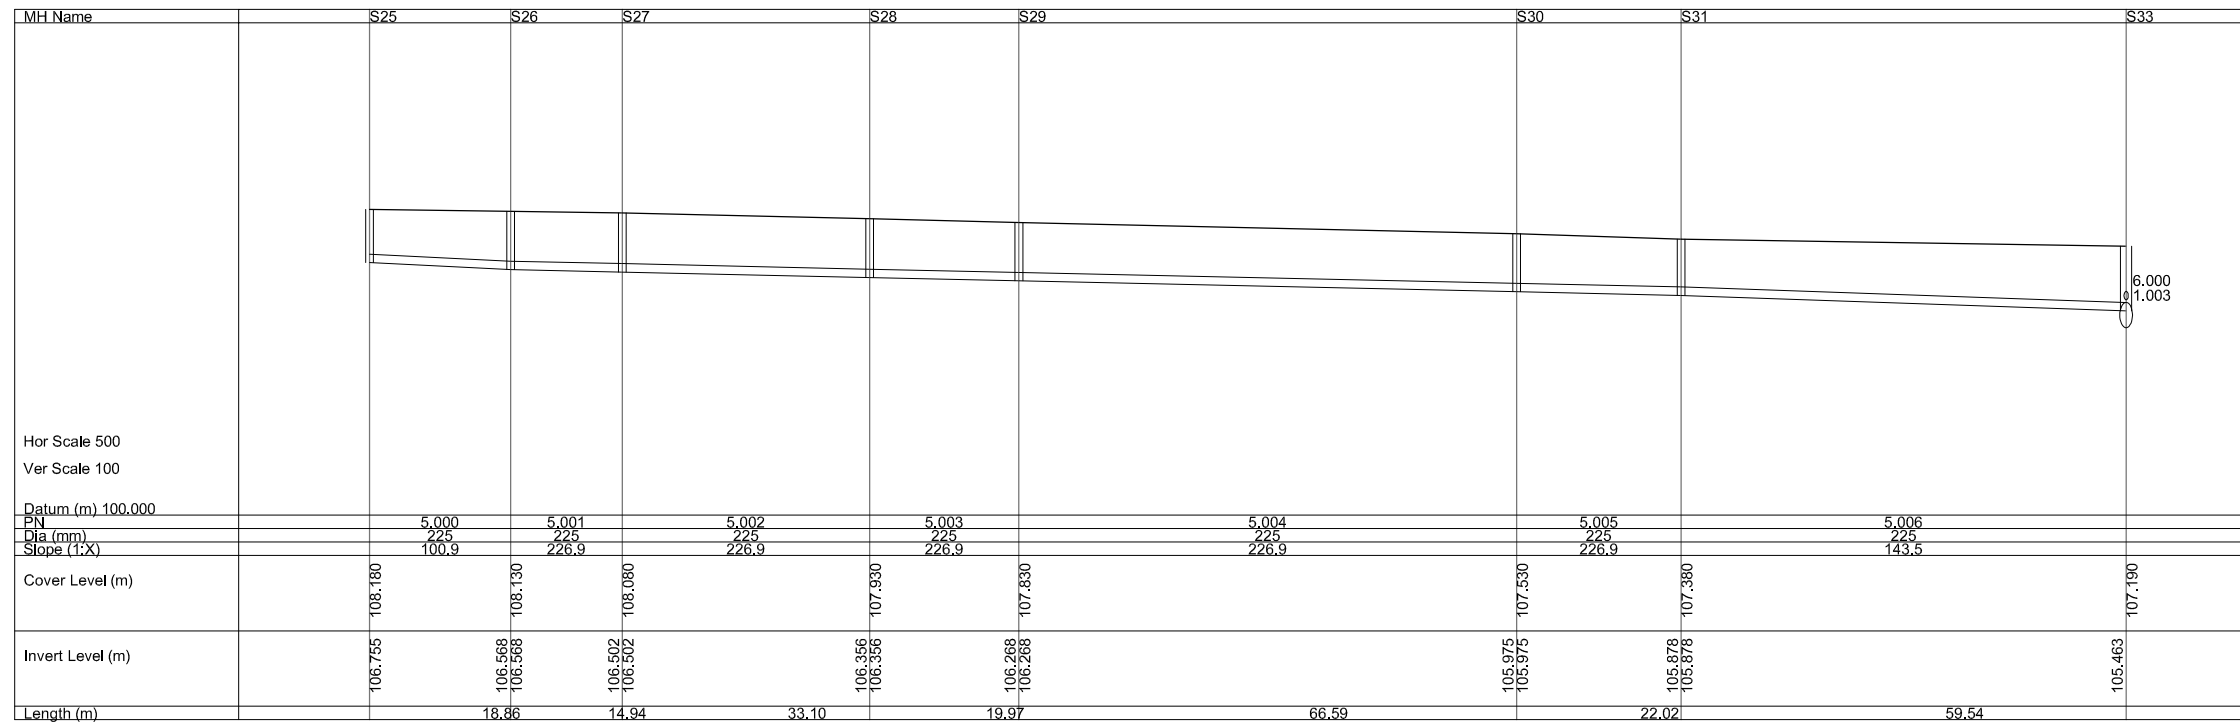

SECTIONAL ELEVATION STORM WATER SEWER
 Manhole S25 to S33
 (Scales Vert. 1:100, Horiz. 1:500 @ A1)
 (Scales Vert. 1:200, Horiz. 1:1000 @ A3)

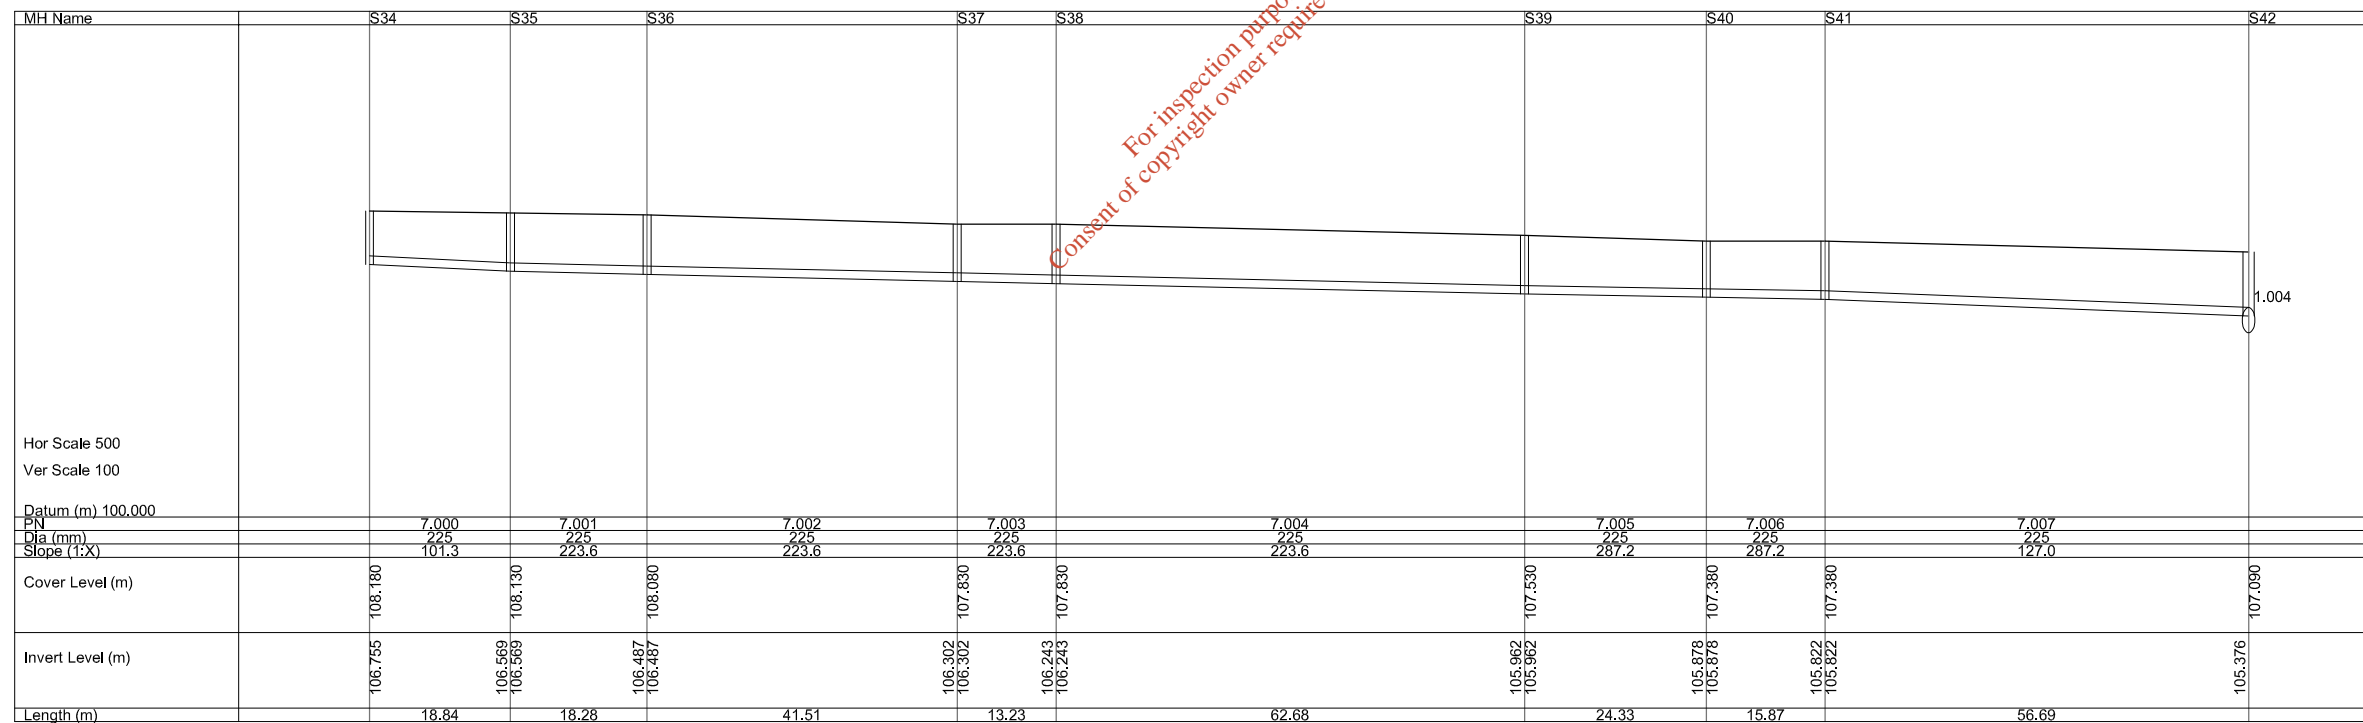

SECTIONAL ELEVATION STORM WATER SEWER
 Manhole S34 to S42
 (Scales Vert. 1:100, Horiz. 1:500 @ A1)
 (Scales Vert. 1:200, Horiz. 1:1000 @ A3)

For inspection purposes only.
 Consent of copyright owner required for any other use.

NOTES

- This drawing is the property of RPS Consulting Engineers it is a confidential document and must not be copied, used, or its content divulged without prior written consent.
- DO NOT SCALE, use figured dimensions only, if in doubt ask.
- Levels are in metres to local datum.

No.	Date	By	App	Amendment / Issue
P01	29.07.08	JLC	JLC	Planning Issue

Client
**KERRY CENTRAL
 RECYCLING FACILITY LTD.**


Drawn By: L.H. | Checked By: J.O.C. | Approved By: P.G. | Date: July'08

Project: **KERRY CENTRAL RECYCLING FACILITY LTD. PLANNING APPLICATION**

Drawing Status: PLANNING | Scale / Sheet Size: As Shown @ A1 | As Shown @ A3

Drawing Number: **DR0002/04** | Rev: **P01**

Title: **STORM WATER SEWER LONG SECTIONS**
 (Sheet 4 of 5)

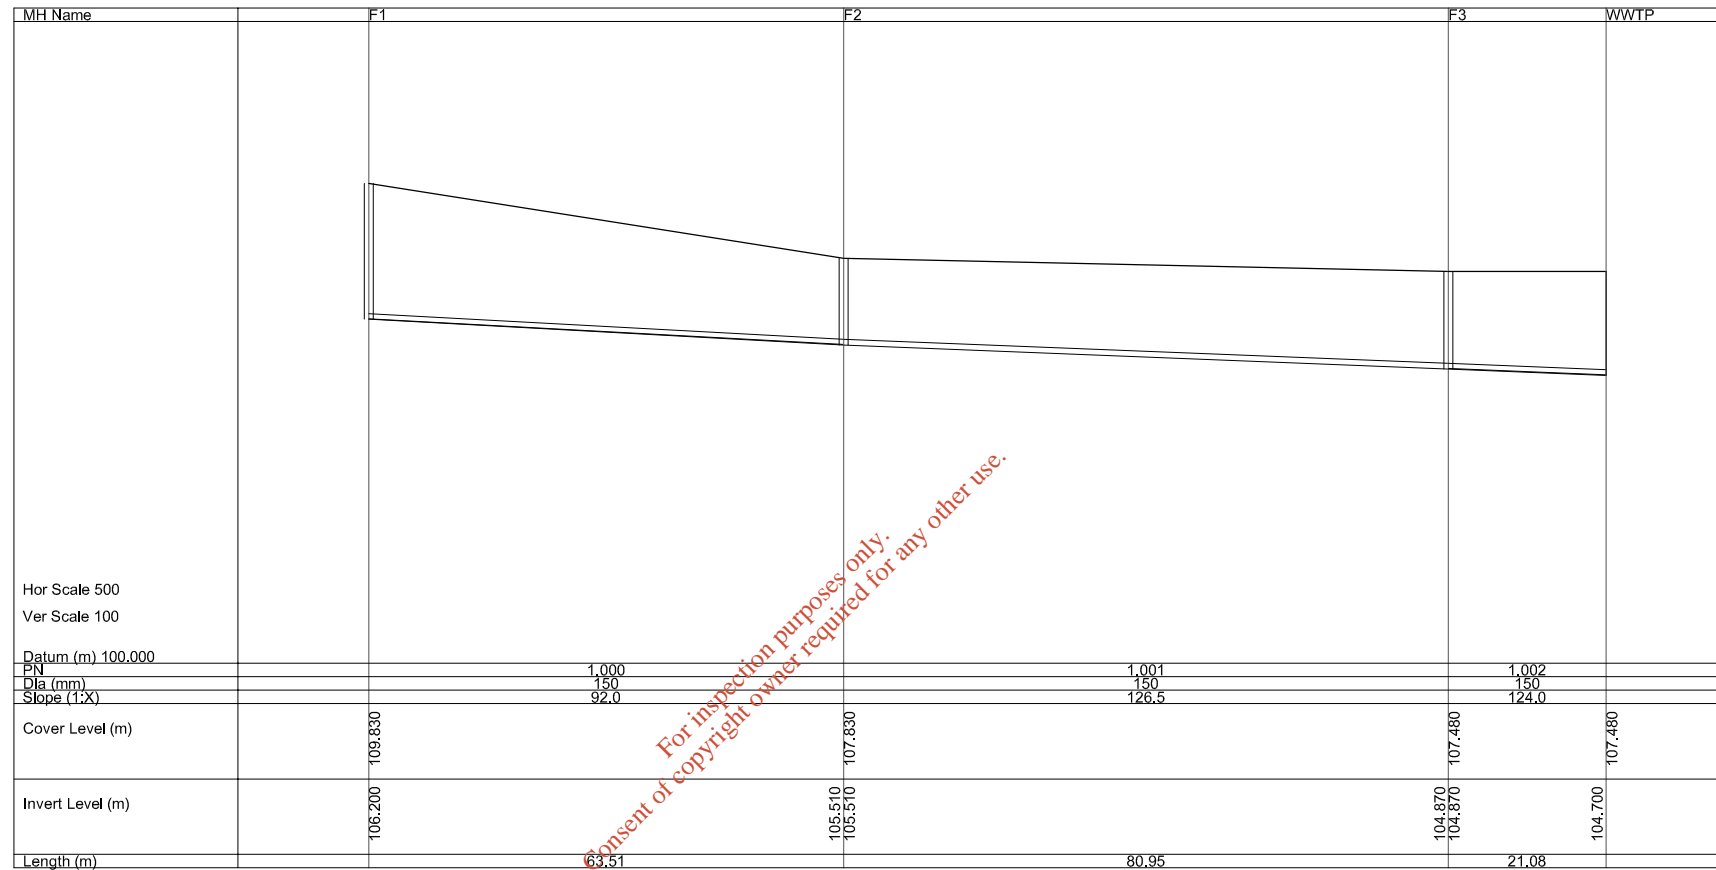

SECTIONAL ELEVATION FOUL SEWER
 Manhole F1 to Waste Water Treatment Plant
 (Scales Vert. 1:100, Horiz. 1:500 @ A1)
 (Scales Vert. 1:200, Horiz. 1:1000 @ A3)

NOTES

- This drawing is the property of RPS Consulting Engineers it is a confidential document and must not be copied, used, or its content divulged without prior written consent.
- DO NOT SCALE, use figured dimensions only, if in doubt ask.
- Levels are in metres to local datum.

No.	Date	By	App	Amendment / Issue
P01	29.07.08	J.O.C.		Planning Issue

Client			
KERRY CENTRAL RECYCLING FACILITY LTD.			
Drawn By	Checked By	Approved By	Date
L.H.	J.O.C.	P.G.	July'08

Lyrr Building IDA Business & Technology Park Mervue, Galway T +353 91 534100 F +353 91 534199 W www.rpsgroup.com/ireland E ireland@rpsgroup.com	
Project	
KERRY CENTRAL RECYCLING FACILITY LTD. PLANNING APPLICATION	
Drawing Status	Scale / Sheet Size
PLANNING	As Shown @ A1 As Shown @ A3

Drawing Number	Rev
DR0002/05	P01
Title	
FOUL SEWER LONG SECTIONS	