



NOTES

1. Dimensions are not to be scaled from drawing. For any discrepancies found consult with the design office.
2. This drawing is to be read in conjunction with the Specification.
3. This drawing is to be read in conjunction with all other contract drawings.

Plant location

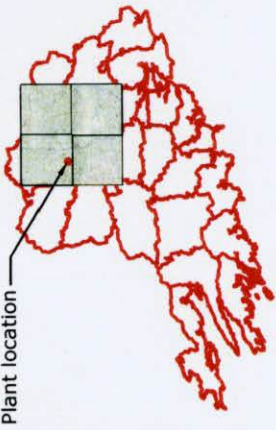

Key Map

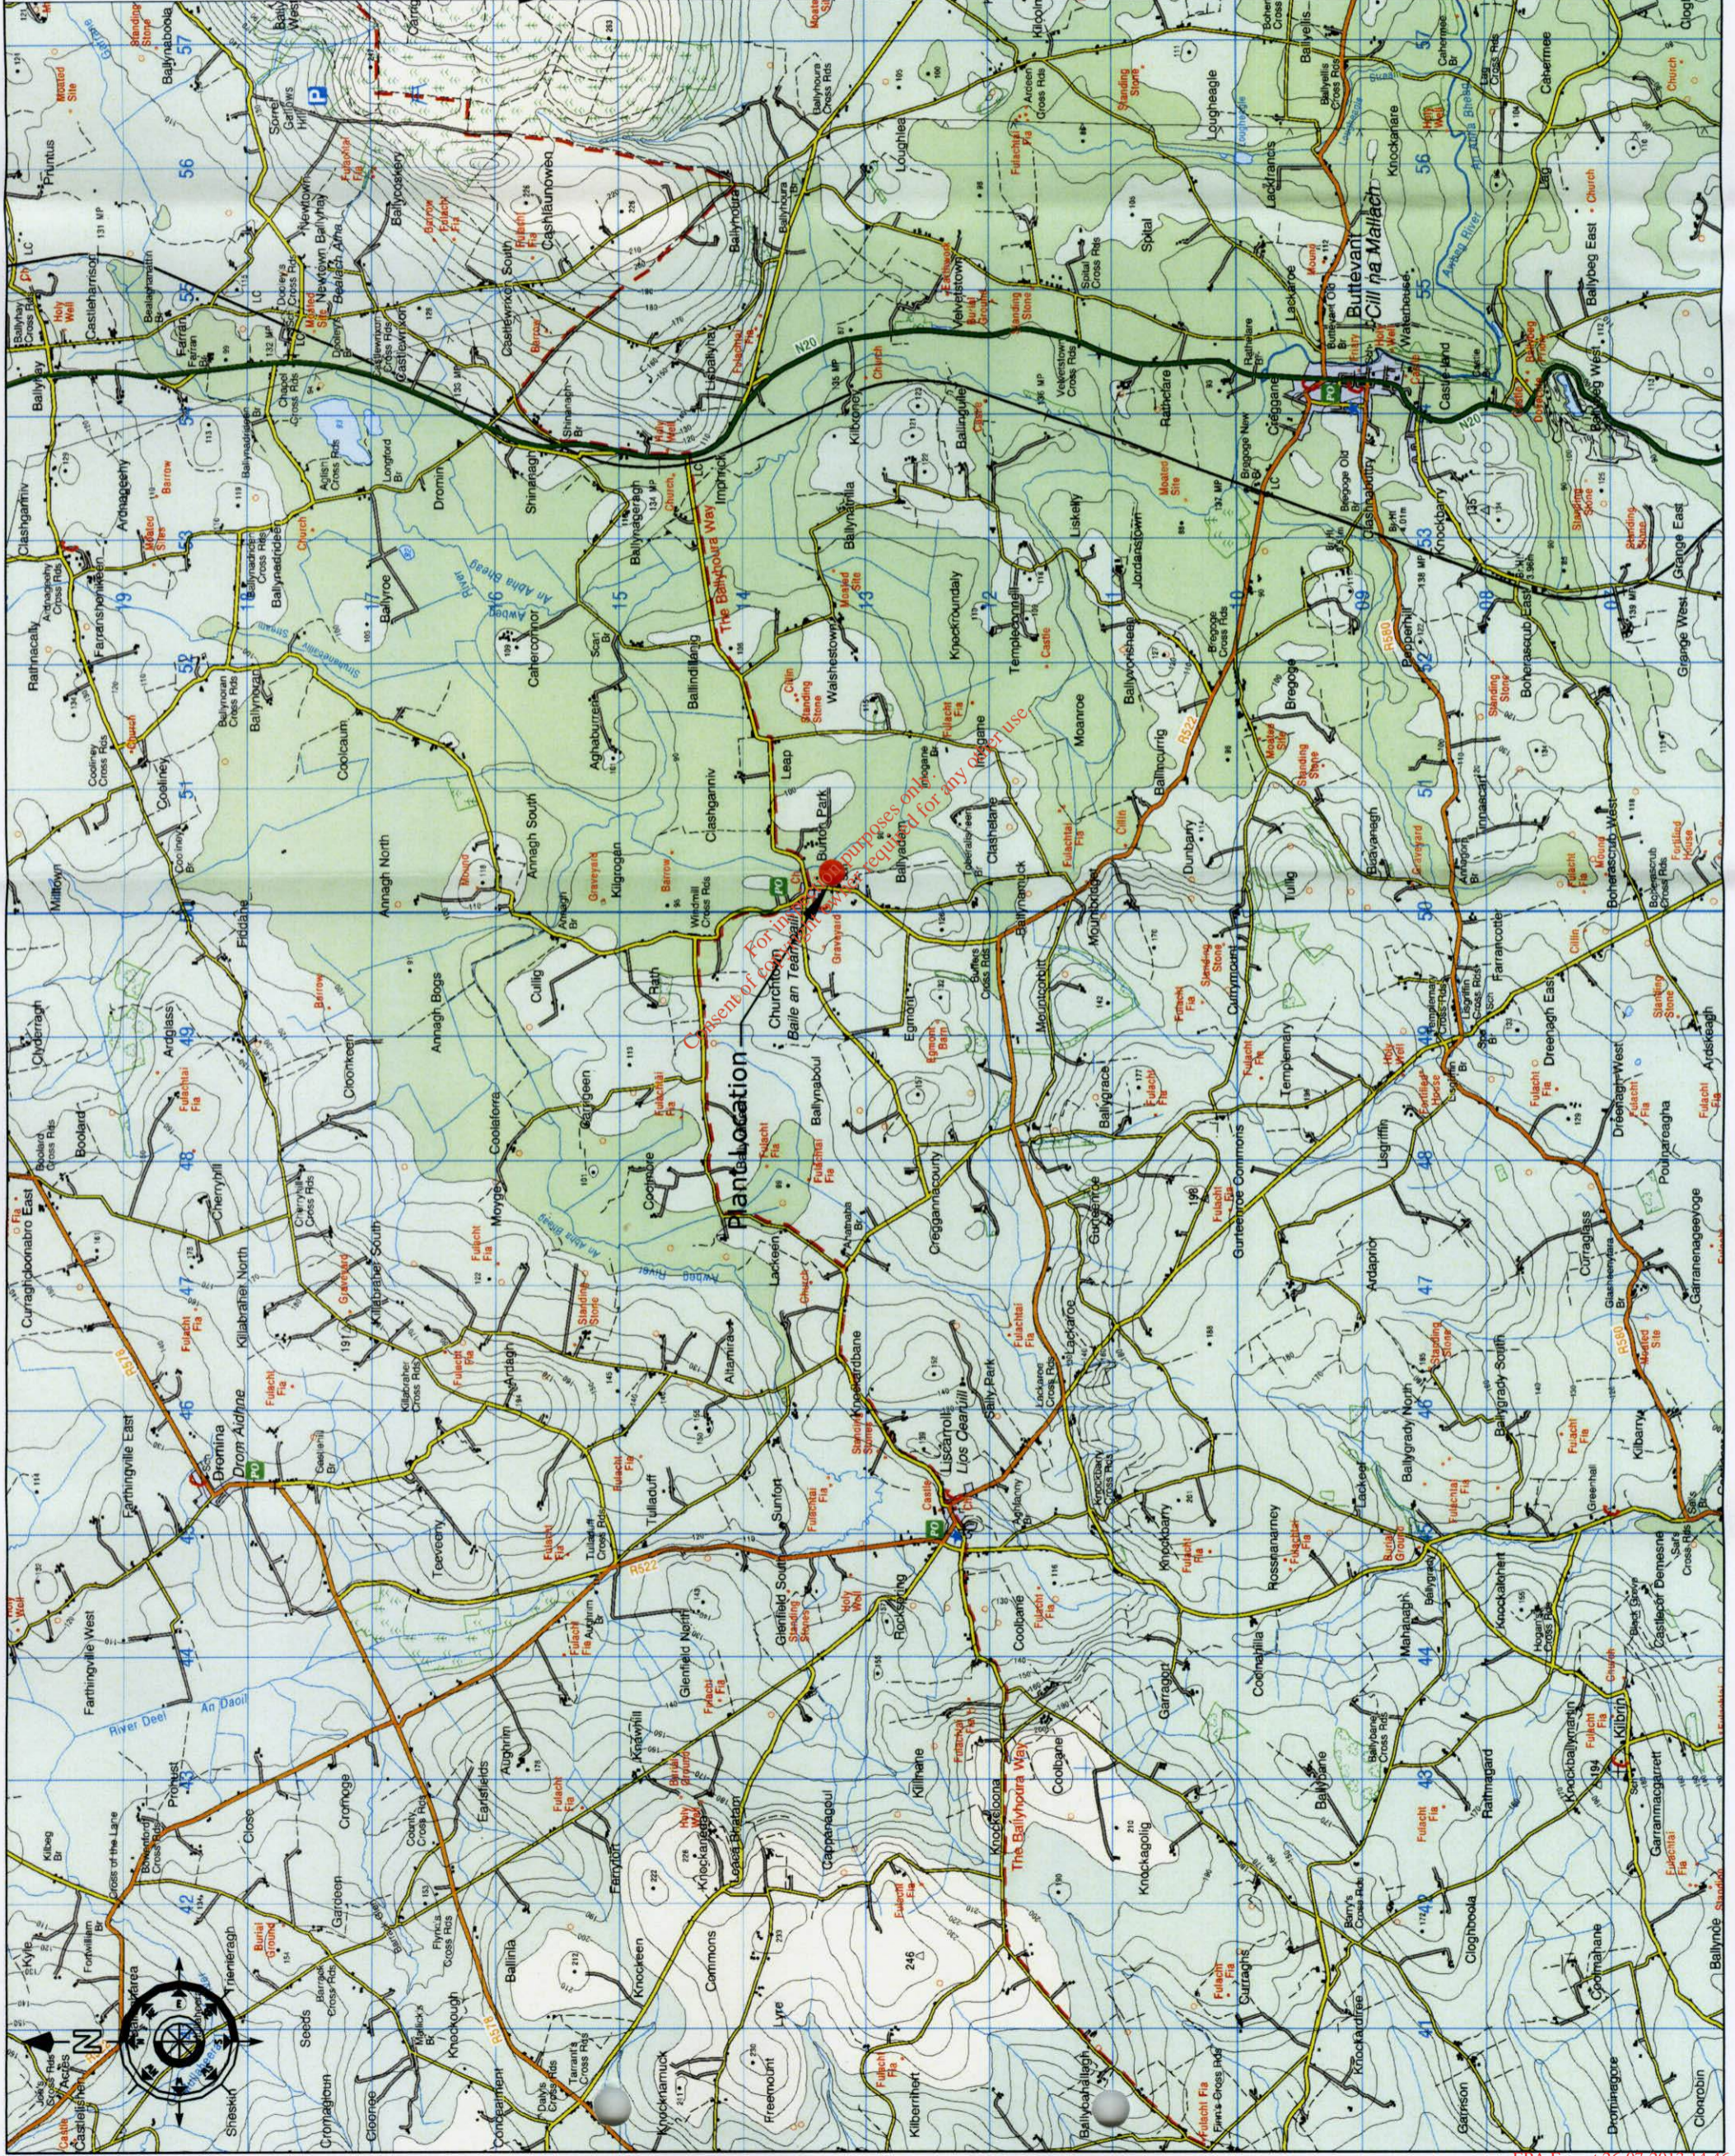

No.	Date	Drawn/Checked	Revision Description

Cork County Council,
Northern Division.



N. O'KEEFE, B.E.,
COUNTY ENGINEER,
COUNTY HALL,
CORK.

Job Title: Churchtown & Environs
Waste Water Discharge
Licence Application

Drawing Title:

Location Map
Scale - 1:50,000
Attachment A1 - Map 1

Scale:	Drawn by:	Drawn by:
1:50,000 @ A3	D.L.	D.L.
Designed by:	Checked by:	Date:
F.J.	F.C.	June 2009
Drawing number:	Rev	
A1 - Map 1	-	



NOTES

- 1. Dimensions are not to be scaled from drawing. For any discrepancies found consult with the design office.
- 2. This drawing is to be read in conjunction with the Specification.
- 3. This drawing is to be read in conjunction with all other contract drawings.

No.	Date	Drawn/Checked	Revision Description

Cork County Council,
Northern Division.



N. O'KEEFE, B.E.,
COUNTY ENGINEER,
COUNTY HALL,
CORK.

Job Title: Churchtown & Environs
Waste Water Discharge
Licence Application

Drawing Title:
Site Locations of W.W.T.P.
& Pumping Stations
Attachment A1 - Map 2



Scales: 1:5000 @ A3	Surveyed by: D.L.	Drawn by: D.L.
Designed by: F.J.	Checked by: F.C.	Date: June 2009
Drawing number: A1-Map2		Rev: -

NOTES

1. Dimensions are not to be scaled from drawing. For any discrepancies found consult with the design office.
2. This drawing is to be read in conjunction with the Specification.
3. This drawing is to be read in conjunction with all other contract drawings.



KEY PLAN

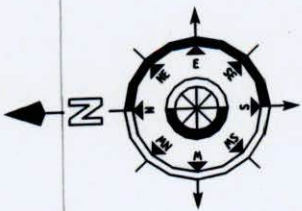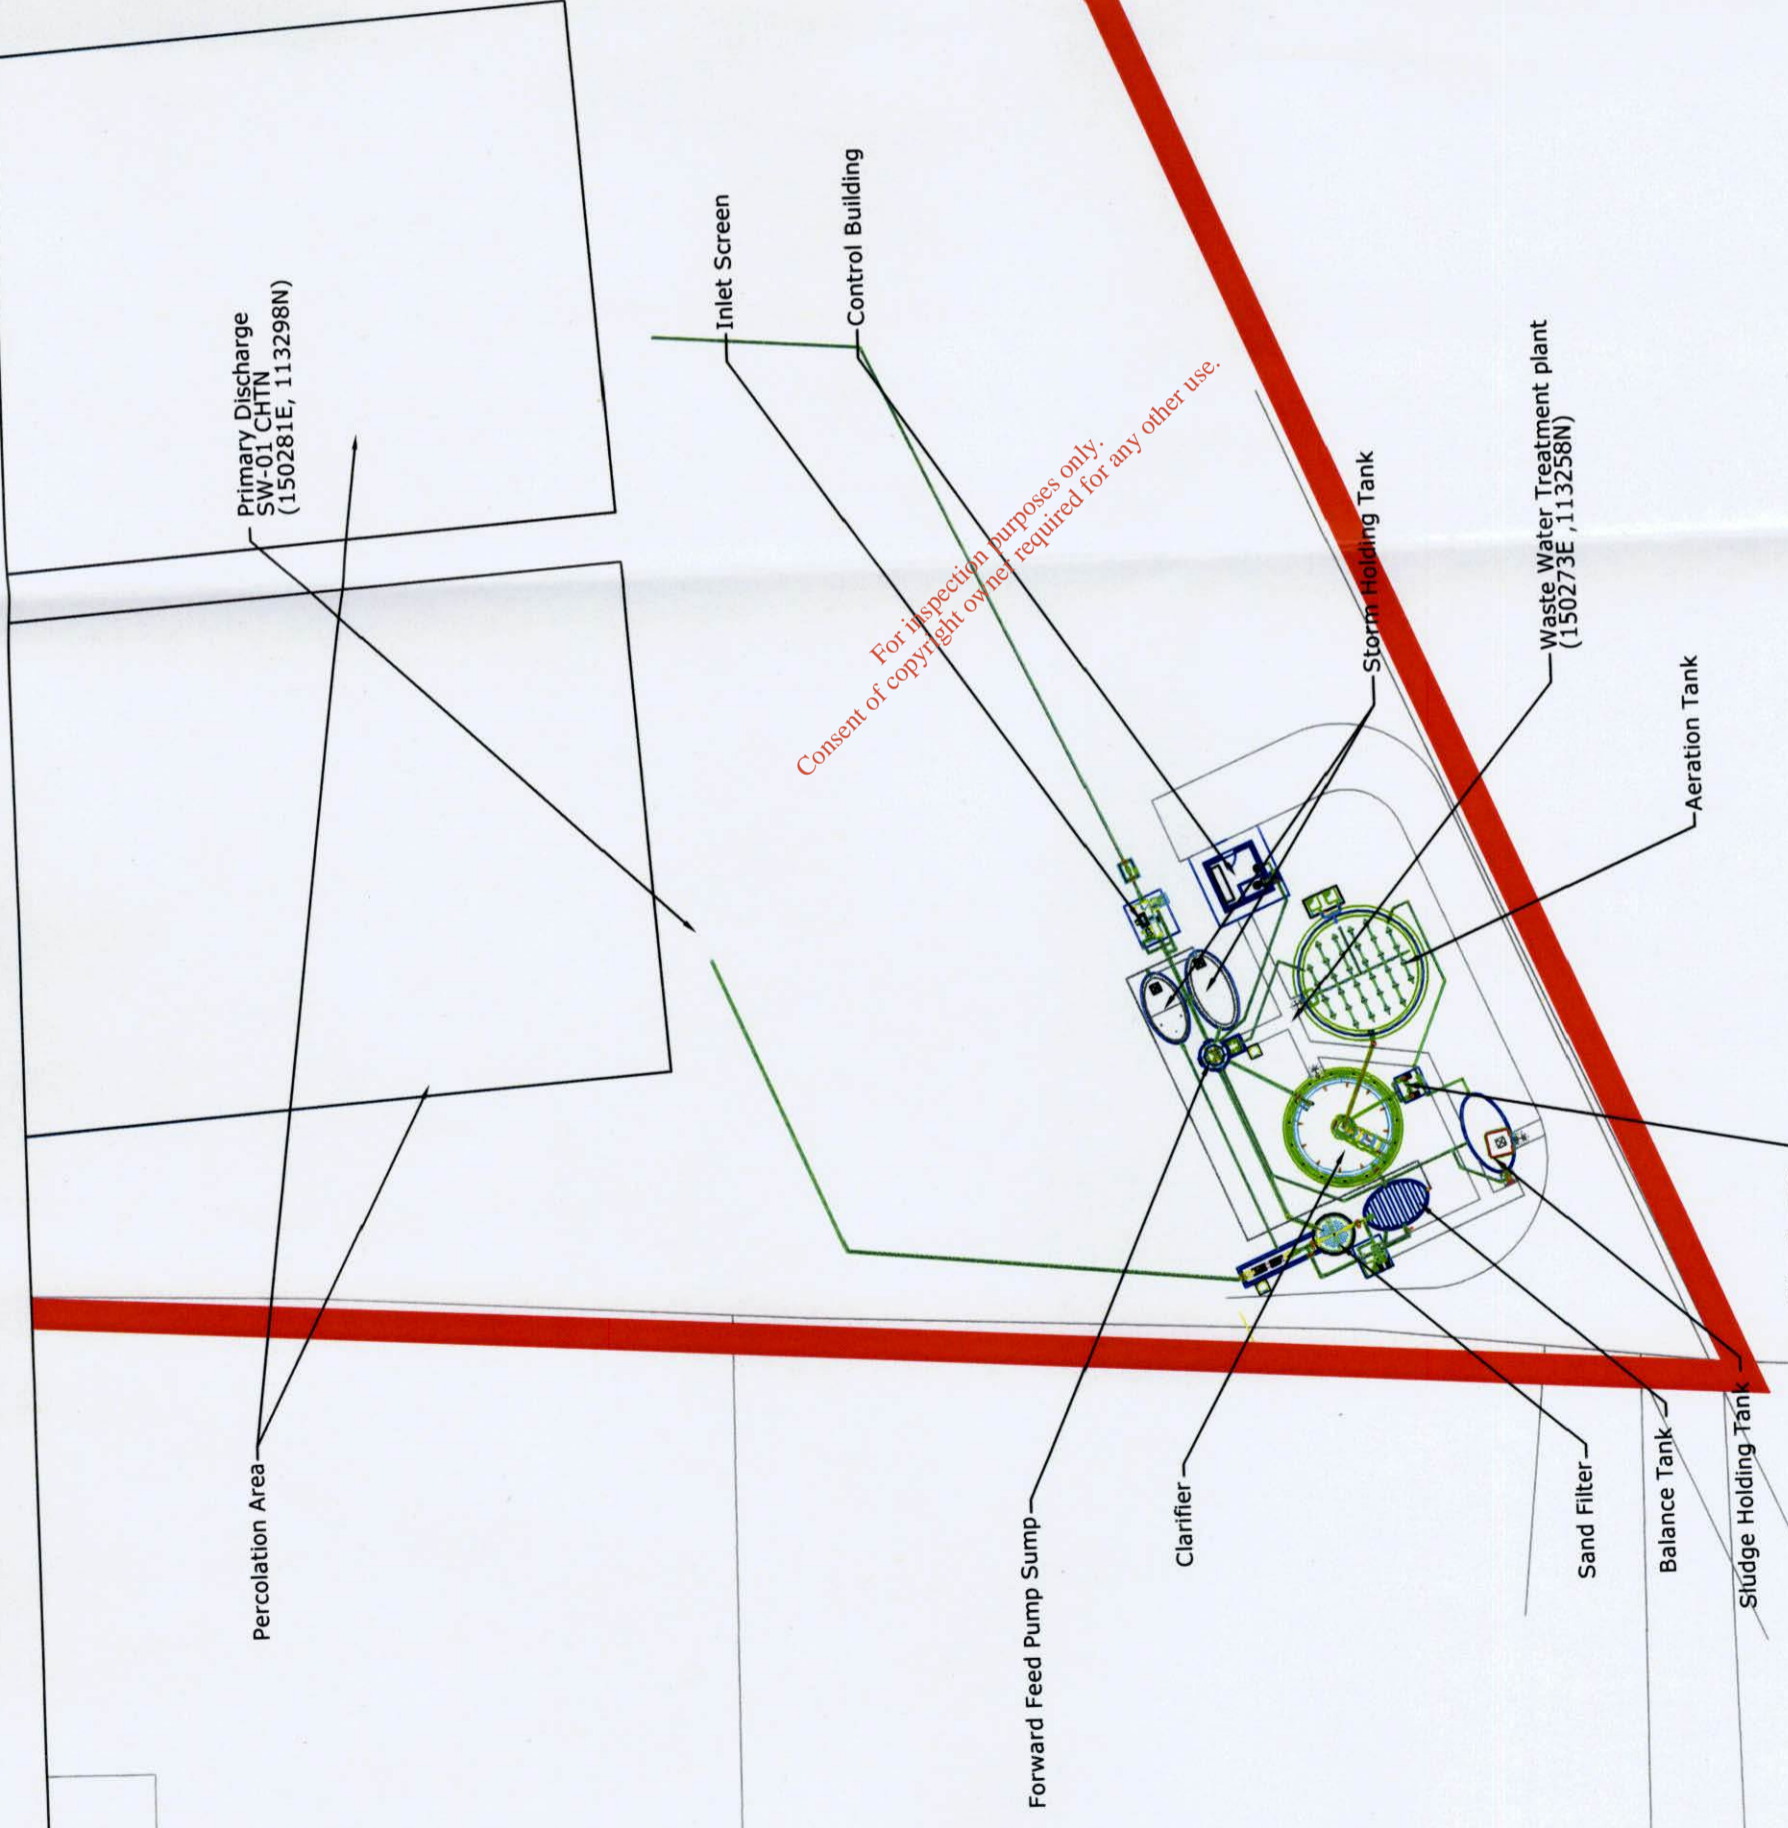

No.	Date	Drawn/Checked	Revision Description

Cork County Council,
Northern Division.



N. D'KEEFE, B.E.,
COUNTY ENGINEER,
COUNTY HALL,
CDR.K.

Job Title: Churchtown & Environs
Waste Water Discharge
Licence Application

Drawing Title: Waste Water Treatment Plant
Site Layout
Attachment A1 - Map 3

Scale:	1:500 @ A3	Drawn by:	D.L.
Designed by:	F.J.	Checked by:	F.C.
Date:	June 2009		
Drawing number:	A1 - Map 3		