


Primary Discharge  
SW-01 CHTN  
(150281E, 113298N)


For inspection purposes only.  
Consent of copyright owner required for any other use.

- NOTES**
1. Dimensions are not to be scaled from drawing. For any discrepancies found consult with the design office.
  2. This drawing is to be used in conjunction with the Specification.
  3. This drawing is to be used in conjunction with all other contract drawings.

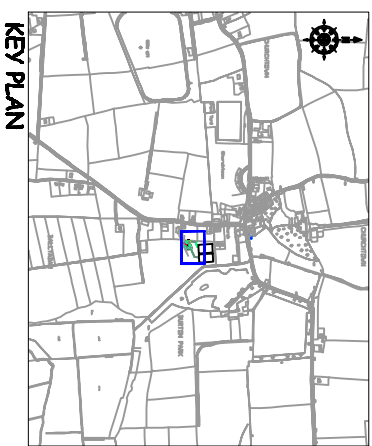

		<p><b>Cork County Council,</b> Northern Division.</p>	
<p><b>N. O'KEEFE, B.E.,</b> COUNTY ENGINEER, COUNTY HALL, CORK.</p>		<p>Job Title: <b>Churchtown &amp; Environs Waste Water Discharge Licence Application</b></p>	
<p>Drawing Title: <b>Waste Water Treatment Plant Site Layout Attachment C1 - Map 9</b></p>			
<p>Scales: <b>1:500 @ A3</b></p>		<p>Drawn by: <b>DL</b></p>	
<p>Designed by: <b>P.J.</b></p>		<p>Checked by: <b>P.C.</b></p>	
<p>Drawing number: <b>C1 - Map 10</b></p>		<p>Date: <b>June 2009</b></p>	
		<p>Rev: <b>-</b></p>	

- NOTES**
1. Dimensions are not to be scaled from drawing. For any discrepancies found consult with the design office.
  2. This drawing is to be read in conjunction with the Specification.
  3. This drawing is to be read in conjunction with all other contract drawings.

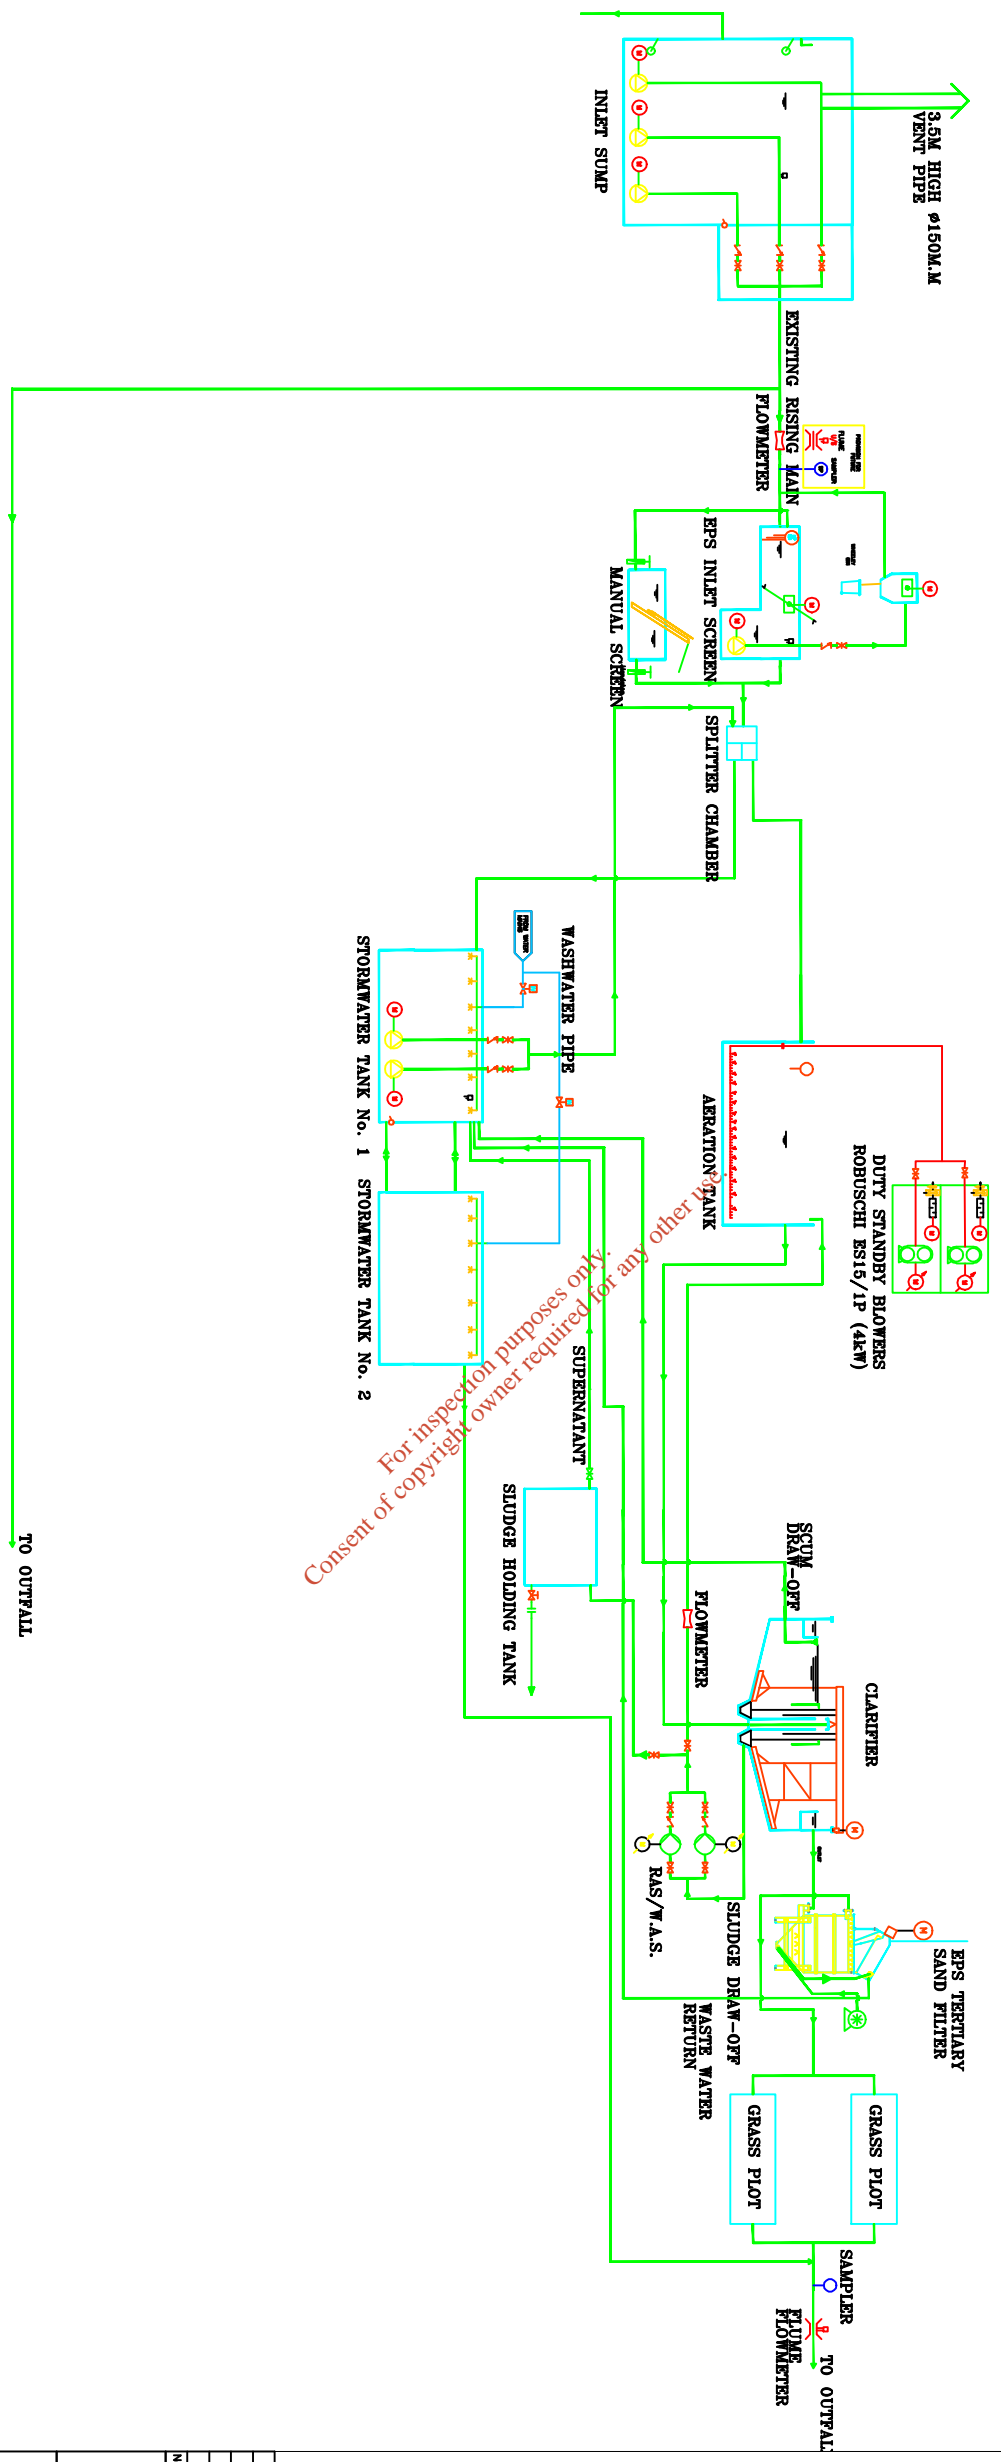

For inspection purposes only  
Consent of copyright owner required for any other use

No.	Date	Drawn/Checked	Revision Description

Cork County Council,  
Northern Division.

N. O'KEEFE, B.E.,  
COUNTY ENGINEER,  
COUNTY HALL,  
CORK.

Job Title:  
**Churchtown & Environs  
Waste Water Discharge  
Licence Application**

Drawing Title:  
**Schematic showing  
Treatment Plant Process  
Attachment C1 - Drawing 1**

Scales:		Drawn by:	
NTS	DL	DL	DL
Designed by:	Checked by:	Date:	
P.J.	P.C.	June 2009	
Drawing number:	Rev:		
C1 - Drawing 1	-		