

- NOTES**
1. Dimensions are not to be scaled from drawing. For any discrepancies found consult with the design office.
  2. This drawing is to be read in conjunction with the Specification.
  3. This drawing is to be read in conjunction with all other contract drawings.

**Job Title:**  
Killavullen & Environs  
Waste Water Discharge  
Licence Application

**Drawing Title:**  
Location Map  
Scale - 1:50,000  
Attachment A1 - Map 1

**Scale:**  
1:50,000 @ A3


Designed by:	DL	Drawn by:	DL
Checked by:	DL	Date:	August 2008
Drawing number:	A1 - Map 1	Rev:	-

**Cork County Council,  
Northern Division.**

N. O'KEEFE, B.E.,  
COUNTY ENGINEER,  
COUNTY HALL,  
CORK.

No.	Date	Drawn/Checked	Revision Description



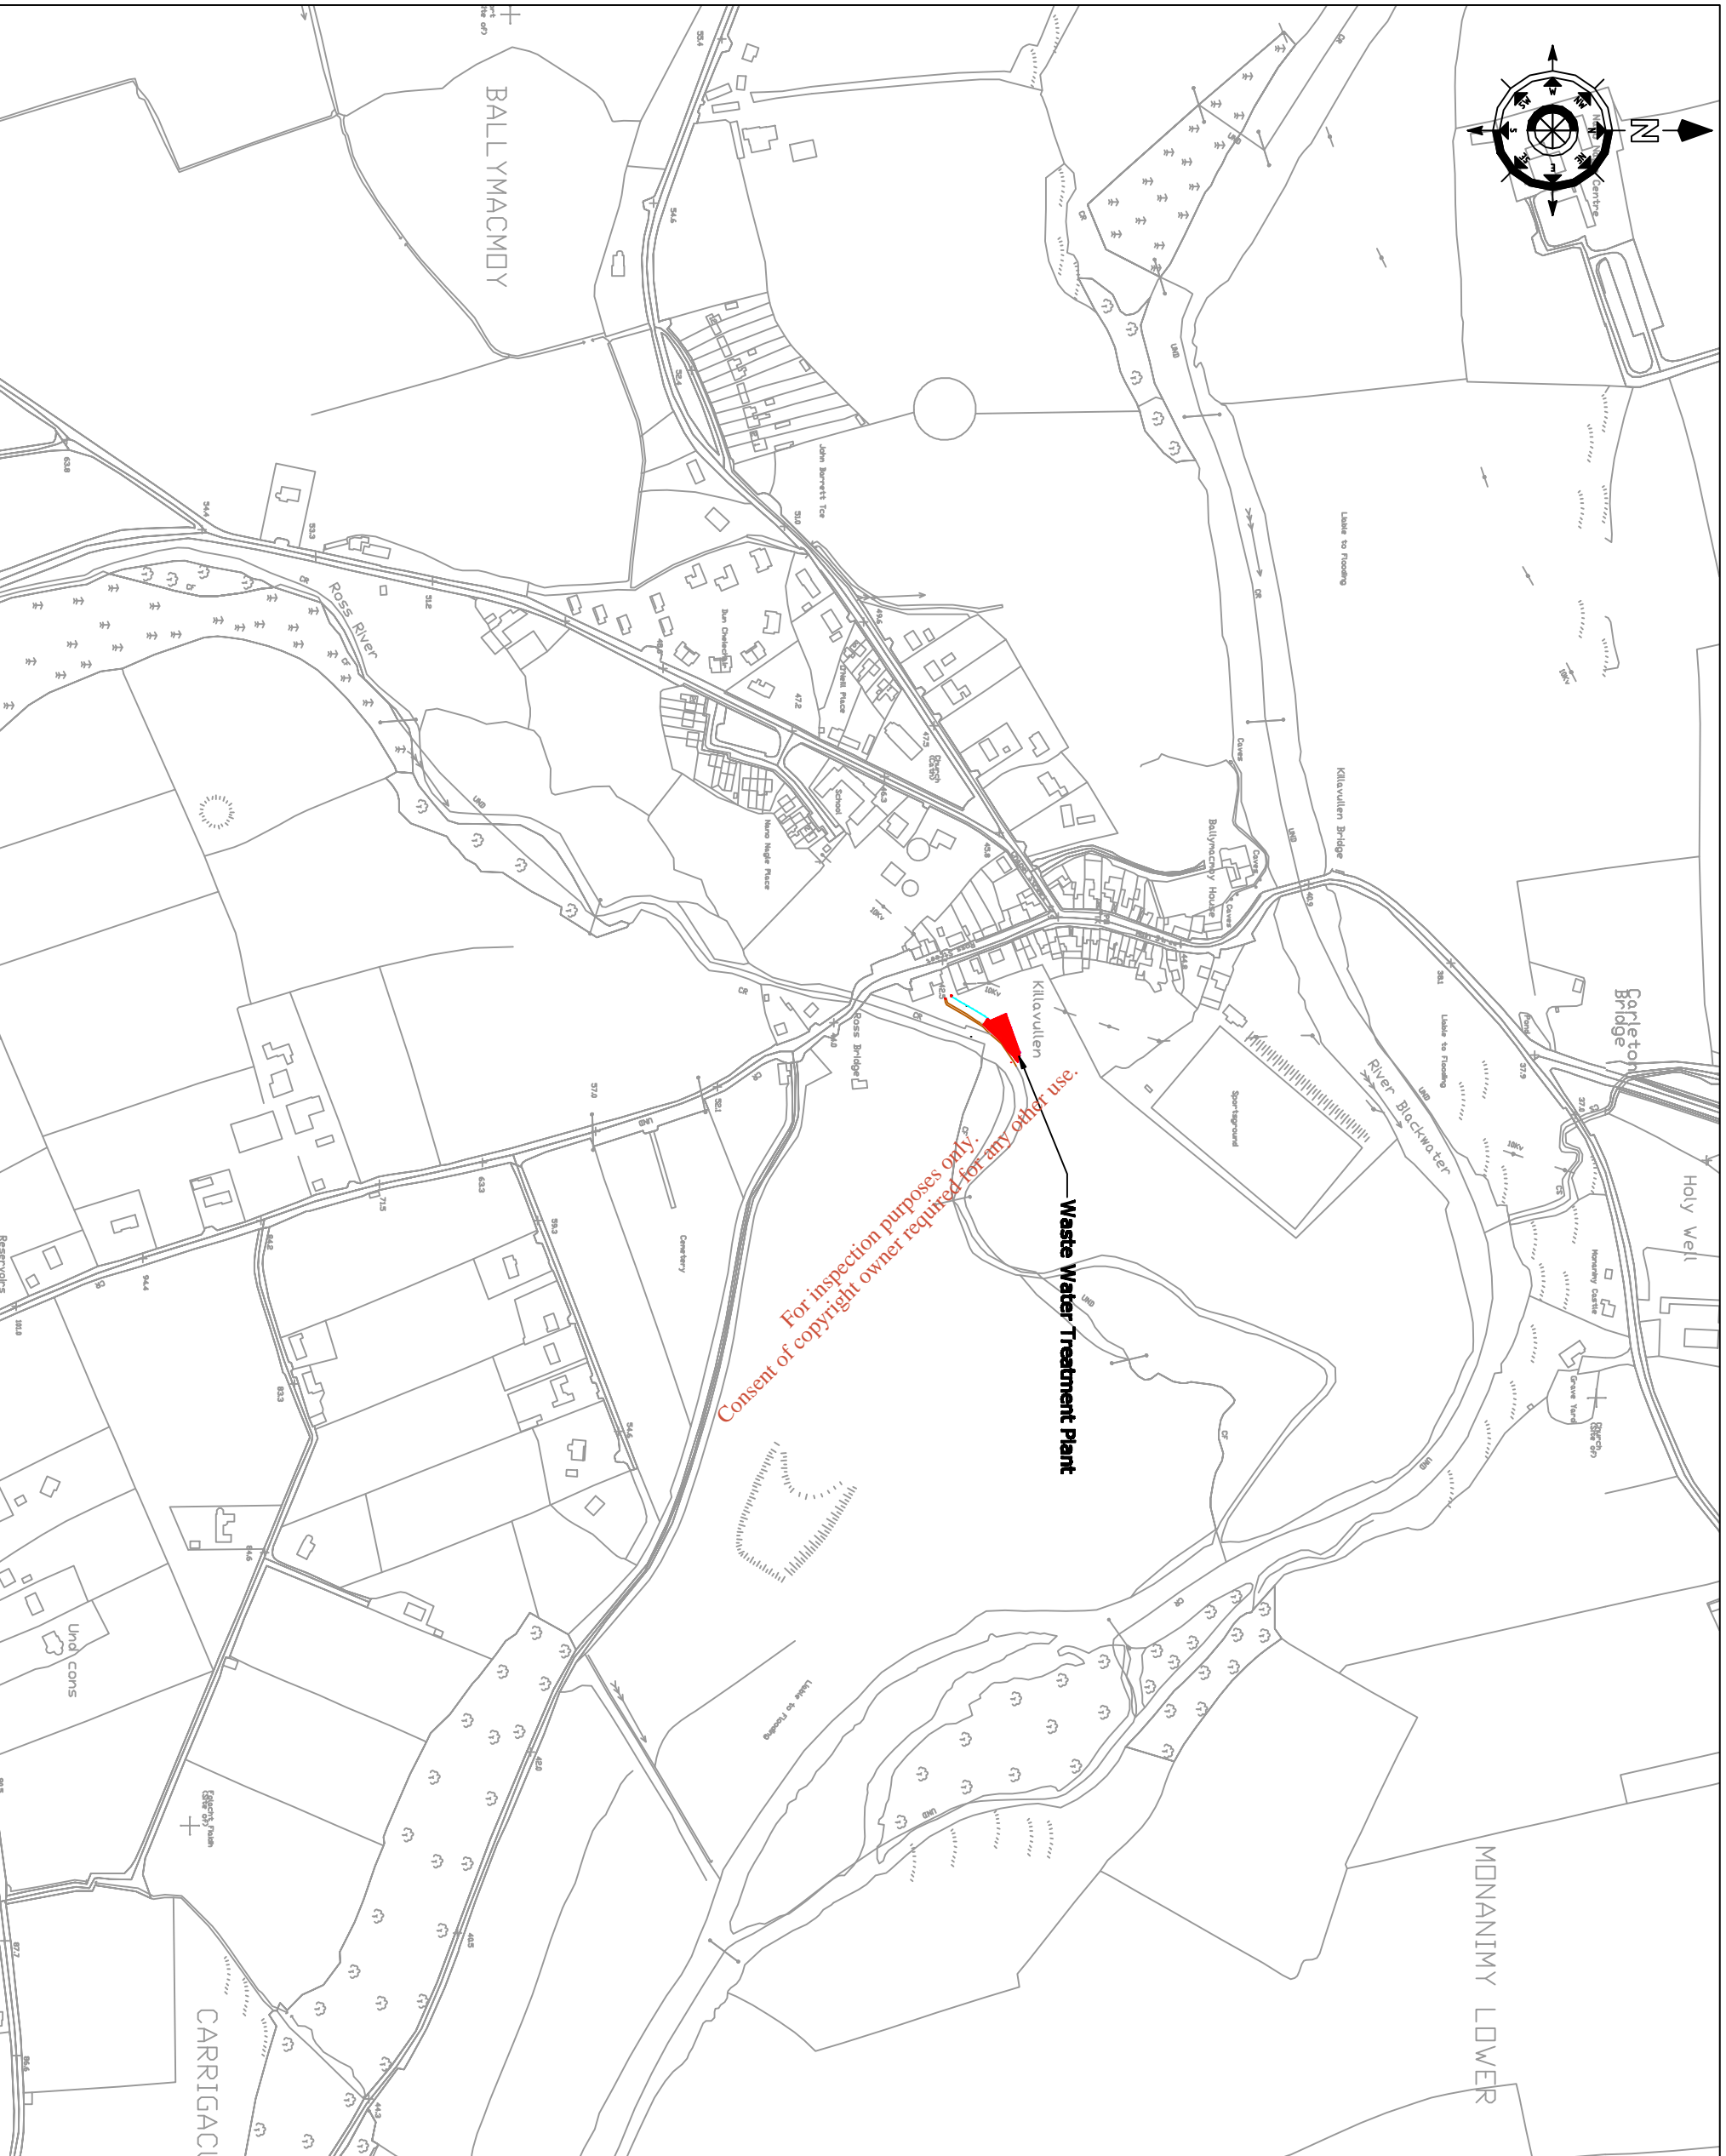


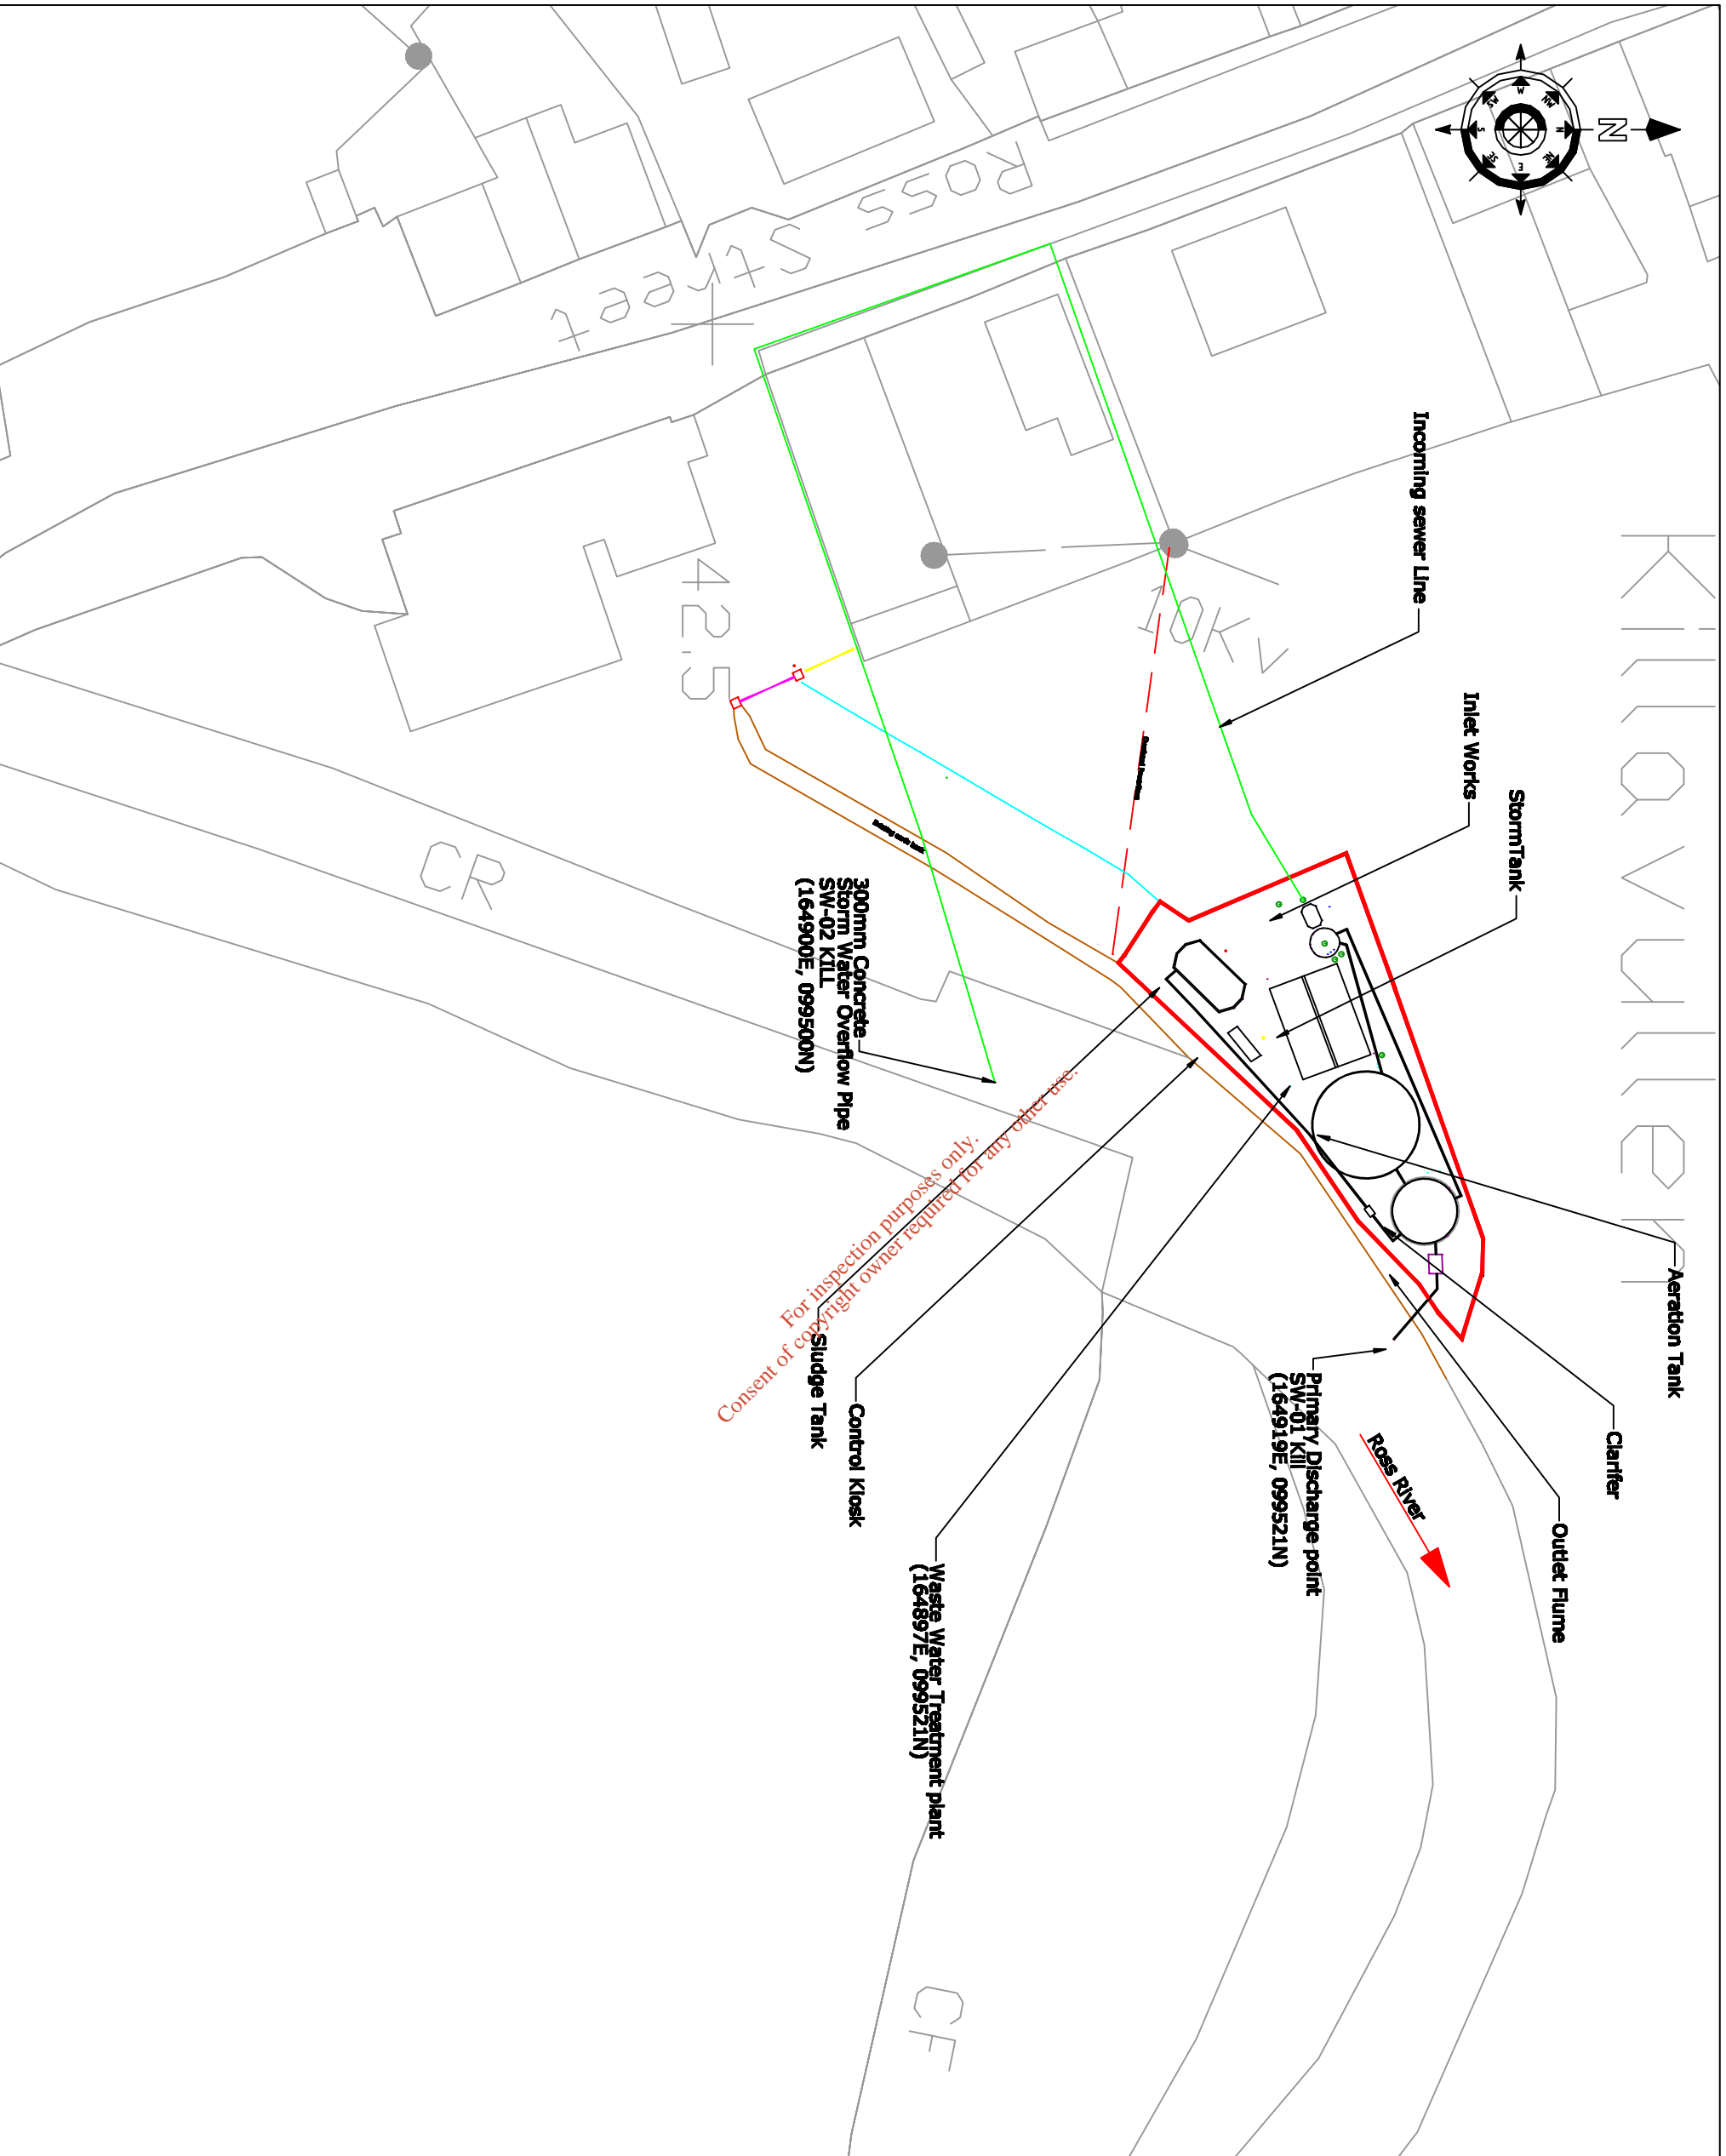
For inspection purposes only. Consent of copyright owner required for any other use.

**Waste Water Treatment Plant**

**NOTES**


1. Dimensions are not to be scaled from drawing. For any discrepancies found consult with the design office.
2. This drawing is to be read in conjunction with the Specification.
3. This drawing is to be read in conjunction with all other contract drawings.


 <p style="text-align: center;"><b>Cork County Council,</b> Northern Division.</p> <p style="text-align: center;">N. O'KEEFE, B.E., COUNTY ENGINEER, COUNTY HALL, CORK.</p>																											
<p><b>Job Title:</b> Killavullen &amp; Environs Waste Water Discharge Licence Application</p>																											
<p><b>Drawing Title:</b> Site Locations of W/W.T.P. Attachment A1 - Map 2</p>																											
<p><b>Scale:</b> 1:5000 @ A3</p>		<p><b>Drawn by:</b> D.L.</p>																									
<p><b>Designed by:</b> P.J.</p>		<p><b>Checked by:</b> P.C.</p>																									
<p><b>Drawing number:</b> A1-Map2</p>		<p><b>Date:</b> August 2008</p>																									
		<p><b>Rev:</b> -</p>																									
<table border="1" style="width: 100%; border-collapse: collapse;"> <thead> <tr> <th style="width: 5%;">No.</th> <th style="width: 15%;">Date</th> <th style="width: 40%;">Drawn/Checked</th> <th style="width: 40%;">Revision Description</th> </tr> </thead> <tbody> <tr><td> </td><td> </td><td> </td><td> </td></tr> <tr><td> </td><td> </td><td> </td><td> </td></tr> <tr><td> </td><td> </td><td> </td><td> </td></tr> <tr><td> </td><td> </td><td> </td><td> </td></tr> <tr><td> </td><td> </td><td> </td><td> </td></tr> </tbody> </table>				No.	Date	Drawn/Checked	Revision Description																				
No.	Date	Drawn/Checked	Revision Description																								



**NOTES**

1. Dimensions are not to be scaled from drawing. For any discrepancies found consult with the design office.
2. This drawing is to be used in conjunction with the Specification.
3. This drawing is to be used in conjunction with all other contract drawings.

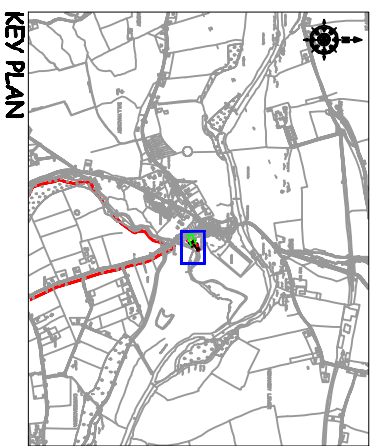

	
<p><b>Job Title:</b> Killavullen &amp; Environs Waste Water Discharge Licence Application</p>	
<p><b>Drawing Title:</b> Waste Water Treatment Plant Site Layout Attachment A1 - Map 3</p>	
<p><b>Scales:</b> 1:500 @ A3</p>	<p><b>Drawn by:</b> DL</p>	
<p><b>Designed by:</b> F.J.</p>	<p><b>Checked by:</b> F.C.</p>	
<p><b>Drawing number:</b> A1 - Map 3</p>	<p><b>Date:</b> August 2008</p>	
<p><b>Revision Description</b></p> <table border="1"> <thead> <tr> <th>No.</th> <th>Date</th> <th>Drawn/Checked</th> <th>Revision Description</th> </tr> </thead> <tbody> <tr><td> </td><td> </td><td> </td><td> </td></tr> <tr><td> </td><td> </td><td> </td><td> </td></tr> <tr><td> </td><td> </td><td> </td><td> </td></tr> <tr><td> </td><td> </td><td> </td><td> </td></tr> <tr><td> </td><td> </td><td> </td><td> </td></tr> <tr><td> </td><td> </td><td> </td><td> </td></tr> <tr><td> </td><td> </td><td> </td><td> </td></tr> <tr><td> </td><td> </td><td> </td><td> </td></tr> <tr><td> </td><td> </td><td> </td><td> </td></tr> <tr><td> </td><td> </td><td> </td><td> </td></tr> </tbody> </table>		No.	Date	Drawn/Checked	Revision Description	
No.	Date	Drawn/Checked	Revision Description	
<p>Cork County Council, Northern Division.</p>	
<p>N. O'KEEFE, B.E., COUNTY ENGINEER, COUNTY HALL, CORK.</p>	