

NOTES

1. Dimensions are not to be scaled from drawing. For any discrepancies found consult with the design office.
2. This drawing is to be read in conjunction with the Specification.
3. This drawing is to be read in conjunction with all other contract drawings.

No.	Date	Drawn/Survey/Checked	Revision Description

Cork County Council,
Northern Division.




N. O'KEEFE, B.E.,
COUNTY ENGINEER,
COUNTY HALL,
CORK.

Job Title:
Killavullen & Environs
Waste Water Discharge
Licence Application


Drawing Title:
Agglomeration Boundary
Attachment B1 - Map 4

Scales: 1:5000 @ A3	Surveyed by: D.L.	Drawn by: D.L.
Designed by: F.J.	Checked by: F.C.	Date: August 2008
Drawing number: B1 - Map 4	Rev:	-

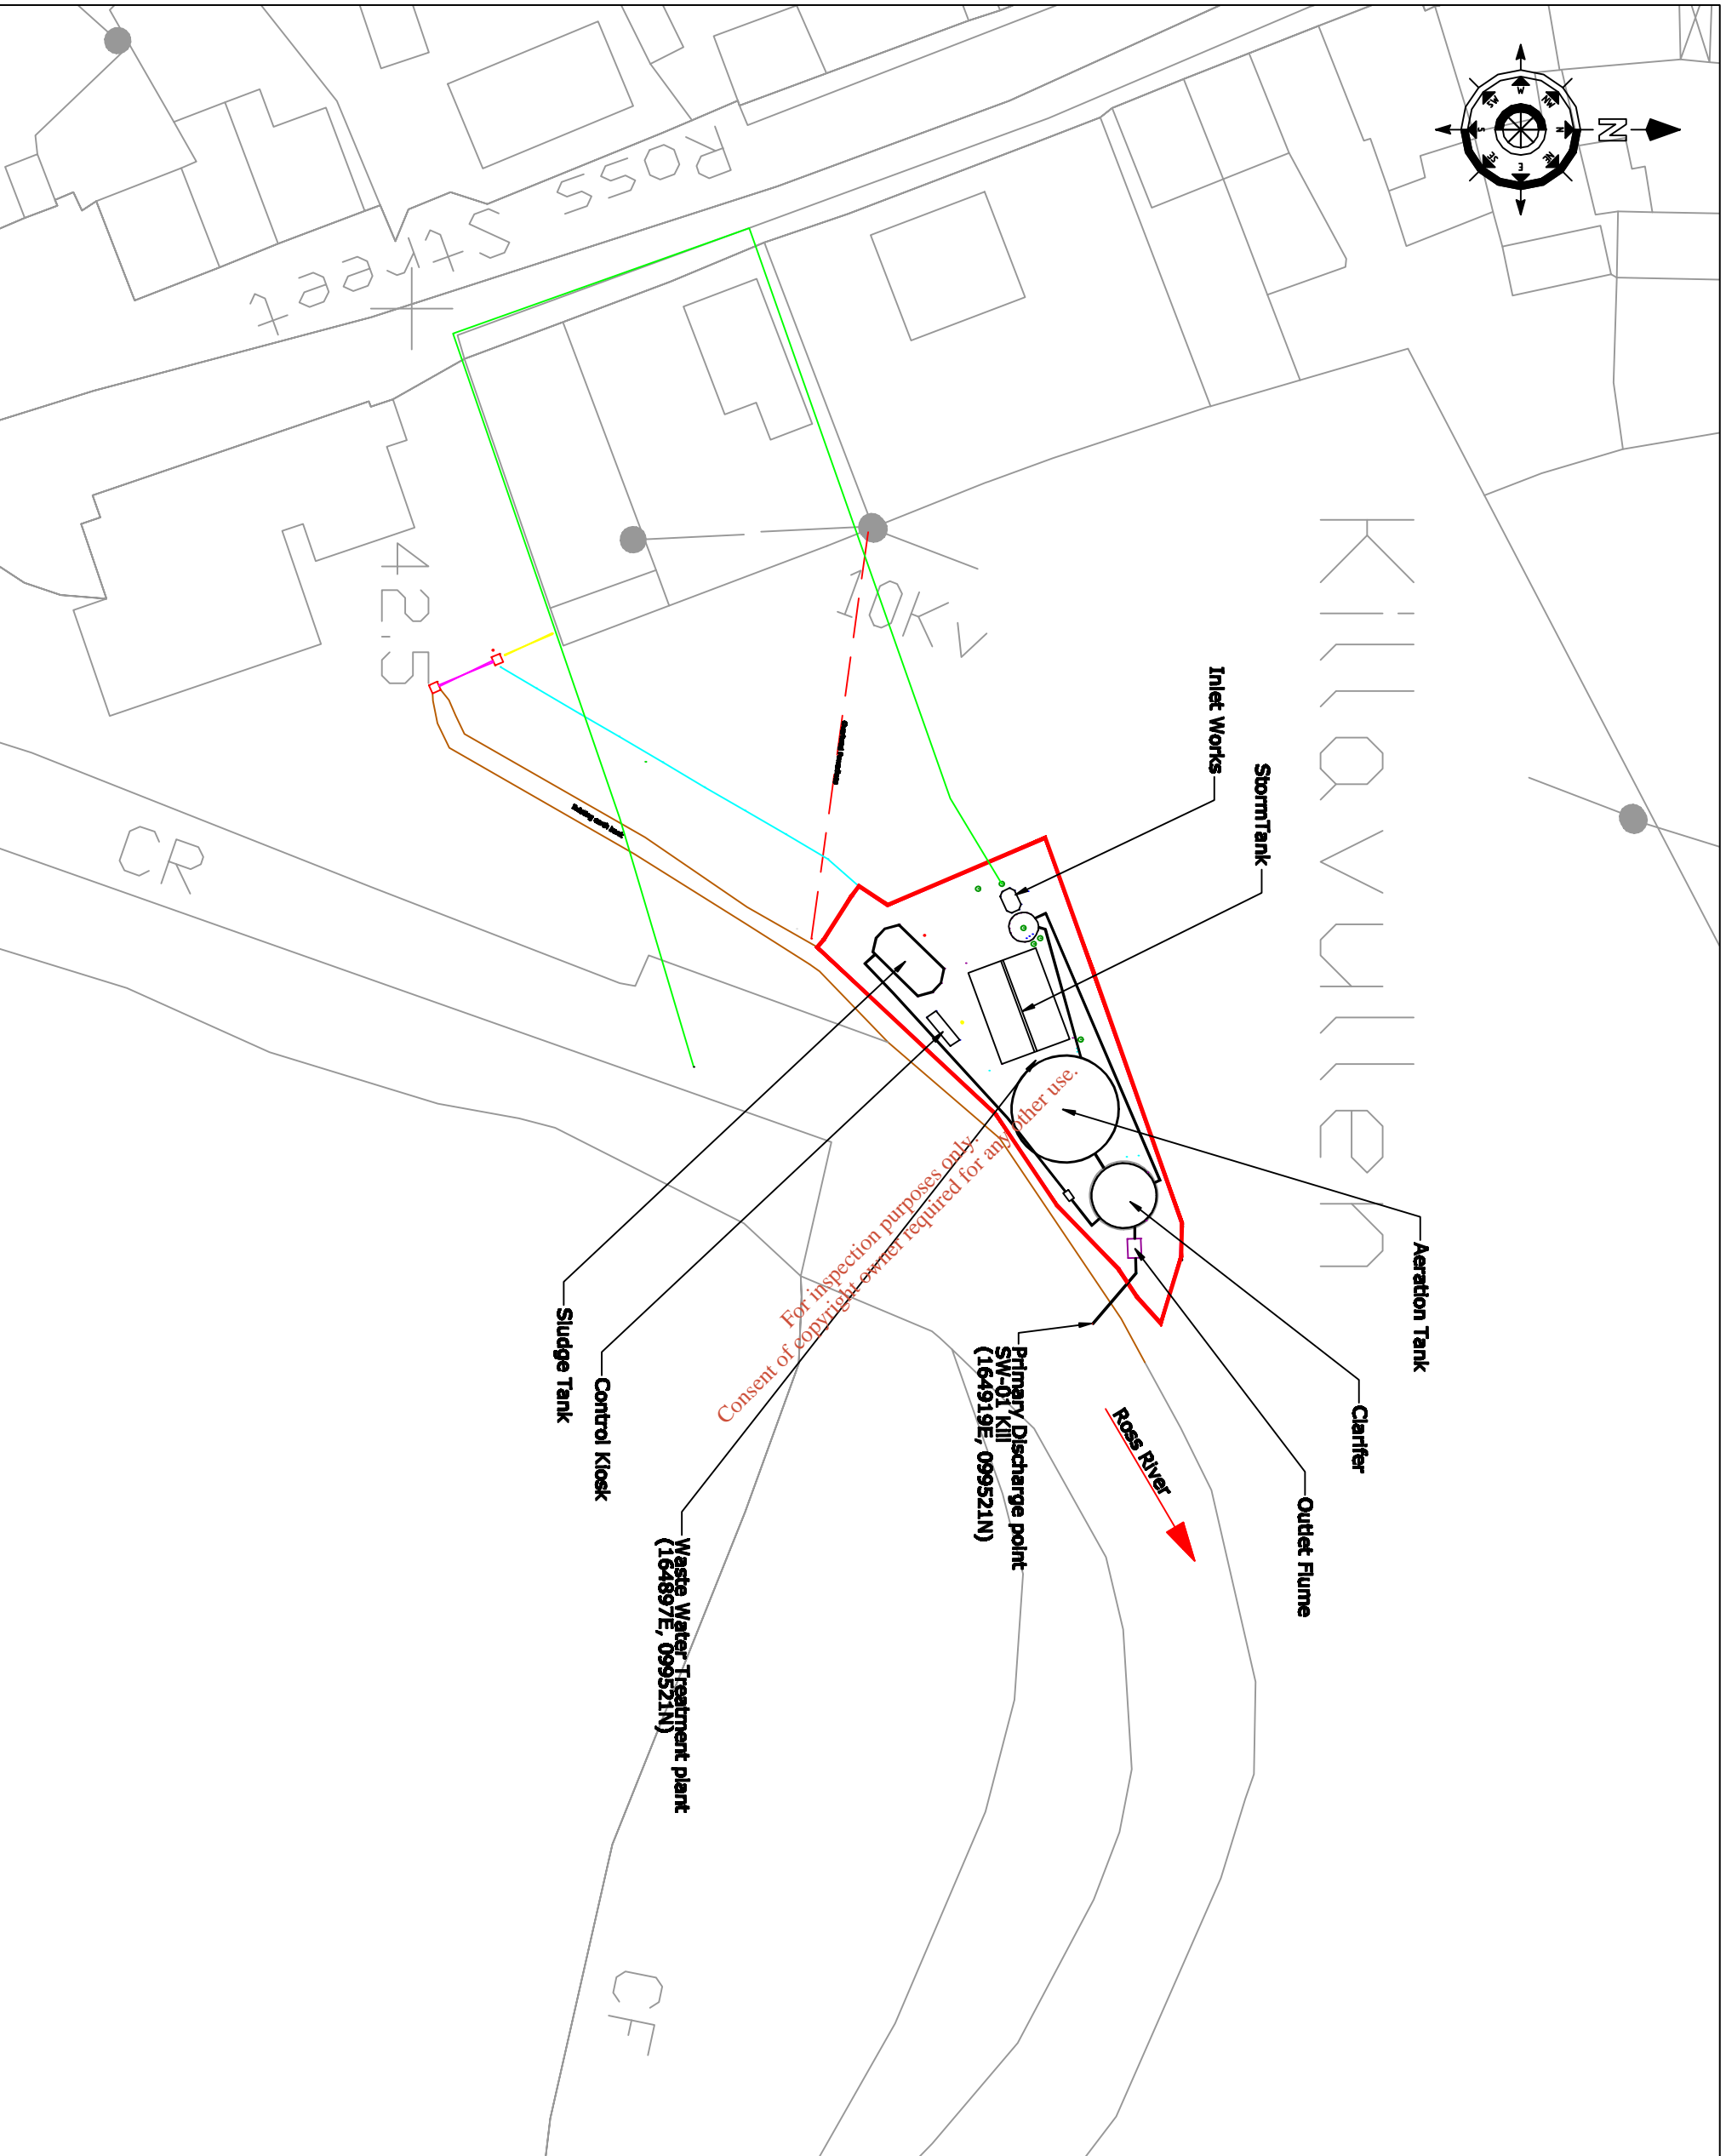


NOTES

1. Dimensions are not to be scaled from drawing. For any discrepancies found consult with the design office.
2. This drawing is to be used in conjunction with the Specification.
3. This drawing is to be used in conjunction with all other contract drawings.

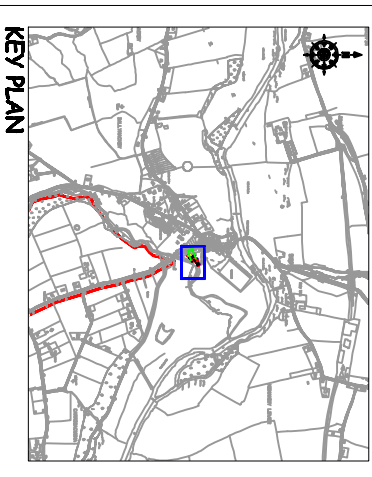



No.	Date	Drawn/Checked	Revision Description

Cork County Council,
 Northern Division.

 N. O'KEEFE, B.E.,
 COUNTY ENGINEER,
 COUNTY HALL,
 CORK.

Job Title:
 Killavullen & Environs
 Waste Water Discharge
 Licence Application


Drawing Title:
 Layout of Waste Water
 Treatment Plant
 Attachment B2 - Map 5

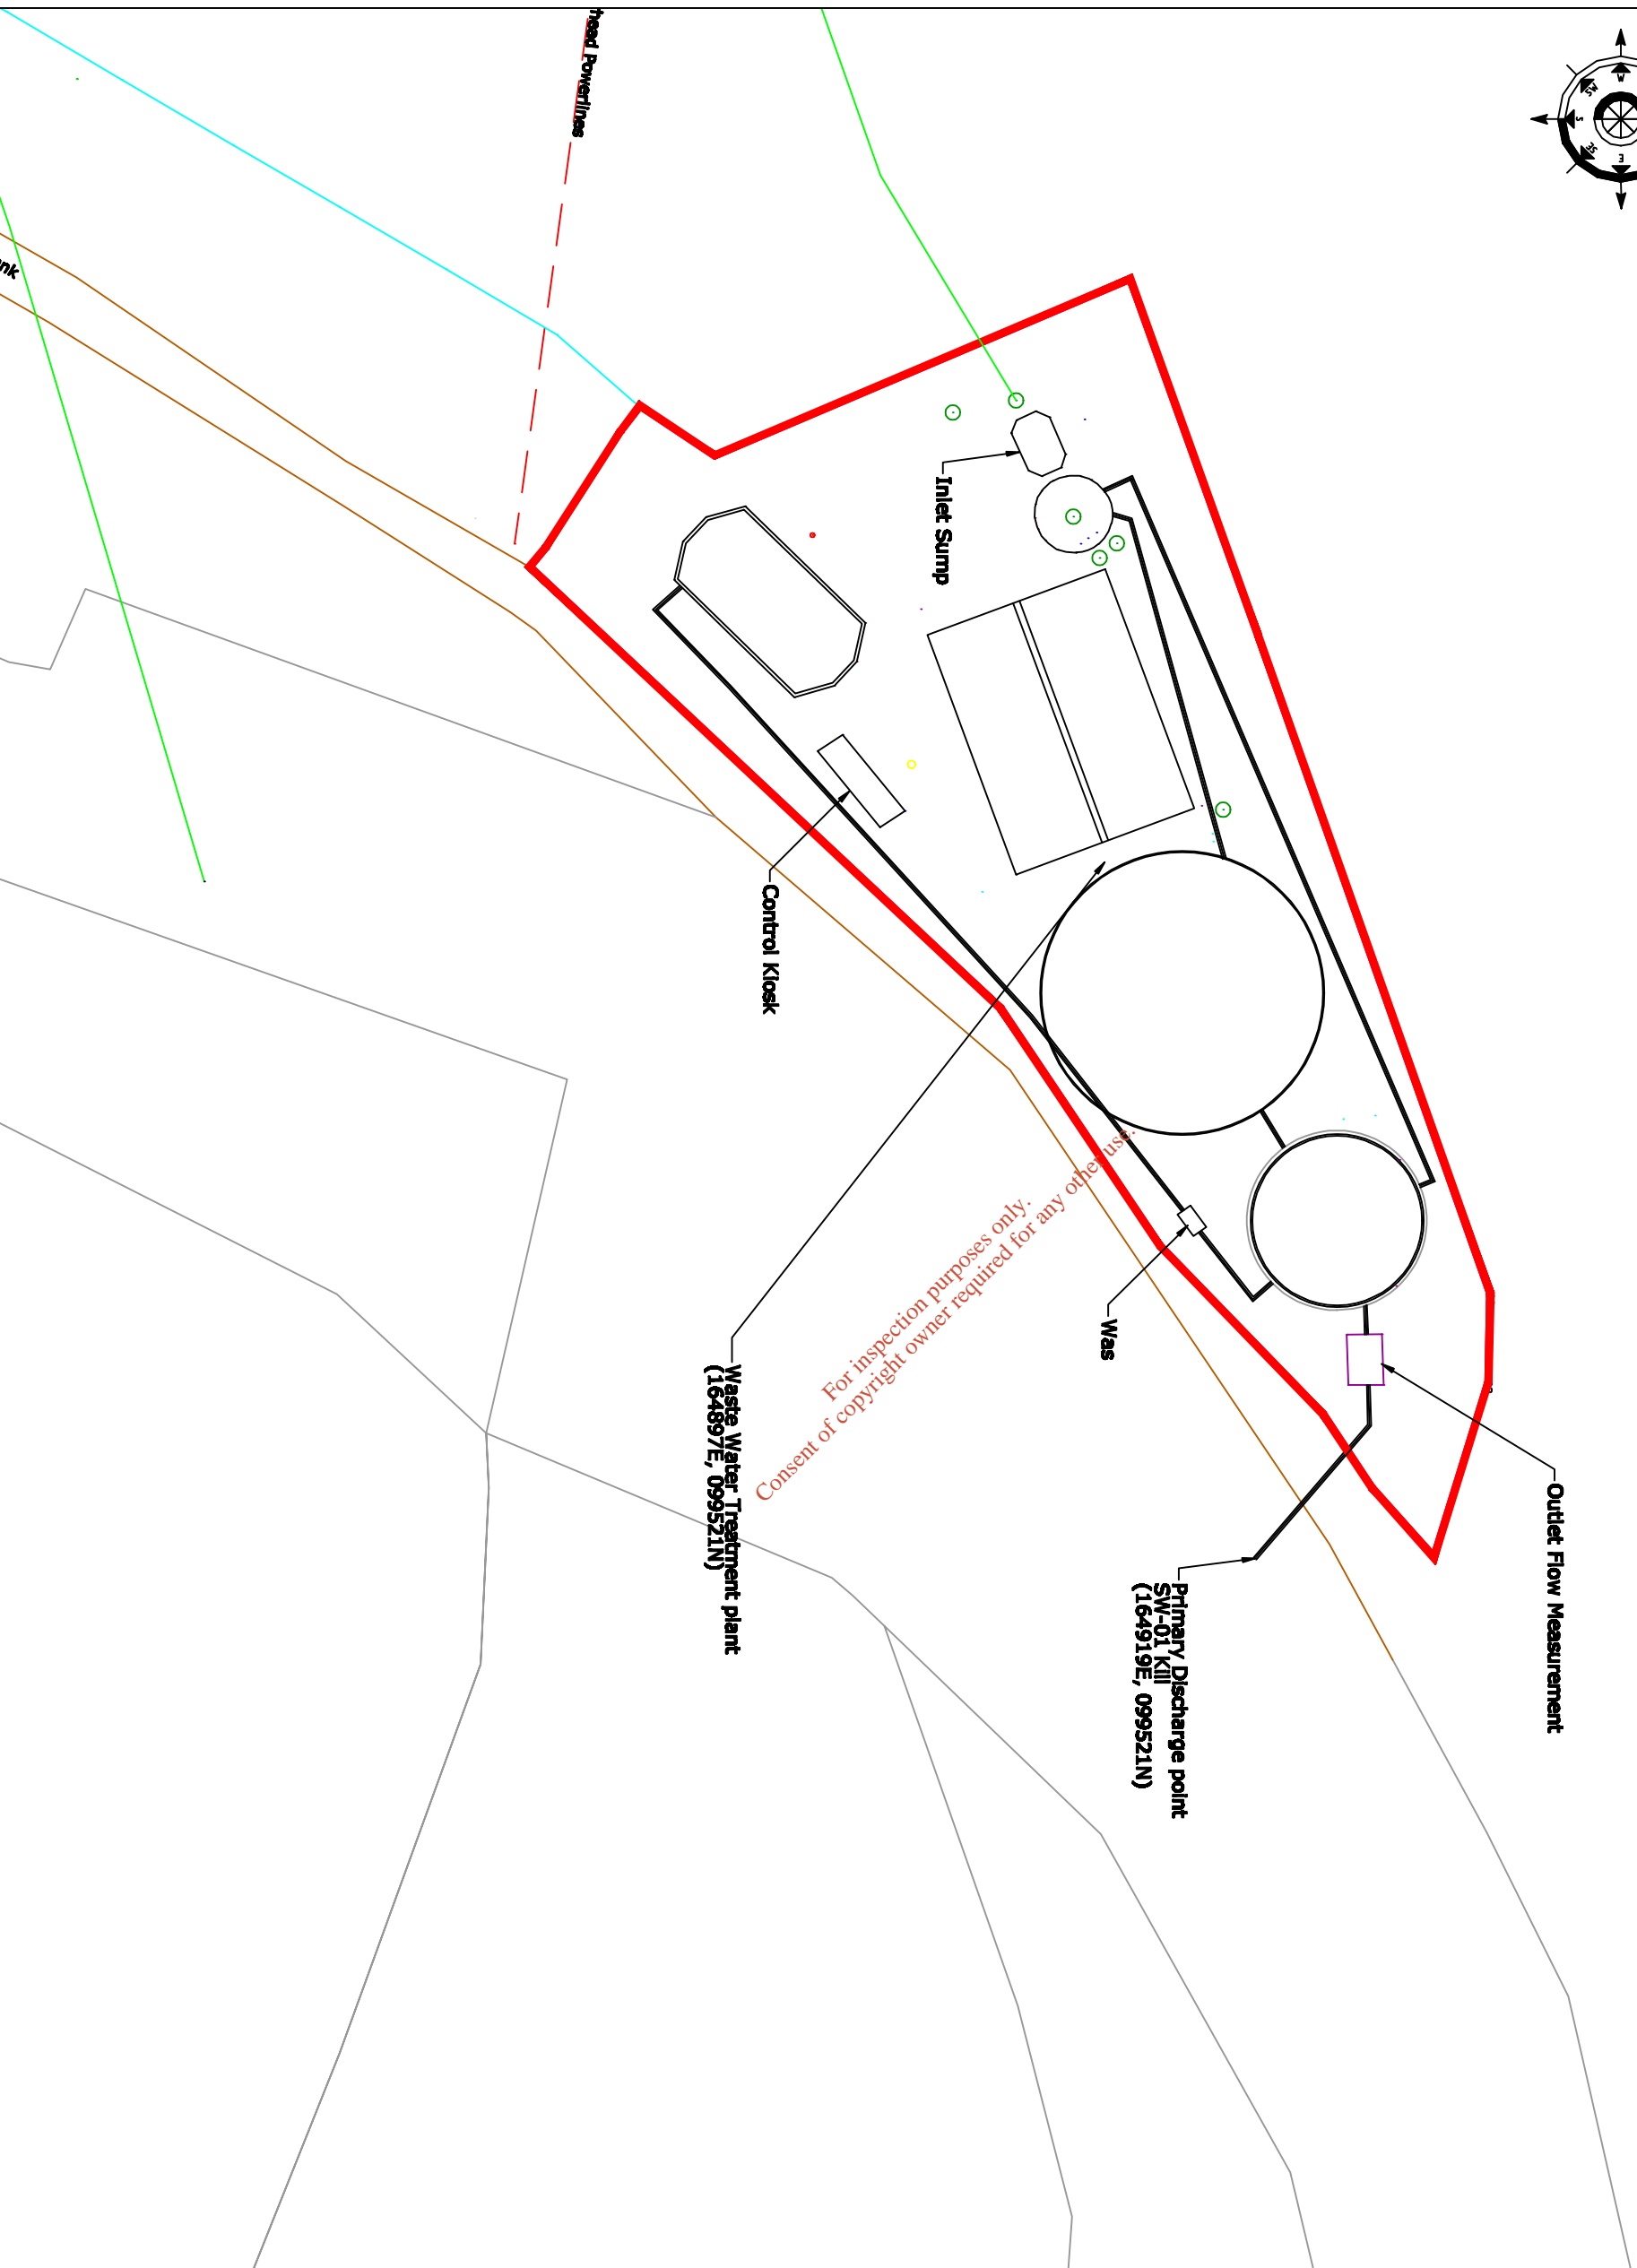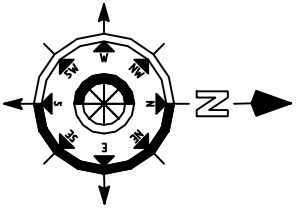Scales:	1:500 @ A3	DL	DL
Designed by:	P.J.	DL	DL
Checked by:	P.C.	DL	DL
Date:	August 2008	DL	DL
Drawing number:	B2 - Map 5	DL	DL



NOTES

1. Dimensions are not to be scaled from drawing. For any discrepancies found consult with the design office.
2. This drawing is to be read in conjunction with the Specification.
3. This drawing is to be read in conjunction with all other contract drawings.

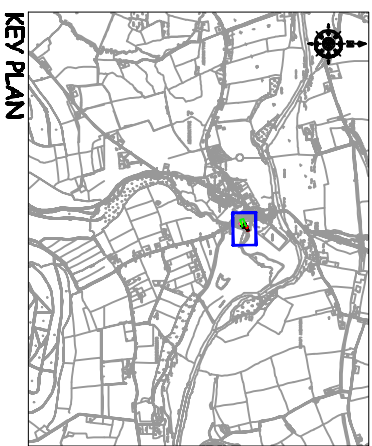

No.	Date	Drawn/Checked	Revision Description


Cork County Council,
Northern Division.

N. O'KEEFE, B.E.,
COUNTY ENGINEER,
COUNTY HALL,
CORK.

Job Title:
Killavullen & Environs
Waste Water Discharge
Licence Application

Drawing Title:
Location of Primary Discharge
Point SW01 - Kill
Attachment B3 - Map 6

Scales:		Drawn by:	DL
1:200 @ A3	DL	Surveiled by:	DL
Designed by:	P.J.	Checked by:	P.C.
Date:	August 2008		
Drawing number:	B3 - Map 6	Rev:	-

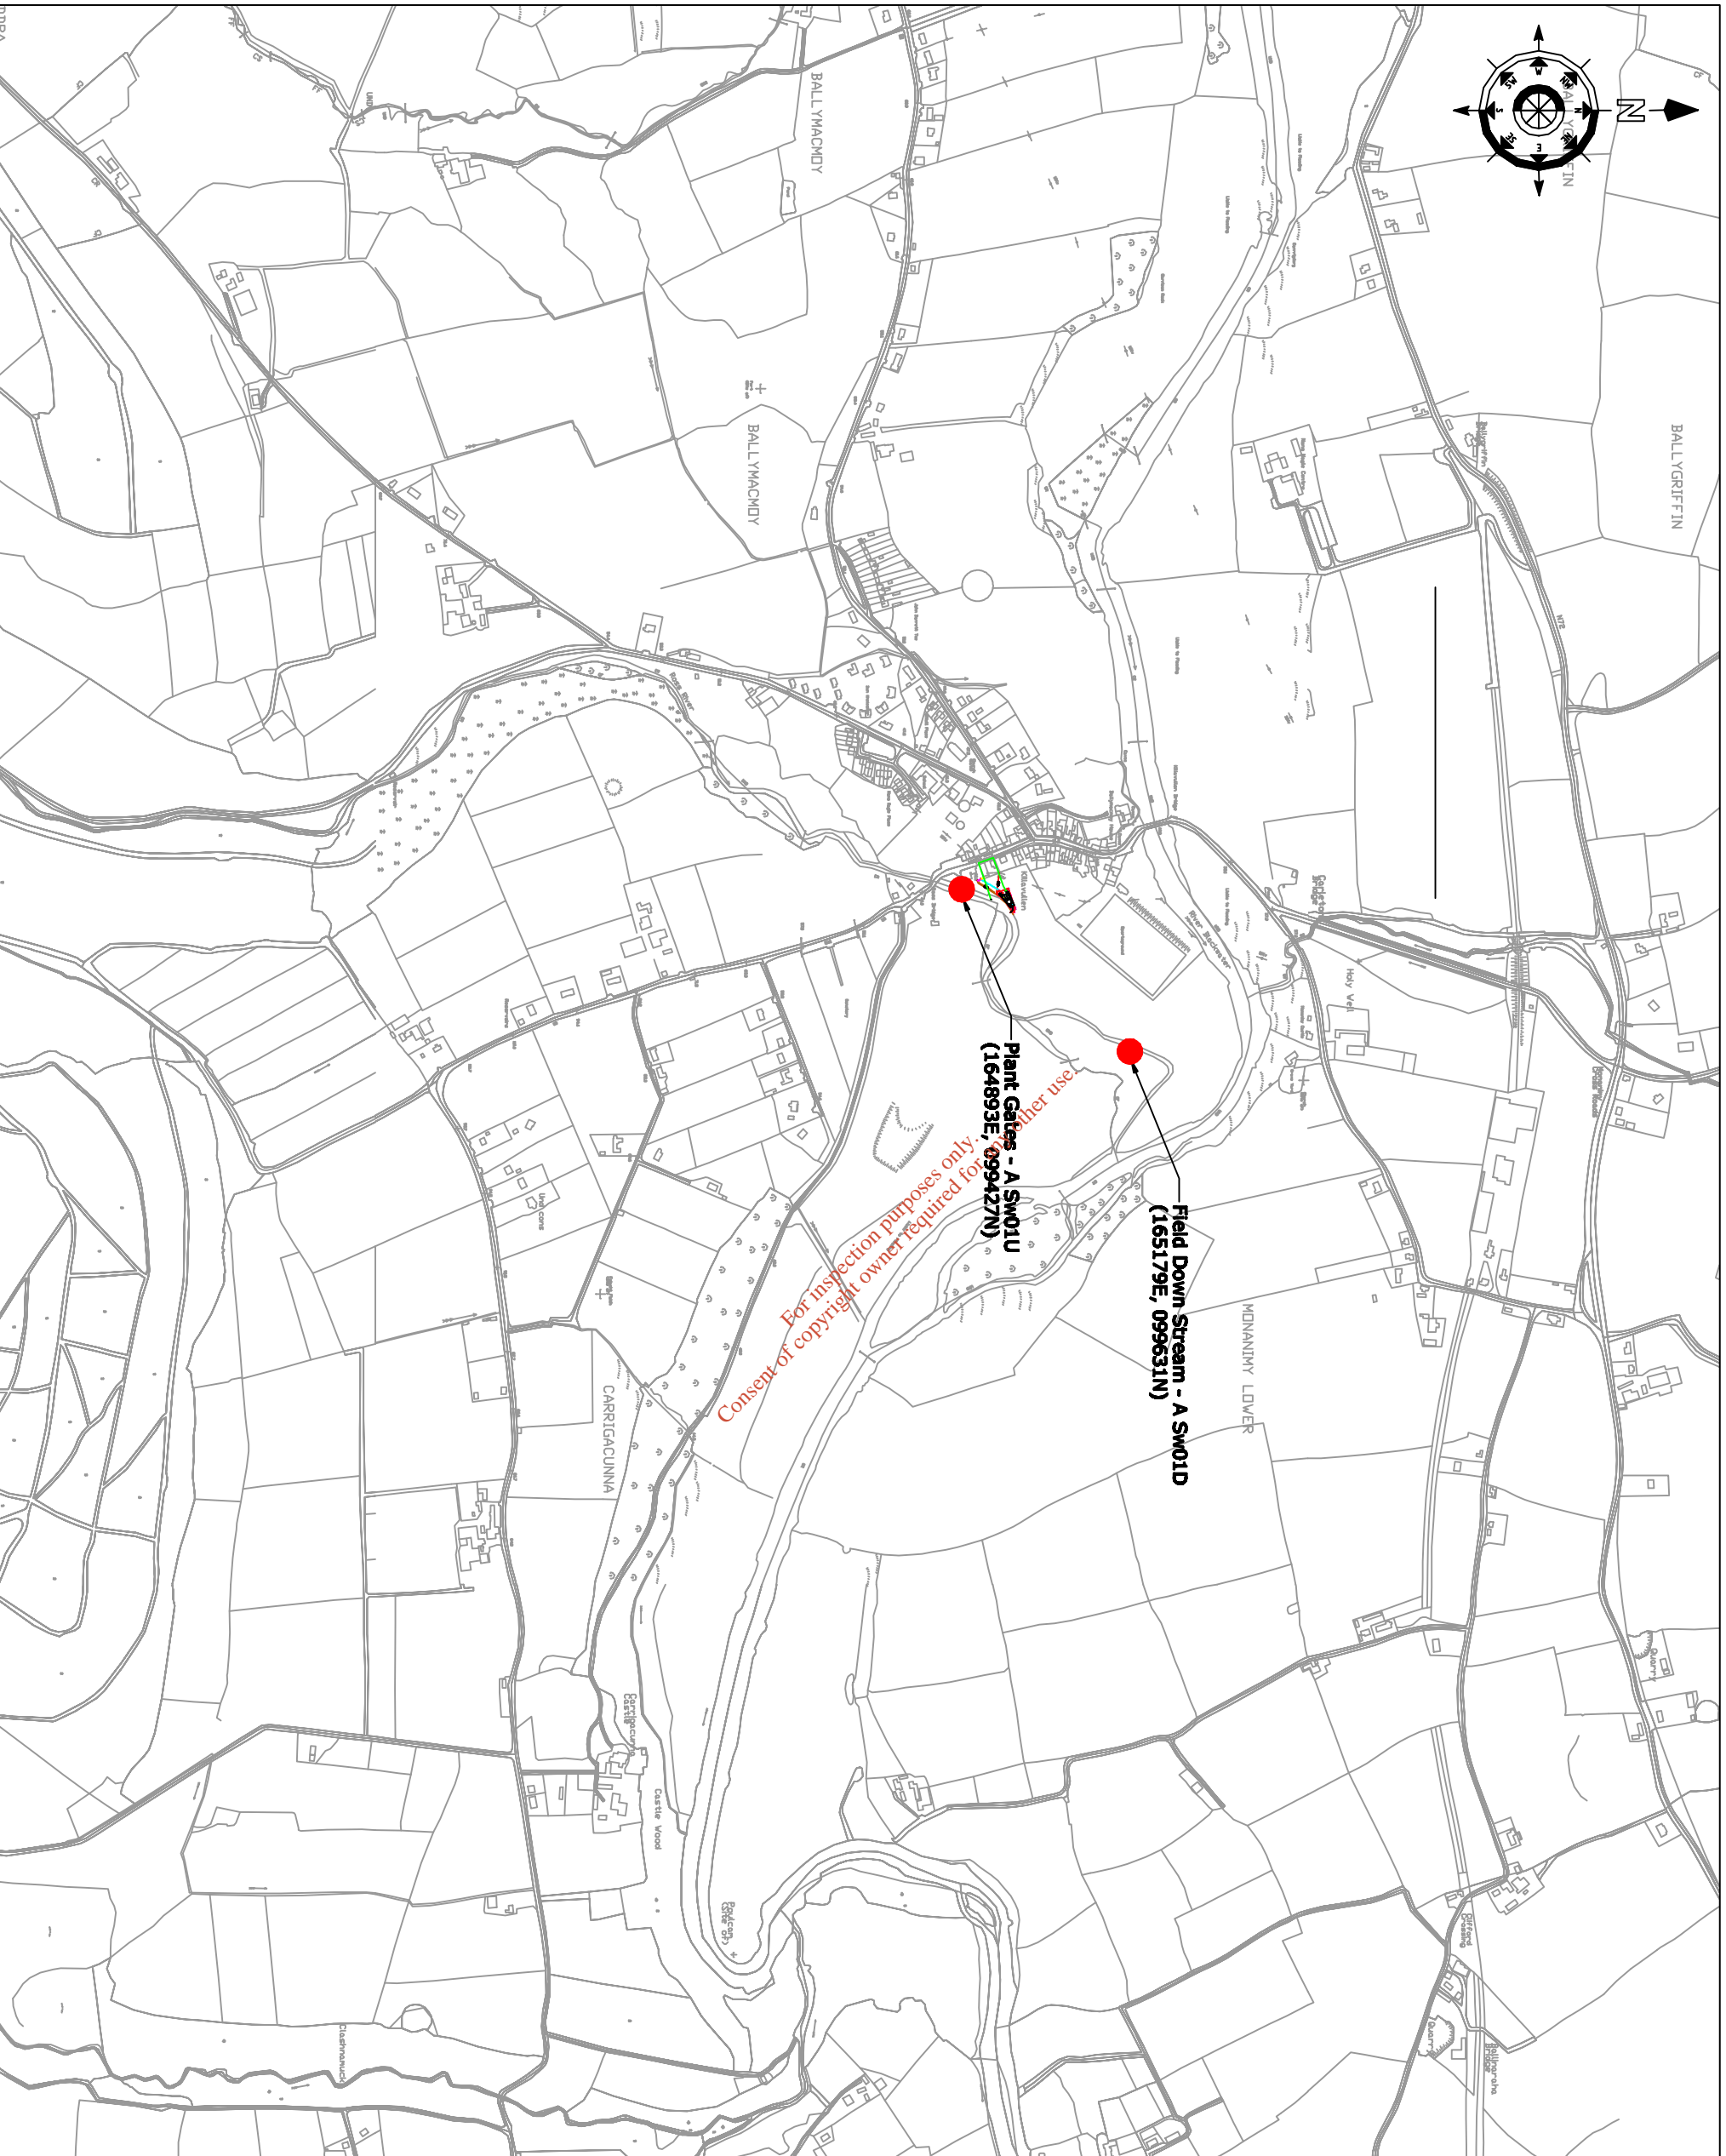


For inspection purposes only.
Consent of copyright owner required for other use.

Plant Gates - A SW01U
(164893E, 099427N)

Field Down Stream - A SW01D
(165179E, 099631N)

NOTES

1. Dimensions are not to be scaled from drawing. For any discrepancies found consult with the design office.
2. This drawing is to be read in conjunction with the Specification.
3. This drawing is to be read in conjunction with all other contract drawings.


 <p>Cork County Council, Northern Division.</p> <p>N. O'KEEFE, B.E., COUNTY ENGINEER, COUNTY HALL, CORK.</p>			
<p>Job Title: Killevullen & Environs Waste Water Discharge Licence Application</p>			
<p>Drawing Title: Locations of sampling points Attachment B3 - Map 7</p>			
<p>Scales: 1:50,000 @ A3</p>		<p>Drawn by: DL</p>	
<p>Designed by: P.J.</p>		<p>Checked by: P.C.</p>	
<p>Drawing number: B3 - Map 7</p>		<p>Date: August 2008</p>	

No.	Date	Drawn/Checked	Revision Description




NOTES

1. Dimensions are not to be scaled from drawing. For any discrepancies found consult with the design office.
2. This drawing is to be read in conjunction with the Specification.
3. This drawing is to be read in conjunction with all other contract drawings.

 <p>Cork County Council, Northern Division.</p> <p>N. O'KEEFE, B.E., COUNTY ENGINEER, COUNTY HALL, CORK.</p>			
<p>Job Title: Killavullen & Environs Waste Water Discharge Licence Application</p>			
<p>Drawing Title: Location of SStorm overflow point SW-02 KILL Attachment B5-Map 8</p>			
<p>Scales: 1:5000 @ A3</p>		<p>Drawn by: D.L.</p>	
<p>Designed by: P.J.</p>		<p>Checked by: P.C.</p>	
<p>Drawing number: B5 - Map 8</p>		<p>Date: August 2008</p>	

No.	Date	Drawn/Checked	Revision Description

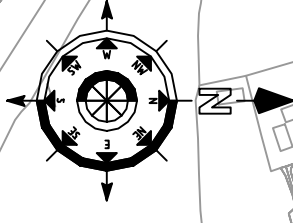

NOTES

1. Dimensions are not to be scaled from drawing. For any discrepancies found consult with the design office.
2. This drawing is to be read in conjunction with the Specification.
3. This drawing is to be read in conjunction with all other contract drawings.

<p>No. Date Drawn/Survey/Checked Revision Description</p>			
<p>Cork County Council, Northern Division.</p>			
<p>N. O'KEEFE, B.E., COUNTY ENGINEER, COUNTY HALL, CORK.</p>			
<p>Job Title: Killavullen & Environs Waste Water Discharge Licence Application</p>			
<p>Drawing Title: Location of Site Notice Attachment B8 - Map 9</p>			
<p>Scales: 1:5000 @ A3</p>		<p>Drawn by: D.L.</p>	
<p>Designed by: P.J.</p>		<p>Checked by: P.C.</p>	
<p>Drawing number: B8 - Map 9</p>		<p>Date: August 2008</p>	
		<p>Rev: -</p>	



CORK COUNTY COUNCIL

SITE NOTICE

APPLICATION TO THE ENVIRONMENTAL PROTECTION AGENCY FOR A WASTEWATER DISCHARGE LICENCE

In accordance with the Waste Water Discharge (Authorisation) Regulations 2007, Water Services Northern Division, Cork County Council, Annabella, Mallow is applying to the Environmental Protection Agency for a Waste Water Discharge Licence for the agglomeration of Killavullen at the following locations:

Plant Name	Location	National Grid Ref.
Killavullen WWTP	Ballymacmoy, Killavullen	E164897 N099517

Discharge	Function	Townland	Receptor	Grid Reference
Primary	Main	Ballymacmoy	Ross	E164919 N099521

A copy of the application for the Waste Water Discharge Licence and such further information relating to the application as may be furnished to the Agency in the course of the Agency's consideration of the Application shall as soon as is practicable after receipt by the Agency be available for inspection or purchase at the

- Environmental Protection Agency, PO Box 3000, Johnstown Castle Estate, Co. Wexford, Lo Call 1890 335599 Telephone: 053-9160600 Fax: 053-9160699 Email: info@epa.ie
and at
- Cork County Council Offices, Annabella, Mallow, Co. Cork, Telephone: 022-21123 Fax: 022-21983

Submissions in relation to the application may be made to the Environmental Protection Agency at its headquarters described above.

Cork County Council Northern Division

**APPLICATION TO THE ENVIRONMENTAL
PROTECTION AGENCY FOR A WASTEWATER
DISCHARGE LICENCE**

In accordance with the Waste Water Discharge (Authorisation) Regulations 2007, Water Services Northern Division, Cork County Council, Annabella, Mallow is applying to the Environmental Protection Agency for a Waste Water Discharge Licence for the agglomeration of Killavullen at the following locations:

Plant Name	Location	National Grid Ref.
Killavullen WWTP	Ballymacmoy, Killavullen	E164897 N099517

Discharge	Function	Townland	Receptor	Grid Reference
Primary	Main	Ballymacmoy	Ross	E164919 N099521

A copy of the application for the Waste Water Discharge Licence and such further information relating to the application as may be furnished to the Agency in the course of the Agency's consideration of the Application shall as soon as is practicable after receipt by the Agency be available for inspection or purchase at the

- Environmental Protection Agency, PO Box 3000, Johnstown Castle Estate, Co. Wexford, Lo Call 1890 335599 Telephone: 053-9160600 Fax: 053-9160699 Email: info@epa.ie

and at

- Cork County Council Offices, Annabella, Mallow, Co. Cork, Telephone: 022-21123 Fax: 022-21893.

Submissions in relation to the application may be made to the Environmental Protection Agency at its headquarters described above.

