



**NOTES**

1. Dimensions are not to be scaled from drawing. For any discrepancies found consult with the design office.
2. This drawing is to be used in conjunction with the Specification.
3. This drawing is to be used in conjunction with all other contract drawings.

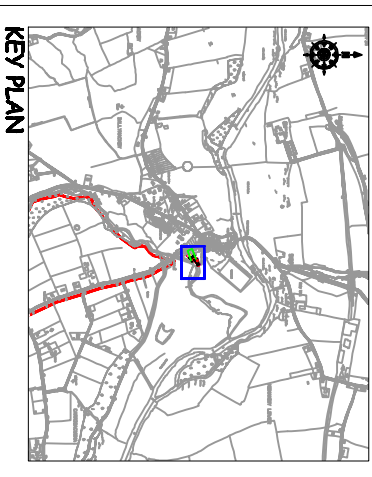

<p>No. Date Drawn/Checked</p> <p>Revision Description</p>	
<p>Cork County Council, Northern Division.</p>	
<p>N. O'KEEFE, B.E., COUNTY ENGINEER, COUNTY HALL, CORK.</p>	
<p>Job Title: <b>Killavullen &amp; Environs Waste Water Discharge Licence Application</b></p>	
<p>Drawing Title: <b>Location of Proposed Waste Water Treatment Plant Attachment C1 - Map 10</b></p>	
<p>Scales: 1:500 @ A3</p>	
Designed by: <b>P.J.</b>	Drawn by: <b>D.L.</b>
Checked by: <b>P.C.</b>	Date: <b>August 2008</b>
Drawing number: <b>C1 - Map 10</b>	Rev: <b>-</b>

- NOTES**
1. Dimensions are not to be scaled from drawing. For any discrepancies found consult with the design office.
  2. This drawing is to be read in conjunction with the Specification.
  3. This drawing is to be read in conjunction with all other contract drawings.

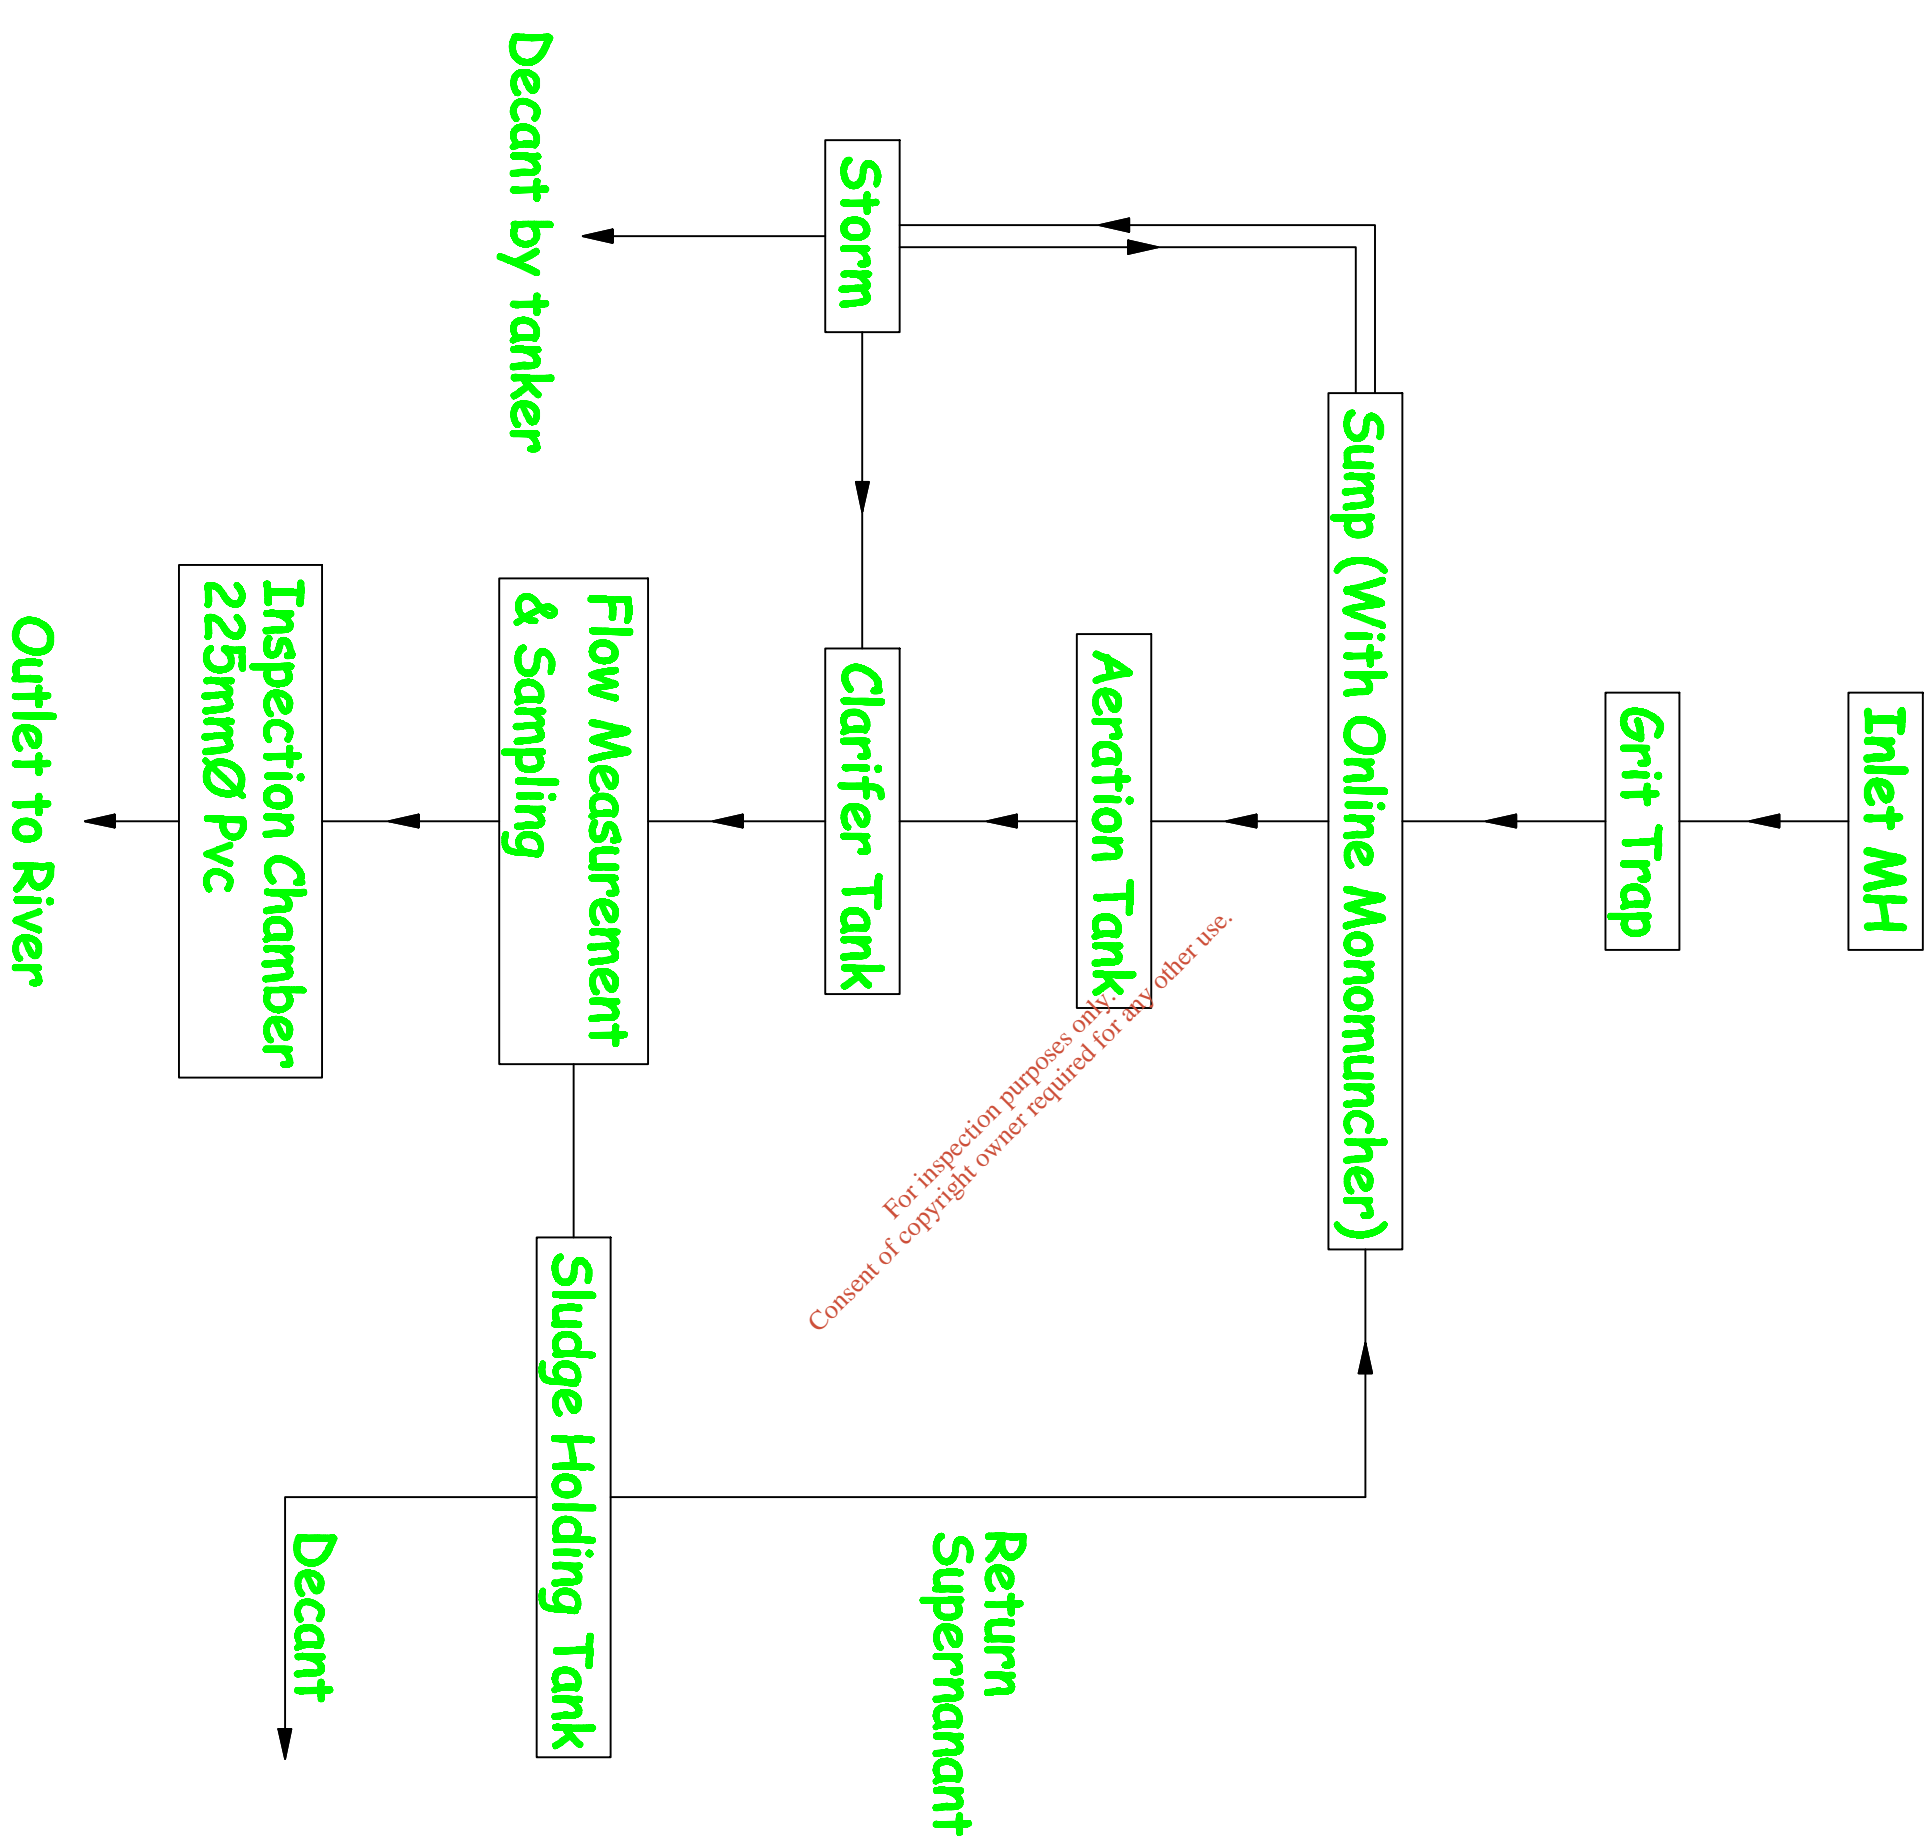

For inspection purposes only. Consent of copyright owner required for any other use.

No.	Date	Drawn/Checked	Revision Description

Cork County Council,  
Northern Division.

N. O'KEEFE, B.E.,  
COUNTY ENGINEER,  
COUNTY HALL,  
CORK.

Job Title:  
**Kilnaveen & Environs  
Waste Water Discharge  
Licence Application**

Drawing Title:  
**Schematic showing Existing  
Treatment Plant Process  
Attachment C1 - Drawing 1**

Scales:		Drawn by:	D.L.
1:5000 @ A3	DL	Surveied by:	D.L.
Designed by:	P.J.	Checked by:	P.L.
Date:	August 2008		
Drawing number:	C1 - Drawing 1	Rev:	-