


- NOTES**
1. Dimensions are not to be scaled from drawing. For any discrepancies found consult with the design office.
 2. This drawing is to be used in conjunction with the Specification.
 3. This drawing is to be used in conjunction with all other contract drawings.

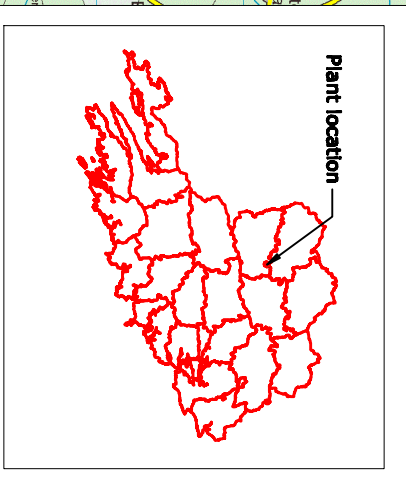


Key Map

<p>Plant location</p>	
<p>Job Title: Banteer & Environs Waste Water Discharge Licence Application</p>	
<p>Drawing Title: Location Map Scale - 1:50,000 Attachment A1 - Map 1</p>	
<p>Scales: 1:50,000 @ A3</p>	<p>Surveied by: DL</p>
<p>Designed by: EM</p>	<p>Checked by: FL</p>
<p>Drawing number: A1 - Map 1</p>	<p>Date: June 2009</p>
<p>Drawn by: DL</p>	<p>Rev: -</p>

No.	Date	Drawn/Checked	Revision Description


**Cork County Council,
Northern Division.**

N. O'KEEFE, B.E.,
COUNTY ENGINEER,
COUNTY HALL,
CORK.

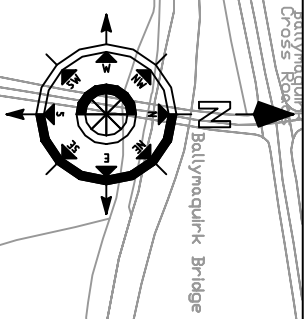


NOTES

1. Dimensions are not to be scaled from drawing. For any discrepancies found consult with the design office.
2. This drawing is to be read in conjunction with the Specification.
3. This drawing is to be read in conjunction with all other contract drawings.


 <p>Cork County Council, Northern Division.</p> <p>N. O'KEEFE, B.E., COUNTY ENGINEER, COUNTY HALL, CORK.</p>			
<p>Job Title: Banteer & Environs Waste Water Discharge Licence Application</p>			
<p>Drawing Title: Site Locations of W.W.T.P. & Pumping stations Attachment A1 - Map 2</p>			
<p>Scales: 1:5,000 @ A3</p>		<p>Drawn by: D.L.</p>	
<p>Designed by: E.M.</p>		<p>Checked by: F.C.</p>	
<p>Drawing number: A1-Map2</p>		<p>Date: June 2009</p>	

No.	Date	Drawn/Checked	Revision Description

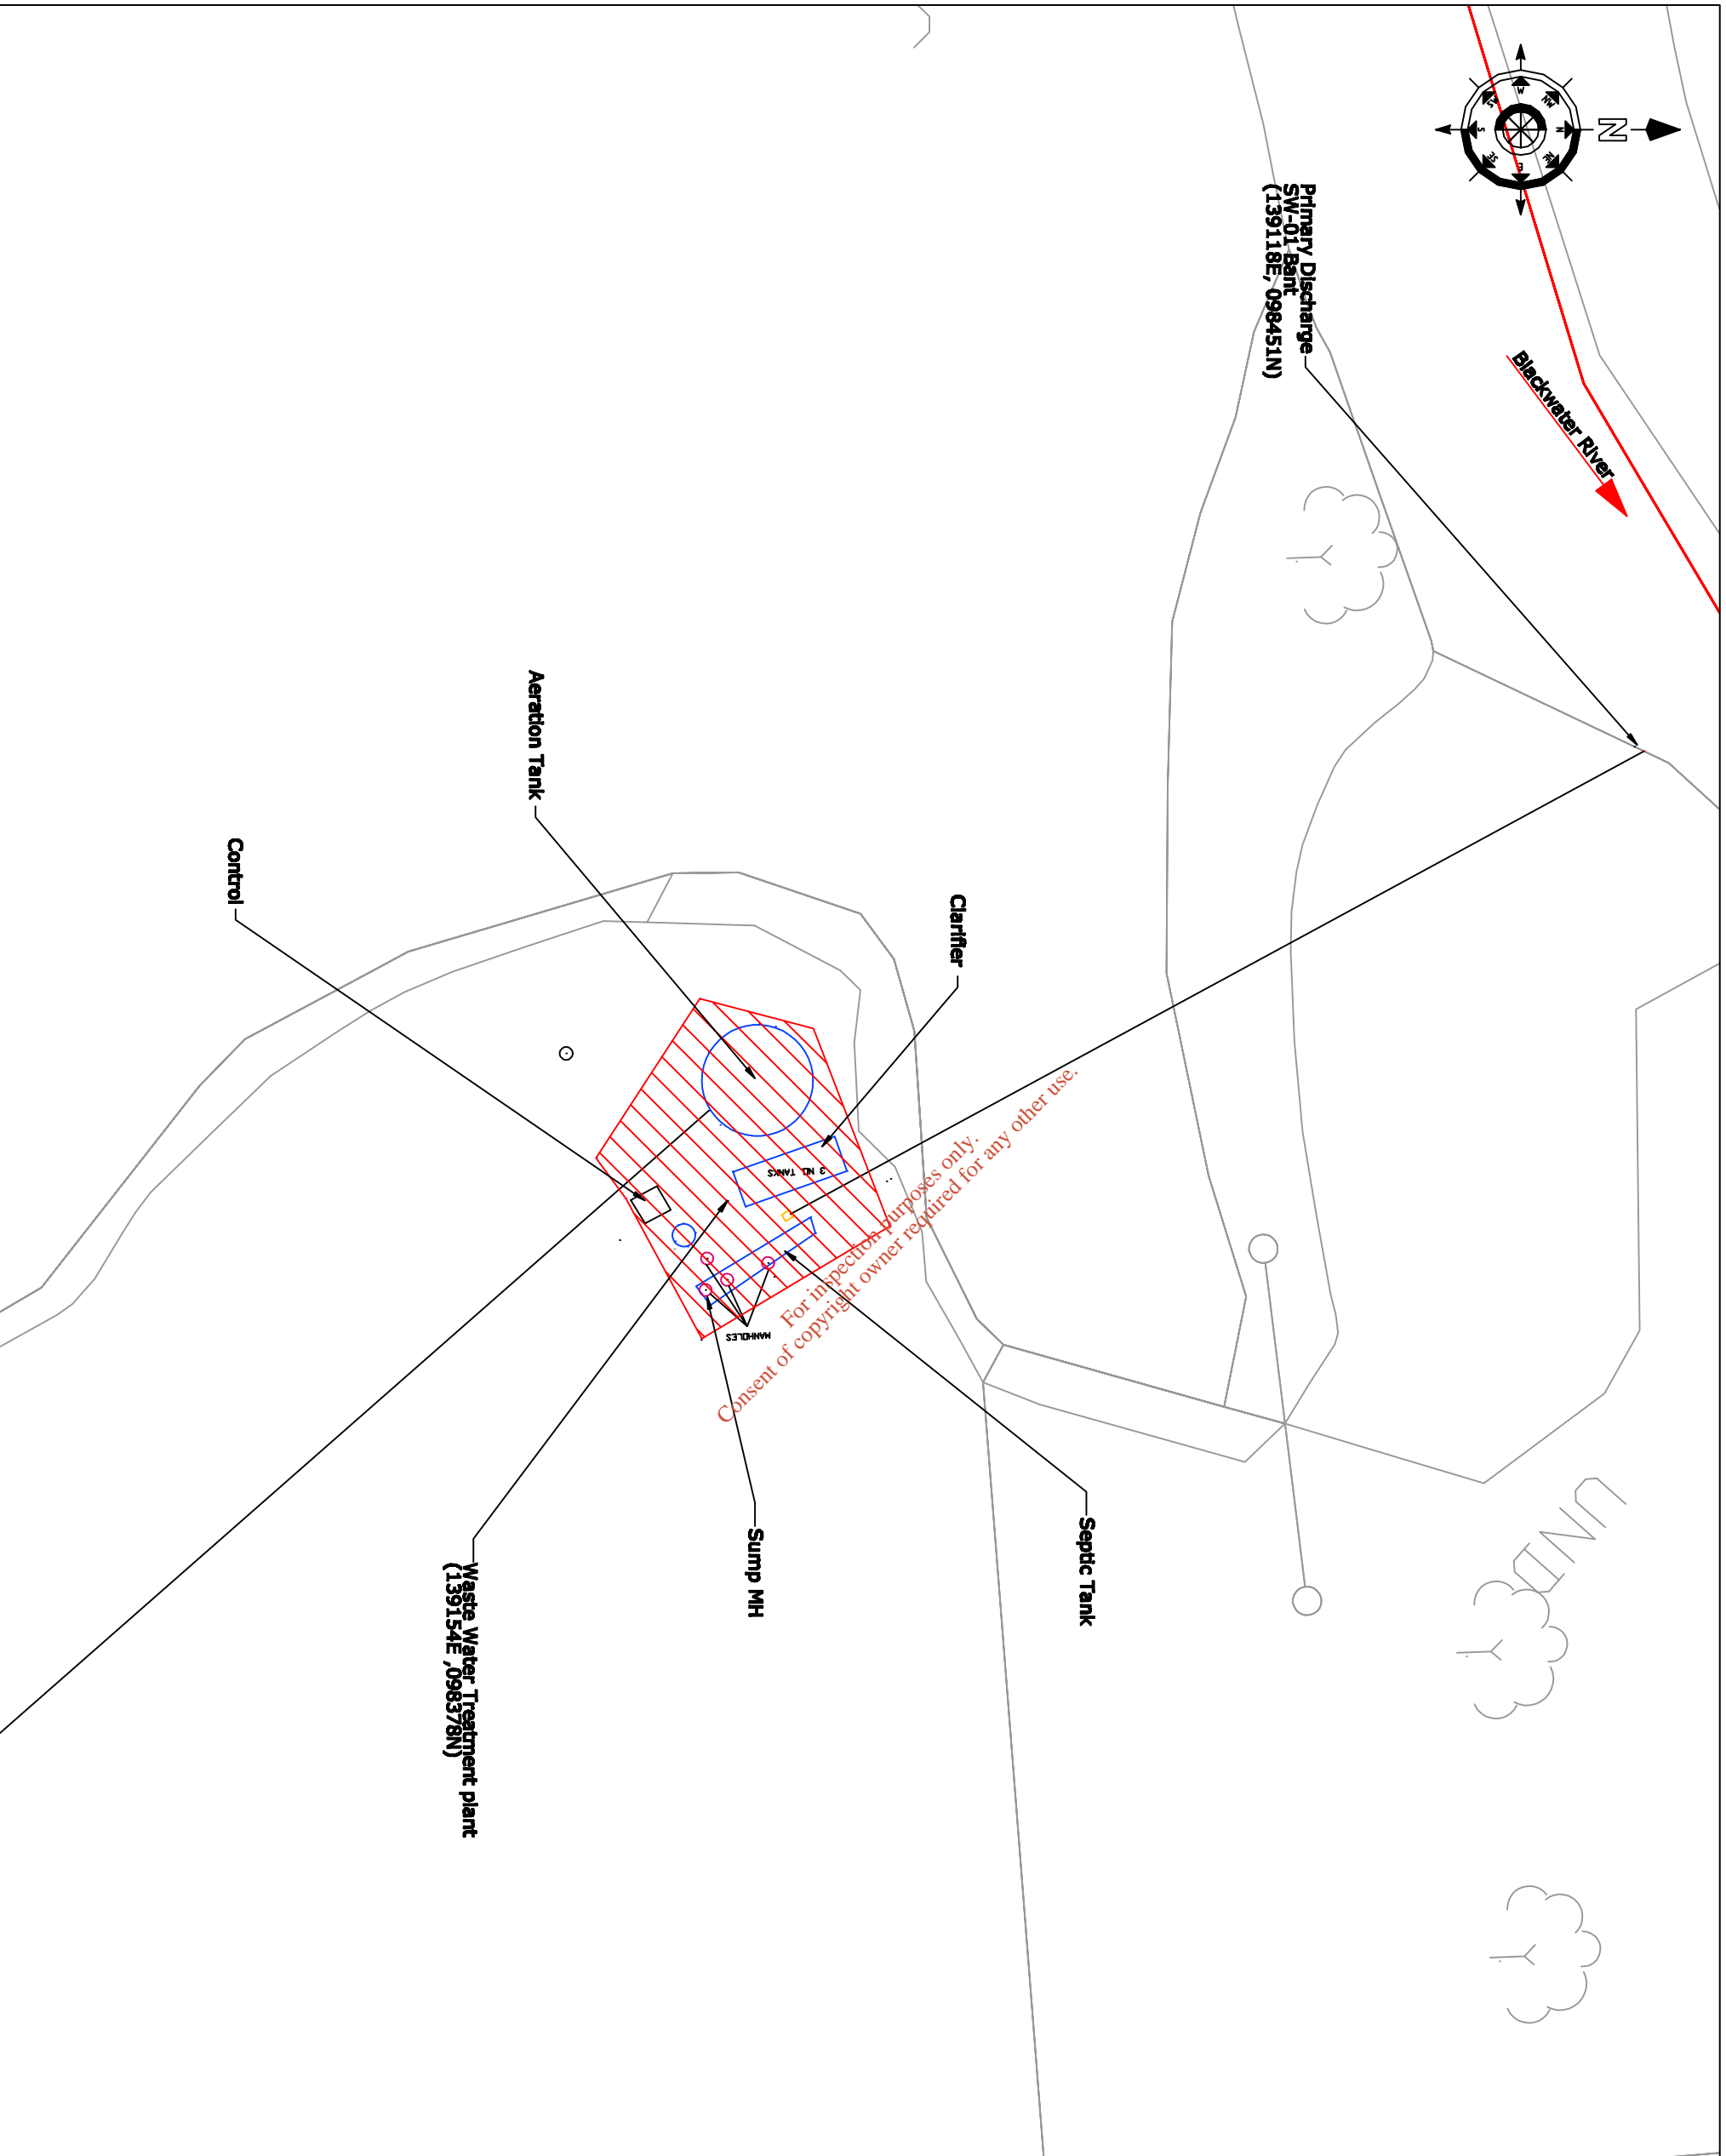

NOTES

1. Dimensions are not to be scaled from drawing. For any discrepancies found consult with the design office.
2. This drawing is to be used in conjunction with the Specification.
3. This drawing is to be used in conjunction with all other contract drawings.

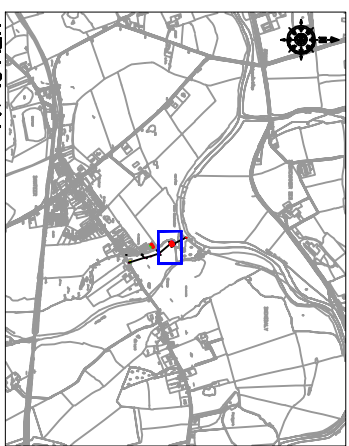

<p>No. Date Drawn Survey/Checked</p> <p>Revision Description</p>			
<p>Cork County Council, Northern Division.</p>			
<p>N. O'KEEFE, B.E., COUNTY ENGINEER, COUNTY HALL, CORK.</p>			
<p>Job Title: Bartear & Environs Waste Water Discharge Licence Application</p>			
<p>Drawing Title: Waste Water Treatment Plant Site Layout Attachment A1 - Map 3</p>			
Scales:		Drawn by:	
1:500 @ A3	D.L.	D.L.	D.L.
Designed by:	Checked by:	Date:	
E.M.	P.L.	June 2009	
Drawing number:			
A1 - Map 3			