


- NOTES**
1. Dimensions are not to be scaled from drawing. For any discrepancies found consult with the design office.
  2. This drawing is to be used in conjunction with the Specification.
  3. This drawing is to be used in conjunction with all other contract drawings.

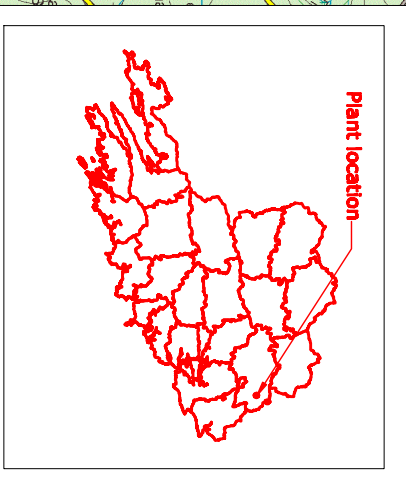

**Key Map**

No.	Date	Drawn/Checked	Revision Description

Cork County Council,  
Northern Division.




N. O'KEEFE, B.E.,  
COUNTY ENGINEER,  
COUNTY HALL,  
CORK.

**Job Title:**  
Cork & Environs  
Waste Water Discharge  
Licence Application

**Drawing Title:**  
Location Map  
Scale - 1:50,000  
Attachment A1 - Map 1

<b>Scales:</b>	1:50,000 @ A3	Surveied by:	DL	Drawn by:	DL
Designed by:	EM	Checked by:	FL	Date:	June 2009
Drawing number:	A1 - Map 1	Rev:	-		

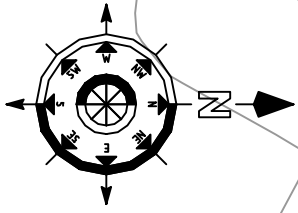

**NOTES**

1. Dimensions are not to be scaled from drawing. For any discrepancies found consult with the design office.
2. This drawing is to be read in conjunction with the Specification.
3. This drawing is to be read in conjunction with all other contract drawings.

No.	Date	Drawn/Checked	Revision Description

Cork County Council,  
Northern Division.





N. O'KEEFE, B.E.,  
COUNTY ENGINEER,  
COUNTY HALL,  
CORK.

Job Title:  
**Comna & Environs  
Waste Water Discharge  
Licence Application**


Drawing Title:  
**Site Locations of W.W.T.P.  
& Pumping stations  
Attachment A1 - Map 2**


Scales:		Drawn by:	
1:5000 @ A3	DL	DL	DL
Designed by:	Checked by:	Date:	Rev:
E.M.	F.Z.	June 2009	-
Drawing number:		A1-Map2	

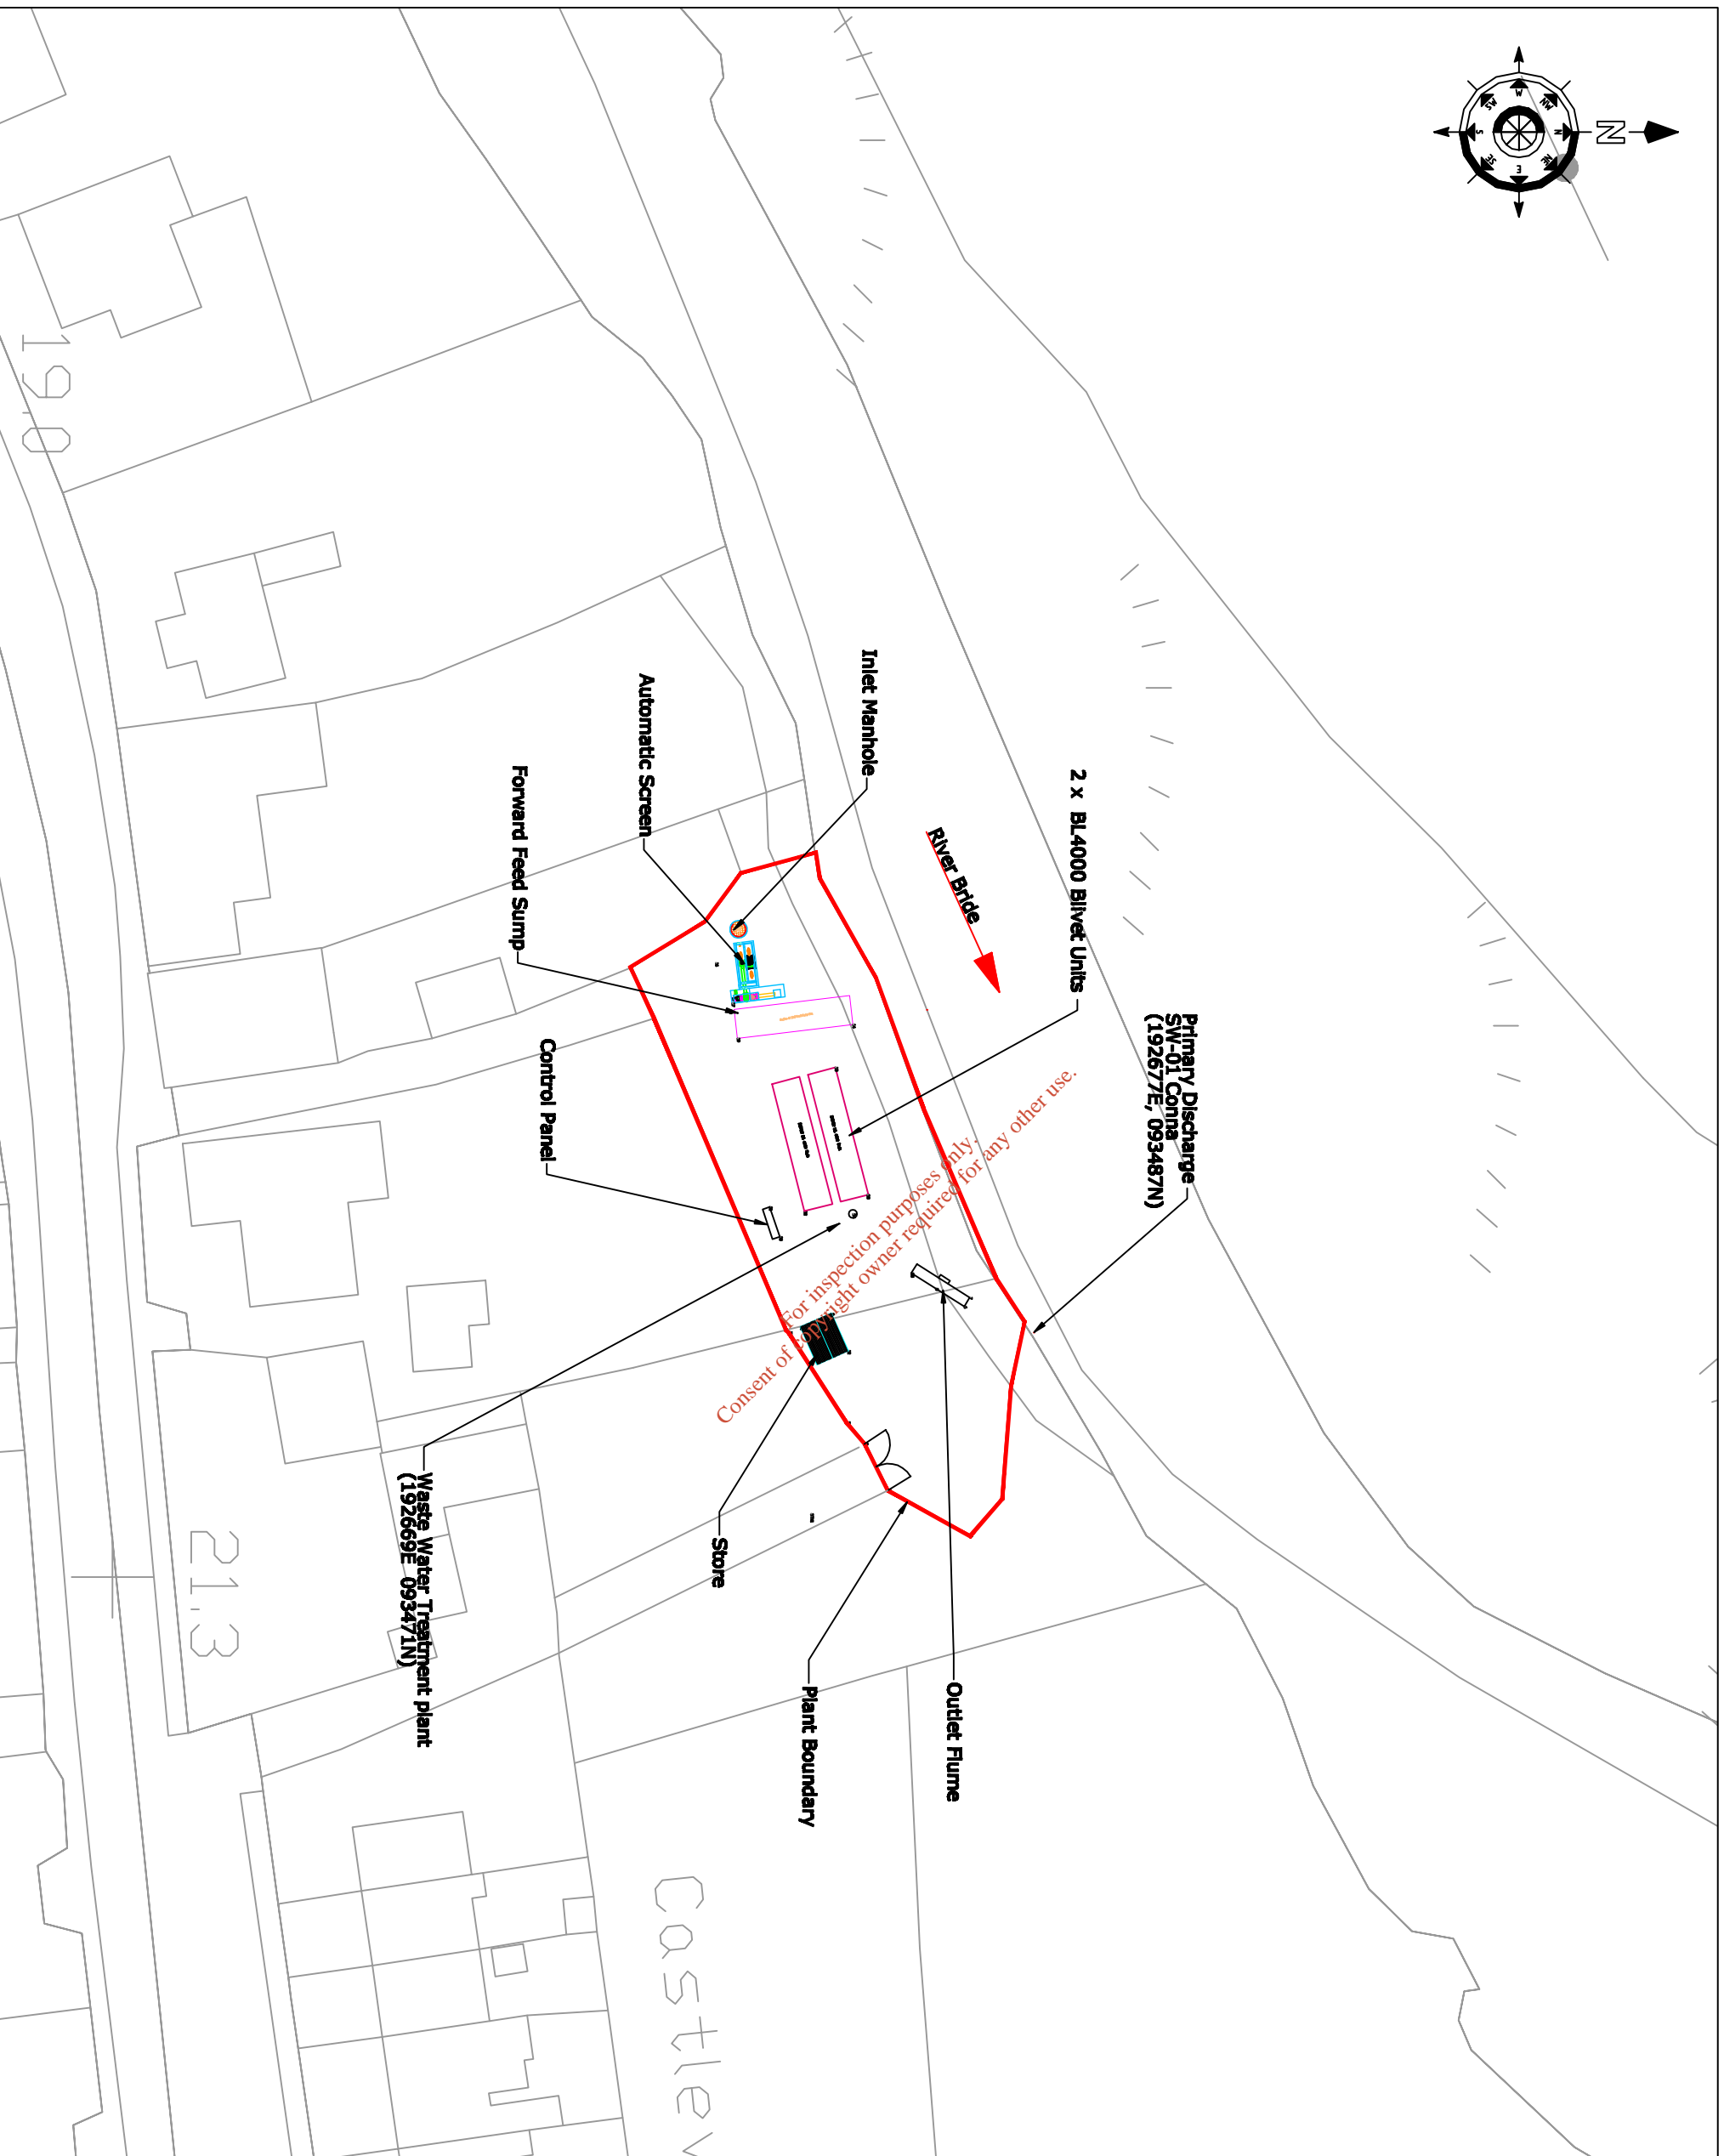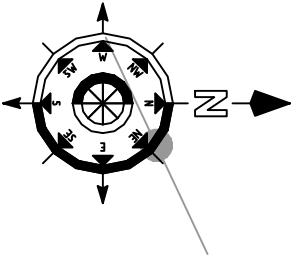

**NOTES**

1. Dimensions are not to be scaled from drawing. For any discrepancies found consult with the design office.
2. This drawing is to be used in conjunction with the Specification.
3. This drawing is to be used in conjunction with all other contract drawings.

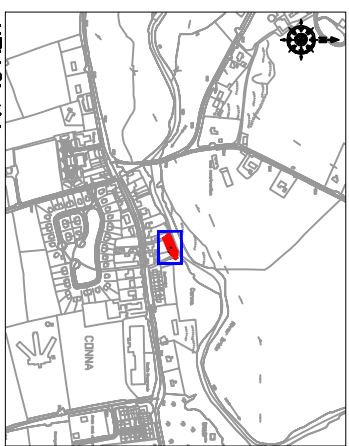

 <p><b>Cork County Council, Northern Division.</b></p> <p>N. O'KEEFE, B.E., COUNTY ENGINEER, COUNTY HALL, CORK.</p>	
<p><b>Job Title:</b> Conna &amp; Environs Waste Water Discharge Licence Application</p>	
<p><b>Drawing Title:</b> Waste Water Treatment Plant Site Layout Attachment A1 - Map 3</p>	
<p><b>Scales:</b> 1:500 @ A3</p>	
<p>Designed by: E.M.</p>	<p>Checked by: F.C.</p>
<p>Drawing number: A1 - Map 3</p>	<p>Date: June 2009</p>
<p>Drawn by: D.L.</p>	<p>Rev: -</p>