


NOTES

1. Dimensions are not to be scaled from drawing. For any discrepancies found consult with the design office.
2. This drawing is to be used in conjunction with the Specification.
3. This drawing is to be used in conjunction with all other contract drawings.

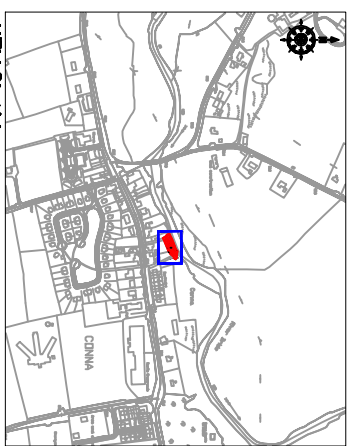

No.	Date	Drawn/Checked	Revision Description

Cork County Council,
Northern Division.





N. O'KEEFE, B.E.,
COUNTY ENGINEER,
COUNTY HALL,
CORK.

Job Title:
**Conna & Environs
Waste Water Discharge
Licence Application**

Drawing Title:
**Waste Water Treatment Plant
Site Layout
Attachment B2 - Map 5**

Scales:	1:500 @ A3	Surveied by:	D.L.	Drawn by:	D.L.
Designed by:	E.M.	Checked by:	F.C.	Date:	June 2009
Drawing number:	B2 - Map 5	Rev:	-		

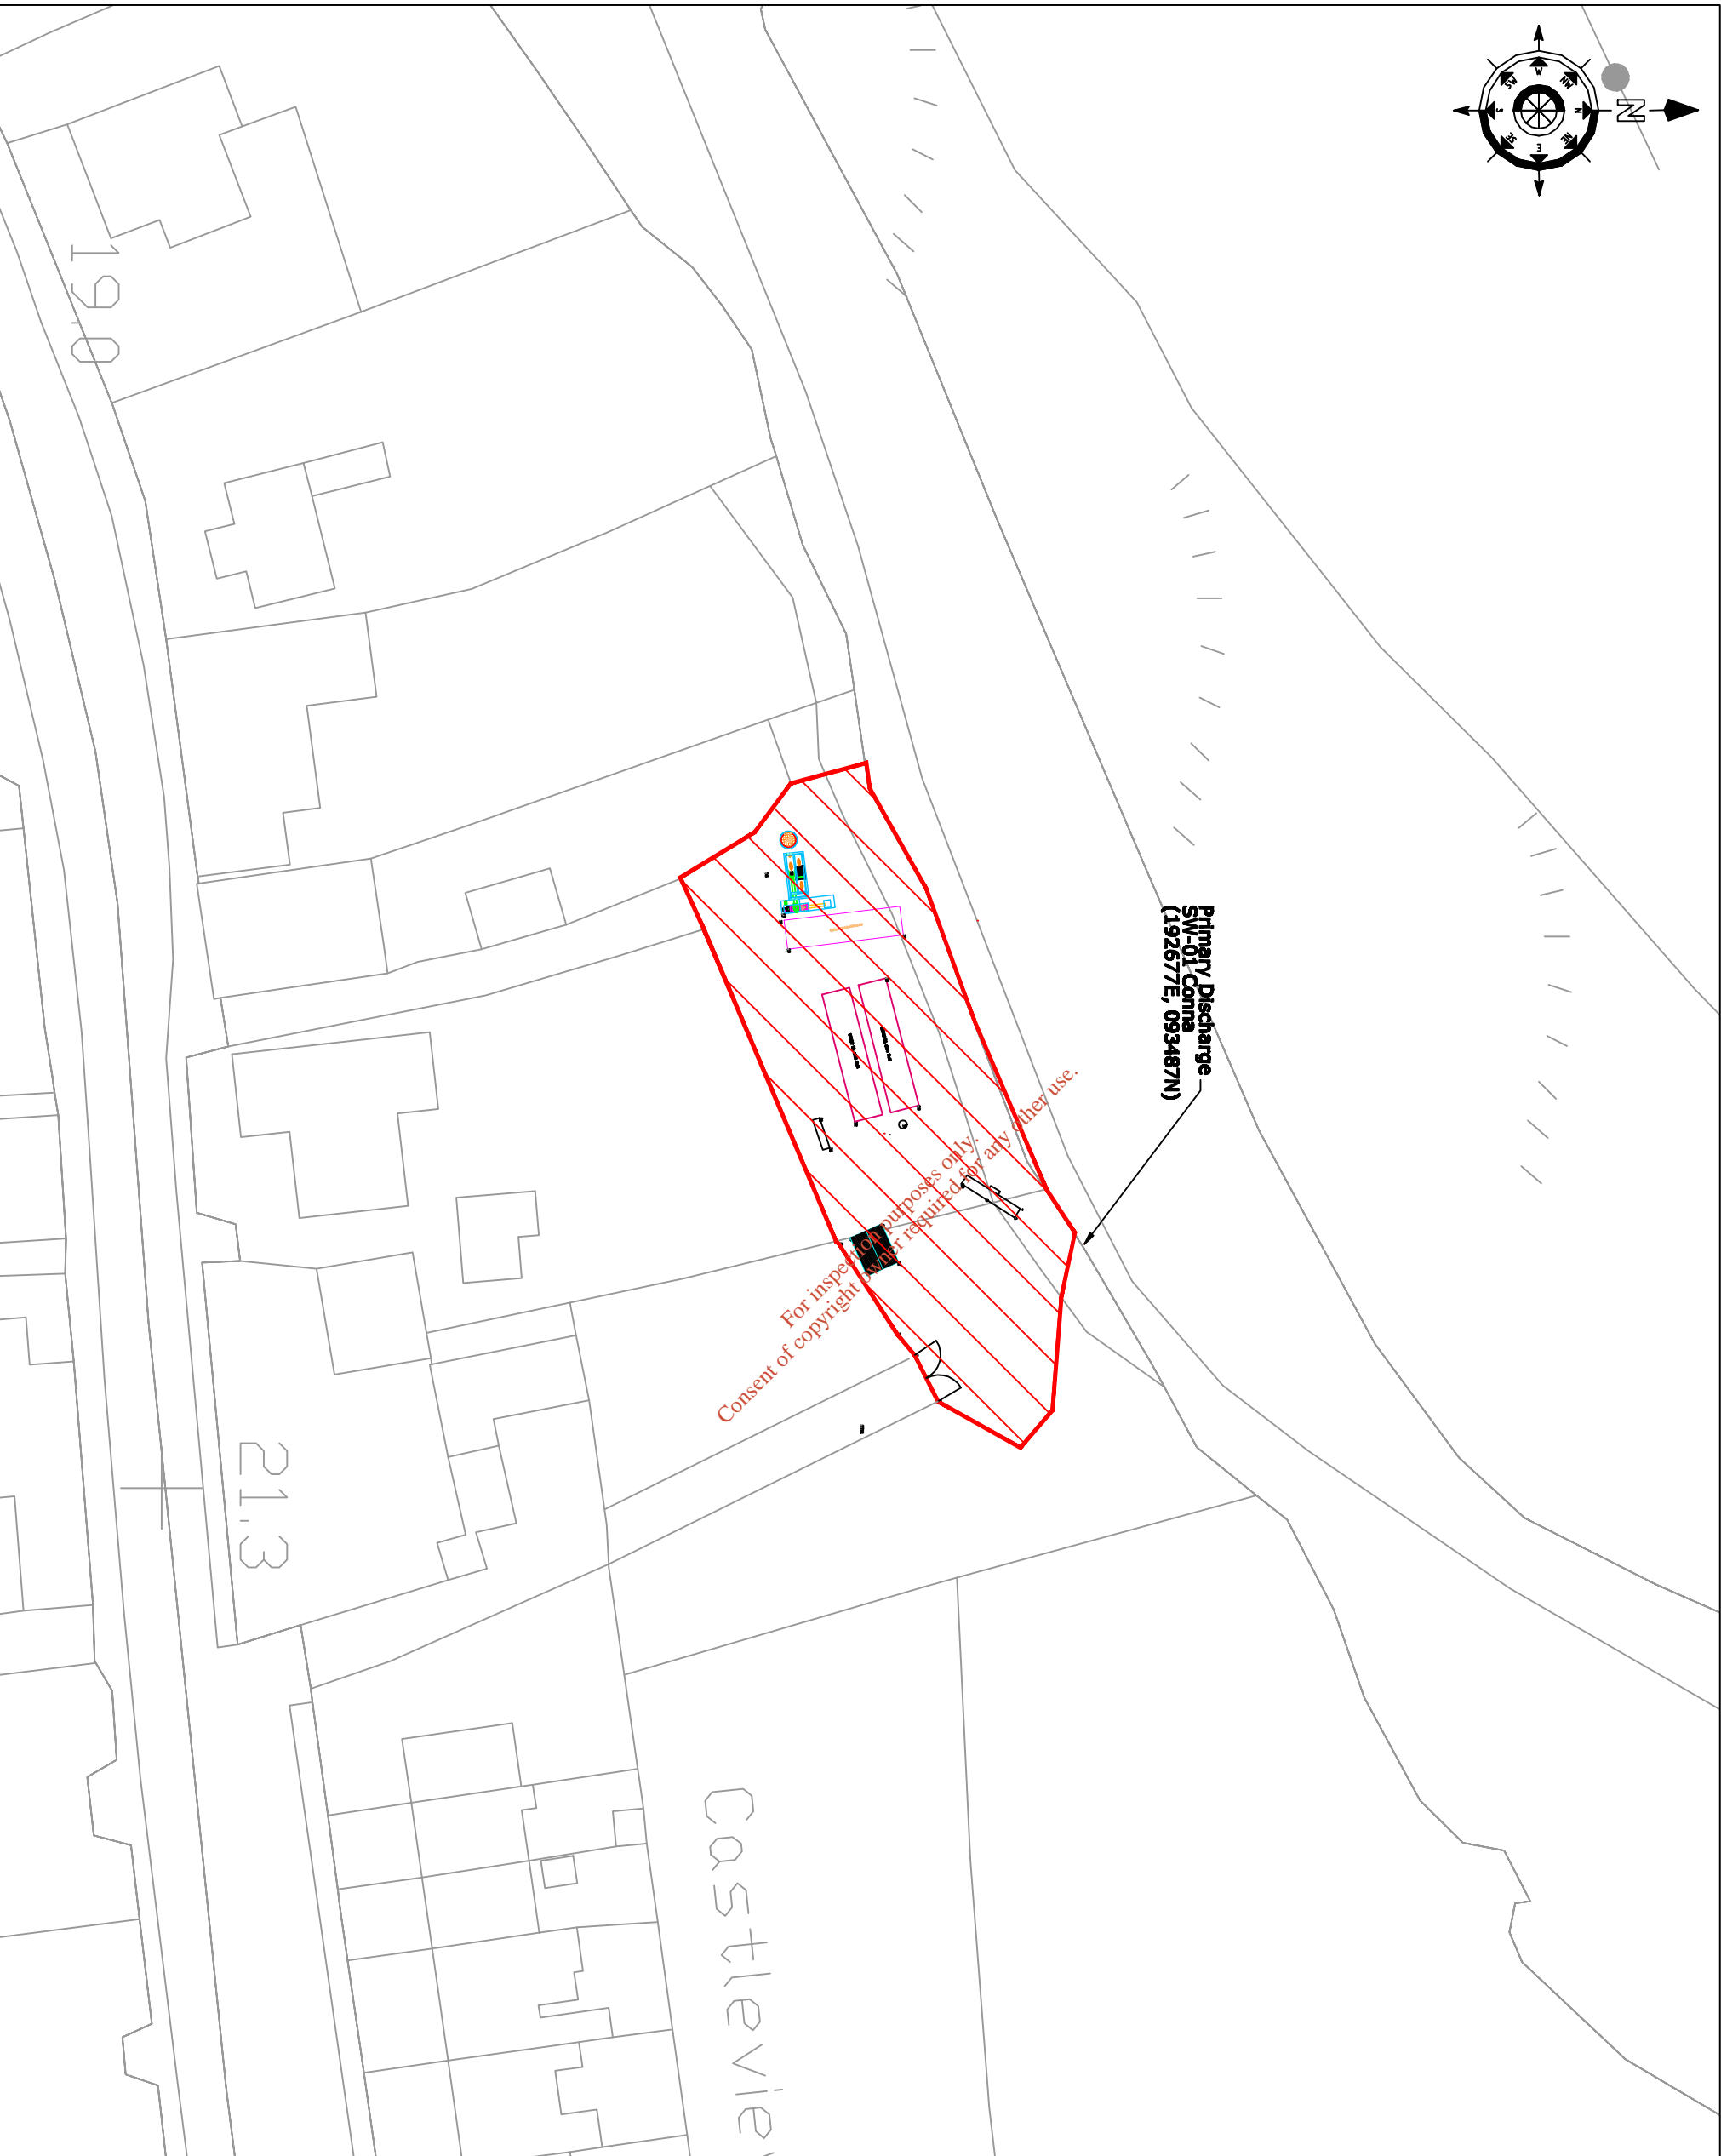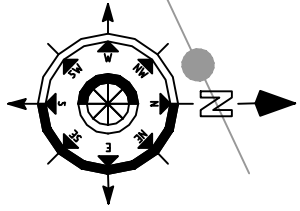

NOTES

1. Dimensions are not to be scaled from drawing. For any discrepancies found consult with the design office.
2. This drawing is to be read in conjunction with the Specification.
3. This drawing is to be read in conjunction with all other contract drawings.

No.	Date	Drawn/Checked	Revision Description

Cork County Council,
Northern Division.



N. O'KEEFE, B.E.,
COUNTY ENGINEER,
COUNTY HALL,
CORK.

Job Title:
**Corina & Environs
Waste Water Discharge
Licence Application**


Drawing Title:
**Location of Primary Discharge
Point SW01 - Corina
Attachment B3 - Map 6**



Scales:	1:500 @ A3	Surveyed by:	D.L.	Drawn by:	D.L.
Designed by:	E.M.	Checked by:	F.C.	Date:	June 2009
Drawing number:	B3 - Map 6	Rev:	-		



NOTES

1. Dimensions are not to be scaled from drawing. For any discrepancies found consult with the design office.
2. This drawing is to be used in conjunction with the Specification.
3. This drawing is to be used in conjunction with all other contract drawings.

 <p>Cork County Council, Northern Division.</p> <p>N. O'KEEFE, B.E., COUNTY ENGINEER, COUNTY HALL, CORK.</p>	
<p>Job Title: Conna & Environs Waste Water Discharge Licence Application</p>	
<p>Drawing Title: Locations of sampling points Attachment B3 - Map 7</p>	
<p>Scales: 1:5000 @ A3</p>	<p>Drawn by: D.L.</p>
<p>Designed by: E.M.</p>	<p>Checked by: F.L.</p>
<p>Drawing number: B3 - Map 7</p>	<p>Date: June 2009</p>

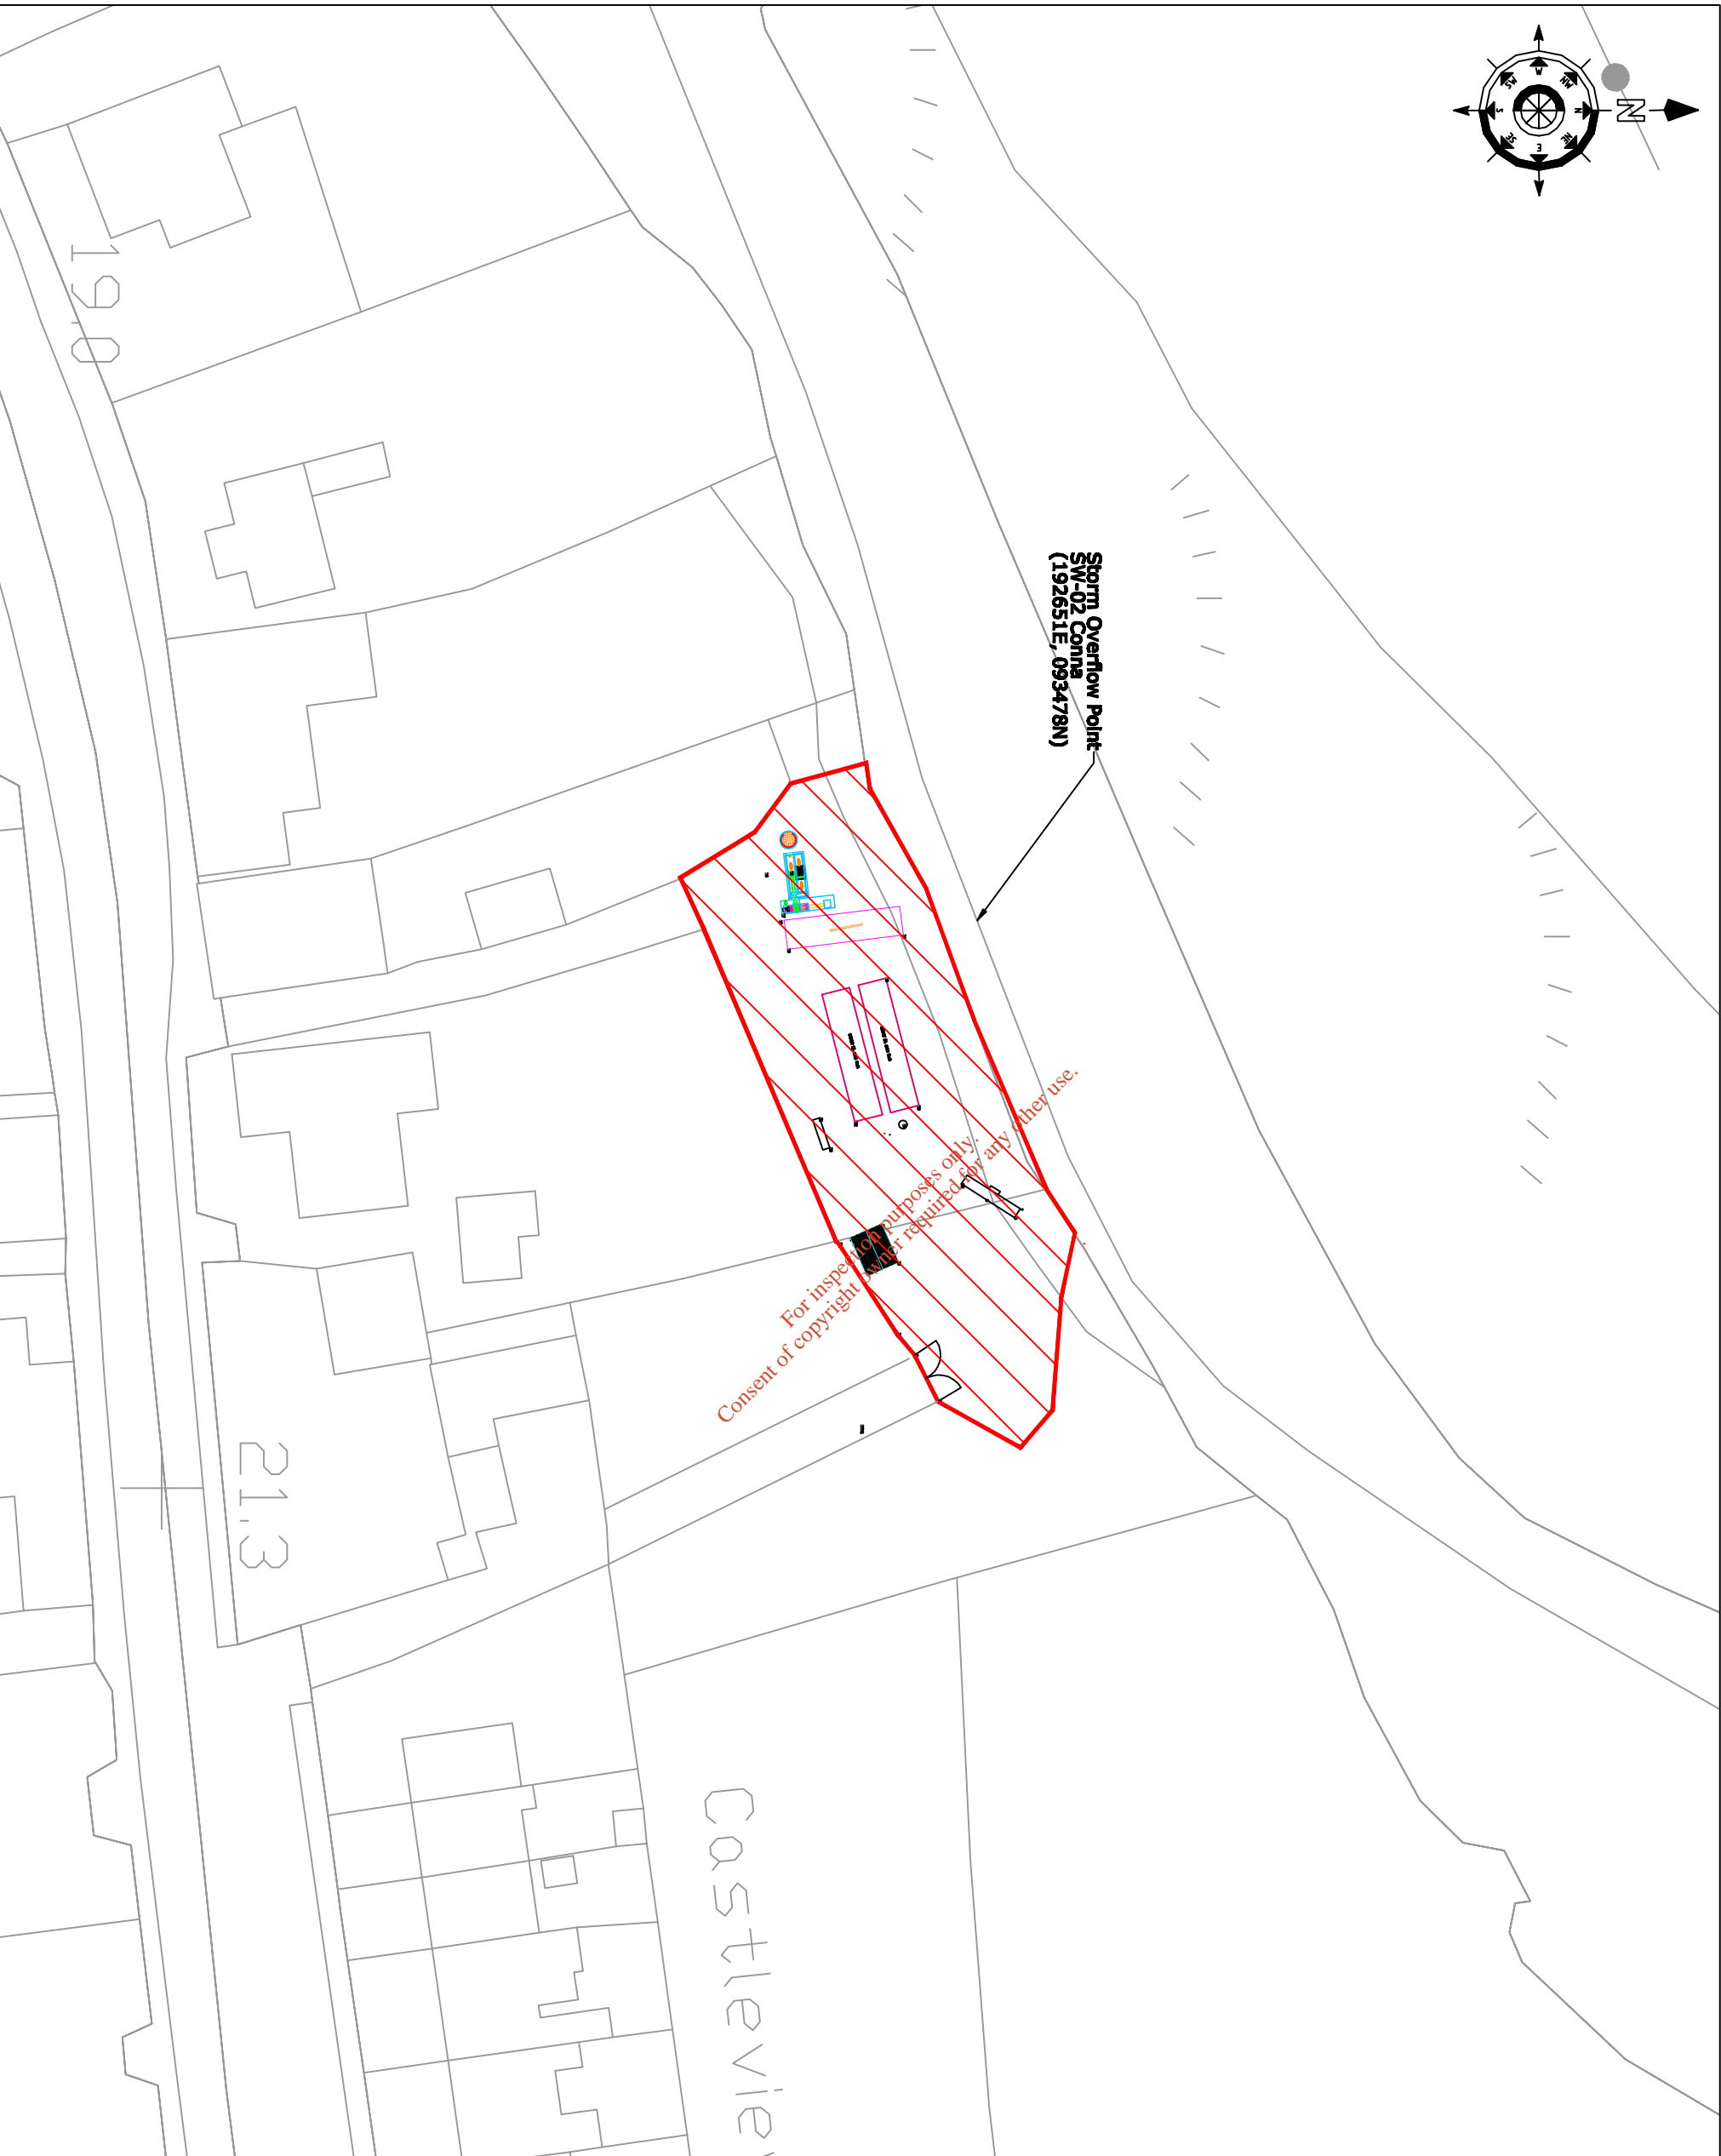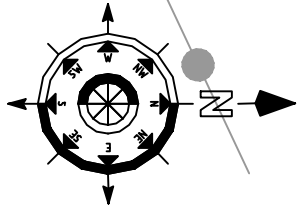

NOTES

1. Dimensions are not to be scaled from drawing. For any discrepancies found consult with the design office.
2. This drawing is to be read in conjunction with the Specification.
3. This drawing is to be read in conjunction with all other contract drawings.

No.	Date	Drawn/Checked	Revision Description

Cork County Council,
Northern Division.




N. O'KEEFE, B.E.,
COUNTY ENGINEER,
COUNTY HALL,
CORK.

Job Title:
**Conna & Environs
Waste Water Discharge
Licence Application**


Drawing Title:
**Location of Storm Overflow
Point SW02 - Conna
Attachment B3 - Map 8**

Scales:	1:500 @ A3	Drawn by:	DL
Designed by:	EM	Checked by:	FL
Drawing number:	B3 - Map 8	Date:	June 2009
		Rev:	-

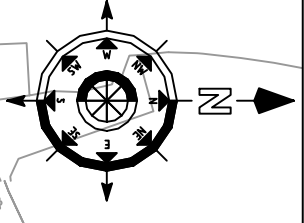

NOTES

1. Dimensions are not to be scaled from drawing. For any discrepancies found consult with the design office.
2. This drawing is to be read in conjunction with the Specification.
3. This drawing is to be read in conjunction with all other contract drawings.

 <p style="text-align: center;">Cork County Council, Northern Division.</p> <p style="text-align: center;">N. O'KEEFE, B.E., COUNTY ENGINEER, COUNTY HALL, CORK.</p>			
<p>Job Title: Corinna & Environs Waste Water Discharge Licence Application</p>			
<p>Drawing Title: Location of Site Notice Attachment B8 - Map 9</p>			
<p>Scales: 1:5,000 @ A3</p>		<p>Drawn by: D.L.</p>	
<p>Designed by: E.M.</p>		<p>Checked by: F.Z.</p>	
<p>Drawing number: B8 - Map 9</p>		<p>Date: June 2009</p>	

Comhairle Chontae Chorcaí Cork County Council

County Hall,
Cork, Ireland.

Tel. No: (021) 4276891
Fax No: (021) 4276321

Web: <http://www.corkcoco.com/>




1899 ~ 1999
A Century of Service

Mr. Michael Cremin,
Senior Staff Officer,
Cork County Council,
Annabella,
Mallow,
Co. Cork.

16th November, 2000

**Re: Article 134 of the Local Government (Planning & Development) Regulations, 1994.
Proposed Sewerage Treatment Plants at Conna, Co. Cork and Watergrasshill, Co. Cork.**

I refer to your letter of 31st October, 2000. At the meeting of the Council held on 13th November, 2000, the recommendation of the Northern Committee was approved.

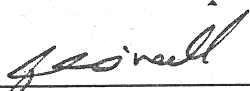

JOHN O'NEILL
COUNTY SECRETARY

COPY

Mr. John O'Neill,
County Secretary,
Cork County Council,
Room No. 1406,
County Hall,
CORK.

31st October, 2000.

**Re: Article 134 – Local Government (Planning & Development)
Regulations, 1994.
Proposed Sewerage Treatment Plants at:-
a) Conna, Co. Cork b) Watergrasshill, Co. Cork.**

Dear John,

The attached Report circulated to the Cathaoirleach and each Member of the Northern Committee was unanimously approved at the meeting of the Committee held on 16th October, 2000.

Please place this Item on the Agenda for the next meeting of Cork County Council, and let me know the outcome.

I await hearing.

Yours sincerely,

(Michael Cremin),
SENIOR STAFF OFFICER –
SANITARY SERVICES.

MC:MC.

Enclosure.



CORK COUNTY COUNCIL

SITE NOTICE

APPLICATION TO THE ENVIRONMENTAL PROTECTION AGENCY FOR A WASTEWATER DISCHARGE LICENCE

In accordance with the Waste Water Discharge (Authorisation) Regulations 2007, Water Services Northern Division, Cork County Council, Annabella, Mallow is applying to the Environmental Protection Agency for a Waste Water Discharge Licence for the agglomeration of Conna at the following locations:

Plant Name	Location	National Grid Ref.
Conna	Conna	192575E, 93434N

Discharge	Function	Townland	Receptor	Grid Reference
Primary	Main	Conna	River Bride	192689E, 93500N

A copy of the application for the Waste Water Discharge Licence and such further information relating to the application as may be furnished to the Agency in the course of the Agency's consideration of the Application shall as soon as is practicable after receipt by the Agency be available for inspection or purchase at the

- Environmental Protection Agency, PO Box 3000, Johnstown Castle Estate, Co. Wexford, Lo Call 1890 335599 Telephone: 053-9160600 Fax: 053-9160699 Email: info@epa.ie
and at
- Cork County Council Offices, Annabella, Mallow, Co. Cork, Telephone: 022-21123 Fax: 022-21983

Submissions in relation to the application may be made to the Environmental Protection Agency at its headquarters described above.

