


NOTES

1. Dimensions are not to be scaled from drawing. For any discrepancies found consult with the design office.
2. This drawing is to be read in conjunction with the Specification.
3. This drawing is to be read in conjunction with all other contract drawings.

Plant location

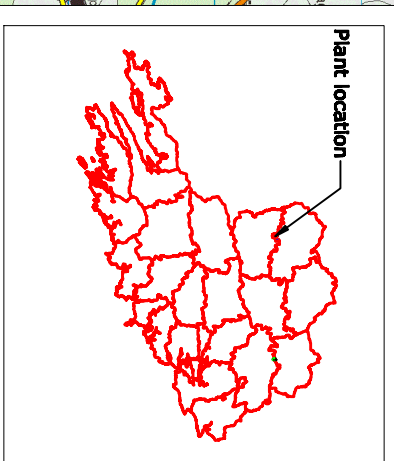


Key Map

No.	Date	Drawn/Checked	Revision Description

Cork County Council,
Northern Division.


N. O'KEEFE, B.E.,
COUNTY ENGINEER,
COUNTY HALL,
CORK.

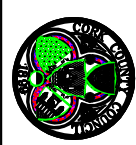

Job Title:
**Boherbue & Environs
Waste Water Discharge
Licence Application**

Drawing Title:
**Location Map
Scale - 1:50,000
Attachment A1 - Map 1**


Scale:	150,000 @ A3	Surveied by:	DL	Drawn by:	DL
Designed by:	F.J.	Checked by:	F.C.	Date:	June 2009
Drawing number:	A1 - Map 1	Rev:	-		


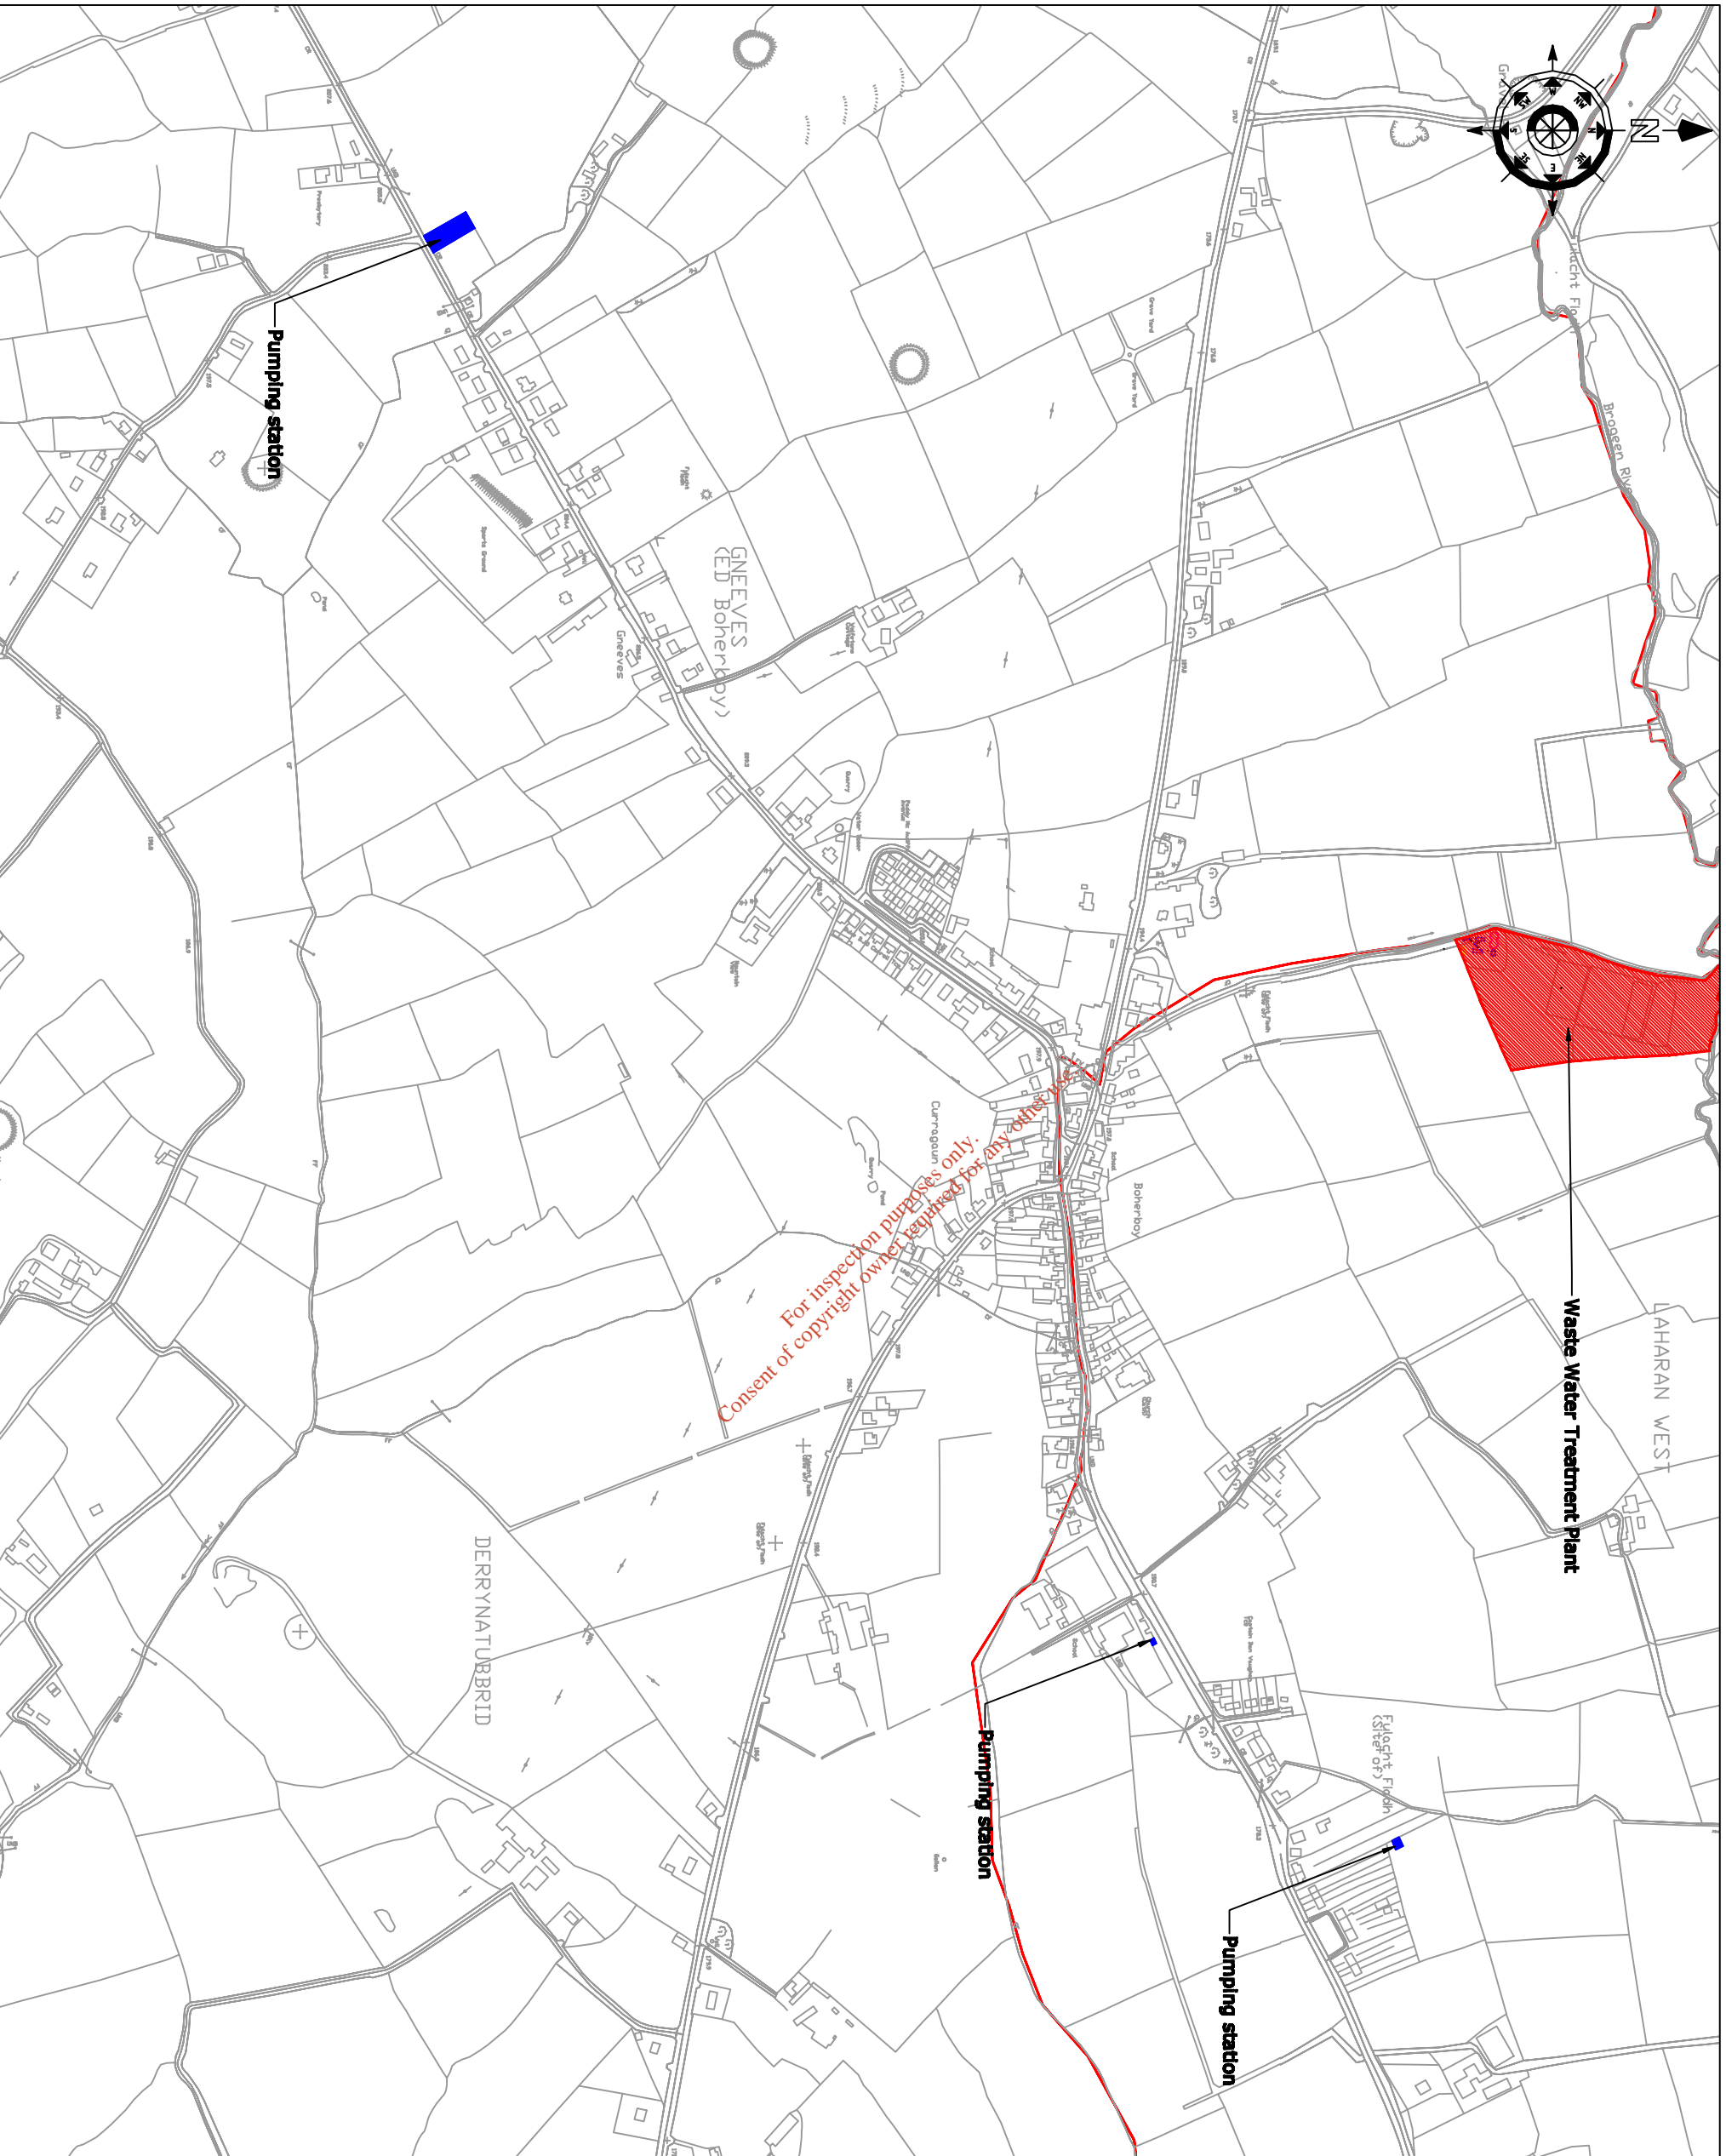


For inspection purposes only.
Consent of copyright owner required for any other use.

NOTES

1. Dimensions are not to be scaled from drawing. For any discrepancies found consult with the design office.
2. This drawing is to be read in conjunction with the Specification.
3. This drawing is to be read in conjunction with all other contract drawings.

 <p>Cork County Council, Northern Division.</p> <p>N. O'KEEFE, B.E., COUNTY ENGINEER, COUNTY HALL, CORK.</p>			
<p>Job Title: Boherbue & Environs Waste Water Discharge Licence Application</p>			
<p>Drawing Title: Site Locations of W.W.T.P. & Pumping stations Attachment A1 - Map 2</p>			
<p>Scales: NTS</p>		<p>Surveyed by: DL</p>	
<p>Designed by: P.J.</p>		<p>Drawn by: DL</p>	
<p>Checked by: P.C.</p>		<p>Date: June 2009</p>	
<p>Drawing number: A1-Map2</p>		<p>Rev: -</p>	

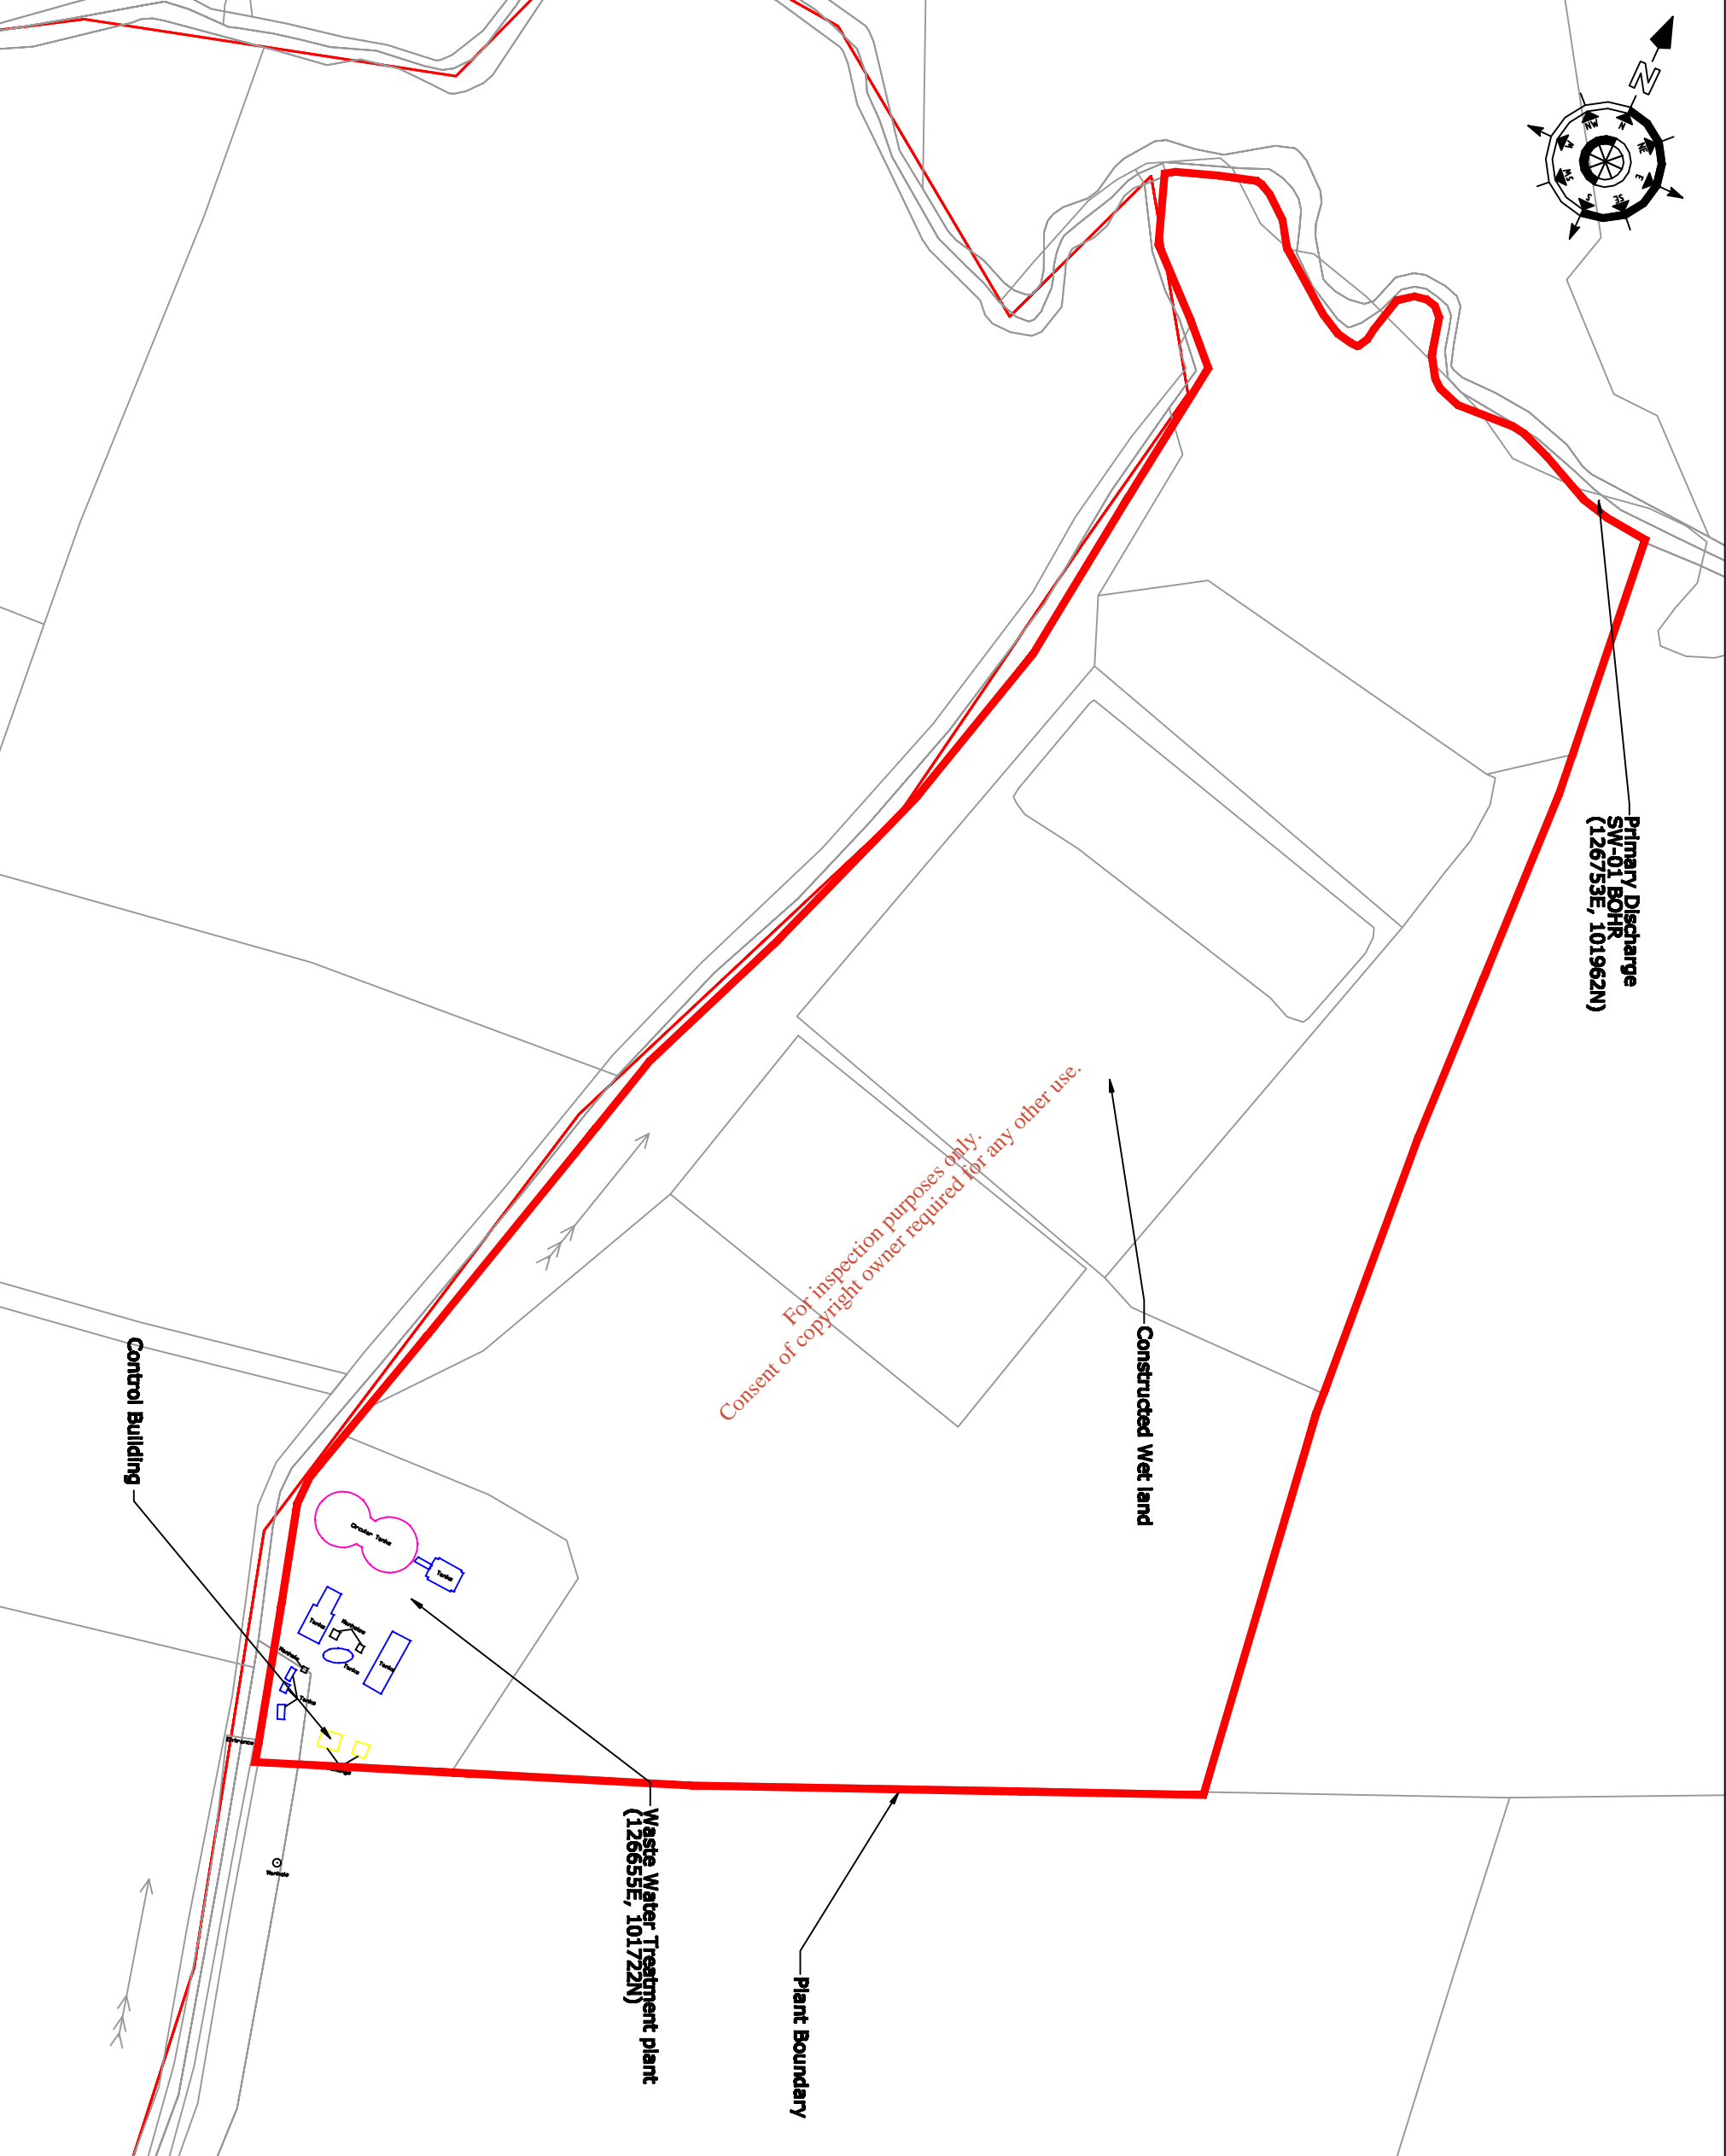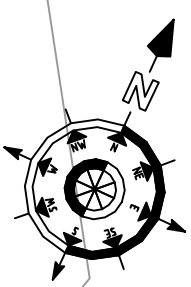

Primary Discharge
SW-01 BOHR
(126753E, 101962N)

For inspection purposes only.
Consent of copyright owner required for any other use.

Constructed Wet land


Plant Boundary

Waste Water Treatment plant
(126655E, 101722N)

Control Building

NOTES

1. Dimensions are not to be scaled from drawing. For any discrepancies found consult with the design office.
2. This drawing is to be used in conjunction with the Specification.
3. This drawing is to be read in conjunction with all other contract drawings.

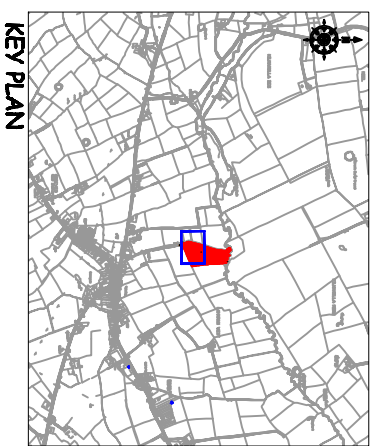

<p>No. Date Drawn/Checked Revision Description</p>			
<p>Cork County Council, Northern Division.</p>			
<p>N. O'KEEFE, B.E., COUNTY ENGINEER, COUNTY HALL, CORK.</p>		<p>Job Title: Boherbue & Environs Waste Water Discharge Licence Application</p>	
<p>Drawing Title: Waste Water Treatment Plant Site Layout Attachment A1 - Map 3</p>			
<p>Scales: 1:500 @ A3</p>	<p>Surveyed by: D.L.</p>	<p>Drawn by: D.L.</p>	
<p>Designed by: P.J.</p>	<p>Checked by: P.C.</p>	<p>Date: June 2009</p>	
<p>Drawing number: A1 - Map 3</p>			<p>Rev: -</p>