
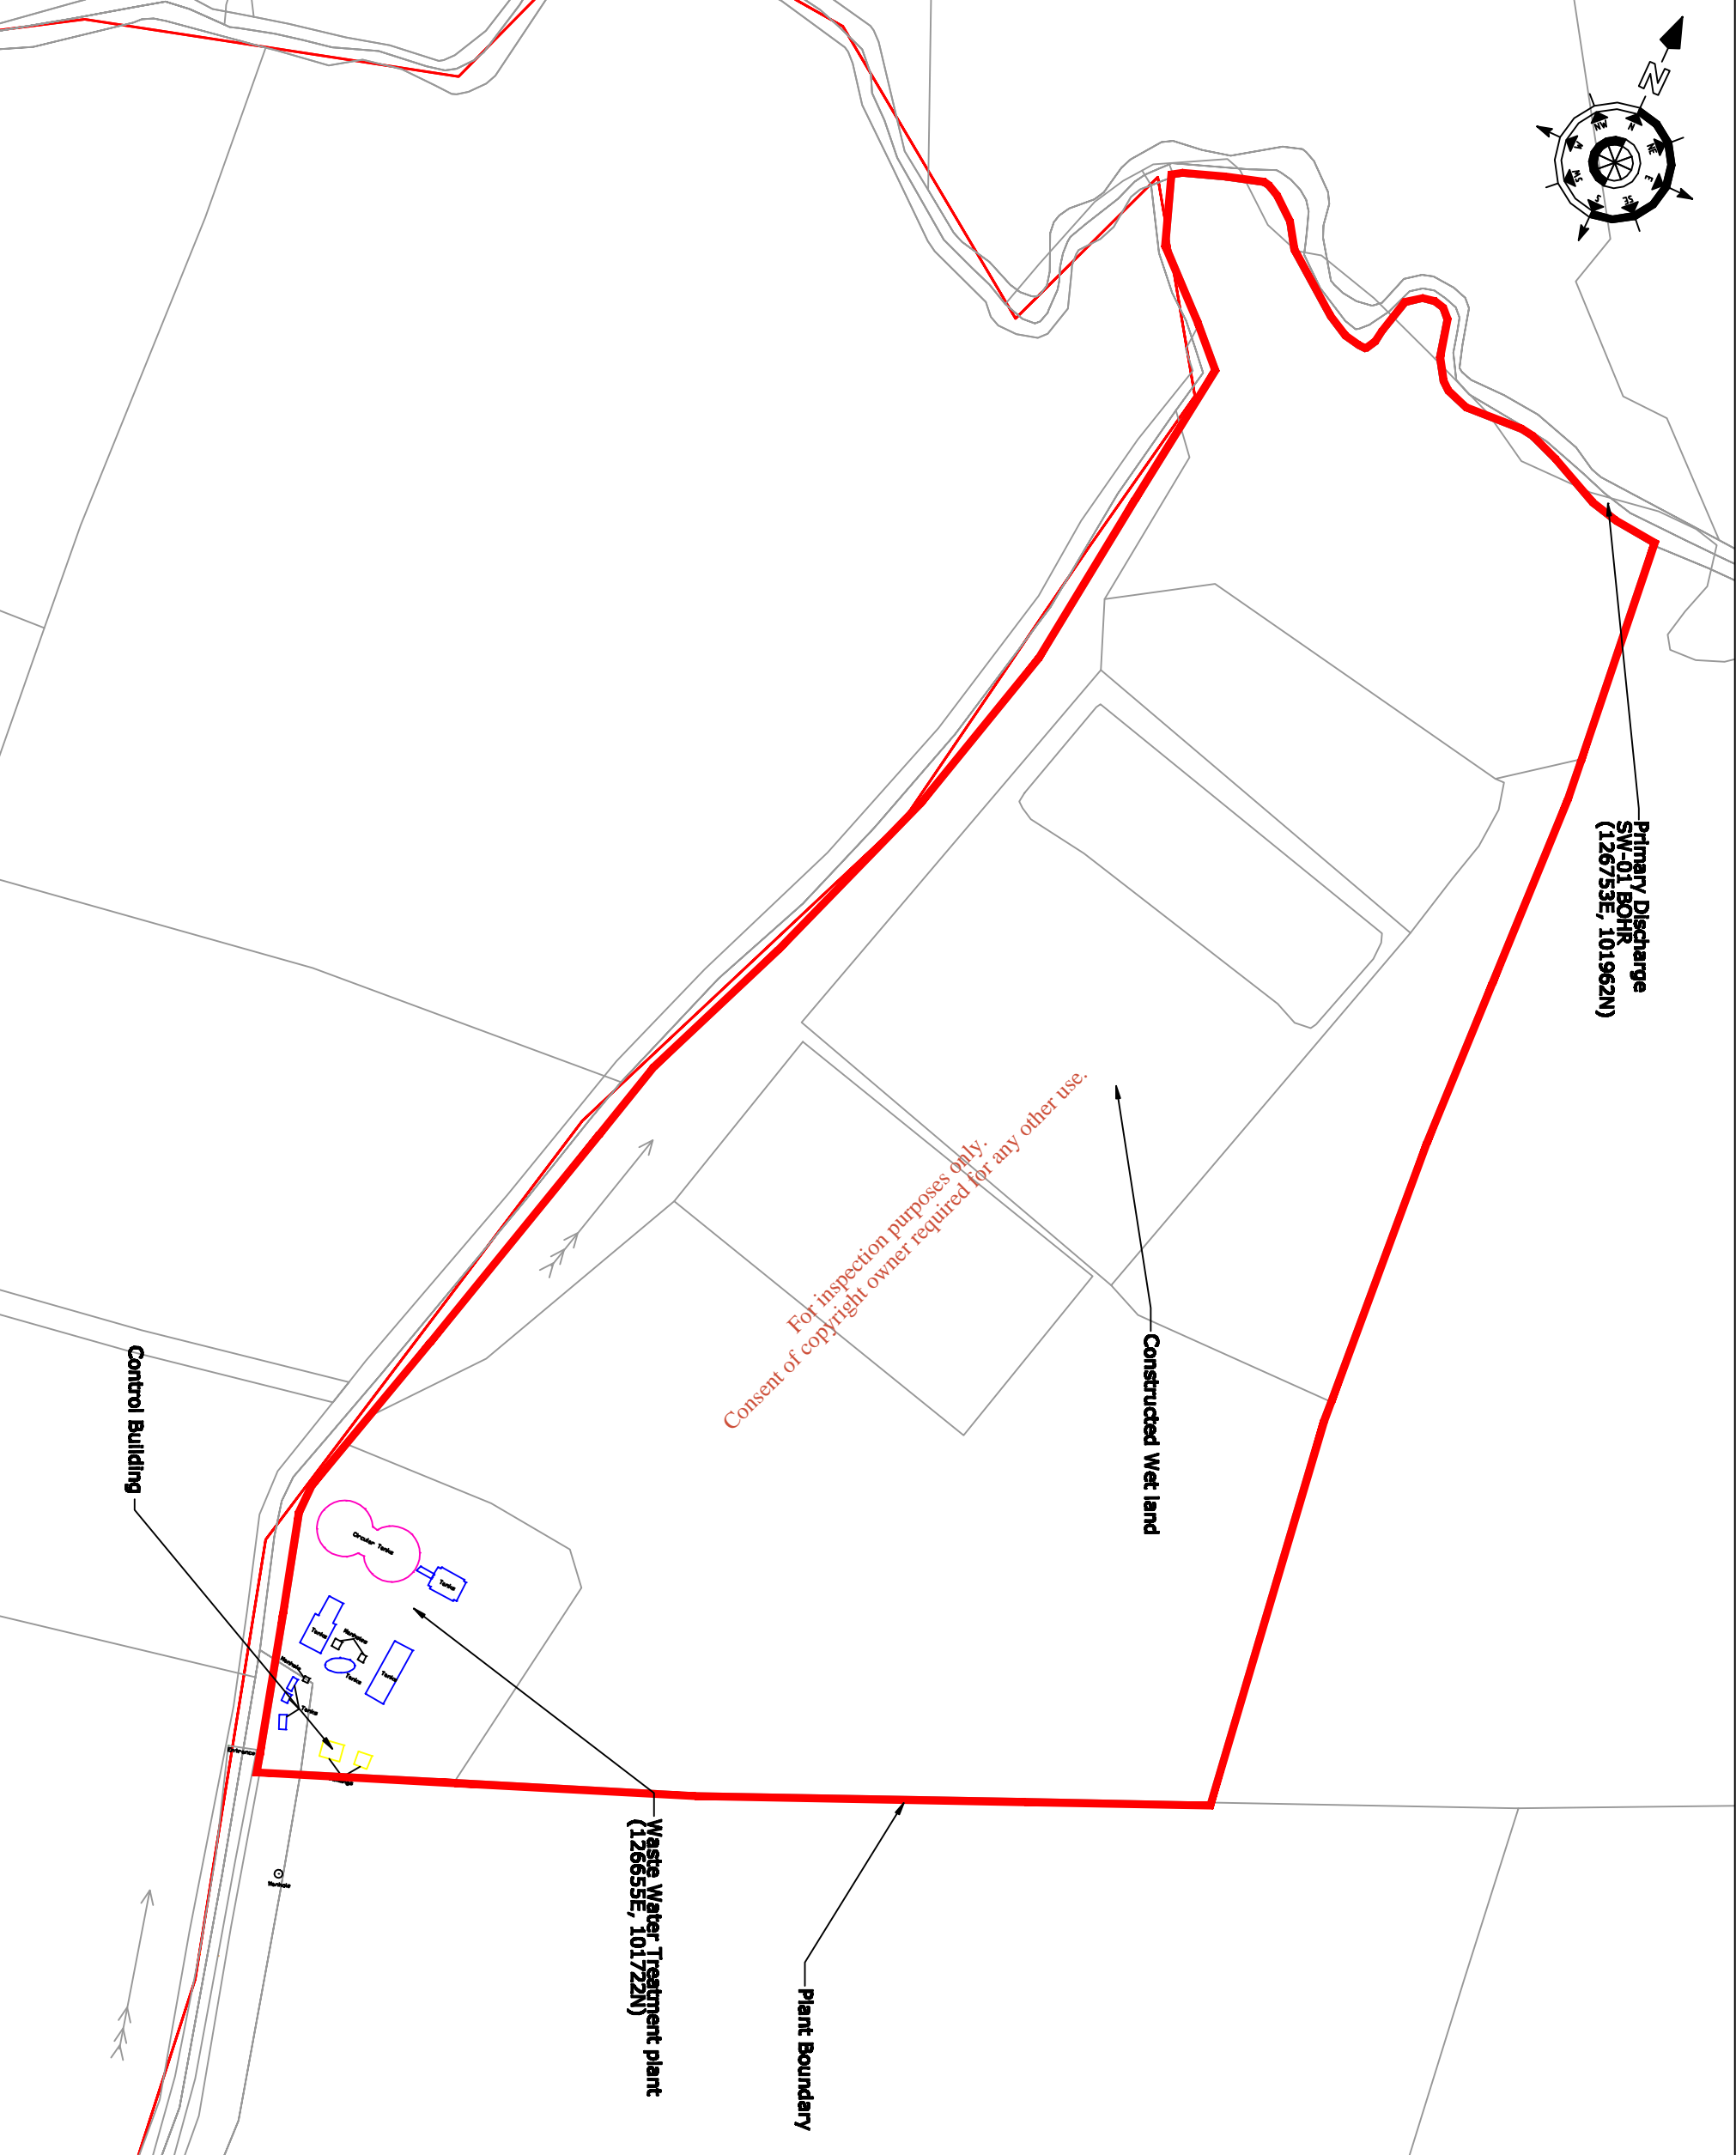
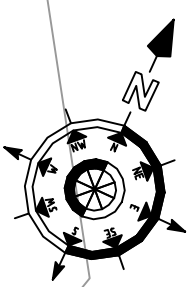


For inspection purposes only.  
 Consent of copyright owner required for any other use.


**NOTES**

1. Dimensions are not to be scaled from drawing. For any discrepancies found consult with the design office.
2. This drawing is to be read in conjunction with the Specification.
3. This drawing is to be read in conjunction with all other contract drawings.

 <p><b>Cork County Council,</b> Northern Division.</p>		<p>N. O'KEEFE, B.E., COUNTY ENGINEER, COUNTY HALL, CORK.</p>	
<p>Job Title: <b>Boherbue &amp; Environs Waste Water Discharge Licence Application</b></p>			
<p>Drawing Title: <b>Agglomeration Boundary Attachment B1 - Map 4</b></p>			
<p>Scales: <b>1:40,000 @ A3</b></p>	<p>Designed by: <b>P.J.</b></p>	<p>Checked by: <b>P.C.</b></p>	<p>Date: <b>June 2009</b></p>
<p>Drawn by: <b>D.L.</b></p>	<p>Surveyed by: <b>D.L.</b></p>	<p>Revision Description</p>	<p>Revision No.</p>
<p>Drawing number: <b>B1 - Map 4</b></p>	<p>Revised by:</p>	<p>Revised date:</p>	<p>Revised description:</p>



- NOTES**
1. Dimensions are not to be scaled from drawing. For any discrepancies found consult with the design office.
  2. This drawing is to be used in conjunction with the Specification.
  3. This drawing is to be read in conjunction with all other contract drawings.

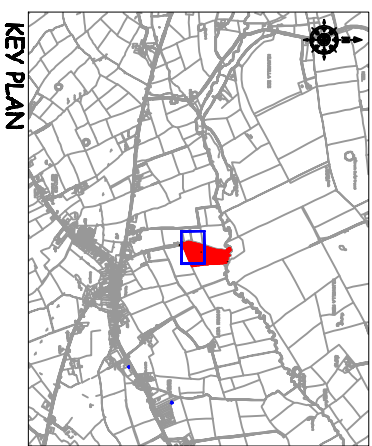

No.	Date	Drawn/Checked	Revision Description

Cork County Council,  
Northern Division.





N. O'KEEFE, B.E.,  
COUNTY ENGINEER,  
COUNTY HALL,  
CORK.

Job Title:  
**Boherbue & Environs  
Waste Water Discharge  
Licence Application**

Drawing Title:


**Waste Water Treatment Plant  
Site Layout  
Attachment B2 - Map 5**

Scales:	1:500 @ A3	Surveyed by:	D.L.	Drawn by:	D.L.
Designed by:	P.J.	Checked by:	P.C.	Date:	June 2009
Drawing number:	<b>B2 - Map 5</b>	Rev:	-		

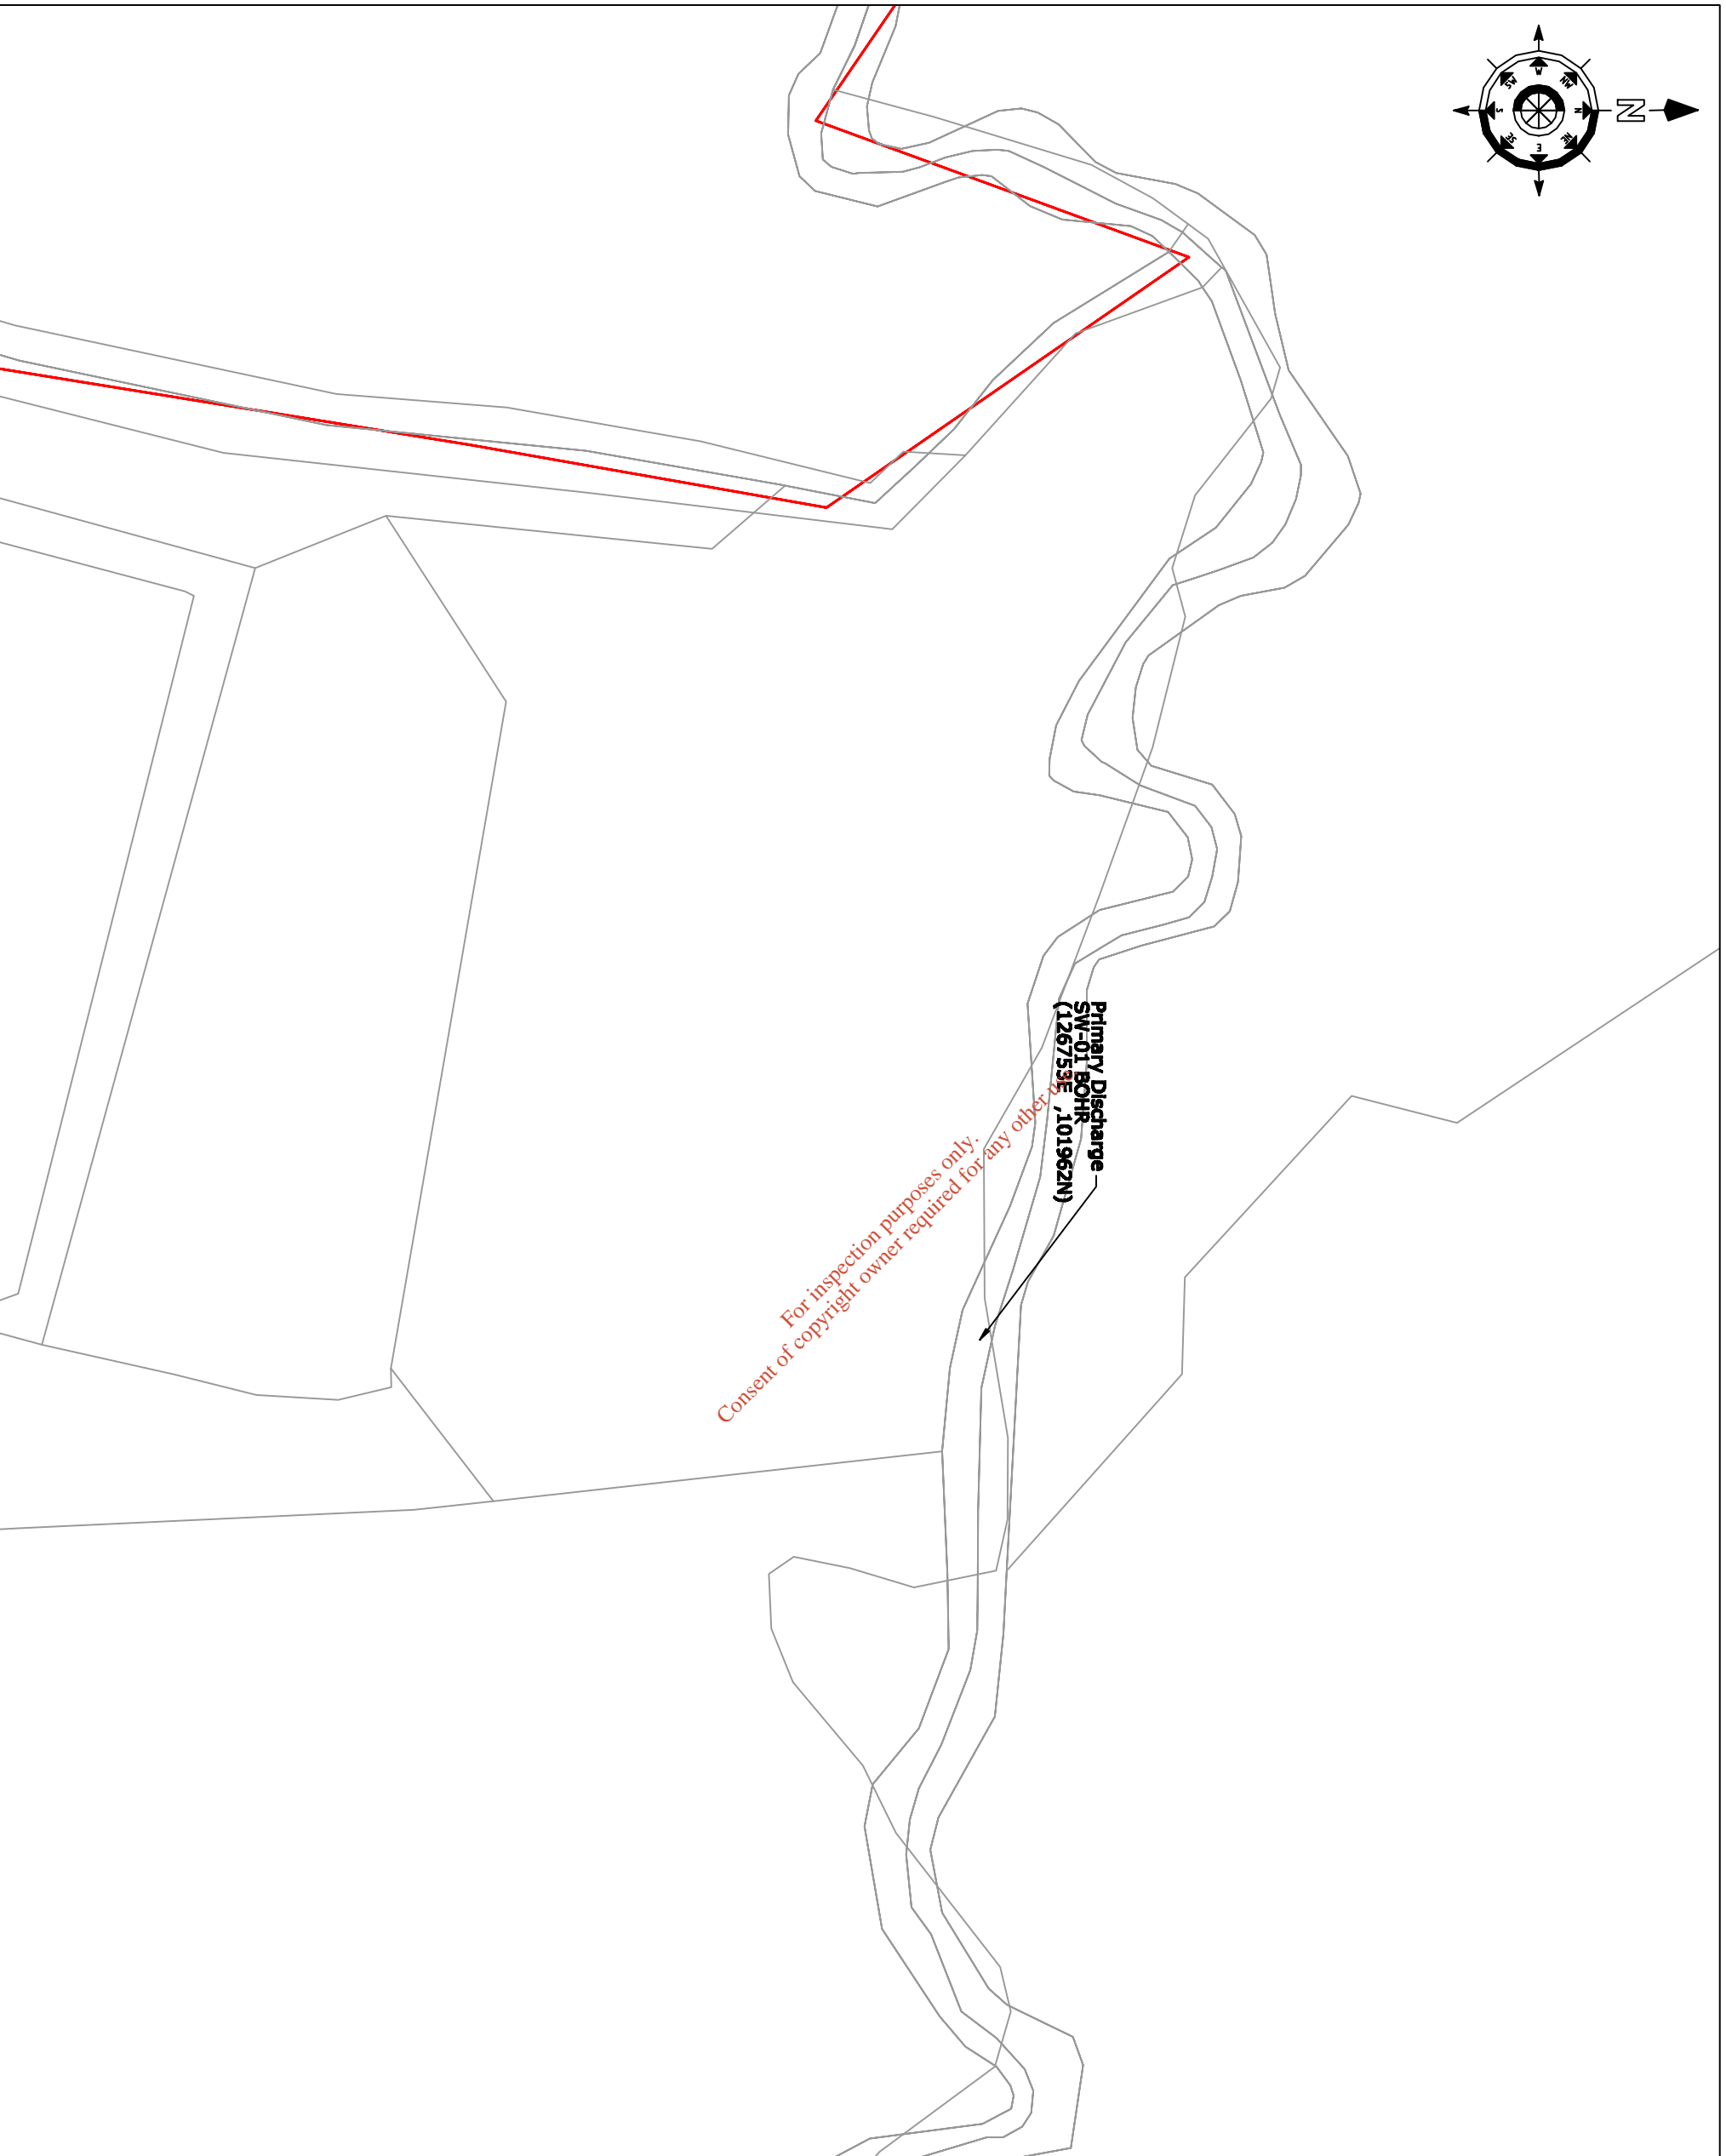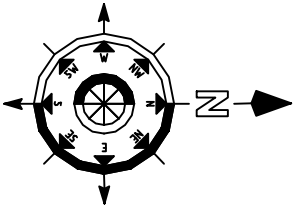

**NOTES**

1. Dimensions are not to be scaled from drawing. For any discrepancies found consult with the design office.
2. This drawing is to be read in conjunction with the Specification.
3. This drawing is to be read in conjunction with all other contract drawings.

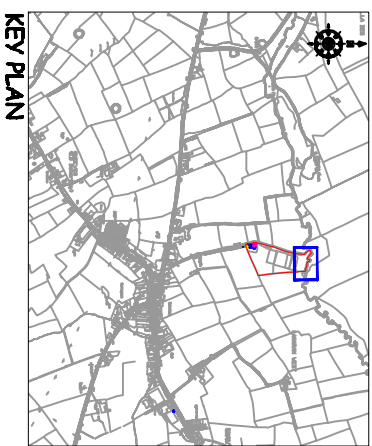

No.	Date	Drawn/Checked	Revision Description

**Cork County Council,  
Northern Division.**



**N. O'KEEFE, B.E.,  
COUNTY ENGINEER,  
COUNTY HALL,  
CORK.**

**Job Title:**  
**Boherbue & Environs  
Waste Water Discharge  
Licence Application**

**Drawing Title:**  
**Location of Primary Discharge  
Point SW01 - BOHR  
Attachment B3 - Map 6**

<b>Scales:</b>	<b>1:500 @ A3</b>	<b>DL</b>	<b>DL</b>
<b>Designed by:</b>	<b>P.J.</b>	<b>DL</b>	<b>DL</b>
<b>Checked by:</b>	<b>P.C.</b>	<b>DL</b>	<b>DL</b>
<b>Date:</b>	<b>June 2009</b>	<b>DL</b>	<b>DL</b>
<b>Drawing number:</b>	<b>B3 - Map 6</b>	<b>DL</b>	<b>DL</b>



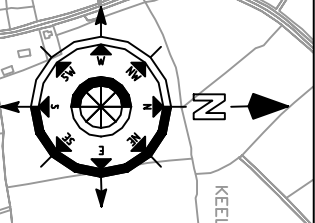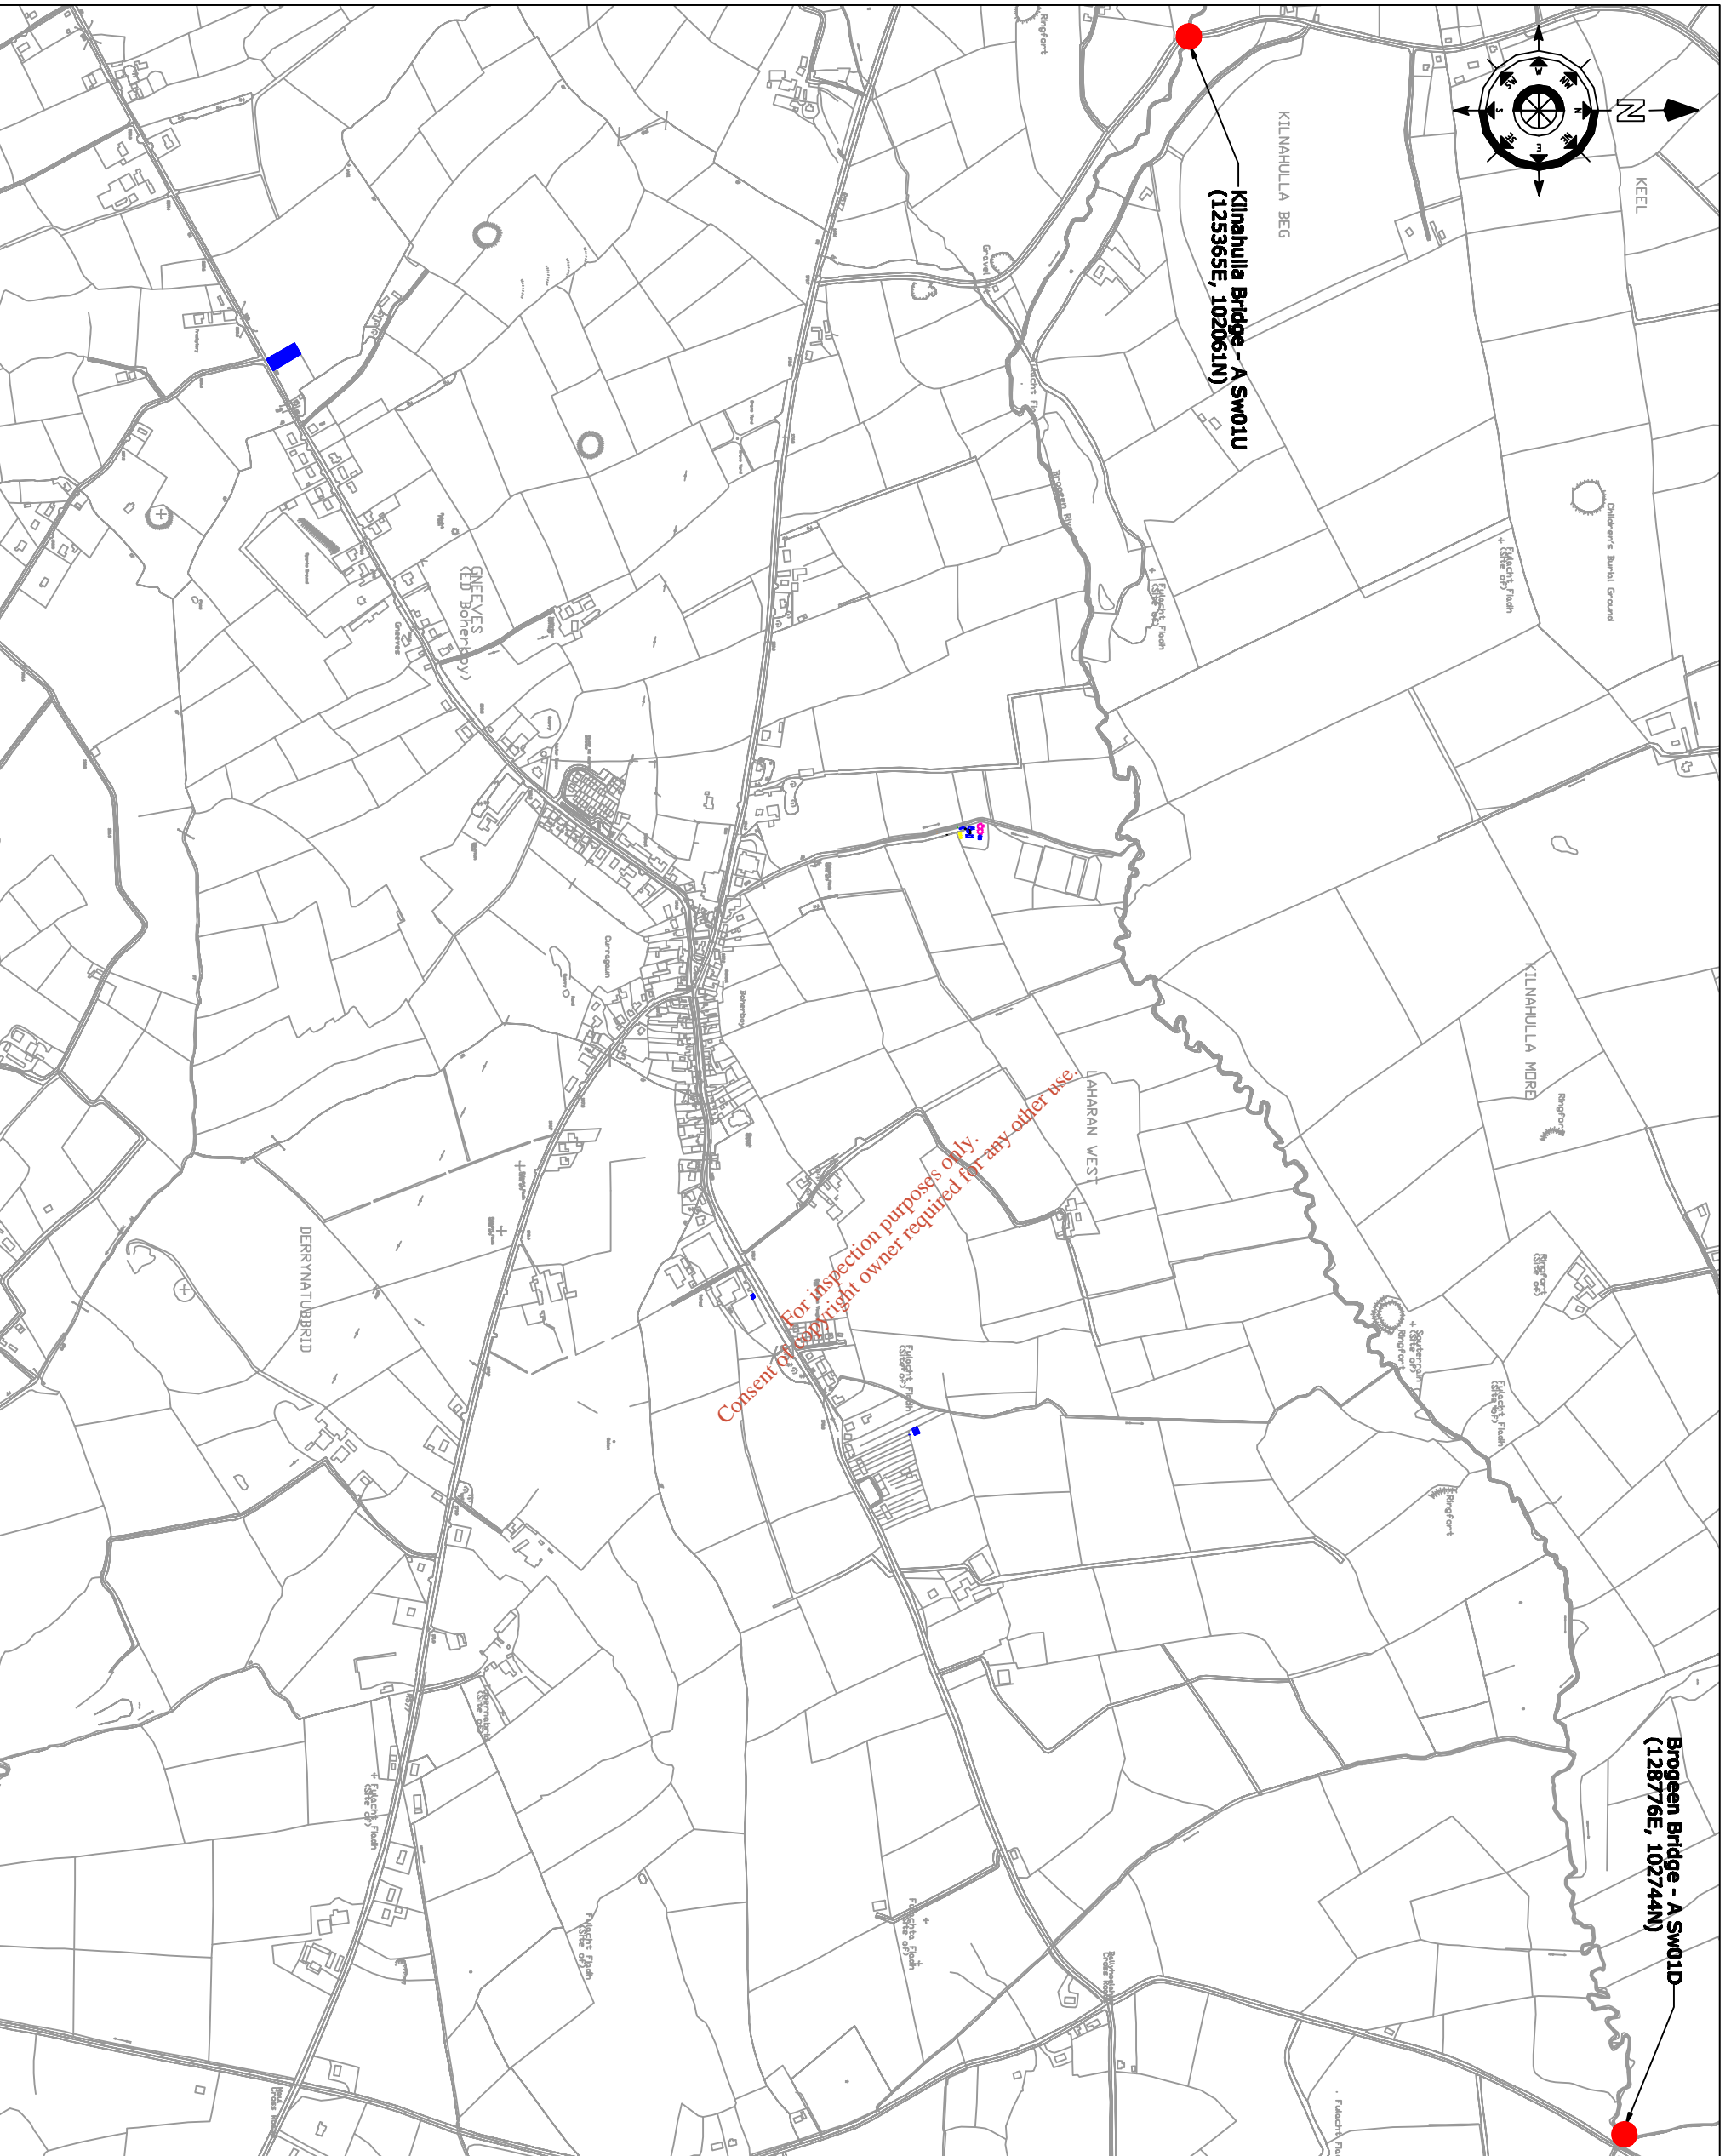

**Brogeen Bridge - A SW01D**  
(128776E, 102744N)

**Kilnahulla Bridge - A SW01U**  
(125365E, 102061N)

For inspection purposes only.  
Consent of copyright owner required for any other use.

**NOTES**

1. Dimensions are not to be scaled from drawing. For any discrepancies found consult with the design office.
2. This drawing is to be used in conjunction with the Specification.
3. This drawing is to be used in conjunction with all other contract drawings.

Designed by:	DL	Drawn by:	DL
Checked by:	P.L.	Date:	June 2009
Drawing number:	B3 - Map 7		

Drawing Title:  
**Locations of sampling points**  
**Attachment B3 - Map 7**


Job Title:  
**Boherbue & Environs**  
**Waste Water Discharge**  
**Licence Application**



N. O'KEEFE, B.E.,  
COUNTY ENGINEER,  
COUNTY HALL,  
CORK.

Cork County Council,  
Northern Division.

No.	Date	Drawn/Checked	Revision Description


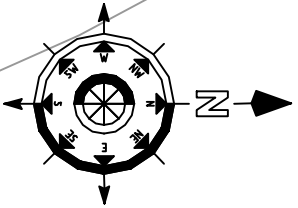


# SOUTHERN SITE OF RINGF

Primary Discharge  
SW-02 BOHR  
(127514E, 102396N)


For inspection purposes only.  
Consent of copyright owner required for any other use.

- NOTES**
1. Dimensions are not to be scaled from drawing. For any discrepancies found consult with the design office.
  2. This drawing is to be read in conjunction with the Specification.
  3. This drawing is to be read in conjunction with all other contract drawings.

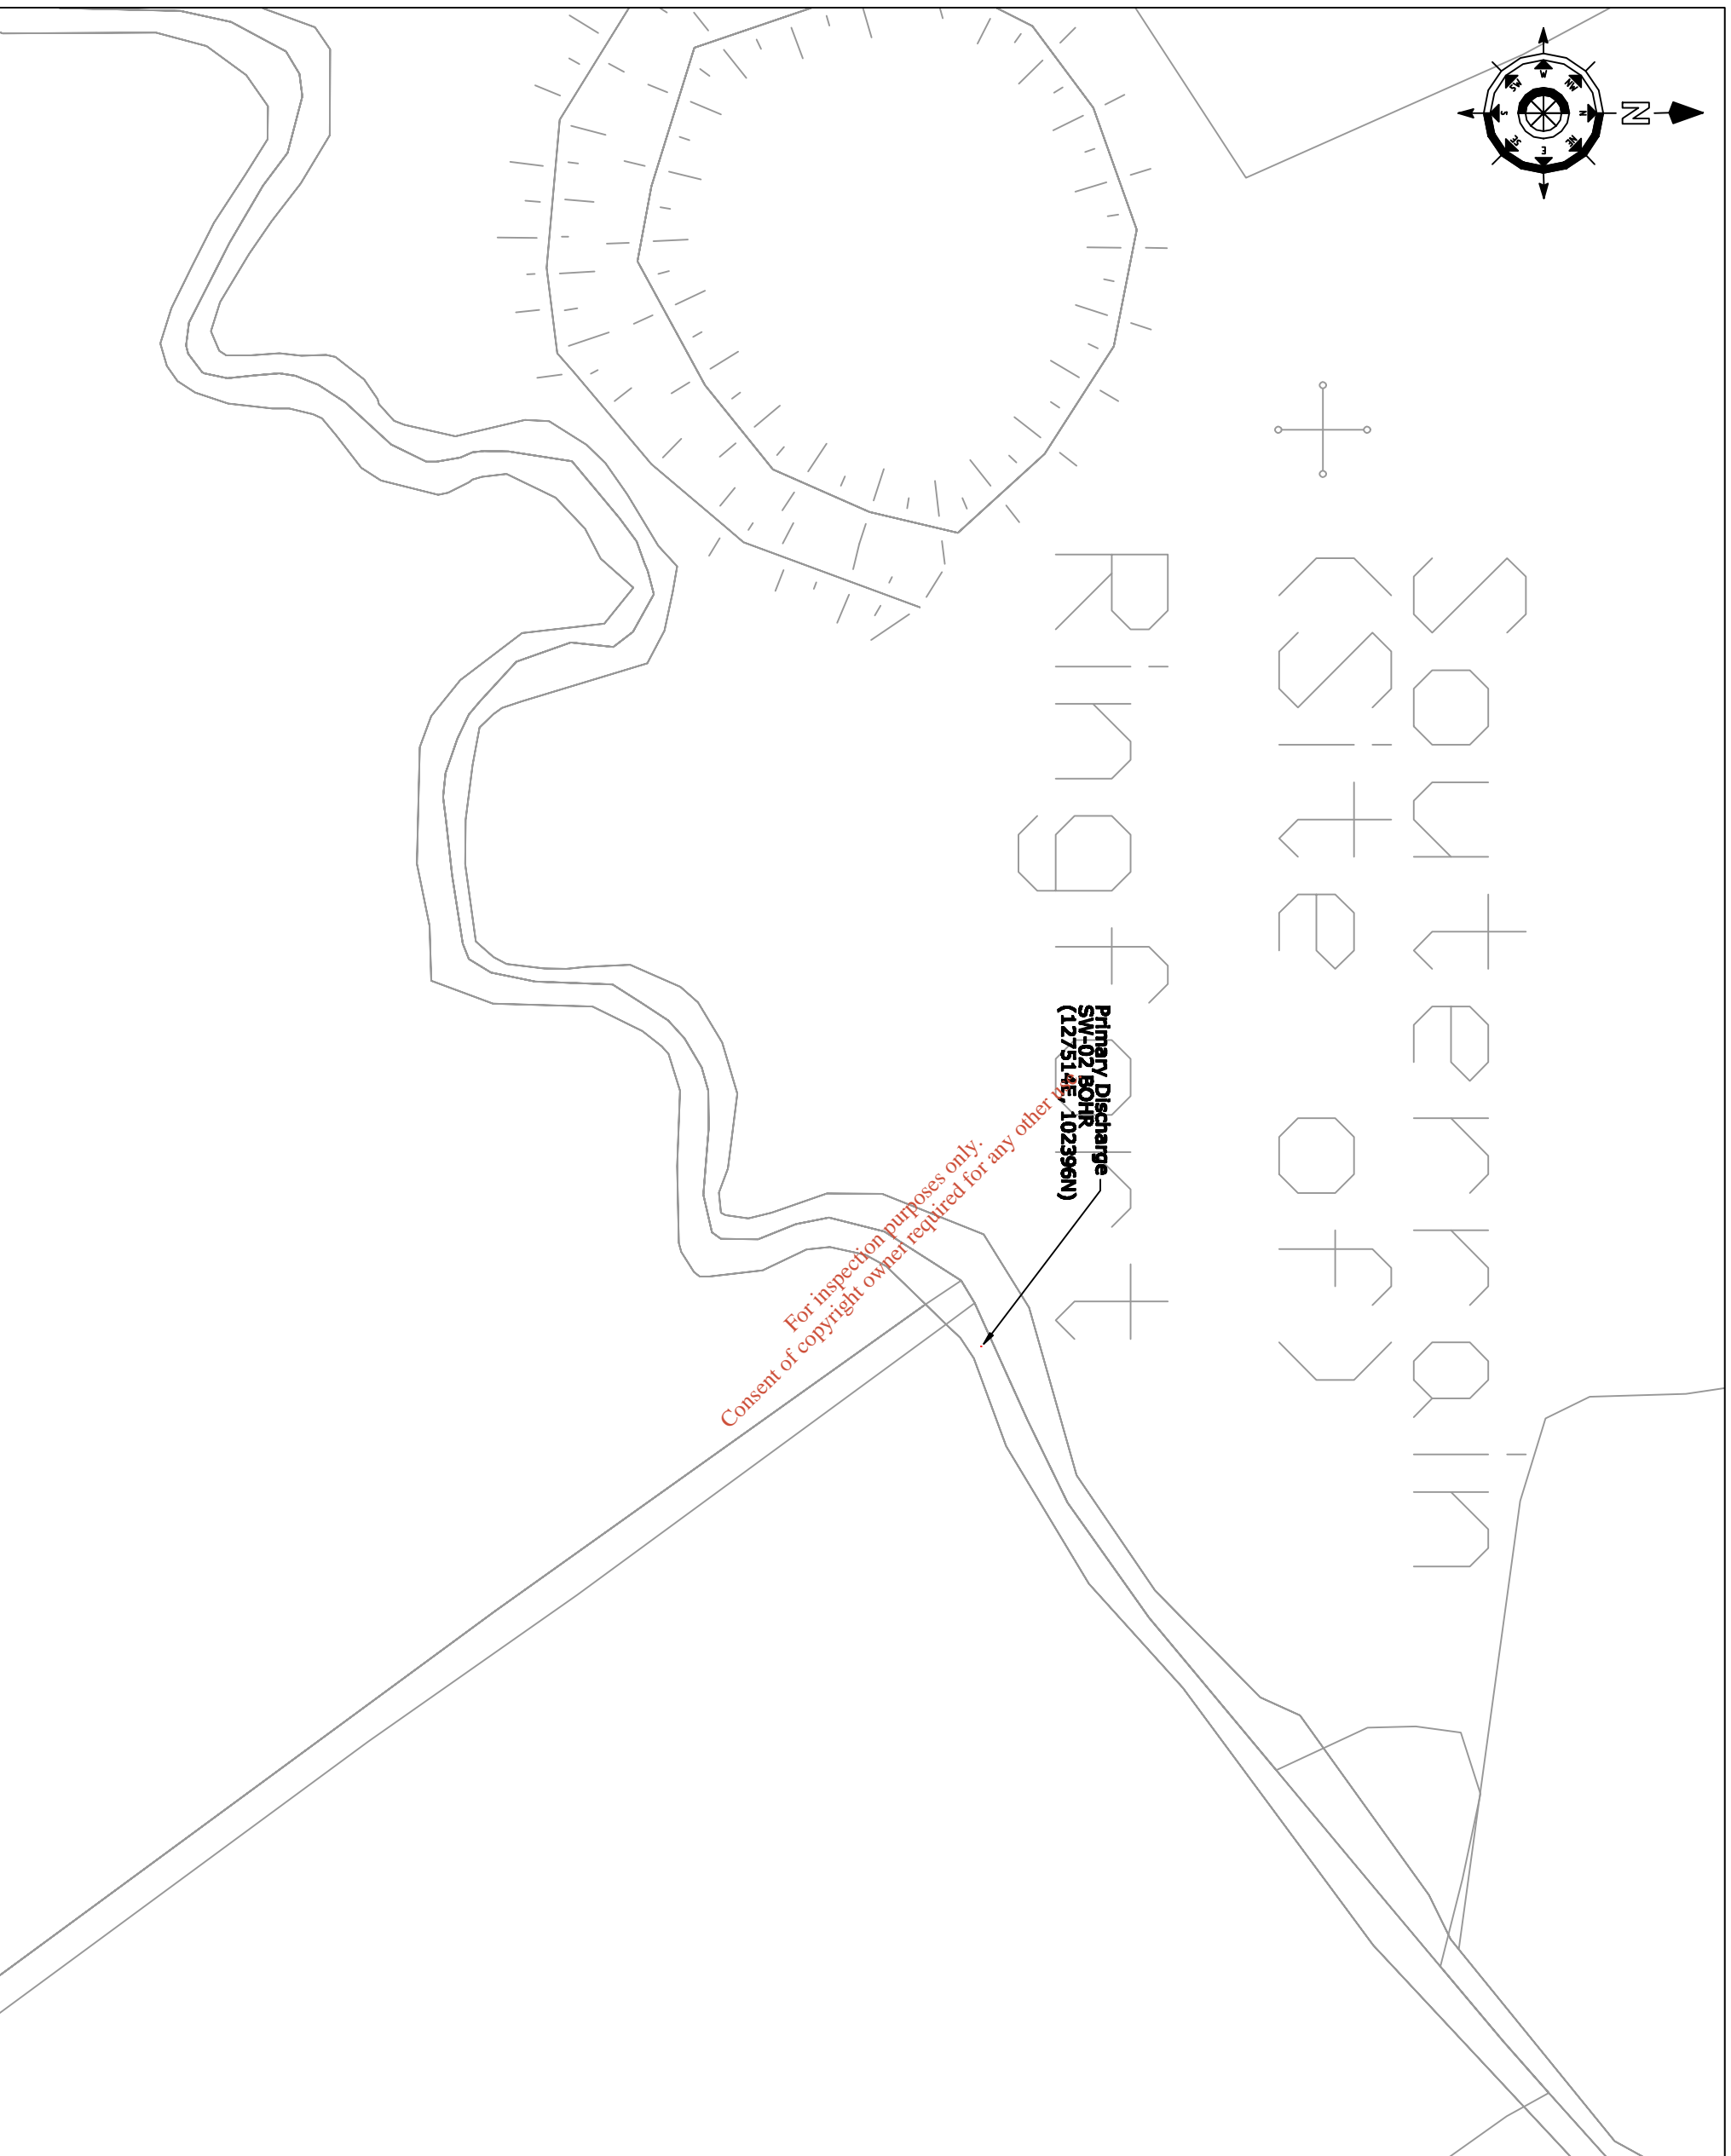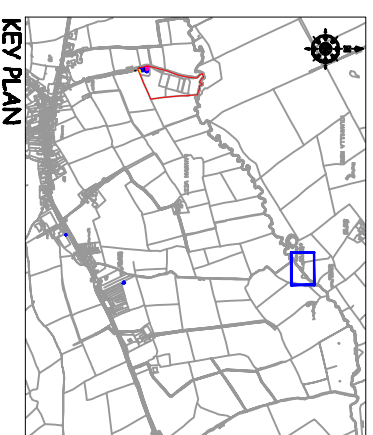

No.	Date	Drawn/Checked	Revision Description



Cork County Council,  
Northern Division.

 N. O'KEEFE, B.E.,  
COUNTY ENGINEER,  
COUNTY HALL,  
CORK.

Job Title:  
**Boherbue & Environs  
Waste Water Discharge  
Licence Application**


Drawing Title:  
**Location of Primary Discharge  
Point SW02 - BOHR  
Attachment B5 - Map 8**

Scales:	1:500 @ A3	Drawn by:	DL
Designed by:	P.J.	Checked by:	P.C.
Date:	June 2009	Rev:	-

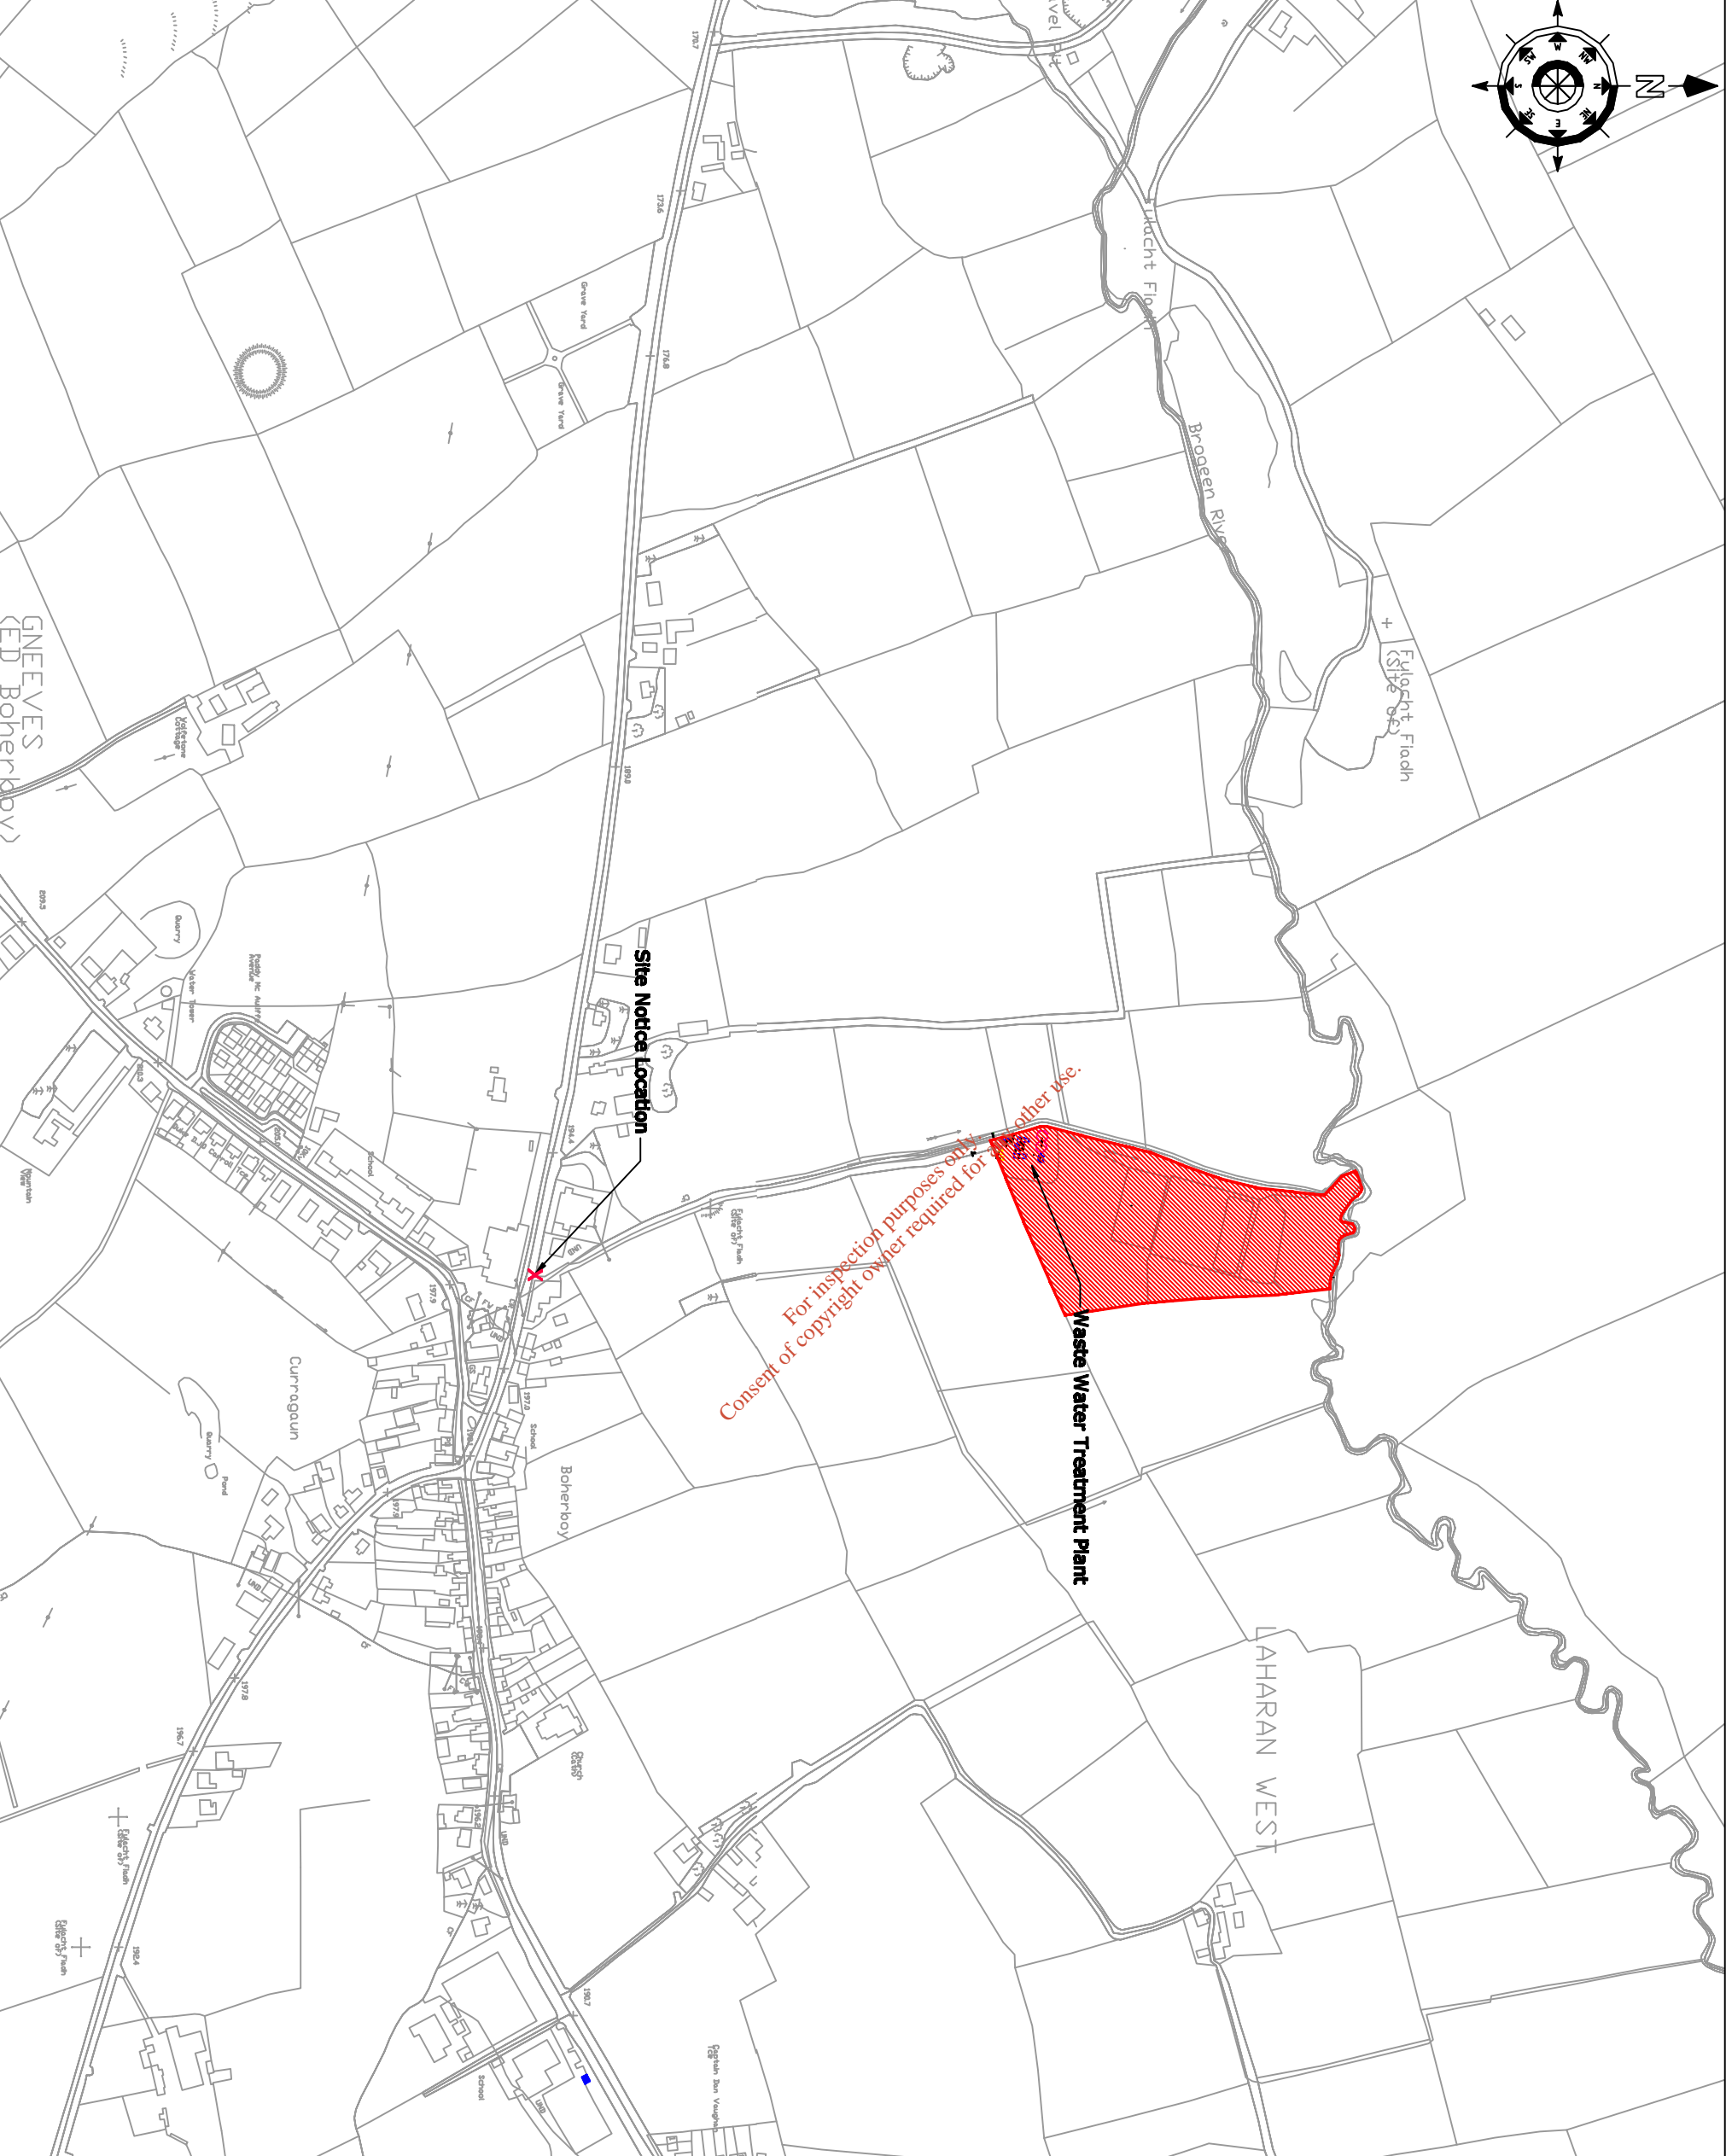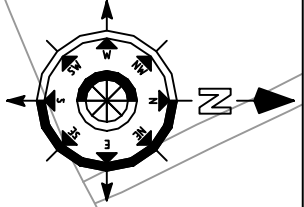

**NOTES**

1. Dimensions are not to be scaled from drawing. For any discrepancies found consult with the design office.
2. This drawing is to be read in conjunction with the Specification.
3. This drawing is to be read in conjunction with all other contract drawings.

 <p><b>Cork County Council, Northern Division.</b></p> <p>N. O'KEEFE, B.E., COUNTY ENGINEER, COUNTY HALL, CORK.</p>			
<p><b>Job Title:</b> Boherboy &amp; Environs Waste Water Discharge Licence Application</p>			
<p><b>Drawing Title:</b> Location of Site Notice Attachment B8 - Map 9</p>			
<p><b>Scales:</b> 1:5000 @ A3</p>		<p><b>Drawn by:</b> D.L.</p>	
<p><b>Designed by:</b> P.J.</p>		<p><b>Checked by:</b> P.C.</p>	
<p><b>Drawing number:</b> B8 - Map 9</p>		<p><b>Date:</b> June 2009</p>	





# CORK COUNTY COUNCIL

## SITE NOTICE

### APPLICATION TO THE ENVIRONMENTAL PROTECTION AGENCY FOR A WASTEWATER DISCHARGE LICENCE

In accordance with the Waste Water Discharge (Authorisation) Regulations 2007, Water Services Northern Division, Cork County Council, Annabella, Mallow is applying to the Environmental Protection Agency for a Waste Water Discharge Licence for the agglomeration of Boherbue at the following locations:

Plant Name	Location	National Grid Ref.
Boherbue WWTP	Laharn West, Boherbue	E126655 N101722

Discharge	Function	Townland	Receptor	Grid Reference
Primary	Main	Laharn West	Brogeen	E126753 N101962

A copy of the application for the Waste Water Discharge Licence and such further information relating to the application as may be furnished to the Agency in the course of the Agency's consideration of the Application shall as soon as is practicable after receipt by the Agency be available for inspection or purchase at the

- Environmental Protection Agency, PO Box 3000, Johnstown Castle Estate, Co. Wexford, Lo Call 1890 335599 Telephone: 053-9160600 Fax: 053-9160699 Email: info@epa.ie  
and at
- Cork County Council Offices, Annabella, Mallow, Co. Cork, Telephone: 022-21123 Fax: 022-21983

Submissions in relation to the application may be made to the Environmental Protection Agency at its headquarters described above.

Cork County Council Northern Division

**APPLICATION TO THE ENVIRONMENTAL  
PROTECTION AGENCY FOR A WASTEWATER  
DISCHARGE LICENCE**

In accordance with the Waste Water Discharge (Authorisation) Regulations 2007, Water Services Northern Division, Cork County Council, Annabella, Mallow is applying to the Environmental Protection Agency for a Waste Water Discharge Licence for the agglomeration of Boherbue at the following locations:

Plant Name	Location	National Grid Ref.
Boherbue WWTP	Laharn West, Boherbue	E126655 N101722

Discharge	Function	Townland	Receptor	Grid Reference
Primary	Main	Laharn West	Brogeen	E126753 N101962

A copy of the application for the Waste Water Discharge Licence and such further information relating to the application as may be furnished to the Agency in the course of the Agency's consideration of the Application shall as soon as is practicable after receipt by the Agency be available for inspection or purchase at the

- Environmental Protection Agency, PO Box 3000, Johnstown Castle Estate, Co. Wexford, Lo Call 1890 335599 Telephone: 053-9160600 Fax: 053-9160699 Email: info@epa.ie

and at

- Cork County Council Offices, Annabella, Mallow, Co. Cork, Telephone: 022-21123 Fax: 022-21893.

Submissions in relation to the application may be made to the Environmental Protection Agency at its headquarters described above.



