

# Rural PLACE Map



155325

96066


ITM CENTRE PT. COORDS

554710,595201

DESCRIPTION

MAP SHEETS

1:2500  
6008-B 6008-D

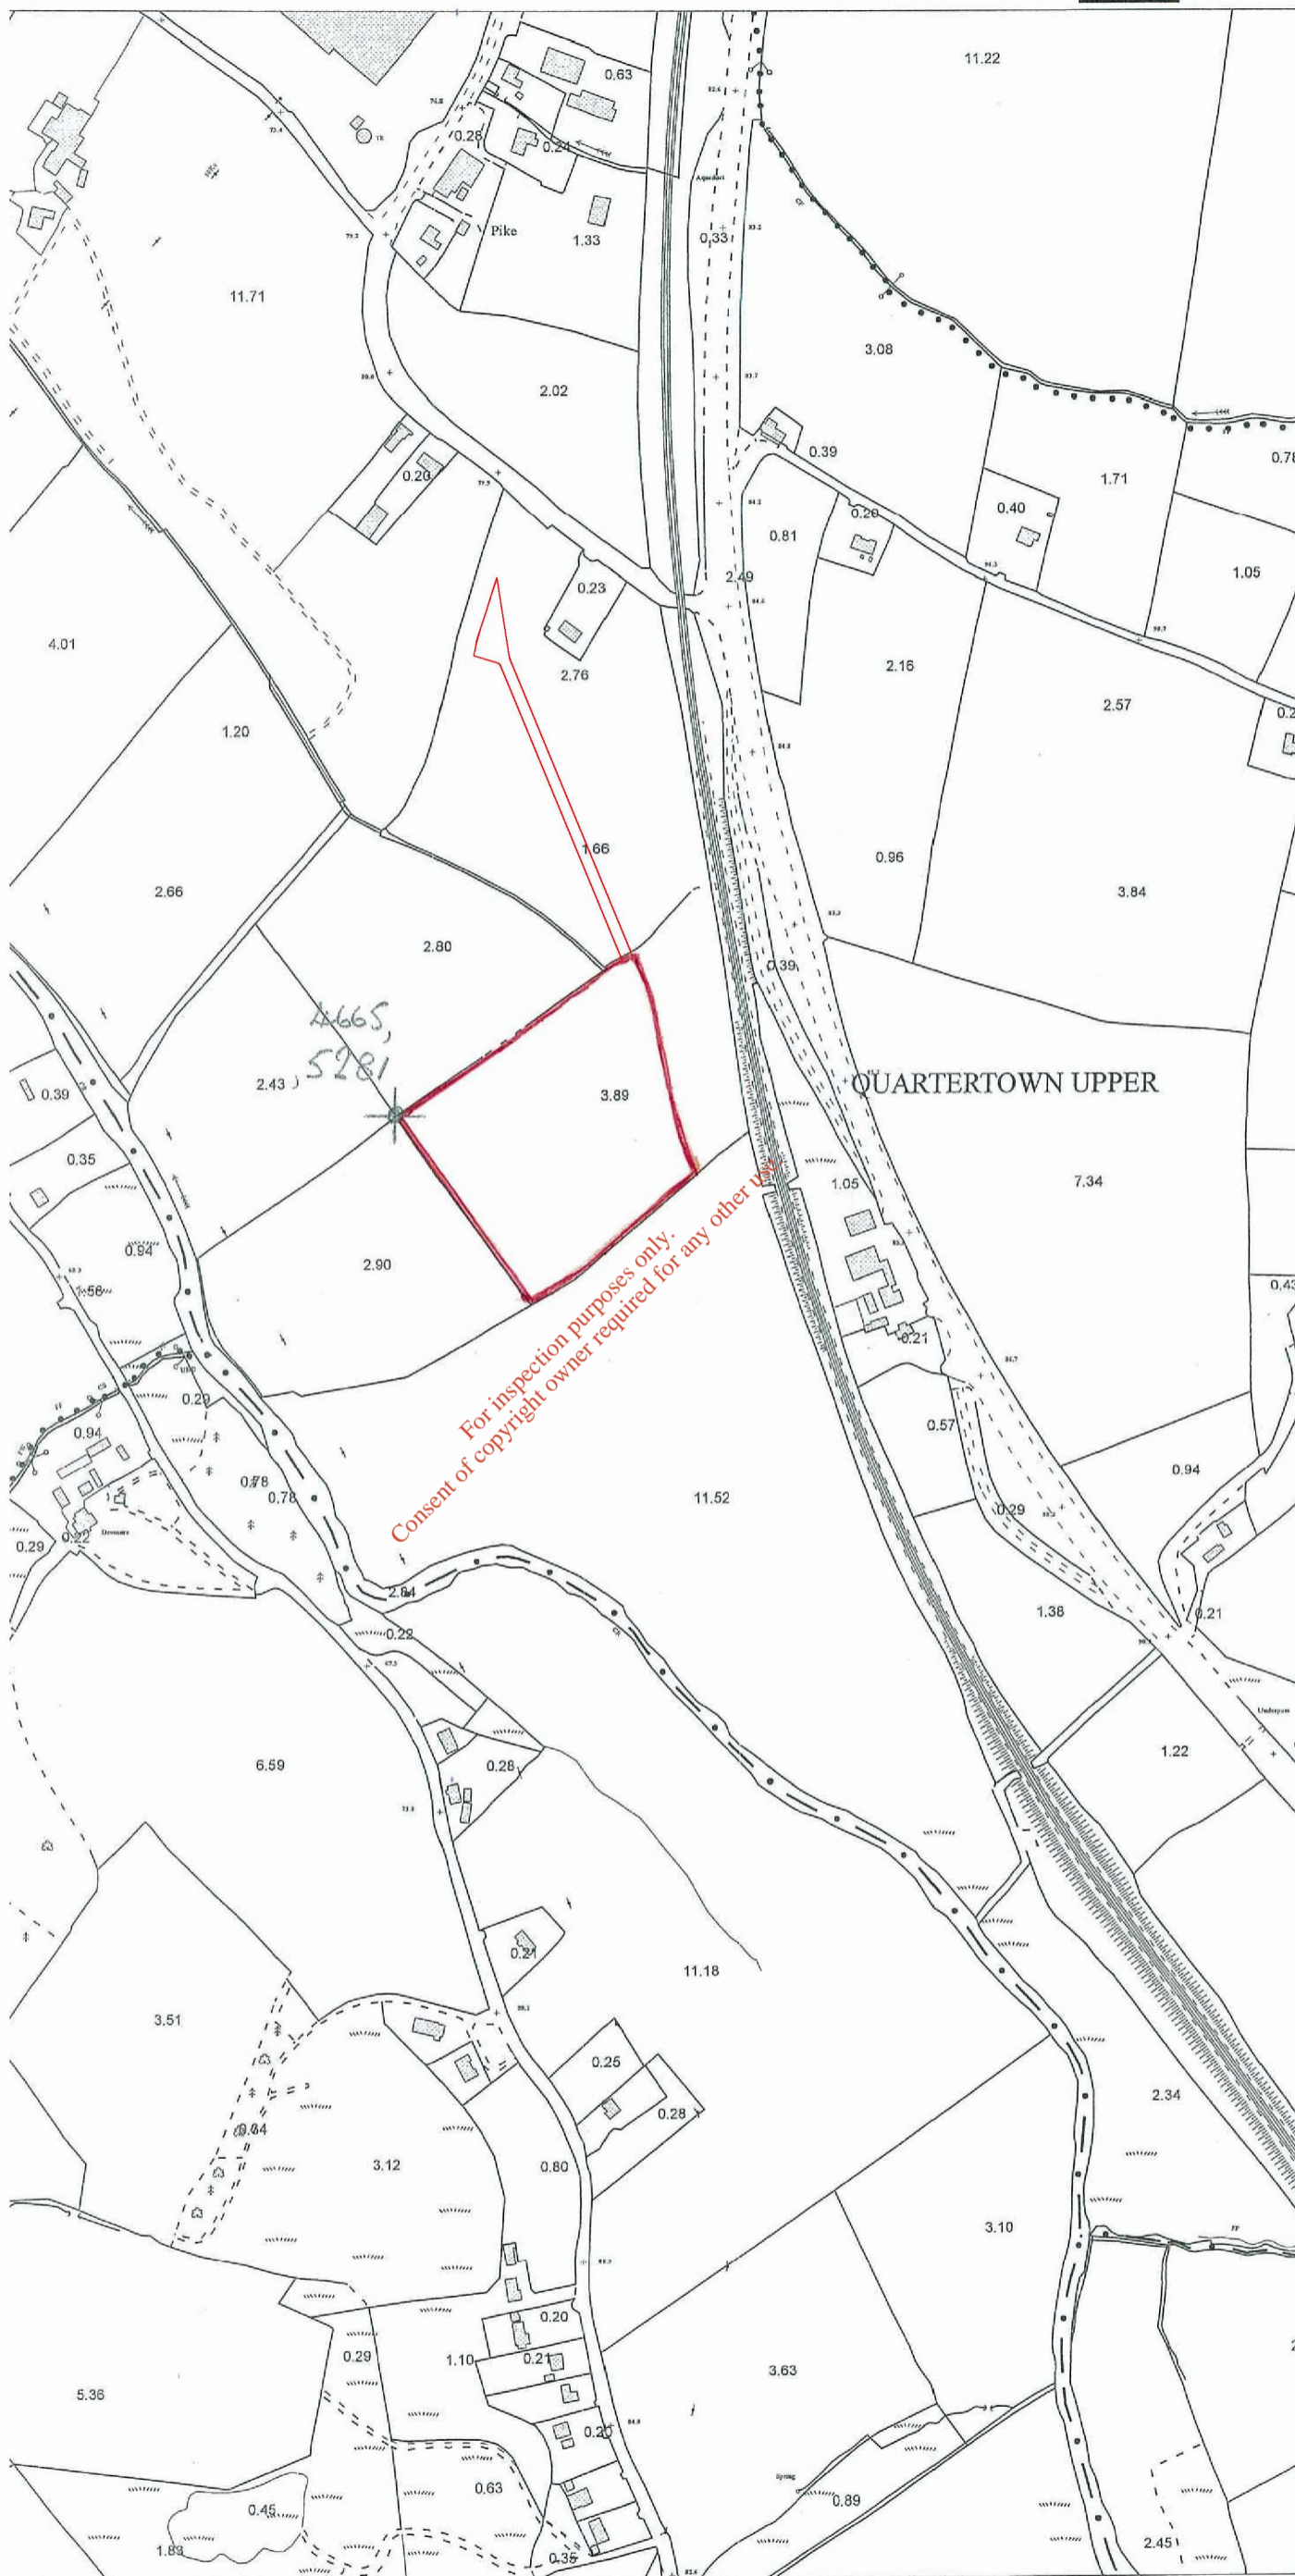

Produced by National Map Services,  
Unit 7, South Ring Business Park,  
Kinsale Road,  
Co. Cork  
On behalf of Ordnance Survey  
Ireland, Phoenix Park, Dublin 8.

Sárainn atáirgeadh neamhúdaraithe  
cópcheart Shuirbhéireacht Ordanáis  
Éireann agus Rialtas na hÉireann.  
Unauthorised reproduction infringes  
Ordnance Survey Ireland and  
Government of Ireland copyright.

Gach cead cosnamh. Ní ceadmhach  
aon chuid den fhoilseachán seo a  
chóipeáil, a atáirgeadh nó a tharchur  
in aon thiomn ná ar aon bhealach gan  
cead i scríbhinn roimh ré ó úinéirí  
an chóipchirt.

All rights reserved. No part of this  
publication may be copied, reproduced  
or transmitted in any form or by any  
means without the prior written  
permission of the copyright owners.




© Suirbhéireacht Ordanáis Éireann,  
© Ordnance Survey Ireland, 2009



155325

94221

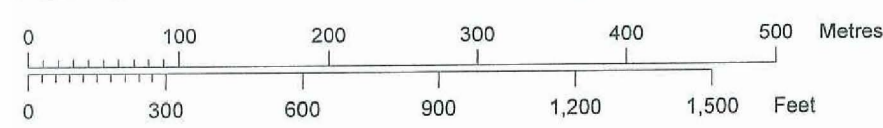

Plot Ref. No. 1375647\_1\_2  
Plot Date 27-AUG-2009

Rev.	Date	Description	By	Ch'd App
A	Sept'09	Issued for Waste Licence Application	AGH	SVD AGH

**Project**  
Layout of Waste Soil Recovery Facility  
Mallow  
Co. Cork

**Title**  
Site Location Map  
RED OUTLINE DENOTES SITE BOUNDARY  
AREA = 3.05HA



**DESMOND  
& ASSOCIATES**  
CIVIL & STRUCTURAL ENGINEERS

THE CAPTAINS CABIN,  
68 LOWER O'CONNELL STREET,  
KINSALE, COUNTY CORK.  
Tel: 353 (0) 21 4777668  
Fax: 353 (0) 21 4777648  
E-mail: info@sda.ie

Scales. 1:5000

Drg. No.

2232/L/01

Ordnance Survey Ireland Licence No. EN0051009 © Ordnance Survey Ireland / Government of Ireland

# Rural PLACE Map



155325

96068


ITM CENTRE PT. COORDS.

554710,595201

DESCRIPTION

MAP SHEETS

1:2500  
6008-B 6008-D

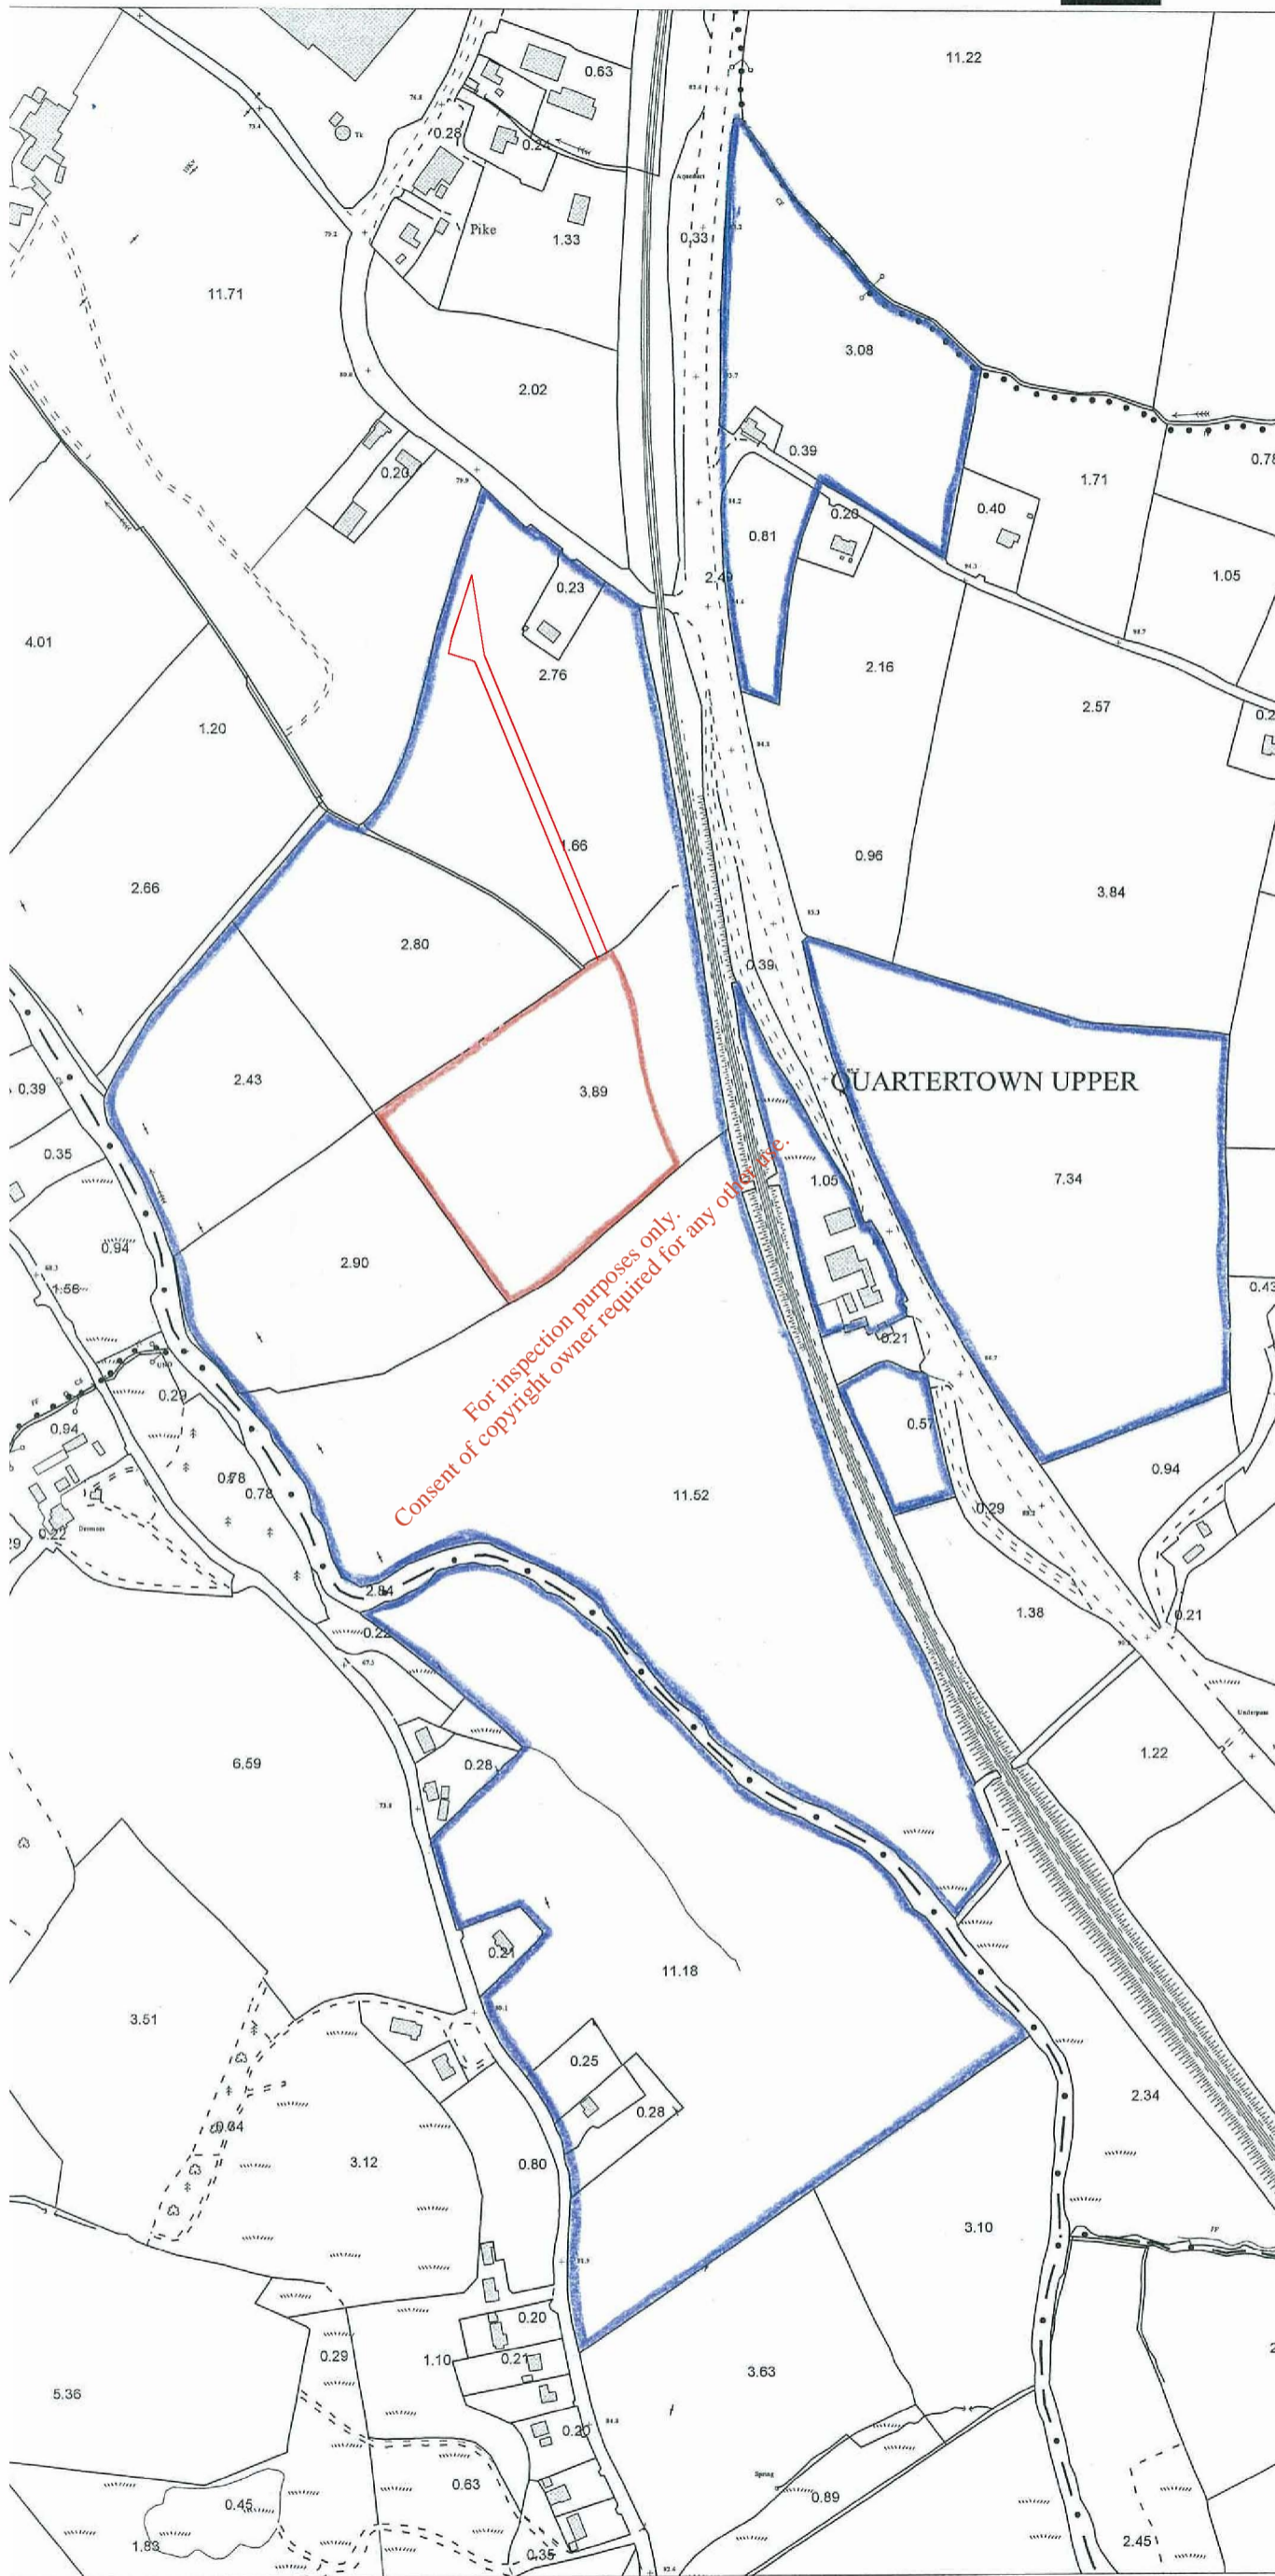

Produced by National Map Services,  
Unit 7, South Ring Business Park,  
Kinsale Road,  
Co. Cork  
On behalf of Ordnance Survey  
Ireland, Phoenix Park, Dublin 8.

Sáiríonn atáirgeadh neamhúdaraithe  
cóipcheart Shuirbhéireacht Ordanáis  
Éireann agus Rialtas na hÉireann.  
Unauthorised reproduction infringes  
Ordnance Survey Ireland and  
Government of Ireland copyright.

Gach cead cosnamh. Ní ceadmhach  
aon chuid den fhóilseachán seo a  
chóipeáil, a atáirgeadh nó a tharchur  
in aon fhoirm ná ar aon bhealach gan  
cead i scríbhinn roimh ré ó úinéirí  
an chóipchirt.

All rights reserved. No part of this  
publication may be copied, reproduced  
or transmitted in any form or by any  
means without the prior written  
permission of the copyright owners.




© Suirbhéireacht Ordanáis Éireann, 2009  
© Ordnance Survey Ireland, 2009

94221

155325



Plot Ref. No. 1375647\_1\_1  
Plot Date 27-AUG-2009

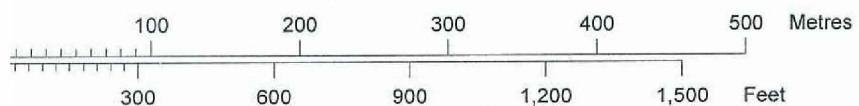

Rev.	Date	Description
A	Sept'09	Issued for Waste Licence Application

By Ch'd App

AGH SVD AGH

Project

Layout of Waste Soil Recovery Facility  
Mallow  
Co. Cork

Title

Site Ownership Location Map

RED OUTLINE DENOTES SITE BOUNDARY  
AREA = 3.05HA



**DESMOND  
& ASSOCIATES**  
CIVIL & STRUCTURAL ENGINEERS

THE CAPTAINS CABIN,  
68 LOWER O'CONNELL STREET,  
KINSALE, COUNTY CORK.  
Tel: 353 (0) 21 4777668  
Fax: 353 (0) 21 4777648  
E-mail: info@sda.ie


Scales.

1:5000

Drg. No.

2232/L/02


Ordnance Survey Ireland Licence No. EN0051009 © Ordnance Survey Ireland / Government of Ireland

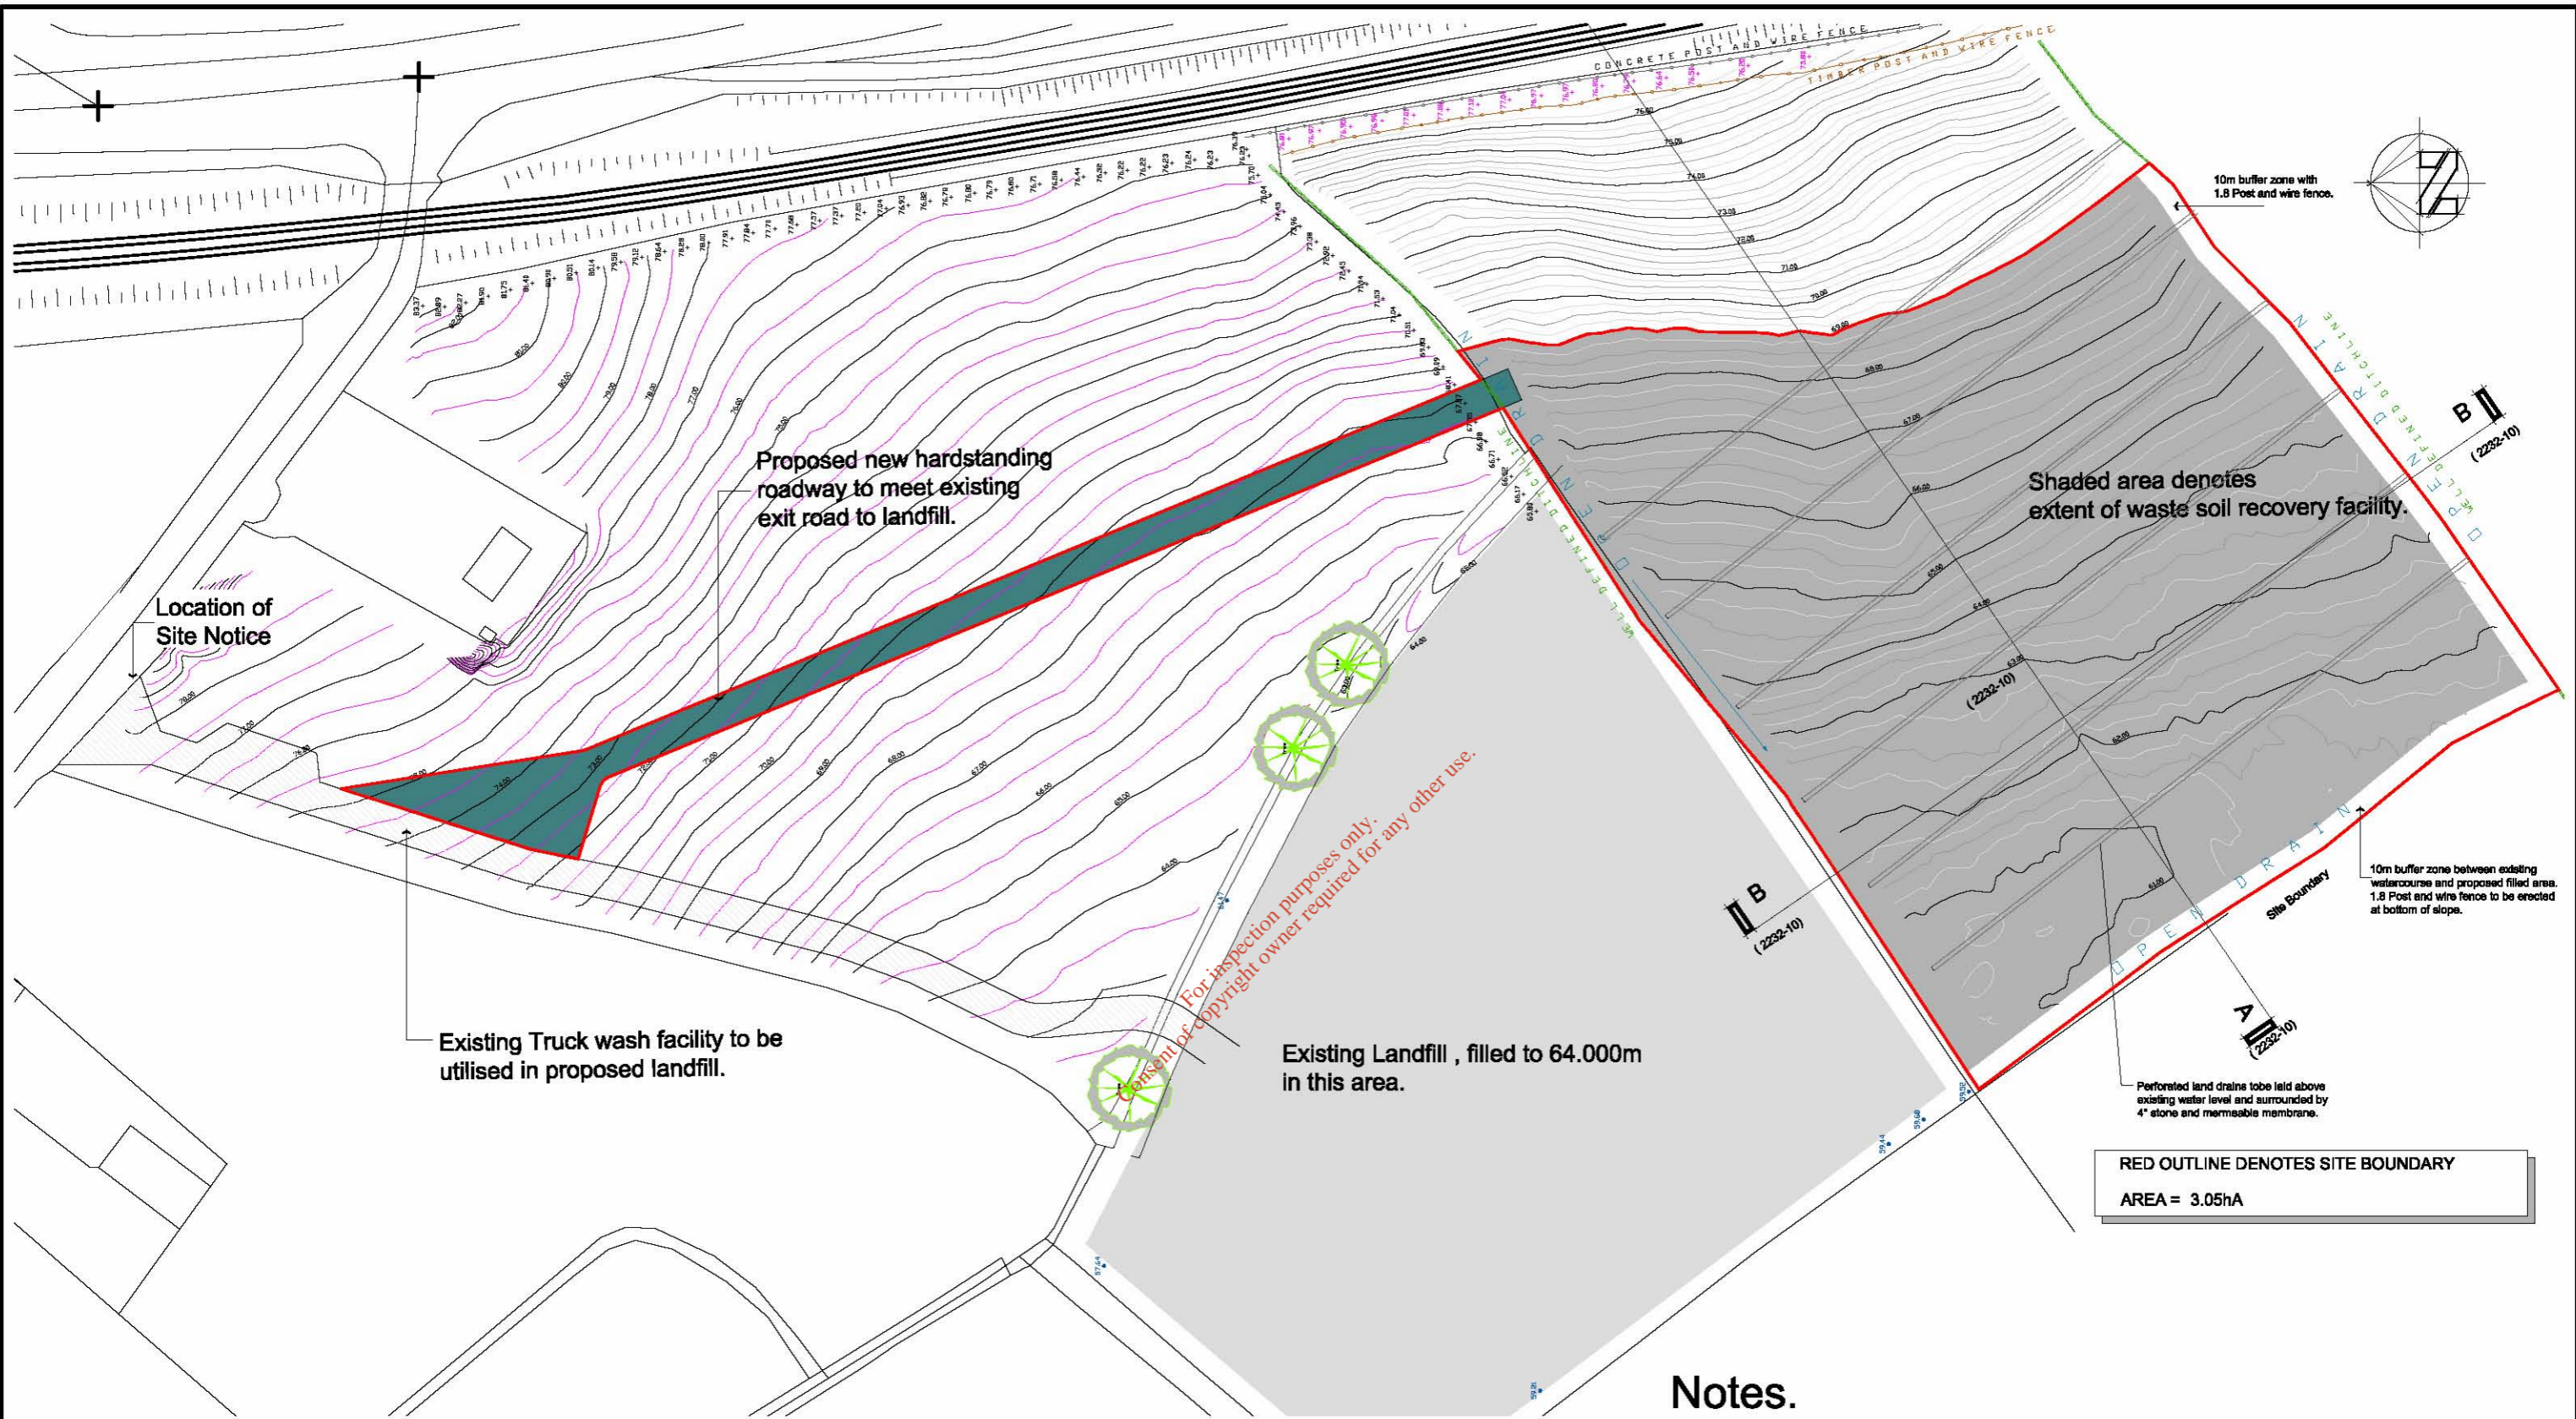

Rev.	Date	Description	By	Ch'd	App
A	Sept'09	Issued for Waste Licence Application	AGH	SVD	AGH

Project  
**Layout of Waste Soil Recovery Facility**  
**Mallow**  
**Co. Cork**

Title  
**Site Layout Plan**




**DESMOND & ASSOCIATES**  
 CIVIL & STRUCTURAL ENGINEERS

THE CAPTAINS CABIN,  
 68 LOWER O'CONNELL STREET,  
 KINSALE, COUNTY CORK.


Tel: 353 (0) 21 4777668  
 Fax: 353 (0) 21 4777648  
 E-mail: info@sda.ie

Scales. 1:1500

Drg. No. **2232/L/03**

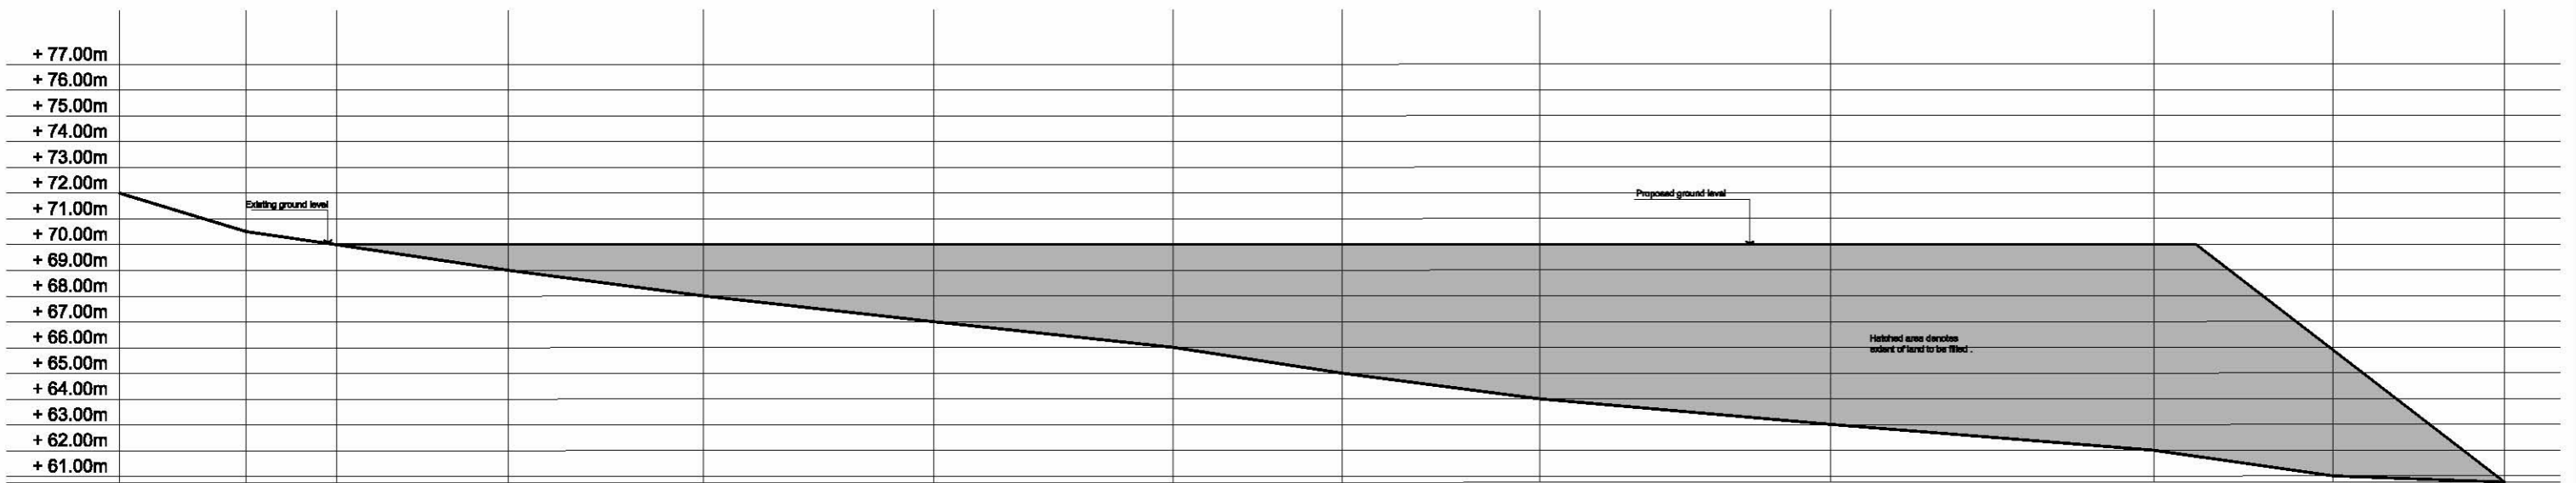

**LONGITUDINAL SECTION A-A**  
 Scale: Horizontal - 1:1000  
 Vertical - 1:1000

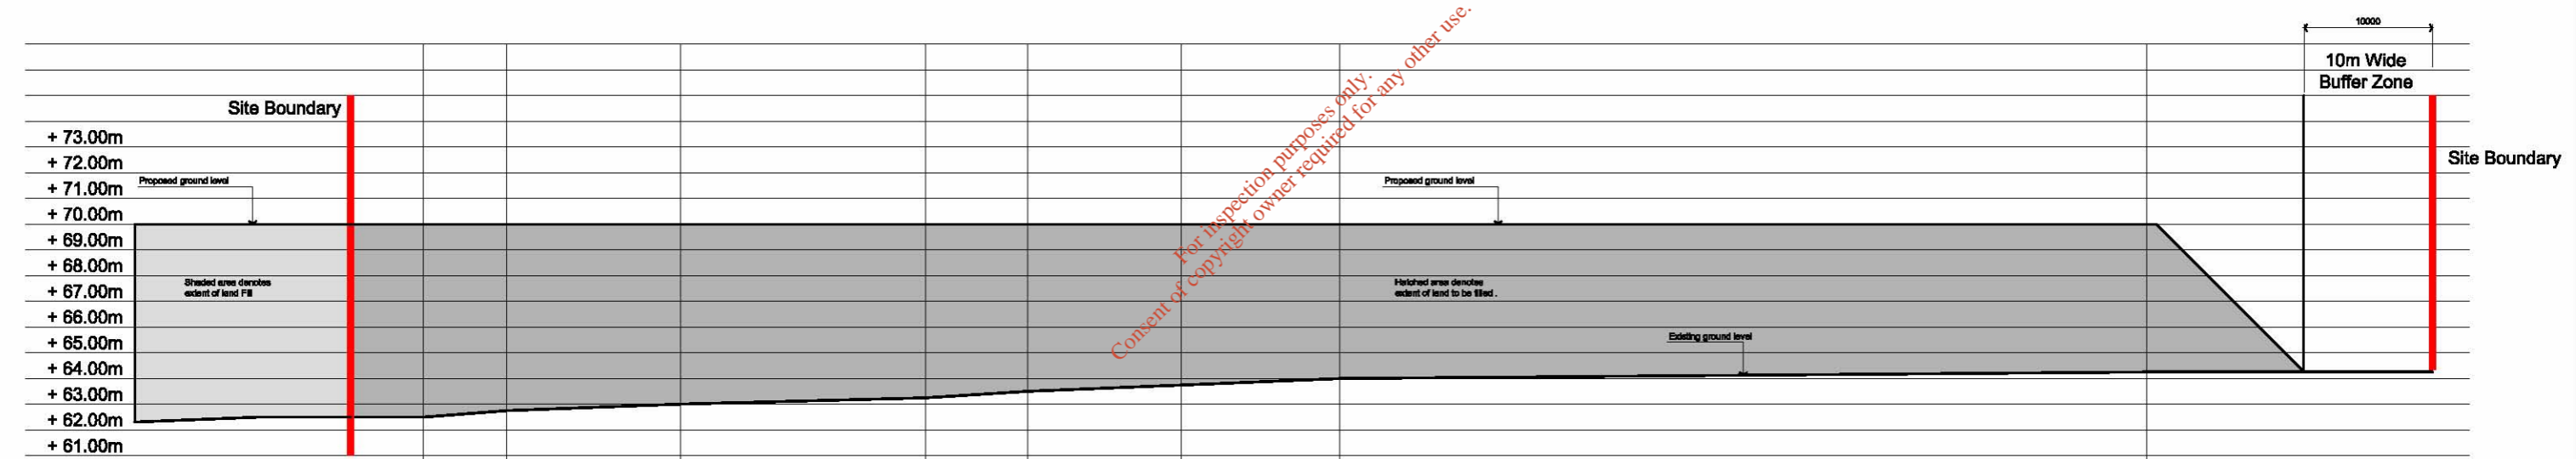


**LONGITUDINAL SECTION B-B**  
 Scale: Horizontal - 1:1000  
 Vertical - 1:1000

For inspection purposes only.  
 Consent of copyright owner required for any other use.

Rev.	Date	Description	By	Ch'd	App
A	Sept'09	Issued for Waste Licence Application	AGH	SVD	AGH

**Project**  
 Layout of Waste Soil Recovery Facility  
 Mallow  
 Co. Cork

**Title**  
 Site Sections

 <b>DESMOND &amp; ASSOCIATES</b> CIVIL & STRUCTURAL ENGINEERS	THE CAPTAINS CABIN, 68 LOWER O'CONNELL STREET, KINSALE, COUNTY CORK. Tel: 353 (0) 21 4777668 Fax: 353 (0) 21 4777648 E-mail: info@sda.ie
	Scales.    As Noted
<b>Drg. No.</b> <span style="font-size: 1.5em;">2232/L/04</span>	

# Rural PLACE Map




155925  
96066

ITM CENTRE PT. CO  
554710,595201

DESCRIPTION

MAP SHEETS

1:2500  
6008-B 6008-D

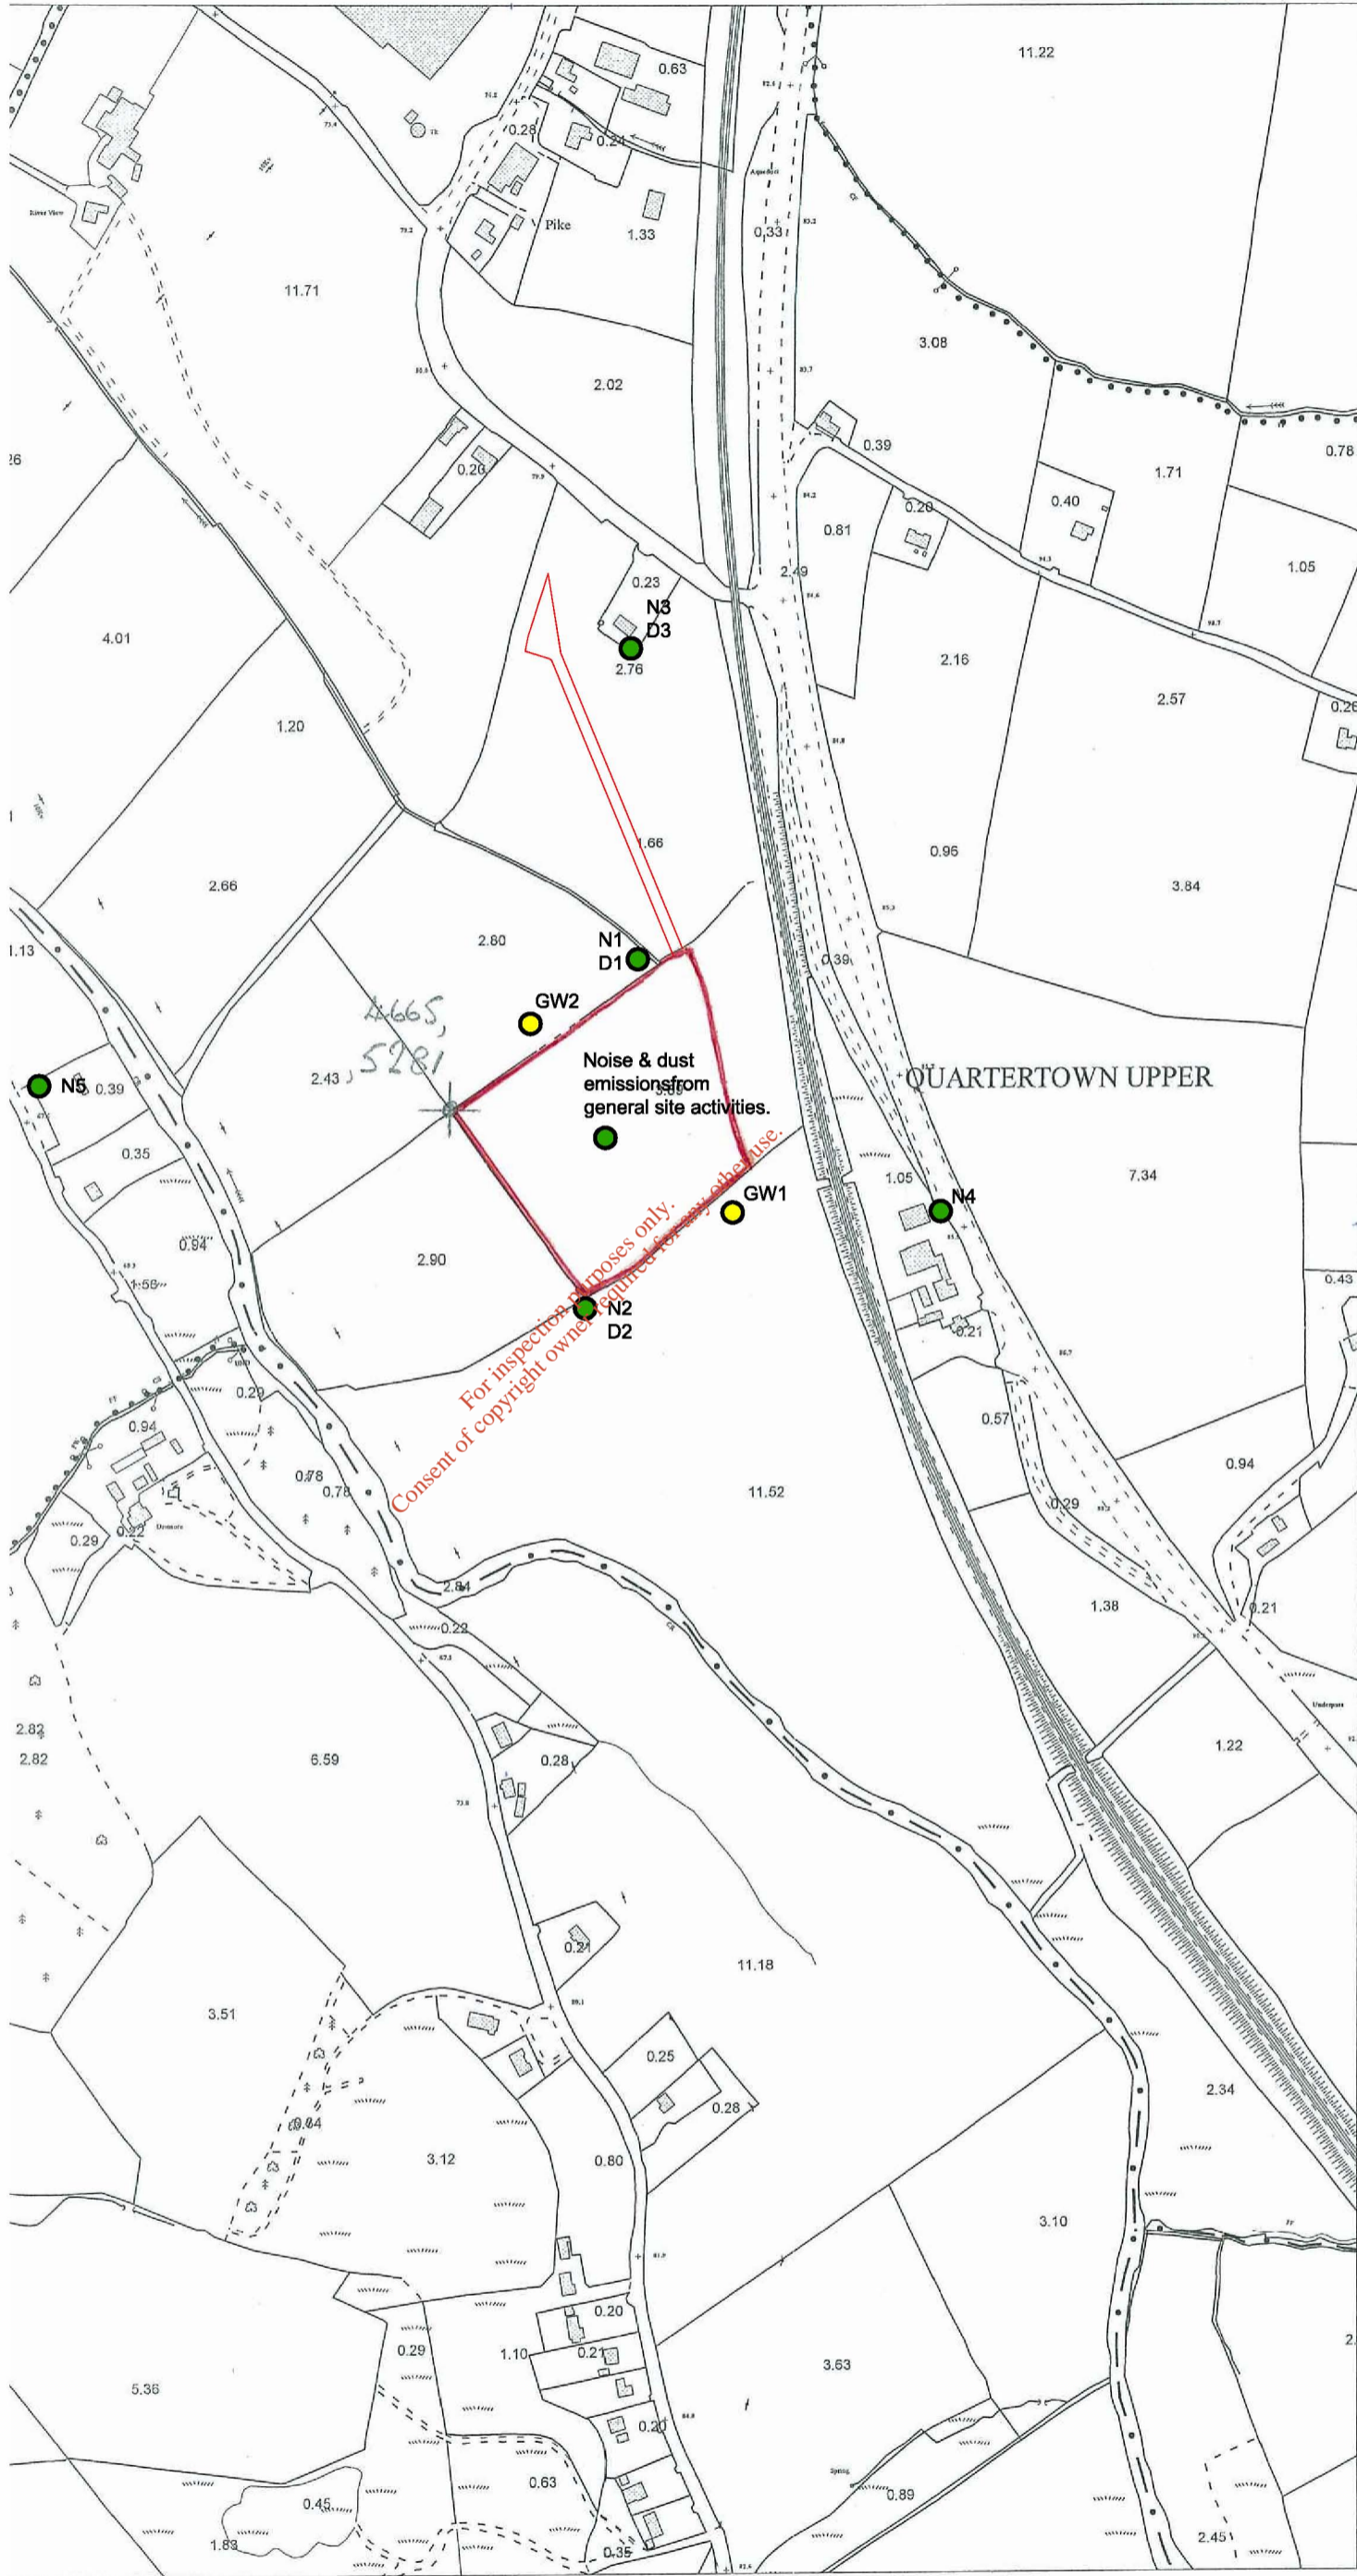

Produced by National Map Ser  
Unit 7, South Ring Business P  
Kinsale Road,  
Co. Cork  
On behalf of Ordnance Survey  
Ireland, Phoenix Park, Dublin 8

Sáraíonn atáirgeadh neamhúid  
cópcheart Shuirbhíreachtaí Ord  
Éireann agus Rialtas na hÉireann  
Unauthorised reproduction infrin  
Ordnance Survey Ireland and  
Government of Ireland copyright

Gach cead cosnamh. Ní ceadr  
aon chuid den fhóisceachán seo  
chóipeáil, a atáirgeadh nó a the  
in aon thiomn ná ar aon bhealach  
cead i scríbhinn roimh ré ó úiné  
an chópchirt.  
All rights reserved. No part of  
the publication may be copied, repr  
or transmitted in any form or by  
means without the prior written  
permission of the copyright owr




© Suirbhíreachtaí Ordánáis É  
© Ordnance Survey Ireland,



94221  
155925

Plot Ref. No. 1375647\_1\_2  
Plot Date 27-AUG-2009

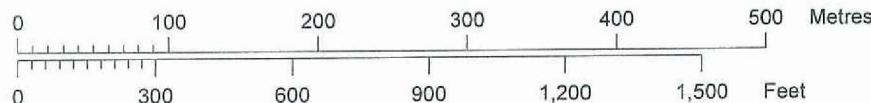

Rev.	Date	Description	By	Ch'd App
A	Sept'09	Issued for Waste Licence Application	AGH	SVD AGH

**Project**  
Layout of Waste Soil Recovery Facility  
Mallow  
Co. Cork

**Emissions and Monitoring Points**

RED OUTLINE DENOTES SITE BOUNDARY  
AREA = 3.05HA



**DESMOND  
& ASSOCIATES**  
CIVIL & STRUCTURAL ENGINEERS

THE CAPTAINS CABIN,  
68 LOWER O'CONNELL STREET,  
KINSALE, COUNTY CORK.  
Tel: 353 (0) 21 4777668  
Fax: 353 (0) 21 4777648  
E-mail: info@sda.ie

Scales. 1:5000

Drg. No.

2232/L/05

Ordnance Survey Ireland Licence No. EN0051009 © Ordnance Survey Ireland / Government of Ireland