
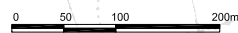


LEGEND

- SITE BOUNDARY
- ◆ PRIVATE WELLS

PRIVATE WELL ID	NAME	X	Y
W1	Eddie Coleman	319386	182074
W2	Geoffrey Green	319326	182023
W3	Thomas Merrigan	319190	181100
W4	Donal O'Laoire	319557	180869

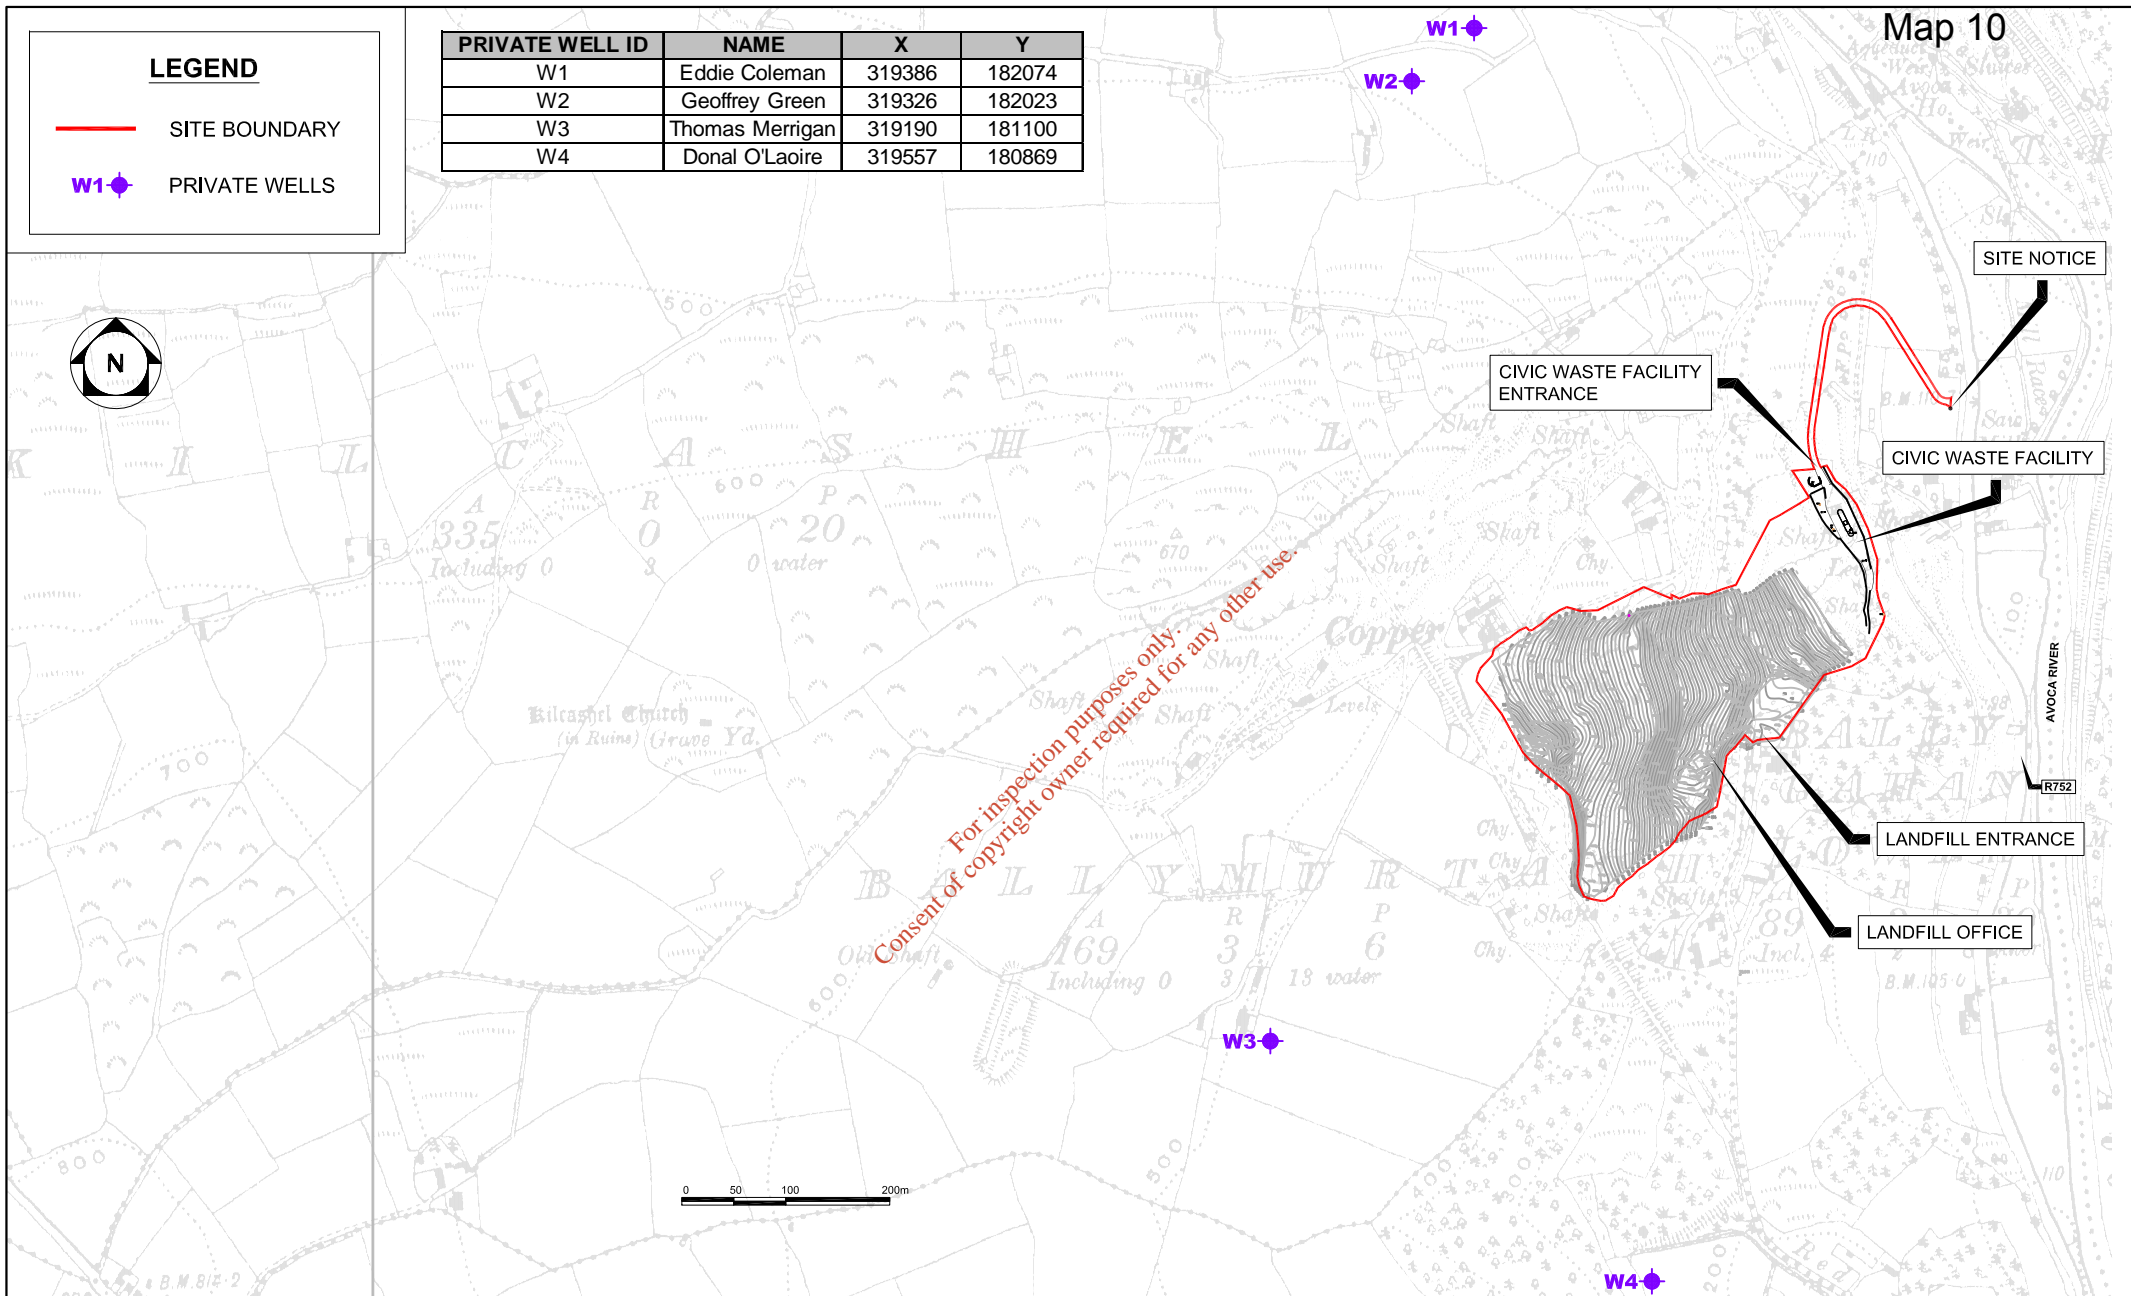

NOTES

1. Verifying Dimensions.
The contractor shall verify dimensions against such other drawings or site conditions as pertain to this part of the work.
2. Existing Services.
Any Information concerning the location of existing services indicated on this drawing is intended for general guidance only. It shall be the responsibility of the contractor to determine and verify the exact horizontal and vertical alignment of all cables, pipes, etc. (both underground and overhead) before work commences.

3. Issue of Drawings.
Hard copies, dwg and pdf will form a controlled issue of the drawing. All other formats (dwg, dxf etc.) are deemed to be an uncontrolled issue and any work carried out based on these files is at the recipient's own risk. RPS will not accept any responsibility for any errors arising from the use of these files, either by human error or by the recipient. Listing of un-dimensioned measurements, compatibility issues with the recipient's software, and any errors arising when these files are used to aid the recipient's drawing production, or setting out on site.
4. Datum: Ordnance Survey Datum, Malin Head

No.	Date	Site Con.	Amendment / Issue	App
A01	Oct '09	RH/PL	Issue for Approval	PL

Client Wicklow County Council County Buildings, Wicklow, Co. Wicklow				
Drawn By	Checked By	Approved By	Date	
RH	PL	PL	Oct. '09	

West Pier Business Campus Dun Laoghaire Co. Dublin, Ireland T +353 1 4882900 F +353 1 2335676 W www.rpsgroup.com/ireland E Ireland@rpsgroup.com	Project Ballymurtagh Landfill	
	Drawing Status	Sheet Size
Approval	A4	Scale NTS

Drawing Number	Rev
Title PLAN SHOWING PRIVATE WELLS	