


INDICATES WASTE LICENCE BOUNDARY - SITE & BUILDING AREA:

- AREA OF SITE OUTLINED IN RED = 3.424 Ha (8.460 Acres)

- EXISTING BUILDING = 4609m²
- PROPOSED FACILITY BUILDING = 10365m²

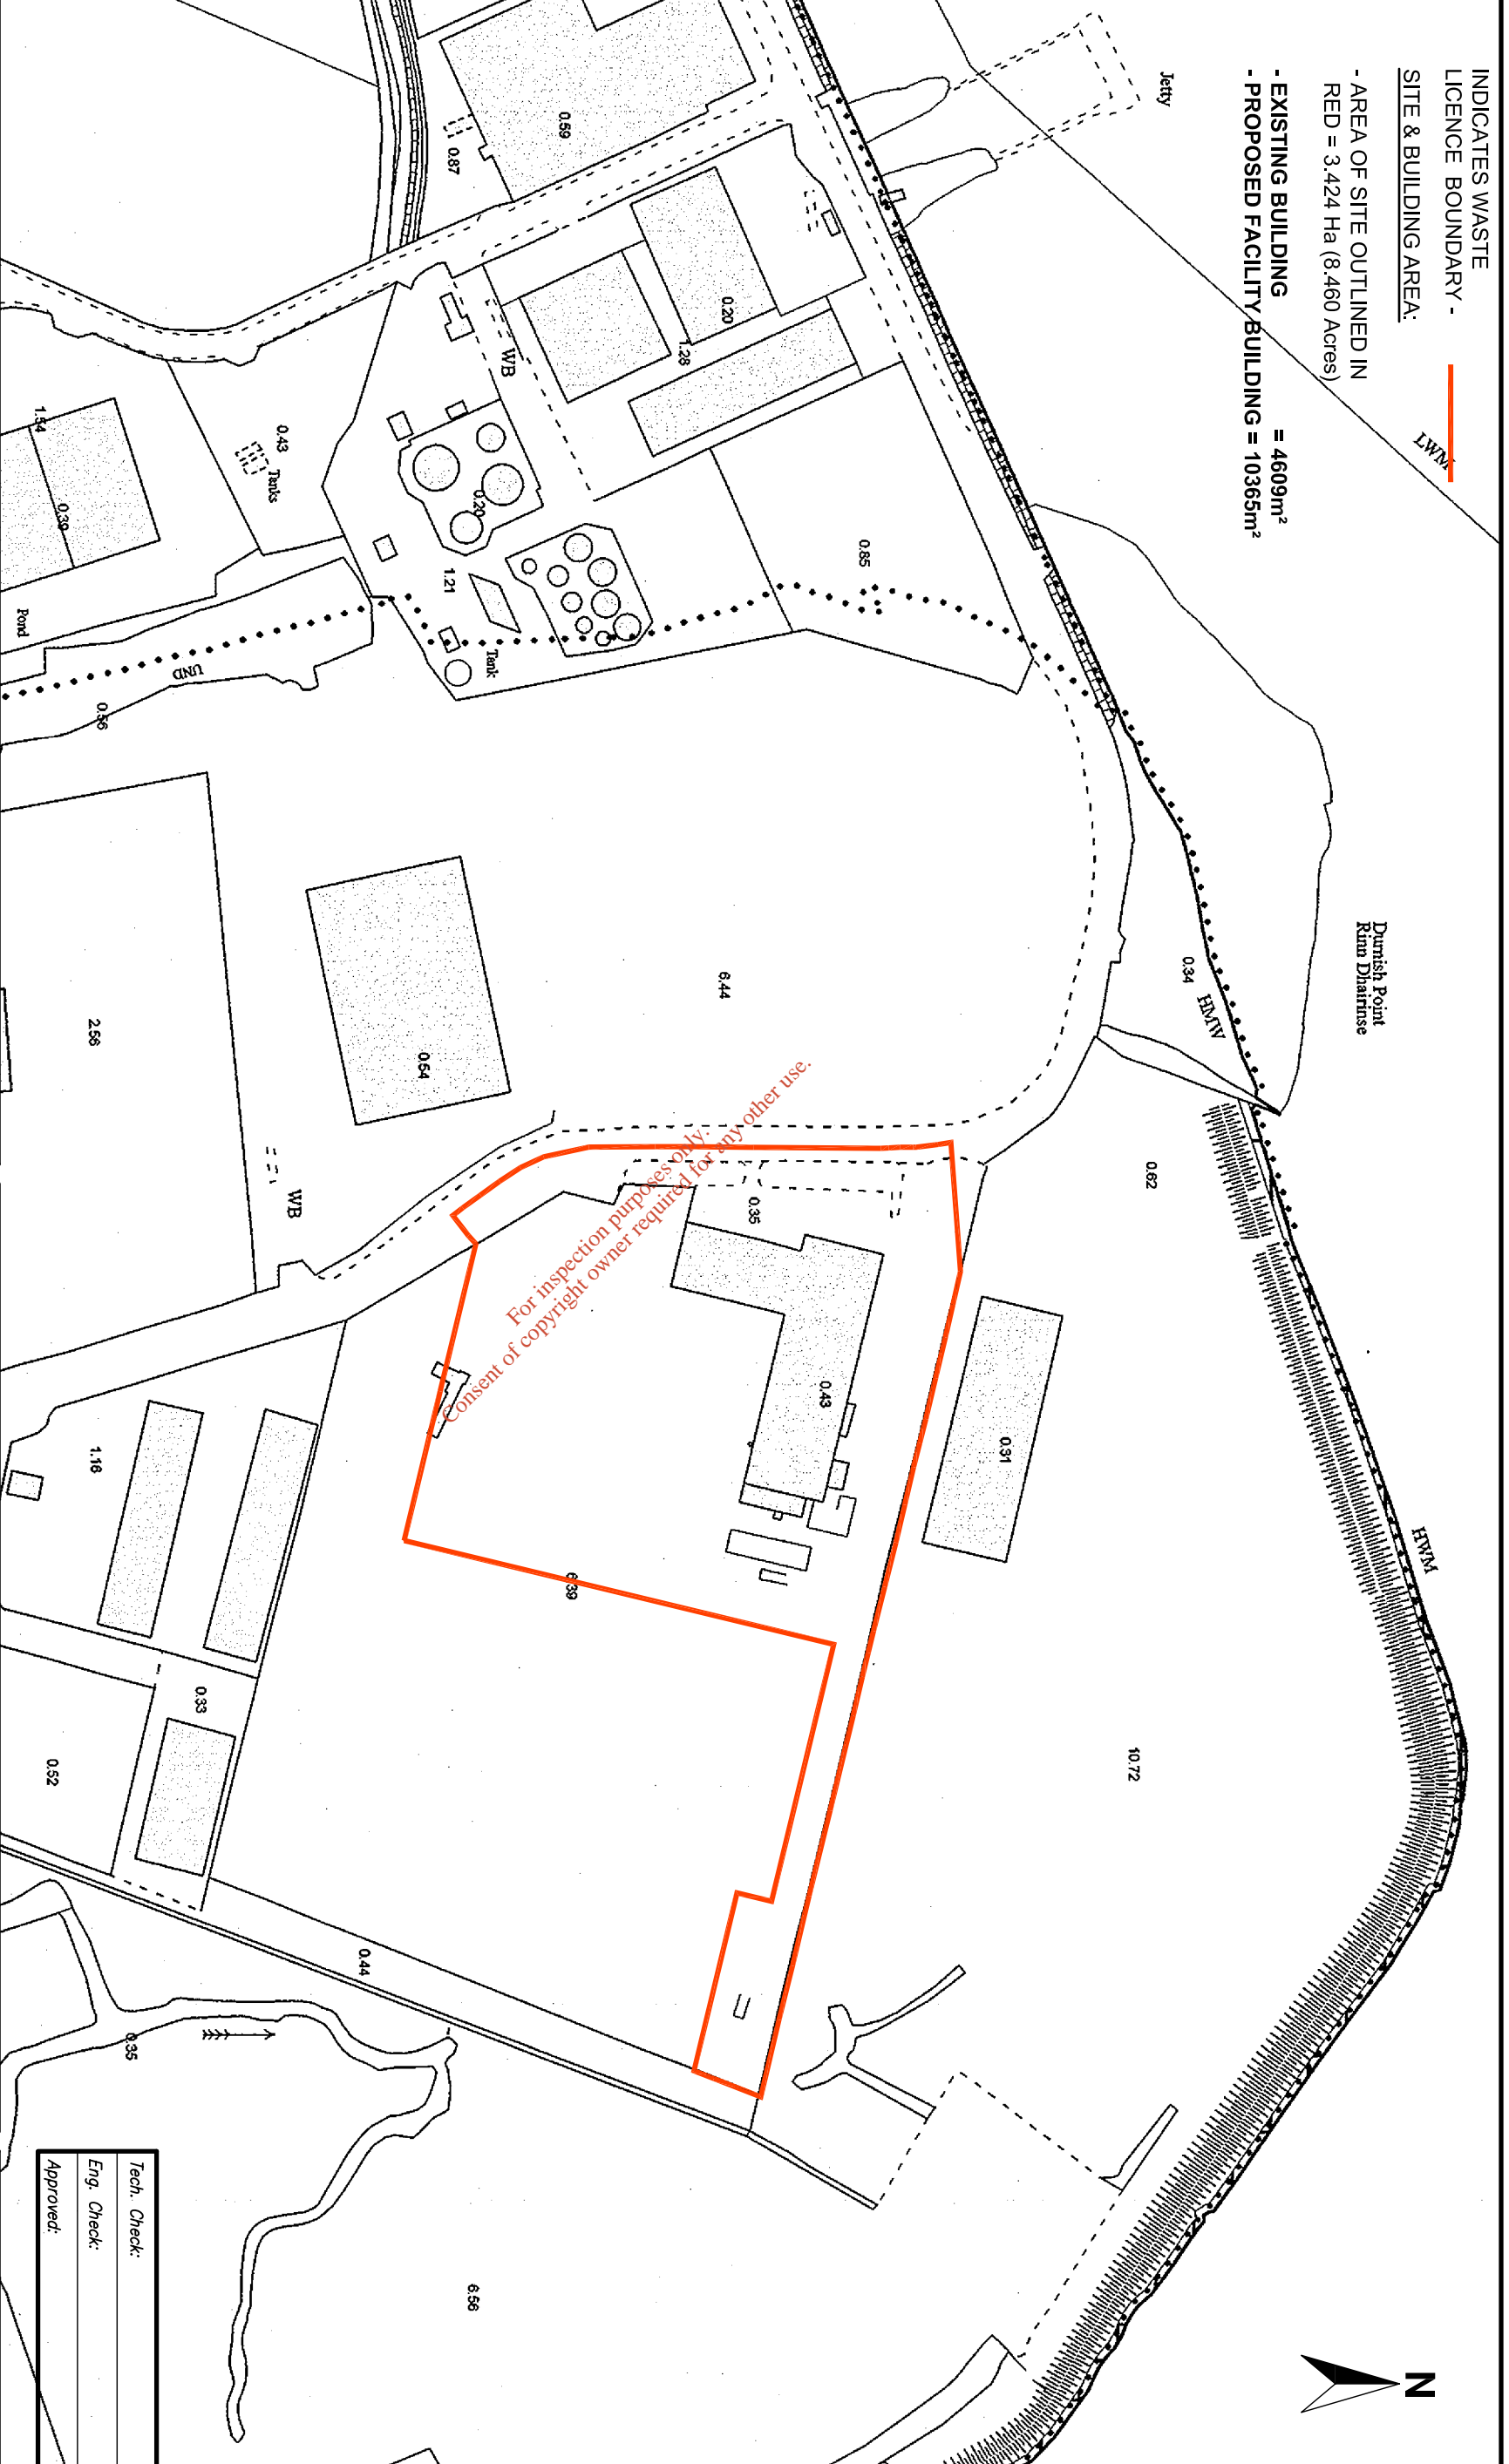

For inspection purposes only.
Consent of copyright owner required for any other use.

Michael Punch & Partners Ltd.
This drawing and any design hereon is the copyright of the Consultants and must not be reproduced without their written consent. All drawings remain the property of the Consultants.



Ordnance Survey Ireland Licence No EN 0003708
© Ordnance Survey Ireland and Government of Ireland
(1:50,000 DISCOVERY SERIES - MAP 64)
ORDNANCE SURVEY REFERENCE:
1/2500 :- 4795 C & D
ITM PT COORDS
-525509.651540
4858 A & B

Job: GREENPORT ENVIRONMENTAL COMPOSTING FACILITY FOYNES
Title: WASTE LICENCE BOUNDARY LOCATION

Michael Punch & Partners
CONSULTING ENGINEERS

- 97 Henry Street, Limerick, Ireland. T: +353 (0)61 313 877, F: +353 (0)61 319 071, E: limerick@mp.ie web: www.mpp.ie
- 2nd Floor, Carnegie House, Library Road, Dun Laoghaire, Co. Dublin, Ireland. T: +353 (0)1 235 2980, F: +353 (0)1 235 2985, E: dublin@mp.ie
- 1 University Technology Centre, Curraheen Road, Bishopstown, Cork, Ireland. T: +353 (0)21 438 6100, F: +353 (0)21 438 6101, E: cork@mp.ie

Tech. Check:
Eng. Check:
Approved:

Stage: Scale @A3: 1:2500
Drawn: Kevin Ryan
Date: 28-07-2009
Drawing No: 061-306-037
Rev: P2

