
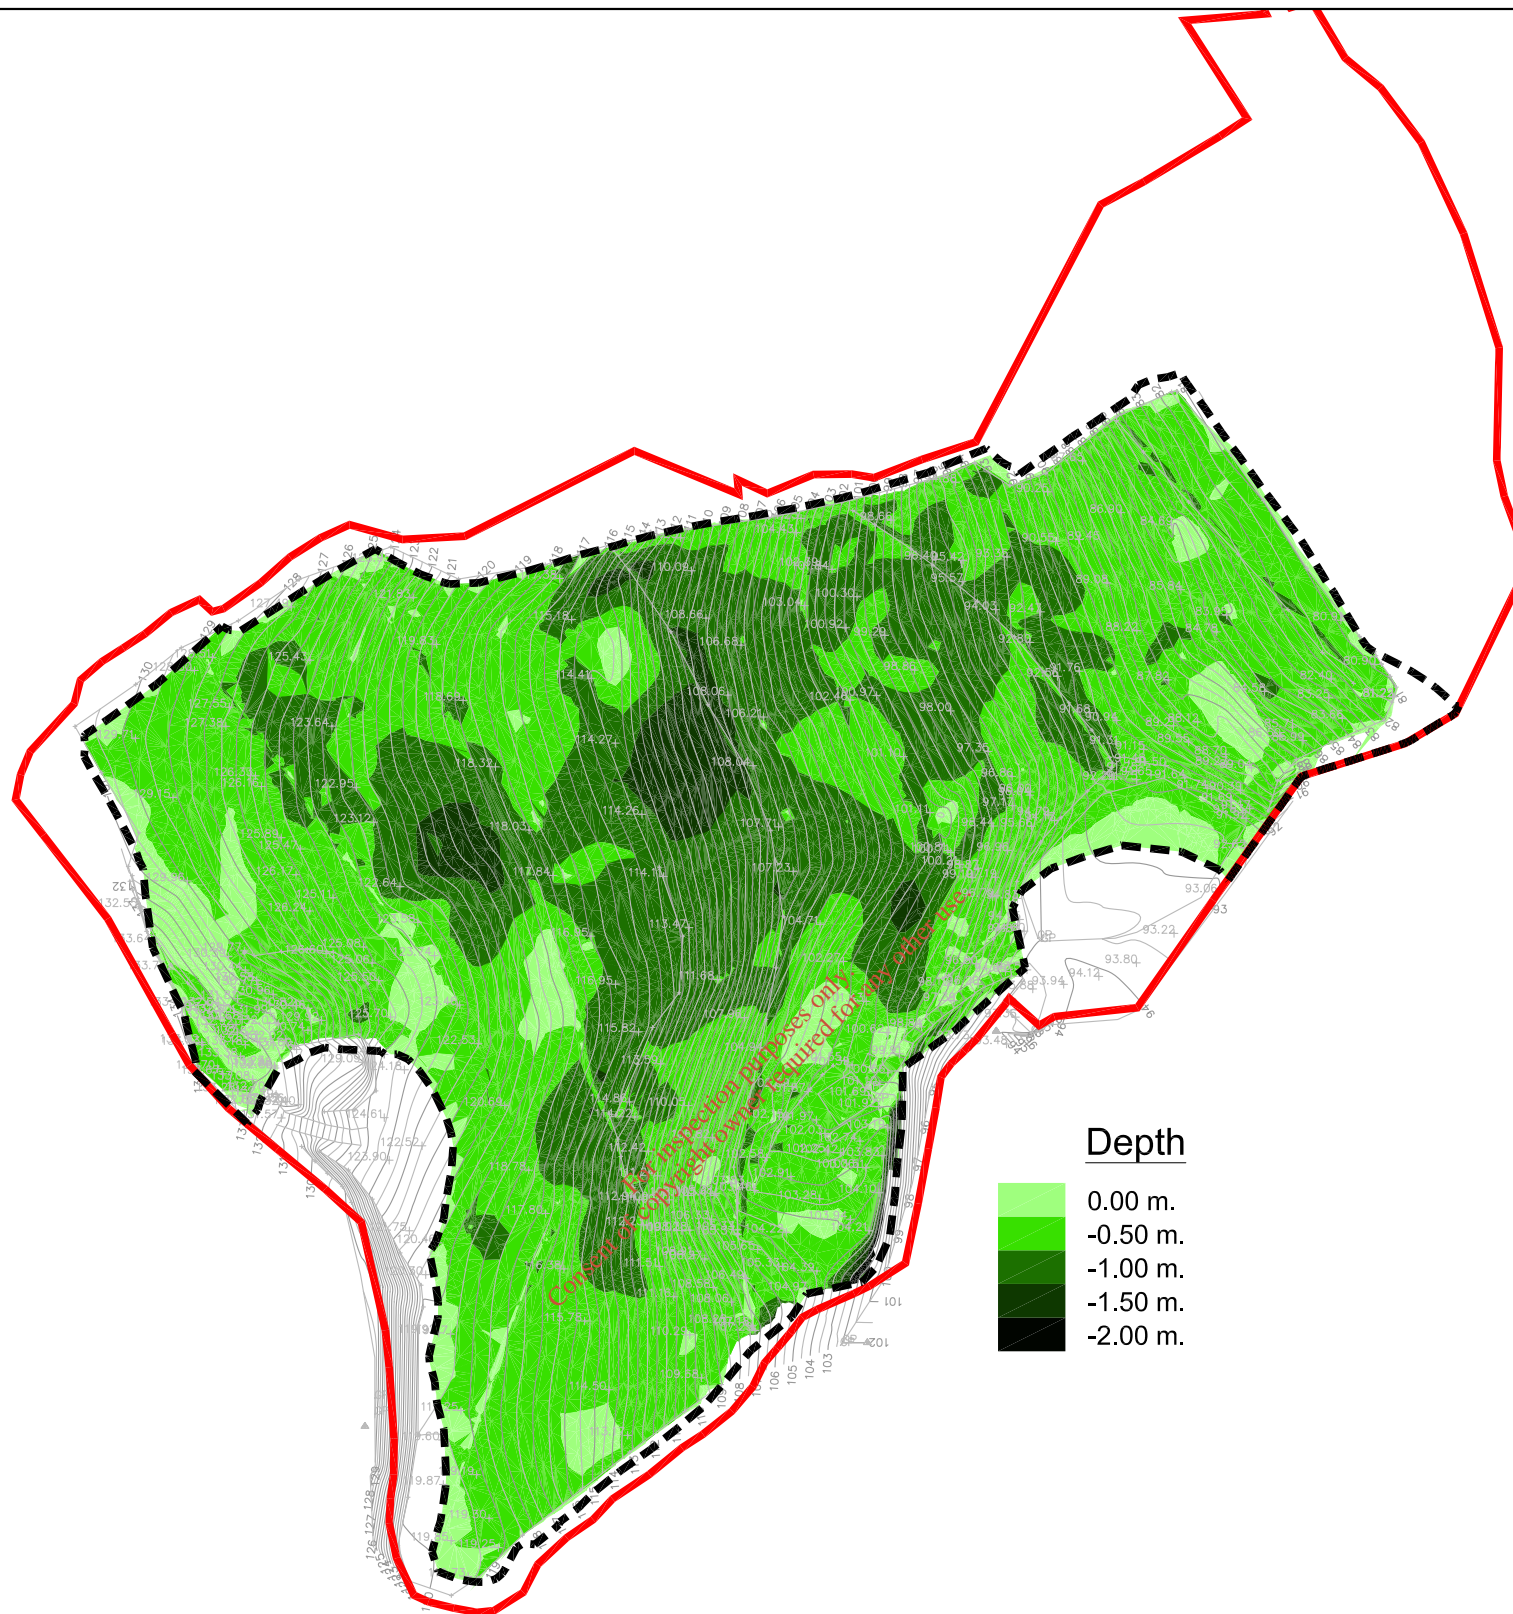
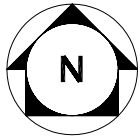


| | | | | | | | | | | | |
|---|--|--|---|--|--|------------------------------|--------------------------|-------------------------|---|-------------------------|------------------------|
| NOTES | | | Client | | | Project | | | Drawing Number | | Rev |
| 1. Verifying Dimensions. The contractor shall verify dimensions against such other drawings or site conditions as pertain to this part of the work. | 3. Issue of Drawings. Hard copies, dxf and pdf will form a controlled Issue of the drawing. All other formats (dwg, dxf etc.) are deemed to be an uncontrolled Issue and any work carried out based on these files is at the recipient's own risk. RPS will not accept any responsibility for any errors arising from the use of these files, either by human error by the recipient, listing of un-dimensioned measurements, compatibility issues with the recipient's software, and any errors arising when these files are used to aid the recipient's drawing production, or setting out on site. | |  Wicklow County Council County Buildings, Wicklow, Co. Wicklow | | | Ballymurtagh Landfill | | | MDE0046/FG0004 | | F01 |
| 2. Existing Services. Any information concerning the location of existing services indicated on this drawing is intended for general guidance only. It shall be the responsibility of the contractor to determine and verify the exact horizontal and vertical alignment of all cables, pipes, etc. (both underground and overhead) before work commences. | 4. Datum: Ordnance Survey Datum, Malin Head | | Drawn By HF | | | Checked By CC | Approved By CC | Date Sept.'10 | Drawing Status FINAL | Sheet Size A3 | Scale 1:2000 |
| | | | No. | | | Date | Amendment / Issue | App | Title MAP 19 TOPOGRAPHICAL SURVEY 2009 | | |
| | | | A01 | | | Sept.'10 | Issue for Approval | | | | |
| | | | No. | | | Date | Amendment / Issue | App | | | |



LEGEND

- Site Boundary
- - - Extent of Waste

Note:
Contours shown are from
Topographical Survey 2009

NOTES

1. Verifying Dimensions.
The contractor shall verify dimensions against such other drawings or site conditions as pertain to this part of the work.
2. Existing Services.
Any information concerning the location of existing services indicated on this drawing is intended for general guidance only. It shall be the responsibility of the contractor to determine and verify the exact horizontal and vertical alignment of all cables, pipes, etc. (both underground and overhead) before work commences.

3. Issue of Drawings.
Hard copies, dwf and pdf will form a controlled issue of the drawing. All other formats (dwg, dxf etc.) are deemed to be an uncontrolled issue and any work carried out based on these files is at the recipient's own risk. RPS will not accept any responsibility for any errors arising from the use of these files, either by human error by the recipient, listing of un-dimensioned measurements, compatibility issues with the recipient's software, and any errors arising when these files are used to aid the recipient's drawing production, or setting out on site.

4. Datum: Ordnance Survey Datum, Malin Head

| | | | | | |
|-----|---------|-----|------|--------------------|-----|
| | | | | | |
| A01 | Aug.'10 | RH | CC | Issue for Approval | CC |
| No. | Date | Dn. | Chk. | Amendment / Issue | App |

Client



Wicklow County Council
County Buildings,
Wicklow,
Co. Wicklow

| | | | |
|----------|------------|-------------|---------|
| Drawn By | Checked By | Approved By | Date |
| RH | CC | CC | Aug.'10 |

| | | | | | |
|---|------------|--------|---|--|--|
|  <div>West Pier Business Campus Dun Laoghaire Co. Dublin, Ireland</div> <div>T +353 1 4882900 F +353 1 2835676 W www.rpsgroup.com/Ireland E ireland@rpsgroup.com</div> | | | Project Ballymurtagh Landfill | | |
| Drawing Status | Sheet Size | Scale | | | |
| FINAL | A3 | 1:2000 | | | |

| | |
|--|-----|
| Drawing Number | Rev |
| MDE0046/FG0003 | F01 |
| Title | |
| MAP 20 INDICATIVE AREAS OF SETTLEMENT SINCE 2006 | |