



**CORK COUNTY COUNCIL**  
 South Cork Division  
 County Hall,  
 Carrigrohane Rd.,  
 Cork.  
 Tel. 021-4276891  
 Fax 021-4276321

Rev	By	Date	Description


N.O'Keefe, B.Eng., C.Eng., Eur. Ing., F.I.E.I., M.I.C.E.,  
 County Engineer  
 County Hall, Cork  
 P. Power  
 Director of Services  
 South Cork.

**Project: CERTIFICATE OF AUTHORISATION APPLICATION**  
**Title: B1-AGGLOMERATION**  
 Location: Rosemount, Co. Cork  
 Surveyed: J.S./T.McM Approv.: G.O'H  
 Drawn: T.McM  
 Original Scale: 1:2500  
 Date: Dec. 2009  
 Drawing No: **B1-Map2**



**NOTES:**  
 This map is the property of Cork County Council. It is a confidential document and must not be copied, used, or its contents divulged without the Council's prior written consent.  
 Ordnance Survey Ireland data reproduced under OSI Licence number: Cork County Council CCMA 2004/07.  
 Unauthorised reproduction infringes Ordnance Survey Ireland and Government of Ireland. © Ordnance Survey Ireland

Agglomeration -- Red

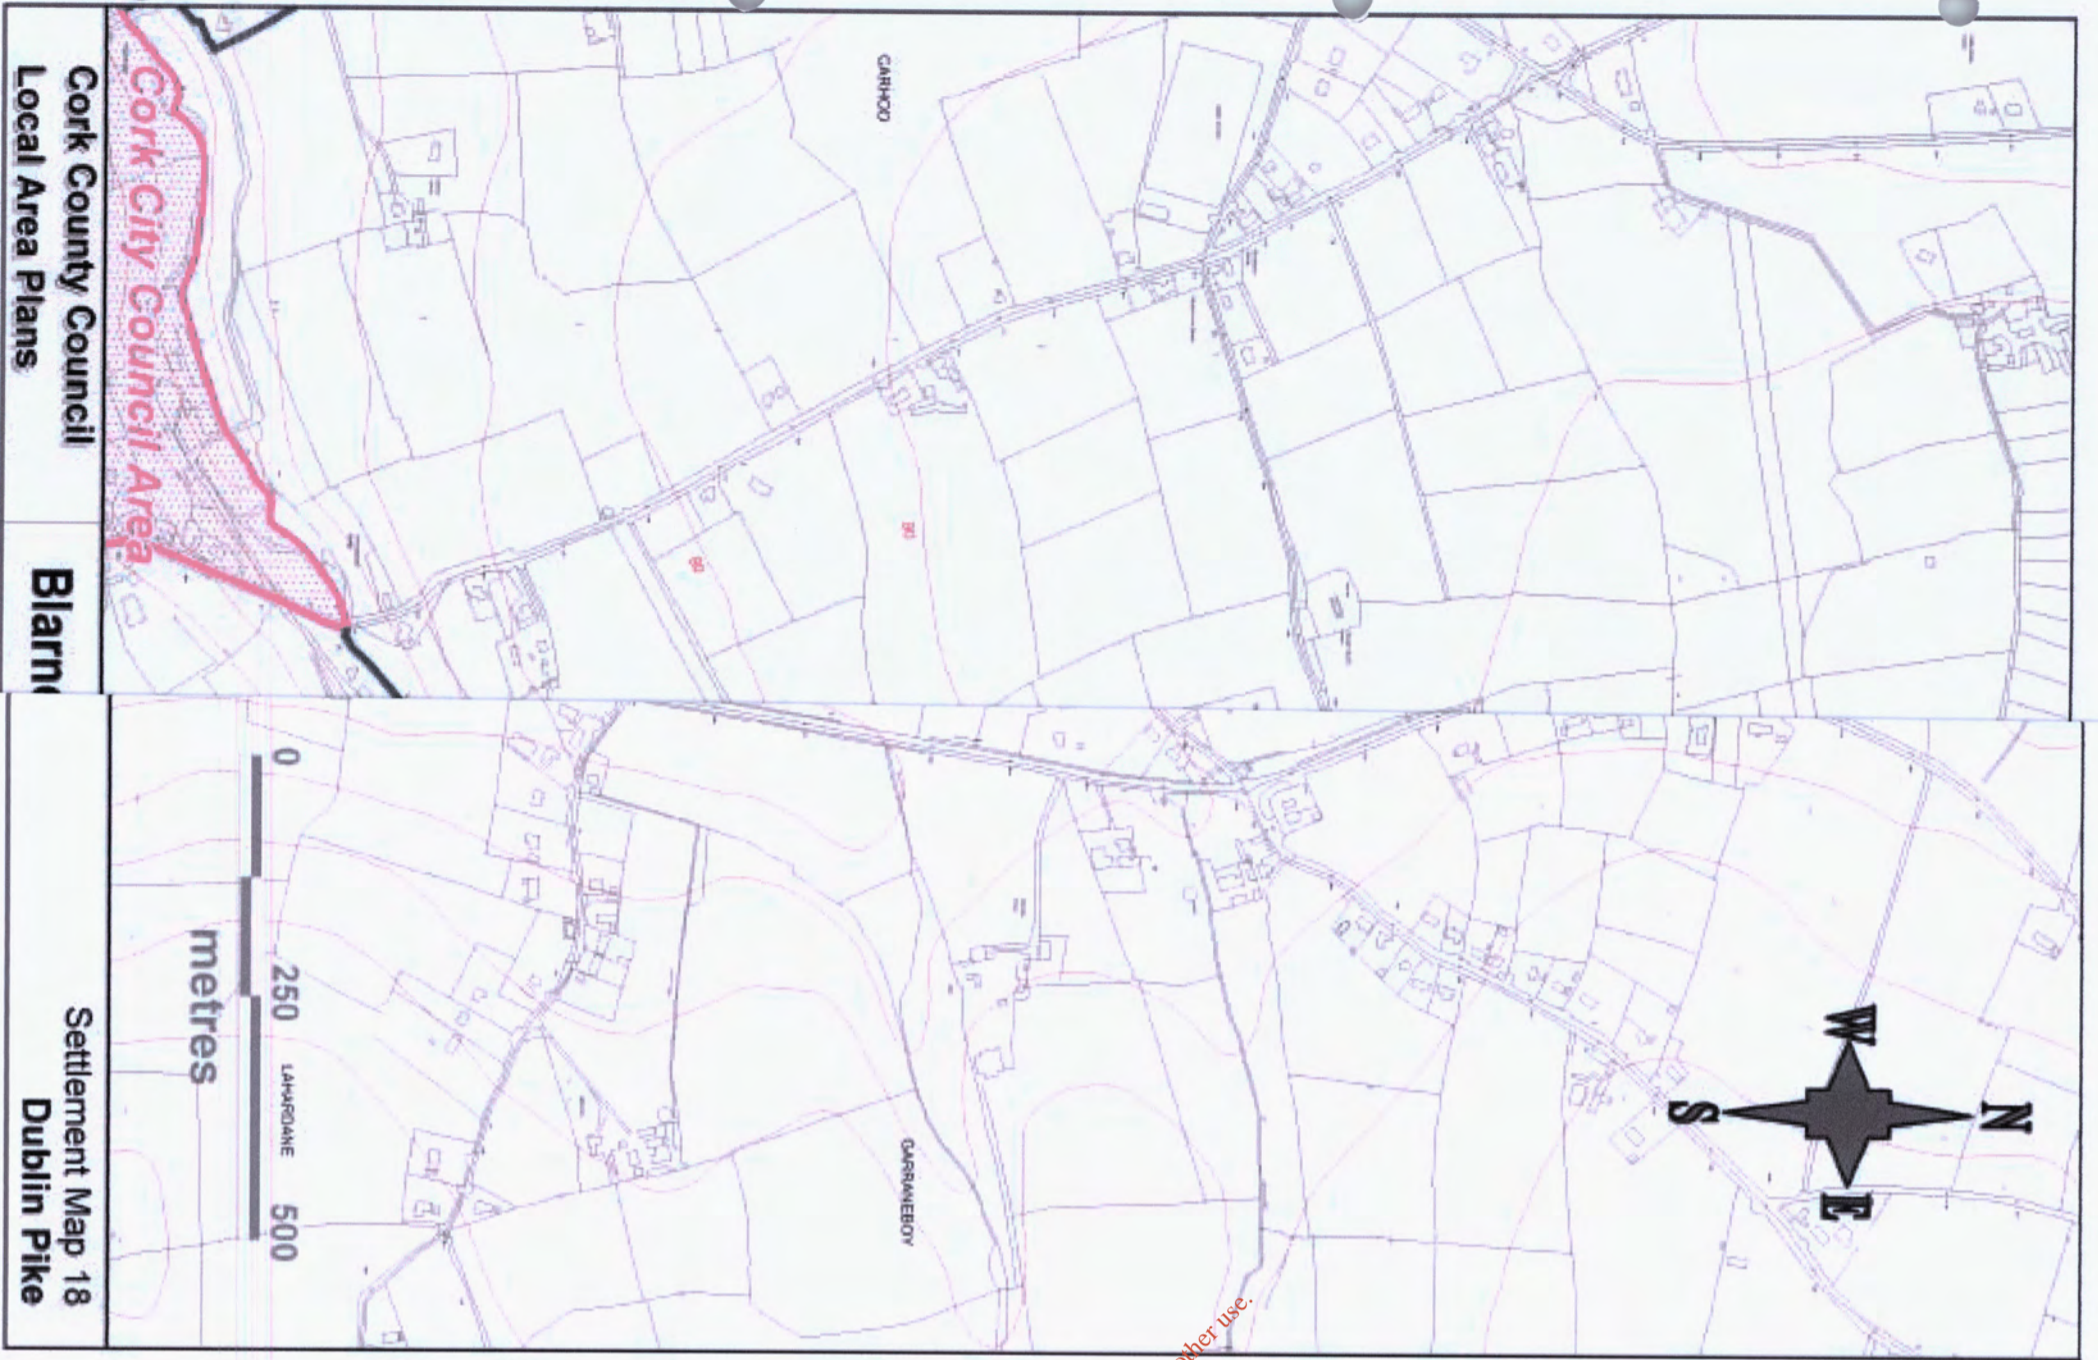


Cork County Council  
Local Area Plans

Blarney

Settlement Map 18  
Dublin Pike


Copyright © Cork County Council 2005 - all rights reserved.

For inspection purposes only.  
Consent of copyright owner required for any other use.

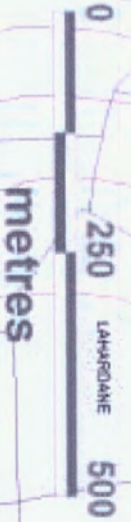

For inspection purposes only.  
Consent of copyright owner required for any other use.

For this Area see  
Cork City North Environs  
Zoning Maps

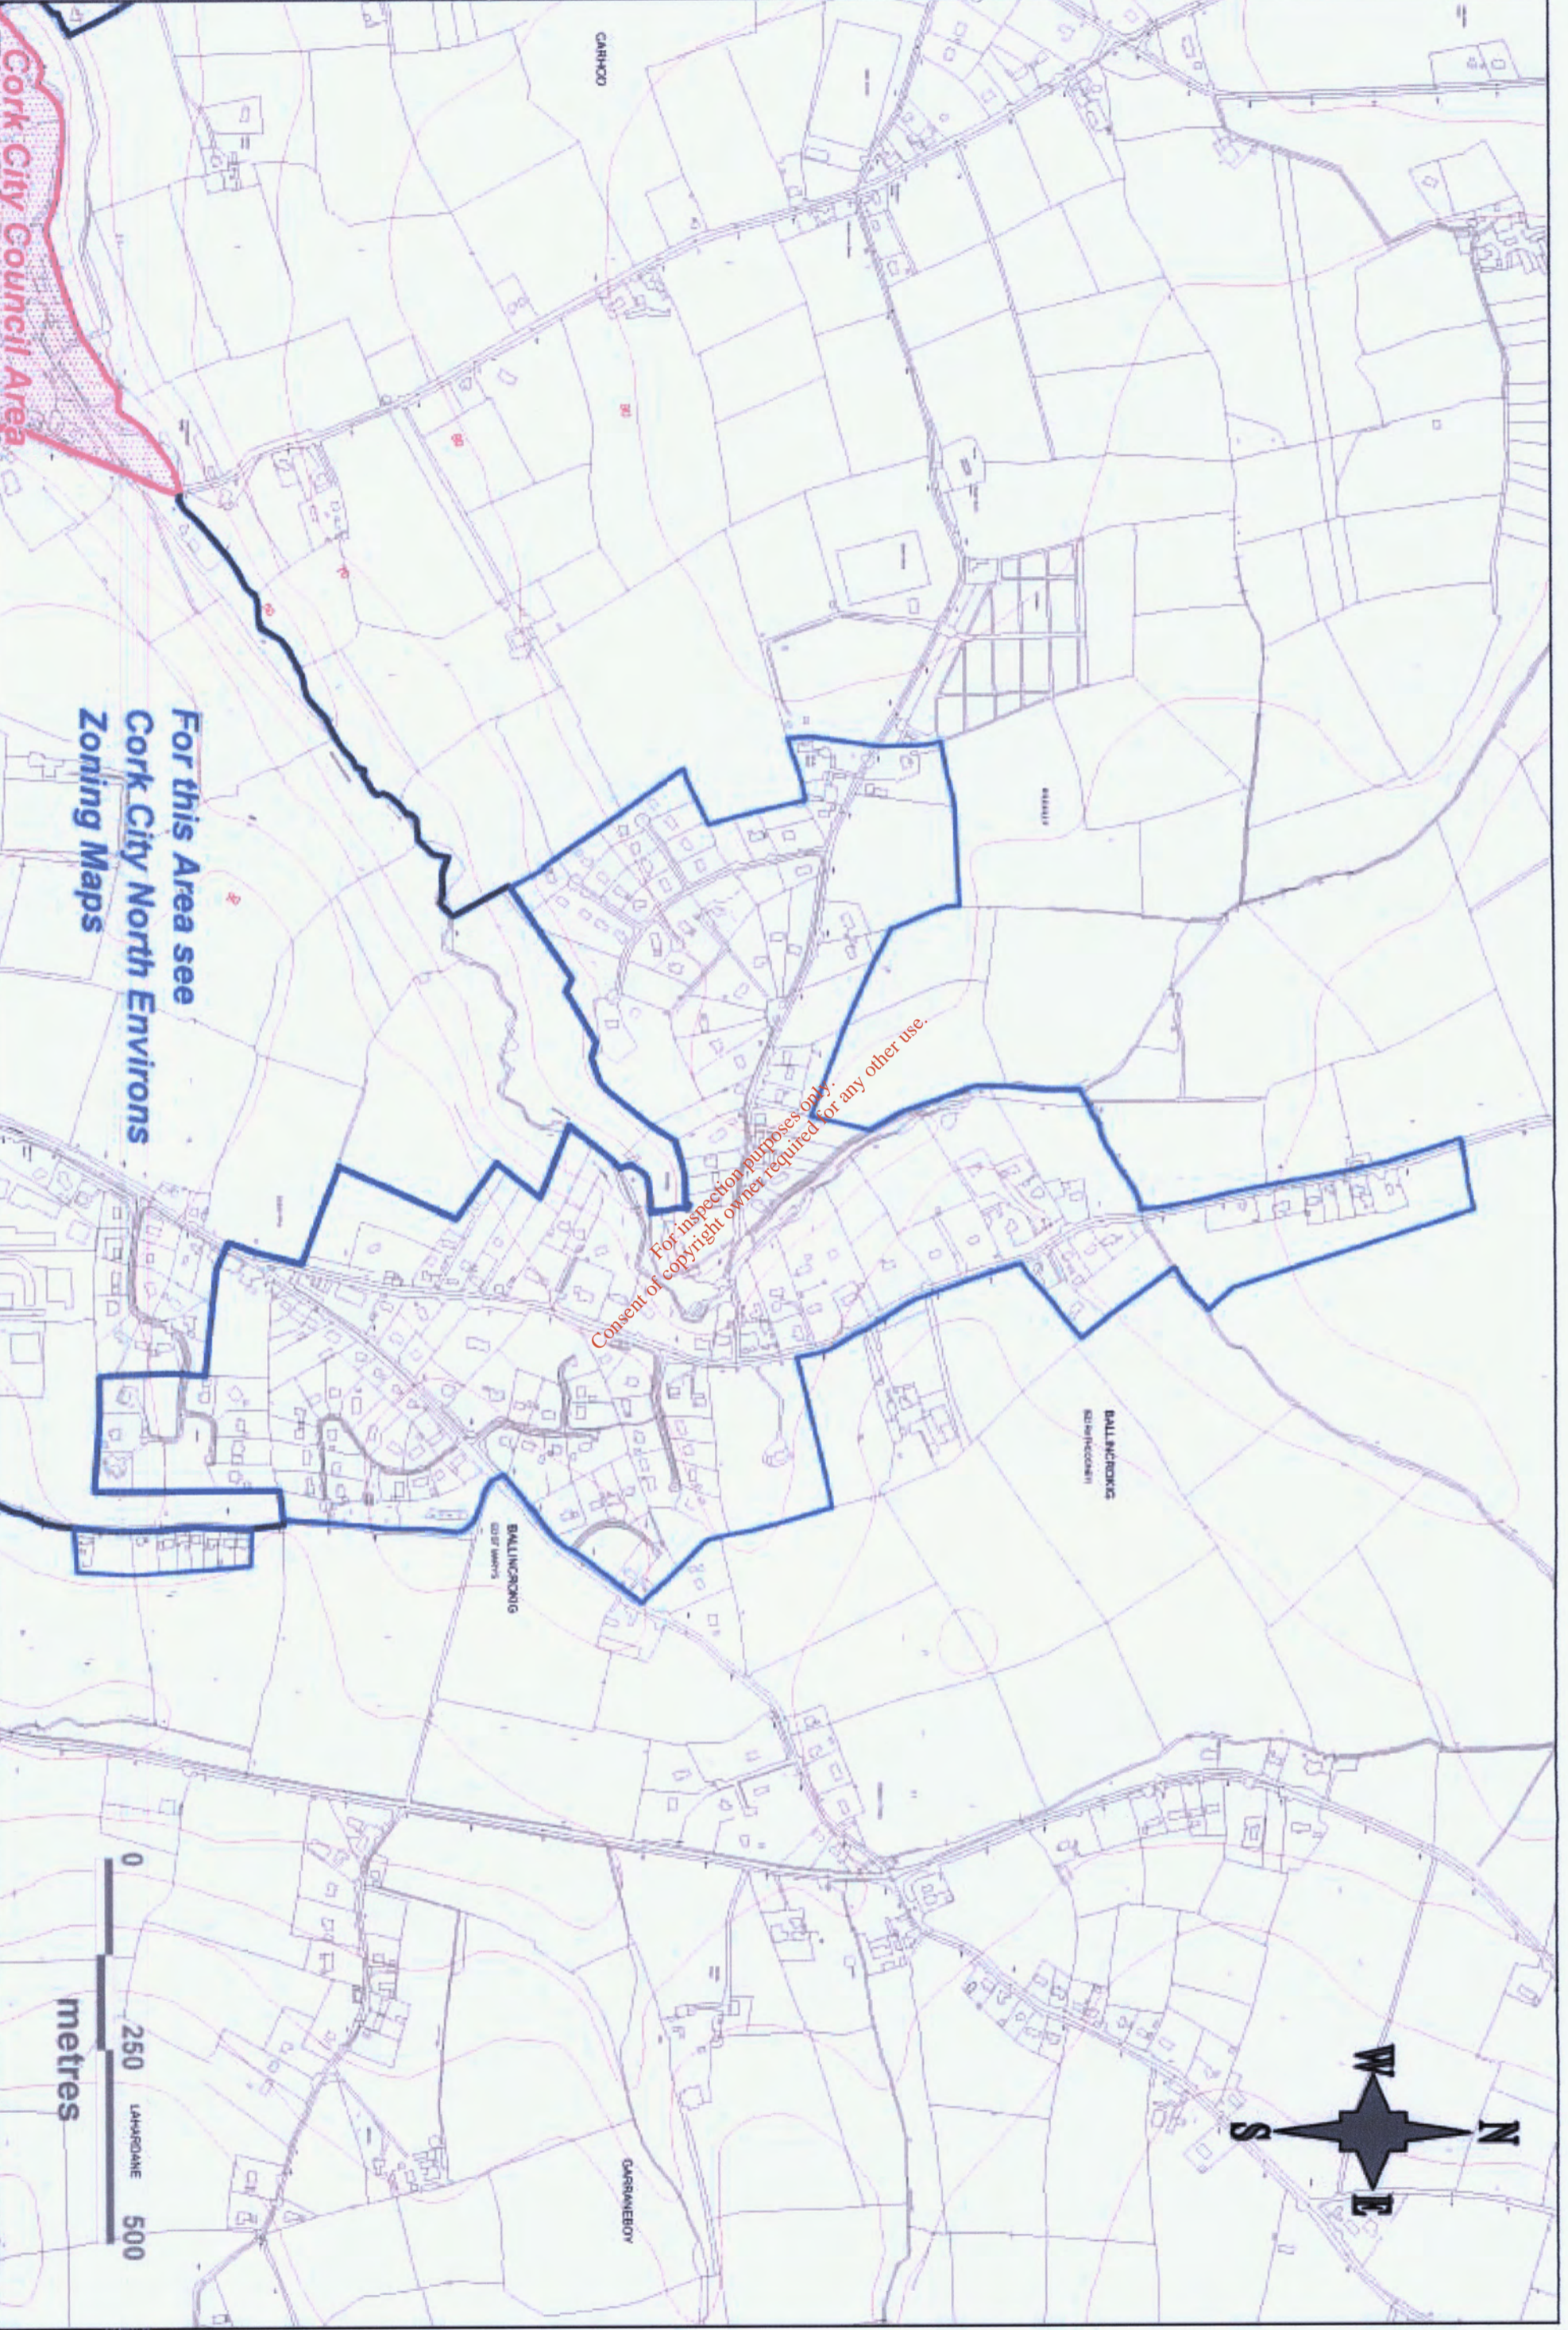

Cork County Council  
Local Area Plans

Blarney Electoral Area Local Area Plan

Issue 1  
- September 2005

Settlement Map 18  
Dublin Pike



**CORK COUNTY COUNCIL**  
 South Cork Division  
 County Hall,  
 Carrigrohane Rd.,  
 Cork.

Tel. 021-4276991  
 Fax 021-4276321

Rev	By	Date	Description

N.O'Keefe, B.Eng., C.Eng., Eur. Ing., F.I.E.I., M.I.C.E.,  
 County Engineer  
 County Hall, Cork  
 P. Power  
 Director of Services  
 South Cork.

**Project: CERTIFICATE OF AUTHORISATION APPLICATION**  
**Title: B1 - AGGLOMERATION**  
 Location: Rosemount, Co. Cork  
 Surveyed: J.S./T.M.G.M. Approved: G.O'H.  
 Drawn: T.M.G.M. Original Scale: 1:2500  
 Signed: Date: Dec. 2009 Drawing No: **B1-MAPP2**



**NOTES:**

This map is the property of Cork County Council. It is a confidential document and must not be copied, used, or its contents divulged without the Council's prior written consent.

Ordnance Survey Ireland data reproduced under OSI Licence number: Cork County Council CCMA 2004/07. Unauthorised reproduction infringes Ordnance Survey Ireland and Government of Ireland. © Ordnance Survey Ireland

Agglomeration --- Red