

A0037-01

Liz D  
cc: Kate S

**Monaghan**  
COUNTY COUNCIL  
COMHAIRLE CONTAE  
MHUINEACHÁIN

ENVIRONMENTAL PROTECTION  
AGENCY  
14 DEC 2010

9<sup>th</sup> December 2010

Administration,  
Environmental Licensing Programme,  
Office of Climate, Licensing & Resource Use,  
Environmental Protection Agency,  
Headquarters,  
PO Box 3000,  
Johnstown Castle Estate,  
County Wexford

A Chara,

**RE: NOTICE IN ACCORDANCE WITH REGULATION 25(c)(ii) OF THE WASTE WATER DISCHARGE (AUTHORISATION) REGULATIONS, 2007**

Further to your correspondence of the 28<sup>th</sup> October 2010, please find enclosed the following documentation and accompanying CD ROM relating to the Tyholland application (A0037-01).

- Two hard copies of Drawing 1 Agglomeration Plan (Rev1)
- CD-ROM of Drawing 1 Agglomeration Plan (Rev1) (PDF & AutoCAD)

I trust you will find everything in order, however, if you require anything further please let me know.

Mise le Meas,

Mark Johnston


**Senior Executive Engineer**

**Scanned**  
16 DEC 2010  
Open Web Doc   
Initials: ld

- Arts  
047 71114
- Community & Enterprise  
047 30500
- County Library  
047 51143
- County Museum  
047 82928
- Environment  
047 30593
- Finance  
047 30589
- Fire/Building Control  
047 30521
- Higher Education Grants  
047 30550
- Housing Estate Management  
047 30529
- Housing Loans/Grants  
047 30527
- Human Resource Management  
047 30586
- Motor Tax  
047 81175
- Planning  
047 30532
- Register of Electors  
047 30547
- Roads  
047 30597
- Water Services  
047 30504

For internal use only.  
Consent is copyright and required for any other use.


FILENAME: P:\C00 PROJECT NUMBERS (WYG REF)\C007400 MONAGHAN CO CO. DISCHARGE LICENCES\03 EXECUTION\02 WA02 DRAWINGS\01 CAD\S00PE OR LESSTYHOLLAND\DRAWING1.DWG | PLOTTED BY: HARTHARPAL SINGH | PLOTTED DATE: 17 November 2010 13:16:11

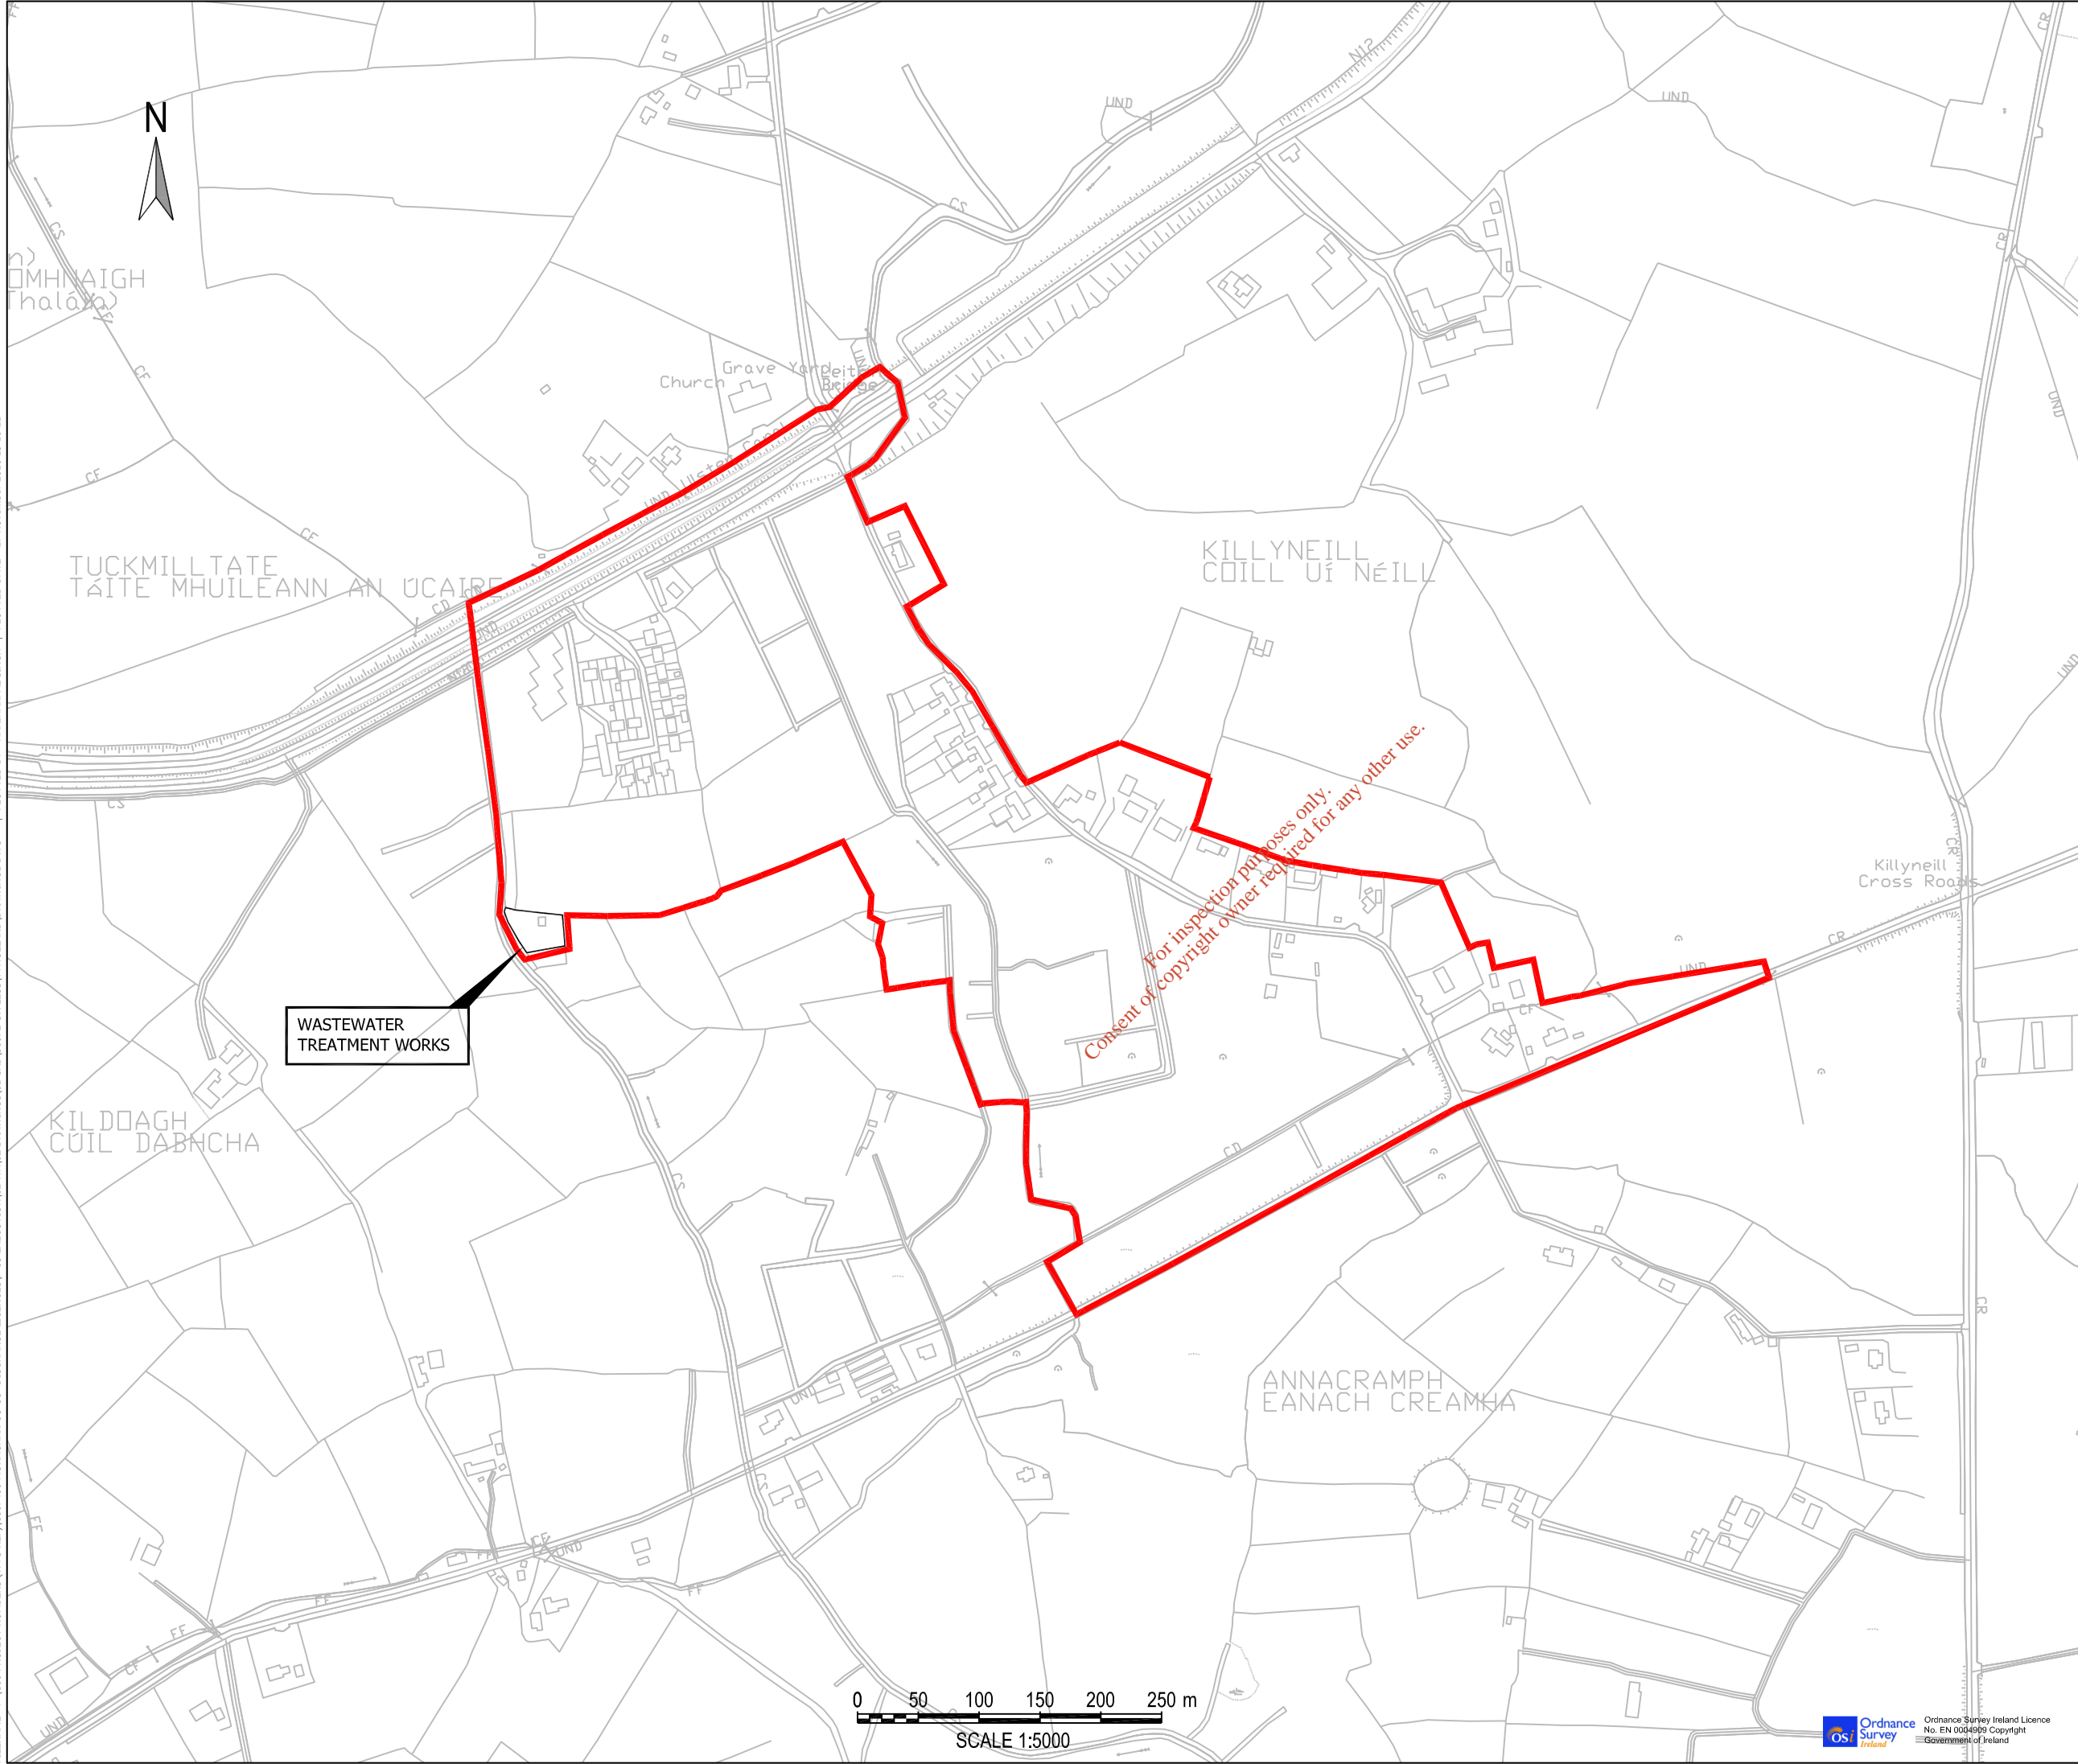

**LEGEND:**  
LICENCE APPLICATION AREA


**WASTEWATER  
TREATMENT WORKS**

*For inspection purposes only.  
Consent of copyright owner required for any other use.*

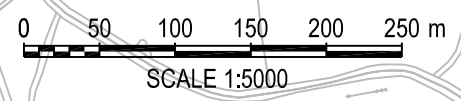


REV	DESCRIPTION	BY	CHK	APP	DATE
-----	-------------	----	-----	-----	------

Monaghan County Council  
Comhairle Contae Mhuineacháin



PH MCCARTHY HOUSE  
NUTGROVE OFFICE PARK  
NUTGROVE AVENUE,  
RATHFARNHAM, DUBLIN 14

TEL: +353 (0) 1291 4800  
FAX: +353 (0) 1298 9521  
e-mail: dubln@wyg.com



Project:  
**TYHOLLAND  
DISCHARGE LICENCE APPLICATION**

Drawing Title:  
**WASTE WATER TREATMENT WORKS  
AGGLOMERATION PLAN**

Scale @	A3	Drawn	Date	Checked	Date	Approved	Date
1:5000		HS	17.10.10	CS	17.10.10	SJM	17.10.10
Project No.	Office	Type	Drawing No.	Revision			
COO7400	1117	WA	DRAWING 1	1			

Ordnance Survey Ireland  
No. EN 0004800 Copyright  
Government of Ireland

© WYG Group Ltd.