



NOTES:

1. This drawing is the property of Cork County Council. It is a confidential document and must not be copied, used, or its content divulged without prior written consent.
2. Includes Ordnance Survey Ireland data reproduced under OSI Licence number: Cork County Council/CMA 2004/07. Unauthorised reproduction infringes Ordnance Survey/Ireland and Government of Ireland copyright. © Ordnance Survey Ireland, 2004.
3. All levels refer to Ordnance Survey Datum, Malin Head.
4. DO NOT SCALE, use figured dimensions only, if in doubt ask.

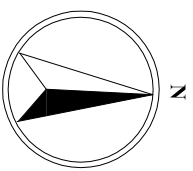

Rev.	Date	By	Description

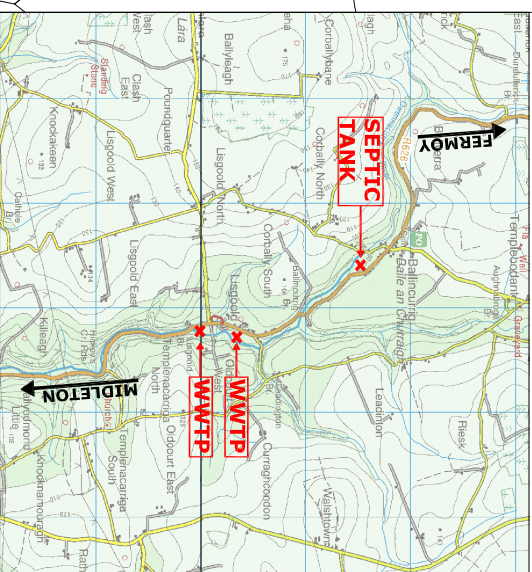


CORK COUNTY COUNCIL
SOUTHERN DIVISION
Niall O Keefe, B.E. Chief Executive
County Hill, Cork.
Patricia Power, Director of Services
Aire Operations South

Project: BALLINCURRIG LISGOLD WWTB
WASTE WATER
DISCHARGE LICENCE APPLICATION

Title: Application Form
Attachment A1_Map1
Location Plan of Waste Water Treatment Plant


Designed: CB	Checked: MH	Scale: 1:7,000 @ A3	Drawing No: A1_Map1
Drawn: MM	Approved: MH	Date: Nov 09	Status: 0
File Path:			

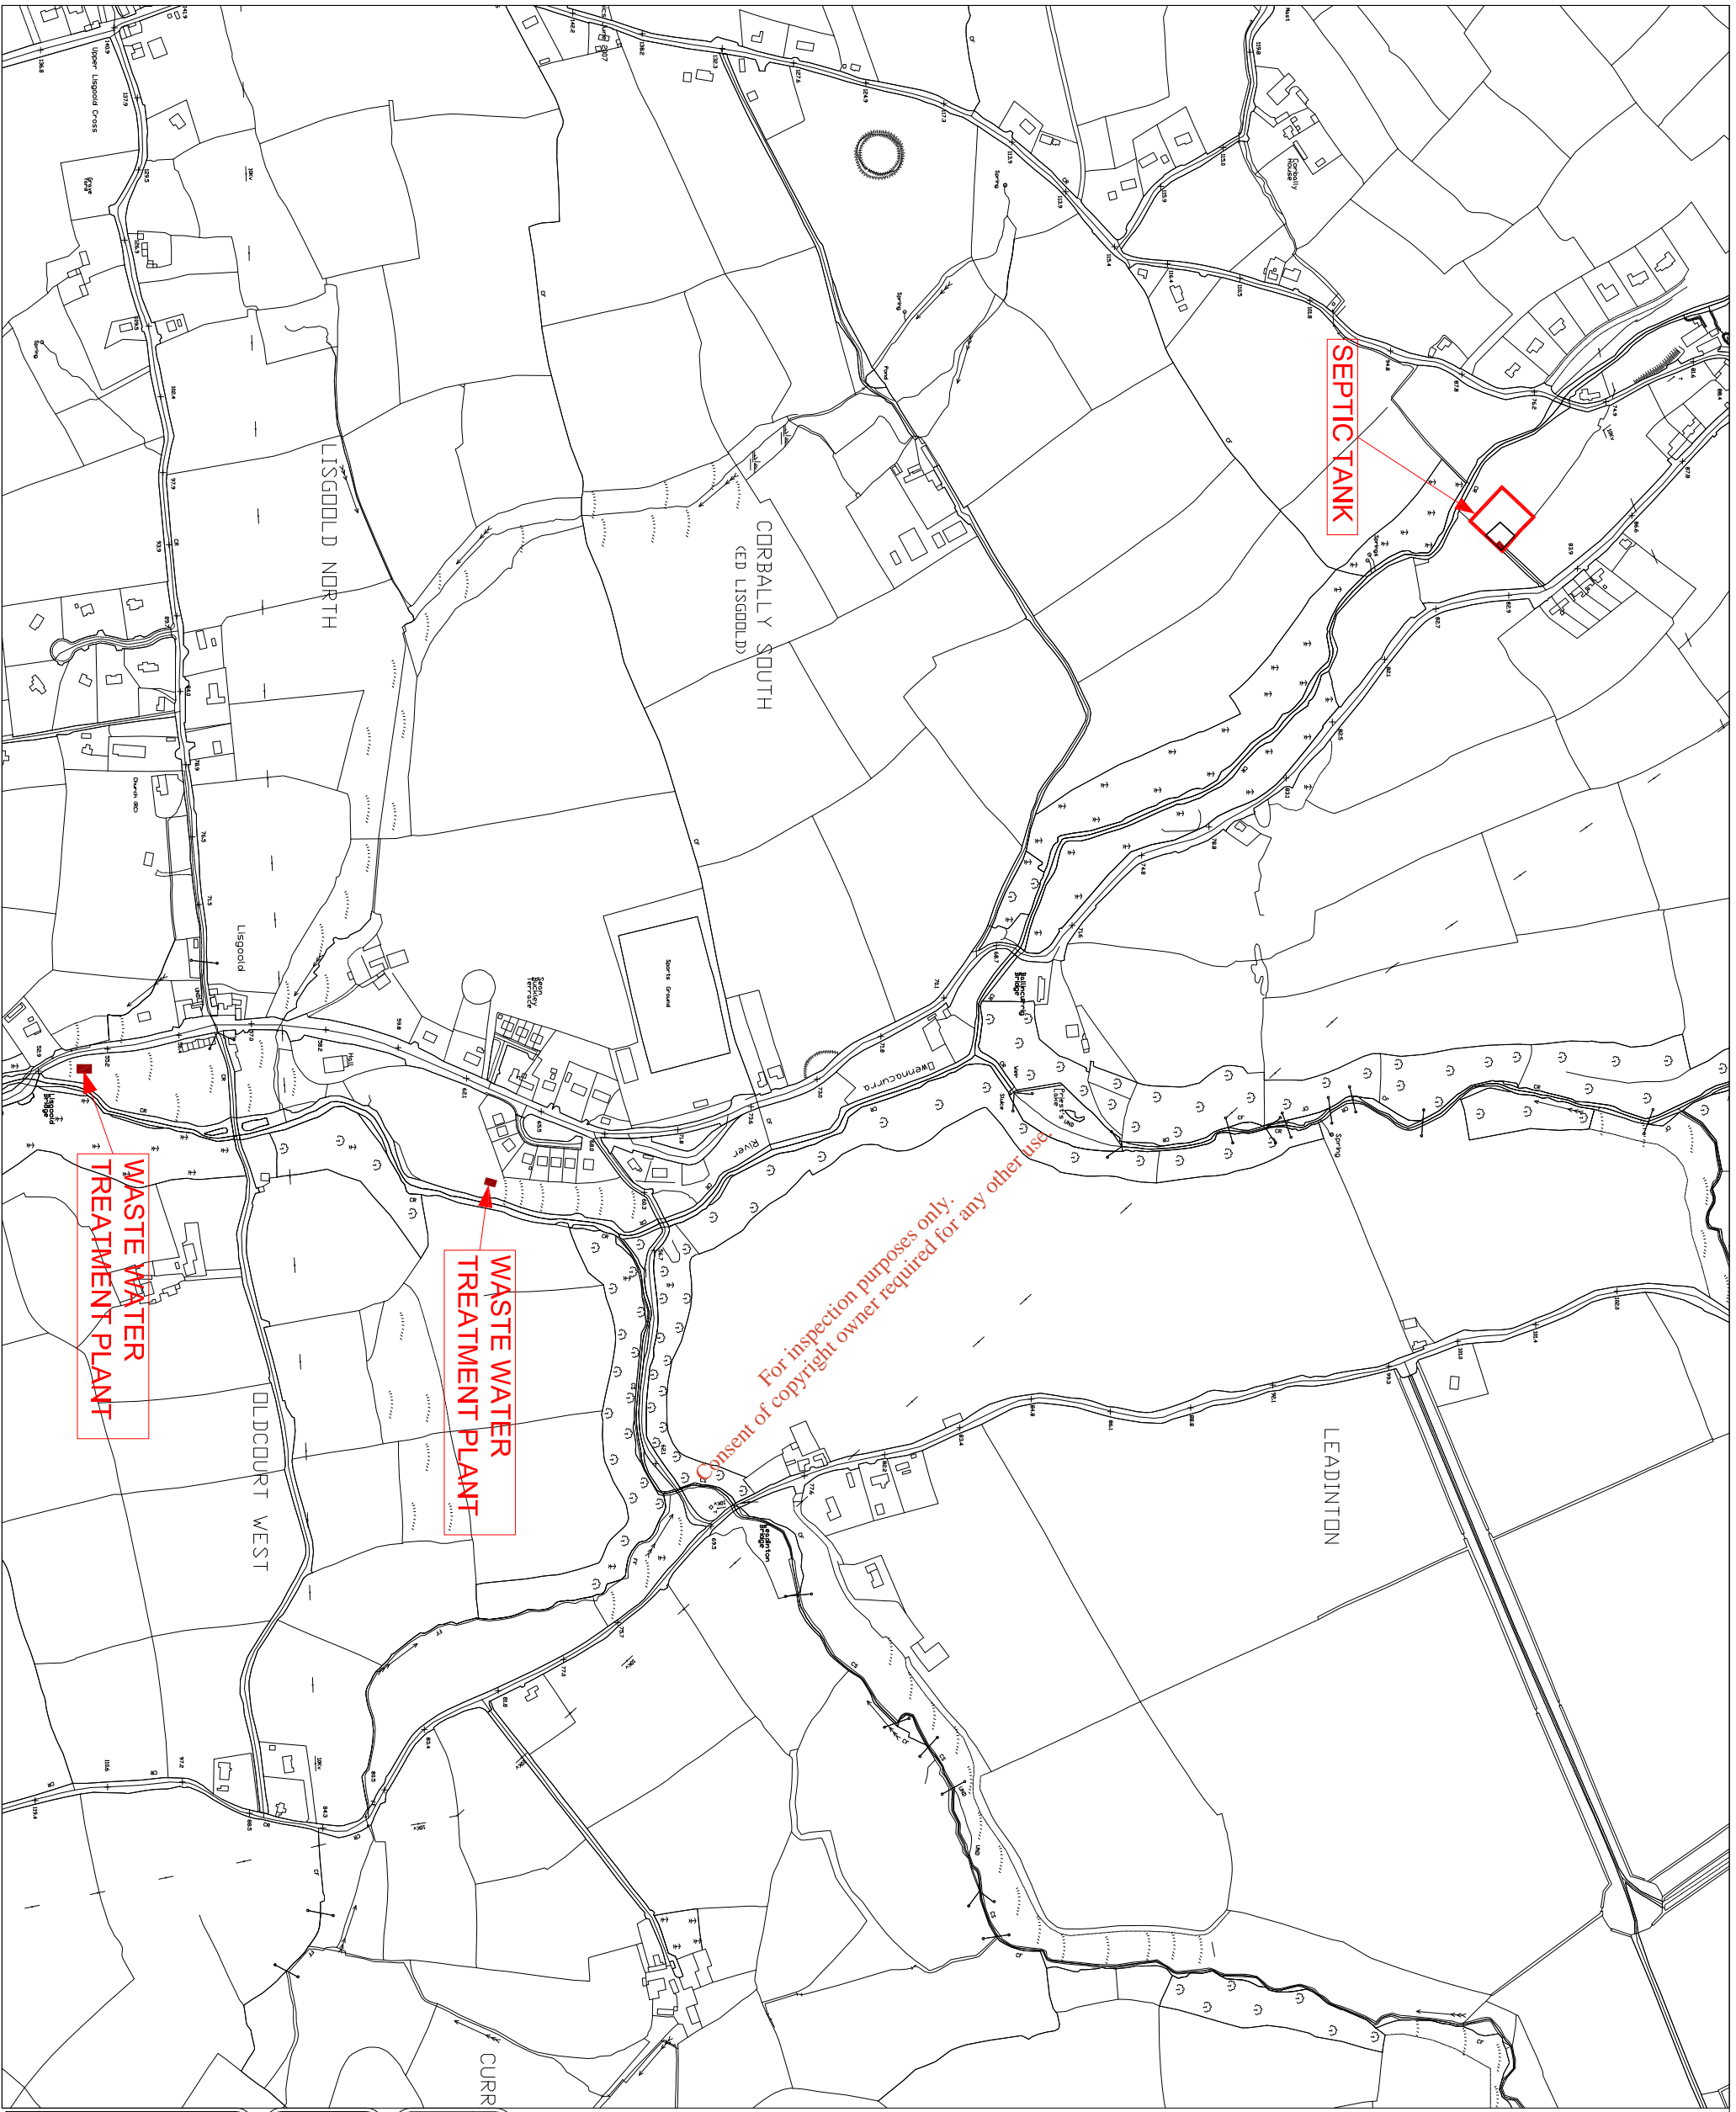

For inspection purposes only.
Consent of copyright owner required for any other use.

NOTES:

1. This drawing is the property of Cork County Council. It is a confidential document and must not be copied, used, or its content divulged without prior written consent.
2. Includes Ordnance Survey Ireland data reproduced under OSI Licence number: Cork County Council/CMA 2004/07. Unauthorised reproduction infringes Ordnance Survey Ireland and Government of Ireland copyright. © Ordnance Survey Ireland, 2004.
3. All levels refer to Ordnance Survey Datum, Malin Head.
4. DO NOT SCALE, use figured dimensions only, if in doubt ask.

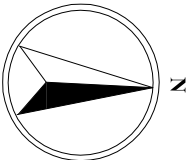

CORK COUNTY COUNCIL
SOUTHERN DIVISION
Niall O'Keefe, B.E. Chief Engineering Liaison
County Engineer
County Hill, Cork.
Patricia Power,
Director of Services,
Area Operations South

Project: BALLINCURRIG LISGOLD WWTP
WASTE WATER
DISCHARGE LICENCE APPLICATION

Title: Application Form
Attachment A1_Map2
Location Plan of Waste Water Treatment Plant

Designed: CB	Checked: MH	Scale: 1:7,000 @ A3	Drawing No: A1_Map2
Drawn: MM	Approved: MH	Date: Nov 09	
File Path:	Status: _	Rev: 0	

Rev	Date	By	Description