

For inspection purposes only.  
Consent of copyright owner required for any other use.

**NOTES**

1. Dimensions are not to be scaled from drawing. For any discrepancies found consult with the design office.
2. This drawing is to be read in conjunction with the WWDL Certification.
3. This drawing is to be read in conjunction with all other WWDL Certification drawings.



N. O'KEEFE, B.E.,  
COUNTY ENGINEER,  
COUNTY HALL,  
CORK.



Cork County Council,  
Southern Division.

No.	Date	Drawn/Checked	Revision Description

**Job Title:**  
Killumney  
Wastewater Discharge  
Certification

**Drawing Title:**  
Location Map  
Attachment A1 - Map 1

Scales:	Surveyed by:	Drawn by:	
1:20000 @ A3	O.C.	O.C.	
<b>Designed by:</b> TOH	<b>Checked by:</b> MD	<b>Date:</b> December 2009	<b>Rev:</b> 
<b>Drawing number:</b> A1 - Map 1			

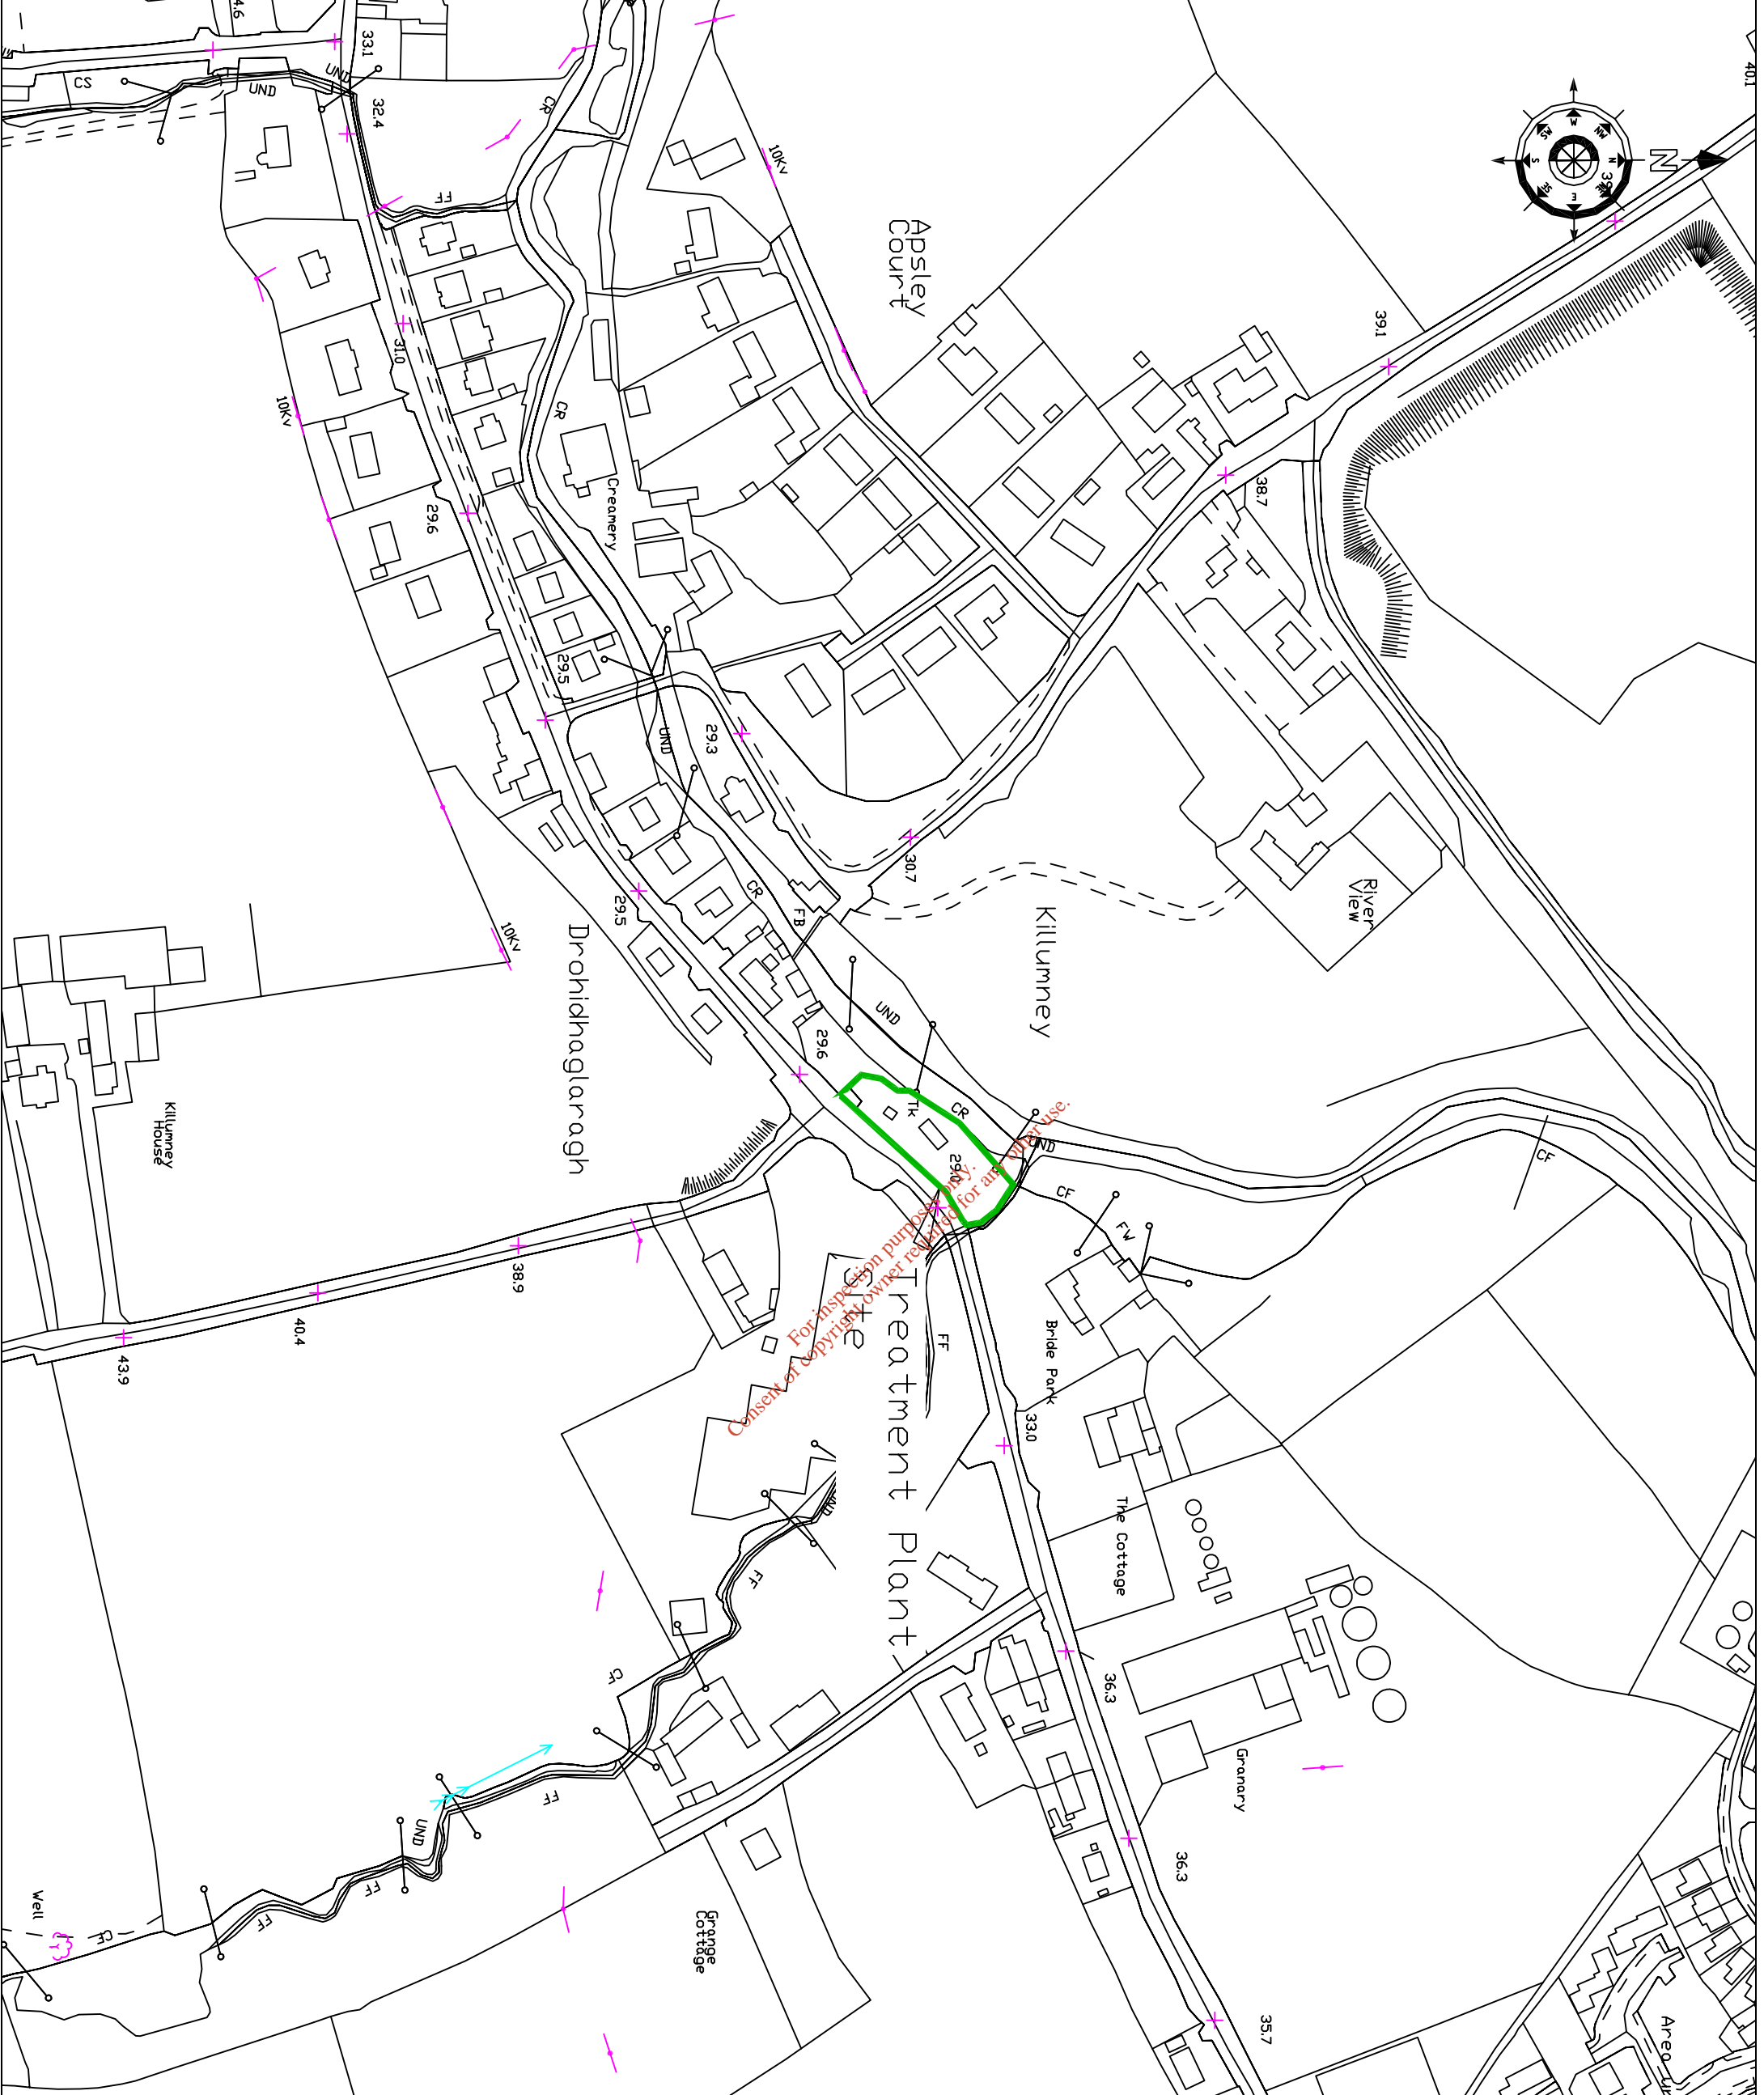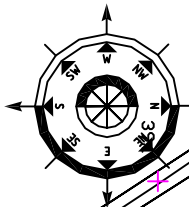

**NOTES**

1. Dimensions are not to be scaled from drawing. For any discrepancies found consult with the design office.
2. This drawing is to be read in conjunction with the WWDL Certification.
3. This drawing is to be read in conjunction with all other WWDL Certification drawings.

No.	Date	Drawn/Rev/Checked	Revision Description

Cork County Council,  
Southern Division.



N. O'KEEFE, B.E.,  
COUNTY ENGINEER,  
COUNTY HALL,  
CORK.



**Job Title:**  
Killumney  
Wastewater Discharge  
Certification

**Drawing Title:**  
Site Location  
Attachment A1 - Map 2

Scale:	Surveyed by:	Drawn by:
1:2500 @ A3	O.C.	O.C.
Designed by:	Checked by:	Date:
TOH	MD	December 2009
Drawing number:	Rev:	
A1 - Map 2	-	

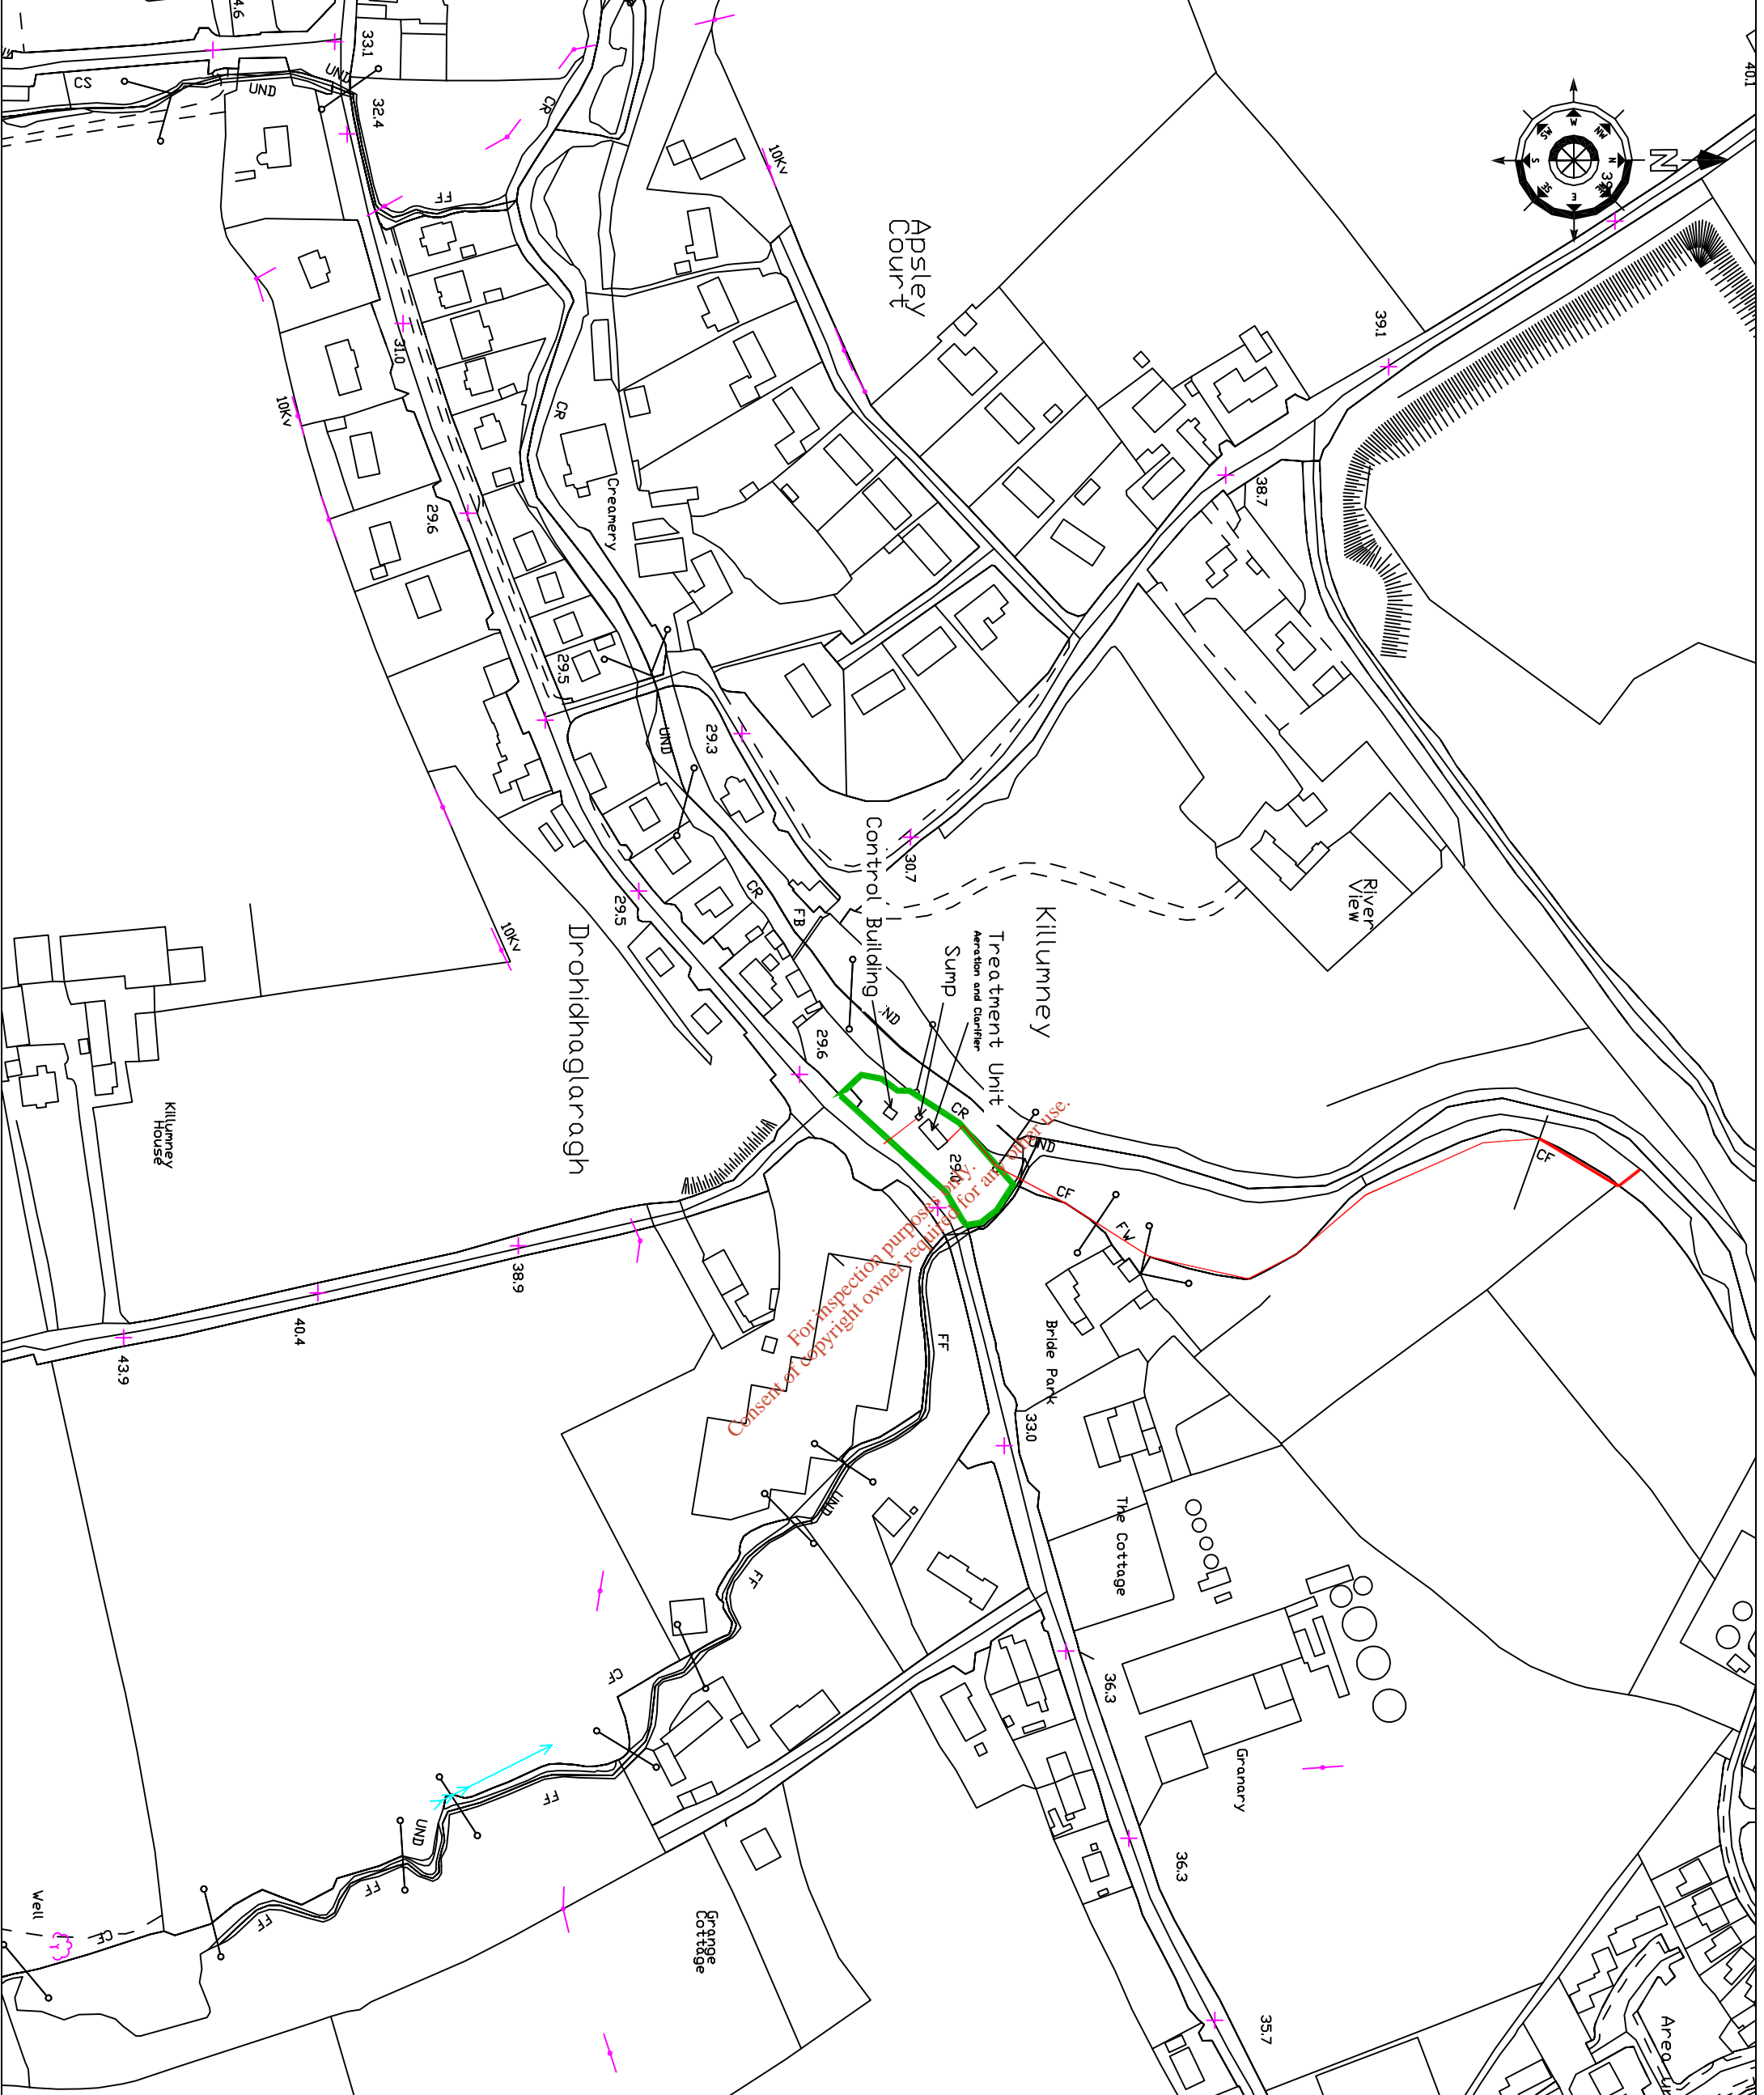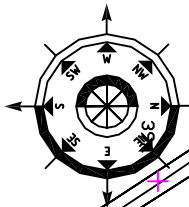


**NOTES**

1. Dimensions are not to be scaled from drawing. For any discrepancies found consult with the design office.
2. This drawing is to be read in conjunction with the WWDL Certification.
3. This drawing is to be read in conjunction with all other WWDL Certification drawings.

No.	Date	Drawn/Checked	Revision Description

Cork County Council,  
Southern Division.

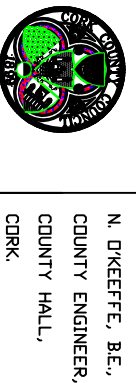

N. O'KEEFE, B.E.,  
COUNTY ENGINEER,  
COUNTY HALL,  
CORK.

Job Title:  
Killumney  
Wastewater Discharge  
Certification

Drawing Title:  
Site Layout  
Attachment A1 - Map 3

Scale:	Surveyed by:	Drawn by:
1:2500 @ A3	O.C.	O.C.
Designed by:	Checked by:	Date:
TOH	MD	December 2009
Drawing number:	Rev:	
A1 - Map 3	-	