

Inflow

Inlet Sump

All in one  
treatment  
plant (Aeration  
and  
Clarification)

Outfall to  
River Bride

Sludge  
Disposal  
Off site

For inspection purposes only.  
Consent of copyright owner required for any other use.

### NOTES

1. Dimensions are not to be scaled from drawing. For any discrepancies found consult with the design office.
2. This drawing is to be read in conjunction with the WWDL Certification.
3. This drawing is to be read in conjunction with all other WWDL Certification drawings.



N. O'KEEFE, B.E.,  
COUNTY ENGINEER,  
COUNTY HALL,  
CDRK.



Job Title:  
Killumney  
Wastewater Discharge  
Certification

Drawing Title:  
Schematic Showing  
Treatment Plant Process  
Attachment C1 - Drawing 1

No.	Date	Drawn/Checked	Revision Description

Cork County Council,  
Southern Division.

Scales	Drawn by	Date	
Not to Scale	O.C.	O.C.	
Designed by	Checked by	Date	
T.O.H.	MD	December 2009	
Drawing number:	C1 - Drawing 1	Rev.	-

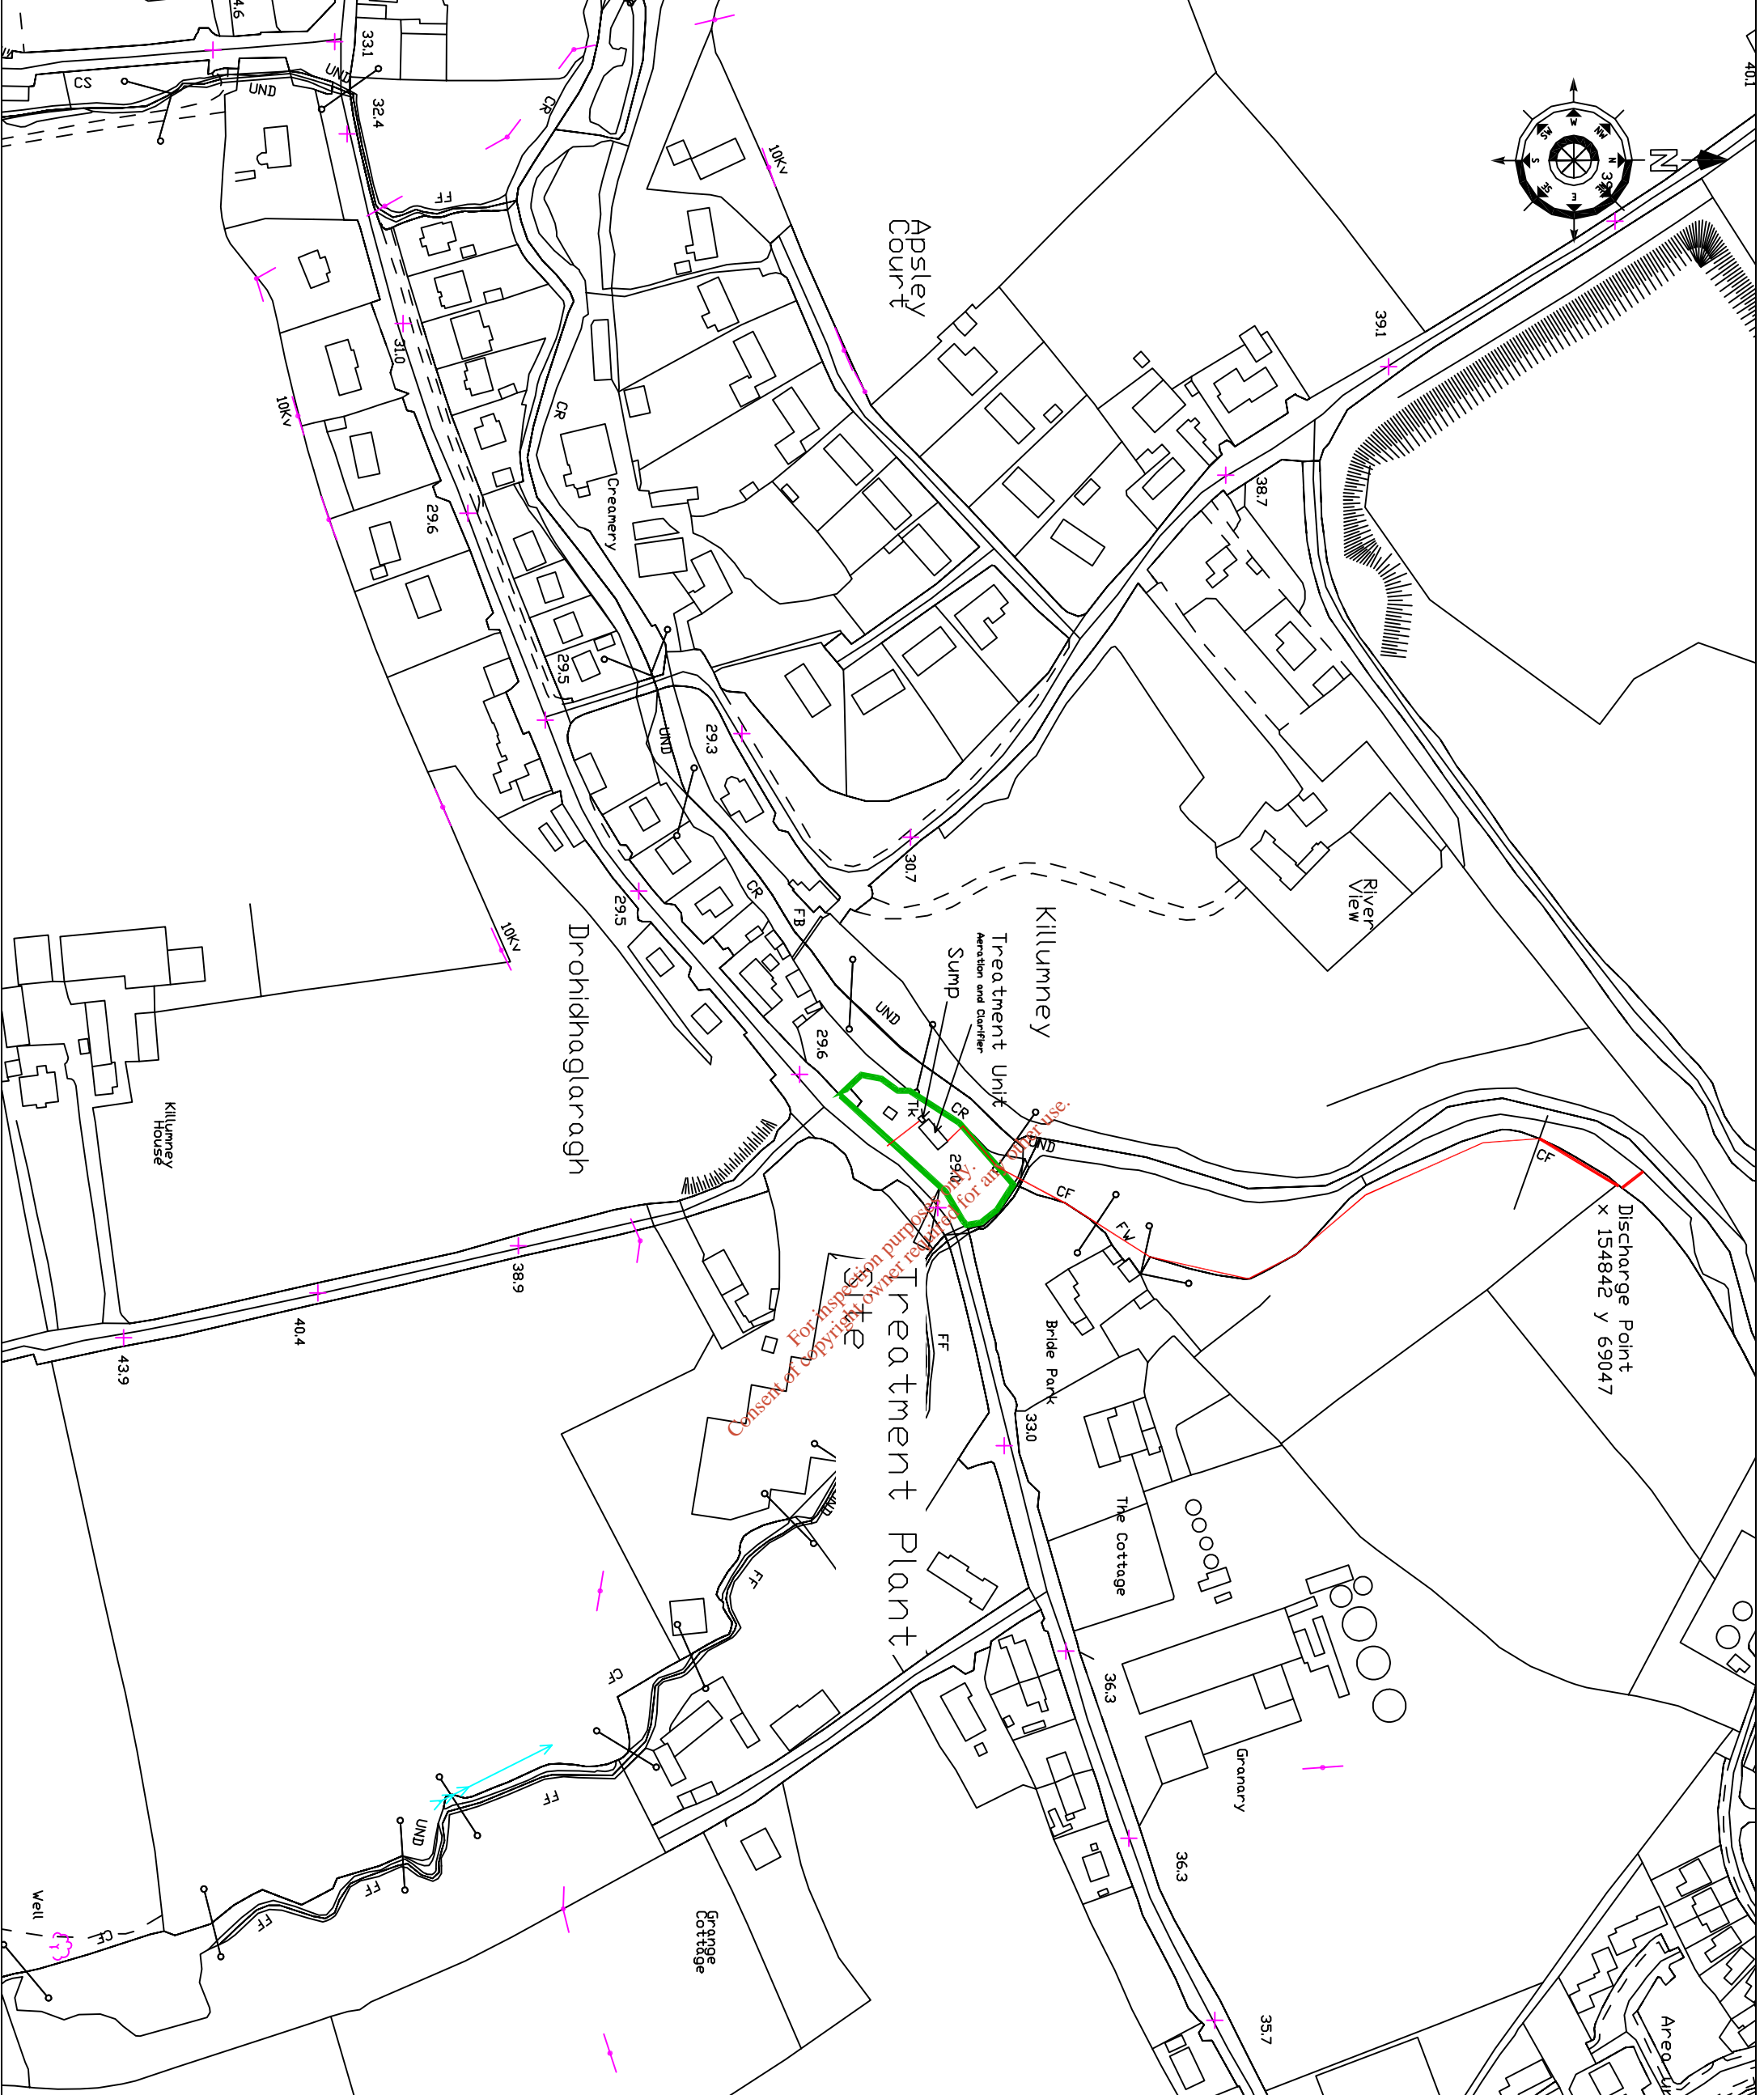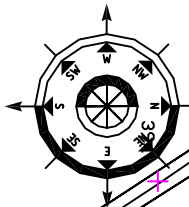

**NOTES**

1. Dimensions are not to be scaled from drawing. For any discrepancies found consult with the design office.
2. This drawing is to be read in conjunction with the WWDL Certification.
3. This drawing is to be read in conjunction with all other WWDL Certification drawings.

No.	Date	Drawn/Checked	Revision Description

Cork County Council,  
Southern Division.

N. O'KEEFE, B.E.,  
COUNTY ENGINEER,  
COUNTY HALL,  
CORK.



Job Title:  
Killumney  
Wastewater Discharge  
Certification

Drawing Title:  
Site Location  
Attachment C1 - Map 7

Scale:	Surveyed by:	Drawn by:
1:2500 @ A3	O.C.	O.C.
Designed by:	Checked by:	Date:
TOH	MD	December 2009
Drawing number:	Rev:	
C1 - Map 7	-	