


WASTE LICENCE APPLICATION

REPRODUCED IN ACCORDANCE WITH OS LICENCE NO. 00009110

GENERAL NOTES:

ALL LEVELS RELATE TO MAIN HEAD ORDNANCE DATUM.
 ALL LEVELS TO BE CONFIRMED ON SITE BY MAIN CONTRACTOR PRIOR TO COMMENCEMENT.
 DRAWING TO BE READ IN CONJUNCTION WITH ALL RELEVANT DRAWINGS.
 DO NOT SCALE THIS DRAWING - USE FIGURED DIMENSIONS ONLY.


KEY PLAN:-

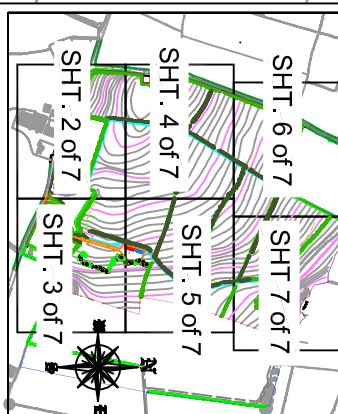

LEGEND:-


	Ownership Boundary
	Proposed Planning & EPA Waste Licence Boundary
	Embankment (Slope Direction)
	Proposed Level / Top of Liner
	Existing Ground Level Contour
	Existing Spot Level
	Existing Surface Water
	Existing Electrical Duct & Access Chamber
	Existing Access Gate
	Existing Fence (Various Types)
	Existing Masonry Wall
	Hazardous Leak Detection Monitoring Well
	Cell Leachate Monitoring Well

01	WASTE LICENCE APPLICATION	10.12.10	4 Progress
02	amendment	date:	Issued by:
Prepared For:			
Client:			
Project:			
MEHL INTEGRATED WASTE MANAGEMENT FACILITY			
Location:			
HOLLYWOOD GREAT, NAGS HEAD NAUL, CO. DUBLIN			
Title:			
PROPOSED RESTORATION LAYOUT (SHEET 1 OF 7)			
Project Name: PP	Drawing No.: 15	File Name:	
Study Name: WLA	Version No.: 01	PP_WLA_15_01	
Scale:	Date: 10 Dec 2010		
WVG Job Number: 0007831	SCALE: A1(1:2000)/A2(1:4000)		
Created By: CF	Reviewed By: JD	Sheet Off By: MB	
Prepared by:			
Old Bridge House, Strand Street, Athone, Co. Wickmeath, Ireland			
Tel: (00353) 0474744 Fax: (00353) 0474744 E-mail: info@wvg.ie			
WVG (Engineering) Ireland Ltd.			

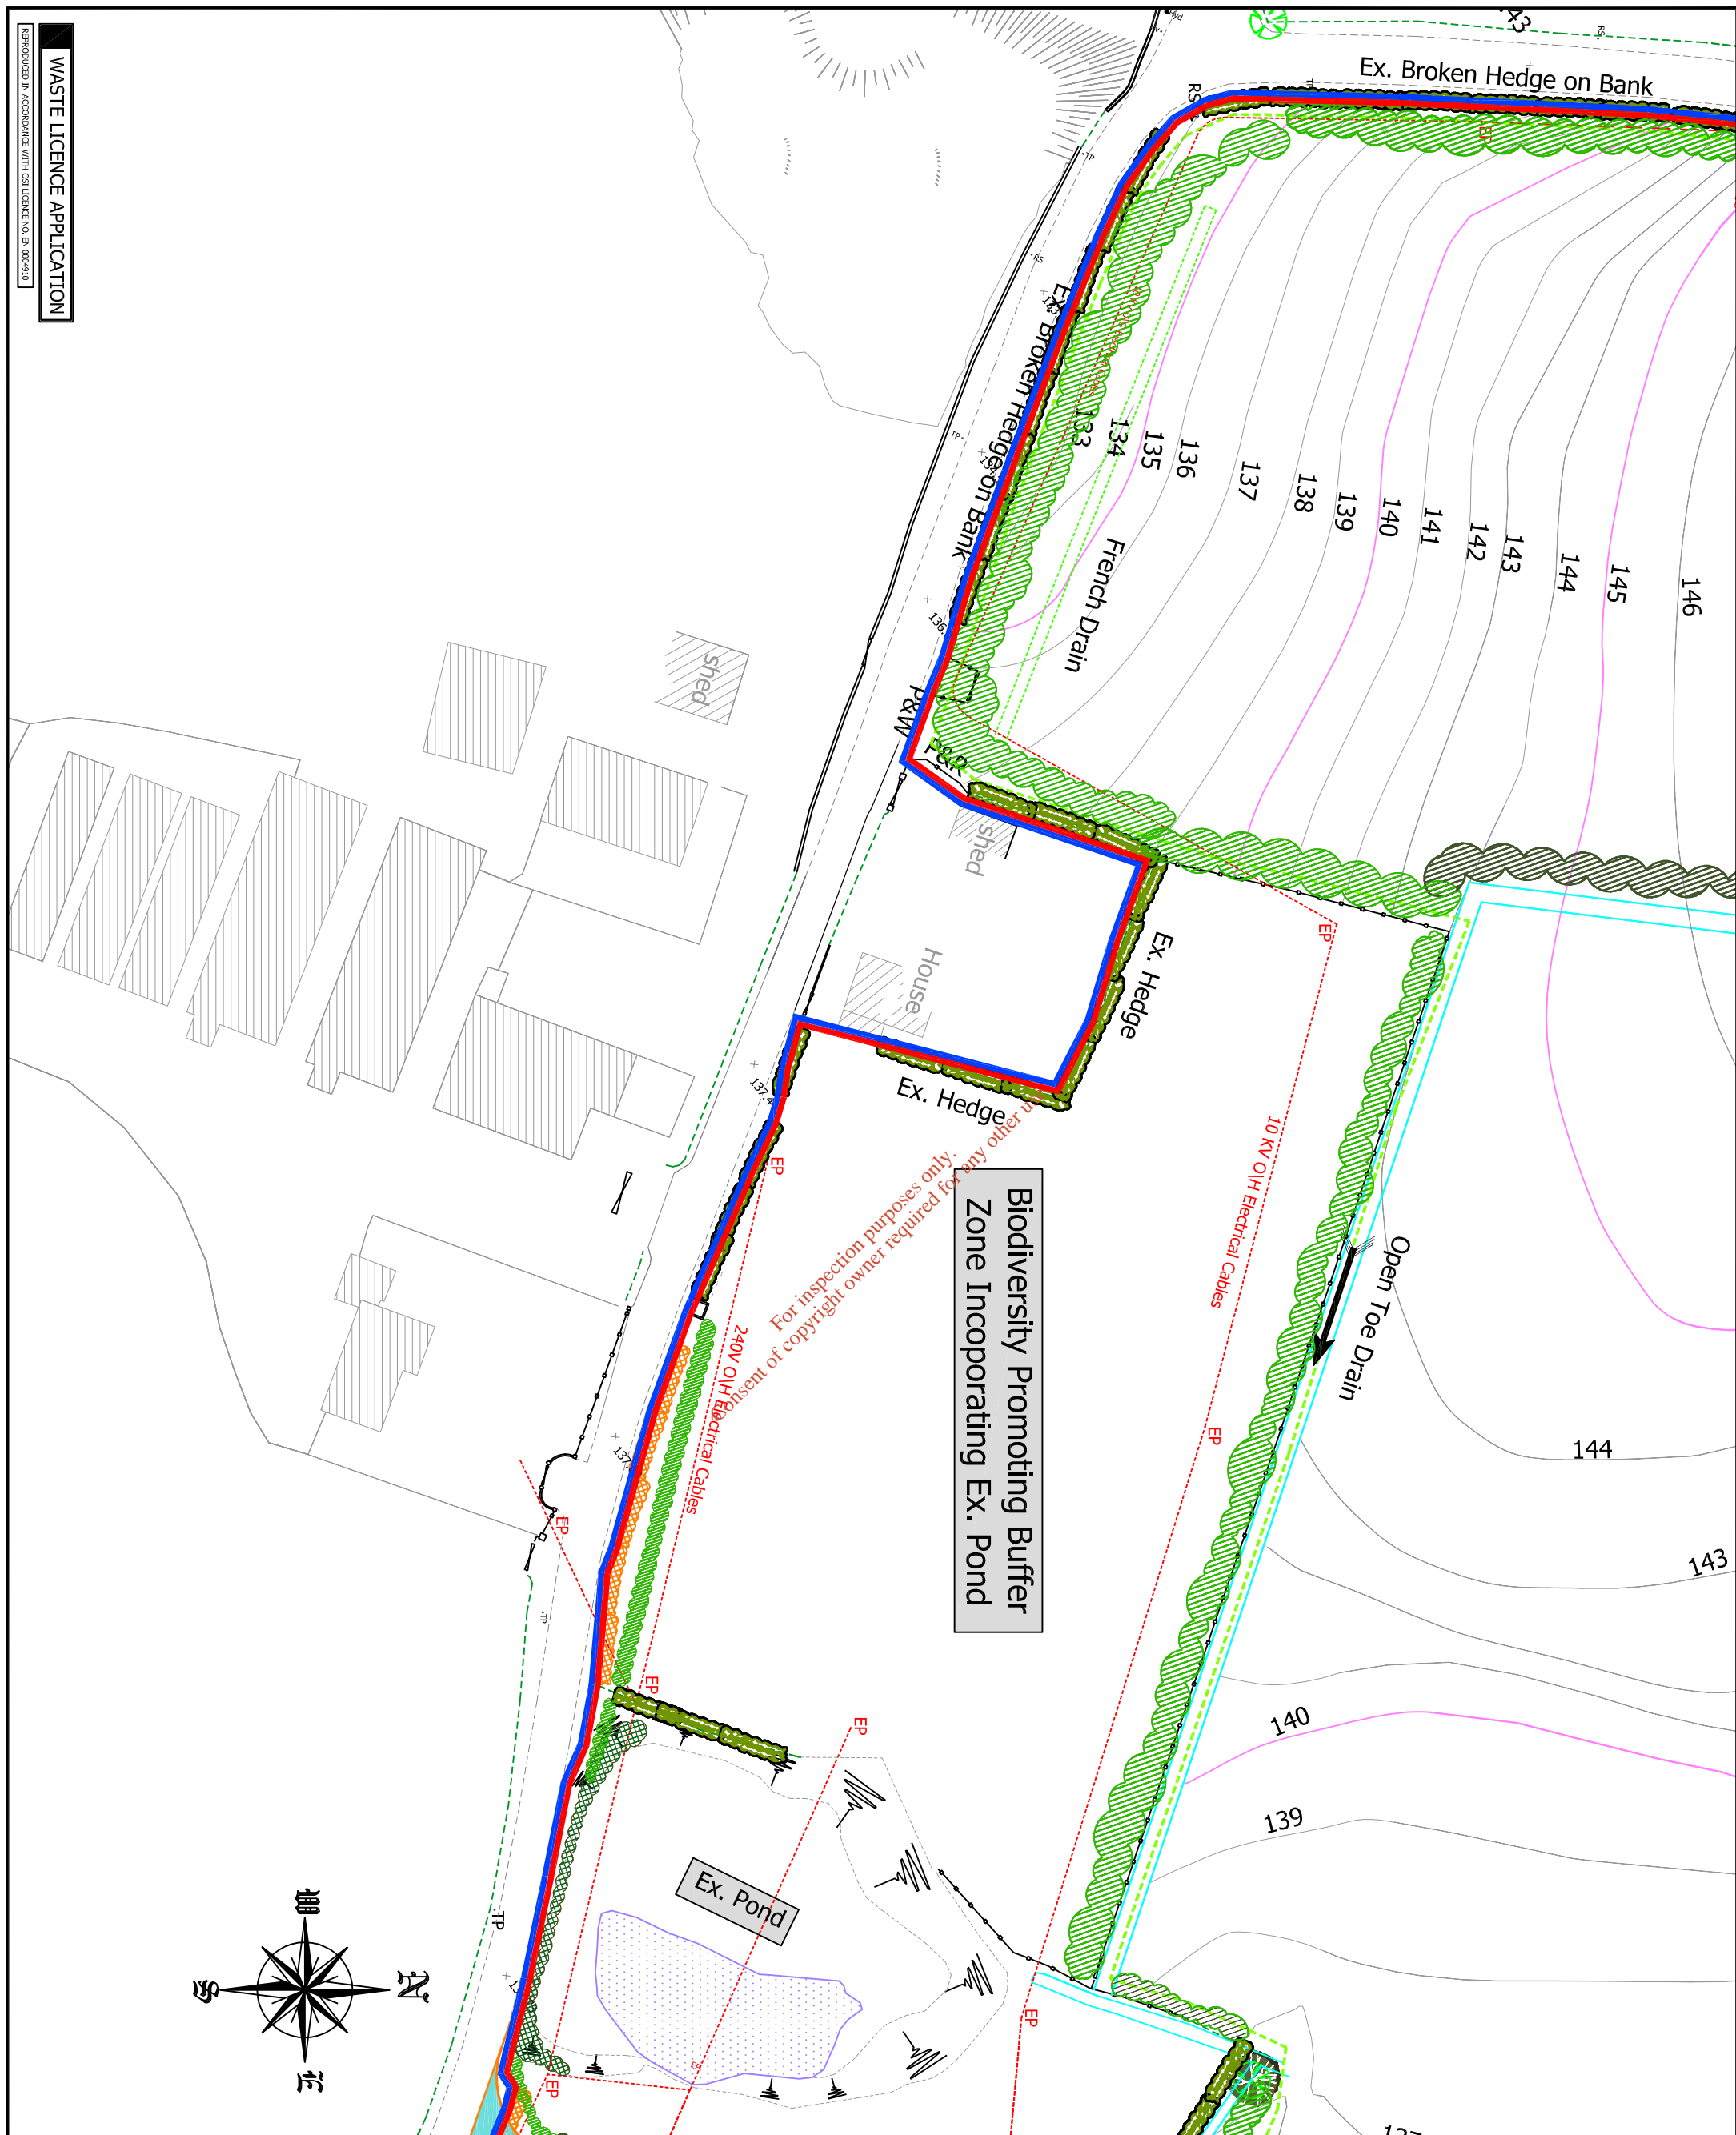

Biodiversity Promoting Buffer Zone Incorporating Ex. Pond


For inspection purposes only.
Consent of copyright owner required for any other use.

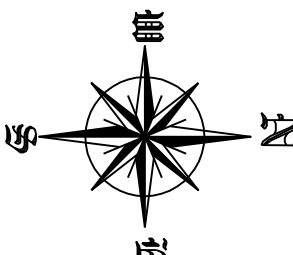

GENERAL NOTES:

ALL LEVELS RELATE TO MALIN HEAD ORDNANCE DATUM.
ALL LEVELS TO BE CONFIRMED ON SITE BY MAIN CONTRACTOR PRIOR TO COMMENCEMENT.
DRAWING TO BE READ IN CONJUNCTION WITH ALL RELEVANT DRAWINGS.
DO NOT SCALE THIS DRAWING - USE FIGURED DIMENSIONS ONLY.

KEY PLAN:-

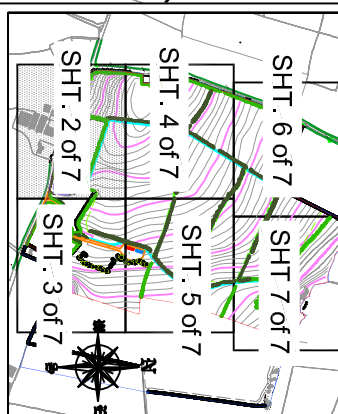

LEGEND:-

- Ownership Boundary
- Proposed Planning & EPA Waste Licence Boundary
- Embankment (Slope Direction)
- Proposed Level / Top of Liner
- Existing Ground Level Contour
- Existing Spot Level
- Existing Surface Water
- Existing Electrical Duct & Access Chamber
- Existing Access Gate
- Existing Fence (Various Types)
- Existing Masonry Wall
- Hazardous Leak Detection Monitoring Well
- Cell Leachate Monitoring Well

NO.	DESCRIPTION	DATE	ISSUED BY
01	WASTE LICENCE APPLICATION	10.12.10	4 Progress

Client: MEHL INTEGRATED WASTE MANAGEMENT FACILITY
Location: HOLLYWOOD GREAT, NAGS HEAD NAUL, CO. DUBLIN

Title: PROPOSED RESTORATION LAYOUT (SHEET 2 OF 7)

Project Name: PP_WLA_15_01

Study Name: WLA

Version No.: 01

Scale: 1:1000

WVG Job Number: 0007831

Created By: CF


Reviewed By: JD

Sheet Off By: MB

ARUP | **patel tonra** | **MANAHAN PLANNERS**

Old Bridge House, Strand Street, Athlone, Co. Wick, Ireland.

WVG (Engineering) Ireland Ltd.

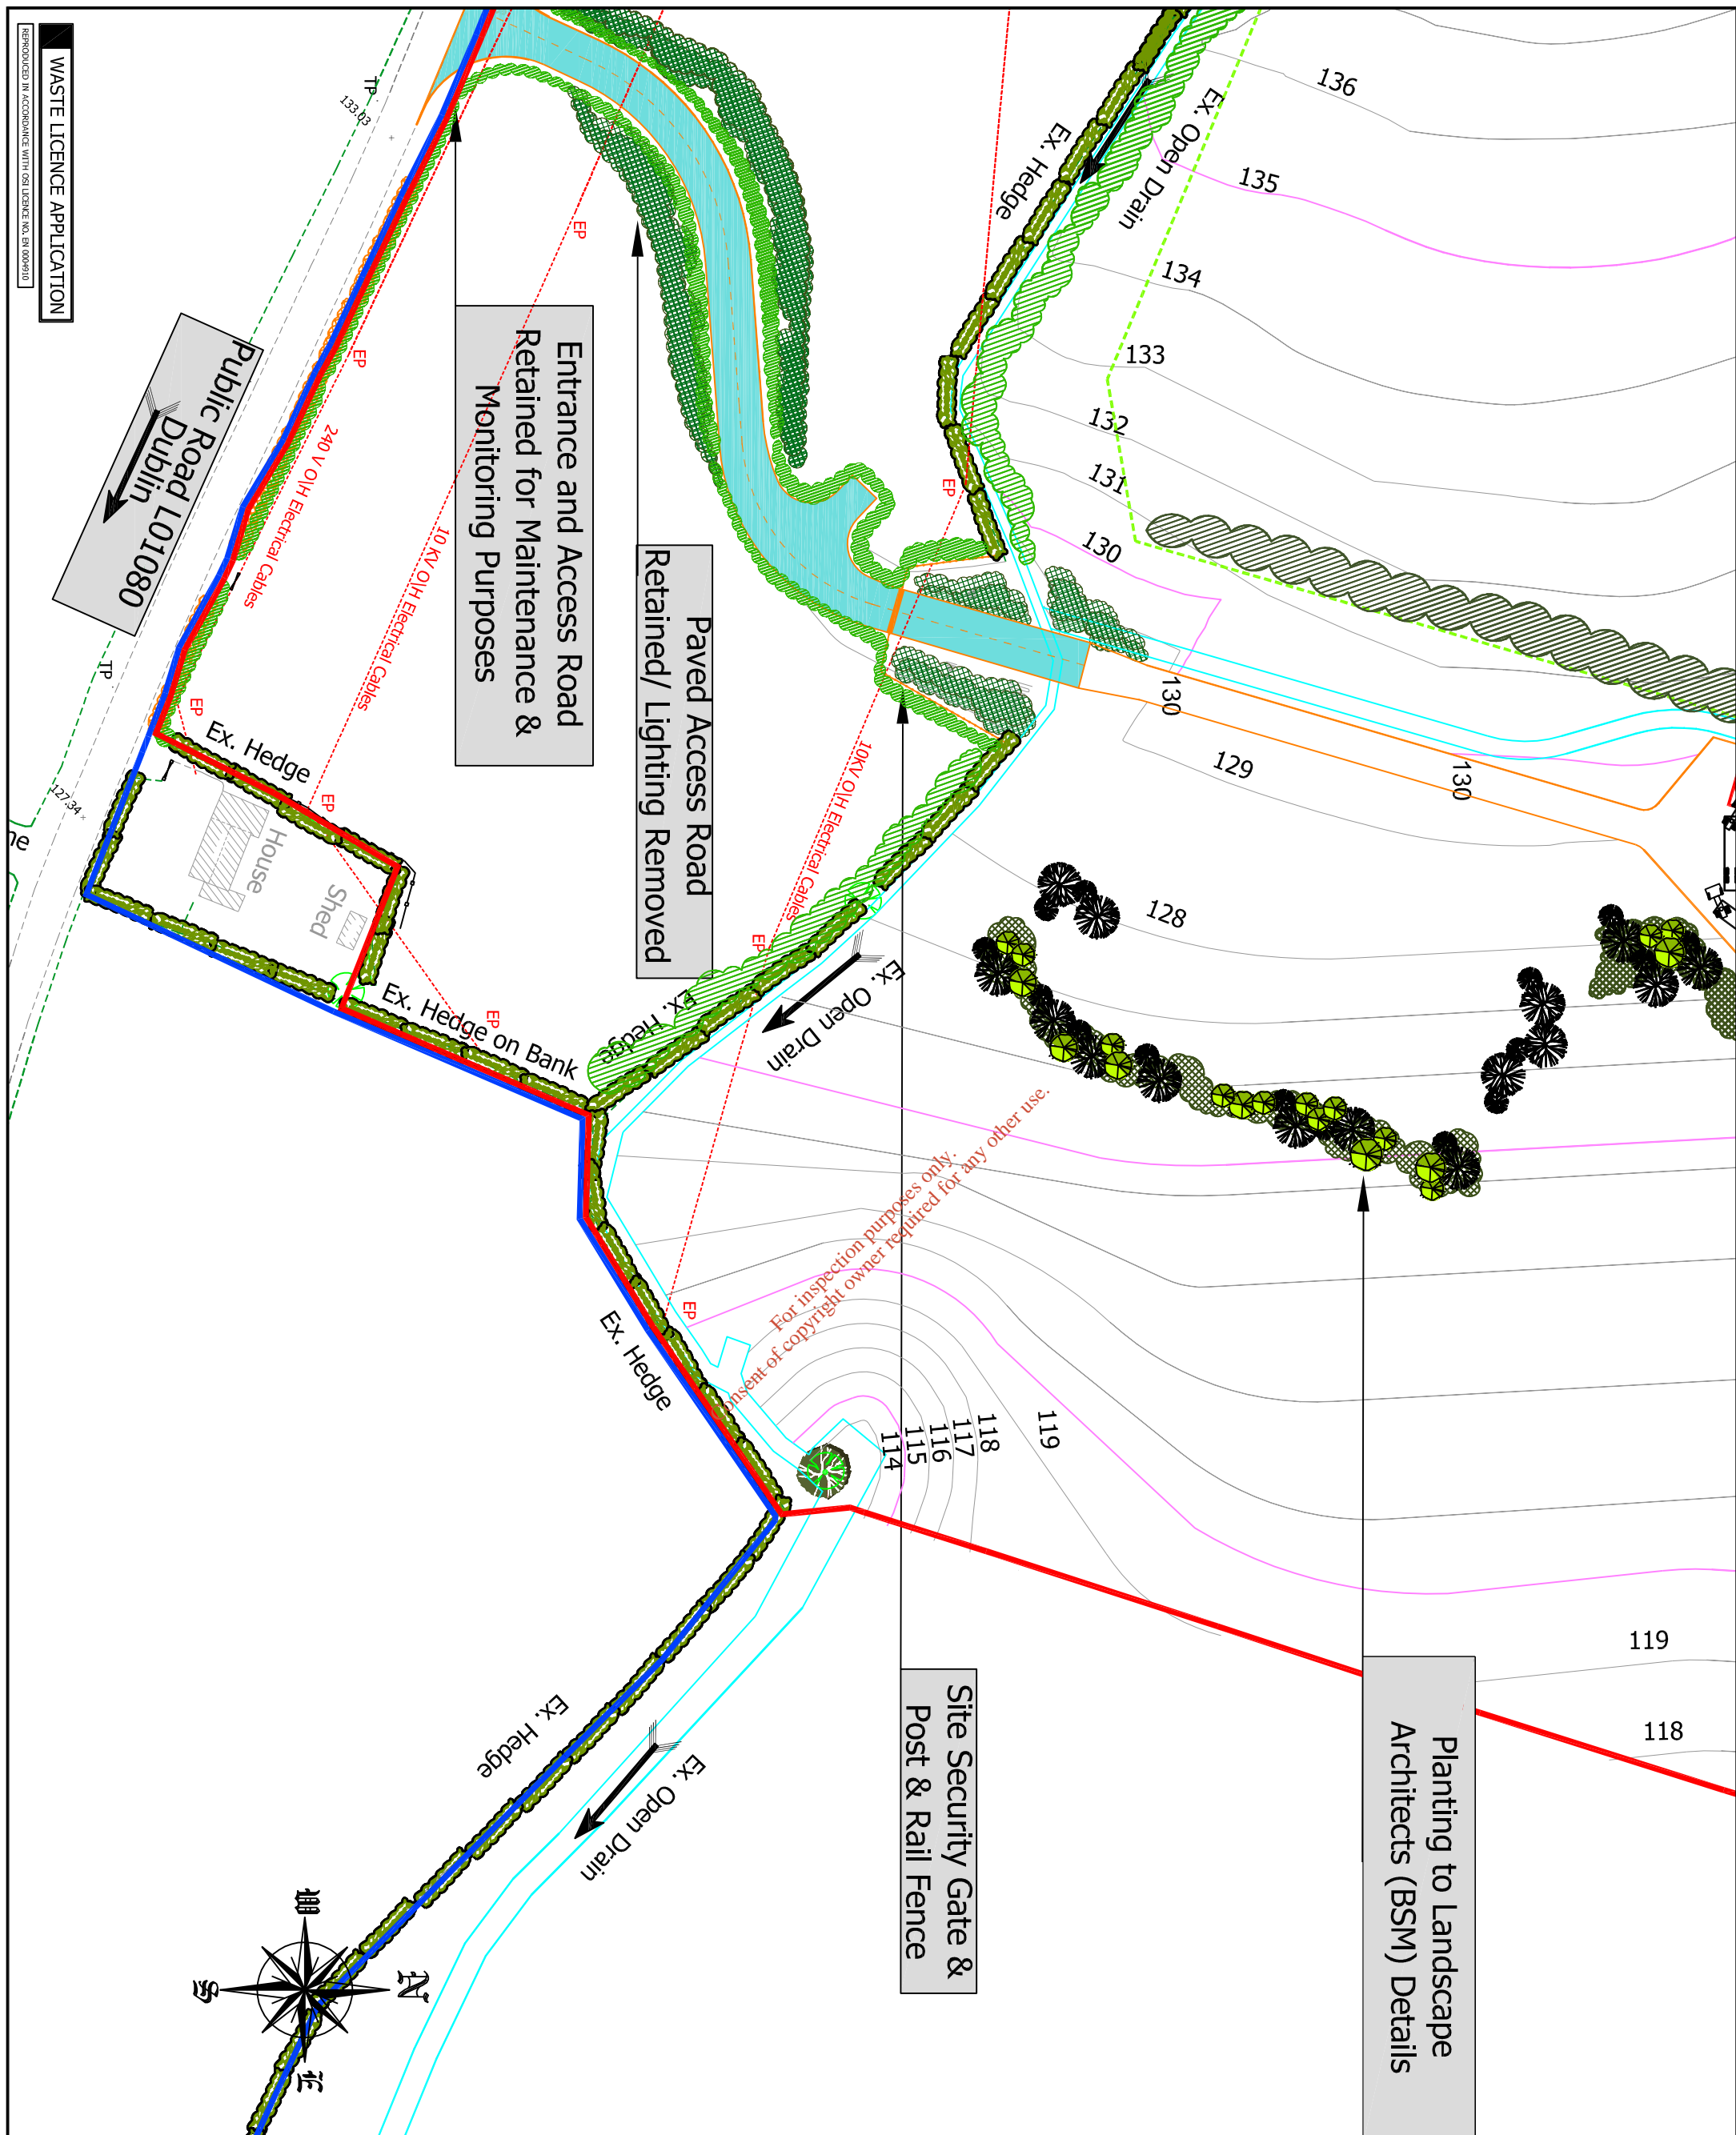

WASTE LICENCE APPLICATION
REPRODUCED IN ACCORDANCE WITH OSL LICENCE NO. BR 00069110

GENERAL NOTES:
ALL LEVELS RELATE TO MAIN HEAD ORDNANCE DATUM.
ALL LEVELS TO BE CONFIRMED ON SITE BY MAIN CONTRACTOR PRIOR TO COMMENCEMENT.
DRAWING TO BE READ IN CONJUNCTION WITH ALL RELEVANT DRAWINGS.
DO NOT SCALE THIS DRAWING - USE FIGURED DIMENSIONS ONLY.

KEY PLAN:-
SHT. 6 of 7
SHT. 7 of 7
SHT. 4 of 7
SHT. 5 of 7
SHT. 2 of 7
SHT. 3 of 7

LEGEND:-
 Ownership Boundary
 Proposed Planning & EPA Waste Licence Boundary
 Embankment (Slope Direction)
 Proposed Level / Top of Liner
 Existing Ground Level Contour
 Existing Spot Level
 Existing Surface Water
 Existing Electrical Duct & Access Chamber
 Existing Access Gate
 Existing Fence (Various Types)
 Existing Masonry Wall
 Hazardous Leak Detection Monitoring Well
 Cell Leachate Monitoring Well

Client: MEHL INTEGRATED WASTE MANAGEMENT FACILITY
Location: HOLLYWOOD GREAT, NAGS HEAD NAUL, CO. DUBLIN
Title: PROPOSED RESTORATION LAYOUT (SHEET 3 OF 7)

01	WASTE LICENCE APPLICATION	10.12.10	4 Progress
Prepared For:	amrindohndie	date:	Issued by:
Prepared By:			
Project:	MEHL INTEGRATED WASTE MANAGEMENT FACILITY		
Client:	HOLLYWOOD GREAT, NAGS HEAD NAUL, CO. DUBLIN		
Location:	HOLLYWOOD GREAT, NAGS HEAD NAUL, CO. DUBLIN		
Title:	PROPOSED RESTORATION LAYOUT (SHEET 3 OF 7)		
Project Name:	PP_WLA_15_01	Drawing No.:	15
Study Name:	WLA	Version No.:	01
Scale:	1:100	Date:	10 Dec 2010
WVG Job Number:	0007831	SCALE:	A1(1:500)/A3(1:1000)
Created By:	CF	Reviewed By:	JD
Shipped Off By:	MB		

Prepared by:
 Old Bridge House,
 Strand Street,
 Athlone,
 CO. WESTMEATH.
 Tel: (080) 644604
 Fax: (01876) 474400
 Email: info@wvg.ie



WVG (Engineering) Ireland Ltd.

ARUP | **patel tonra**
 Environmental Solutions

MANAHAN
 PLANNERS
 Technical Services
 Civil Team

WASTE LICENCE APPLICATION


REPRODUCED IN ACCORDANCE WITH OSI LICENCE NO. EN 0000010

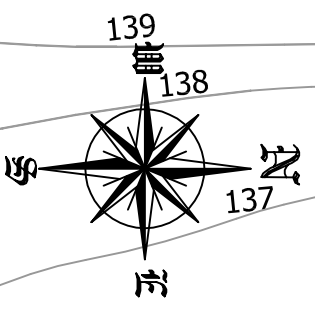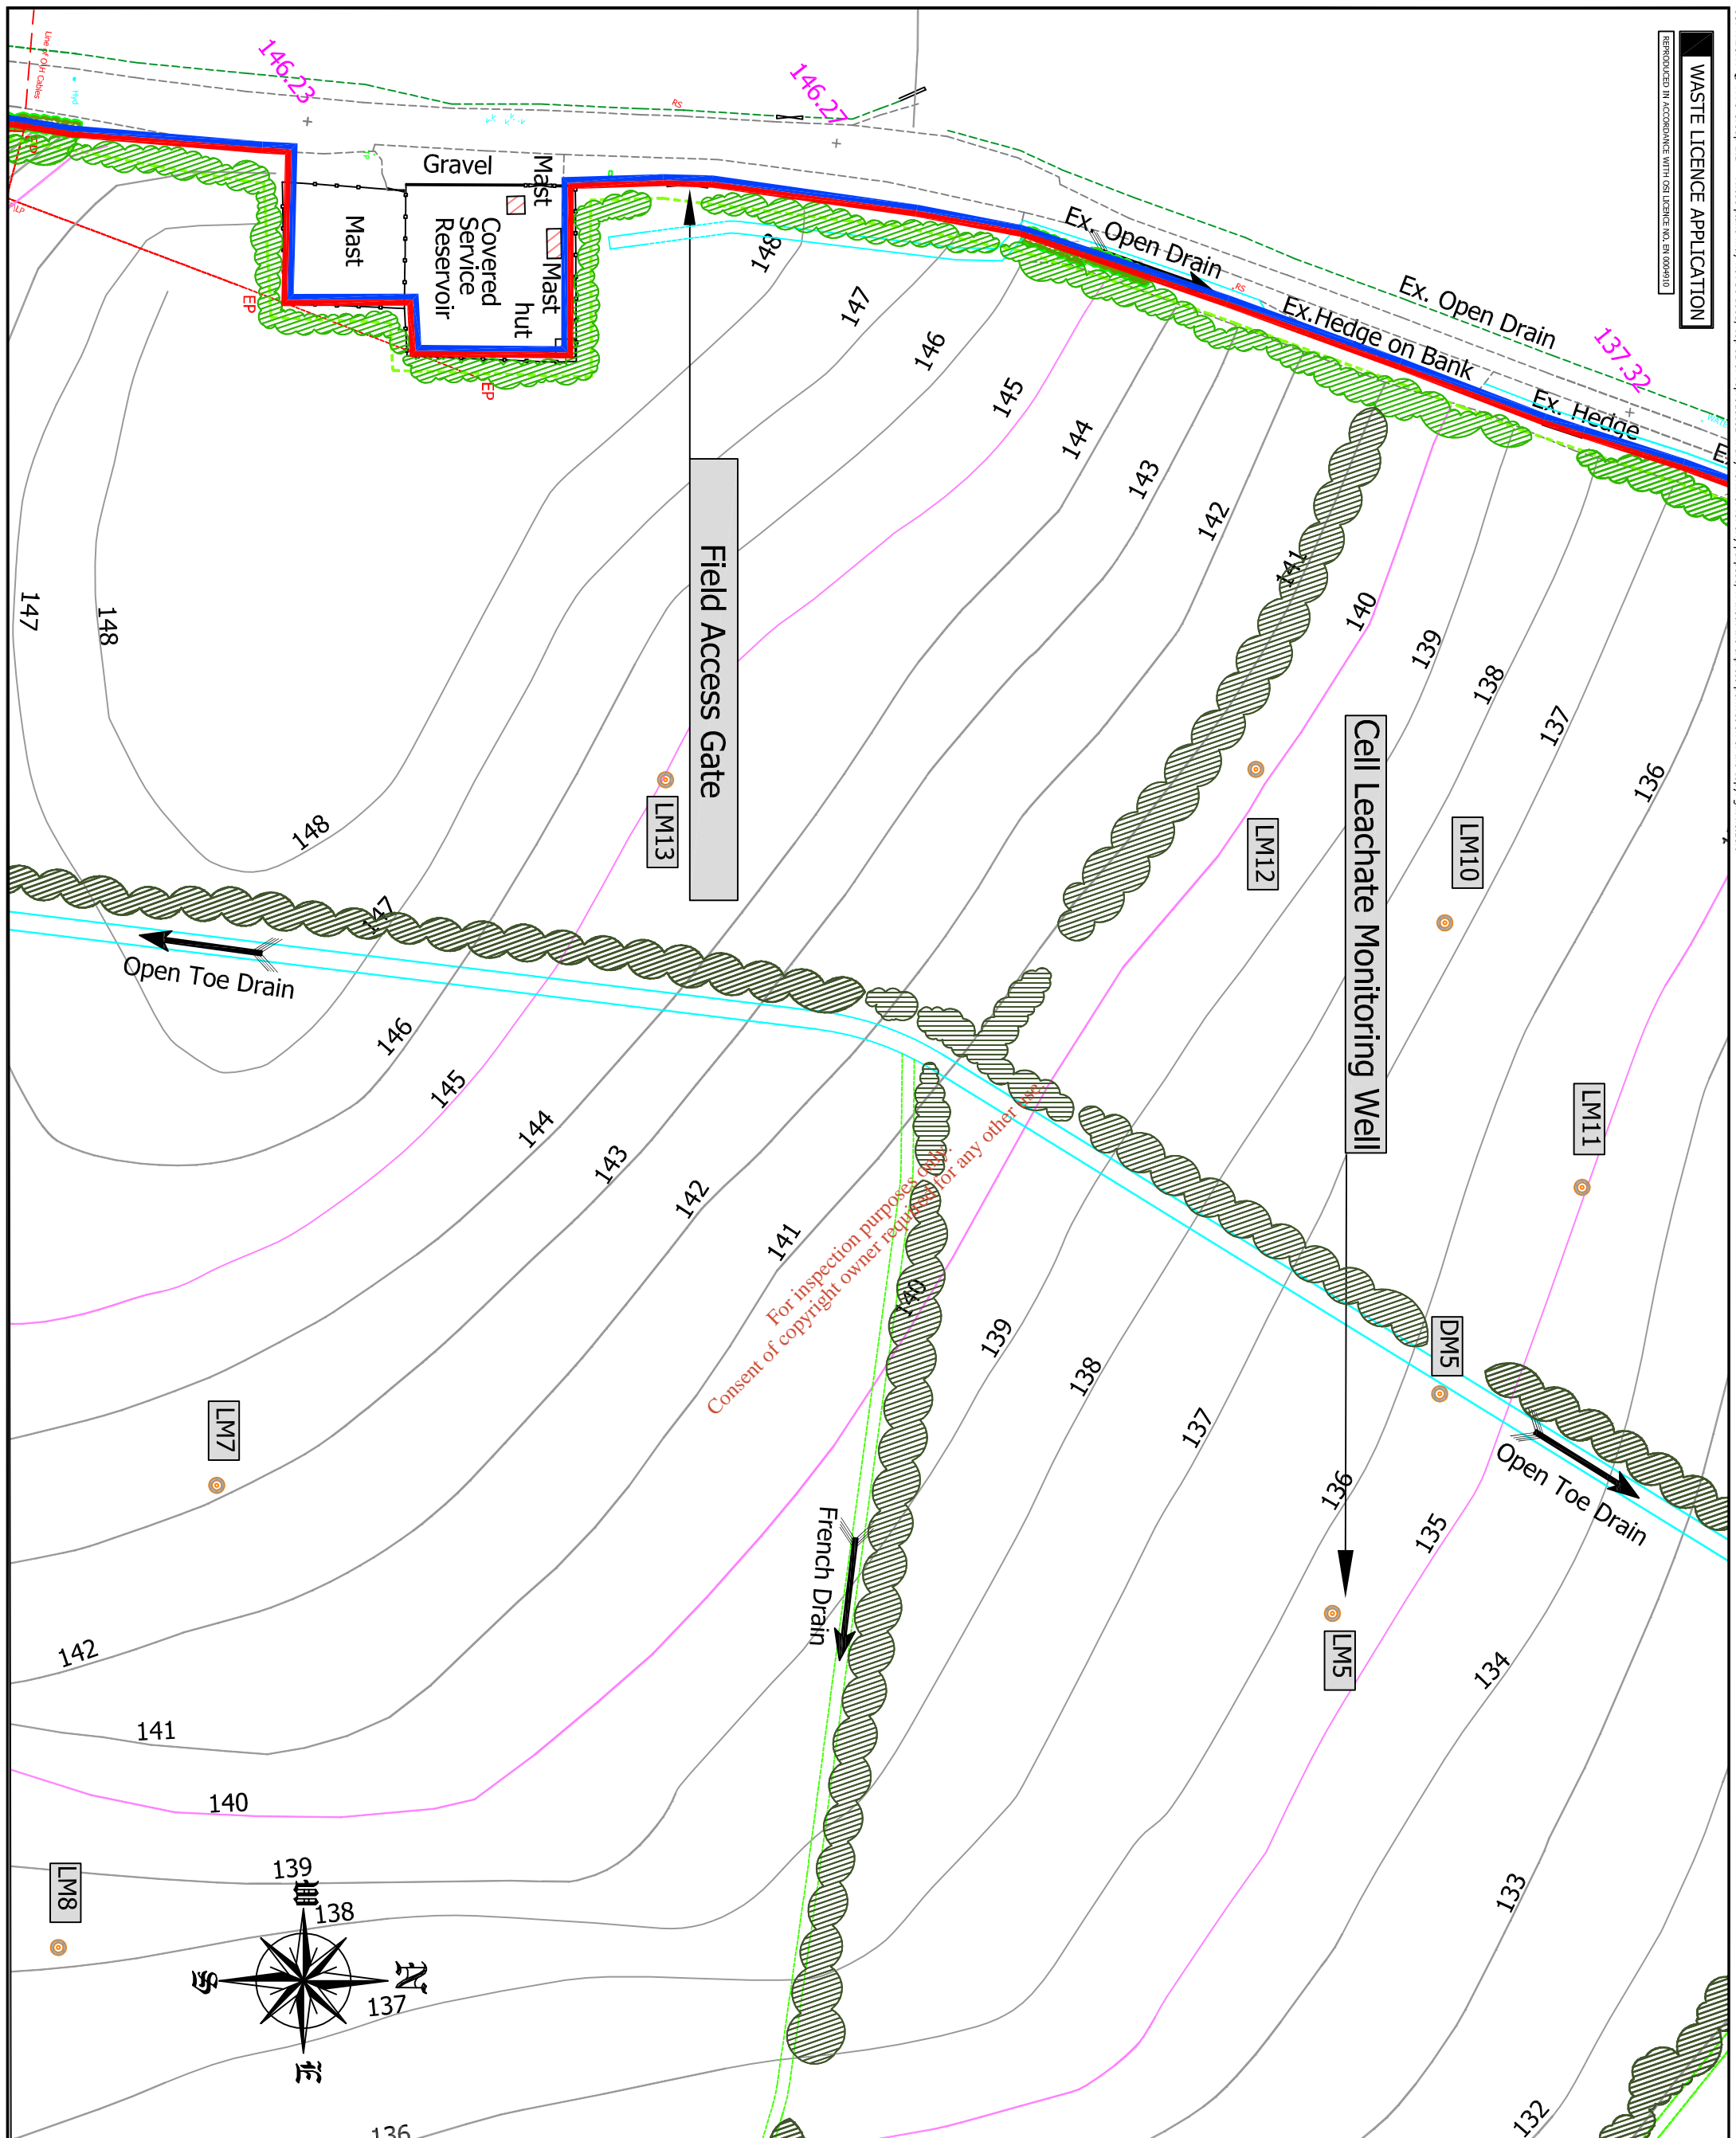

GENERAL NOTES:

ALL LEVELS RELATE TO MAIN HEAD ORDNANCE DATUM.
 ALL LEVELS TO BE CONFIRMED ON SITE BY MAIN CONTRACTOR PRIOR TO COMMENCEMENT.
 DRAWING TO BE READ IN CONJUNCTION WITH ALL RELEVANT DRAWINGS.
 DO NOT SCALE THIS DRAWING - USE FIGURED DIMENSIONS ONLY.


KEY PLAN:-

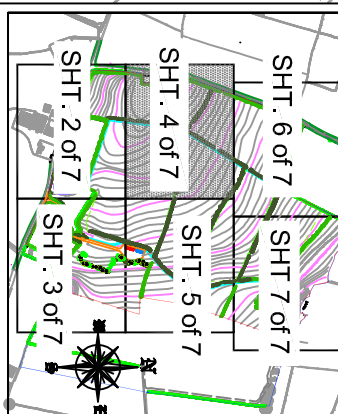

LEGEND:-

	Ownership Boundary
	Proposed Planning & EPA Waste Licence Boundary
	Embankment (Slope Direction)
	Proposed Level / Top of Liner
	Existing Ground Level Contour
	Existing Spot Level
	Existing Surface Water
	Existing Electrical Duct & Access Chamber
	Existing Access Gate
	Existing Fence (Various Types)
	Existing Masonry Wall
	Hazardous Leak Detection Monitoring Well
	Cell Leachate Monitoring Well

01	WASTE LICENCE APPLICATION	10.12.10	4 Progress
02	amendments	date	Issued by
Prepared For:			
Client: Municipal Environmental Engineers Ltd			
Project: MEHL INTEGRATED WASTE MANAGEMENT FACILITY			
Location: HOLLYWOOD GREAT, NAGS HEAD NAUL, CO. DUBLIN			
Title: PROPOSED RESTORATION LAYOUT (SHEET 4 OF 7)			
Project Name: PP	Drawing No.: 15	Revision No.: 01	Scale: 1:1000
Study Name: WLA	Version No.: 01	Issue Date: 10 Dec 2010	Scale: A1(1:500)/A3(1:1000)
Created By: CF	Reviewed By: JD	Sheet Off By: HB	
Prepared by:			
Old Bridge House, Strand Street, Athlone, Co. Wick.			
Tel: (00) 353 854 854			
Email: info@wvg.ie			
WVG (Engineering) Ireland Ltd.			

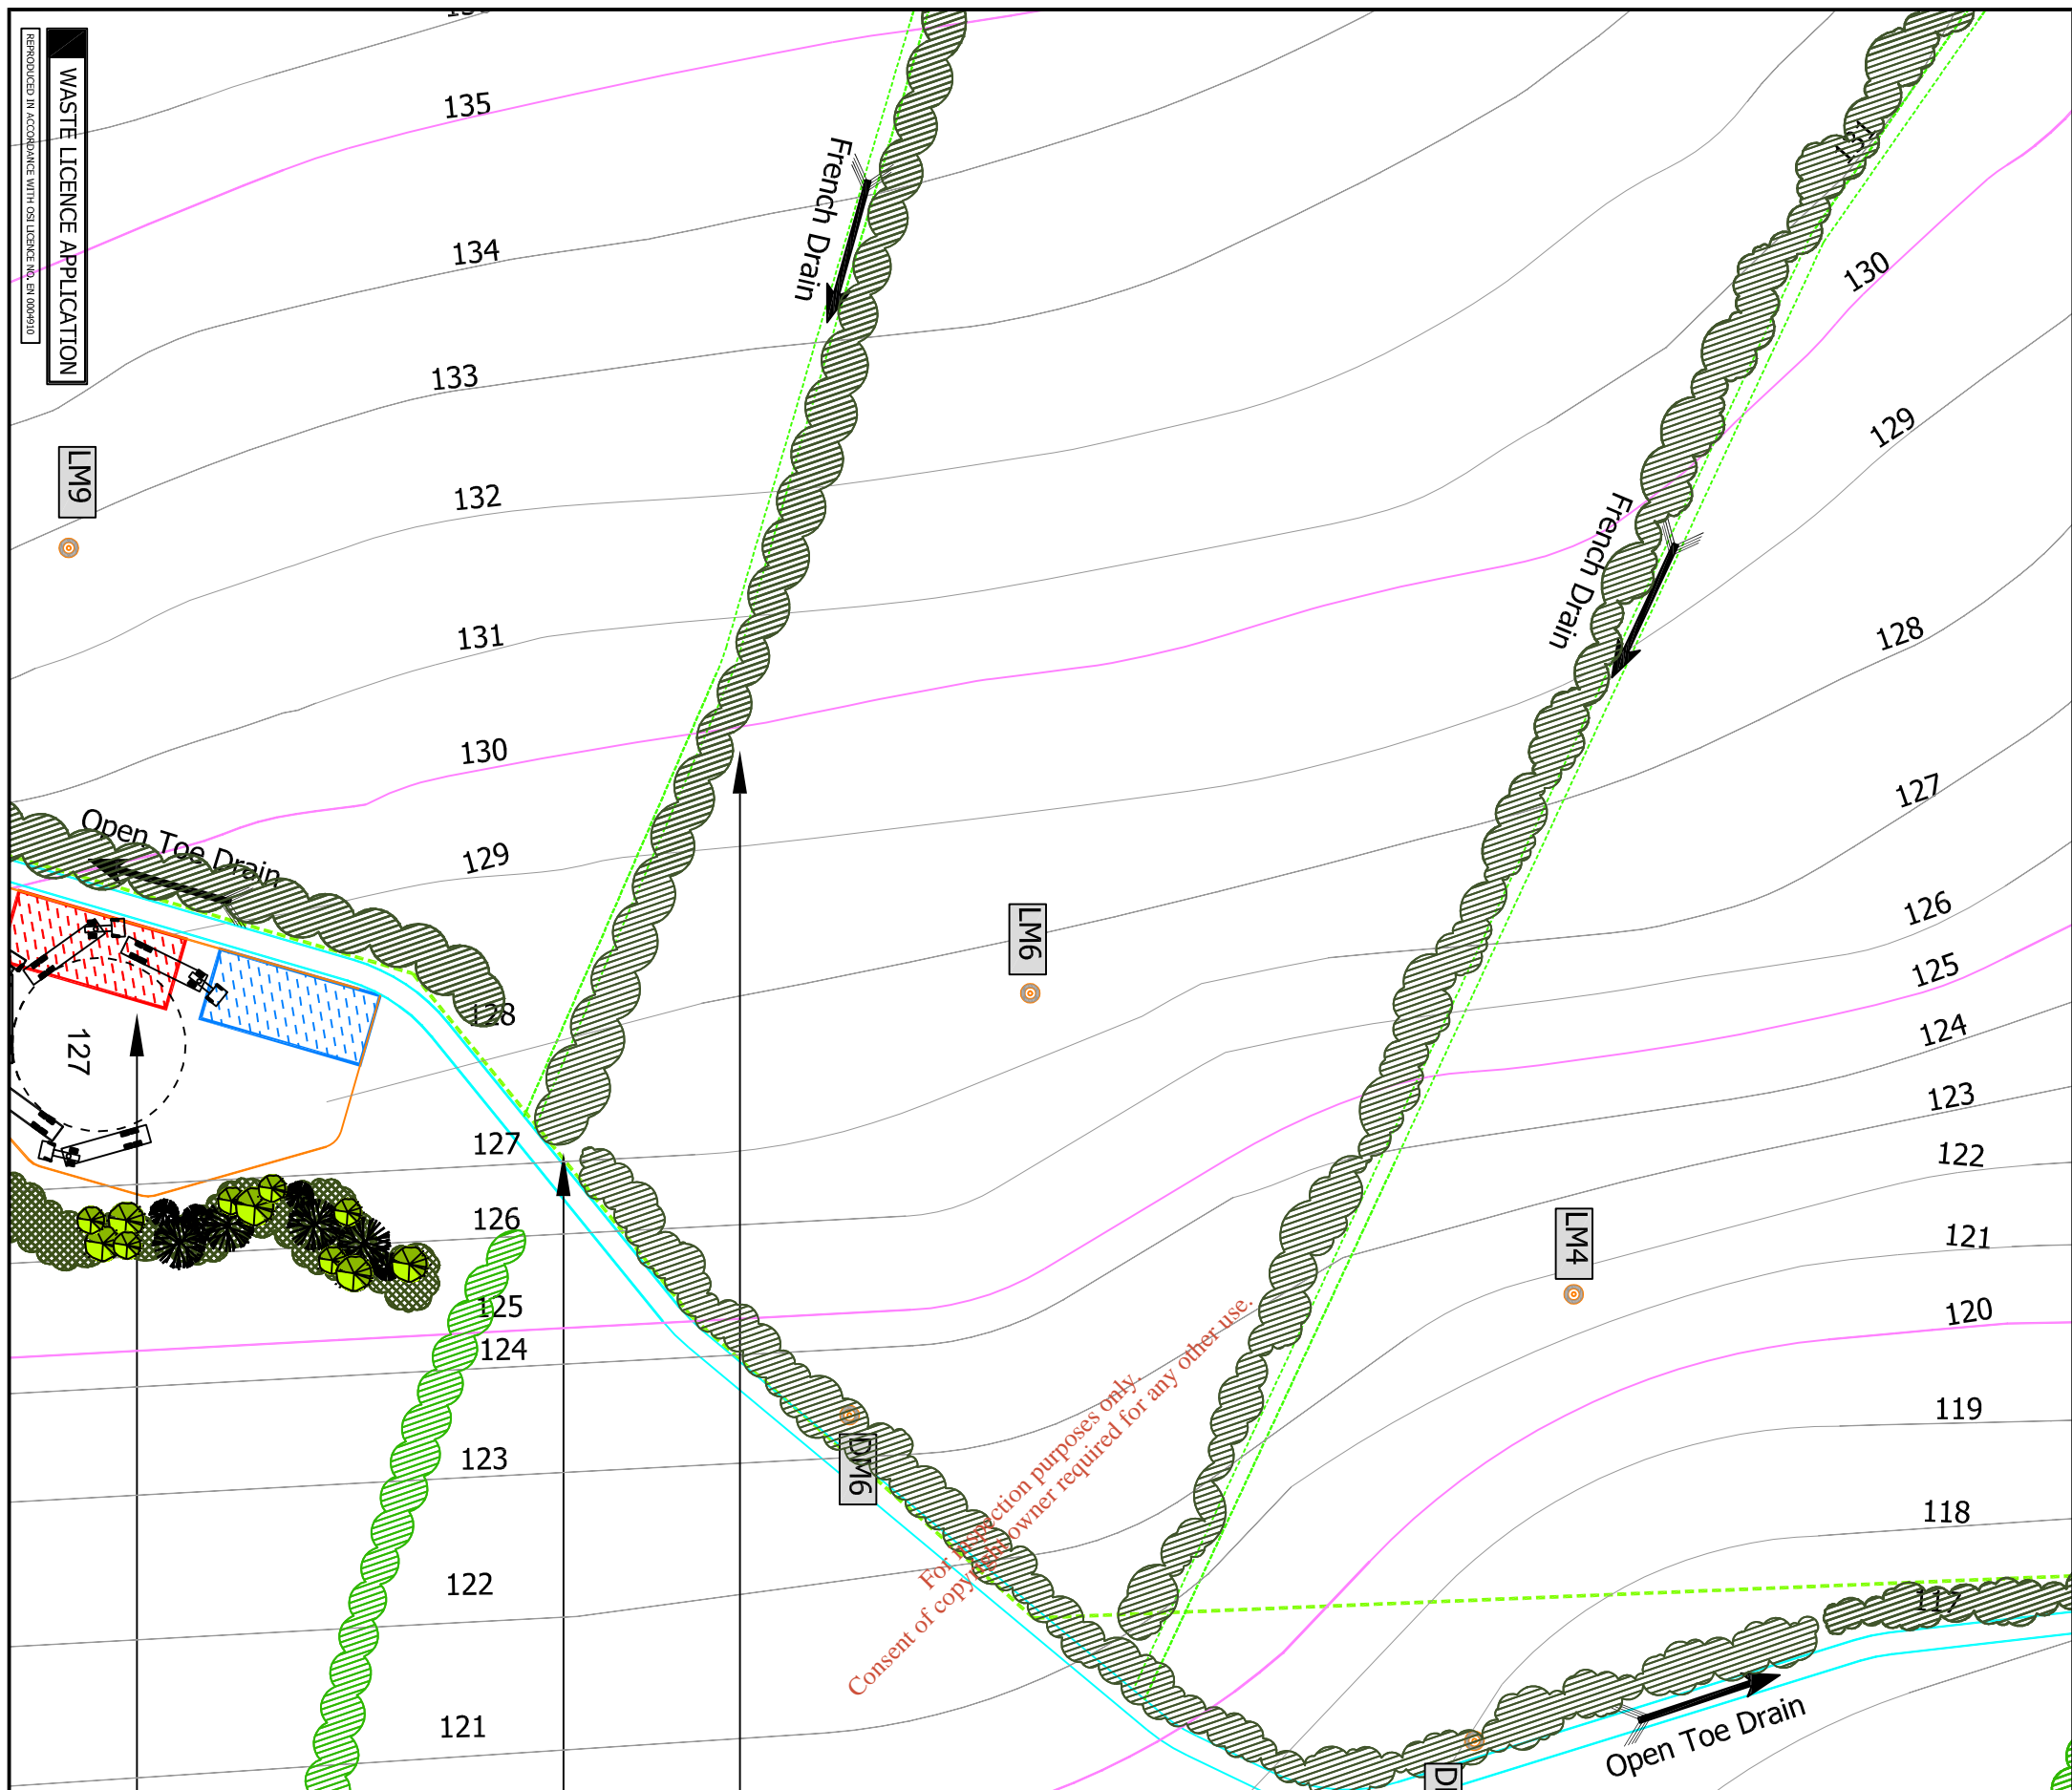

For production purposes only
Consent of copyright owner required for any other use.


Please Note " Drain & Hedgerow Location
Mark delineation of inert/Non Hazardous/
Hazardous Waste Cells"

Site
Boundary


Hedgerow to
Landscape Architects Details

Open Toe Drain
Outside Cell Footprint

Leachate Storage &
Collection System Retained

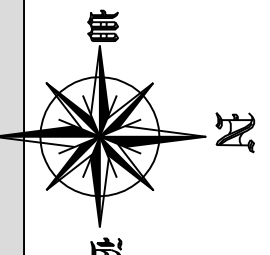

GENERAL NOTES:
ALL LEVELS RELATE TO MAIN HEAD ORDNANCE DATUM.
ALL LEVELS TO BE CONFIRMED ON SITE BY MAIN CONTRACTOR
PRIOR TO COMMENCEMENT.
DRAWING TO BE READ IN CONJUNCTION WITH
ALL RELEVANT DRAWINGS.
DO NOT SCALE THIS DRAWING - USE FIGURED DIMENSIONS ONLY.

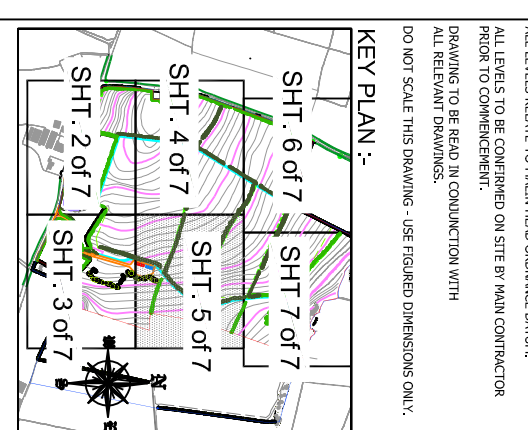


LEGEND:-

- Ownership Boundary
- Proposed Planning & EPA Waste Licence Boundary
- Embankment (Slope Direction)
- Proposed Level / Top of Liner
- Existing Ground Level Contour
- Existing Spot Level
- Existing Surface Water
- Existing Electrical Duct & Access Chamber
- Existing Access Gate
- Existing Fence (Various Types)
- Existing Masonry Wall
- Hazardous Leak Detection Monitoring Well
- Cell Leachate Monitoring Well

01	WASTE LICENCE APPLICATION	10.12.10	4 Progress
02	amendment	date	Issued by
Prepared For:			
Client:			
Project:			
Location:			
Title:			
Scale:			
Drawing No.:			
Version No.:			
Date:			
WVG Job Number:			
Created By:			
Reviewed By:			
Signed Off By:			
Prepared by:			
Old Bridge House, Strand Street, Athlone, CO. Wick. Tel: (000) 645404 Email: info@wvg.ie			
WVG (Engineering) Ireland Ltd.			
ARUP patel tonra Environmental Solutions			
M.A. HANAN PLANNERS Town & Country Civil Team			


WASTE LICENCE APPLICATION
REPRODUCED IN ACCORDANCE WITH OSL LICENCE NO. BR 00069110

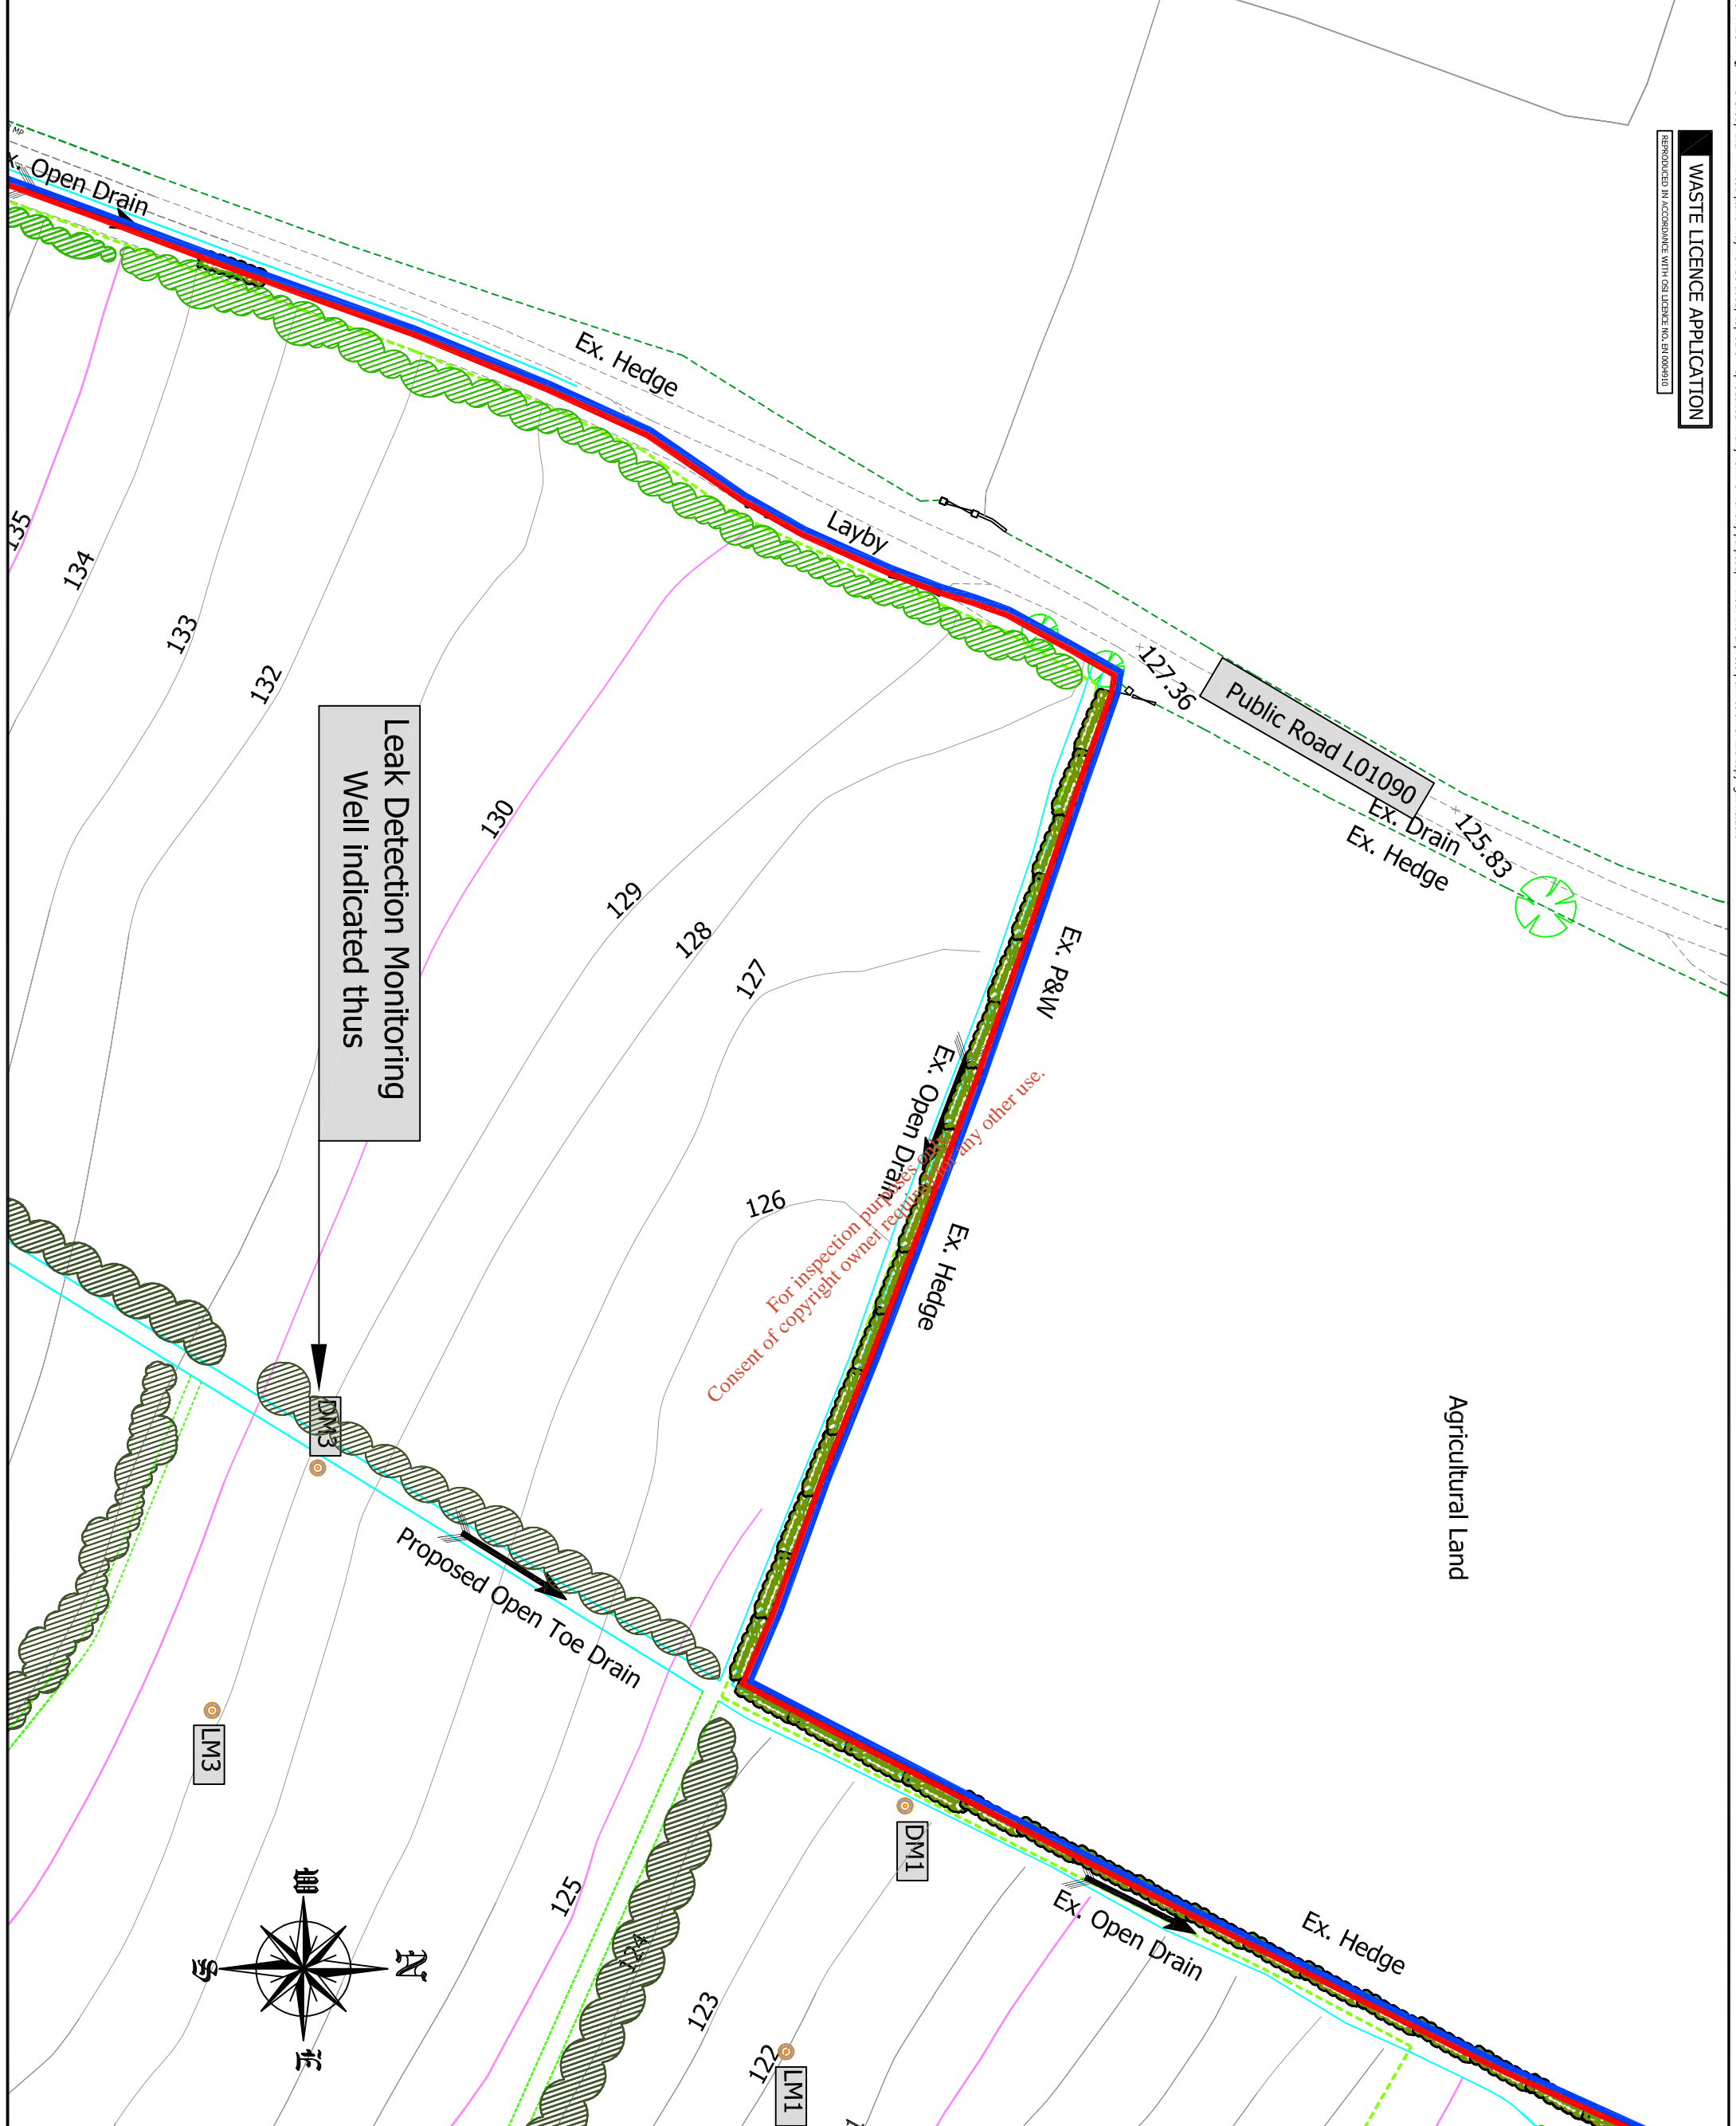

GENERAL NOTES:

ALL LEVELS RELATE TO MALIN HEAD ORDNANCE DATUM.
 ALL LEVELS TO BE CONFIRMED ON SITE BY MAIN CONTRACTOR PRIOR TO COMMENCEMENT.
 DRAWING TO BE READ IN CONJUNCTION WITH ALL RELEVANT DRAWINGS.
 DO NOT SCALE THIS DRAWING - USE FIGURED DIMENSIONS ONLY.

KEY PLAN :-


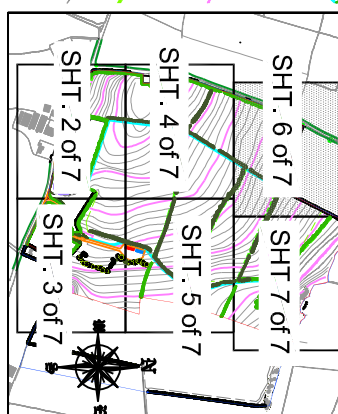


LEGEND:-

- Ownership Boundary
- Proposed Planning & EPA Waste Licence Boundary
- Embankment (Slope Direction)
- Proposed Level / Top of Liner
- Existing Ground Level Contour
- Existing Spot Level
- Existing Surface Water
- Existing Electrical Duct & Access Chamber
- Existing Access Gate
- Existing Fence (Various Types)
- Existing Masonry Wall
- Leak Detection Monitoring Well
- Cell Leachate Monitoring Well

01	WASTE LICENCE APPLICATION	10.12.10	4 Progress
Prepared For:	amendments	date:	Issued by:
Client:			
Project:	MEHL INTEGRATED WASTE MANAGEMENT FACILITY		
Location:	HOLLYWOOD GREAT, NAGS HEAD NAUL, CO. DUBLIN		
Title:	PROPOSED RESTORATION LAYOUT (SHEET 6 OF 7)		
Project Name:	Drawing No.:	Version No.:	Scale:
Study Name:	WA	01	PP_WLA_15_01
Scale:	Date:	10 Dec 2010	
WVG Job Number:	0007831	SCALE: A1(1:500)/A3(1:1000)	
Created By:	CF	Reviewed By:	JD
Prepared By:	CF	Sheet Off By:	MB
Old Bridge House, Strand Street, Athlone, CO. WICK Tel: (000) 645406 Fax: (000) 645405 Email: info@wvg.ie			
WVG (Engineering) Ireland Ltd.			
MANAN PATEL tonra Environmental Solutions			


REFER TO PLAN INSERT

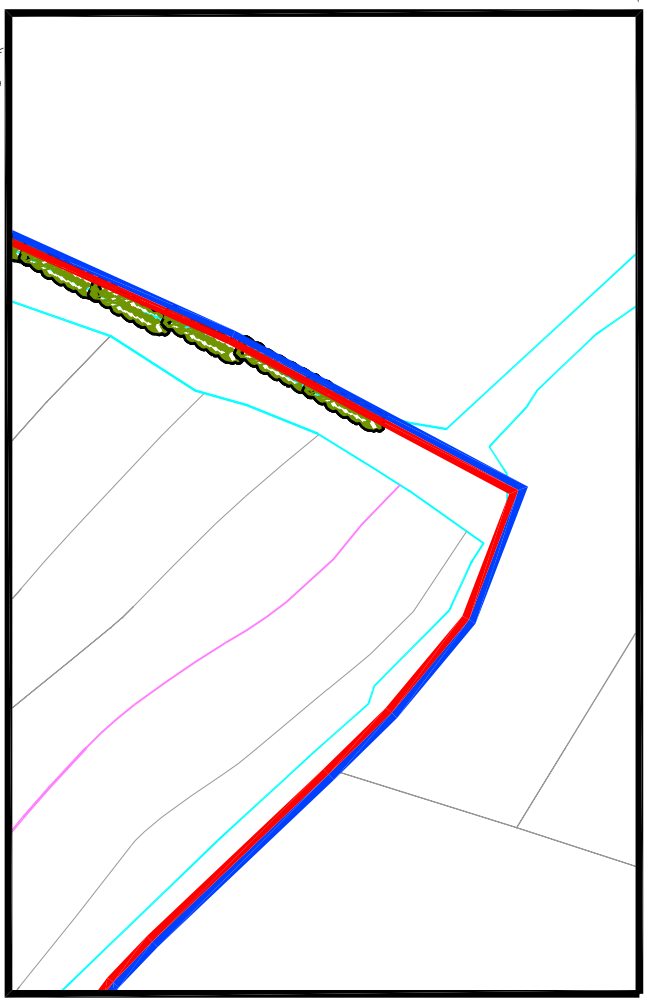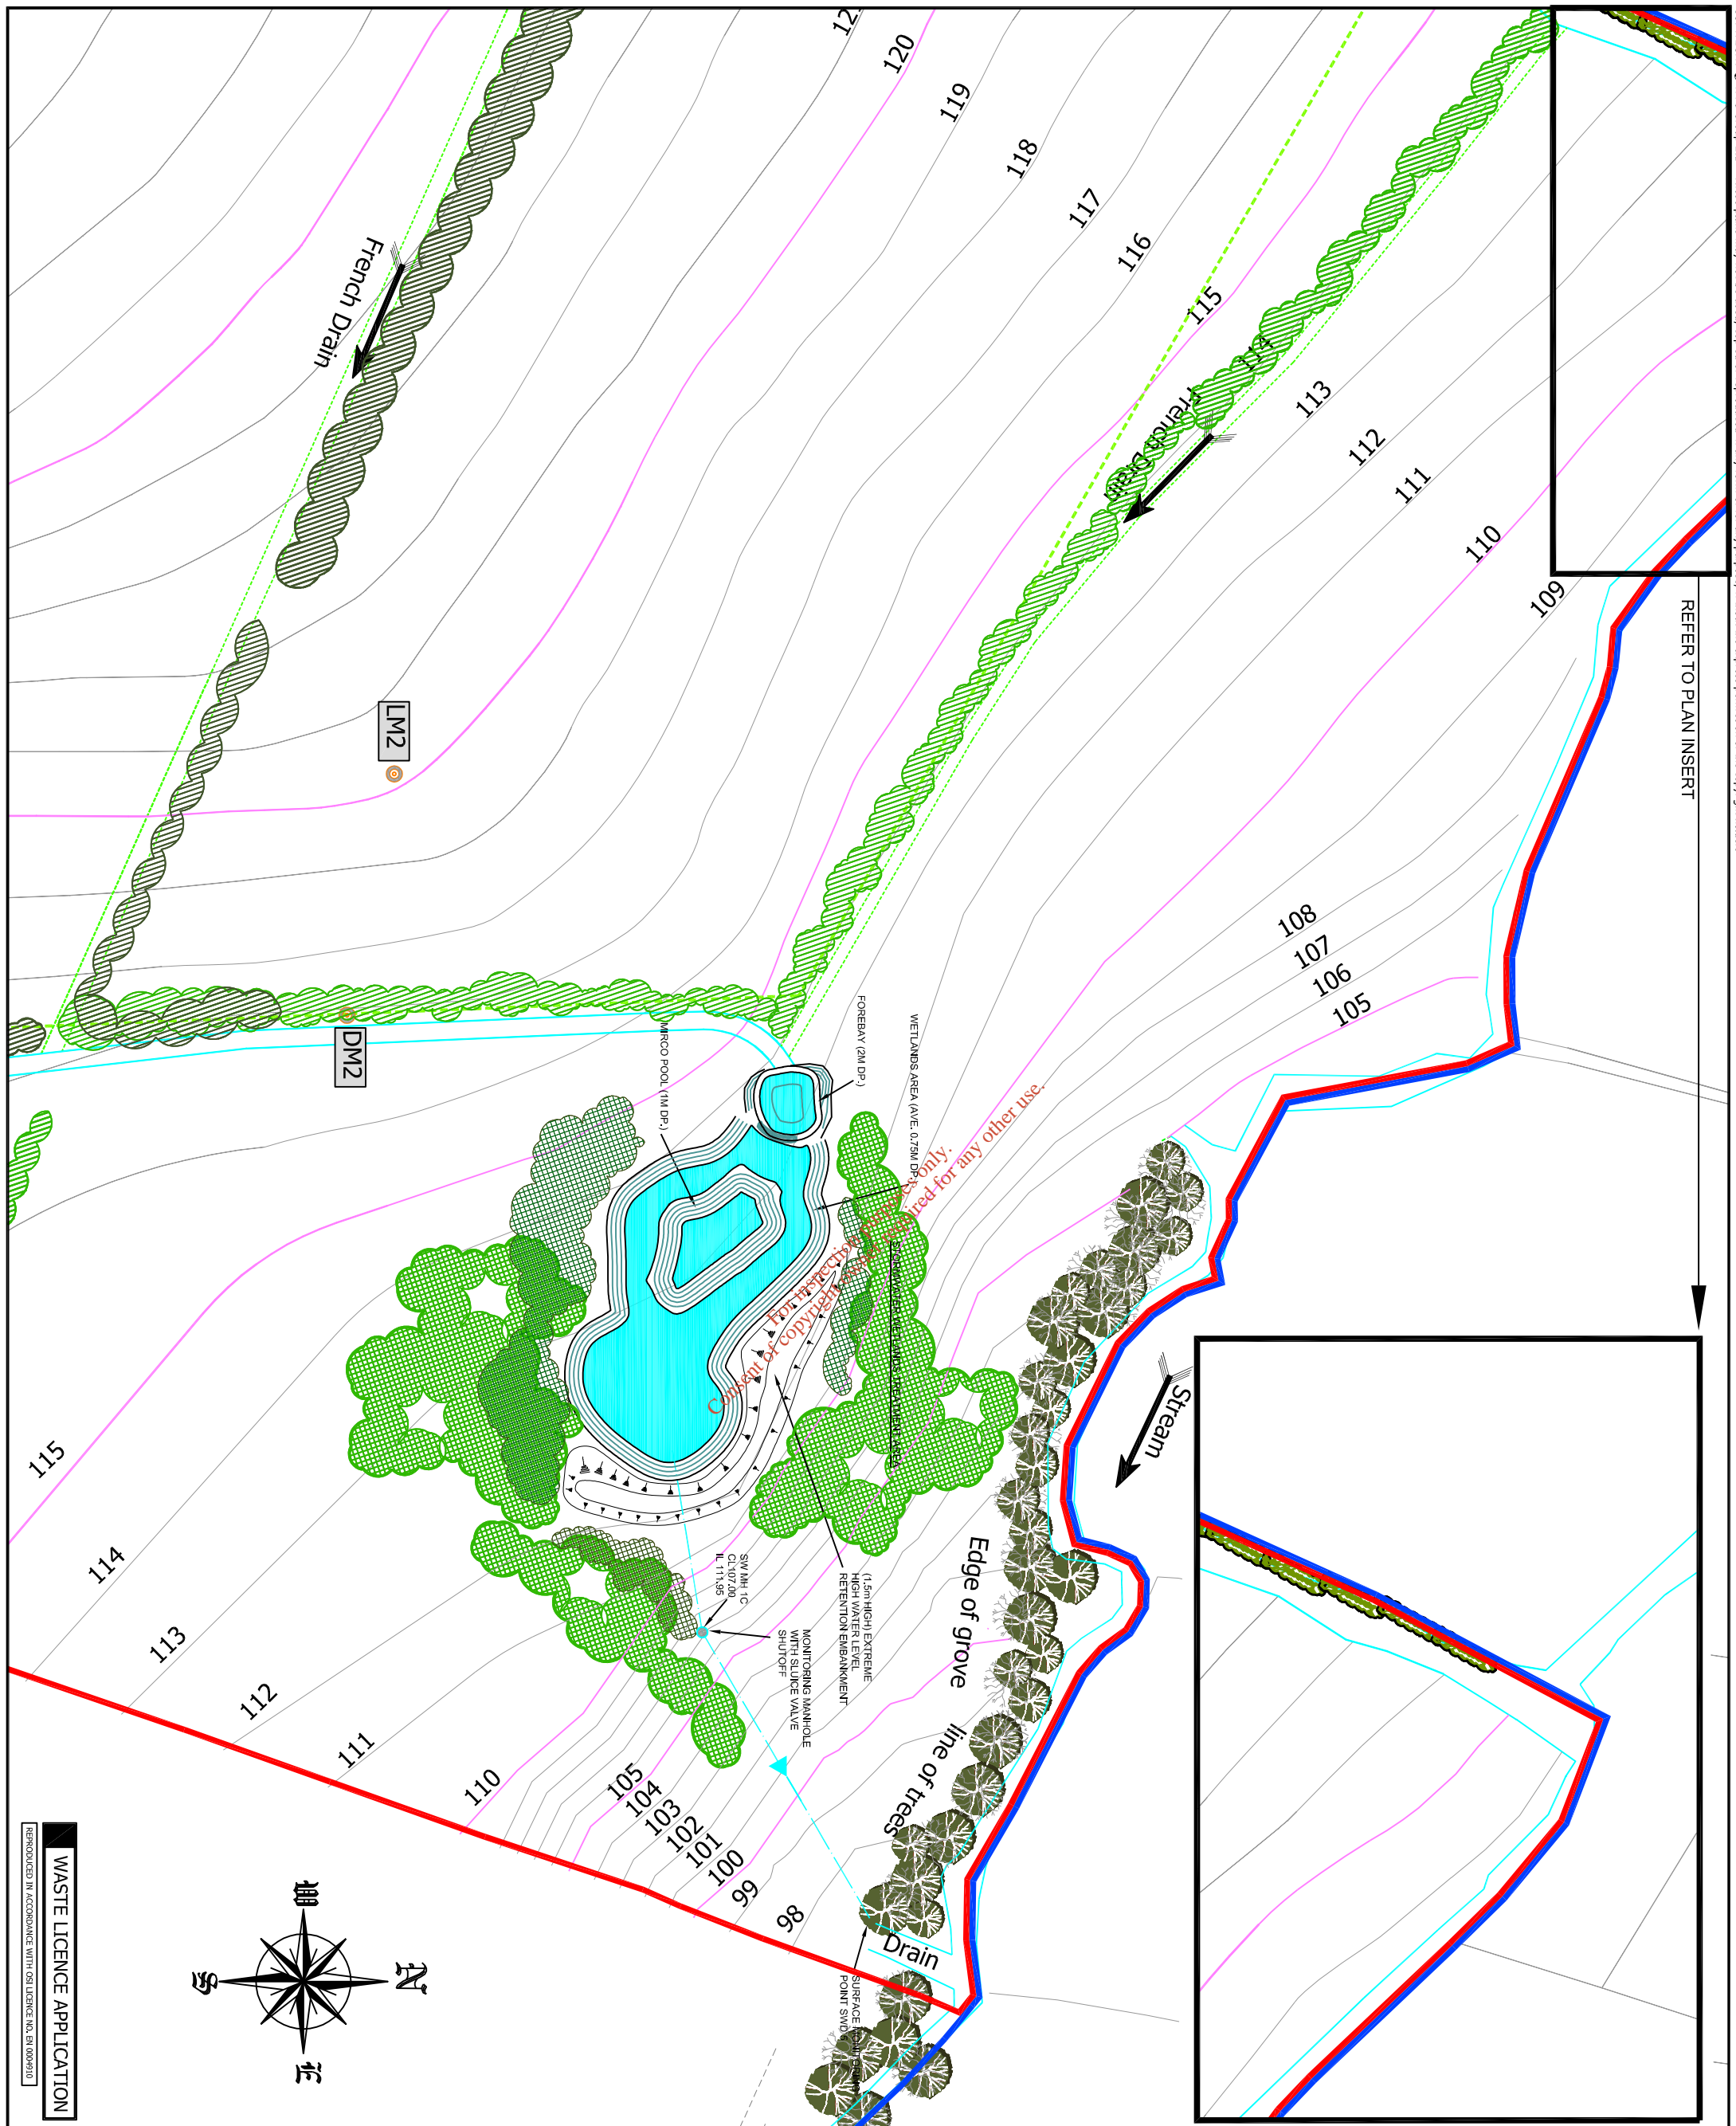

GENERAL NOTES:


ALL LEVELS RELATE TO MAIN HEAD ORDNANCE DATUM.
 ALL LEVELS TO BE CONFIRMED ON SITE BY MAIN CONTRACTOR PRIOR TO COMMENCEMENT.
 DRAWING TO BE READ IN CONJUNCTION WITH ALL RELEVANT DRAWINGS.
 DO NOT SCALE THIS DRAWING - USE FIGURED DIMENSIONS ONLY.

KEY PLAN:-

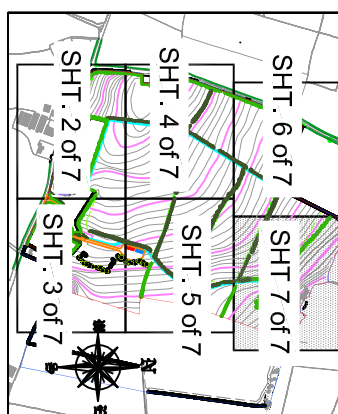

LEGEND:-

- Ownership Boundary
- Proposed Planning & EPA Waste Licence Boundary
- Embankment (Slope Direction)
- Proposed Level / Top of Liner
- Existing Ground Level Contour
- Existing Spot Level
- Existing Surface Water
- Existing Electrical Duct & Access Chamber
- Existing Access Gate
- Existing Fence (Various Types)
- Existing Masonry Wall
- Headroom Leak Detection Monitoring Well
- Cell Leachate Monitoring Well

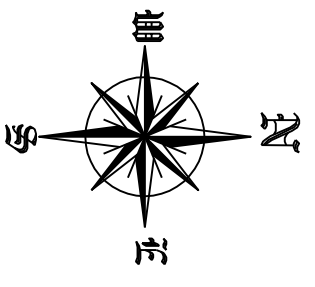

WASTE LICENCE APPLICATION
 REPRODUCED IN ACCORDANCE WITH OSI LICENCE NO. SI 009910

01	WASTE LICENCE APPLICATION	10.12.10	4 Progress
Prepared For:	amrondirect	date:	Issued by:
Client:		Municipal Environmental Ireland Ltd	
Project:	MEHL INTEGRATED WASTE MANAGEMENT FACILITY		
Location:	HOLLYWOOD GREAT, NAGS HEAD NAUL, CO. DUBLIN		
Title:	PROPOSED RESTORATION LAYOUT (SHEET 7 OF 7)		
Project Name:	PP_WLA_15_01	Version No.:	1.0
Study Name:	WLA	Date:	10 Dec 2010
Scale:	SCALE: A1(1:500)/A3(1:1000)	Created By:	CF
WVG Job Number:	0007831	Reviewed By:	JD
Prepared By:	CF	Sheet Off By:	HB
Old Bridge House, Strand Street, Athone, Co. Wick. Telt. (000) 644004 Email: info@wvg.ie	WVG (Engineering) Ireland Ltd.		