




258615
315056

258615
316716

GENERAL NOTES:
DRAWING TO BE READ IN CONJUNCTION WITH ALL RELEVANT DRAWINGS.
DO NOT SCALE THIS DRAWING - USE FIGURED DIMENSIONS ONLY.

LEGEND:-

	Ownership Boundary
	Proposed Planning & EPA Waste Licence Boundary
	ITM CENTRE PT CO-ORDINATES 715736,758036

**ORDNANCE SURVEY MAP SHEETS
1:2500**

- 2720-A
REVISION DATE = 07-MAR-2007
SURVEY DATE = 01-MAY-1993
LEVELLED DATE = 31-DEC-1990
- 2719-B
REVISION DATE = 07-JUN-2007
SURVEY DATE = 01-JAN-1996
LEVELLED DATE = 31-DEC-1991
- 2719-D
REVISION DATE = 07-FEB-2007
SURVEY DATE = 01-SEP-1996
LEVELLED DATE = 31-DEC-1990

- 2720-C
REVISION DATE = 07-MAR-2007
SURVEY DATE = 01-JUN-1993
LEVELLED DATE = 31-DEC-1990

WASTE LICENCE APPLICATION

REPRODUCED IN ACCORDANCE WITH OS LICENCE NO. 01/000910

01	WASTE LICENCE APPLICATION	13.12.10	4 projects
02	amendments	date	issued to
Prepared by:			
Checked by:			
Project:			
Client:			
Location:			
Title:			

Project: MEHL INTEGRATED WASTE MANAGEMENT FACILITY
Location: HOLLYWOOD GREAT, NAGS HEAD NAUL, CO. DUBLIN

Title: SITE LOCATION MAP
SHEET 1 OF 2

Project Name: PP	Drawing No.: 04	Rev Name: PP_WLA_04_01
Study Name: WLA	Version No.: 01	
Scale: 1:2500	Date: 10 Dec 2010	
WVG Job Number: 007021	SCALE: A4(12500)/A3(5000)	
Created By: CF	Reviewed By: JD	Signed Off By: HB

Prepared by:
Old Bridge House,
Strand Street,
Dublin,
Co. Wicklow
Tel: (050) 67826
Fax: (050) 67827
Email: info@wvg.ie

WVG (Engineering) Ireland Ltd.




ARUP | **patel tonra**
environmental solutions

MARSHALL FIELDER
Environmental Solutions

SCALE 1:2500

257336
315056

257336
316716

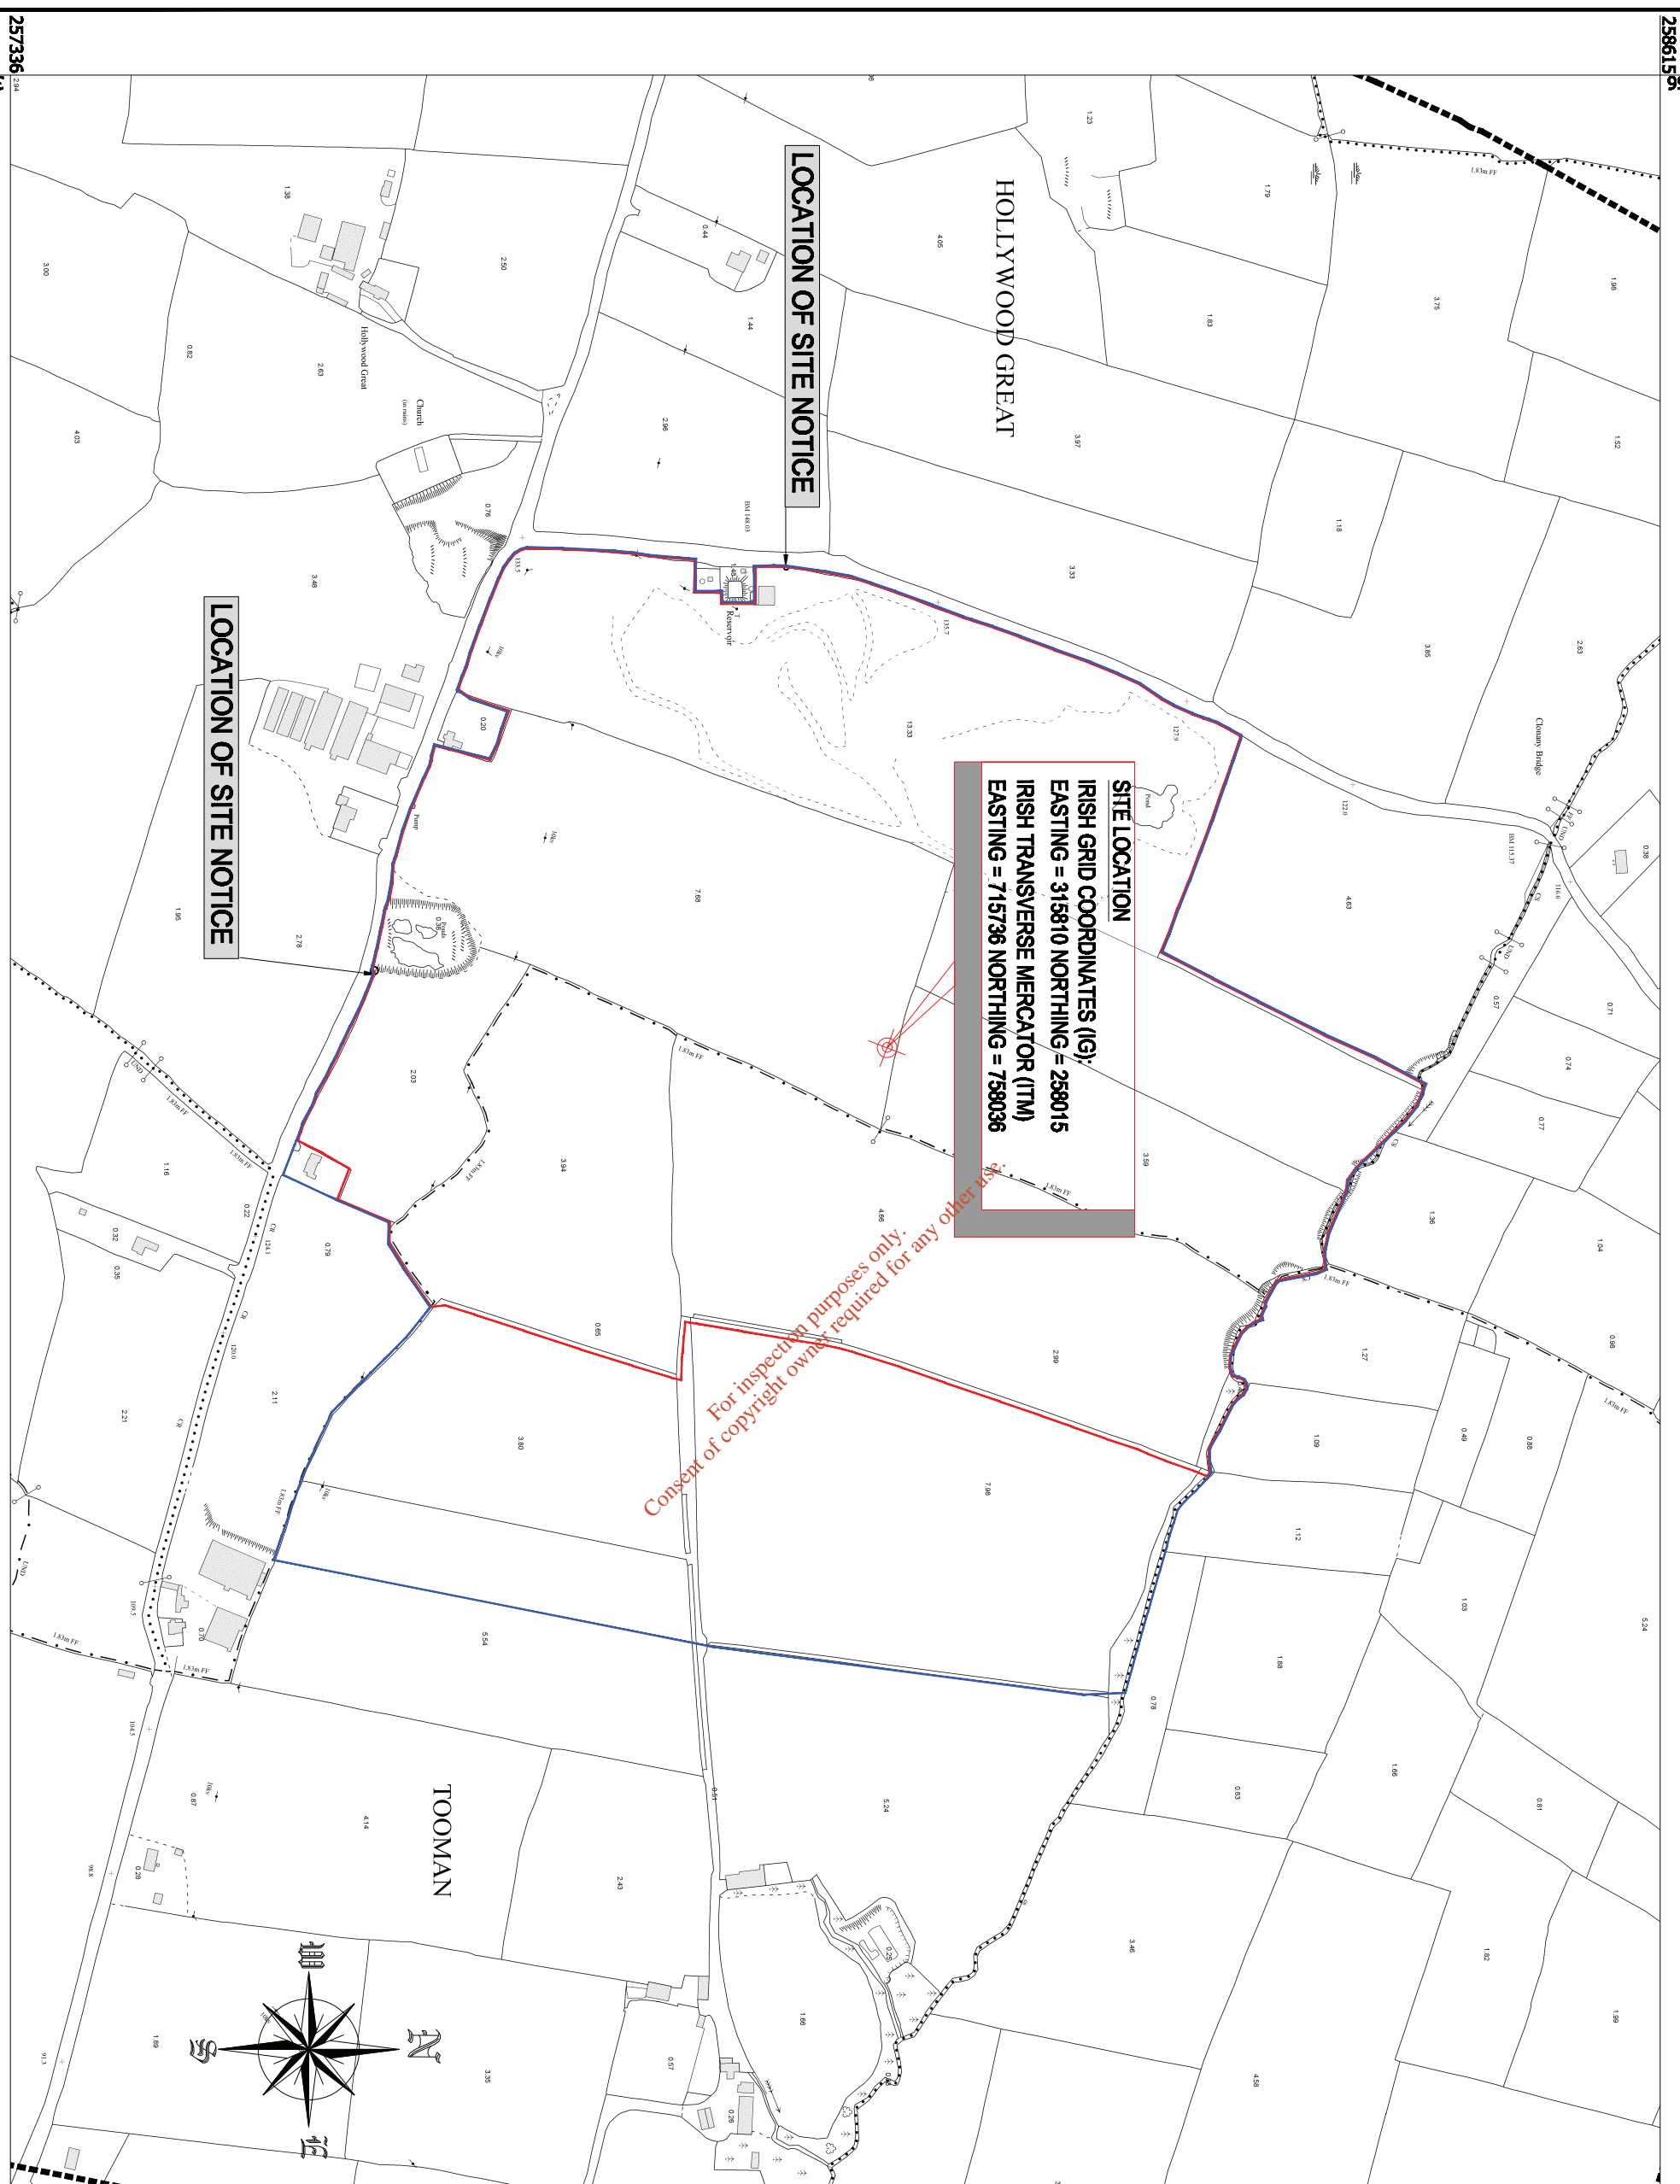


SITE LOCATION
IRISH GRID COORDINATES (IG):
EASTING = 315810 NORTHING = 258015
IRISH TRANSVERSE MERCATOR (ITM):
EASTING = 715736 NORTHING = 758036

For inspection purposes only.
Consent of copyright owner required for any other use.

LOCATION OF SITE NOTICE

LOCATION OF SITE NOTICE

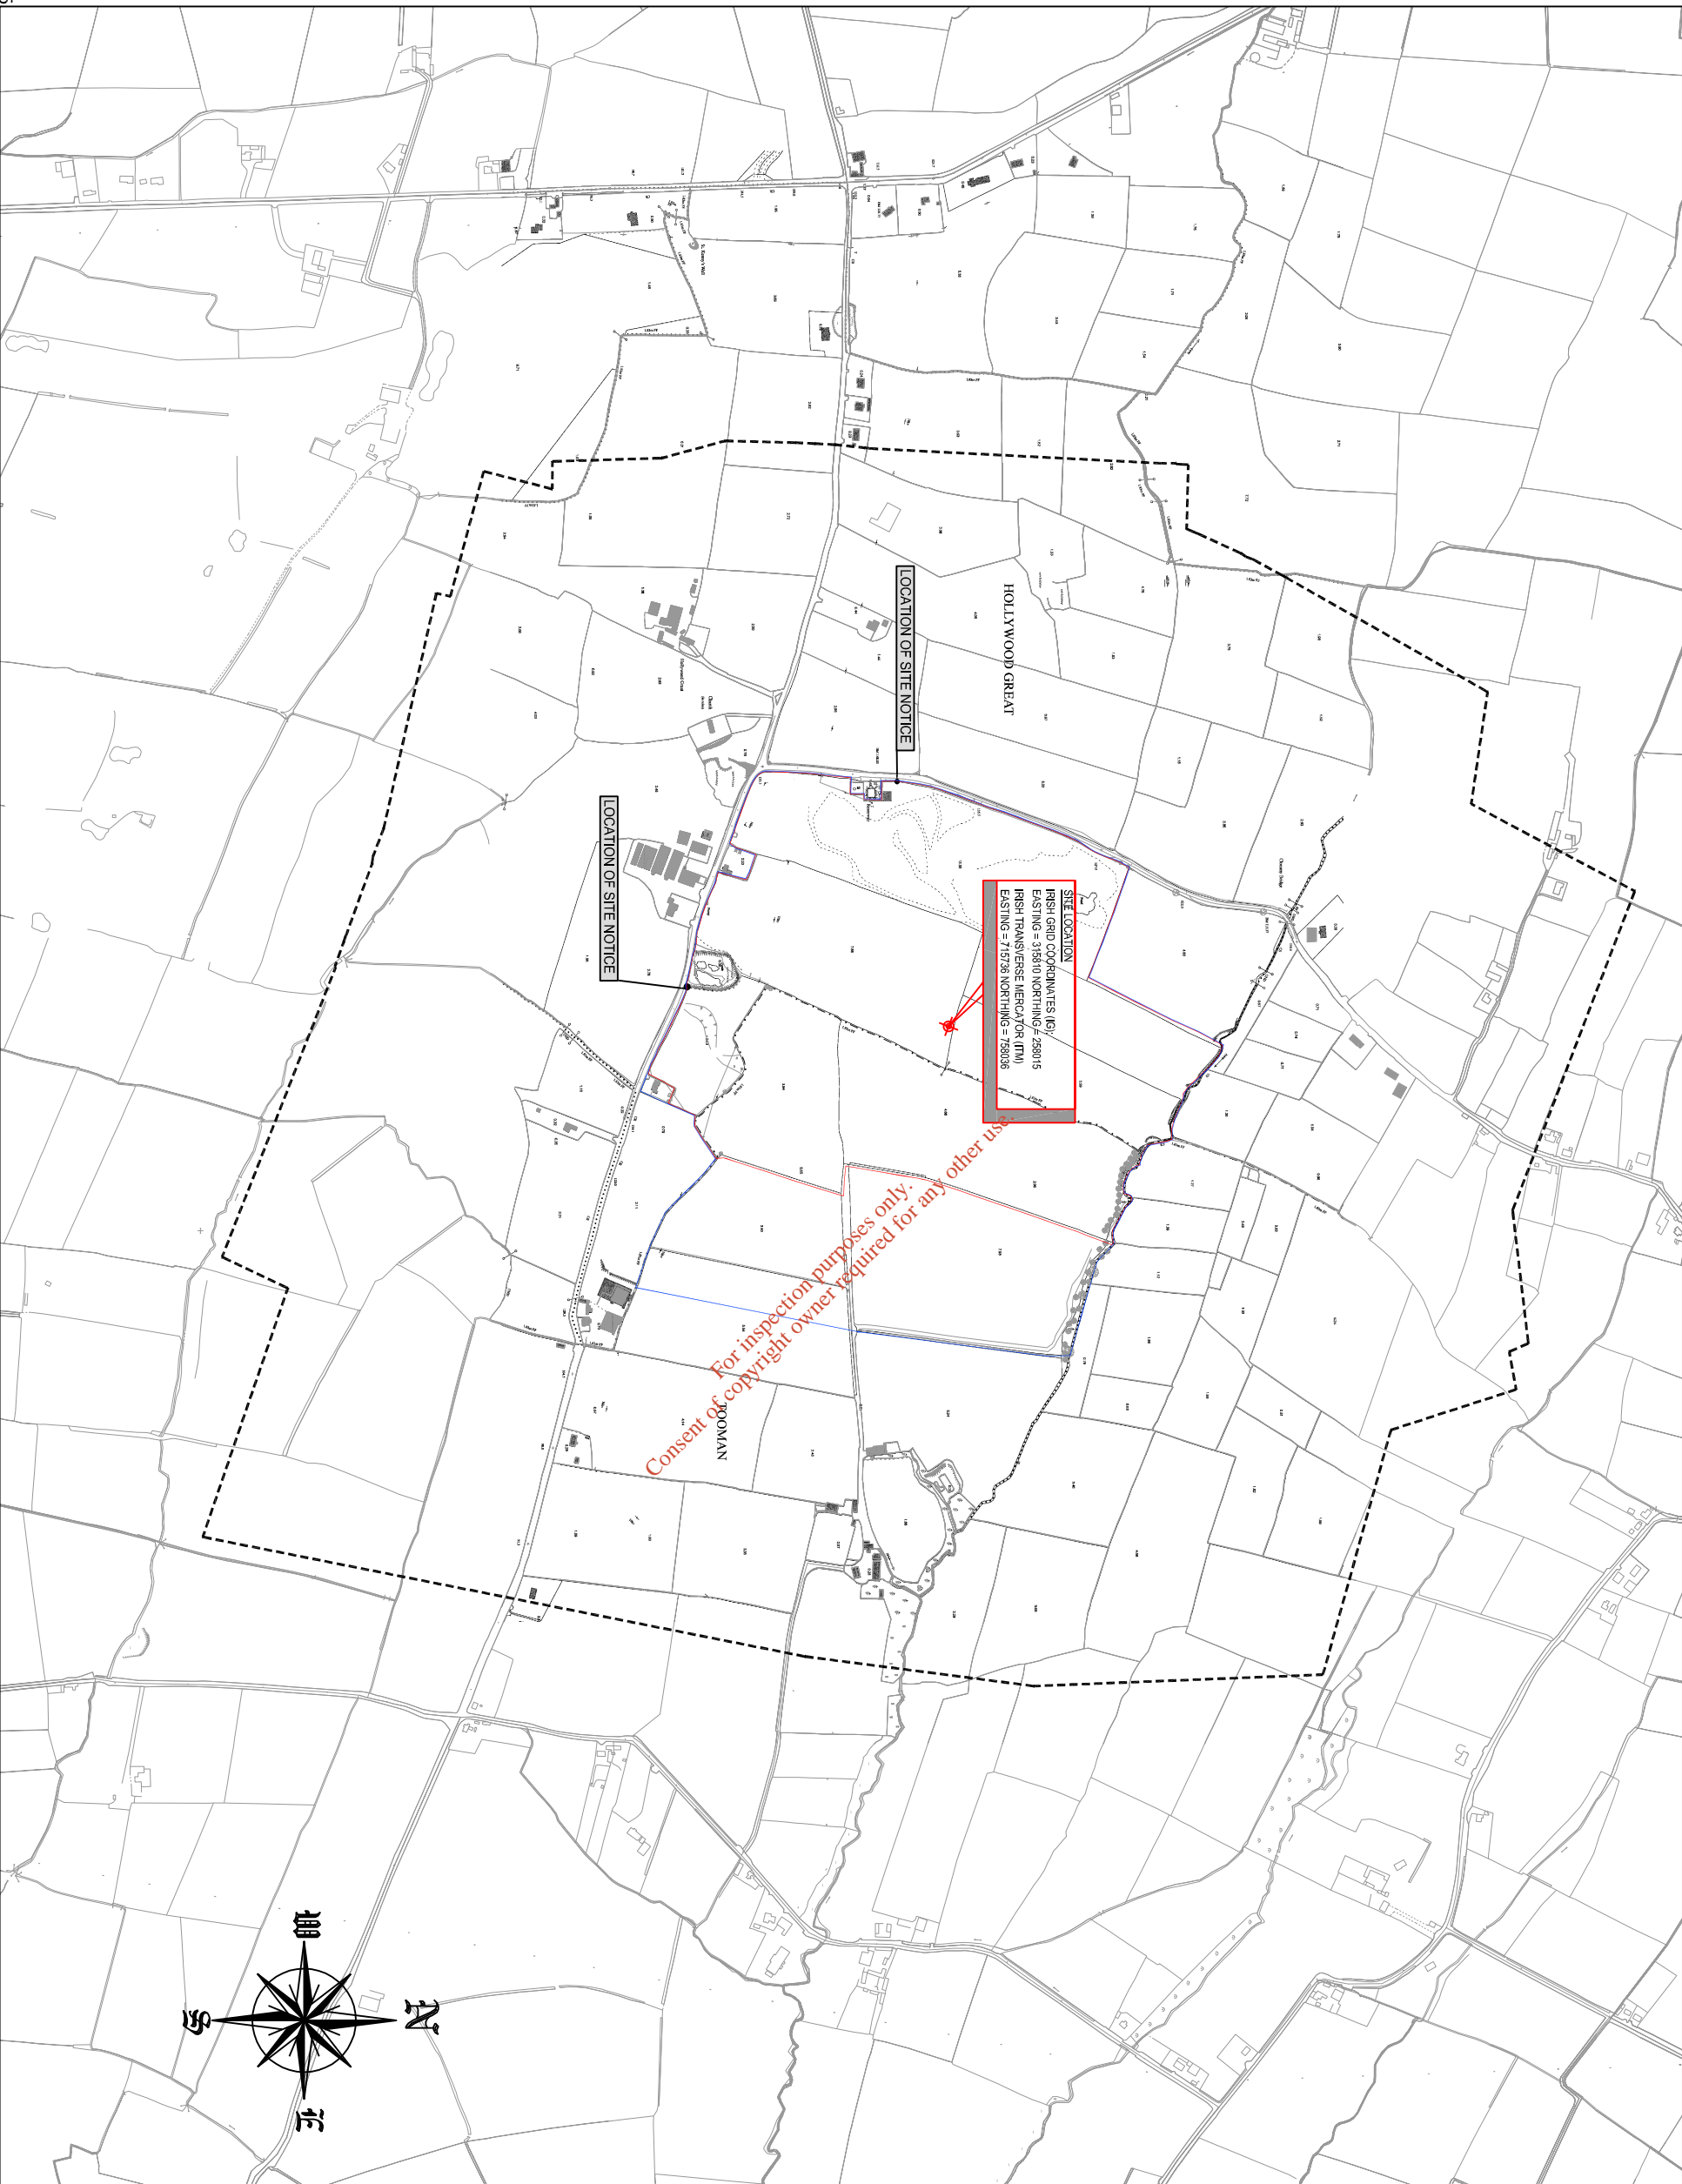

GENERAL NOTES:
DRAWING TO BE READ IN CONJUNCTION WITH ALL RELEVANT DRAWINGS.
DO NOT SCALE THIS DRAWING - USE FIGURED DIMENSIONS ONLY.

LEGEND:-

-----	500M OFFSET FROM BOUNDARY
-----	Ownership Boundary
-----	Proposed Planning & EPA Waste Licence Boundary
-----	ITM CENTRE PT CO-ORDINATES 715736, 758036

**ORDNANCE SURVEY MAP SHEETS
1:2500**

2720-A
REVISION DATE = 07-MAR-2007
SURVEY DATE = 01-MAY-1993
LEVELLED DATE = 31-DEC-1990

2719-B
REVISION DATE = 07-JUN-2007
SURVEY DATE = 01-JAN-1996
LEVELLED DATE = 31-DEC-1991

2719-D
REVISION DATE = 07-FEB-2007
SURVEY DATE = 01-SEP-1996
LEVELLED DATE = 31-DEC-1990

2720-C
REVISION DATE = 07-MAR-2007
SURVEY DATE = 01-JUN-1993
LEVELLED DATE = 31-DEC-1990

WASTE LICENCE APPLICATION

REPRODUCED IN ACCORDANCE WITH OS LICENCE NO. 010009310

ID	WASTE LICENCE APPLICATION	10.12.10	4 Projects
Year	amended	date	Issued by
Prepared For:			



Client:
MEHL INTEGRATED WASTE MANAGEMENT FACILITY
HOLLYWOOD GREAT, NAGS HEAD
NAUL, CO. DUBLIN

Project:
MEHL INTEGRATED WASTE MANAGEMENT FACILITY
HOLLYWOOD GREAT, NAGS HEAD
NAUL, CO. DUBLIN

**Site Location Map Sheet 2 of 2
WITH 500M OFFSET FROM BOUNDARY**

Project Name: PP	Drawing No.: 104	PP_WLA_04_01
Study Name: WLA	Version No.: 01	
Scale: 1:5000	Date: 10 Dec 2010	
WVG Job Number: 0007831	SCALE: A1(1:5000)/A3(1:10000)	
Created By: CF	Reviewed By: JD	Sheet Off By: HB

Prepared by:
Old Bridge House,
Strand Street,
Athlone,
CO. WICK
Tel: (080) 647404
Email: athlone@wvg.ie



WVG (Engineering) Ireland Ltd.

