


**WASTE LICENCE APPLICATION**

REPRODUCED IN ACCORDANCE WITH OS LICENCE NO. B1 00099110

**GENERAL NOTES:**

ALL LEVELS RELATE TO MAIN HEAD ORDNANCE DATUM.  
 ALL LEVELS TO BE CONFIRMED ON SITE BY MAIN CONTRACTOR PRIOR TO COMMENCEMENT.  
 DRAWING TO BE READ IN CONJUNCTION WITH ALL RELEVANT DRAWINGS.  
 DO NOT SCALE THIS DRAWING - USE FIGURED DIMENSIONS ONLY.

**KEY PLAN:-**

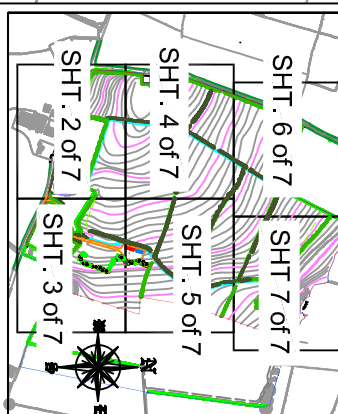

**LEGEND:-**

	Ownership Boundary
	Proposed Planning & EPA Waste Licence Boundary
	Embankment (Slope Direction)
	Proposed Level / Top of Liner
	Existing Ground Level Contour
	Existing Spot Level
	Existing Surface Water
	Existing Electrical Duct & Access Chamber
	Existing Access Gate
	Existing Fence (Various Types)
	Existing Masonry Wall
	Hazardous Leak Detection Monitoring Well
	Cell Leachate Monitoring Well

01	WASTE LICENCE APPLICATION	10.12.10	4 Progress
02	amendment	date	Issued by
Prepared For:			
Client:			
Project:			
Location:			
Title:			

**MEHL INTEGRATED WASTE MANAGEMENT FACILITY**  
**HOLLYWOOD GREAT, NAGS HEAD NAUL, CO. DUBLIN**



**PROPOSED RESTORATION LAYOUT (SHEET 1 OF 7)**

Revision: PP\_WLA\_15\_01  
 Drawing No.: 15  
 Study Name: WLA  
 Version No.: 01  
 Date: 10 Dec 2010  
 Scale: A1(12000)/A2(14000)  
 Created By: CF  
 Reviewed By: JD  
 Shipped Off By: MB

Prepared by:  
 Old Bridge House,  
 Strand Street,  
 Athlone,  
 Co. Wick.  
 Tel: (080) 647404  
 Fax: (087) 942000  
 E-mail: info@wvg.ie

WVG (Engineering) Ireland Ltd.


**ARUP** | **patel tonra** | **MANNING PARRIS**

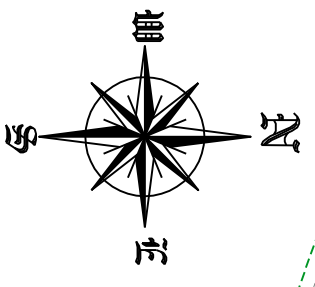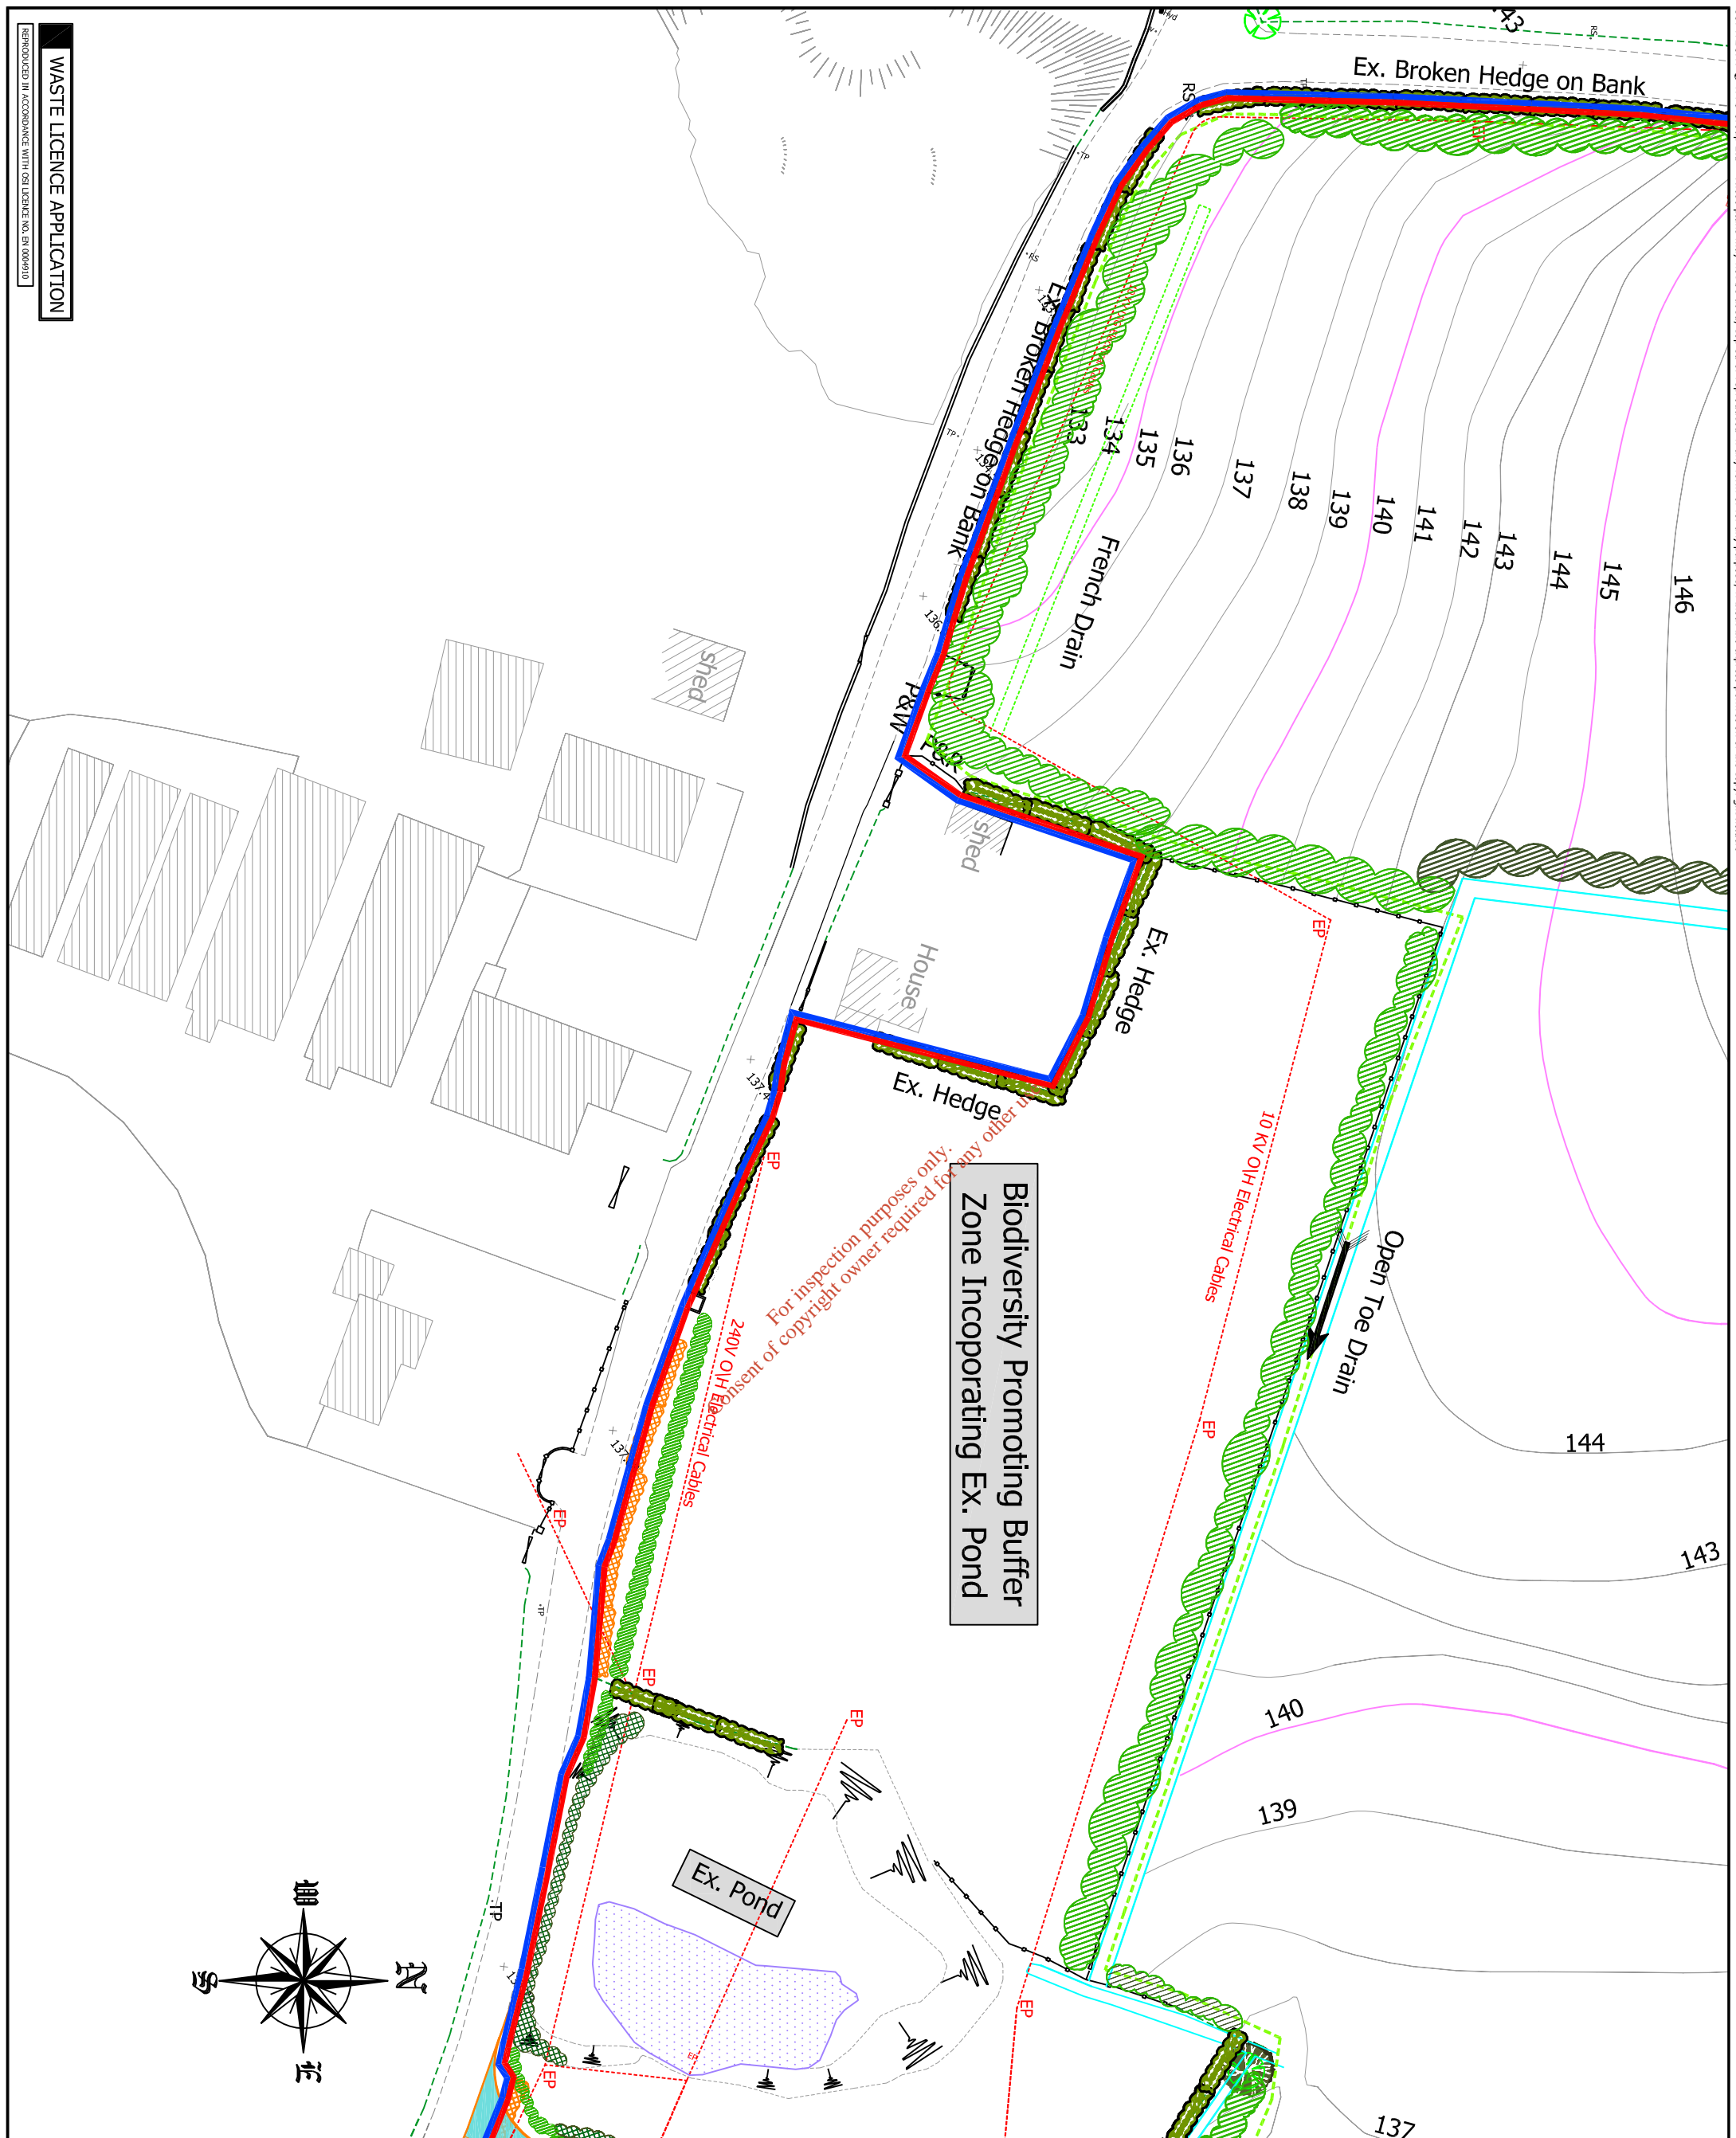

**GENERAL NOTES:**

ALL LEVELS RELATE TO MALIN HEAD ORDNANCE DATUM.  
ALL LEVELS TO BE CONFIRMED ON SITE BY MAIN CONTRACTOR PRIOR TO COMMENCEMENT.  
DRAWING TO BE READ IN CONJUNCTION WITH ALL RELEVANT DRAWINGS.  
DO NOT SCALE THIS DRAWING - USE FIGURED DIMENSIONS ONLY.

**KEY PLAN :-**

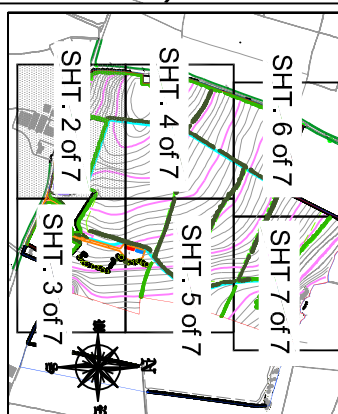

**LEGEND:-**

- Ownership Boundary
- Proposed Planning & EPA Waste Licence Boundary
- Embankment (Slope Direction)
- Proposed Level / Top of Liner
- Existing Ground Level Contour
- Existing Spot Level
- Existing Surface Water
- Existing Electrical Duct & Access Chamber
- Existing Access Gate
- Existing Fence (Various Types)
- Existing Masonry Wall
- Hazardous Leak Detection Monitoring Well
- Cell Leachate Monitoring Well

ID	WASTE LICENCE APPLICATION	10.12.10	4 Progress
01	amendment	date	Issued by

Client: **Municipal Environmental**

Project: **MEHL INTEGRATED WASTE MANAGEMENT FACILITY**

Location: **HOLLYWOOD GREAT, NAGS HEAD NAUL, CO. DUBLIN**


Title: **PROPOSED RESTORATION LAYOUT (SHEET 2 OF 7)**

Project Name: PP	Drawing No.: 15	File Name: PP_WLA_15_01
Study Name: WLA	Version No.: 01	
Scale: -	Date: 10 Dec 2010	
WVG Job Number: 0007831	SCALE: A1(1:500)/A3(1:1000)	
Created By: CF	Reviewed By: JD	Sheet Off By: MB

Prepared by:  
Old Bridge House,  
Strand Street,  
Athlone,  
CO. WICKINEATH.

WVG (Engineering) Ireland Ltd.

ARUP | patel tonra  
Environmental Solutions

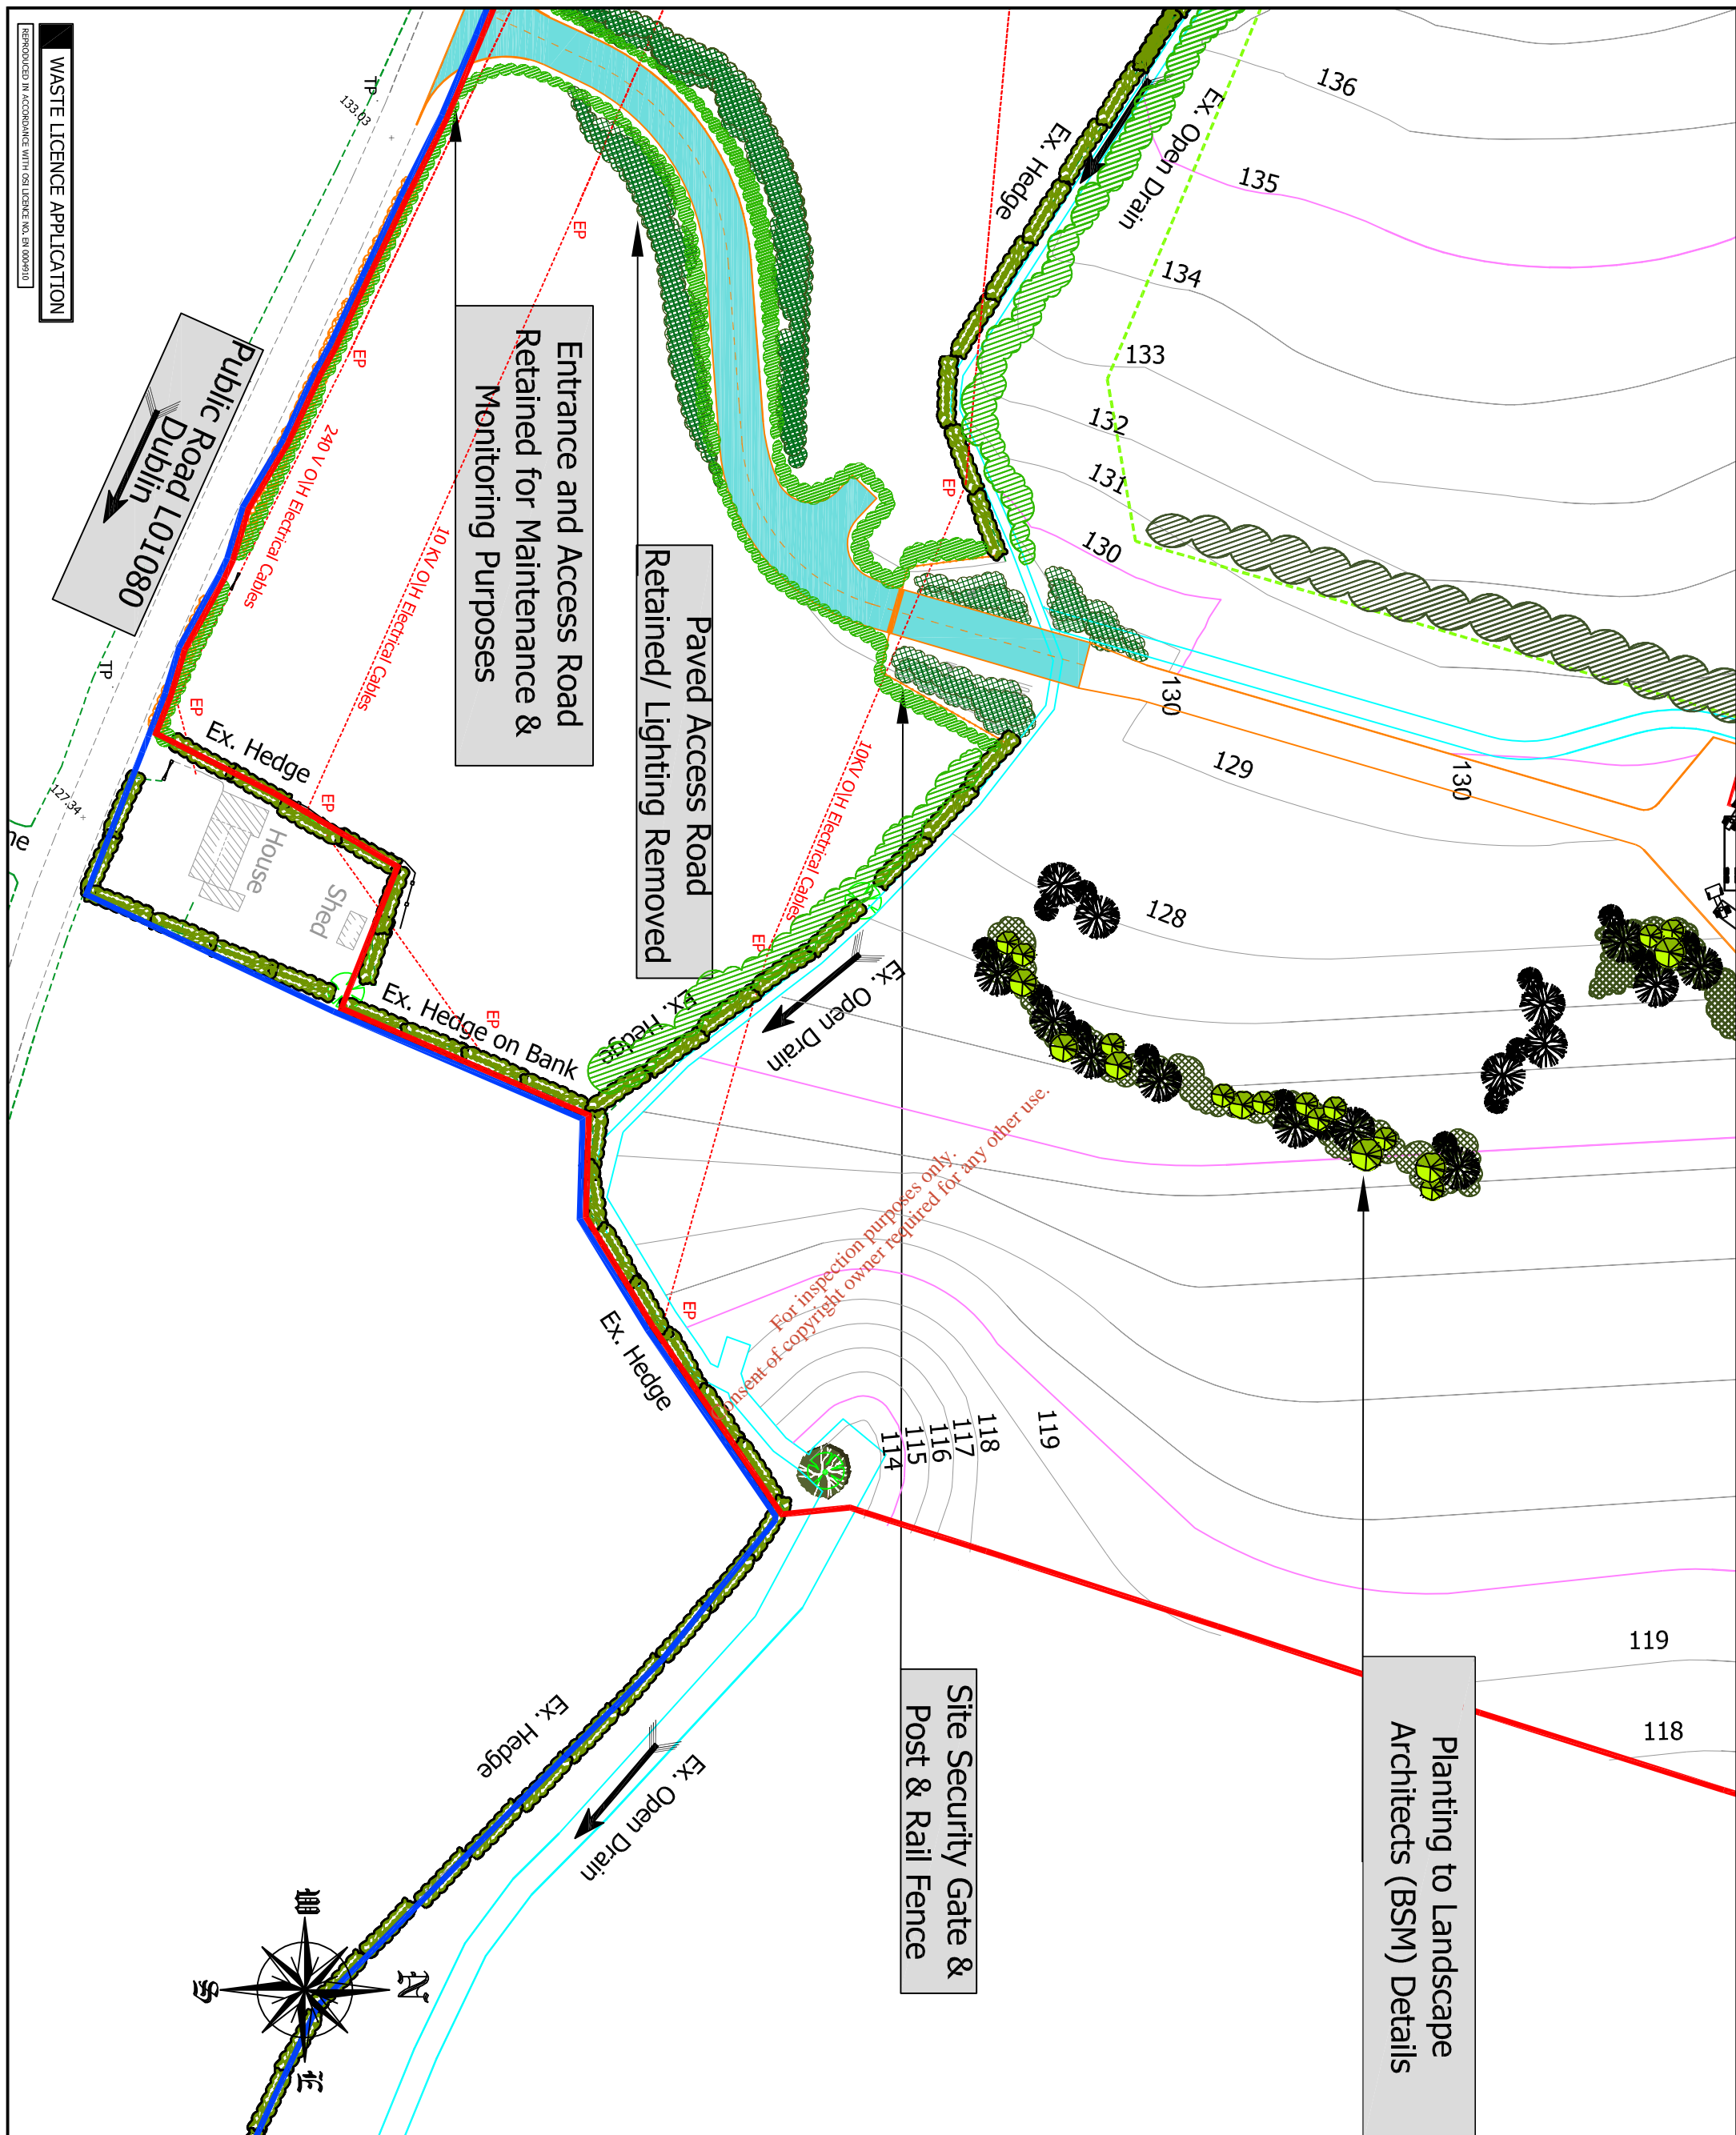

**WASTE LICENCE APPLICATION**  
REPRODUCED IN ACCORDANCE WITH OSL LICENCE NO. BR 0006910

**GENERAL NOTES:**

ALL LEVELS RELATE TO MAIN HEAD ORDNANCE DATUM.  
ALL LEVELS TO BE CONFIRMED ON SITE BY MAIN CONTRACTOR PRIOR TO COMMENCEMENT.  
DRAWING TO BE READ IN CONJUNCTION WITH ALL RELEVANT DRAWINGS.  
DO NOT SCALE THIS DRAWING - USE FIGURED DIMENSIONS ONLY.

**KEY PLAN:-**

**LEGEND:-**

- Ownership Boundary
- Proposed Planning & EPA Waste Licence Boundary
- Embankment (Slope Direction)
- Proposed Level / Top of Liner
- Existing Ground Level Contour
- Existing Spot Level
- Existing Surface Water
- Existing Electrical Duct & Access Chamber
- Existing Access Gate
- Existing Fence (Various Types)
- Existing Masonry Wall
- Hazardous Leak Detection Monitoring Well
- Cell Leachate Monitoring Well

**Client:** MEHL INTEGRATED WASTE MANAGEMENT FACILITY  
HOLLYWOOD GREAT, NAGS HEAD NAUL, CO. DUBLIN

**Title:** PROPOSED RESTORATION LAYOUT (SHEET 3 OF 7)

**Project Name:** PP\_WLA\_15\_01

**Version No.:** 01

**Date:** 10 Dec 2010

**Scale:** A1(1:500)/A3(1:1000)

**Created By:** CF **Reviewed By:** JD **Sheet Off By:** MB

**Prepared For:** armorebridge date: 10.12.10 4 Progress

**Client:** Municipal Environmental Engineering Ltd

**Project:** MEHL INTEGRATED WASTE MANAGEMENT FACILITY

**Location:** HOLLYWOOD GREAT, NAGS HEAD NAUL, CO. DUBLIN

**Prepared By:** ARUP



**Old Bridge House, Strand Street, Athlone, Co. Wick.**

**Tel:** (080) 647604  
**Fax:** (087) 941000  
**Email:** [athlone@wvg.ie](mailto:athlone@wvg.ie)

**WVG (Engineering) Ireland Ltd.**

**WASTE LICENCE APPLICATION**


REPRODUCED IN ACCORDANCE WITH OSI LICENCE NO. EN 0000010

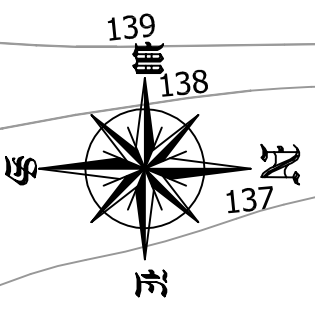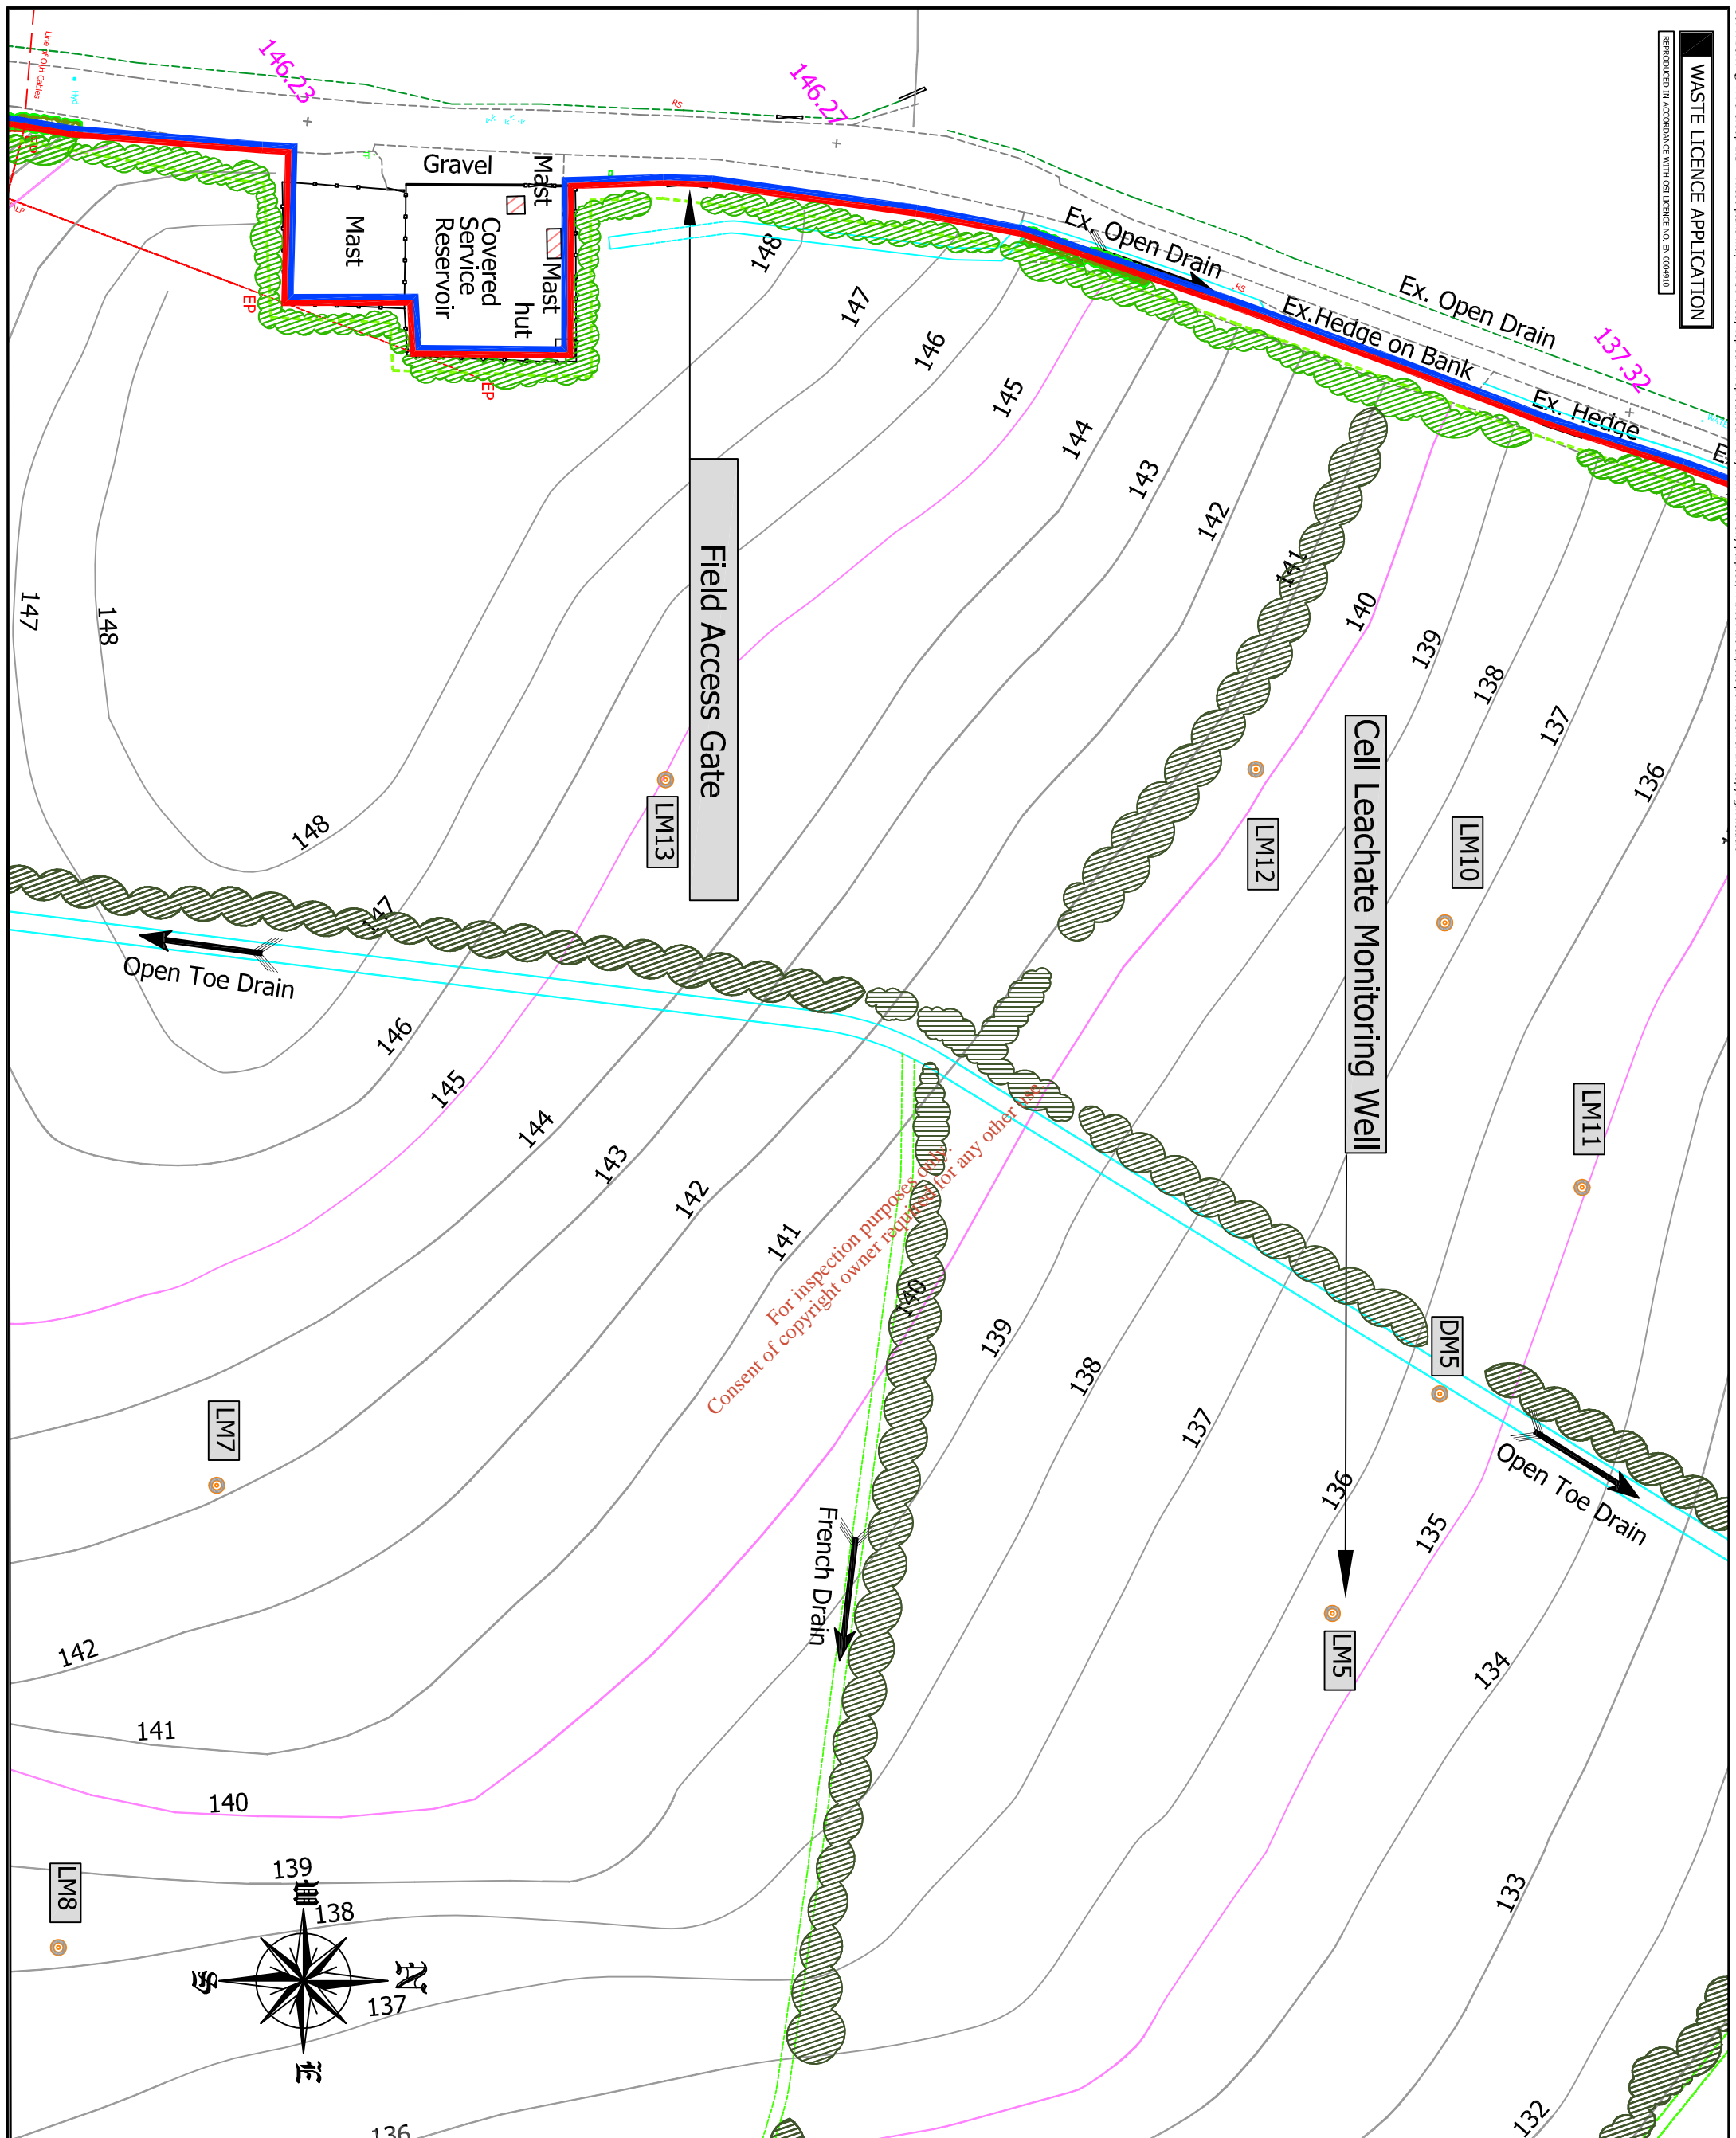

**GENERAL NOTES:**

ALL LEVELS RELATE TO MAIN HEAD ORDNANCE DATUM.  
 ALL LEVELS TO BE CONFIRMED ON SITE BY MAIN CONTRACTOR PRIOR TO COMMENCEMENT.  
 DRAWING TO BE READ IN CONJUNCTION WITH ALL RELEVANT DRAWINGS.  
 DO NOT SCALE THIS DRAWING - USE FIGURED DIMENSIONS ONLY.

**KEY PLAN:-**

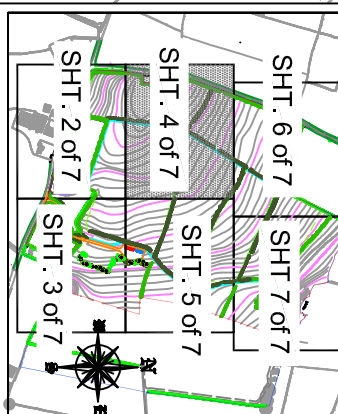

**LEGEND:-**

	Ownership Boundary
	Proposed Planning & EPA Waste Licence Boundary
	Embankment (Slope Direction)
	Proposed Level / Top of Liner
	Existing Ground Level Contour
	Existing Spot Level
	Existing Surface Water
	Existing Electrical Duct & Access Chamber
	Existing Access Gate
	Existing Fence (Various Types)
	Existing Masonry Wall
	Hazardous Leak Detection Monitoring Well
	Cell Leachate Monitoring Well

01	WASTE LICENCE APPLICATION	10.12.10	4 Progress
02	amendments	date	Issued by

Client: **Municipal Environmental Holdings Ltd**

Project: **MEHL INTEGRATED WASTE MANAGEMENT FACILITY**

Location: **HOLLYWOOD GREAT, NAGS HEAD NAUL, CO. DUBLIN**

Title: **PROPOSED RESTORATION LAYOUT (SHEET 4 OF 7)**

Project Name: **PP\_WLA\_15\_01**

Study Name: **WLA**

Version No.: **01**

Scale: **SCALE: A1(1:500)/A3(1:1000)**

Created By: **CF**

Reviewed By: **JD**

Sheet Off By: **MB**

Prepared by: **WVG**

Old Bridge House, Strand Street, Athlone, Co. Wick.


Tel: (00) 547654

Fax: (00) 547655

Email: [athlone@wvg.ie](mailto:athlone@wvg.ie)

**ARUP** | **patel tonra**

**WVG** (Engineering) Ireland Ltd.

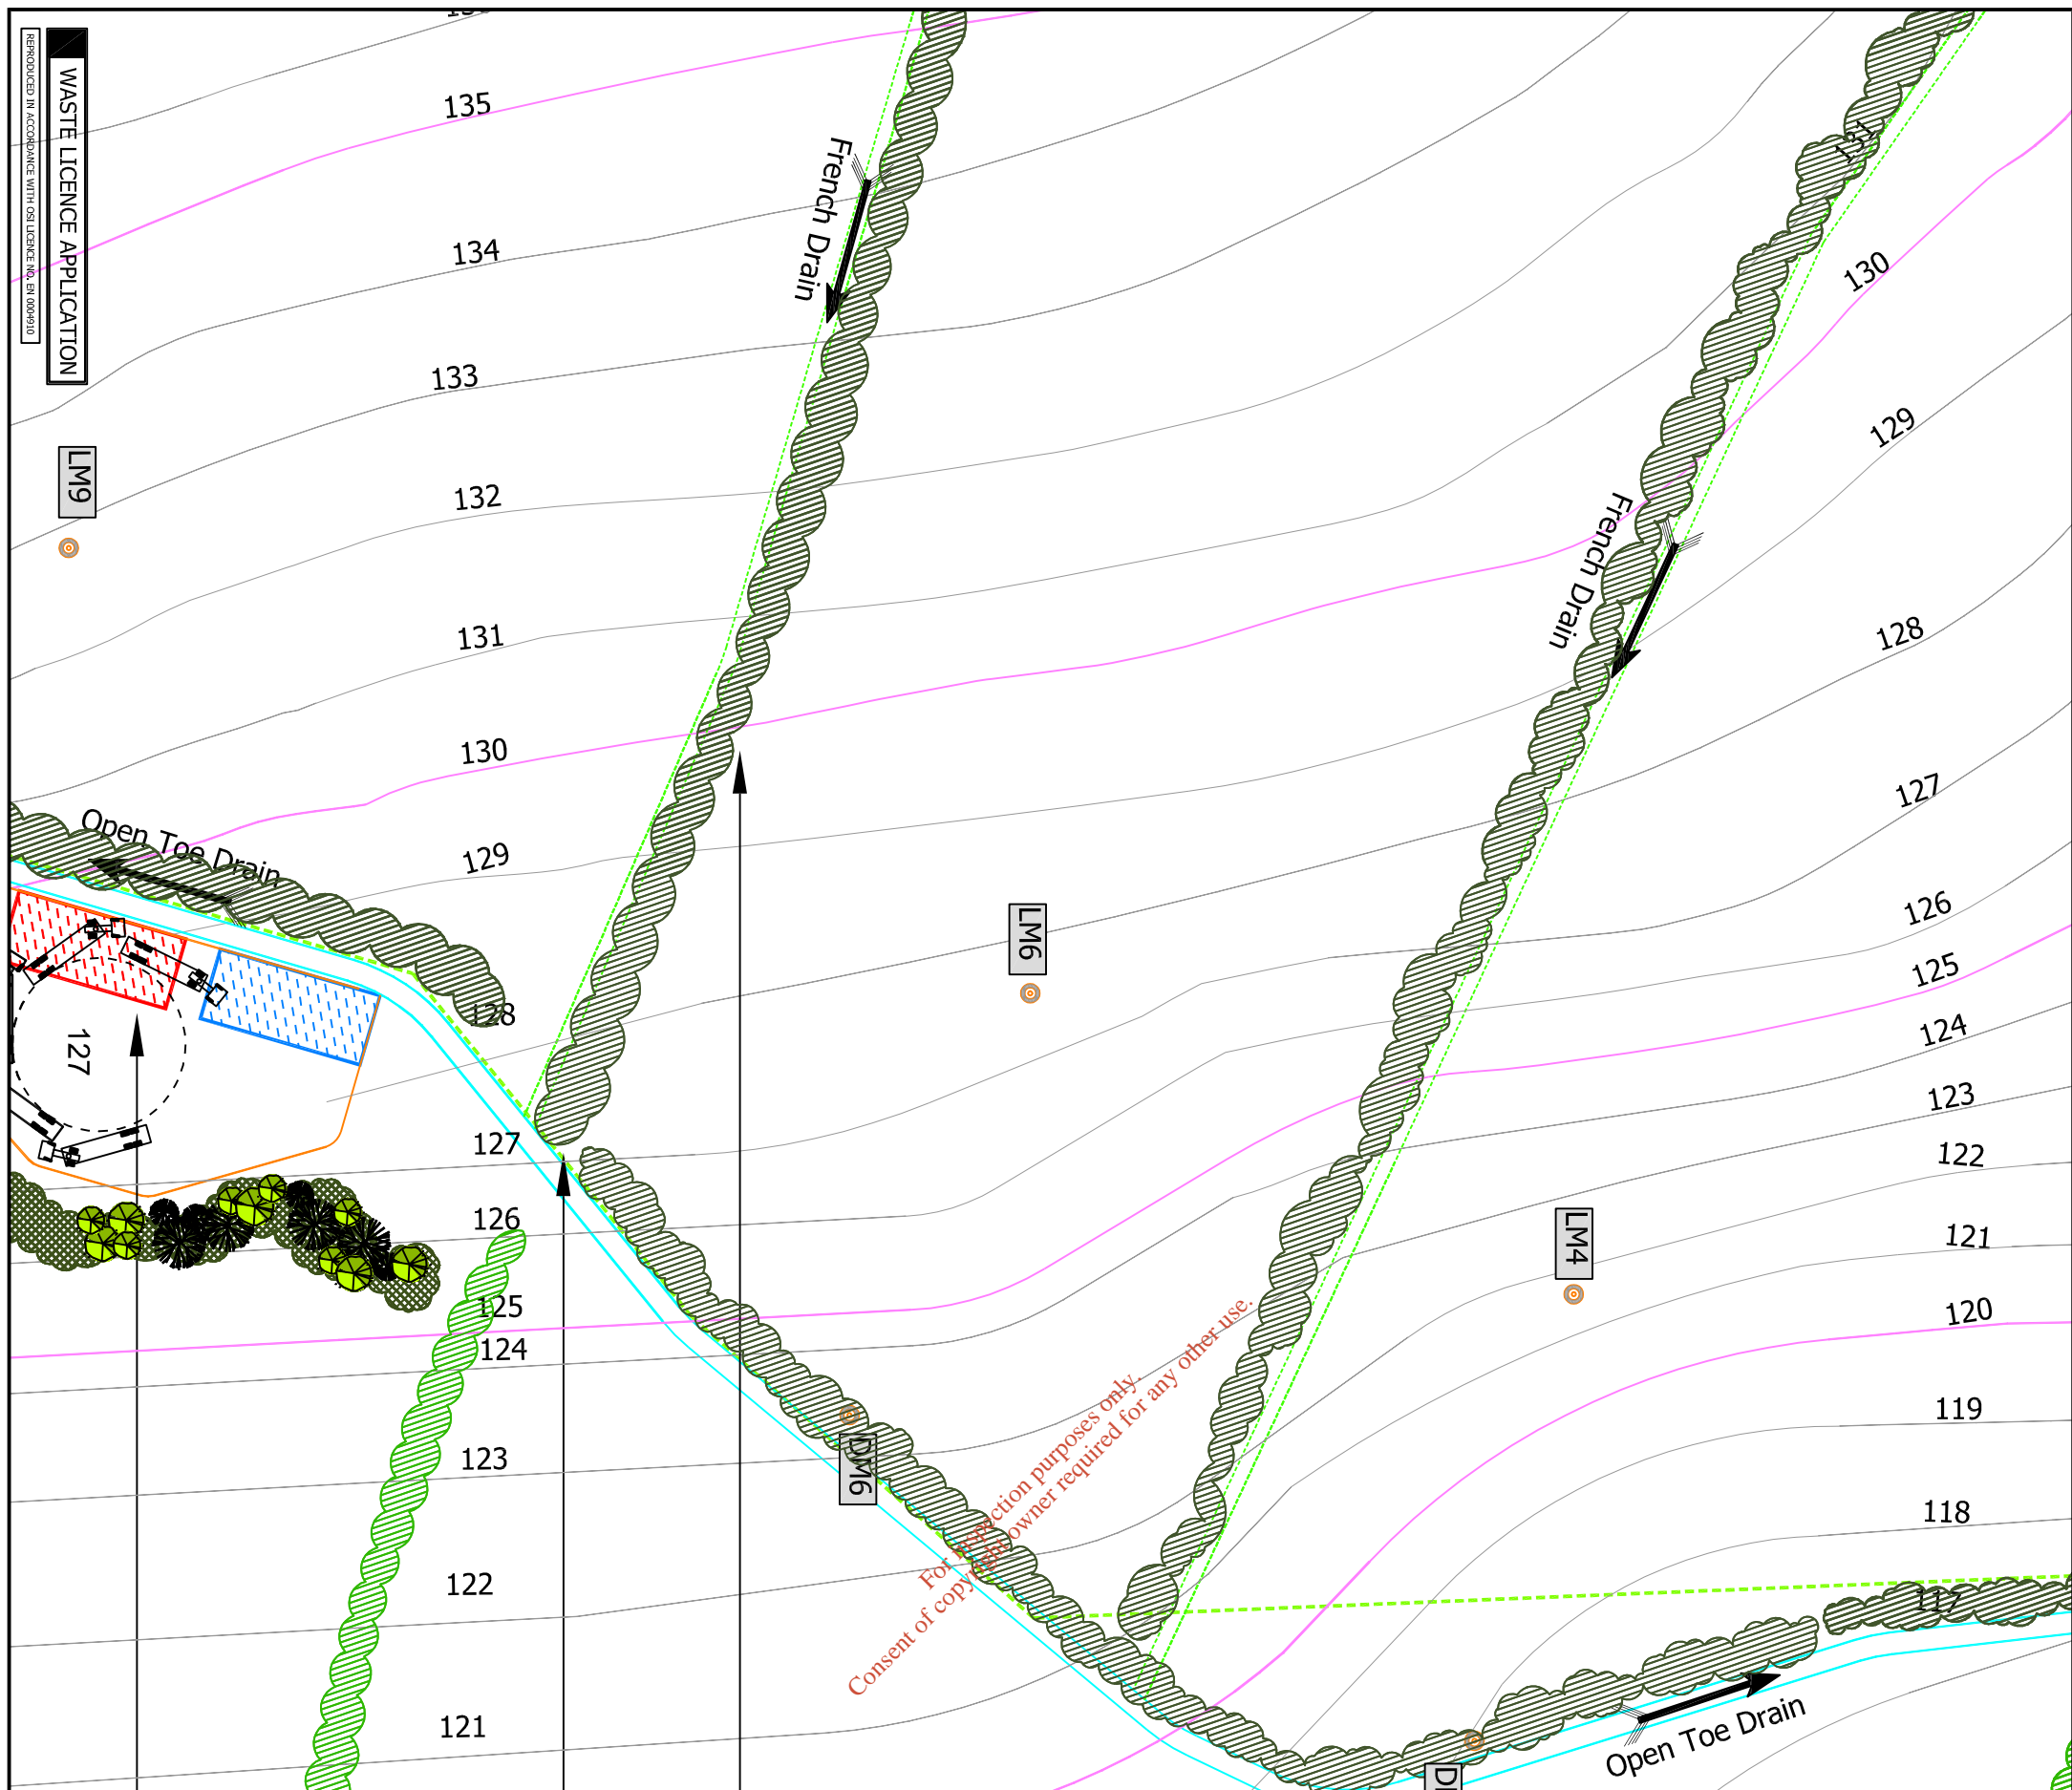

For production purposes only  
Consent of copyright owner required for any other use.


**Please Note " Drain & Hedgerow Location Mark delineation of inert/Non Hazardous/ Hazardous Waste Cells"**

Site Boundary

Hedgerow to Landscape Architects Details

Open Toe Drain Outside Cell Footprint


Leachate Storage & Collection System Retained

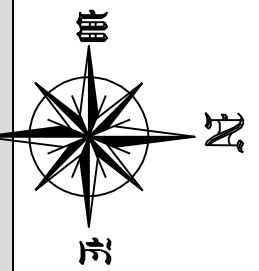

**GENERAL NOTES:**

ALL LEVELS RELATE TO MAIN HEAD ORDNANCE DATUM.  
ALL LEVELS TO BE CONFIRMED ON SITE BY MAIN CONTRACTOR PRIOR TO COMMENCEMENT.  
DRAWING TO BE READ IN CONJUNCTION WITH ALL RELEVANT DRAWINGS.  
DO NOT SCALE THIS DRAWING - USE FIGURED DIMENSIONS ONLY.

**KEY PLAN:-**

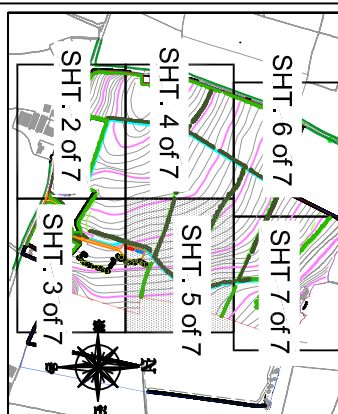


**LEGEND:-**

- Ownership Boundary
- Proposed Planning & EPA Waste Licence Boundary
- Embankment (Slope Direction)
- Proposed Level / Top of Liner
- Existing Ground Level Contour
- Existing Spot Level
- Existing Surface Water
- Existing Electrical Duct & Access Chamber
- Existing Access Gate
- Existing Fence (Various Types)
- Existing Masonry Wall
- Hazardous Leak Detection Monitoring Well
- Cell Leachate Monitoring Well

01	WASTE LICENCE APPLICATION	10.12.10	4 Progress
02	amendments	date	Issued by
Prepared For:			
Client:  Municipal Environmental Ireland Ltd			
Project: MEHL INTEGRATED WASTE MANAGEMENT FACILITY			
Location: HOLLYWOOD GREAT, NAGS HEAD NAUL, CO. DUBLIN			
Title: PROPOSED RESTORATION LAYOUT (SHEET 5 OF 7)			
Project Name: PP	Drawing No.: 15	File Name: PP_WLA_15_01	
Study Name: WLA	Version No.: 01		
Scale: 1:100	Date: 10 Dec 2010		
WVG Job Number: 0007831	SCALE: A1(1:500)/A3(1:1000)		
Created By: CF	Reviewed By: JD	Sheet Off By: MB	
Prepared by:  WVG (Engineering) Ireland Ltd.			
Old Bridge House, Strand Street, Athlone, Co. Wick.			
Tel: (000) 6454064			
Email: info@wvg.ie			
ARUP    patel tonra    Municipal Environmental Ireland Ltd			

**WASTE LICENCE APPLICATION**

REPRODUCED IN ACCORDANCE WITH WASTE LICENCE NO. 241000910

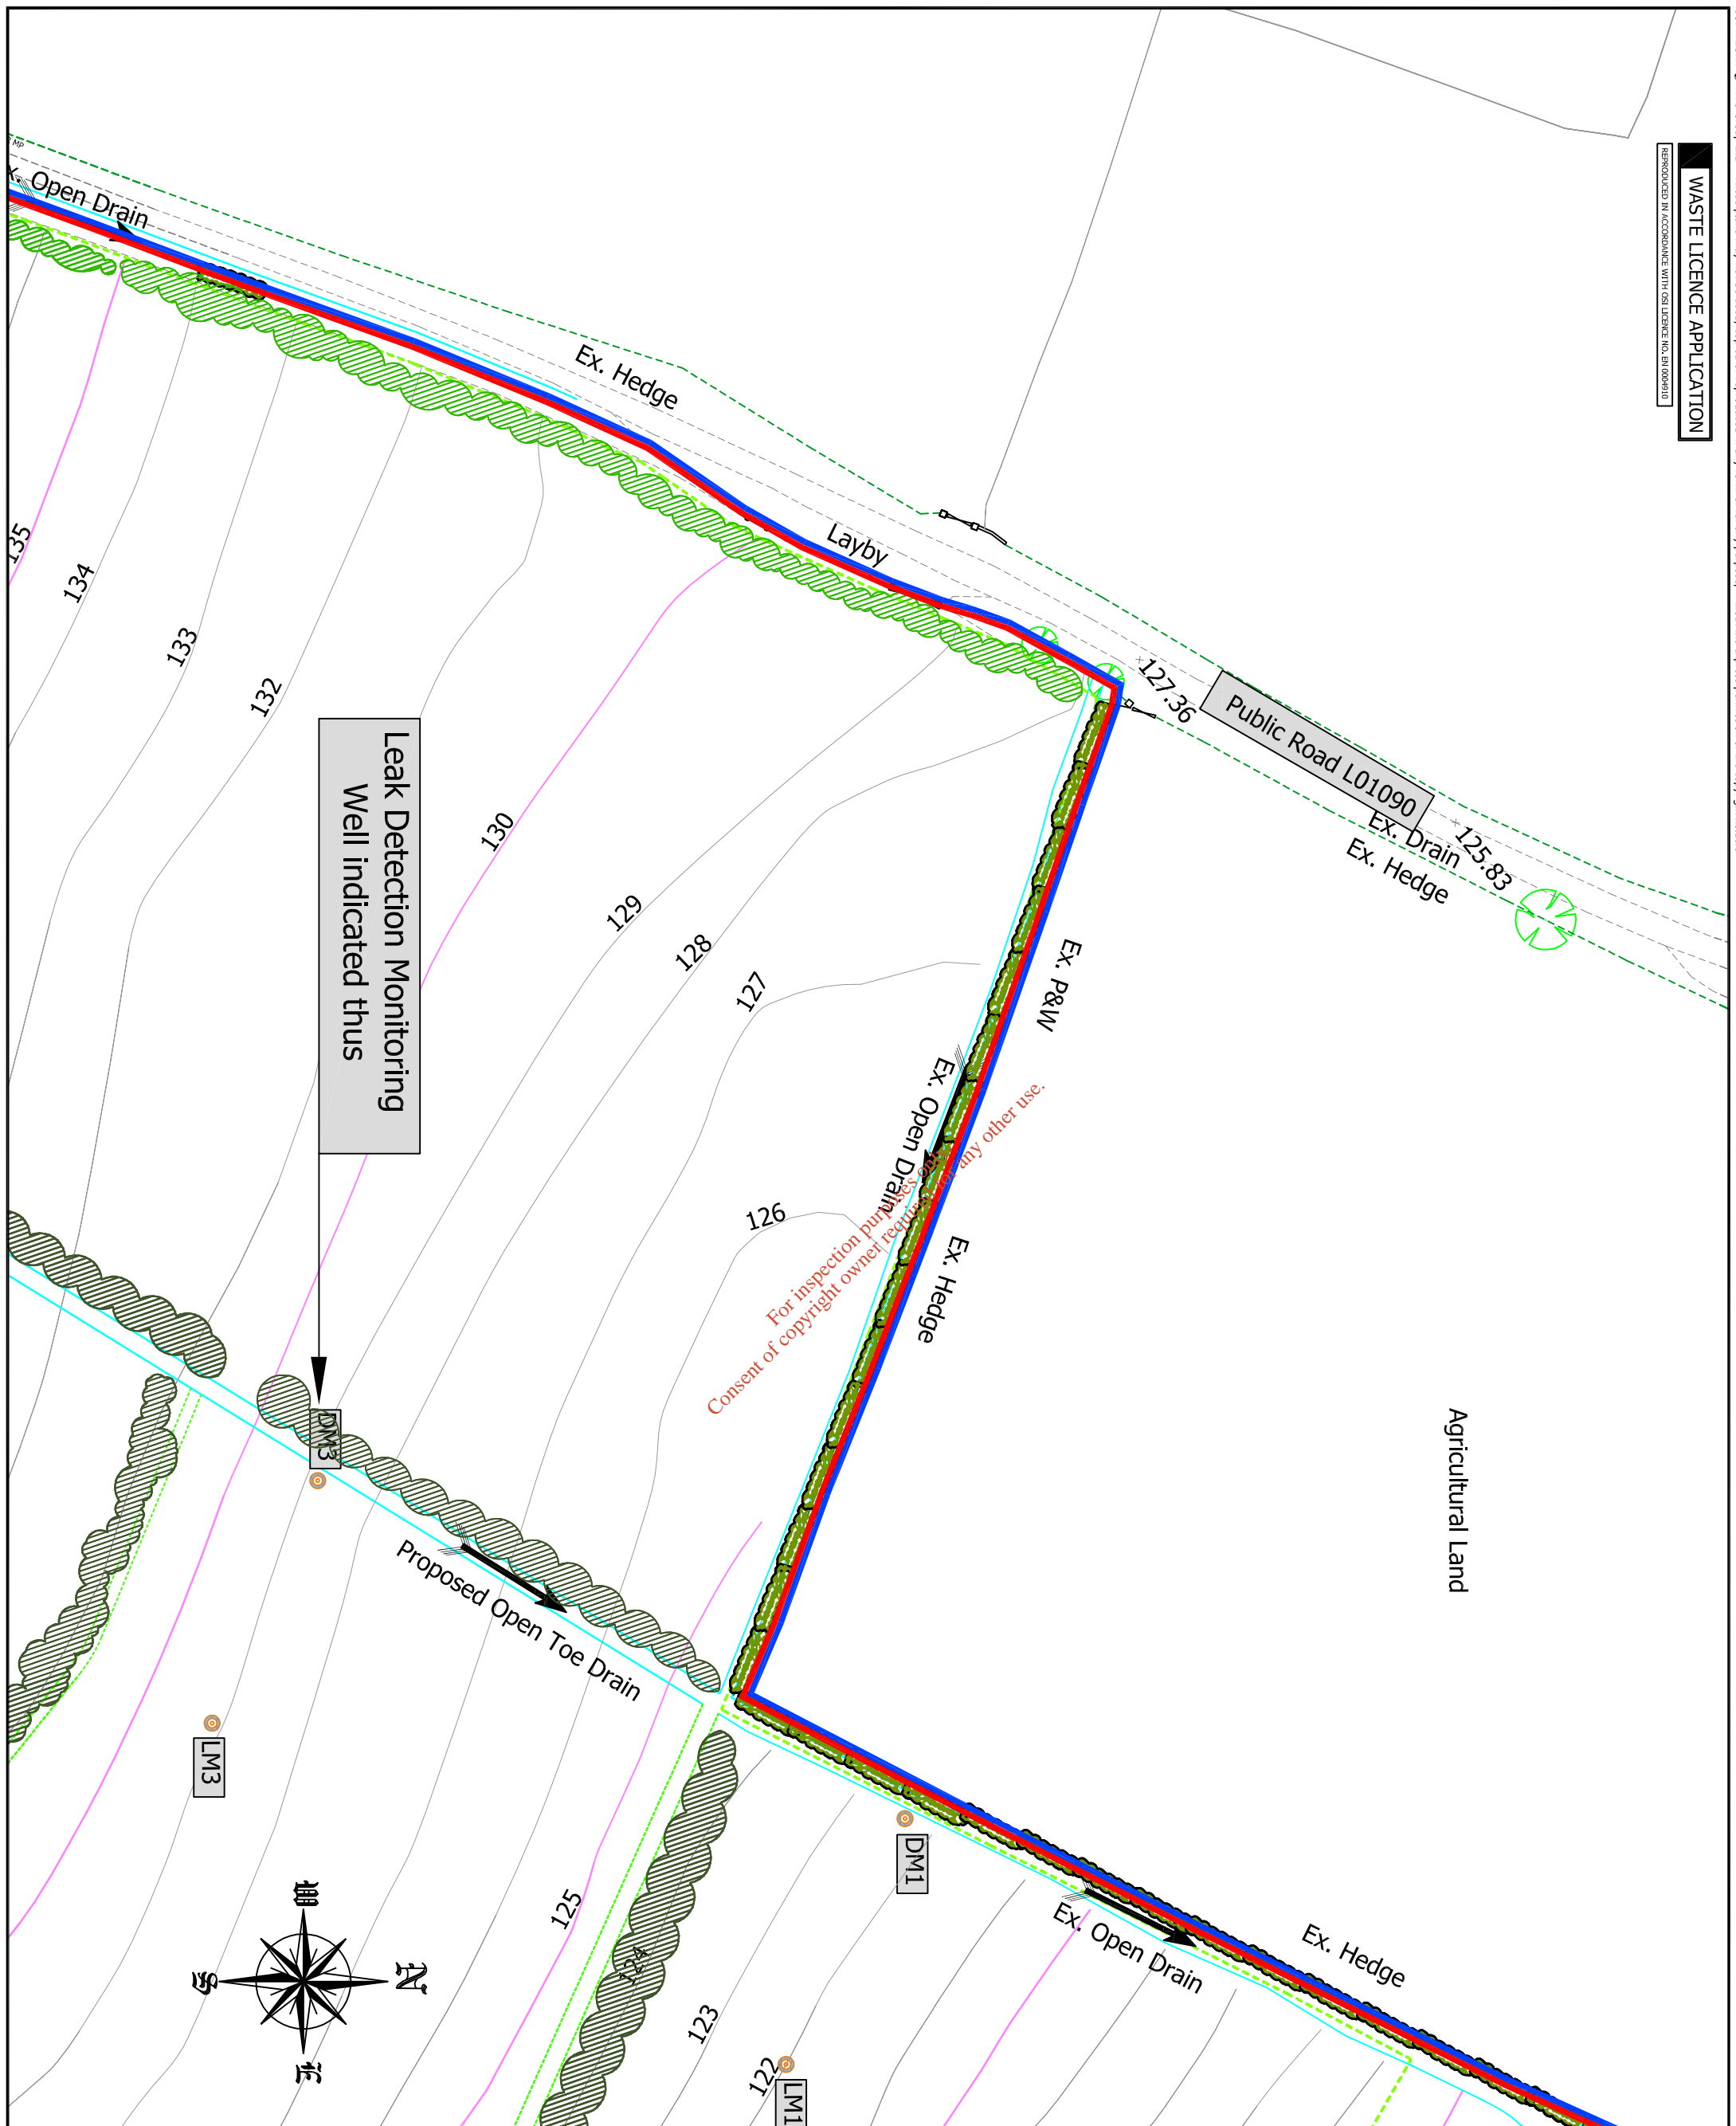


Agricultural Land

Public Road L01090  
Ex. Drain  
Ex. Hedge

Leak Detection Monitoring Well indicated thus


For inspection purposes only.  
Consent of copyright owner required for any other use.

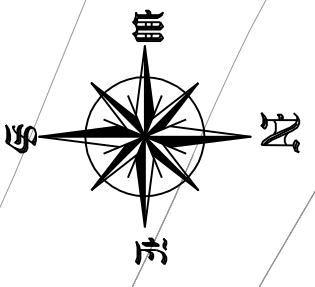

**GENERAL NOTES:**

ALL LEVELS RELATE TO MALIN HEAD ORDNANCE DATUM.  
ALL LEVELS TO BE CONFIRMED ON SITE BY MAIN CONTRACTOR PRIOR TO COMMENCEMENT.  
DRAWING TO BE READ IN CONJUNCTION WITH ALL RELEVANT DRAWINGS.  
DO NOT SCALE THIS DRAWING - USE FIGURED DIMENSIONS ONLY.

**KEY PLAN :-**


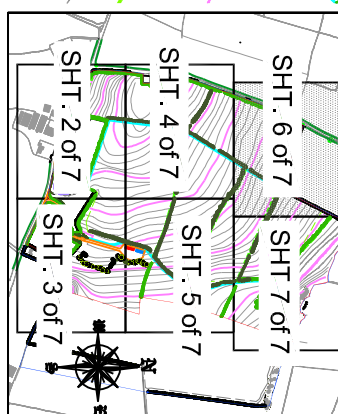


**LEGEND:-**

	Ownership Boundary
	Proposed Planning & EPA Waste Licence Boundary
	Embankment (Slope Direction)
	Proposed Level / Top of Liner
	Existing Ground Level Contour
	Existing Spot Level
	Existing Surface Water
	Existing Electrical Duct & Access Chamber
	Existing Access Gate
	Existing Fence (Various Types)
	Existing Masonry Wall
	Hazardous Leak Detection Monitoring Well
	Cell Leachate Monitoring Well

01	WASTE LICENCE APPLICATION	10.12.10	4 Progress
Prepared For:	amendments	date:	Issued by:
Client:		Municipal Environmental Ireland Ltd	
Project:	MEHL INTEGRATED WASTE MANAGEMENT FACILITY		
Location:	HOLLYWOOD GREAT, NAGS HEAD NAUL, CO. DUBLIN		
Title:	PROPOSED RESTORATION LAYOUT (SHEET 6 OF 7)		
Project Name:	PP_WLA_15_01		
Study Name:	WLA	Version No.:	01
Scale:	Other: 10 Dec 2010	Scale:	AS1(1:500)/AS1(1:100)
WVG Job Number:	0007831	Created By:	CF
Reviewed By:	JD	Sheet Off By:	MB
Prepared By:	CF		
Old Bridge House, Strand Street, Athlone, CO. WICK Tel: (000) 547604 Fax: (000) 547605 Email: info@wvg.ie			
WVG (Engineering) Ireland Ltd.			
MANAN PATEL tonra Environmental Solutions			


REFER TO PLAN INSERT

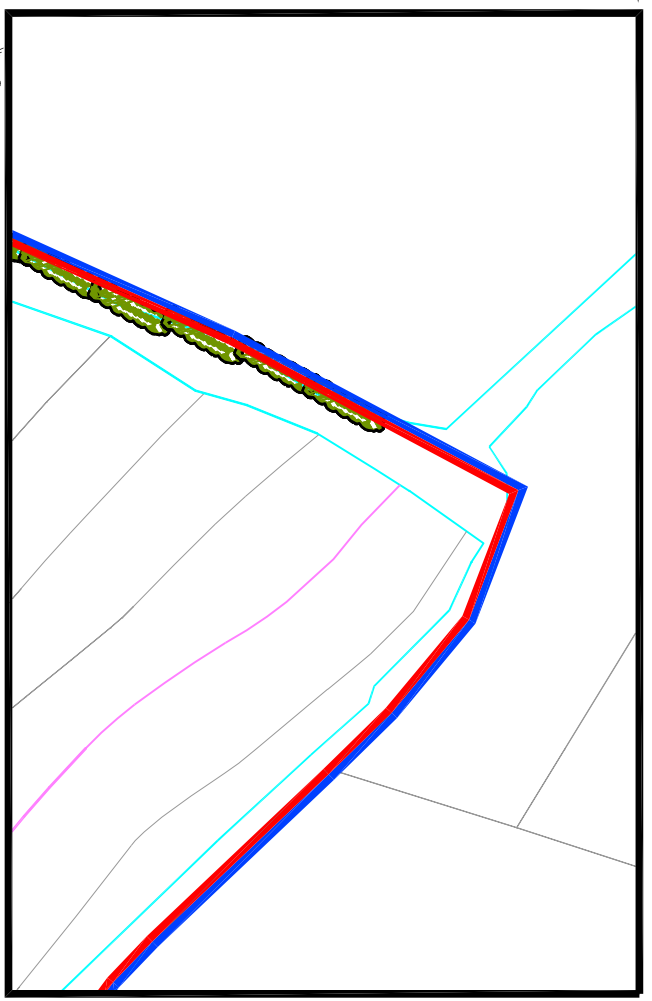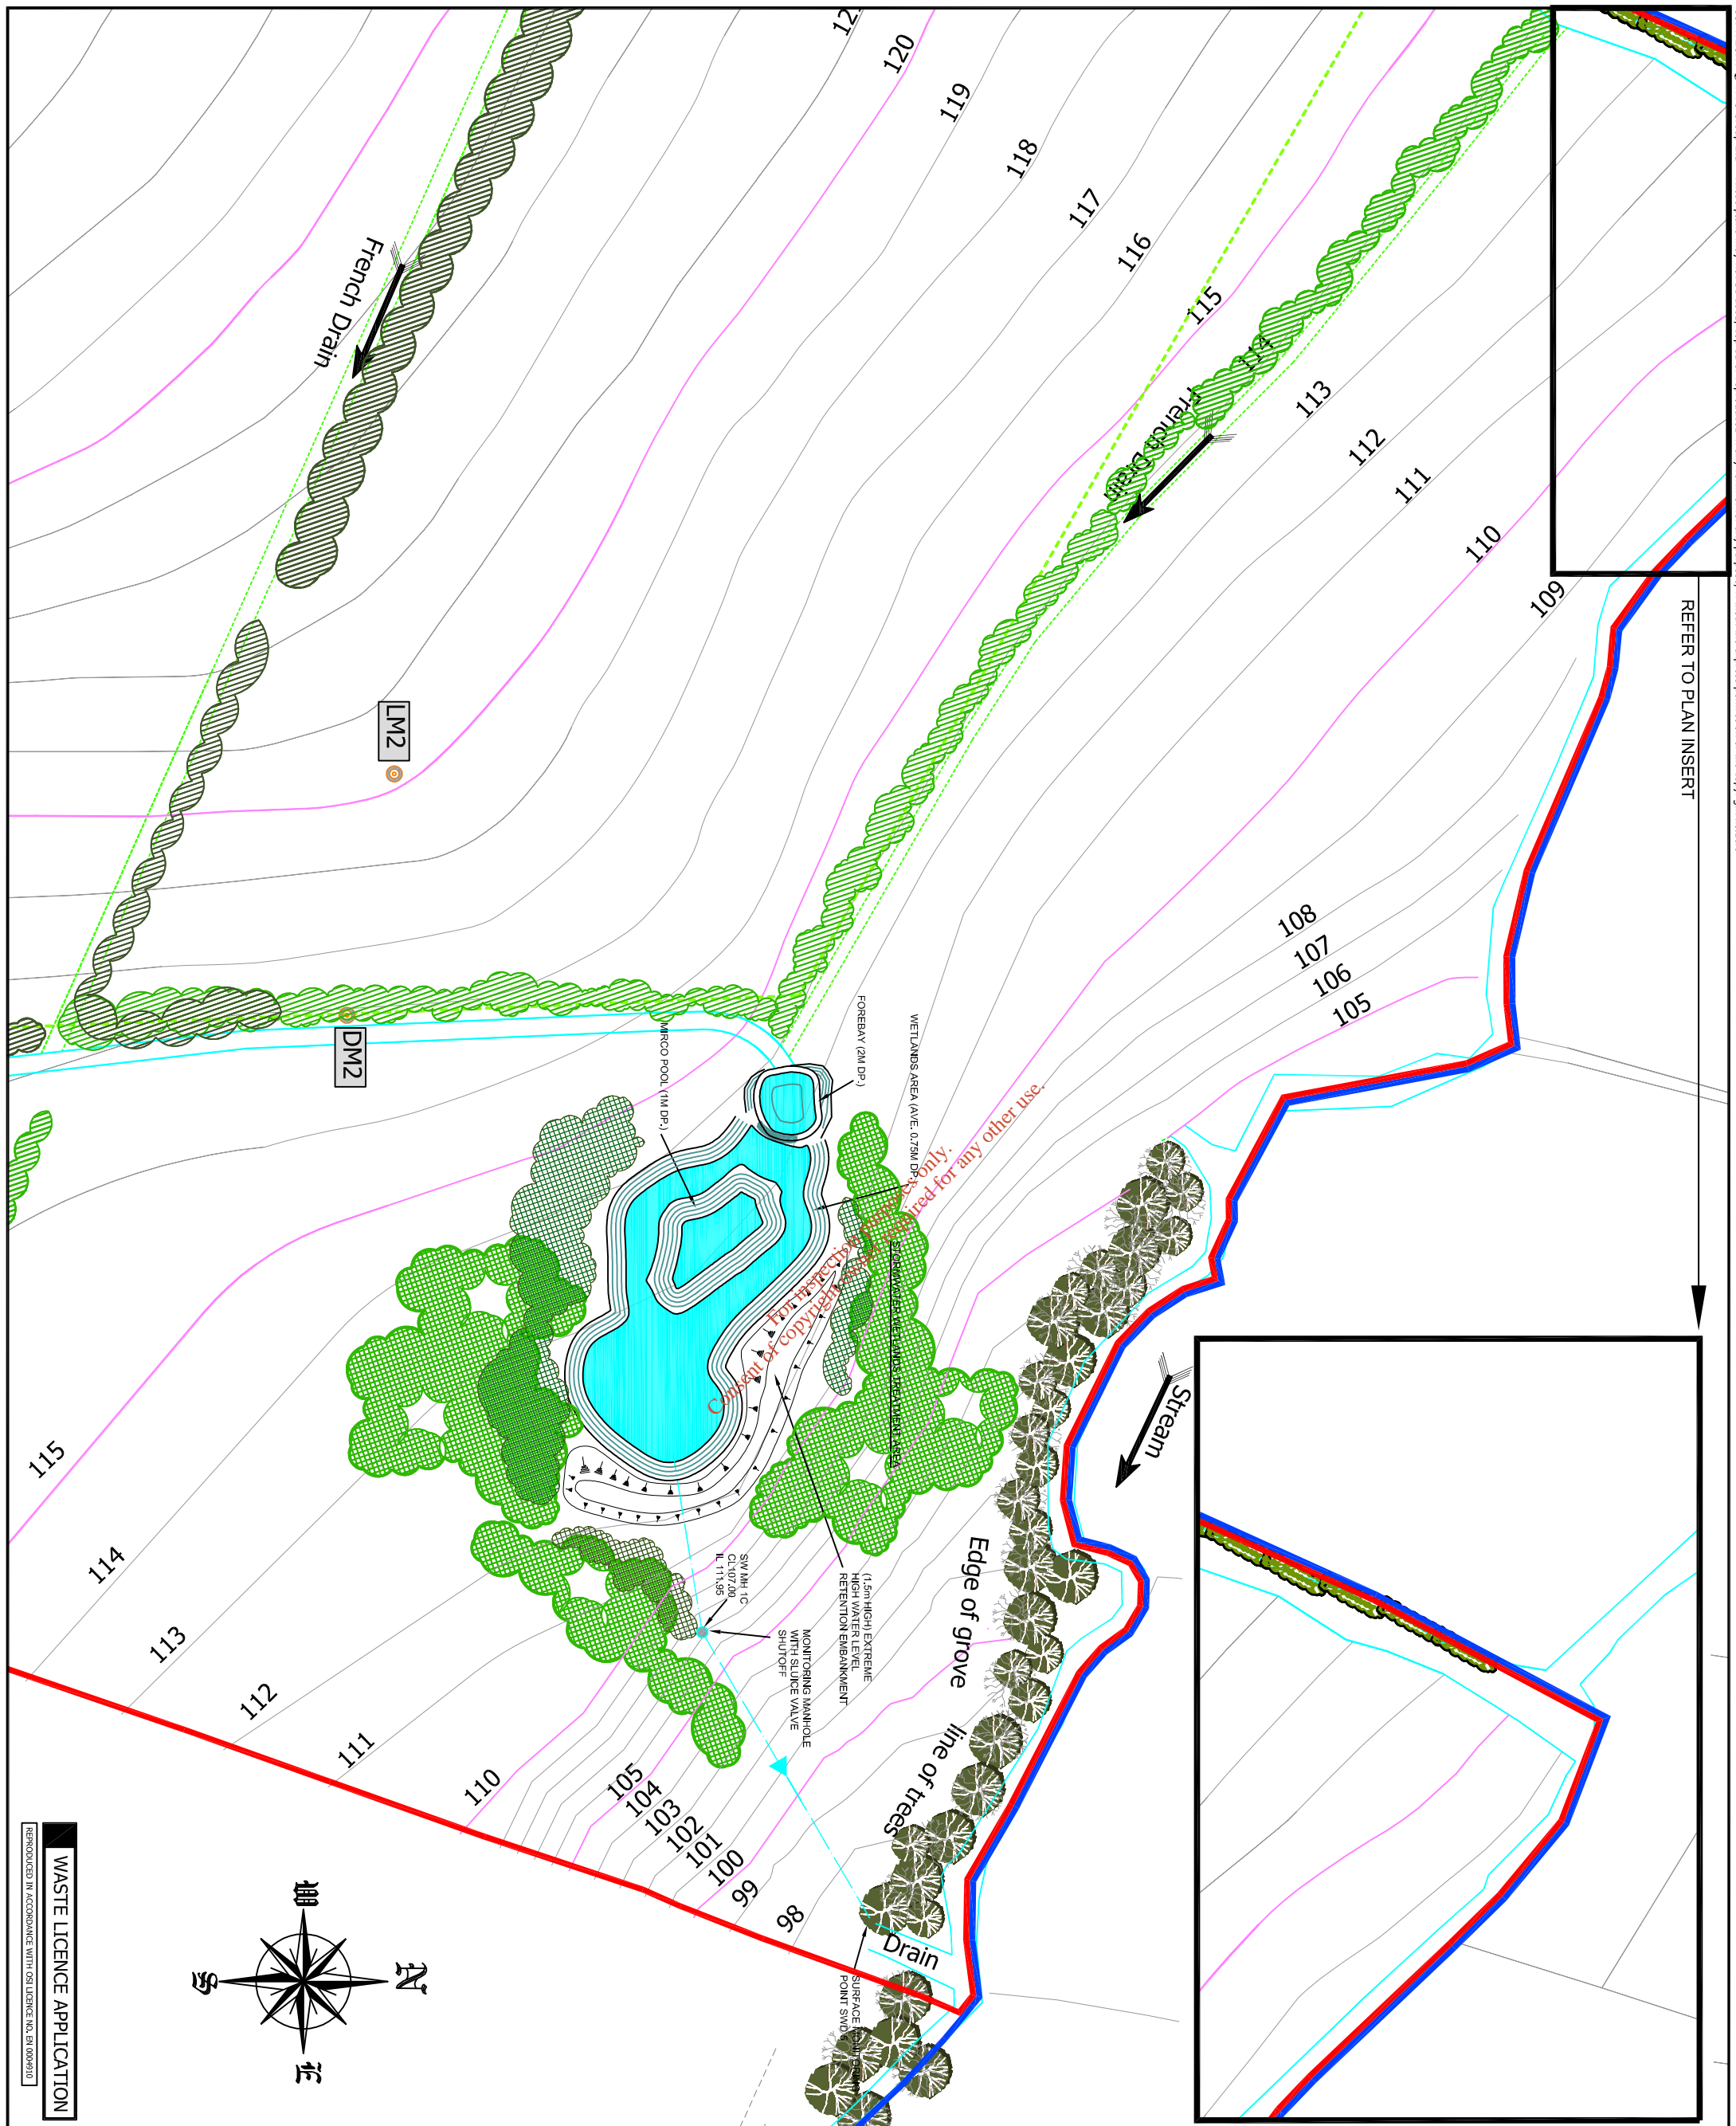

**GENERAL NOTES:**

ALL LEVELS RELATE TO MAIN HEAD ORDNANCE DATUM.  
 ALL LEVELS TO BE CONFIRMED ON SITE BY MAIN CONTRACTOR PRIOR TO COMMENCEMENT.  
 DRAWING TO BE READ IN CONJUNCTION WITH ALL RELEVANT DRAWINGS.  
 DO NOT SCALE THIS DRAWING - USE FIGURED DIMENSIONS ONLY.

**KEY PLAN:-**

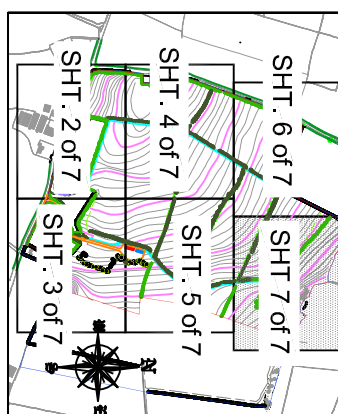

01	WASTE LICENCE APPLICATION	10.12.10	4 Progress
Prepared For:	amrindonek	date:	Issued by:
Client:			
Project:	MEHL INTEGRATED WASTE MANAGEMENT FACILITY		
Location:	HOLLYWOOD GREAT, NAGS HEAD NAUL, CO. DUBLIN		
Title:	PROPOSED RESTORATION LAYOUT (SHEET 7 OF 7)		
Project Name:	Drawing No.:	Version No.:	Scale:
Study Name:	WA	15	1:1
Version:	WA	10	1:1
Scale:	10 Dec 2010	10 Dec 2010	1:1
WVG Job Number:	0007831	0007831	1:1
Created By:	CF	Reviewed By:	JD
Prepared By:	CF	Sheet Off By:	HB
Old Bridge House, Strand Street, Athlone, Co. Wick.			
Tel: (000) 645404	WVG (Engineering) Ireland Ltd.		
Fax: (000) 645404			
Email: info@wvg.ie			

WASTE LICENCE APPLICATION  
 REPRODUCED IN ACCORDANCE WITH OSI LICENCE NO. SI 009910

**ARUP** **patel tonra**  
 Environmental Solutions

**MAHARAJ P. ANAND**  
 Technical Director

**WVG (Engineering) Ireland Ltd.**