

GENERAL NOTES:

ALL LEVELS RELATE TO MALIN HEAD ORDANCE DATUM.

ALL LEVELS TO BE CONFIRMED ON SITE BY MAIN CONTRACTOR PRIOR TO COMMENCEMENT.

DRAWING TO BE READ IN CONJUNCTION WITH ALL RELEVANT DRAWINGS.

DO NOT SCALE THIS DRAWING - USE FIGURED DIMENSIONS ONLY.

LEGEND:-

	Ownership Boundary
	Proposed Planning & EPA Waste Licence Boundary
	Traffic flow
	Embankment (Slope Direction)
	Existing Surface Water
	Existing Public Watermain Sluice Valve
	Existing Public Watermain Hydrant
	Existing Public Watermain Air Valve
	Existing Public Watermeter
	Existing Road Sign
	Existing Telephone Pole
	Existing Telephone Chamber
	Existing Electrical Pole
	Existing Overhead Electrical Line
	Existing Access Gate
	Existing Fence (Various Types)
	Existing Masonary Wall
	Existing Hedgerow
	Proposed Underground Electrical Duct
	Proposed Underground Communication Duct
	Proposed Underground Watermain

WASTE LICENCE APPLICATION

REPRODUCED IN ACCORDANCE WITH OSI LICENCE NO. EN 0004910

01	WASTE LICENCE APPLICATION	10.12.10	4 Projects
ver.	amendment	date,	issued to.

Prepared For: Murphy Environmental Hollywood Ltd

Client:

Project: MEHL INTEGRATED WASTE MANAGEMENT FACILITY

Location: HOLLYWOOD GREAT, NAGS HEAD NAUL. CO. DUBLIN

Title: PROPOSED SERVICES PLAN SHEET 1 OF 2

Project Name: PP	Drawing No.: 05	File Name:
Study Name: WLA	Version No.: 01	PP_WLA_05_01
Section:	Date: 10 Dec. 10	
WYG Job Number: C007831	SCALE: A1(1:2000)/A3(1:4000)	
Created By: CF	Reviewed By: JD	Signed Off By: HB

Prepared by:
Old Bridge House,
Strand Street,
Athlone,
Co. Westmeath.


WYG


WYG (Engineering) Ireland Ltd.

ARUP patel tonra MAHARAN

environmental solutions

Specialist
Traffic Planning
Consultants

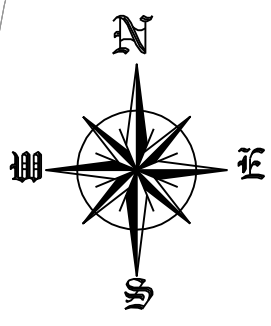

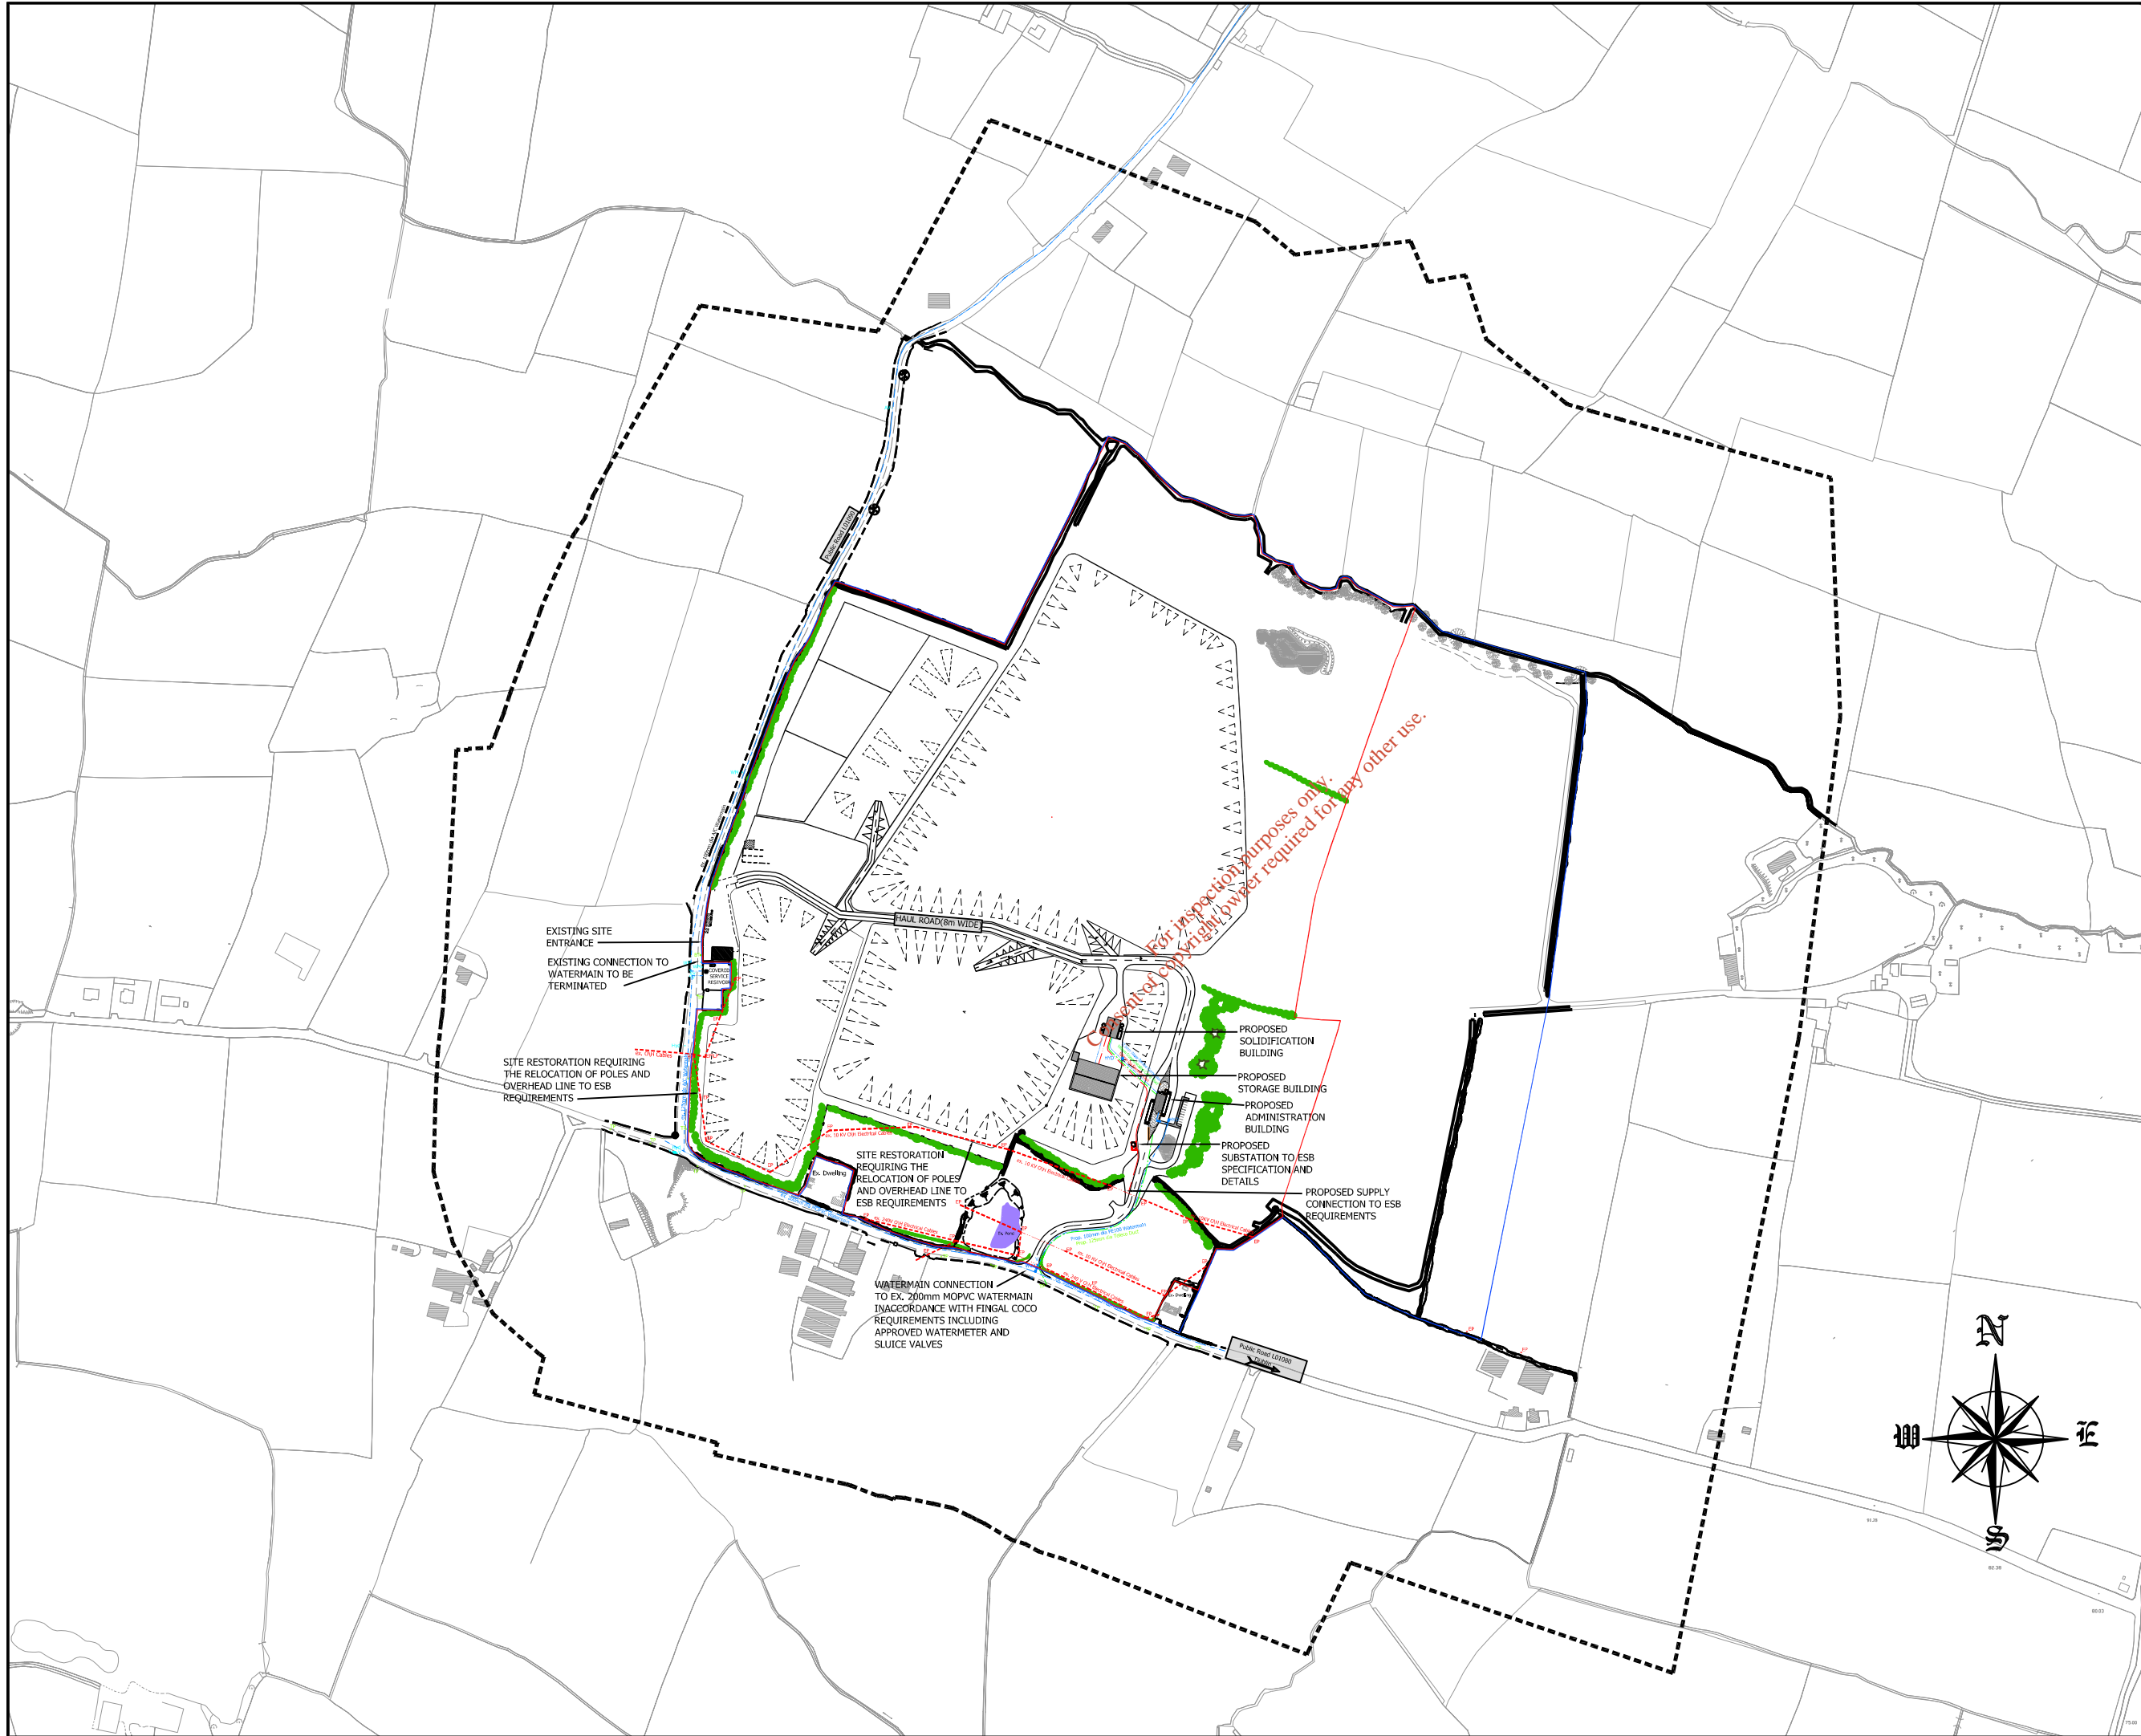

GENERAL NOTES:
 ALL LEVELS RELATE TO MALIN HEAD ORDINANCE DATUM.
 ALL LEVELS TO BE CONFIRMED ON SITE BY MAIN CONTRACTOR PRIOR TO COMMENCEMENT.
 DRAWING TO BE READ IN CONJUNCTION WITH ALL RELEVANT DRAWINGS.
 DO NOT SCALE THIS DRAWING - USE FIGURED DIMENSIONS ONLY.

LEGEND:-

--- 250m Offset from Boundary
— Ownership Boundary
— Proposed Planning & EPA Waste Licence Boundary
← Traffic flow
TOP BOTTOM
Existing Surface Water
Existing Public Watermain Sluice Valve
Hyd Existing Public Watermain Hydrant
AV Existing Public Watermain Air Valve
WM Existing Public Watermeter
RS Existing Road Sign
TP Existing Telephone Pole
BT Existing Telephone Chamber
EP Existing Electrical Pole
Existing Overhead Electrical Line
Existing Access Gate
Existing Fence (Various Types)
Existing Masonary Wall
Existing Hedgerow
Proposed Underground Electrical Duct
Proposed Underground Communication Duct
Proposed Underground Watermain

WASTE LICENCE APPLICATION

REPRODUCED IN ACCORDANCE WITH OSI LICENCE NO. EN 0004910

01	WASTE LICENCE APPLICATION	10.12.10	4 Projects
ver.	amendment	date,	issued to.

Prepared For: **Murphy Environmental Hollywood Ltd**

Client: **MEHL INTEGRATED WASTE MANAGEMENT FACILITY**

Location: **HOLLYWOOD GREAT, NAGS HEAD NAUL. CO. DUBLIN**

PROPOSED SERVICES PLAN SHEET 2 OF 2 WITH 250M OFFSET FROM BOUNDARY

Project Name: PP	Drawing No.: 05	PP_WLA_05_01
Study Name: WLA	Version No.: 01	
Section:	Date: 10 Dec. 10	
WYG Job Number: C007831	SCALE: A1(1:3000)/A3(1:6000)	
Created By: CF	Reviewed By: JD	Signed Off By: HB

Prepared by:
 Old Bridge House,
 Strand Street,
 Athlone,
 Co. Westmeath.
 Tel: (090) 6474264
 Fax: (090) 6474822
 E-mail: athlone@wyg.ie



WYG (Engineering) Ireland Ltd.

ARUP **patel tonra** **MAHARAN PLANNERS**