



**GENERAL NOTES:**

ALL LEVELS RELATE TO MALIN HEAD ORDANCE DATUM.  
 ALL LEVELS TO BE CONFIRMED ON SITE BY MAIN CONTRACTOR PRIOR TO COMMENCEMENT.  
 DRAWING TO BE READ IN CONJUNCTION WITH ALL RELEVANT DRAWINGS.  
 DO NOT SCALE THIS DRAWING - USE FIGURED DIMENSIONS ONLY.

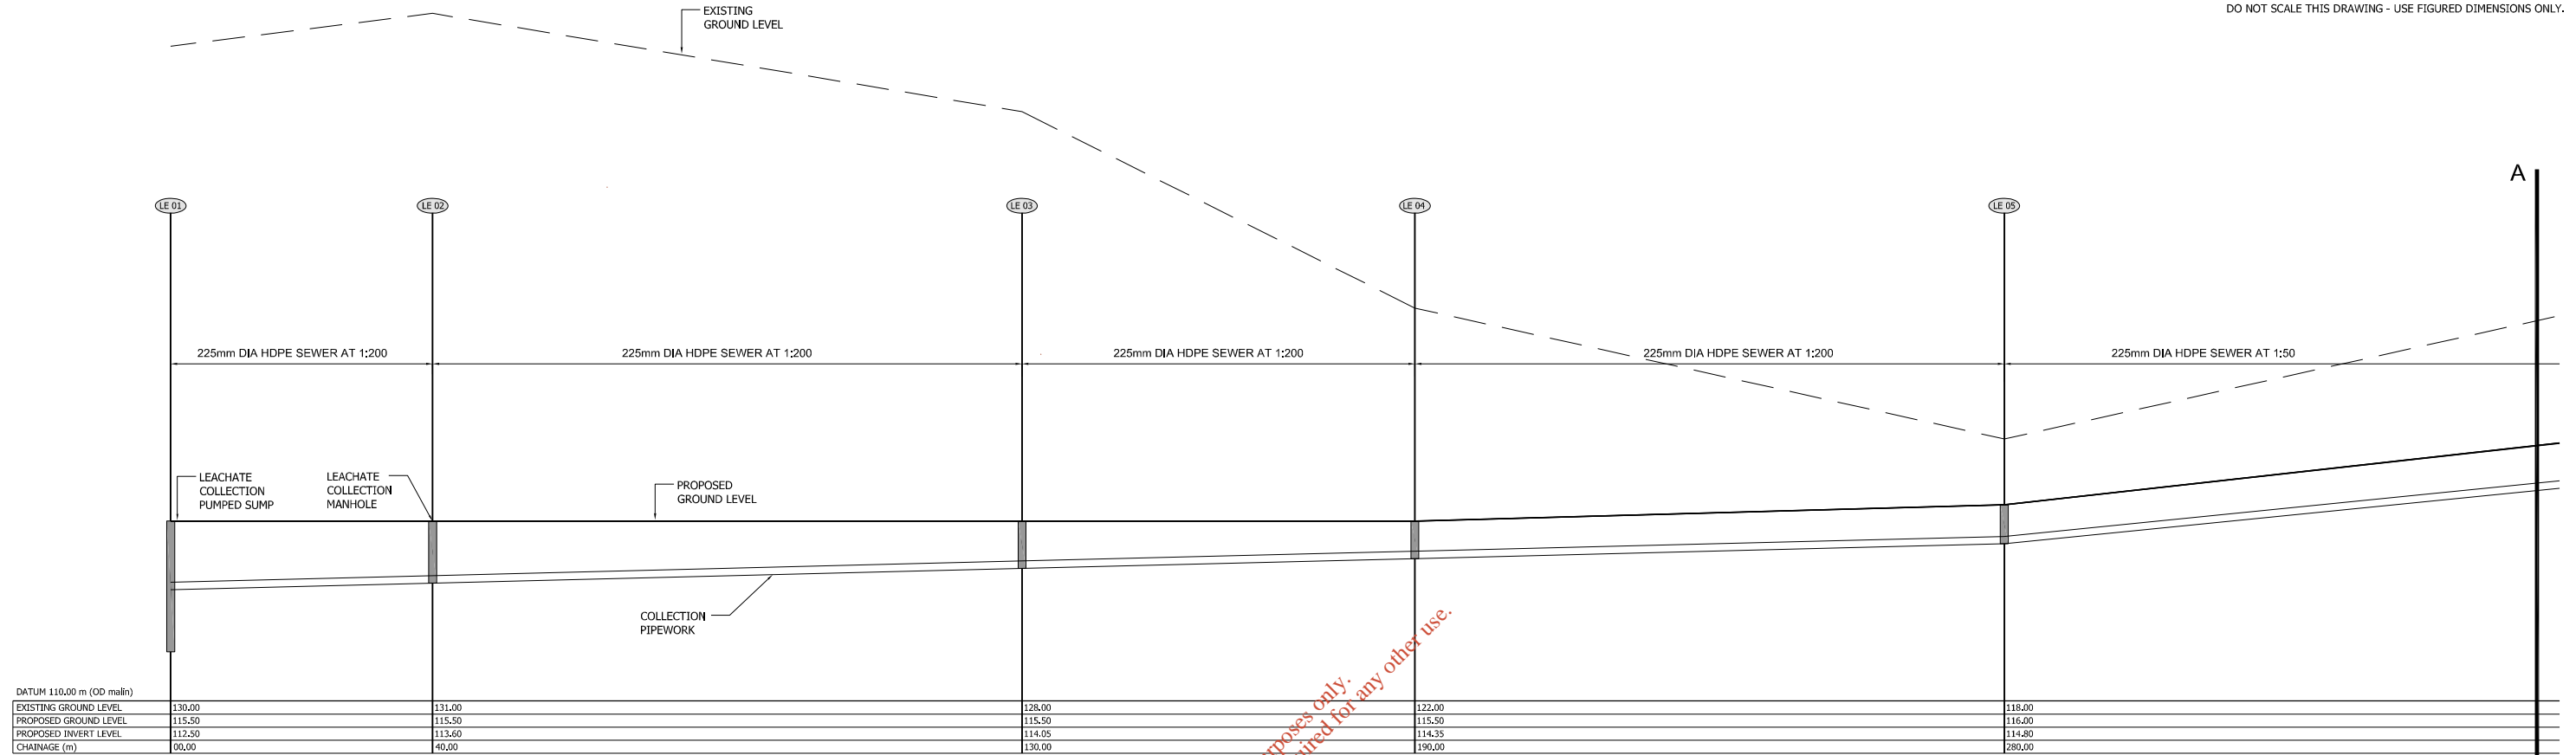

LEACHATE COLLECTION LONGITUDINAL SECTION FROM LE01 TO LE11  
 HORIZONTAL SCALE 1:500, VERTICAL SCALE 1:100

For inspection purposes only.  
 Consent of copyright owner required for any other use.

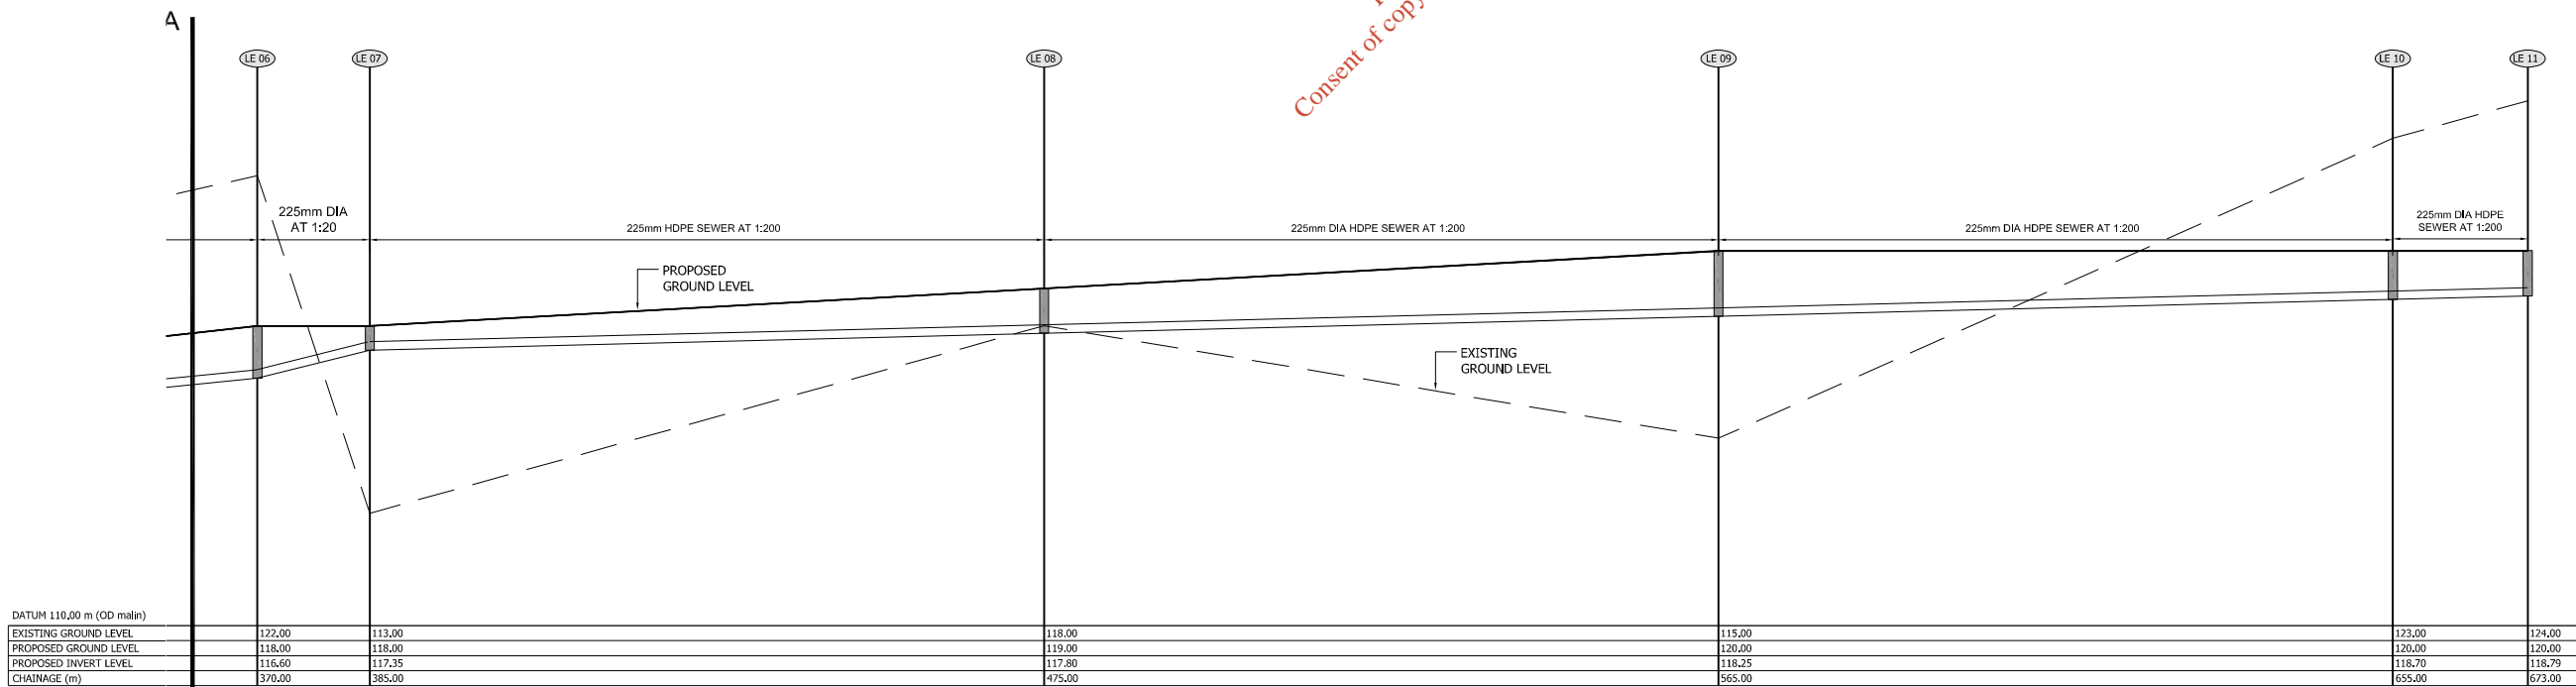

LEACHATE COLLECTION LONGITUDINAL SECTION FROM LE06 TO LE11  
 HORIZONTAL SCALE 1:500, VERTICAL SCALE 1:100

01	WASTE LICENCE APPLICATION	10.12.10	4 Projects
ver.	amendment	date,	issued to,
Prepared For:			
Client: <b>Murphy Environmental Hollywood Ltd</b>			
Project: <b>MEHL INTEGRATED WASTE MANAGEMENT FACILITY</b>			
Location: <b>HOLLYWOOD GREAT, NAGS HEAD NAUL. CO. DUBLIN</b>			
Title: <b>LEACHATE SEWER SECTIONS ( SHEET 1 of 2 )</b>			
Project Name: PP	Drawing No.: 24	File Name: <b>PP_WLA_24_01</b>	
Study Name: WLA	Version No.: 01	Date: 10 Dec. 2010	
Section: -			
WYG Job Number: C007831			SCALE: A1 / A3 (Varies)
Created By: CF	Reviewed By: JD	Signed Off By: HB	

Prepared by:  
 Old Bridge House,  
 Strand Street,  
 Athlone,  
 Co. Westmeath.  
 Tel: (090) 6474264  
 Fax: (090) 6478422  
 E-mail: athlone@wyg.ie

WYG (Engineering) Ireland Ltd.




**GENERAL NOTES:**

ALL LEVELS RELATE TO MALIN HEAD ORDNANCE DATUM.


ALL LEVELS TO BE CONFIRMED ON SITE BY MAIN CONTRACTOR PRIOR TO COMMENCEMENT.

DRAWING TO BE READ IN CONJUNCTION WITH ALL RELEVANT DRAWINGS.

DO NOT SCALE THIS DRAWING - USE FIGURED DIMENSIONS ONLY.

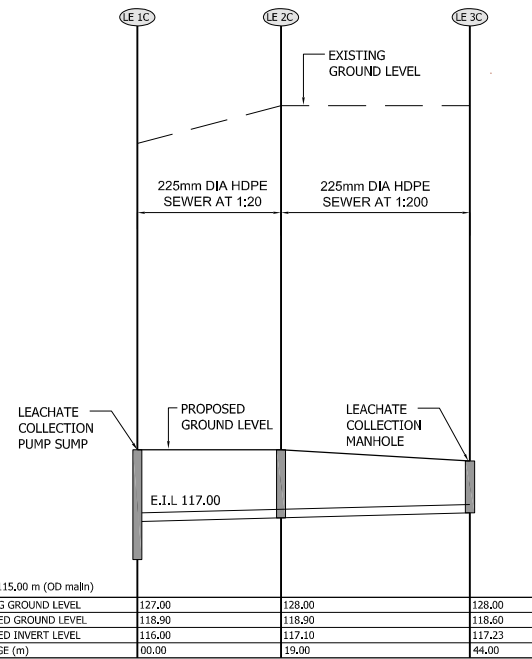

LEACHATE COLLECTION LONGITUDINAL SECTION FROM LE1C TO LE3C  
HORIZONTAL SCALE 1:500, VERTICAL SCALE 1:100

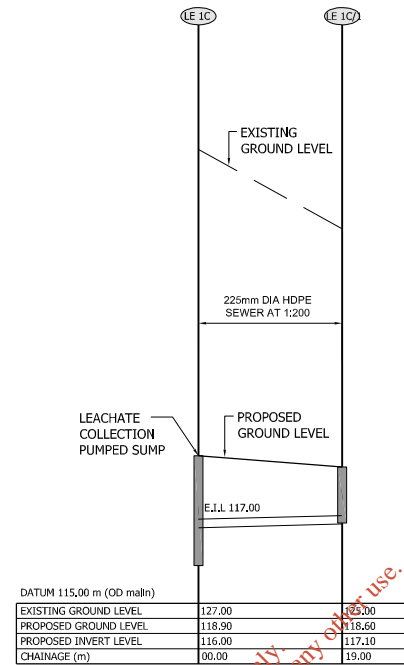

LEACHATE COLLECTION LONGITUDINAL SECTION FROM LE1C TO LE1C/1  
HORIZONTAL SCALE 1:500, VERTICAL SCALE 1:100

For inspection purposes only. Consent of copyright owner required for any other use.

01	WASTE LICENCE APPLICATION	10.12.10	4 Projects
ver.	amendment	date,	issued to.
Prepared For:			
Client:	Murphy Environmental Hollywood Ltd		
Project:	MEHL INTEGRATED WASTE MANAGEMENT FACILITY		
Location:	HOLLYWOOD GREAT, NAGS HEAD NAUL. CO. DUBLIN		
Title:	LEACHATE SEWER SECTIONS ( SHEET 2 of 2 )		
Project Name:	PP	Drawing No. : 24	File Name:
Study Name:	WLA	Version No. : 01	PP_WLA_24_01
Section:	-	Date: 10 Dec. 2010	
WYG Job Number:	C007831	SCALE: A1 / A3 (Varies)	
Created By:	CF	Reviewed By: JD	Signed Off By: HB
Prepared by:	Old Bridge House, Strand Street, Athlone, Co. Westmeath. 		
	Tel: (090) 6474264 Fax: (090) 6478422 E-mail: athlone@wyg.ie WYG (Engineering) Ireland Ltd.		