


For inspection purposes only.
Copyright owner required for any other use.

NOTES:


1. This drawing is the property of Cork County Council. It is a confidential document and must not be copied, used, or its content divulged without prior written consent.
2. Includes Ordnance Survey Ireland data reproduced under OSI Licence number: Cork County Council/CMA 2004/07. Unauthorised reproduction infringes Ordnance Survey Ireland and Government of Ireland copyright. © Ordnance Survey Ireland, 2004.
3. All levels refer to Ordnance Survey Datum, Malin Head.
4. DO NOT SCALE, use figured dimensions only, if in doubt ask.



Key Map
Not to Scale
OS Number: 1404

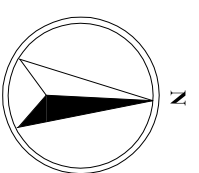

Rev.	Date	By	Description



CORK COUNTY COUNCIL
SOUTHERN DIVISION


Niall O Keefe, B.E. Chief Executive
County Engineer
County Hall, Cork.

Patricia Power,
Director of Services,
Area Operations South

Project: **KILMACSIMON WWTP
WASTE WATER
DISCHARGE LICENCE APPLICATION**

Title: **Application Form
Attachment A1_Map1
Location Plan of Waste Water Treatment Plant**

Designed: CB	Checked: MH	Scale: 1:3,000 @ A3	Drawing No: A1_Map1
Drawn: MM	Approved: MH	Date: Nov 09	Status: 0
File Path:			Rev: 0

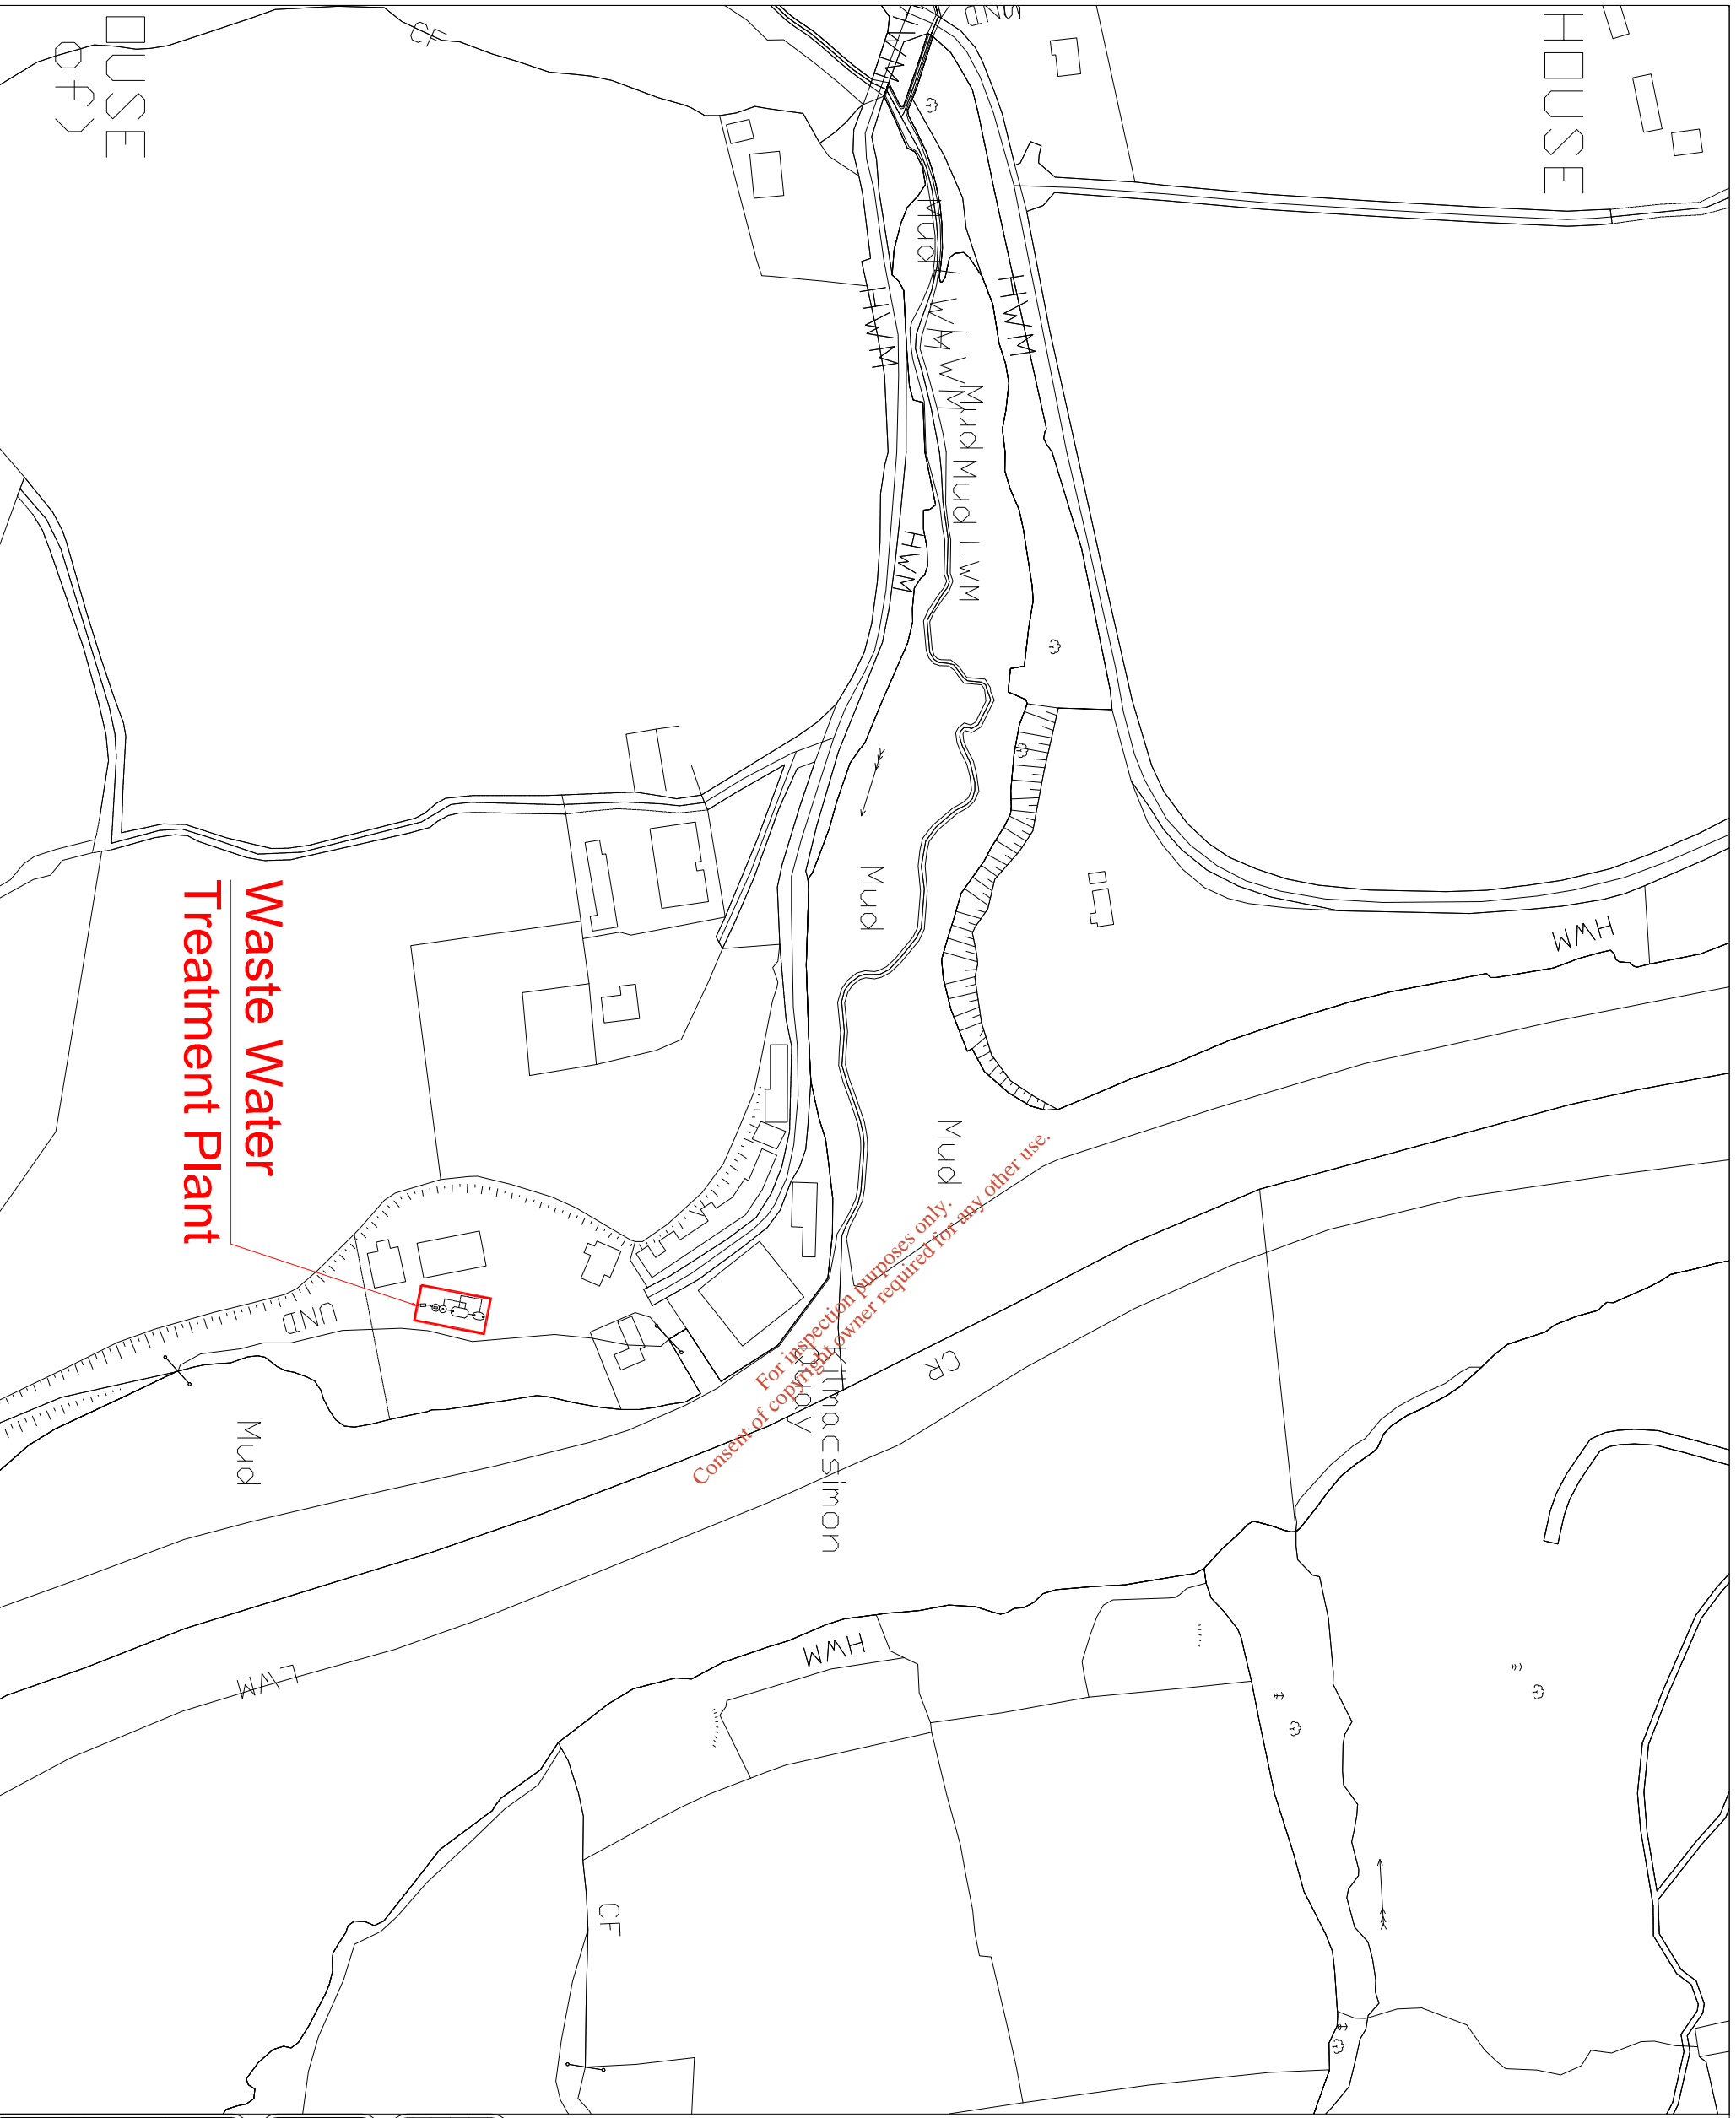


Waste Water Treatment Plant

For inspection purposes only.
Consent of copyright owner required for any other use.

NOTES:

1. This drawing is the property of Cork County Council. It is a confidential document and must not be copied, used, or its content divulged without prior written consent.
2. Includes Ordnance Survey Ireland data reproduced under OSI Licence number: Cork County Council/CMA 2004/07. Unauthorised reproduction infringes Ordnance Survey/Ireland and Government of Ireland copyright. © Ordnance Survey Ireland, 2004.
3. All levels refer to Ordnance Survey Datum, Malin Head.
4. DO NOT SCALE, use figured dimensions only, if in doubt ask.

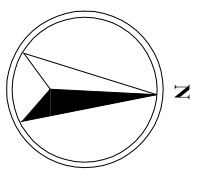

CORK COUNTY COUNCIL
SOUTHERN DIVISION
Niall O'Keefe, B.E. Chief Executive
County Hall, Cork.
Patricia Power, Director of Services
Area Operations South

Project: **KILMACSIMON WWTP**
WASTE WATER
DISCHARGE LICENCE APPLICATION

Title: Application Form
Attachment A1_Map2
Location Plan of Waste Water Treatment Plant

Designed: CB	Checked: MH	Scale: 1:2,500 @ A3	Drawing No: A1_Map2
Drawn: MM	Approved: MH	Date: Nov 09	Status: 0
File Path:			

Rev.	Date	By	Description