




NOTES:

1. This drawing is the property of Cork County Council. It is a confidential document and must not be copied, used, or its content divulged without prior written consent.
2. Includes Ordnance Survey Ireland data reproduced under OSI Licence number: Cork County Council/CMA 2004/07. Unauthorised reproduction infringes Ordnance Survey/Ireland and Government of Ireland copyright. © Ordnance Survey Ireland, 2004.
3. All levels refer to Ordnance Survey Datum, Malin Head.
4. DO NOT SCALE, use figured dimensions only, if in doubt ask.

**AGGLOMERATION
BOUNDARY**

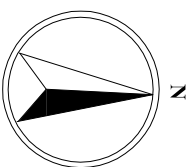

Rev	Date	By	Description




CORK COUNTY COUNCIL
SOUTHERN DIVISION
Noel O Keefe, B.E. Chng. Eng. Inc. F.I.E.I.C.E.
County Engineer
County Hill, Cork.
Patricia Power,
Director of Services,
Area Operations South

Project: **KILMACSIMON WWTP**
WASTE WATER
DISCHARGE LICENCE APPLICATION


Title: Application Form
Attachment B1_Map3
Agglomeration Boundary Served By
Waste Water Treatment Works

Designed	Checked	Scaled	Drawing No.
CB	MH	1:2,000 @ A3	B1_Map3
Drawn	Approved	Date	Status
NM	MH	Nov 09	0
File Path:			

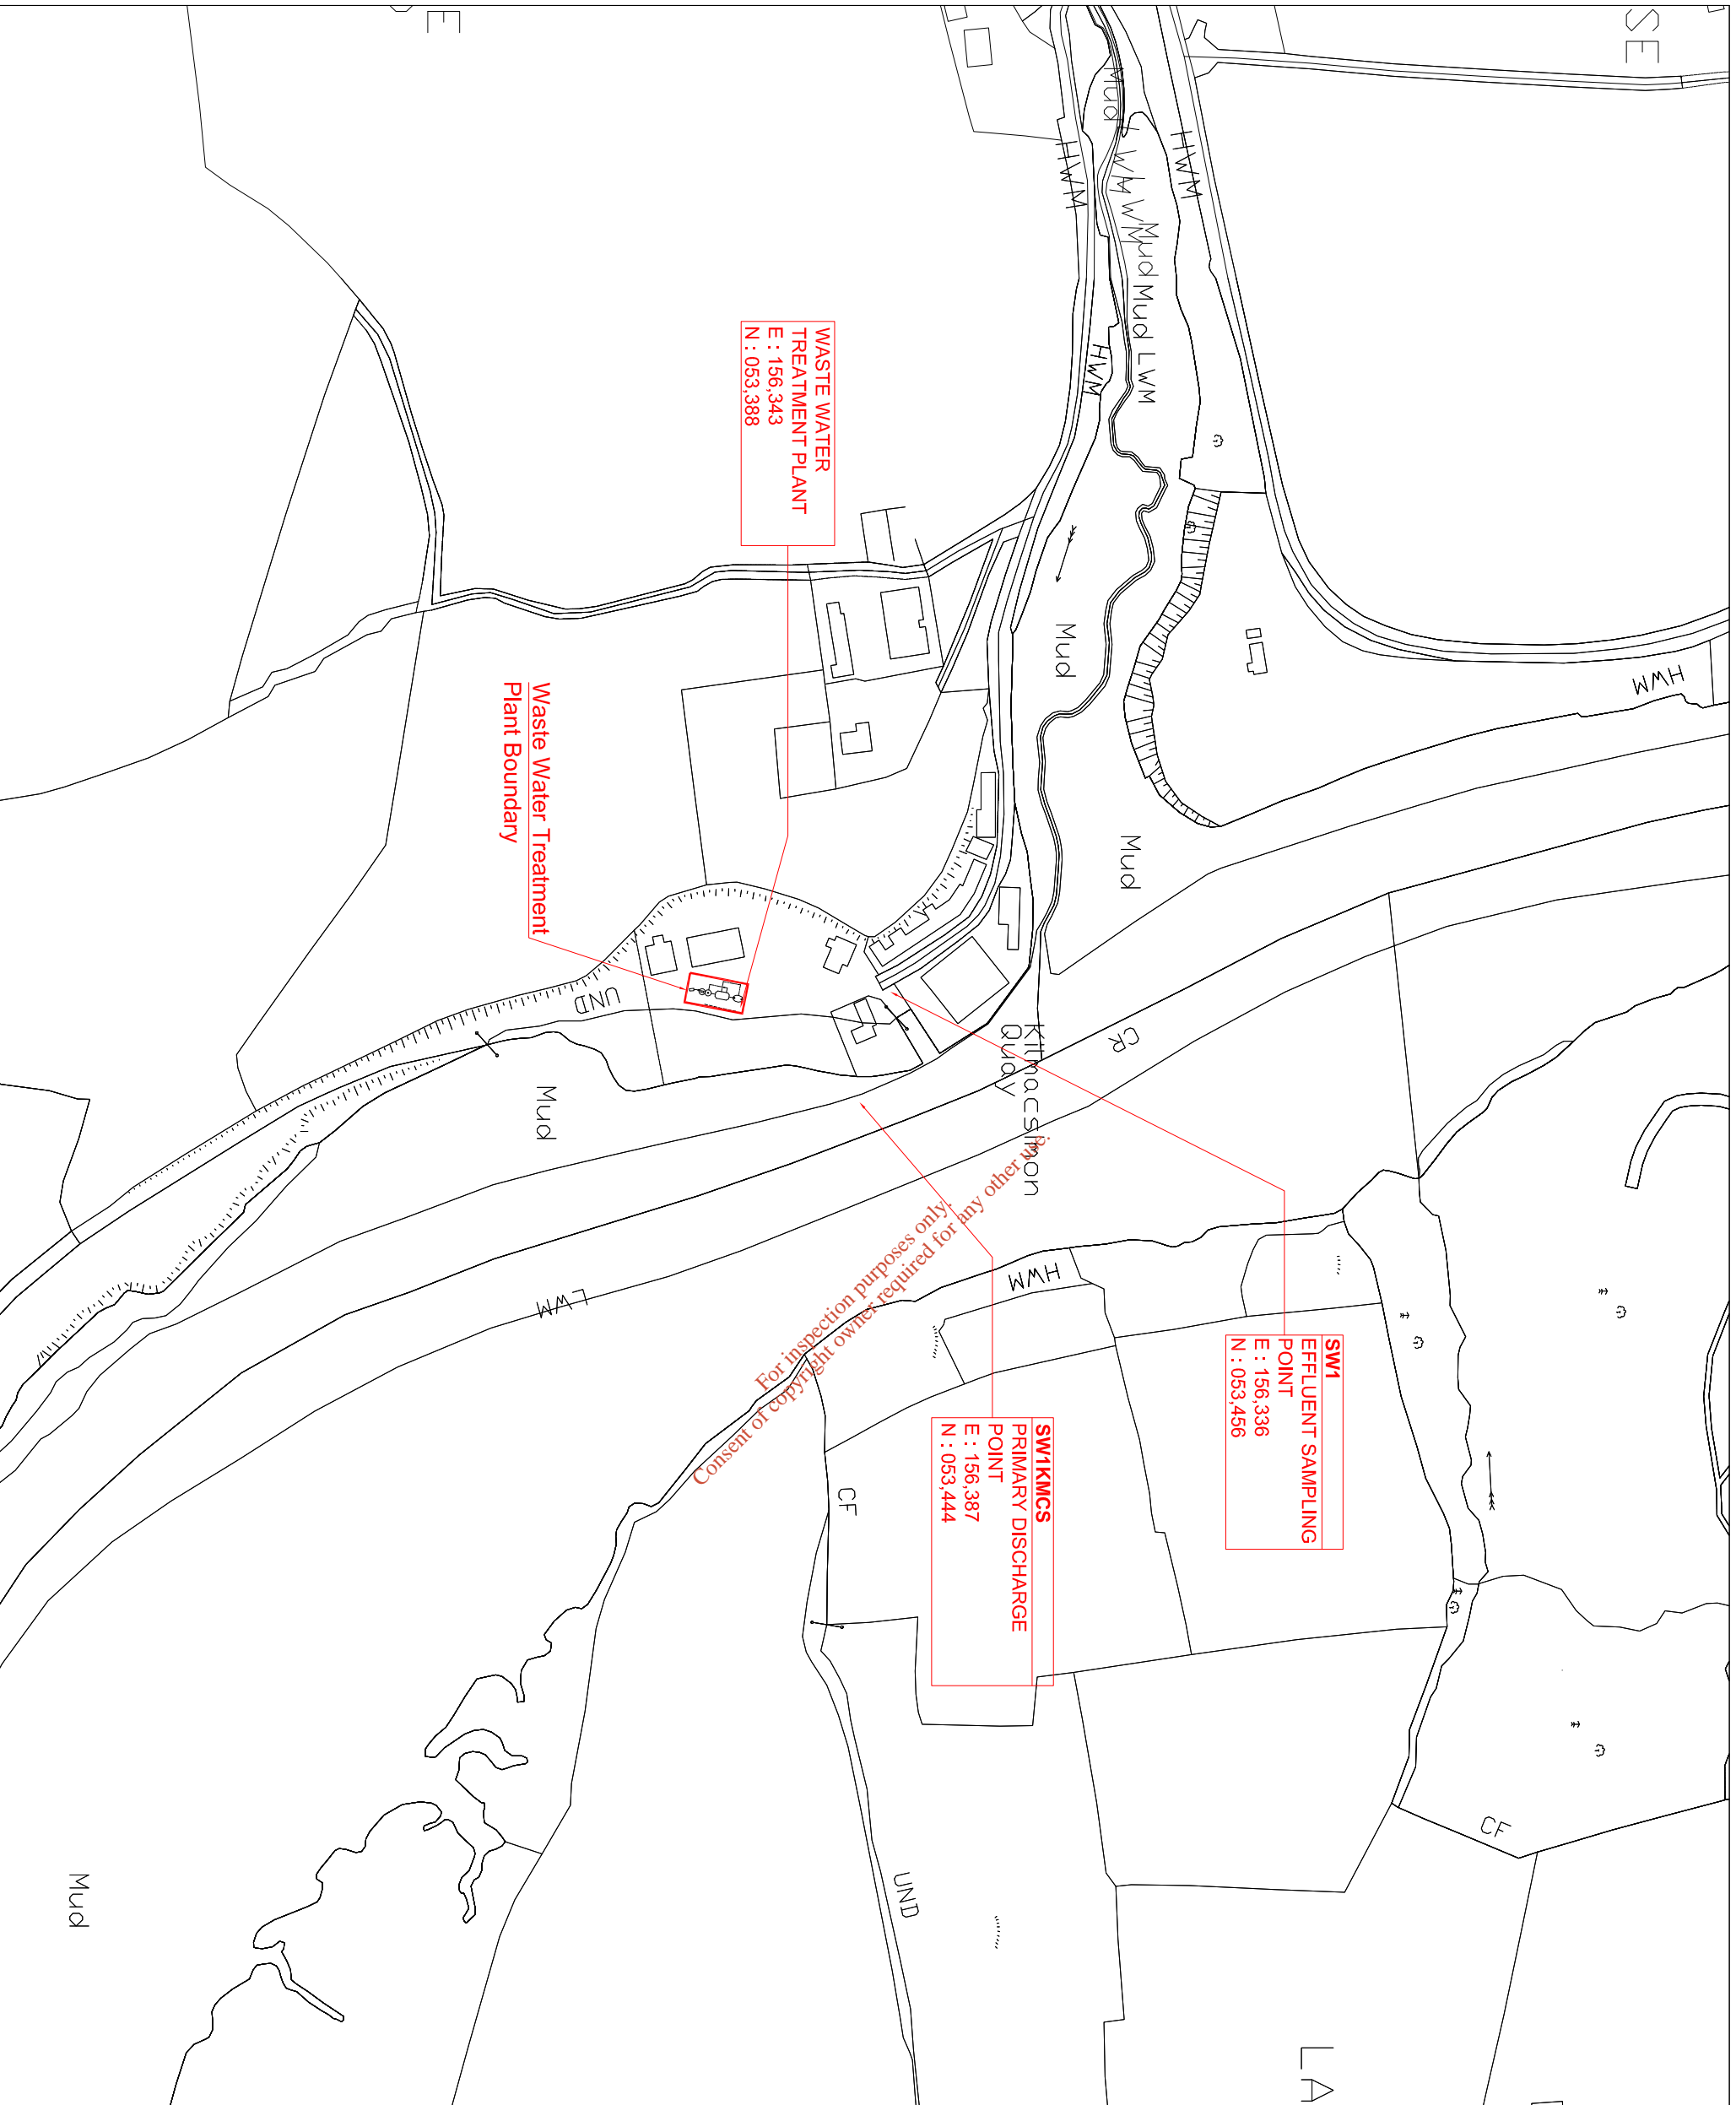

NOTES:

1. This drawing is the property of Cork County Council. It is a confidential document and must not be copied, used, or its content divulged without prior written consent.
2. Includes Ordnance Survey Ireland data reproduced under OSI Licence number: Cork County Council/CMA 2004/07. Unauthorised reproduction infringes Ordnance Survey/Ireland and Government of Ireland copyright. © Ordnance Survey Ireland, 2004.
3. All levels refer to Ordnance Survey Datum, Malin Head.
4. DO NOT SCALE, use figured dimensions only, if in doubt ask.

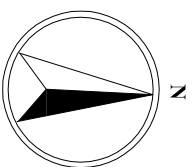


CORK COUNTY COUNCIL
SOUTHERN DIVISION
Niall O'Keefe, B.E. Chief Executive
County Hall, Cork.
Patricia Power, Director of Services
Aire Operations South

Project: **KILMACSIMON WWTP**
WASTE WATER
DISCHARGE LICENCE APPLICATION

Title: Application Form
Attachment B2_Map4
Location Plan of Waste Water Treatment Plant



Designed: CB	Checked: MH	Scale: 1:3,000 @ A3	Drawing No: B2_Map4
Drawn: MM	Approved: MH	Date: Nov 09	Status: 0
File Path:			Rev: 0

Rev	Date	By	Description

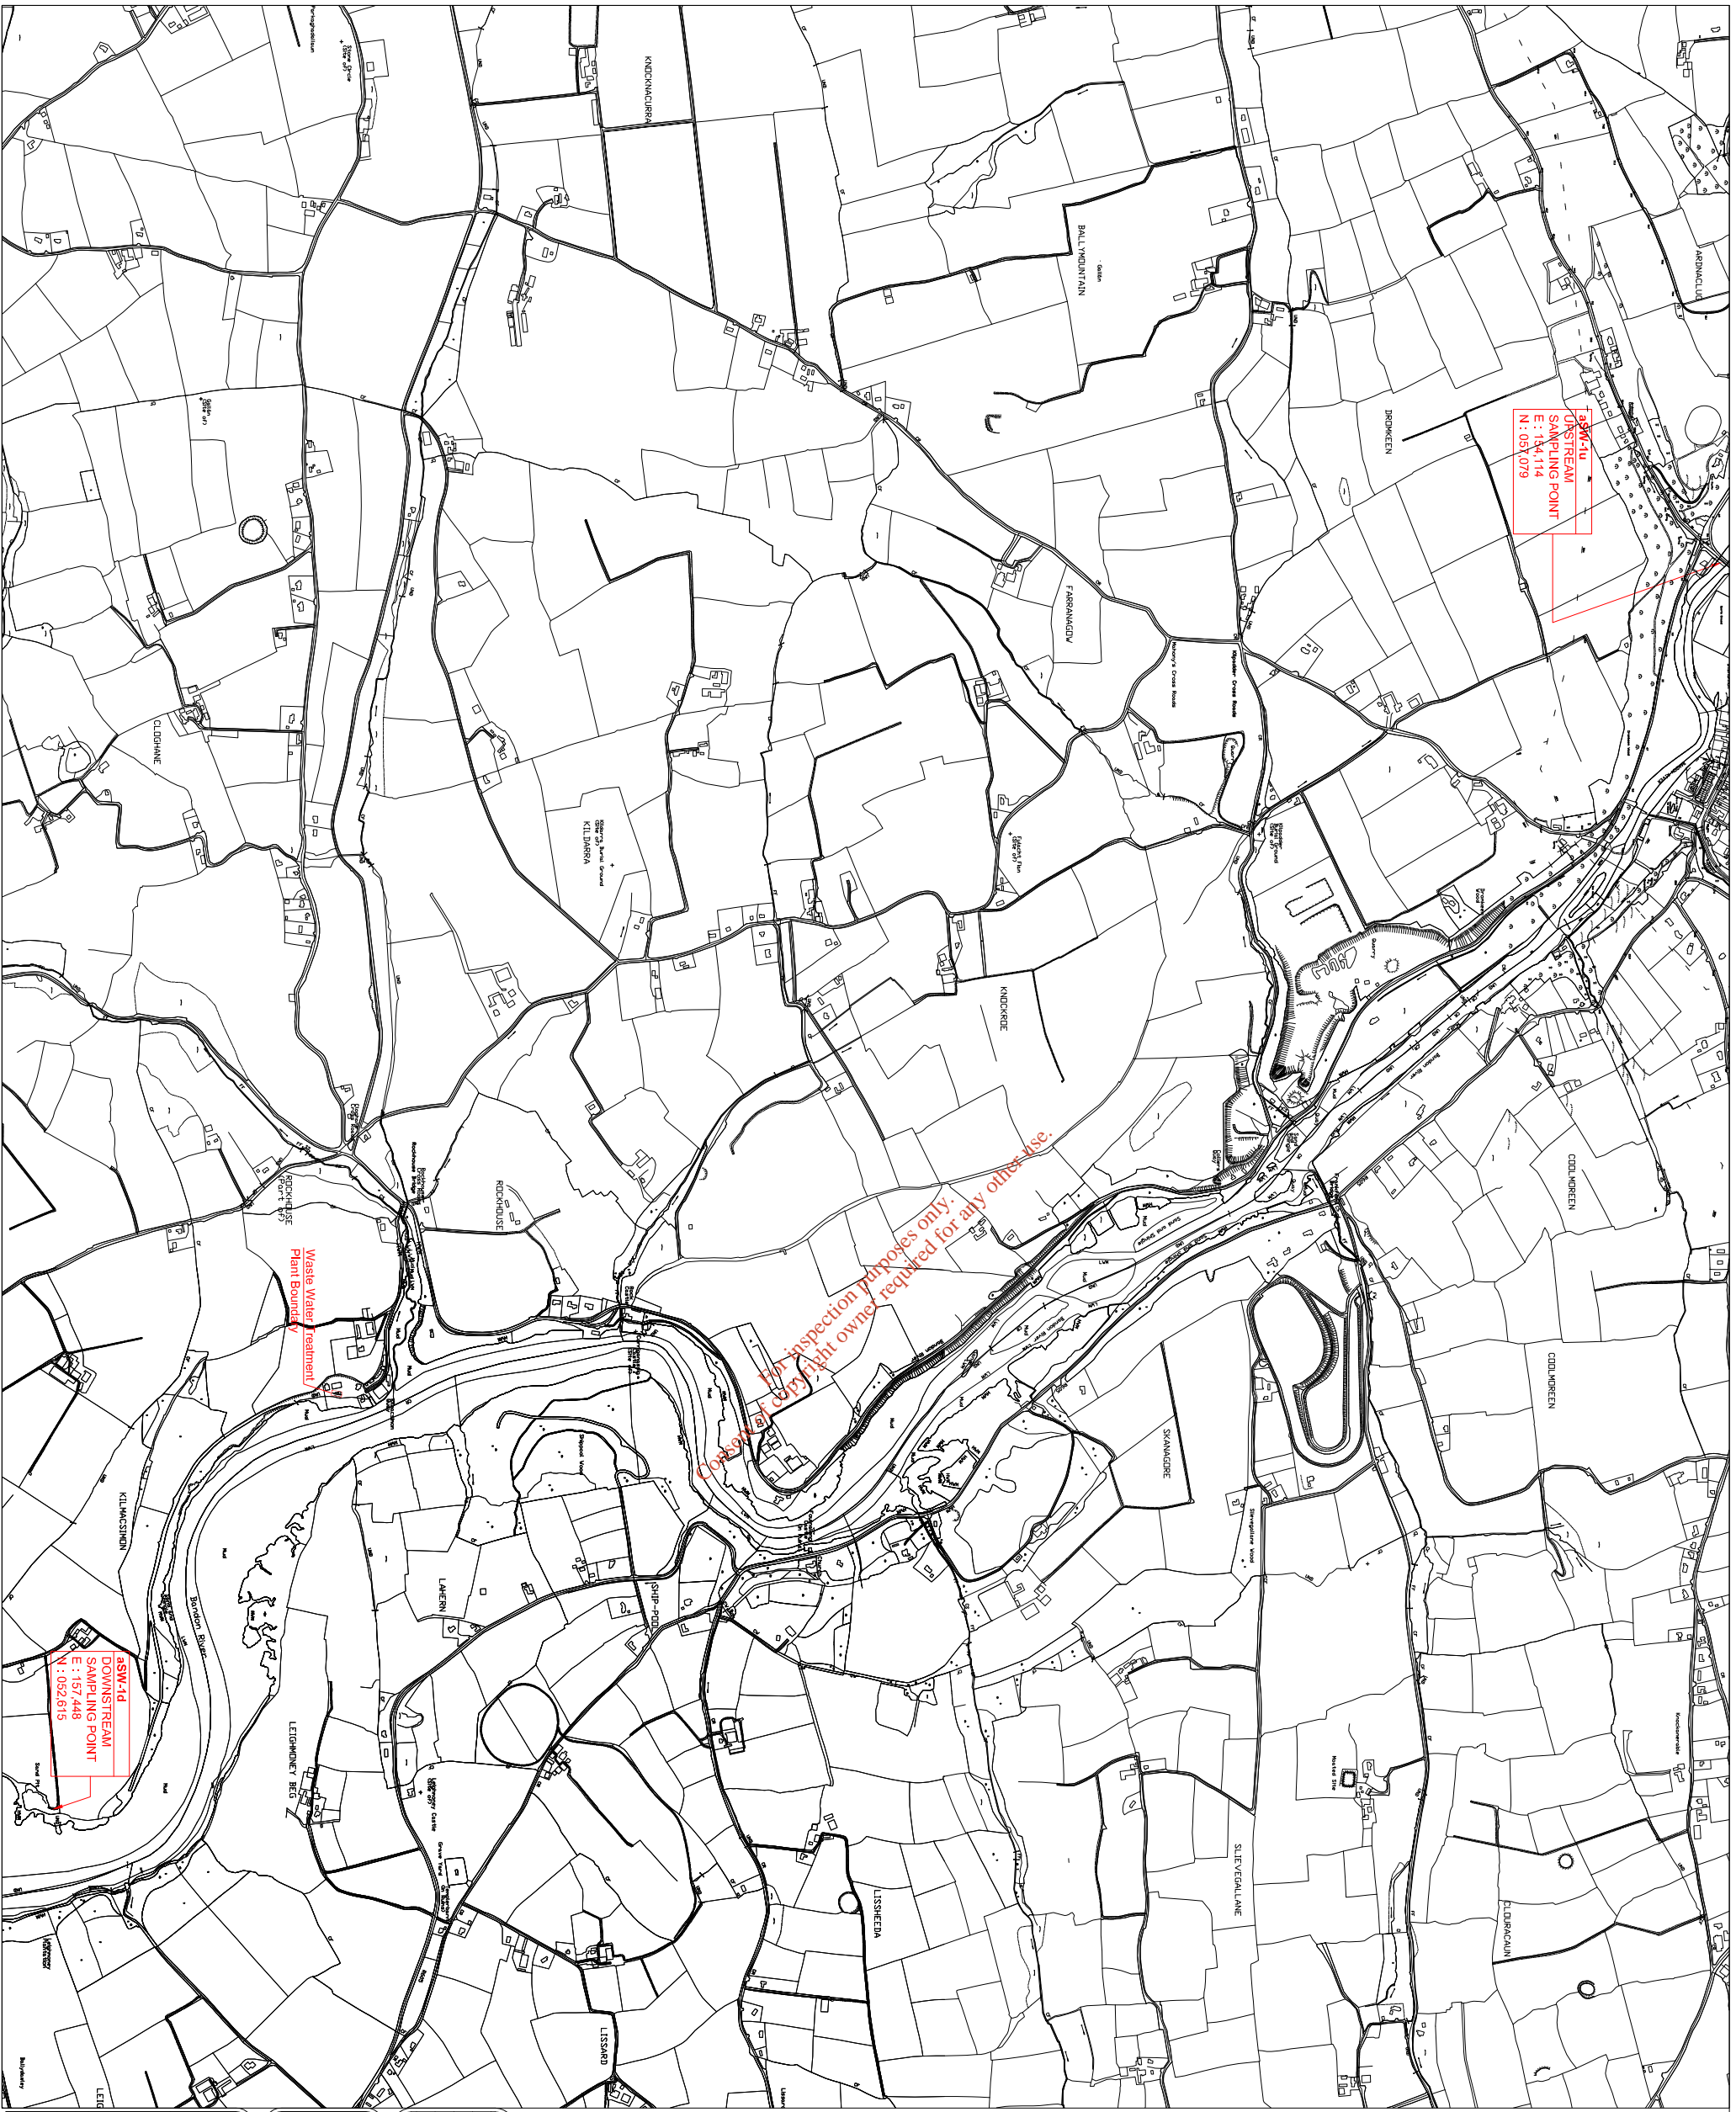

NOTES:

1. This drawing is the property of Cork County Council. It is a confidential document and must not be copied, used, or its content divulged without prior written consent.
2. Includes Ordnance Survey Ireland data reproduced under OSI Licence number: Cork County Council/CMA 2004/07. Unauthorised reproduction infringes Ordnance Survey Ireland and Government of Ireland copyright. © Ordnance Survey Ireland, 2004.
3. All levels refer to Ordnance Survey Datum, Malin Head.
4. DO NOT SCALE, use figured dimensions only, if in doubt ask.

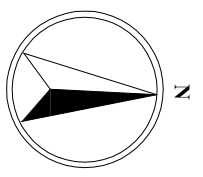CORK COUNTY COUNCIL
SOUTHERN DIVISION

Noel O Keefe, B.E. Chief Executive Officer
County Hall, Cork.


Patrick Power,
Director of Services,
Area Operations South

Project: **KILMACSIMON WWTP
WASTE WATER
DISCHARGE LICENCE APPLICATION**

Title: **Application Form
Attachment B2_Maps
Location of Upstream & Downstream Monitoring Points**


Designed: CB	Checked: MH	Scale: 1:17,000 @ A3	Drawing No: B2_Maps
Drawn: MM	Approved: MH	Date: Nov 09	Rev: 0
File Path:	Status: —		

Rev	Date	By	Description

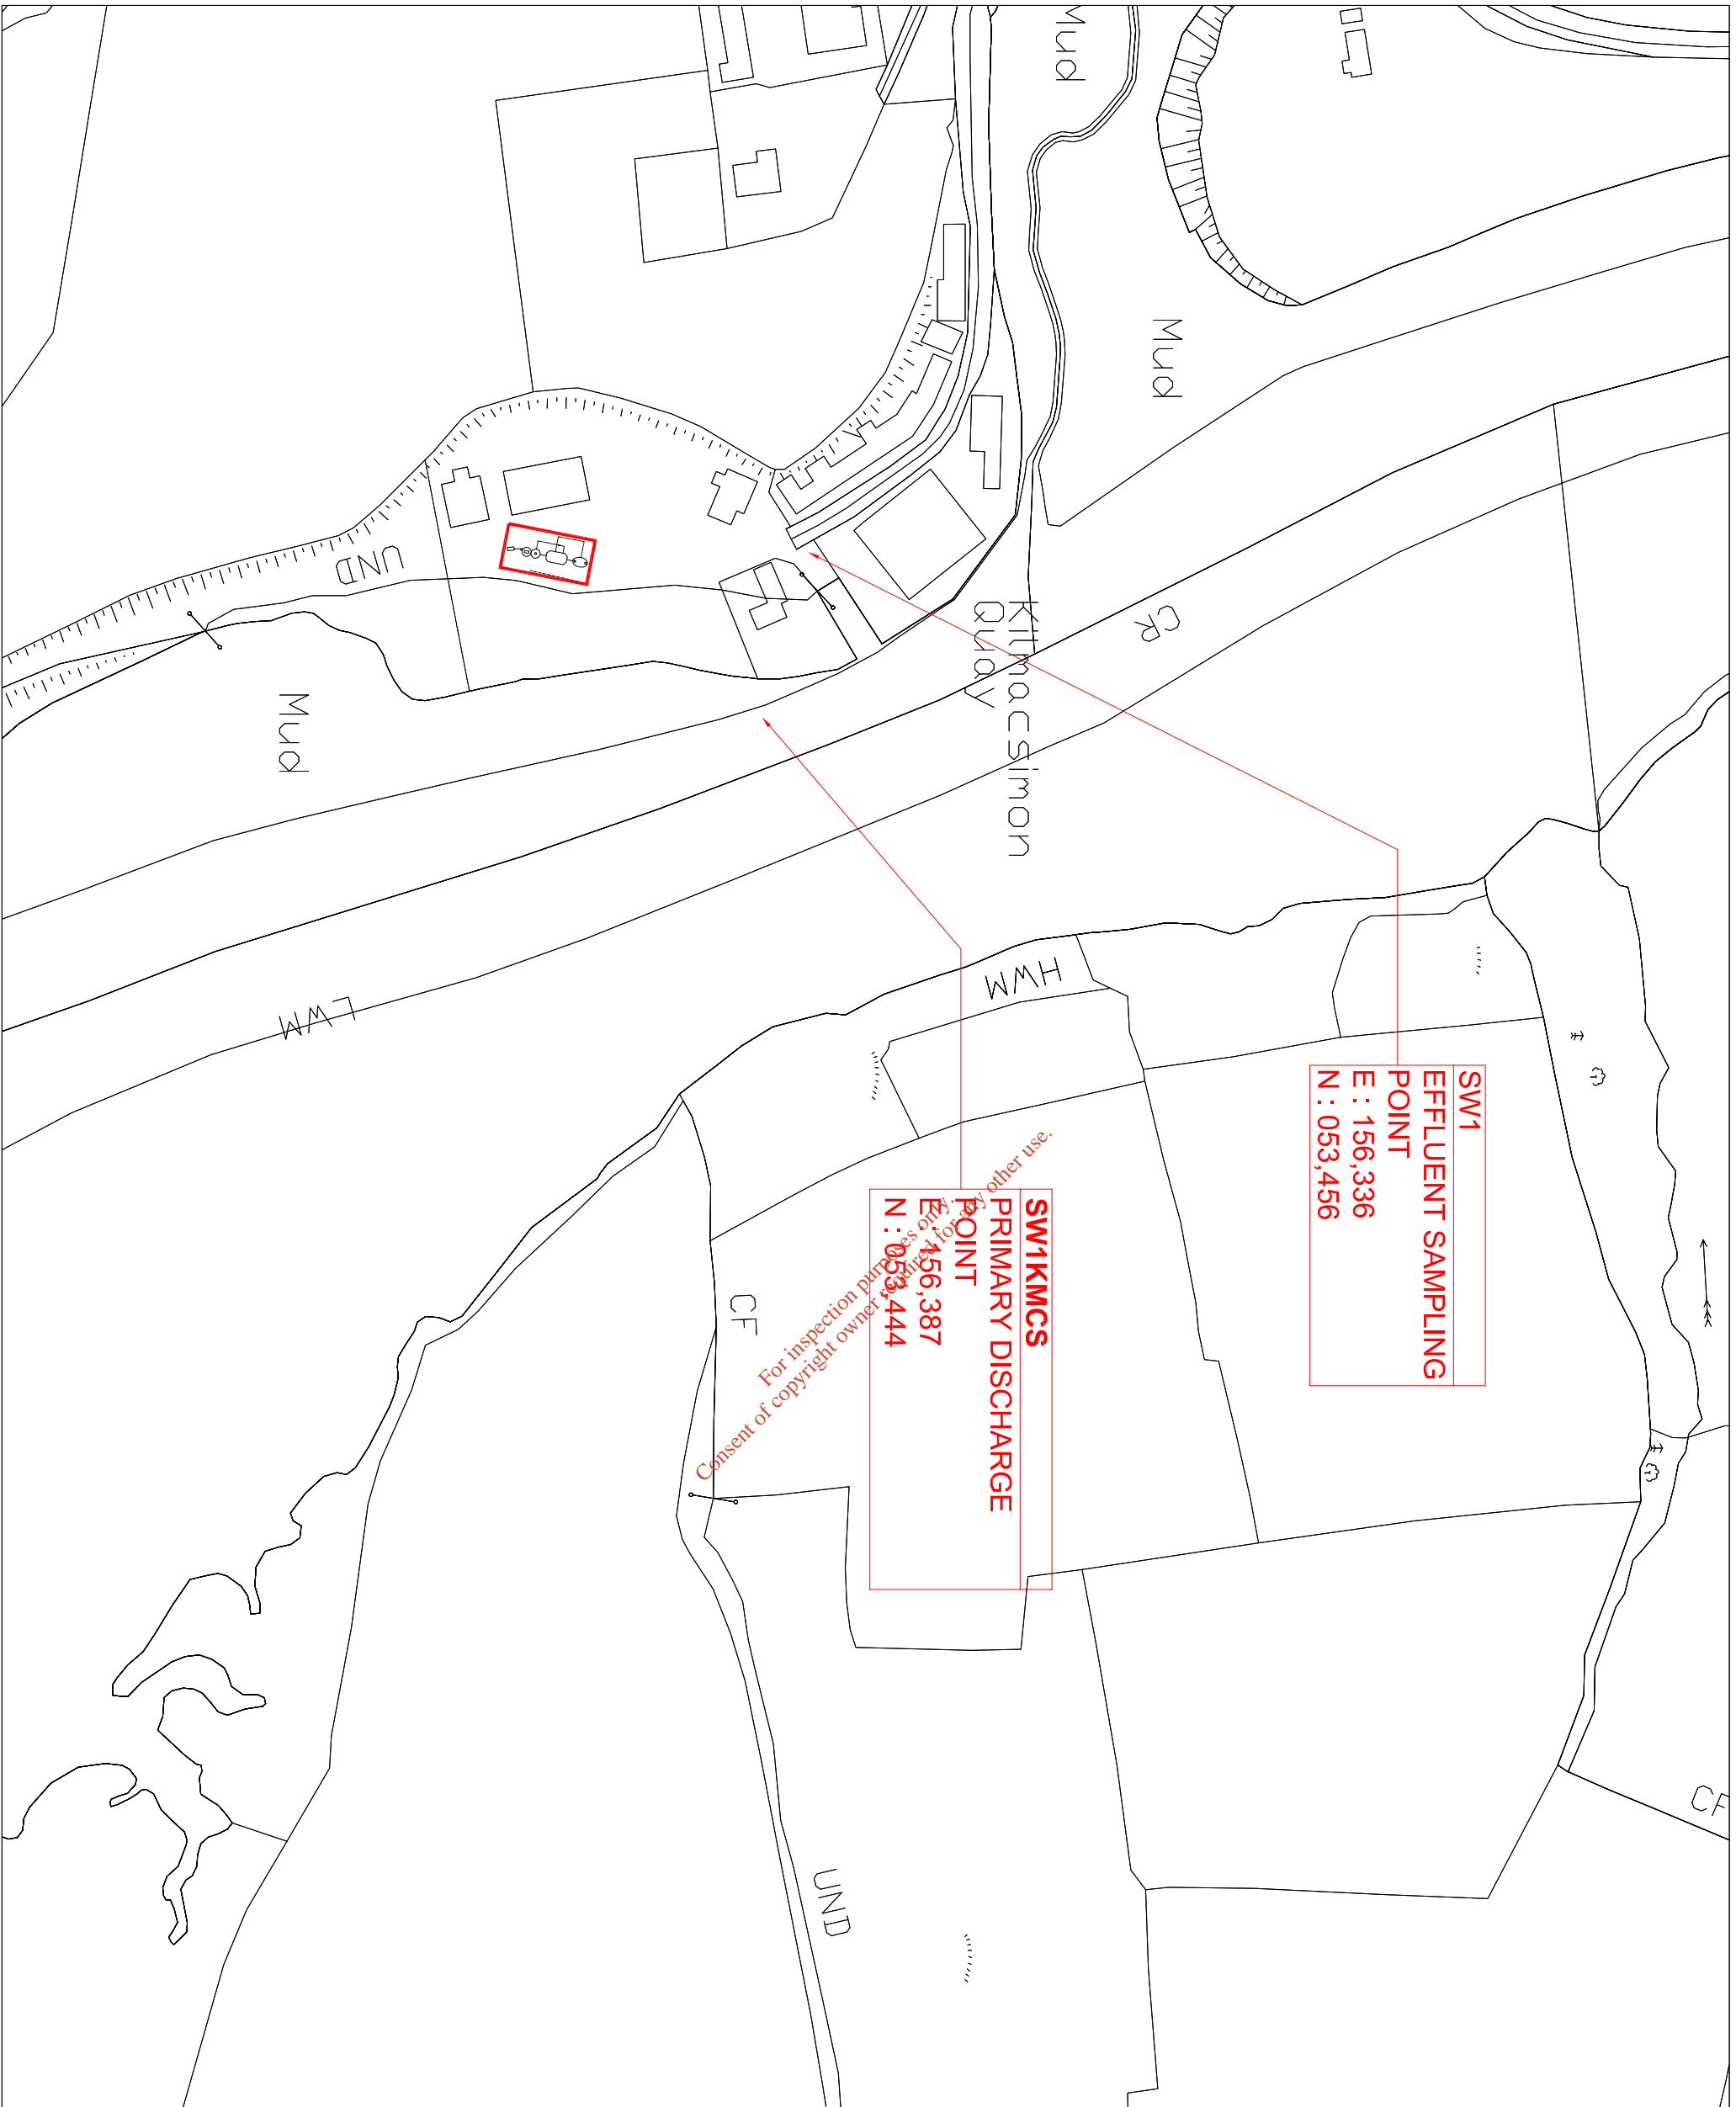

NOTES:

1. This drawing is the property of Cork County Council. It is a confidential document and must not be copied, used, or its content divulged without prior written consent.
2. Includes Ordnance Survey Ireland data reproduced under OSI Licence number: Cork County Council/CMA 2004/07. Unauthorised reproduction infringes Ordnance Survey/Ireland and Government of Ireland copyright. © Ordnance Survey Ireland, 2004.
3. All levels refer to Ordnance Survey Datum, Malin Head.
4. DO NOT SCALE, use figured dimensions only, if in doubt ask.

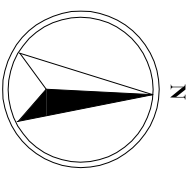


CORK COUNTY COUNCIL
SOUTHERN DIVISION
Noel O'Keefe, B.E. Chief Executive
County Hall, Cork.
Patricia Power,
Director of Services,
Area Operations South

Project: **KILMACSIMON WWTP**
WASTE WATER
DISCHARGE LICENCE APPLICATION

Title: **Application Form**
Attachment B3_Map6
Location of Primary Discharge Points



Designed: CB	Checked: MH	Scale: 1:3,000 @ A3	Drawing No: B3_Map6
Drawn: NM	Approved: MH	Date: Nov 09	Status: 0
File Path:			Rev: 0

Rev.	Date	By	Description

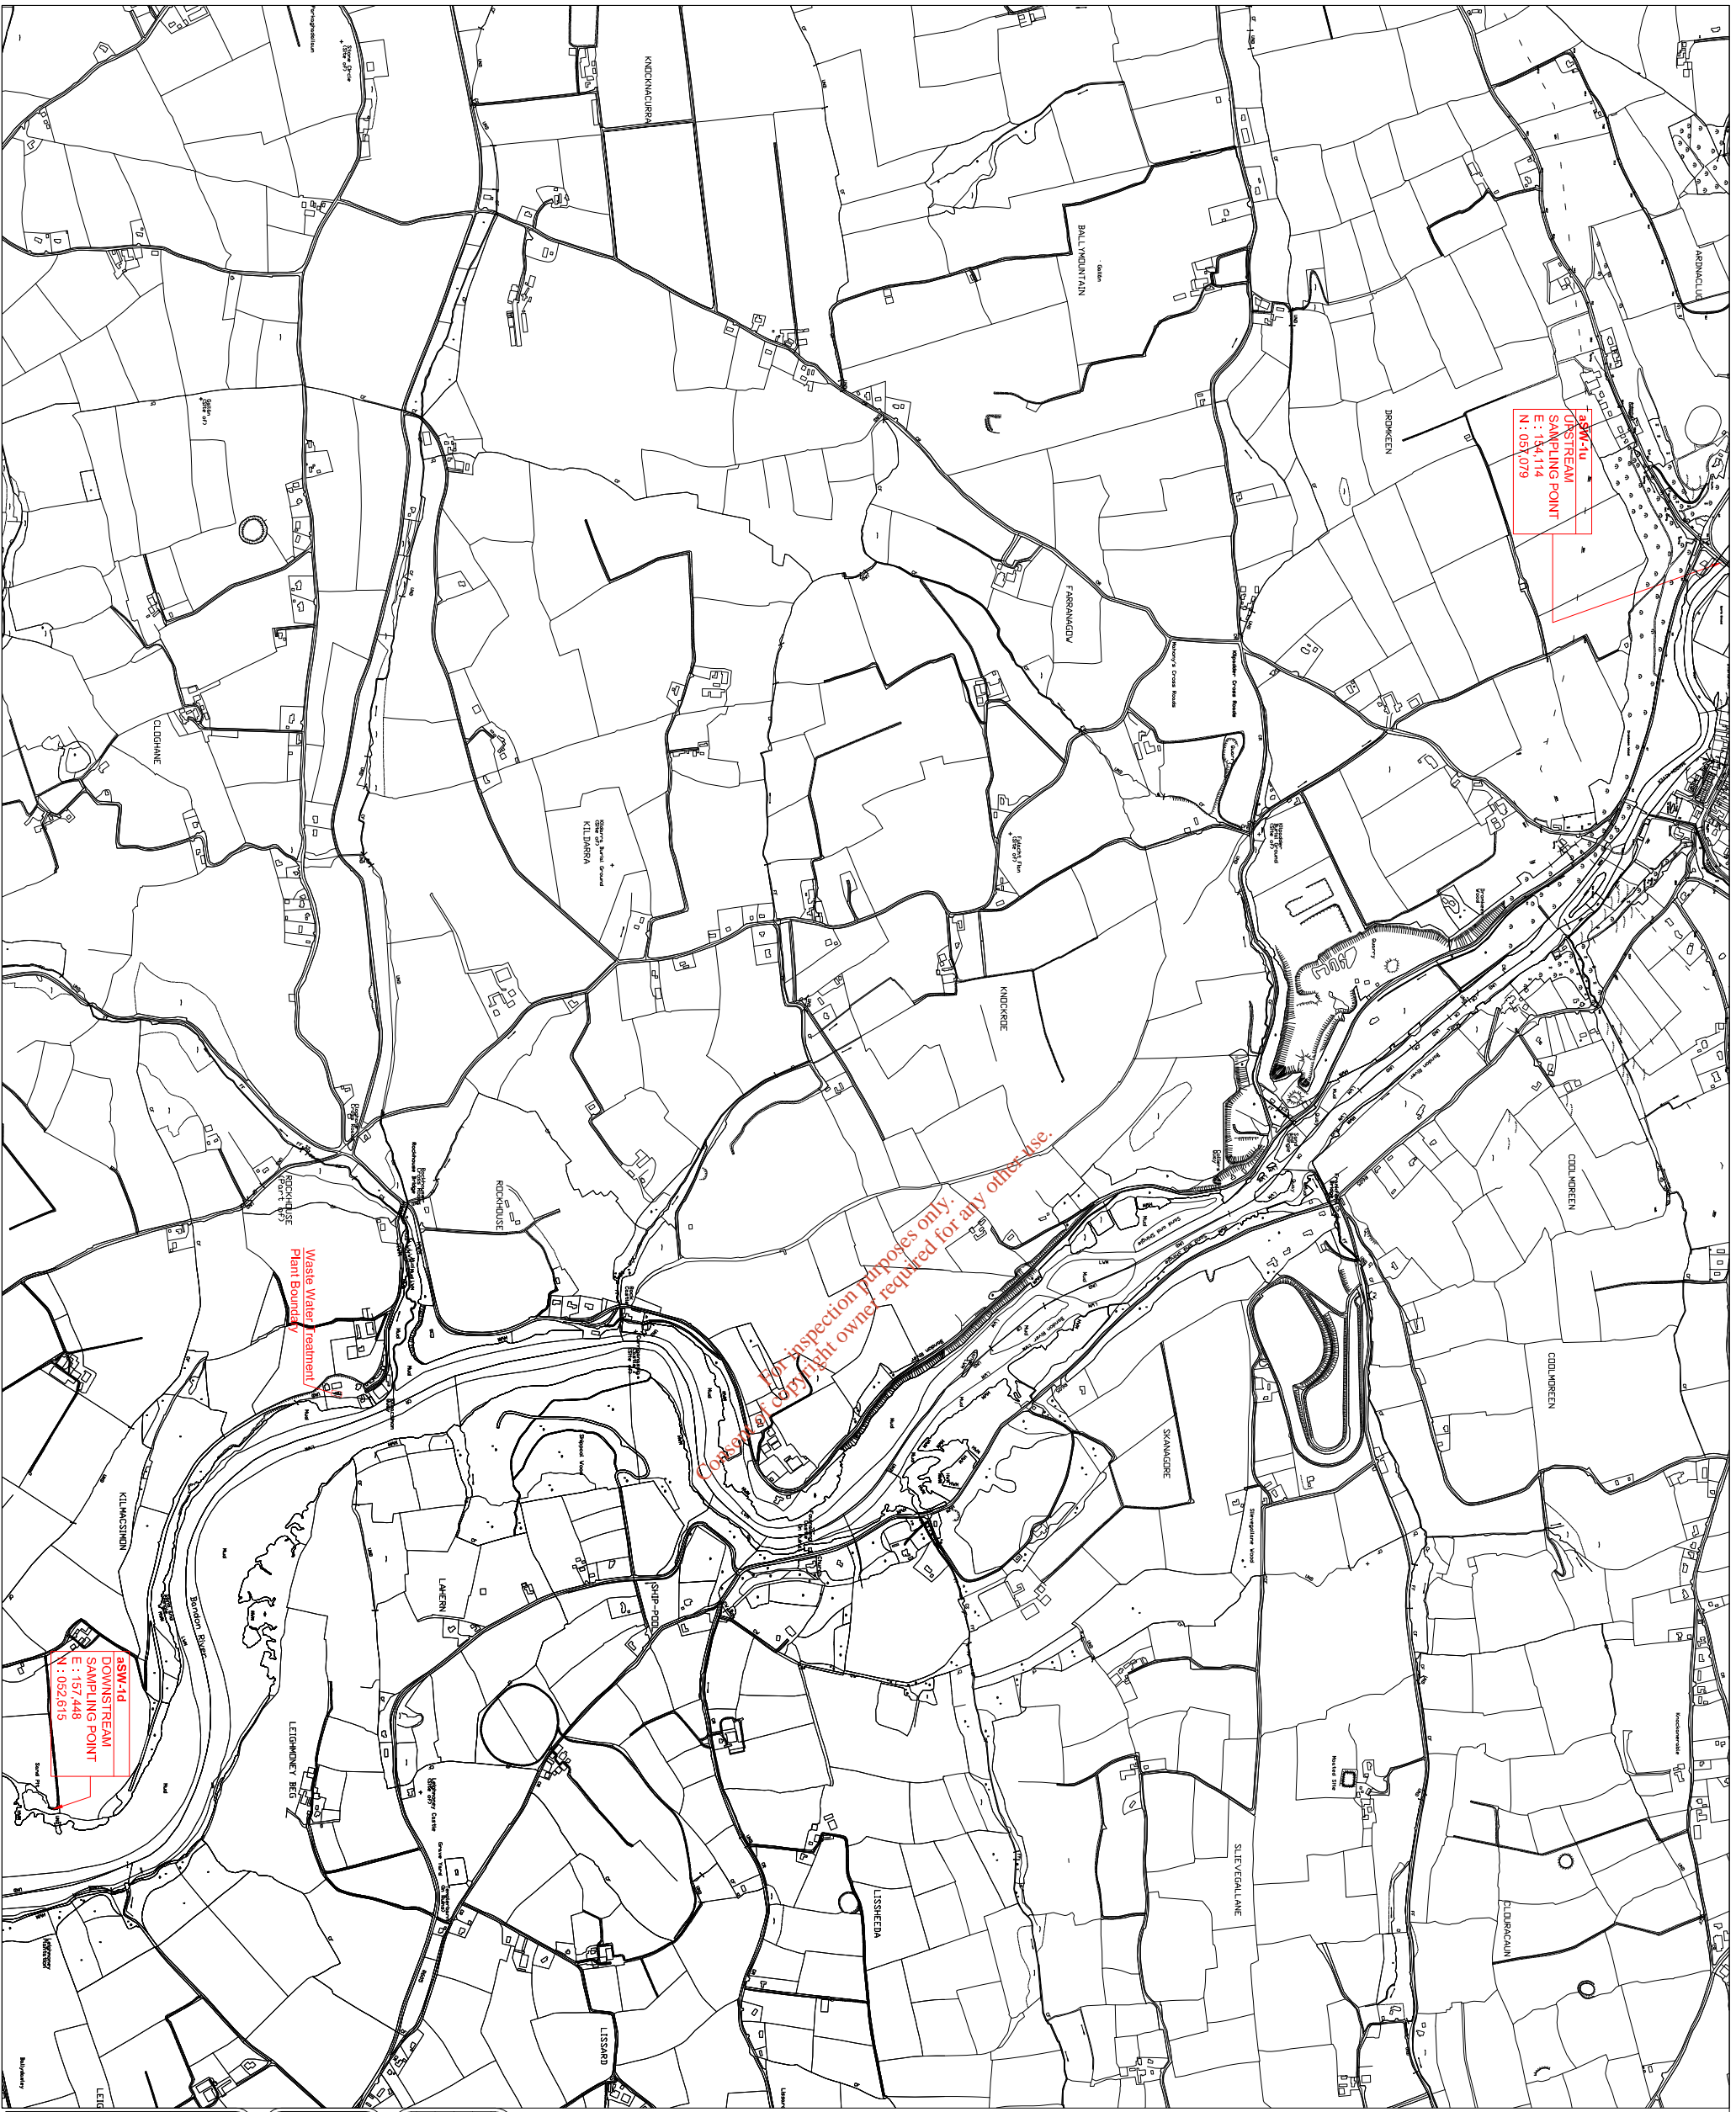

NOTES:

1. This drawing is the property of Cork County Council. It is a confidential document and must not be copied, used, or its content divulged without prior written consent.
2. Includes Ordnance Survey Ireland data reproduced under OSI Licence number: Cork County Council/CMA 2004/07. Unauthorised reproduction infringes Ordnance Survey Ireland and Government of Ireland copyright. © Ordnance Survey Ireland, 2004.
3. All levels refer to Ordnance Survey Datum, Malin Head.
4. DO NOT SCALE, use figured dimensions only, if in doubt ask.

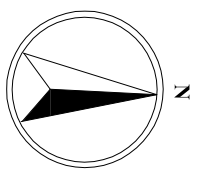CORK COUNTY COUNCIL
SOUTHERN DIVISION

Noel O Keefe, B.E. Chief Executive
County Hill, Cork.

Patrick Power,
Director of Services,
Area Operations South

Project: **KILMACSIMON WWTP
WASTE WATER
DISCHARGE LICENCE APPLICATION**

Title: **Application Form
Attachment B3_Map7
Location of Upstream & Downstream Monitoring Points**

Designed: CB	Checked: MH	Scale: 1:17,000 @ A3	Drawing No: B3_Map7
Drawn: MM	Approved: MH	Date: Nov 09	Status: 0
File Path:			Rev: 0

Rev	Date	By	Description