

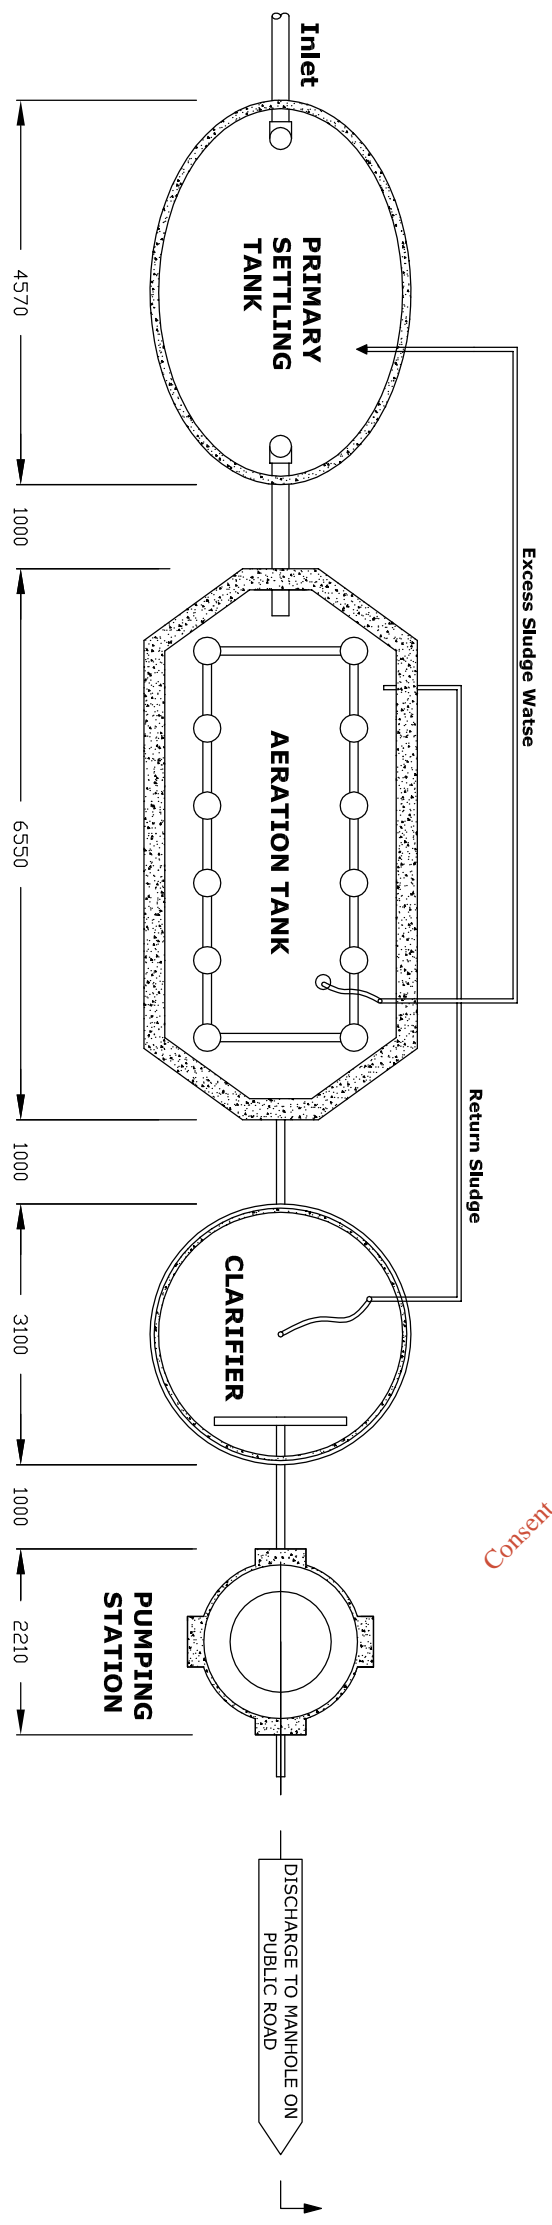


For inspection purposes only.  
Consent of copyright owner required for any other use.

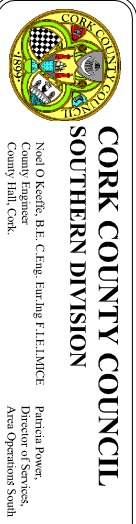

**NOTES:**

1. This drawing is the property of Cork County Council. It is a confidential document and must not be copied, used, or its content divulged without prior written consent.
2. Includes Ordnance Survey Ireland data reproduced under OSI Licence number: Cork County Council/CMA 2004/07. Unauthorised reproduction infringes Ordnance Survey Ireland and Government of Ireland copyright. © Ordnance Survey Ireland, 2004.
3. All levels refer to Ordnance Survey Datum, Malin Head.
4. DO NOT SCALE, use figured dimensions only, if in doubt ask.

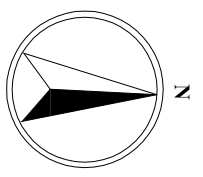

**CORK COUNTY COUNCIL**  
SOUTHERN DIVISION

Noel O Keefe, B.E. Chief Executive  
County Engineer  
County Hall, Cork.


Patricia Power,  
Director of Services,  
Area Operations South

Project: **KILMACSIMON WWTP**  
**WASTE WATER**  
**DISCHARGE LICENCE APPLICATION**

Title: Application Form  
Attachment C1\_Dwg01  
Operation Information

Designed: CB	Checked: MH	Scale:	Drawing No: C-1_Dwg01
Drawn: MM	Approved: MH	Date: Nov 09	Status: 0
File Path:			

Rev	Date	By	Description

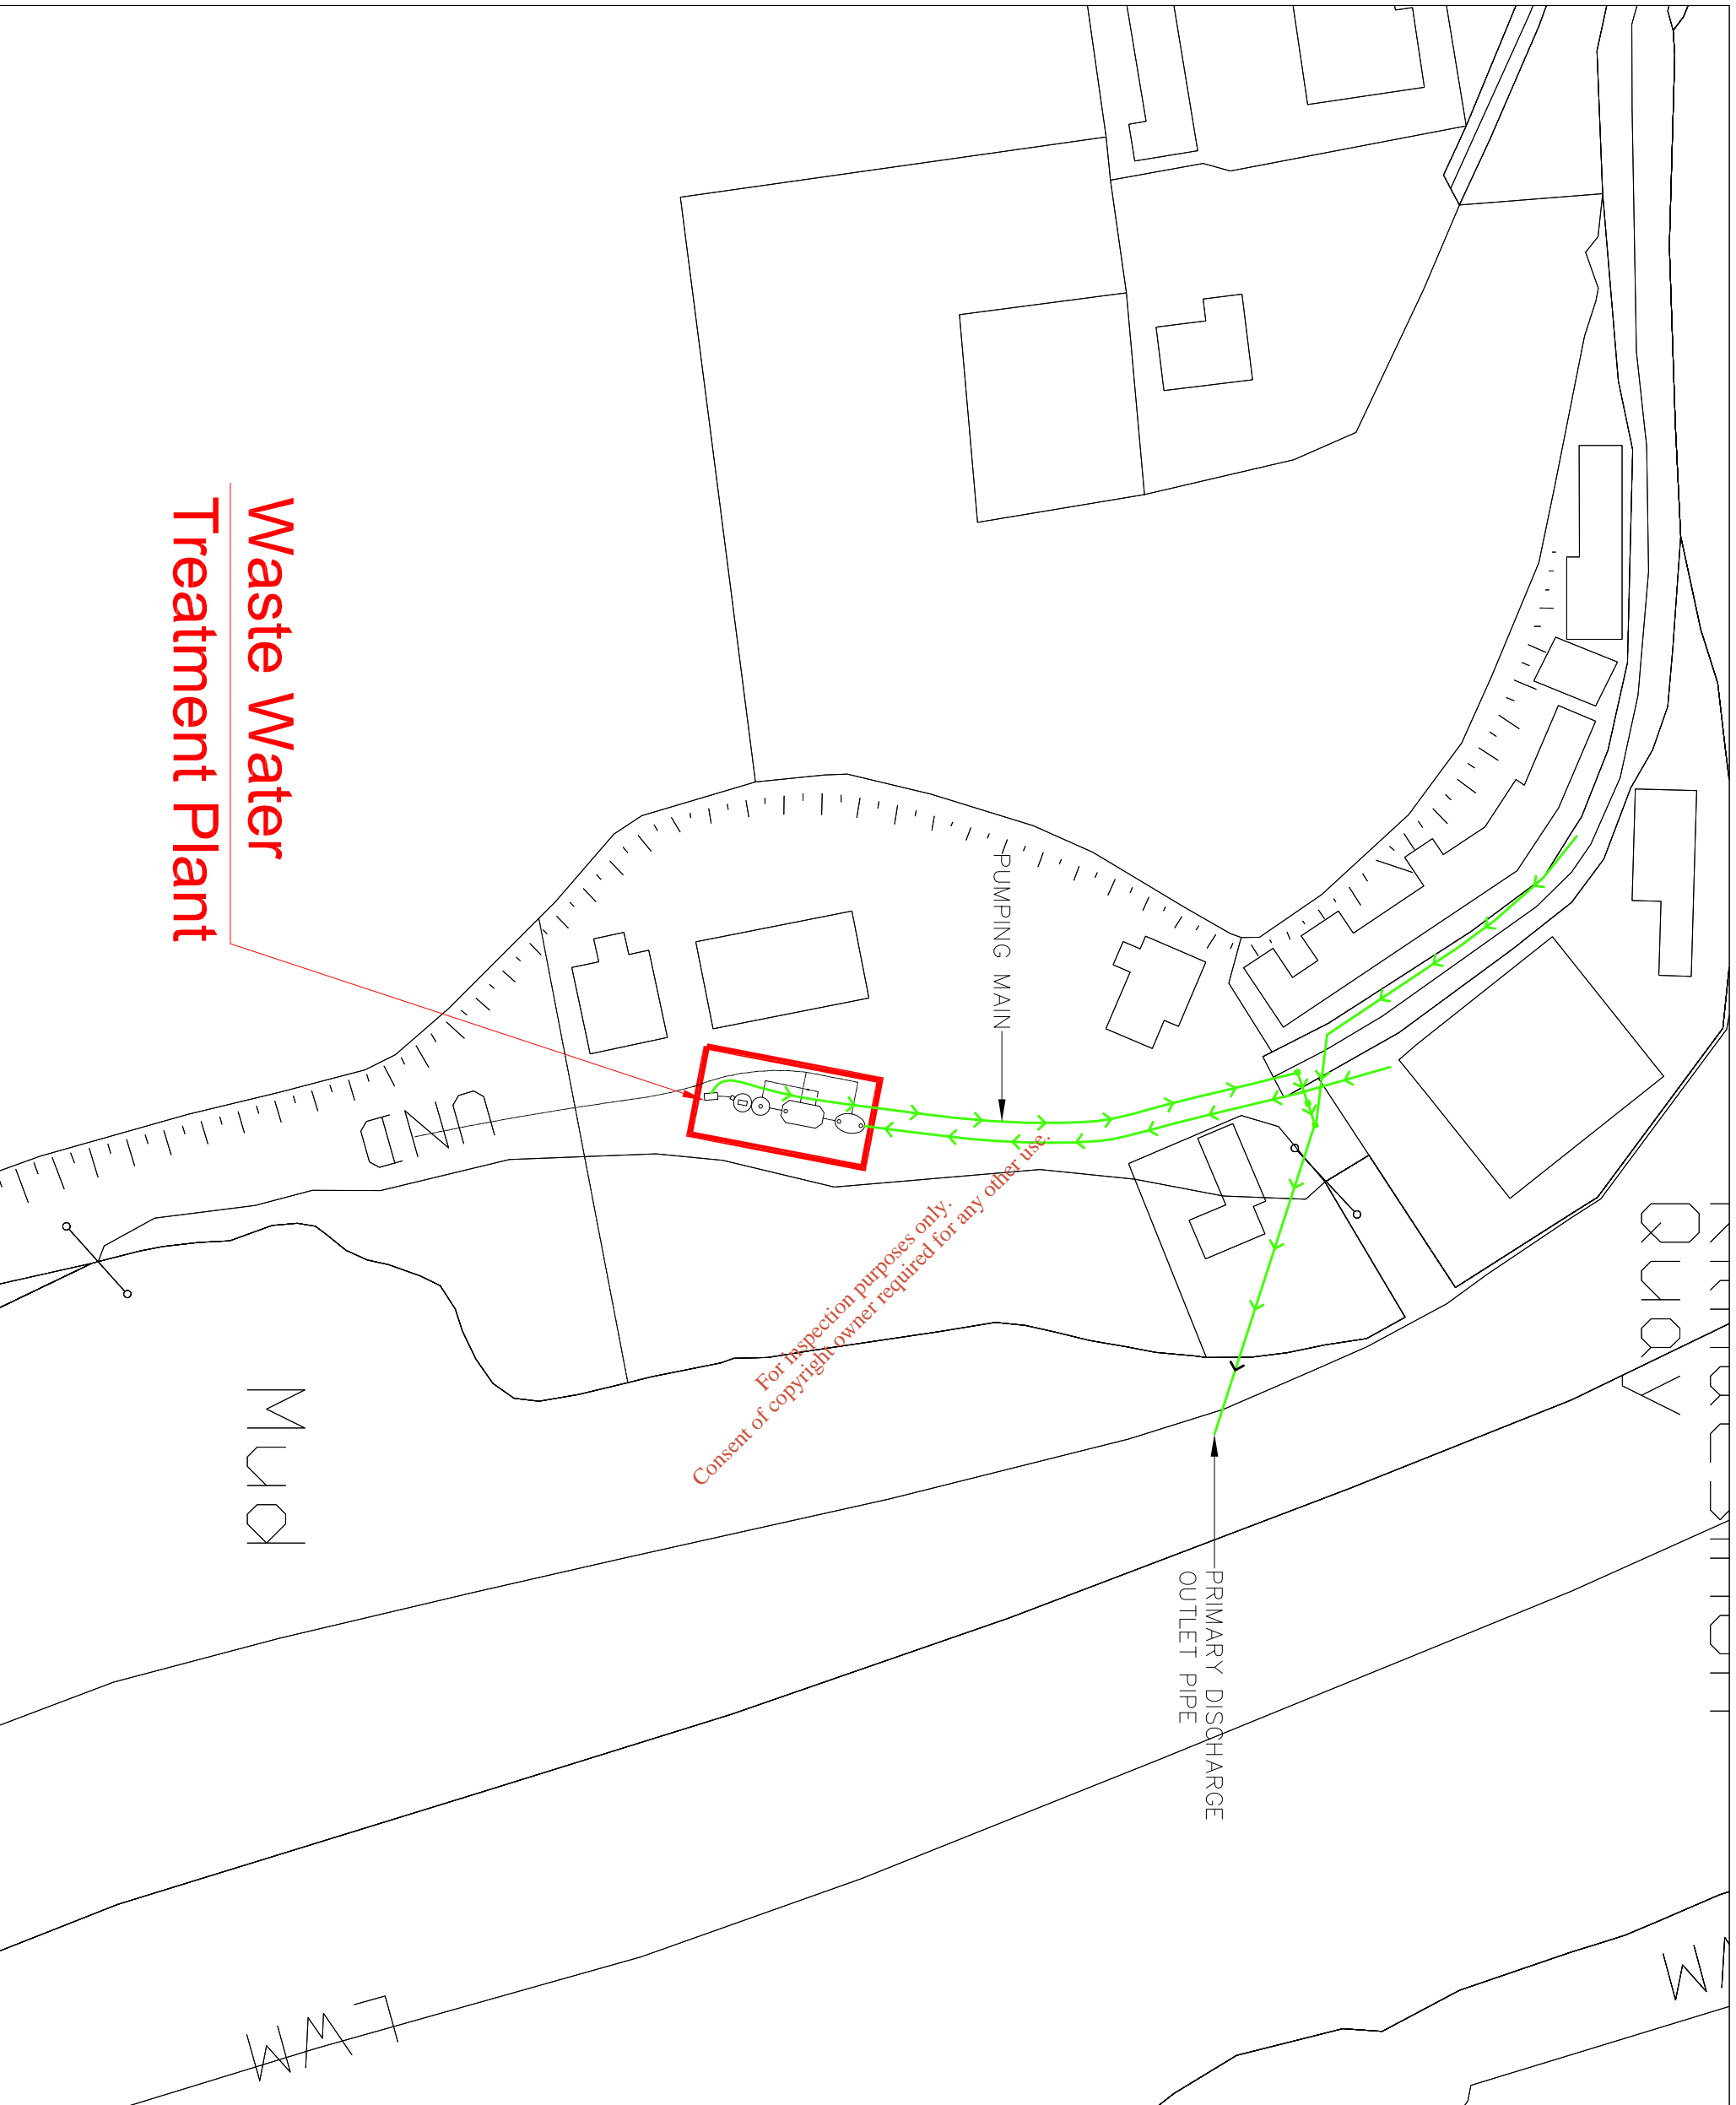


**Waste Water Treatment Plant**

*For inspection purposes only.  
Consent of copyright owner required for any other use.*

**NOTES:**

1. This drawing is the property of Cork County Council. It is a confidential document and must not be copied, used, or its content divulged without prior written consent.
2. Includes Ordnance Survey Ireland data reproduced under OSI Licence number: Cork County Council/CMA 2004/07. Unauthorised reproduction infringes Ordnance Survey/Ireland and Government of Ireland copyright. © Ordnance Survey Ireland, 2004.
3. All levels refer to Ordnance Survey Datum, Malin Head.
4. DO NOT SCALE, use figured dimensions only, if in doubt ask.

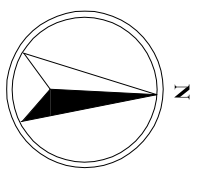

**CORK COUNTY COUNCIL**  
SOUTHERN DIVISION  
Noel O Keefe, B.E. Chief Executive  
County Engineer  
County Hall, Cork.  
Patricia Power,  
Director of Services,  
Area Operations South

Project: **KILMACSIMON WWTP**  
**WASTE WATER**  
**DISCHARGE LICENCE APPLICATION**

Title: Application Form  
Attachment C1\_Map8  
Layout Plan of WWTP & Sewer Network

Rev.	Date	By	Description

Designed: CB	Checked: MH	Scale: 1:1,000 @ A3	Drawing No: C-1_Map8
Drawn: MM	Approved: MH	Date: Nov 09	Status: 0
File Path:			