

Waste Water Treatment Plant
 Septic Tank
 COOLE EAST, CO. CORK
 E : 169925
 N : 79266

Waste Water
 Proprietary Treatment Plant
 SITE BOUNDARY


For inspection purposes only.
 Consent of copyright owner required for any other use.

NOTES:

This map is the property of Cork County Council. It is a confidential document and must not be copied, used, or its contents divulged without the Council's prior written consent.

Ordnance Survey Ireland data reproduced under OSI Licence number: Cork County Council, CIMA 2004/07. Unauthorised reproduction infringes Ordnance Survey Ireland and Government of Ireland, c Ordnance Survey Ireland

Red --- WWTTP Site boundary


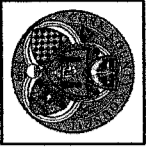


CORK COUNTY COUNCIL
 South Cork Division
 County Hall,
 Carrigrohane Rd.,
 CORK.
 Tel: 021-4978861
 Fax: 021-4978861

No	By	Date	Description

N.O'Keefe, B.Eng., C.Eng., Eurling, F.I.E.L., M.I.C.E.,
 County Engineer,
 County Hall, Cork
 P. Power
 Director of Services
 South Cork.

CERTIFICATE OF AUTHORISATION APPLICATION
 Project: B2-Waste water treatment plant Site
 Location: Coole East, Co. Cork
 Surveyed: J.S./T.M.W. Approver: G.O'H.
 Drawn: T.M.W. Regional Scale: 1:2500
 Signed: Date: Dec. 2009 Drawing No: B2-MAPS

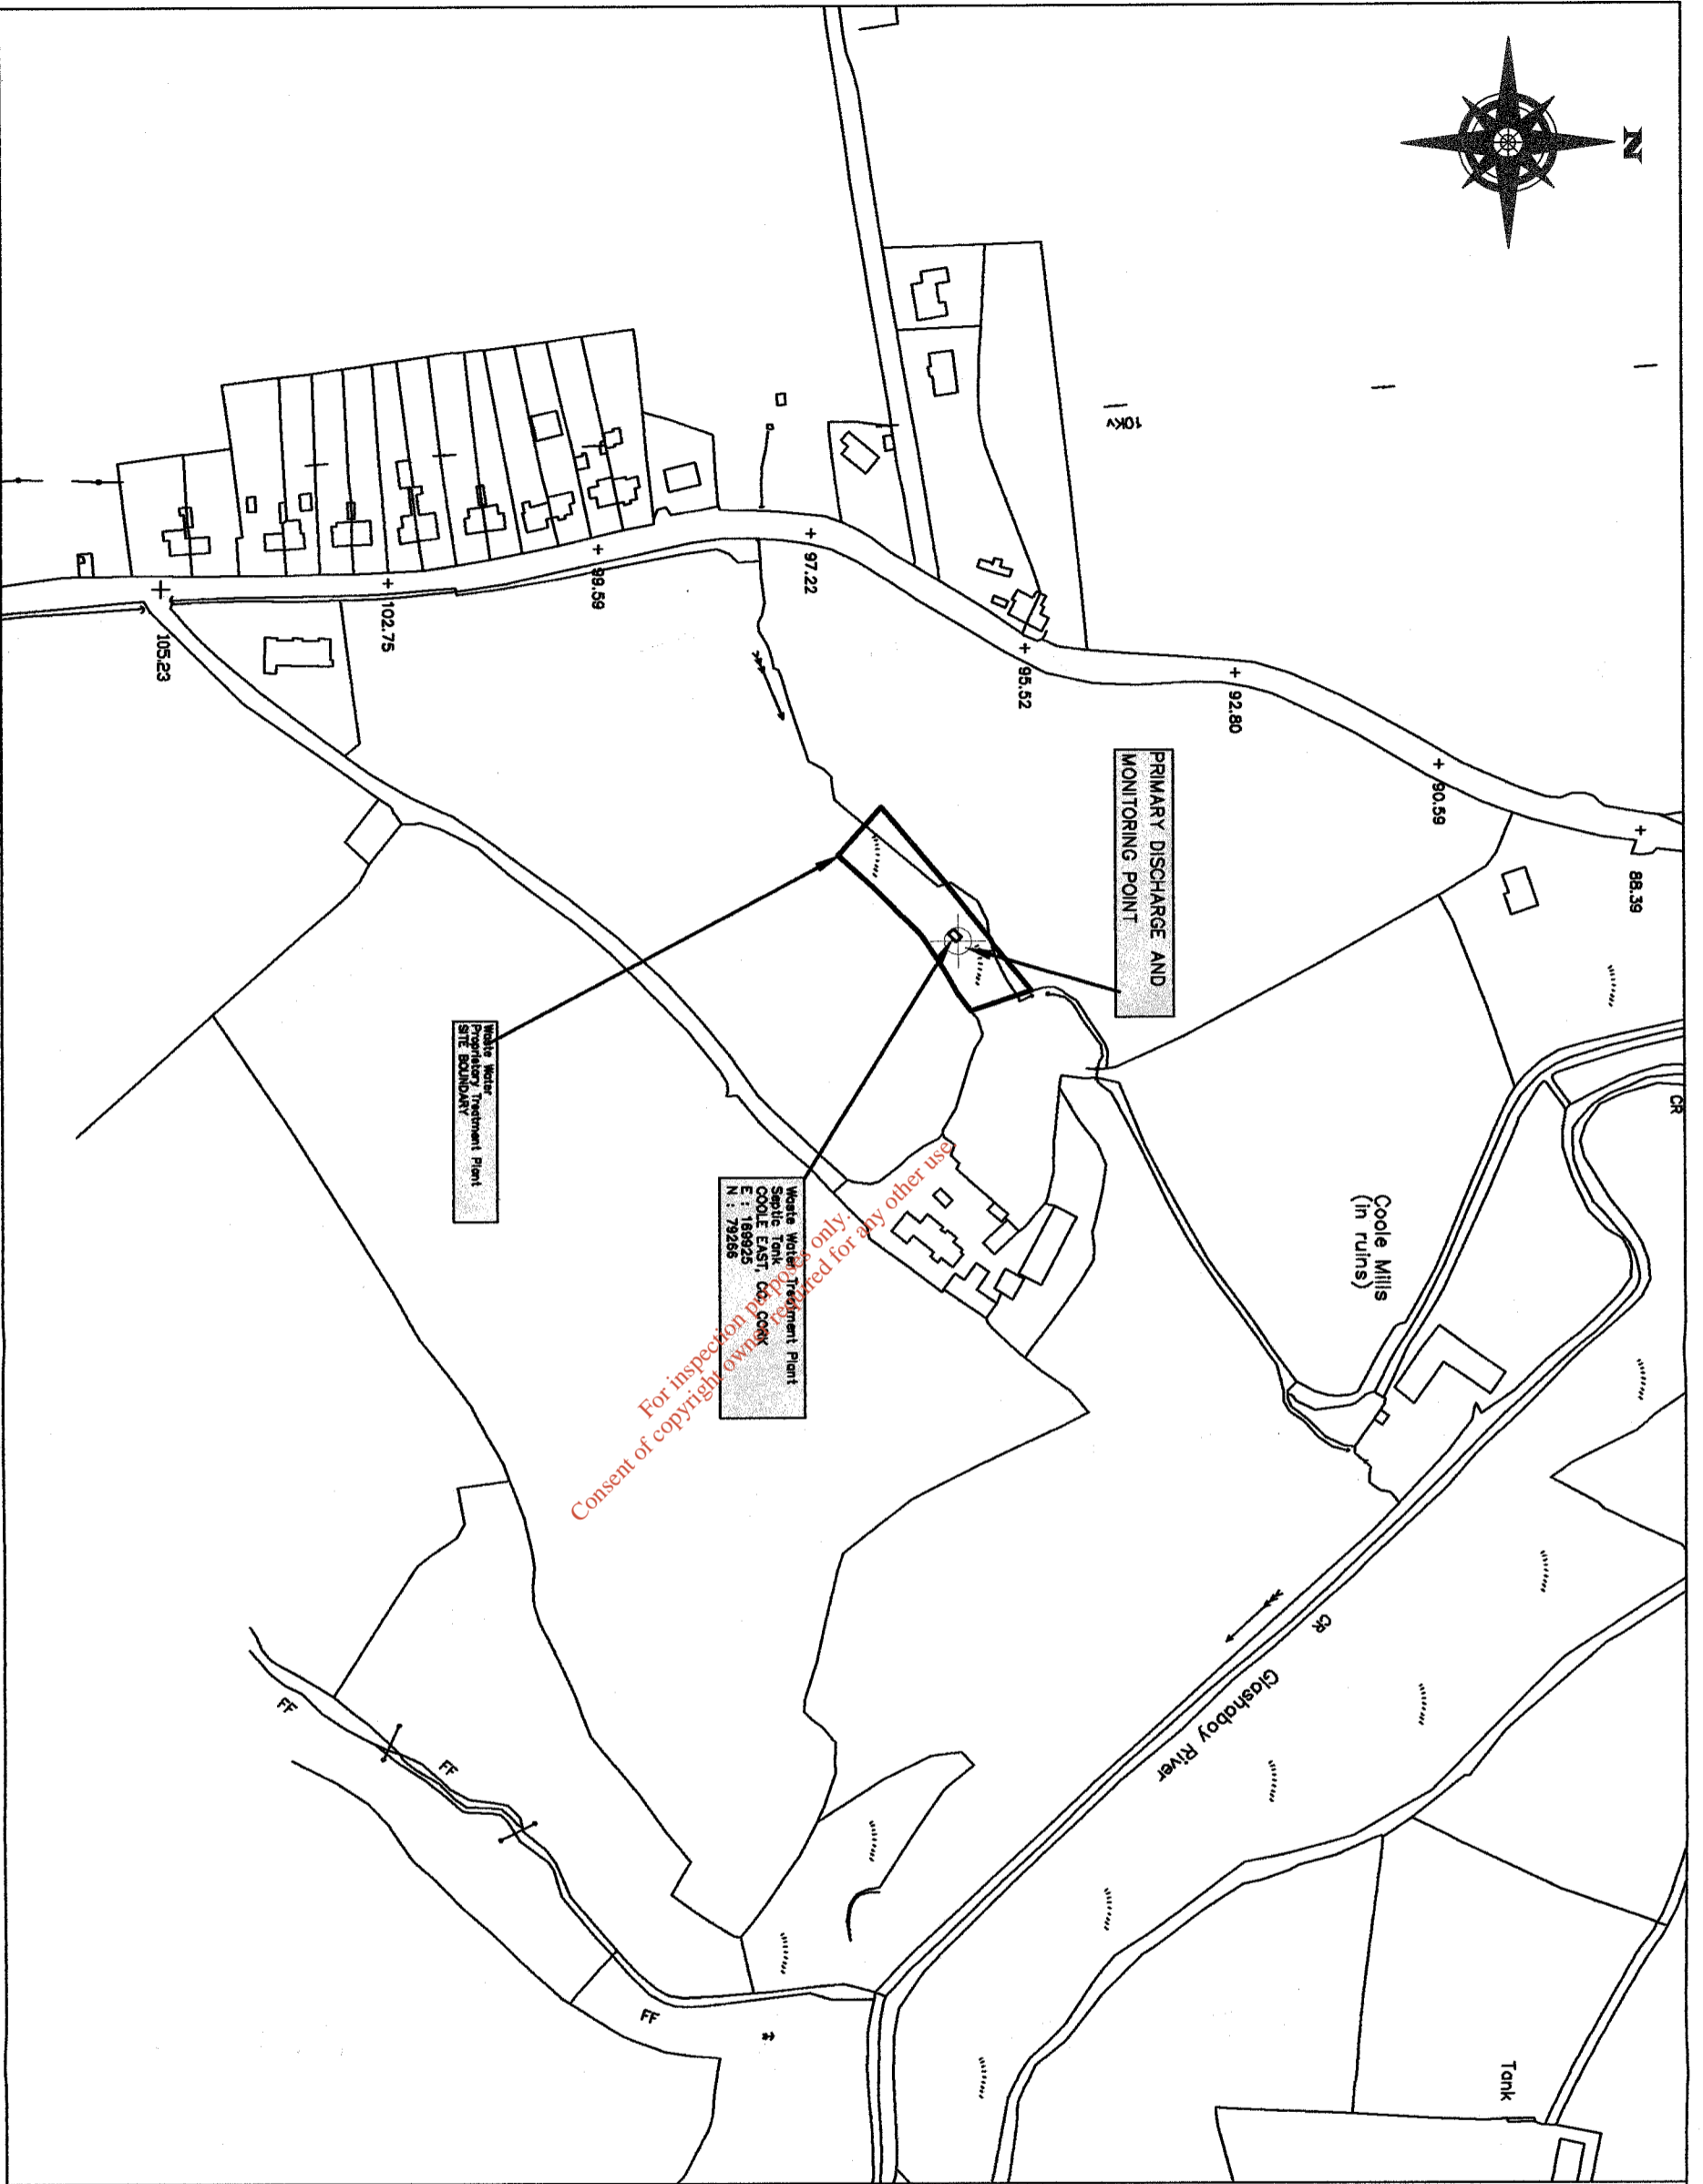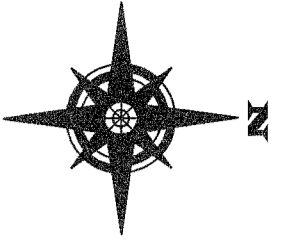


NOTES:

This map is the property of Cork County Council. It is a confidential document and must not be copied, used, or its contents divulged without the Council's prior written consent.

Ordnance Survey Ireland data reproduced under OSI Licence number: Cork County Council/CMA 2004/07. Unauthorised reproduction infringes Ordnance Survey Ireland and Government of Ireland. © Ordnance Survey Ireland

Red — WWTTP Site boundary

○ — Primary discharge and Monitoring point

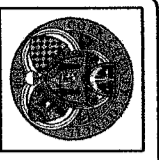

CORK COUNTY COUNCIL
 South Cork Division
 County Hall,
 Carrigrohane Rd.,
 CORK.
 Tel: 081-4276881
 Fax: 081-4276381

Rev	By	Date	Description

N.O'Keefe, B.Eng., C.Eng., Eur. Ing., F.I.E.I., M.I.C.E.
 County Engineer
 County Hall, Cork
 P. Power
 Director of Services
 South Cork.

Project: CERTIFICATE OF AUTHORISATION APPLICATION
 Title: B2-Waste water treatment plant site
 Location: Coole East, Co. Cork
 Surveyed: J.S./T.M.M. Approx: G.O'H
 Drawn: T. M.M. Original Scale: 1:2500 Drawing No: B2-MAP4
 Date: Dec. 2009