

APPENDIX A

*For inspection purposes only.
Consent of copyright owner required for any other use.*



WASTE LICENCE APPLICATION SITE
 BOUNDARY

RECLAIMED LANDS SURROUNDING SITE

RECLAIMED WASTE LICENCE APPLICATION SITE

NOTES:

1. FIGURED DIMENSIONS ONLY TO BE TAKEN FROM THIS DRAWING.
2. ALL DRAWINGS TO BE CHECKED BY THE CONTRACTOR ON SITE.
3. ENGINEER/EMPLOYERS REPRESENTATIVE, AS APPROPRIATE, TO BE INFORMED BY THE CONTRACTOR OF ANY DISCREPANCIES BEFORE ANY WORK COMMENCES.
4. CONTRACTOR TO TAKE NECESSARY PRECAUTIONS TO DETERMINE A THOROUGH CHECK FOR THE ACTUAL LOCATION OF ALL SERVICES/UTILITIES ABOVE AND BELOW GROUND, BEFORE ANY WORK COMMENCES.
5. ALL LEVELS SHOWN RELATE TO ORDNANCE SURVEY DATUM AT MALIN HEAD.

No	Date	Description	By	Check
A	13.11.11	FIRST ISSUE	R.K.	E.S.

Client: **LENNON QUARRIES LTD.**

Project: **WASTE LICENCE APPLICATION**

Title: **PROPOSED LANDUSE MAP SHOWING APPLICATION SITE & OTHER RECLAIMED SURROUNDING LANDS**

Scale @ A3: **1 : 7,500**

Prepared by: **E.S.** Date: **JAN '11**

R.K. Checked by: **E.S.**


Project Director: **DAMIEN GREHAN**


Drawing Status:

TOBIN
 Tobi Consulting Engineers,
 14, Main Street,
 Co. Mayo, Ireland.
 Tel: +353 (0)184 8021401
 Fax: +353 (0)184 8021634
 e-mail: cast@tobin.ie
 www.tobin.ie

Drawing No: **2084-2618**

Revision: **A**

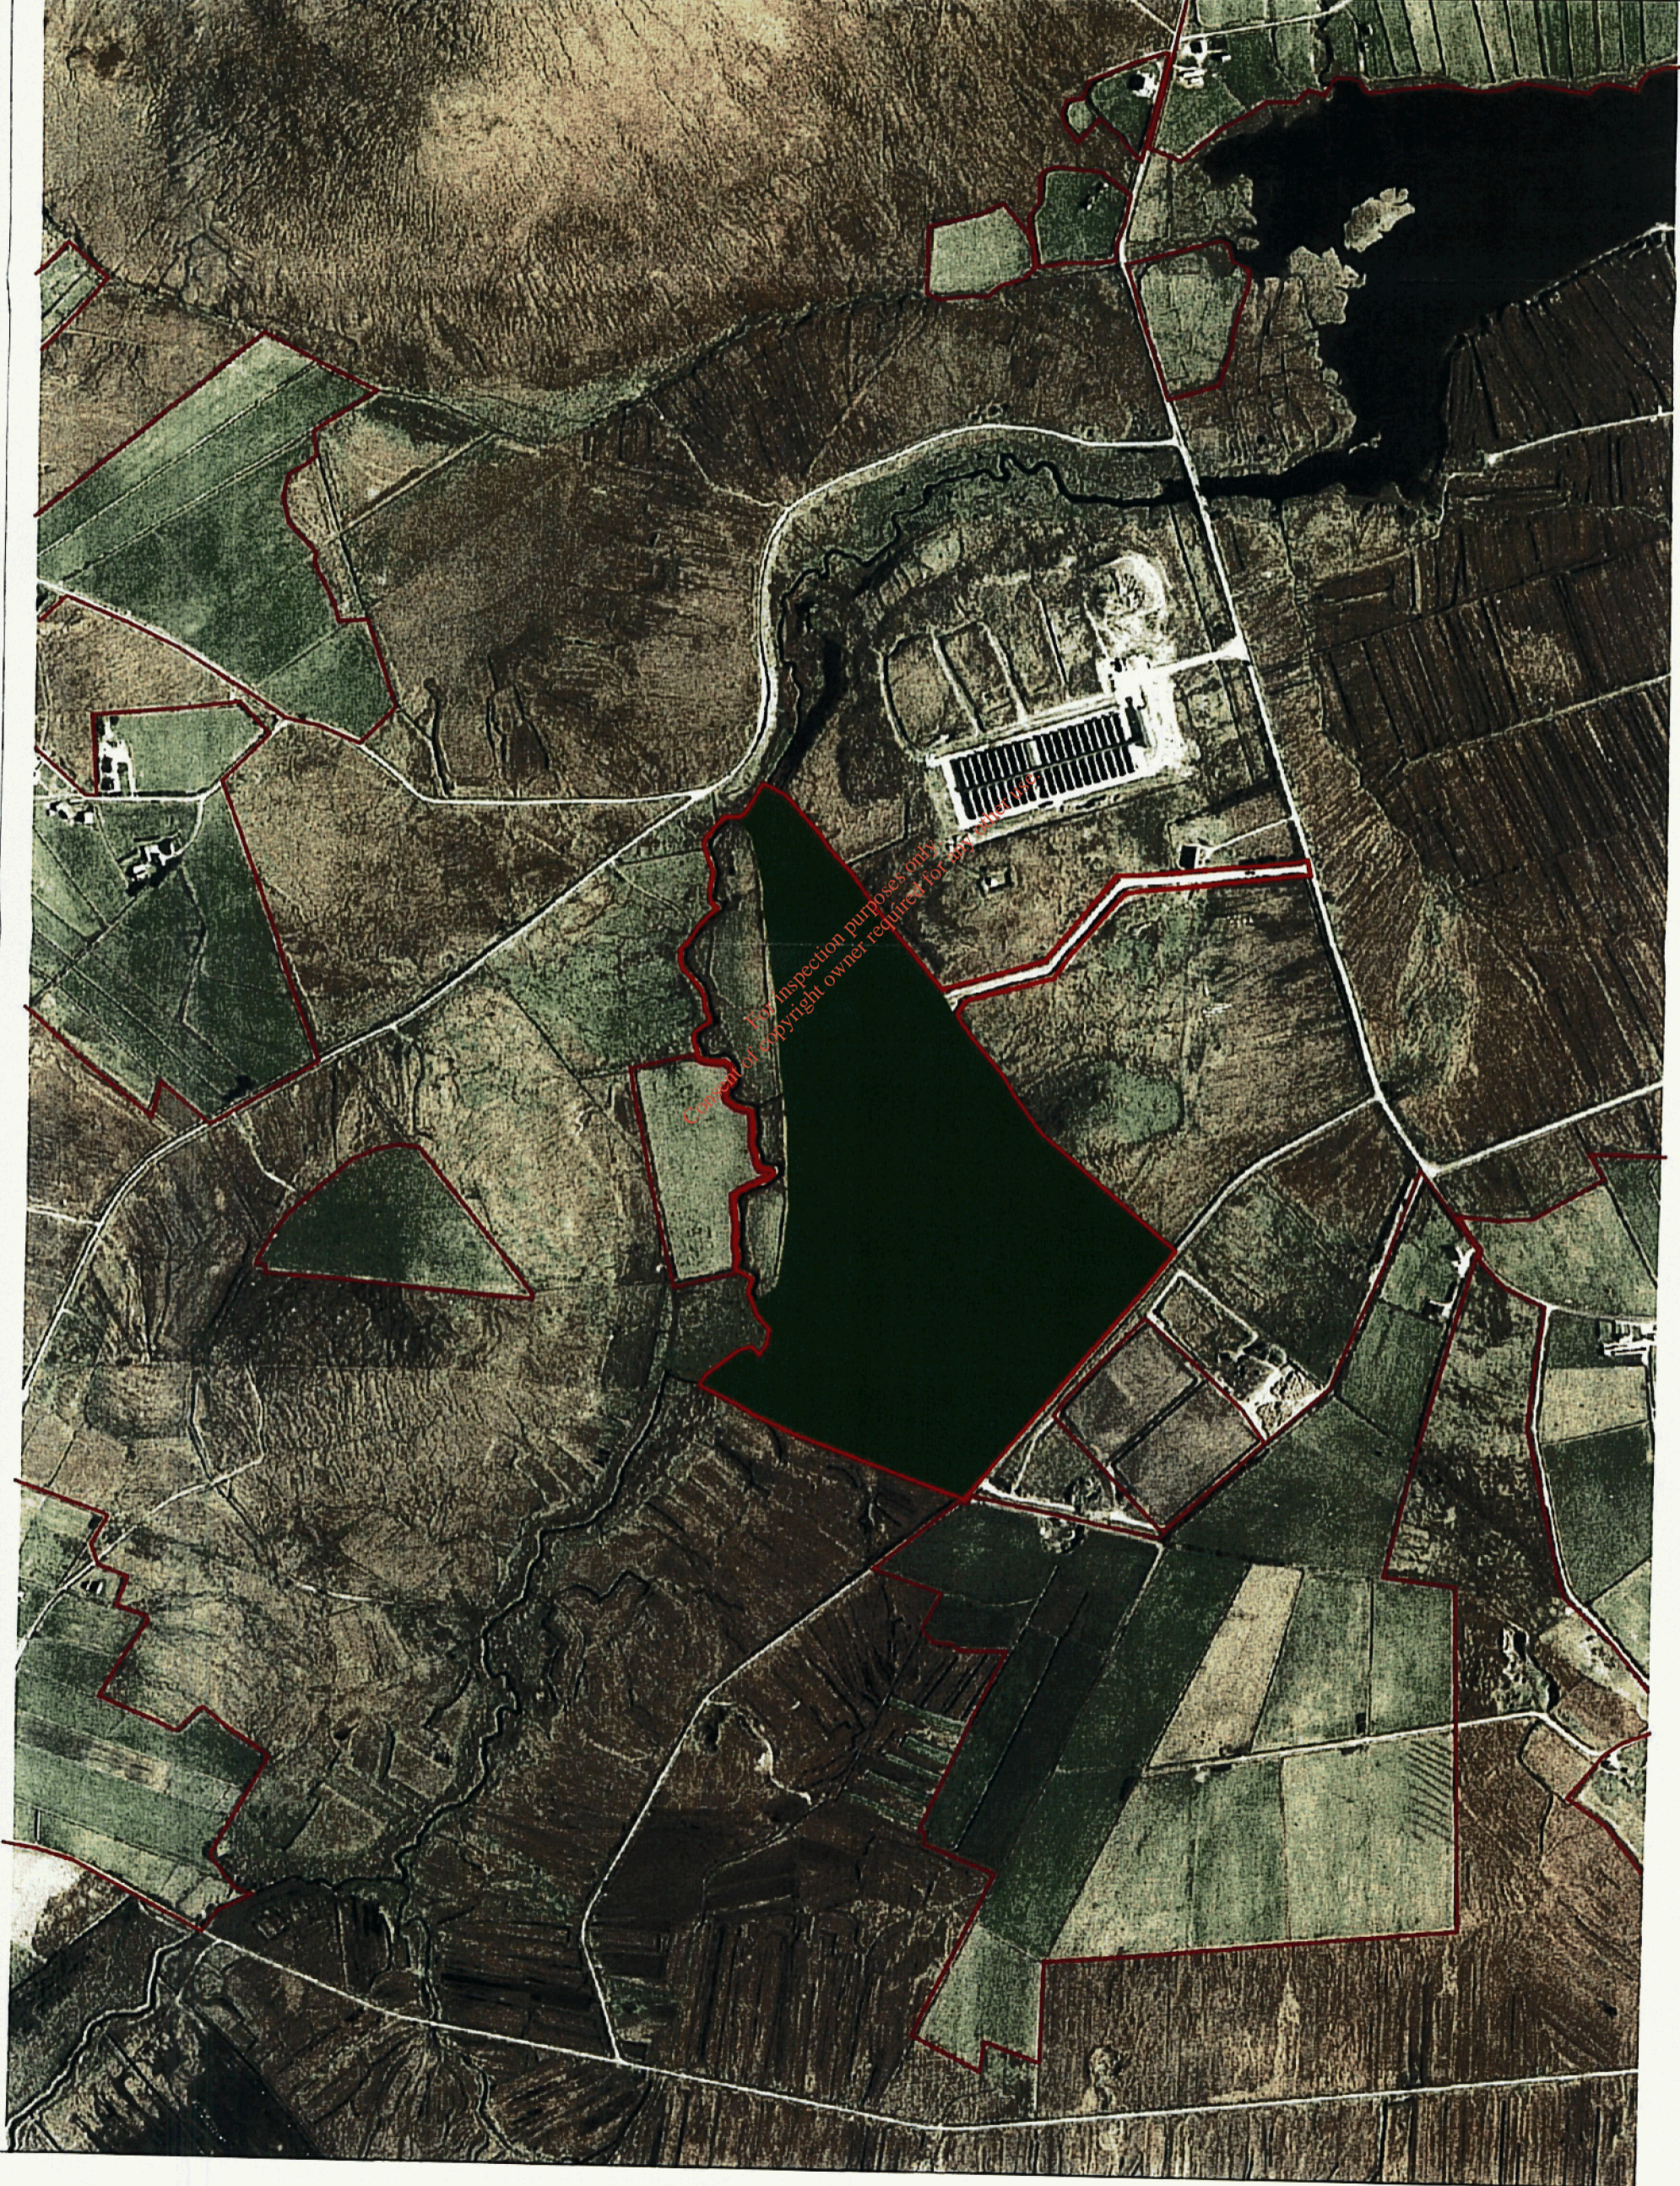

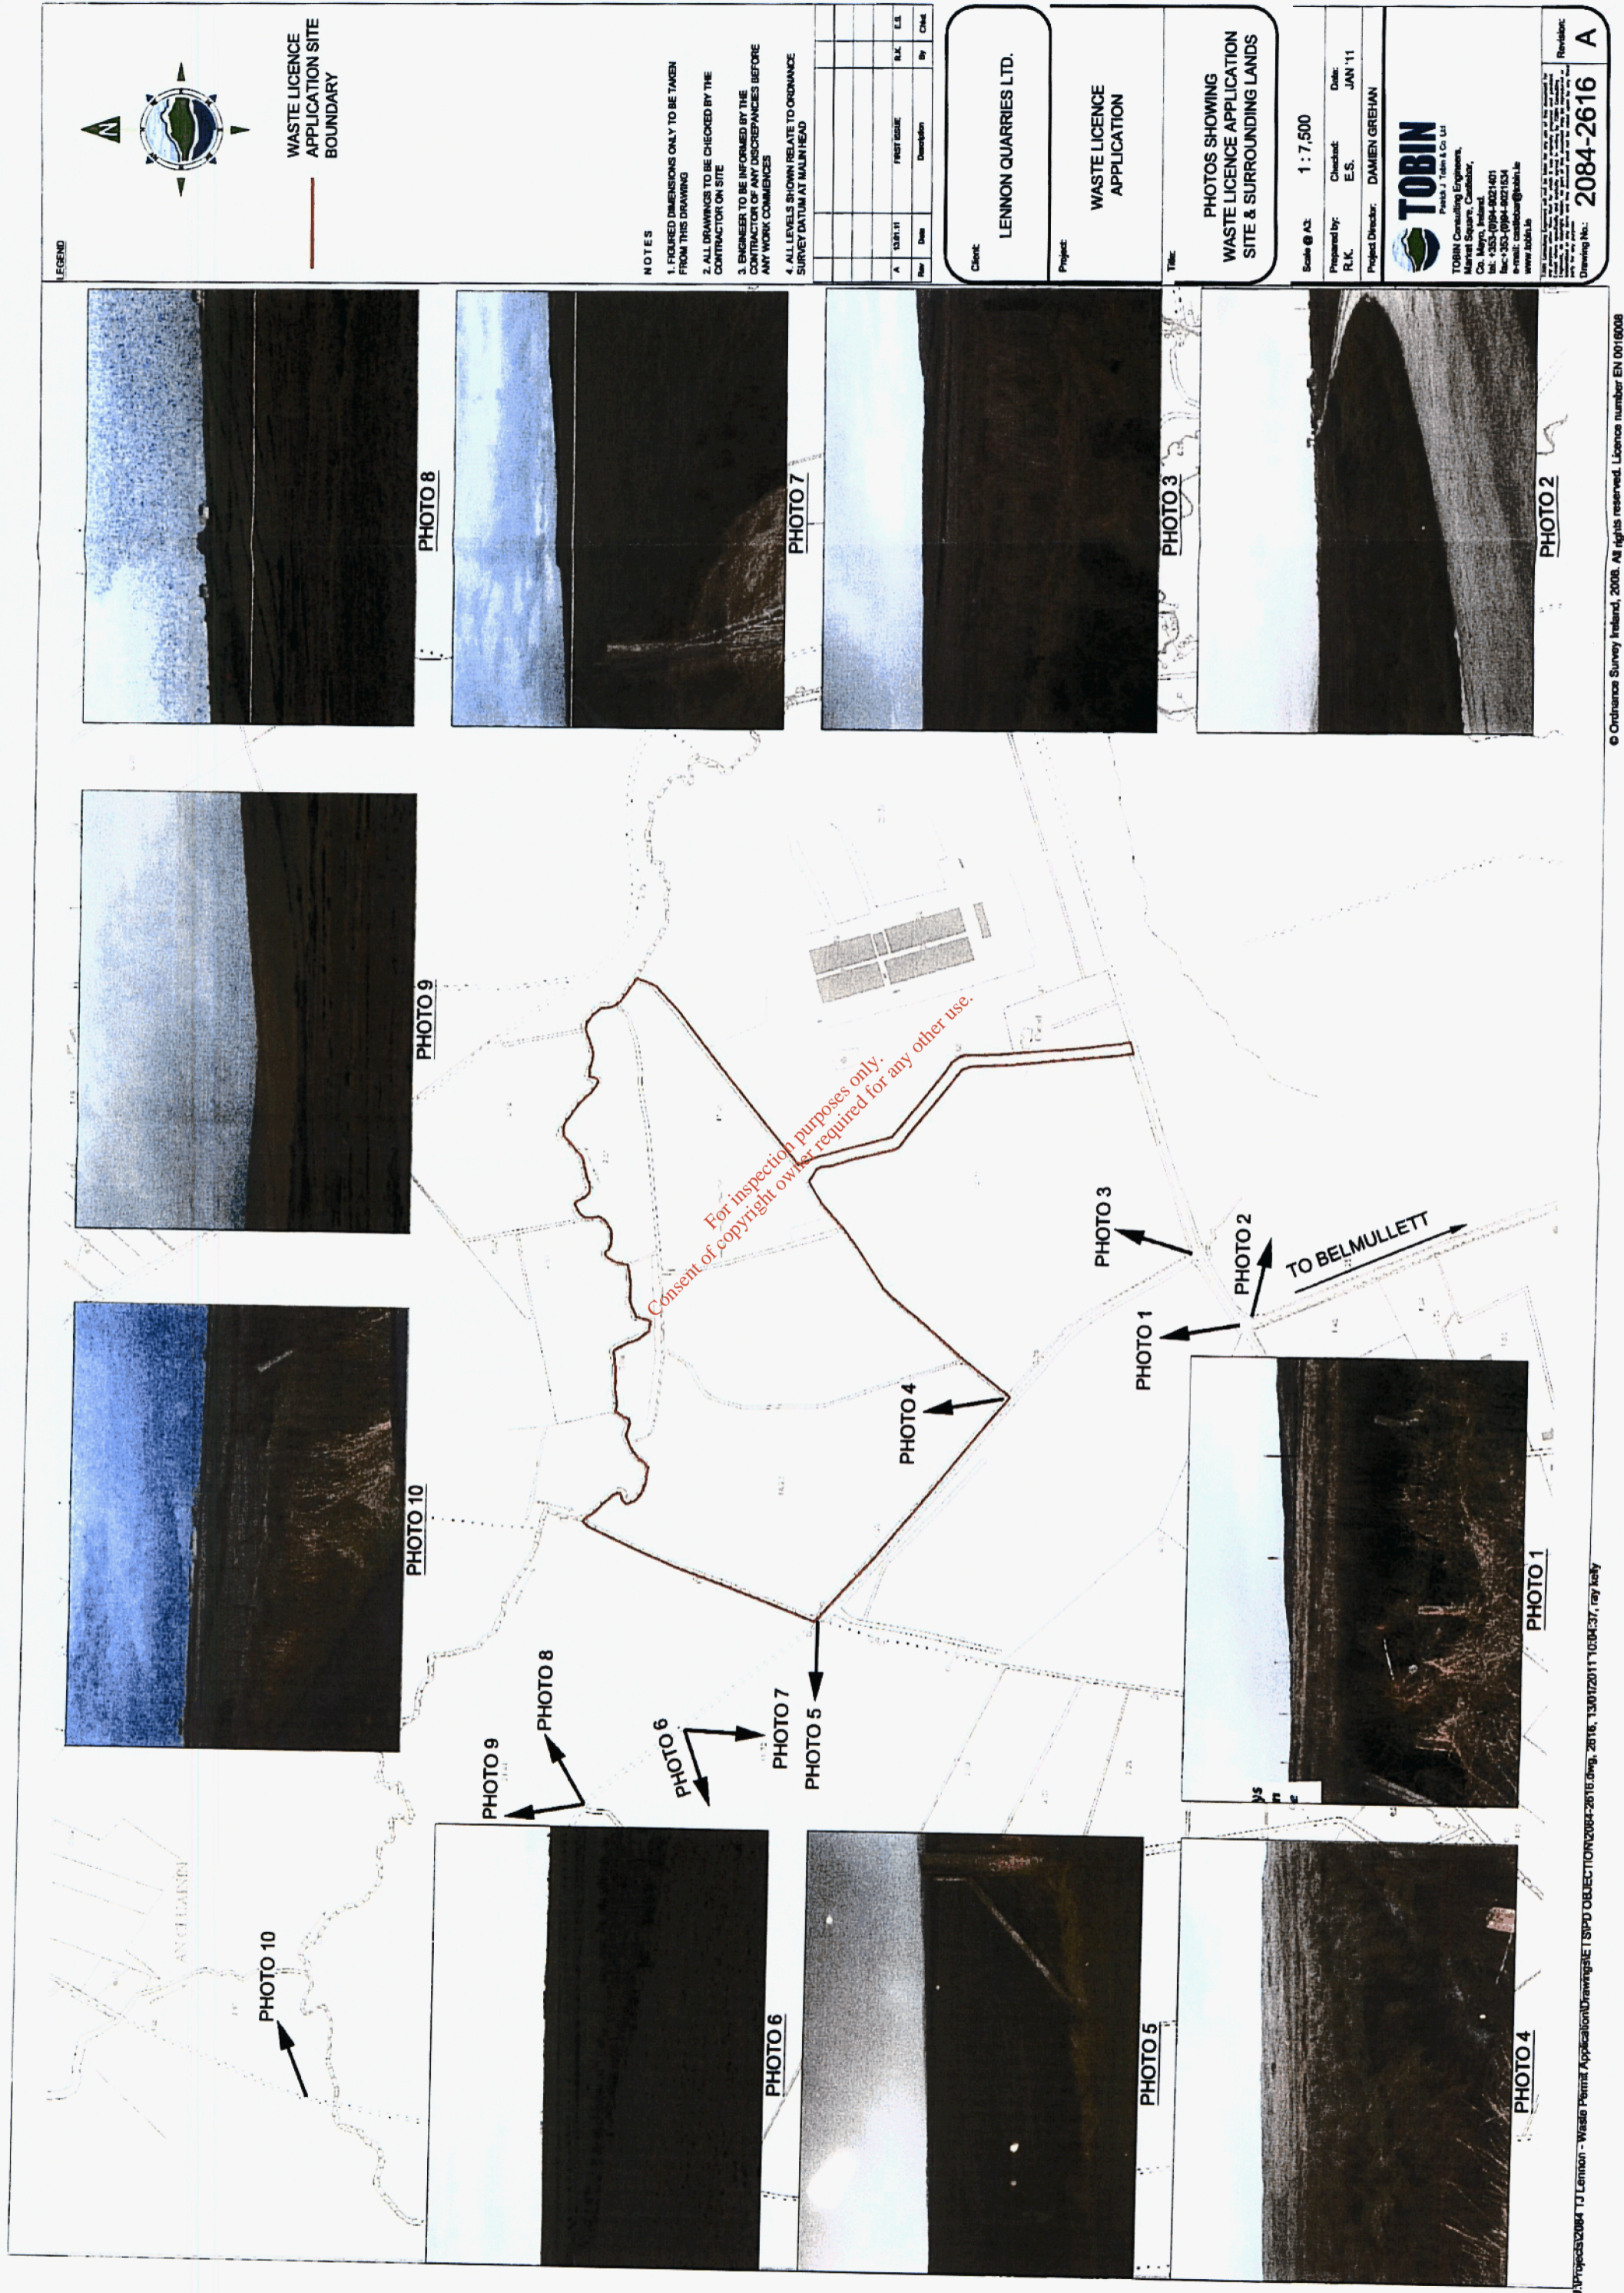

LEGEND

WASTE LICENCE APPLICATION SITE BOUNDARY

- NOTES**
1. DIMENSIONS ONLY TO BE TAKEN FROM THIS DRAWING
 2. ALL DRAWINGS TO BE CHECKED BY THE CONTRACTOR ON SITE
 3. ENGINEER TO BE INFORMED BY THE CONTRACTOR OF ANY DISCREPANCIES BEFORE ANY WORK COMMENCES
 4. ALL LEVELS SHOWN RELATE TO ORDNANCE SURVEY DATUM AT MALIN HEAD

No.	Date	Description	By	Checked
A	13/01/11	PREPARED	R.K.	E.S.

Client: **LENNON QUARRIES LTD.**

Project: **WASTE LICENCE APPLICATION**

Title: **PHOTOS SHOWING WASTE LICENCE APPLICATION SITE & SURROUNDING LANDS**

Scale @ A3: **1 : 7,500**

Prepared by: **R.K.** Checked: **E.S.** Date: **JAN '11**

Project Director: **DAMIEN GREHAN**

TOBIN
 Peck J. Tobin & Co. Ltd.
 Tobin Consulting Engineers,
 Market Square, Cashel,
 Co. Mayo, Ireland.
 Tel: +353-(0)94-8021401
 Fax: +353-(0)94-8021534
 e-mail: cast@tobin.ie
 www.tobin.ie

Drawing No.: **2084-2616** Revision: **A**



WASTE LICENCE
APPLICATION SITE
BOUNDARY

RECLAIMED LANDS
SURROUNDING SITE

- NOTES:**
1. FIGURED DIMENSIONS ONLY TO BE TAKEN FROM THIS DRAWING TO BE CHECKED BY THE CONTRACTOR ON SITE.
 2. ENGINEER/EMPLOYERS REPRESENTATIVE, AS APPROPRIATE, TO BE INFORMED BY THE CONTRACTOR OF ANY DISCREPANCIES BEFORE ANY WORK COMMENCES.
 3. THE CONTRACTOR SHALL UNDERTAKE A THOROUGH CHECK FOR THE ACTUAL LOCATION OF ALL SERVICES AT THE WORK COMMENCES. BEFORE ANY WORK COMMENCES.
 4. ALL LEVELS SHOWN RELATE TO ORDNANCE SURVEY DATUM AT MALIN HEAD.

No	Date	Description	By	Check
A	15.11.11	FIRST ISSUE	R.K.	E.S.

Client: **LENNON QUARRIES LTD.**

Project: **WASTE LICENCE APPLICATION**

Title: **EXISTING LANDUSE MAP SHOWING APPLICATION SITE & OTHER RECLAIMED SURROUNDING LANDS**

Scale @ A3: **1 : 7,500**

Prepared by: **E.S.** Date: **JAN '11**

R.K. Check: **E.S.**

Project Director: **DAMIEN GREHAN**

Drawing Status:

TOBIN
Partis J. Tobin & Co. Ltd
TOBIN Consulting Engineers,
Market Square, Castlebar,
Co. Mayo, Ireland.
Tel: +353 (0)94 9021401
Fax: +353 (0)94 9021404
www.tobin.ie


Drawing No.: **2084-2617**

Revision: **A**

For information purposes only.
Copyright of copyright owner required for any other use.

APPENDIX C

*For inspection purposes only.
Consent of copyright owner required for any other use.*

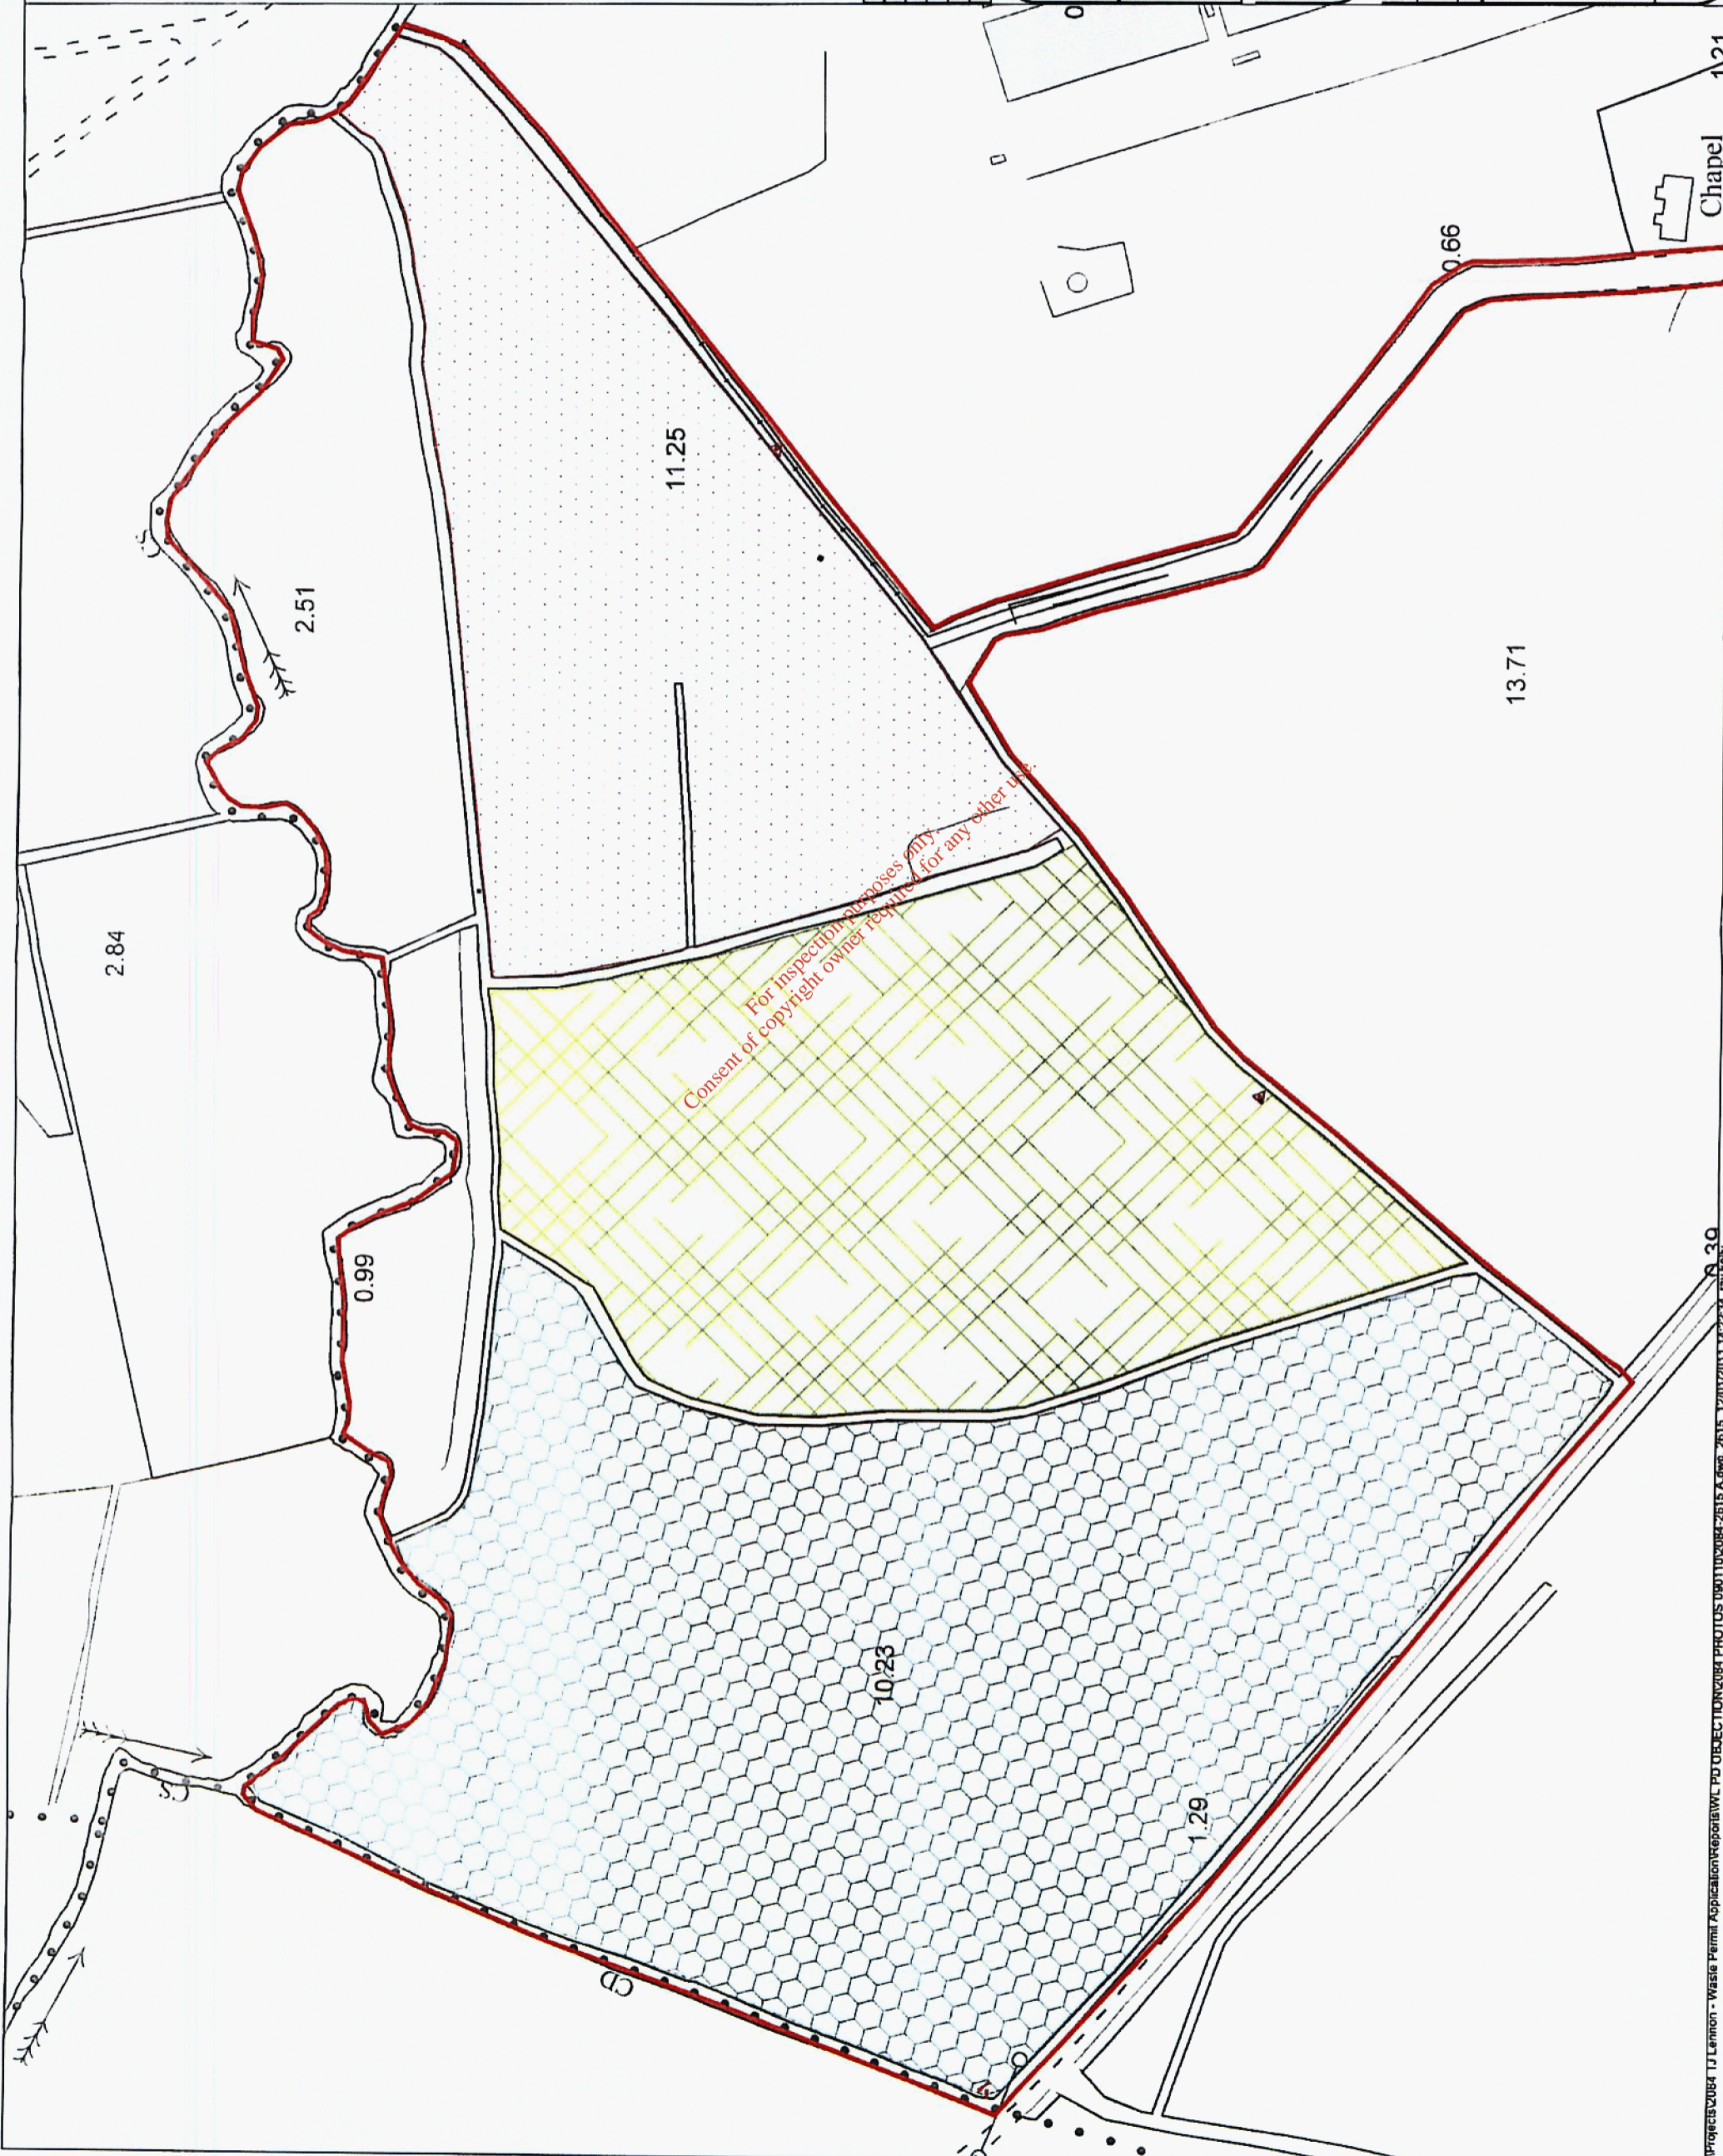

- WASTE LICENCE APPLICATION SITE BOUNDARY
- PHASE 1 WASTE DEPOSITION
- PHASE 2 WASTE DEPOSITION
- PHASE 3 WASTE DEPOSITION

NOTES
 1. FIGURED DIMENSIONS ONLY TO BE TAKEN FROM THIS DRAWING
 2. ALL DRAWINGS TO BE CHECKED BY THE CONTRACTOR ON SITE
 3. ENGINEER TO BE INFORMED BY THE CONTRACTOR OF ANY DISCREPANCIES BEFORE ANY WORK COMMENCES
 4. ALL LEVELS SHOWN RELATE TO ORDINANCE SURVEY DATUM AT MALINHEAD

No.	Date	Description	By	Check
A	16/06/09	PHASE 1 ISSUE	M.K.	E.S.

Client: **LENNON QUARRIES LTD.**

Project: **WASTE LICENCE APPLICATION**

Title: **PHASING SEQUENCE FOR WASTE DEPOSITION**

Scale @ A3: **1 : 2,500**

Prepared by: **R.K.** Checked: **E.S.** Date: **16.06.09**

Project Director: **M.F.G.**

TOBIN
 Peasey J. Tobin & Co. Ltd.
 TOBIN Consulting Engineers,
 Mechanical Engineers, Surveyors,
 Co. Mayo, Ireland.
 Tel: +353 (0)94 6021401
 Fax: +353 (0)94 6021534
 e-mail: cast@tobin.ie
 www.tobin.ie

Drawing No: **2084-2615** Revision: **A**

APPENDIX D

*For inspection purposes only.
Consent of copyright owner required for any other use.*

- WASTE LICENCE APPLICATION SITE BOUNDARY
- SETTLEMENT PONDS
- SETTLEMENT POND 1 ZONE OF CONTRIBUTION 33,000m²
- SETTLEMENT POND 2 ZONE OF CONTRIBUTION 112,500m²
- SETTLEMENT POND 3 ZONE OF CONTRIBUTION 61,000m²
- SETTLEMENT POND 4 ZONE OF CONTRIBUTION 18,000m²
- SETTLEMENT POND 5 ZONE OF CONTRIBUTION 2,300m²

NOTES

1. FIGURED DIMENSIONS ONLY TO BE TAKEN FROM THIS DRAWING
2. ALL DRAWINGS TO BE CHECKED BY THE CONTRACTOR ON SITE
3. ENGINEER TO BE INFORMED BY THE CONTRACTOR OF ANY DISCREPANCIES BEFORE ANY WORK COMMENCES
4. ALL LEVELS SHOWN RELATE TO ORDNANCE SURVEY DATUM AT MALINHEAD

No	Date	Description	By	Chkd
1	17/01/09	REVISED	R.K.	E.S.
2	17/01/09	REVISED	R.K.	E.S.

Client: LENNON QUARRIES LTD.

Project: WASTE LICENCE APPLICATION

Title: SURFACE WATER DRAINAGE SYSTEM INCLUDING TREATMENT / ABATEMENT SYSTEM

Scale @ A3: 1 : 5,000


Prepared by: R.K. Checked: E.S. Date: 19.01.09

Project Director: M.F.G.



TOBIN Consulting Engineers
 Priced J. Tobin & Co. Ltd.
 Market Square, Castletown,
 Co. Mayo, Ireland.
 Tel: +353 (0)141 821101
 Fax: +353 (0)141 821104
 E-mail: castletown@tobin.ie
 www.tobin.ie

Drawing No: 2084-2614
 Revision: B

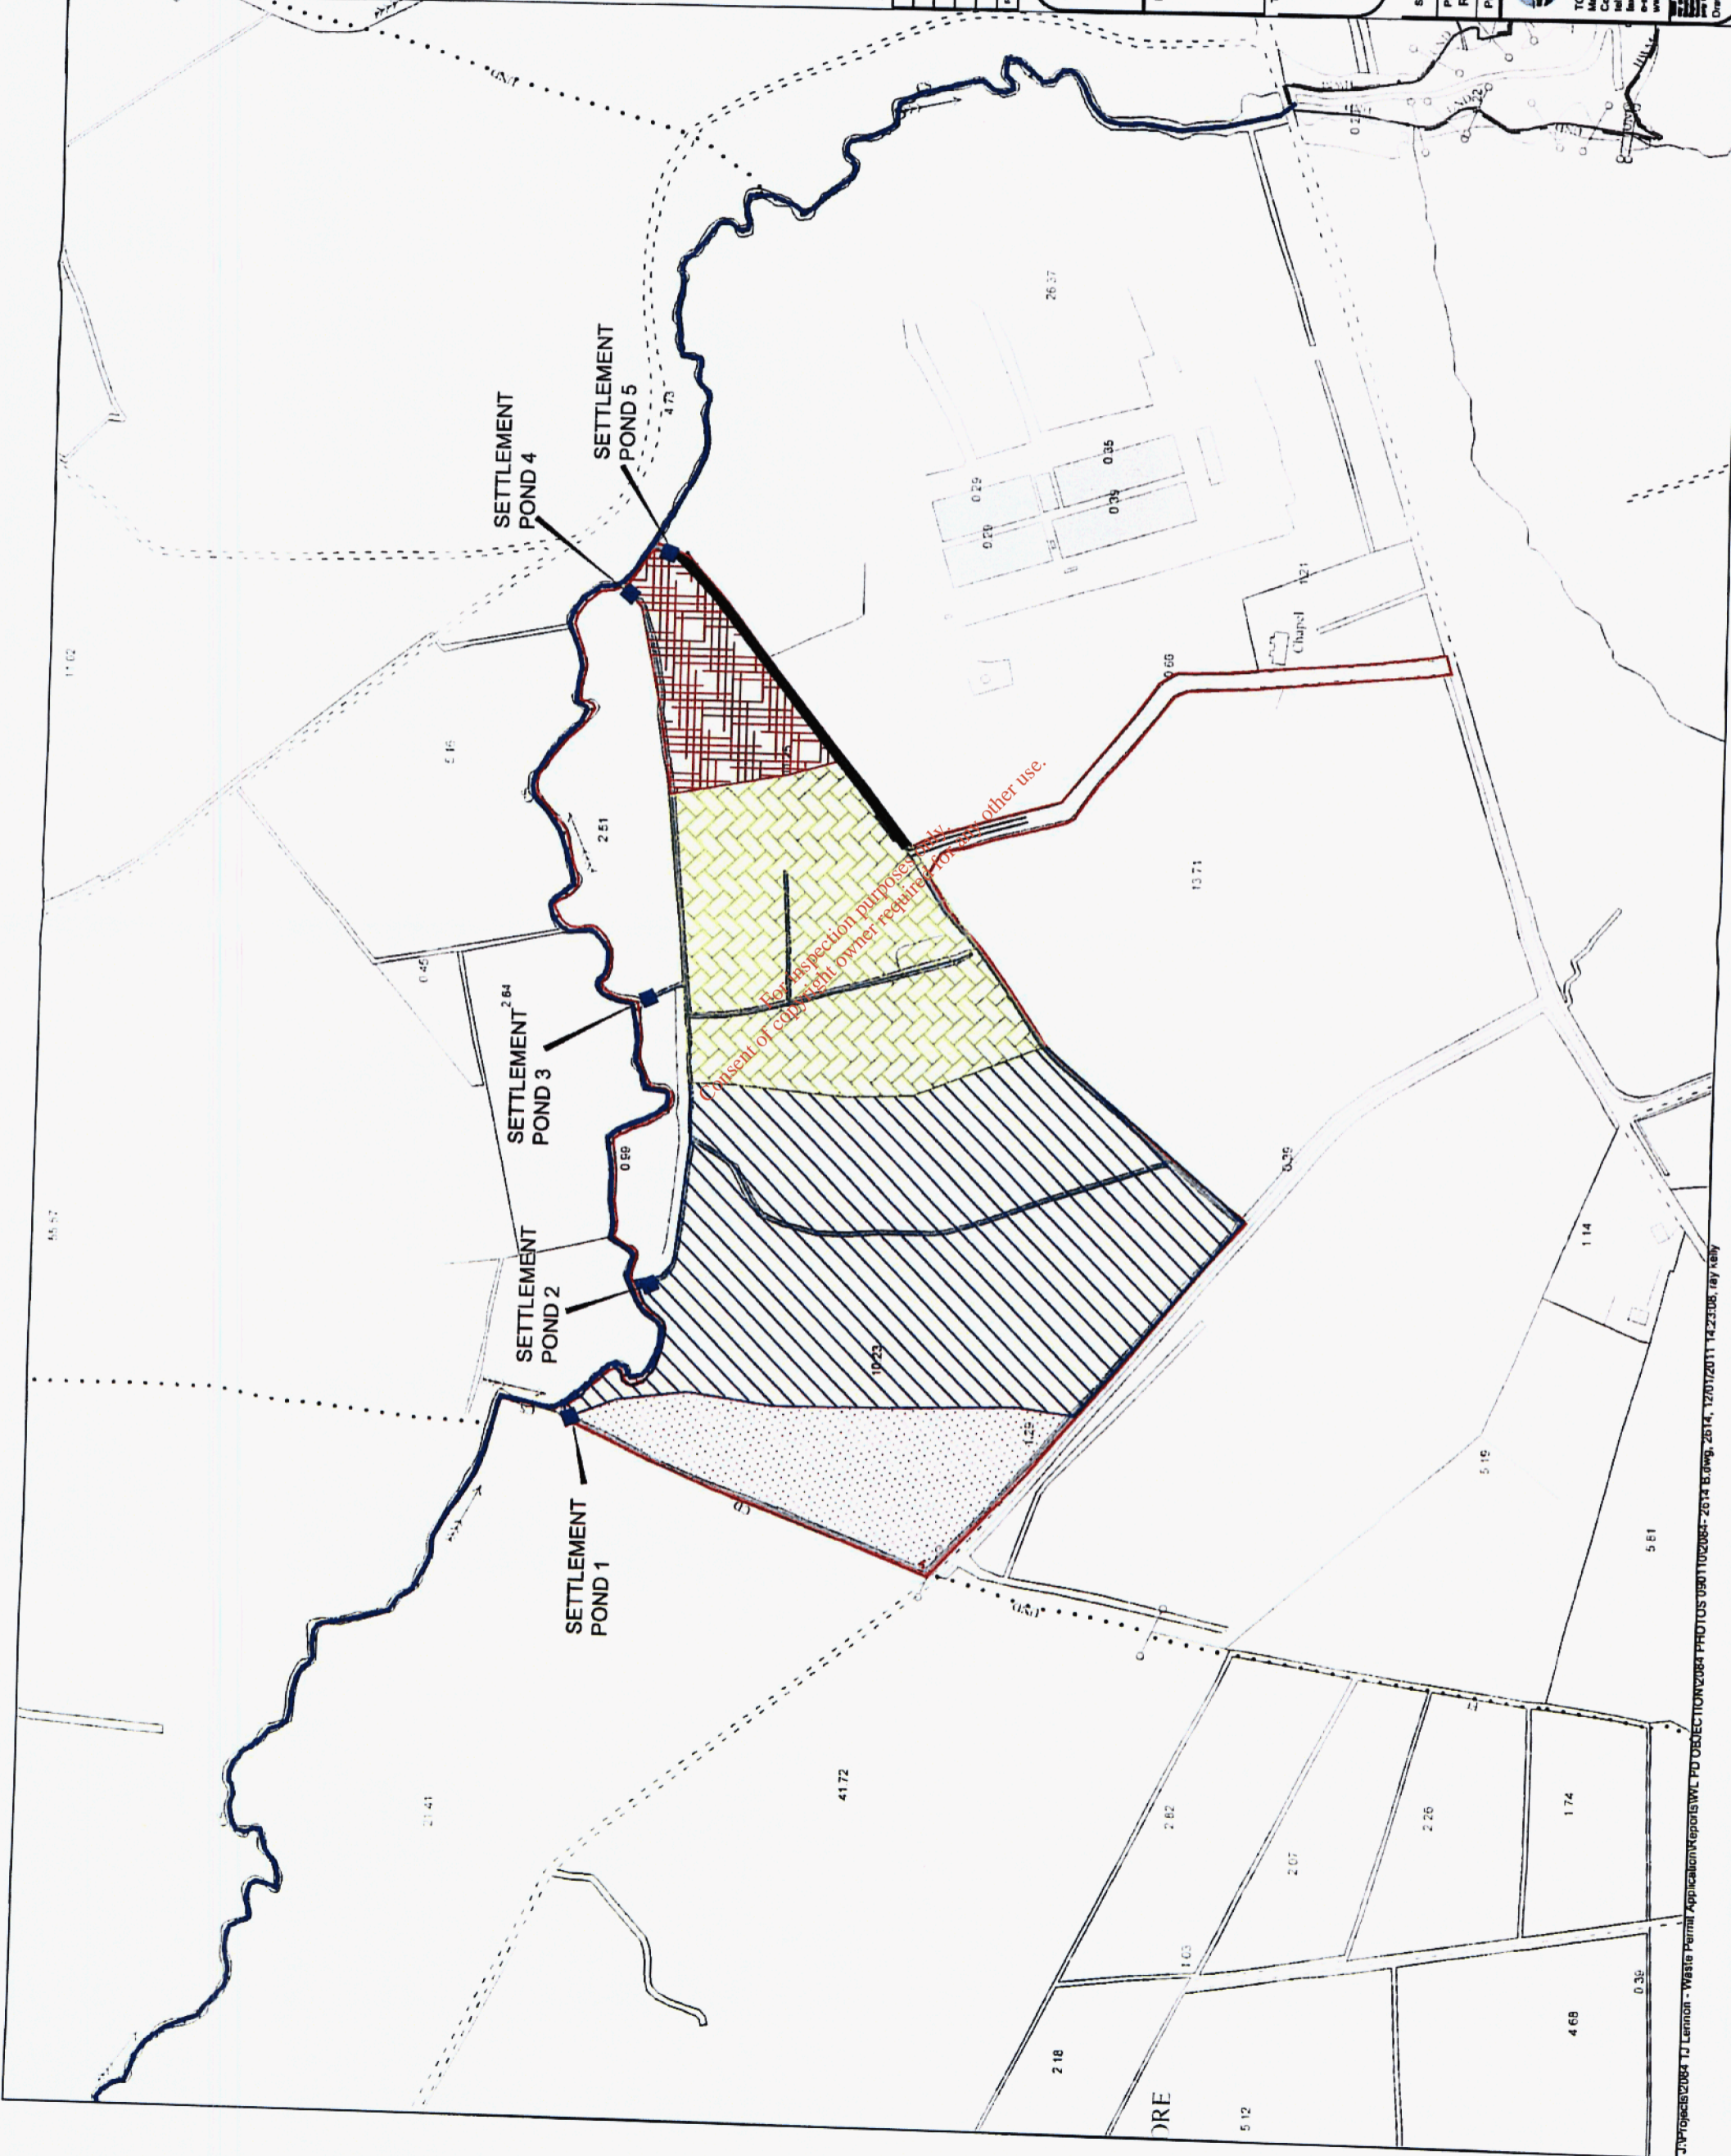

APPENDIX E

*For inspection purposes only.
Consent of copyright owner required for any other use.*



WASTE LICENCE APPLICATION SITE BOUNDARY = 27.22 ha

BUFFER ZONE = 4.46 ha

AREA OF DEPOSITION = 20.48 ha

NOTES

1. FIGURED DIMENSIONS ONLY TO BE TAKEN FROM THIS DRAWING
2. ALL DRAWINGS TO BE CHECKED BY THE CONTRACTOR ON SITE
3. ENGINEER TO BE INFORMED BY THE CONTRACTOR OF ANY DISCREPANCIES BEFORE ANY WORK COMMENCES
4. ALL LEVELS SHOWN RELATE TO ORDNANCE SURVEY DATUM AT MALIN HEAD

Rev	Date	Description	By	CHK
B	16.06.08	LEVELS ALTERED	N.L.K.	E.S.
A	27.01.08	FIRST ISSUE	N.L.K.	E.S.

Client: **LENNON QUARRIES LTD.**

Project: **WASTE LICENCE APPLICATION**

Title: **SITE LAYOUT PLAN**

Scale @ A3: **1 : 7,500**

Prepared by: **R.K.** Checked: **E.S.** Date: **22.12.08**

Project Director: **M.F.G.**



TOBIN Consulting Engineers,
100 Main Street,
Co. Mayo, Ireland.
Tel: +353-0794-0021401
Fax: +353-0794-0021534
www.tobin.ie

Drawing No: **2084-2603** Revision: **B**

