

Comhairle Contae Chorcaí Cork County Council

Annabella,
Mala,
Co. Chorcaí.

Fón: (022) 21123 • Faics: (022) 21983
R-phost: northcork@corkcoco.ie
Suíomh Gréasáin: www.corkcoco.ie


Annabella,
Mallow,
Co. Cork.

Tel: (022) 21123 • Fax: (022)21983
Email: northcork@corkcoco.ie
Web: www.corkcoco.ie



Administration,
Environmental Licensing Programme,
Office of Climate -Licensing & Resource Use,
Environmental Protection Agency,
Headquarters,
PO Box 3000,
Johnstown Castle Estate,
Co. Wexford.

January 2011

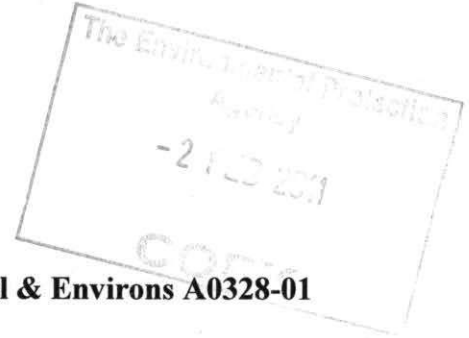

RE: Regulation 24 Compliance Requirements –Rathcool & Environs A0328-01

1. Please find attached Flow diagram, which indicates that appropriate assessment is required.
2. The design PE of the WWTP is 300.
The existing PE, estimated by house count taken in 2010, was determined to be 208. The results of the house count are as follows;

Existing Development						Existing Total
no. of houses	school	Pub	Shop	Other		
76	1	1	0	0	208	

There are no significant public gathering events in the village that should be considered in the calculation of the contributing PE.

3. The agglomeration drawing B1 MAP 4 has been amended and is included on the accompanying CD-ROM.



Paddy O'Friel
S/Senior Engineer – Water Services



Email: paddy.ofrielle@corkcoco.ie
Direct Line: 022-30441



Rathcool WWTP

Natura 2000 Screening Protocol

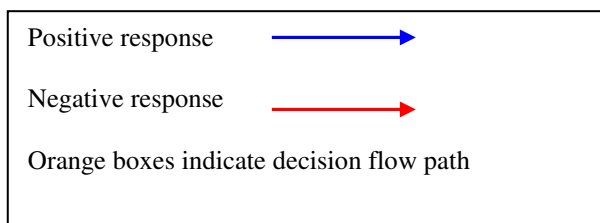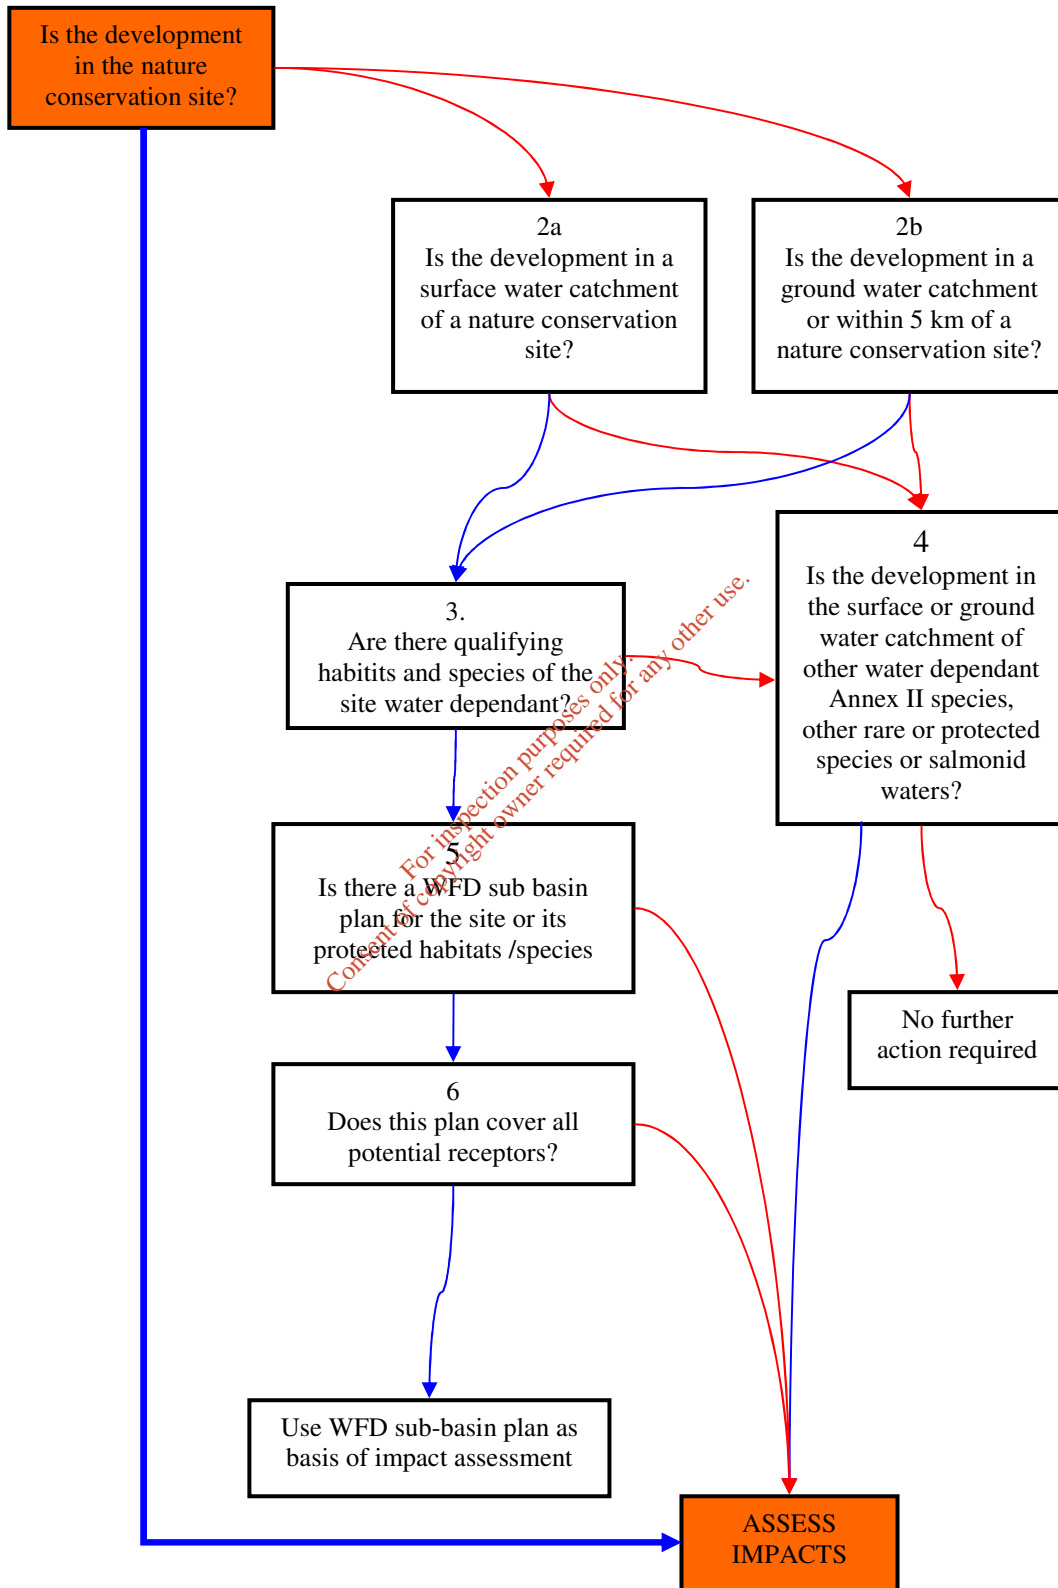

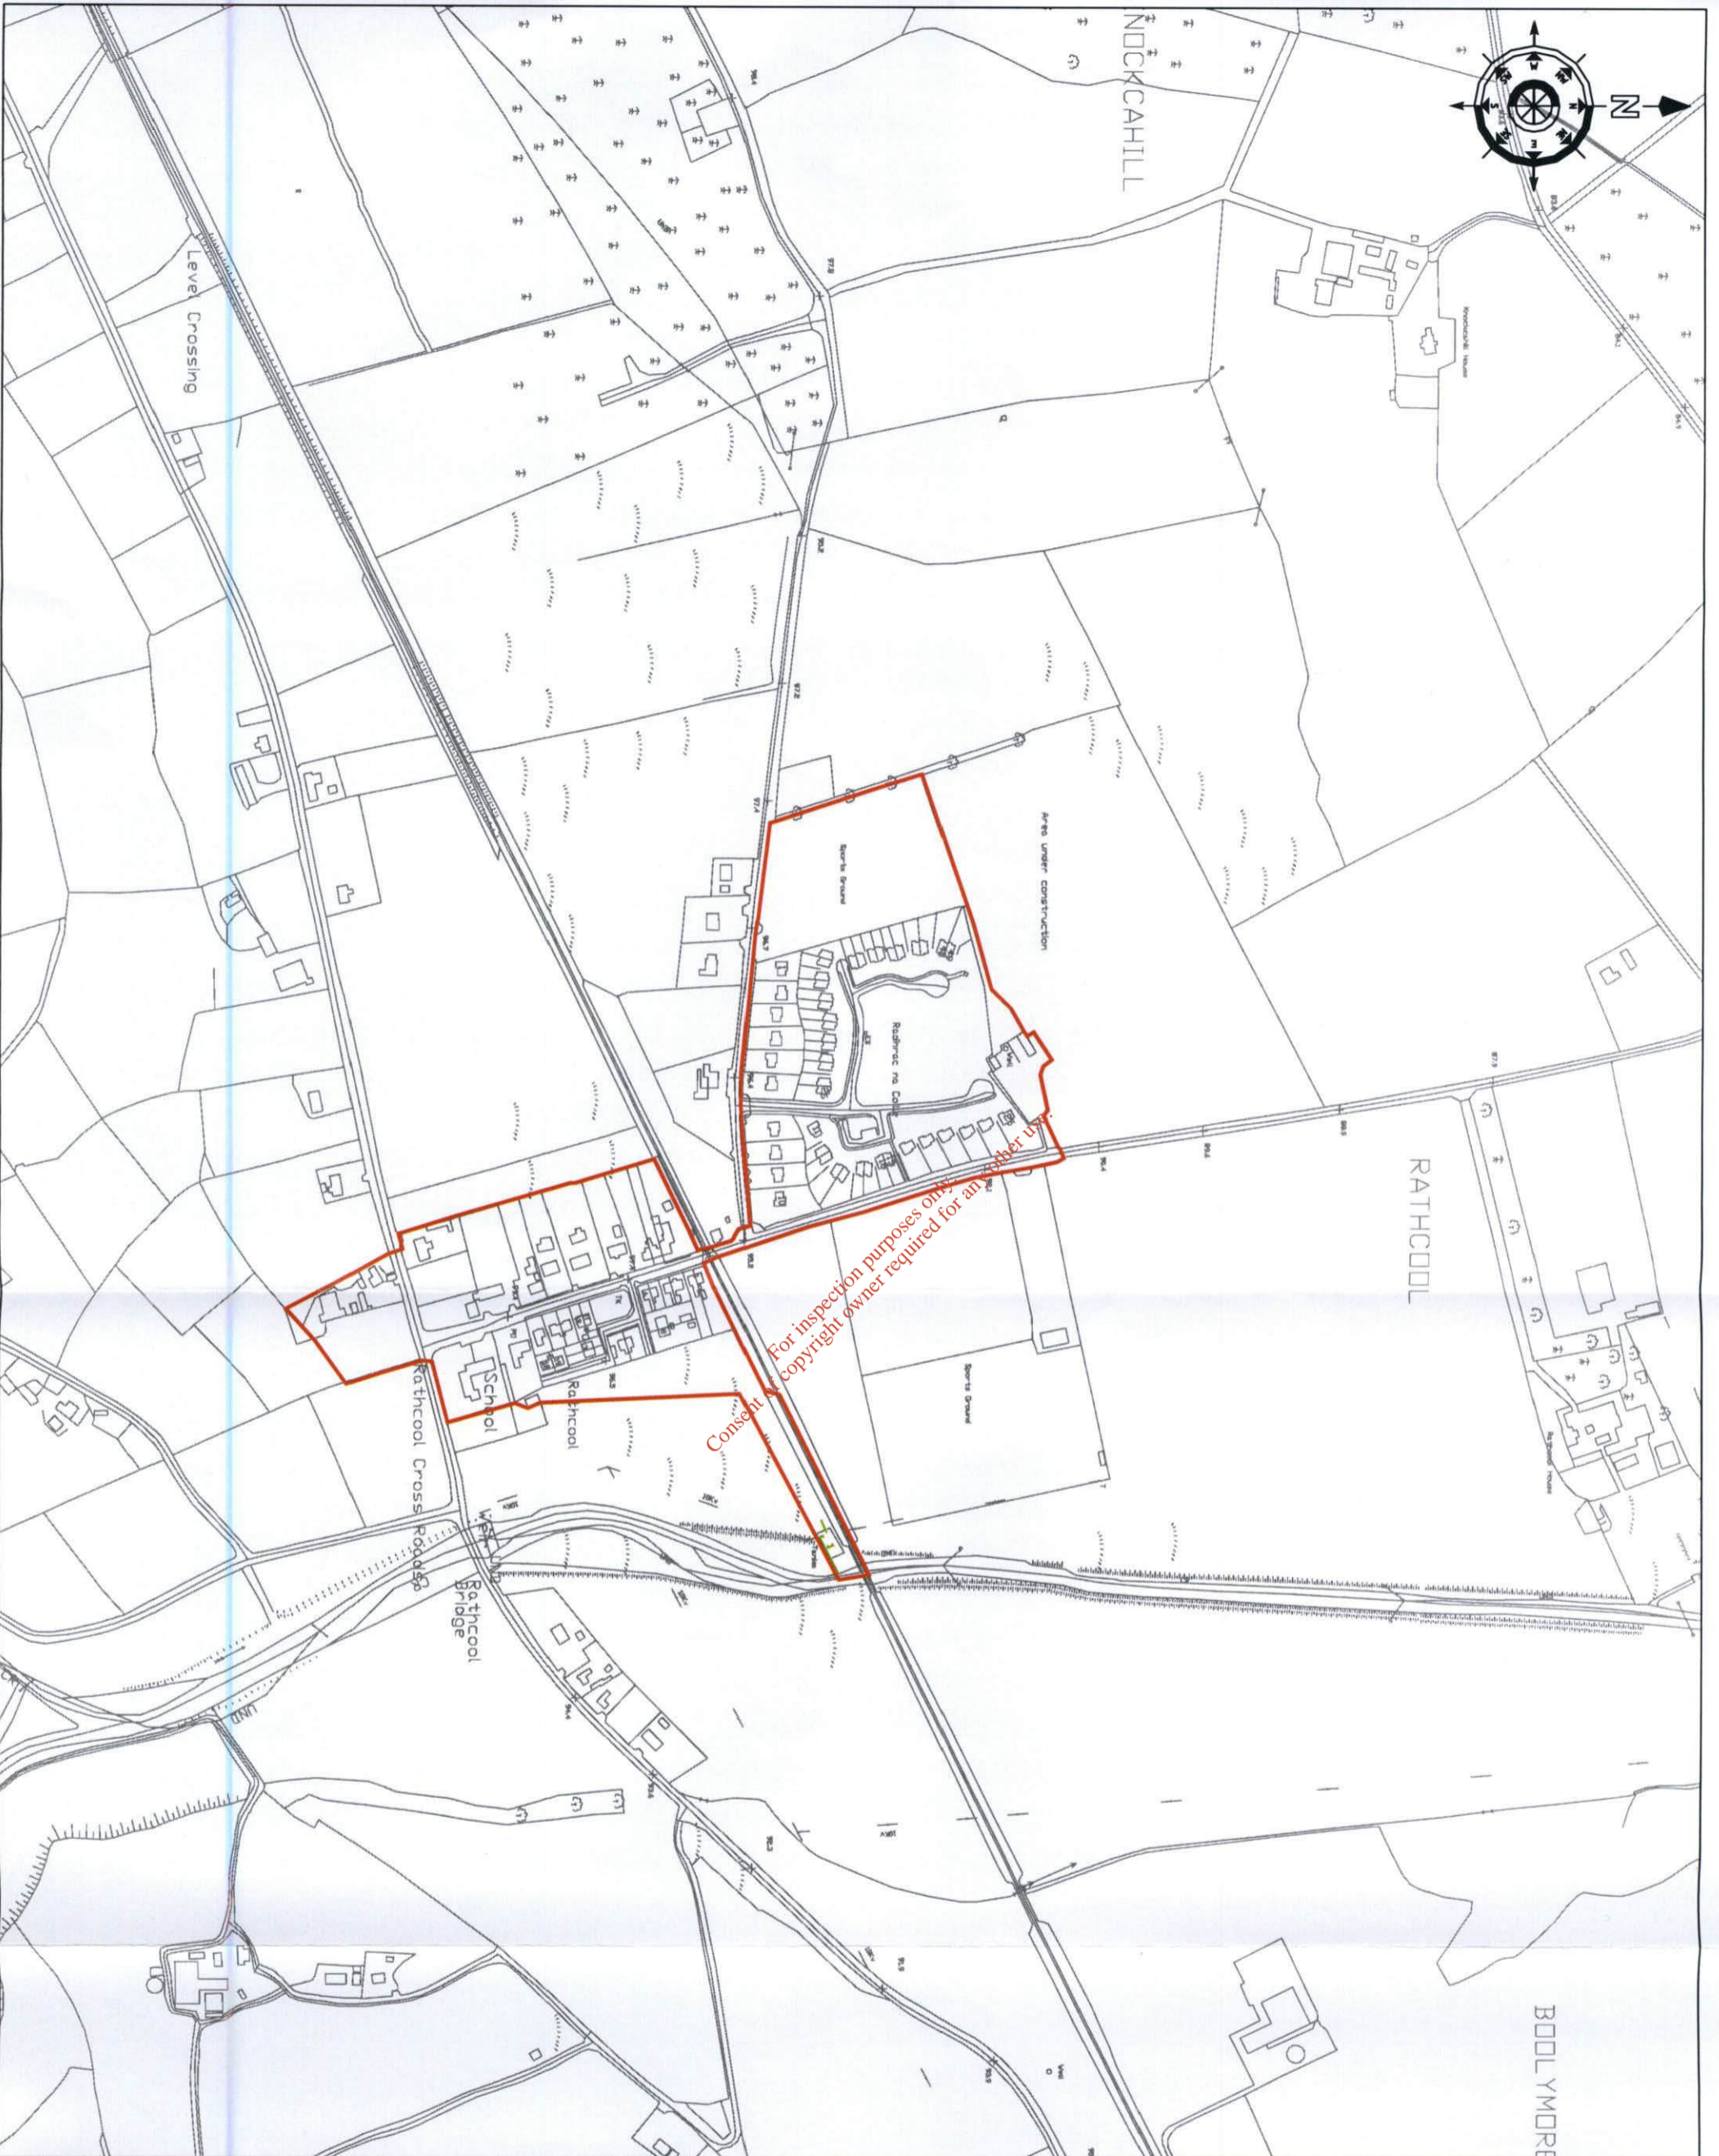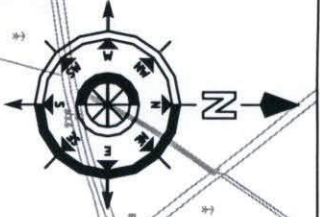

For inspection purposes only. Copyright owner required for an other use.

NOTES

1. Dimensions are not to be scaled from drawing. For any discrepancies found consult with the design office.
2. This drawing is to be read in conjunction with the Specification.
3. This drawing is to be read in conjunction with all other contract drawings.



**N. D'KEEFE, B.E.,
COUNTY ENGINEER,
COUNTY HALL,
CDRKC.**

Job Title:
Rathcoole & Environs
Waste Water Discharge
Licence Application

Drawing Title:
Agglomeration Boundary
Attachment B1 - Map 4

No.	Date	Drawn/Checked	Revision Description
A	12/10	D.L.	Revision to Agglomeration Boundary

Scale: 1:5,000 @ A3	Surveyed by: D.L.	Drawn by: D.L.
Designed by: E.M.	Checked by: P.O.F.	Date: December 2009
Drawing number: B1 - Map 4		Rev: A