

# Comhairle Contae Chorcaí Cork County Council

Annabella,  
Mala,  
Co. Chorcaí.  
Fón: (022) 21123 • Faics: (022) 21983  
R-phost: northcork@corkcoco.ie  
Suíomh Gréasáin: www.corkcoco.ie  
Annabella,  
Mallow,  
Co. Cork.  
Tel: (022) 21123 • Fax: (022)21983  
Email: northcork@corkcoco.ie  
Web: www.corkcoco.ie



Administration,  
Environmental Licensing Programme,  
Office of Climate -Licensing & Resource Use,  
Environmental Protection Agency,  
Headquarters,  
PO Box 3000,  
Johnstown Castle Estate,  
Co. Wexford.

24<sup>th</sup> January 2011

**RE: Regulation 24 Compliance Requirements – Meelin & Environs A0337-01**

1. Please find attached Flow diagram, which indicates that appropriate assessment is required. This Assessment is currently being undertaken.
2. Please find attached revised agglomeration drawing
3. The Design PE of the Wastewater Treatment Plants is as follows:

WWTP Nr 1 is 150  
WWTP Nr 2 is 40

The Current PE is as follows:

WWTP Nr 1 is 125  
WWTP Nr 2 is 35

There are no significant public gathering events in the village that should be considered in the calculation of the contributing PE.


4. Please find enclosed CD in PDF Format

Paddy O'Friel  
S/Senior Engineer – Water Services

Email: [paddy.ofriel@corkcoco.ie](mailto:paddy.ofriel@corkcoco.ie)  
Direct Line: 022-30441




**Meelin Chart – A0337-01  
Natura 2000 Screening Protocol**

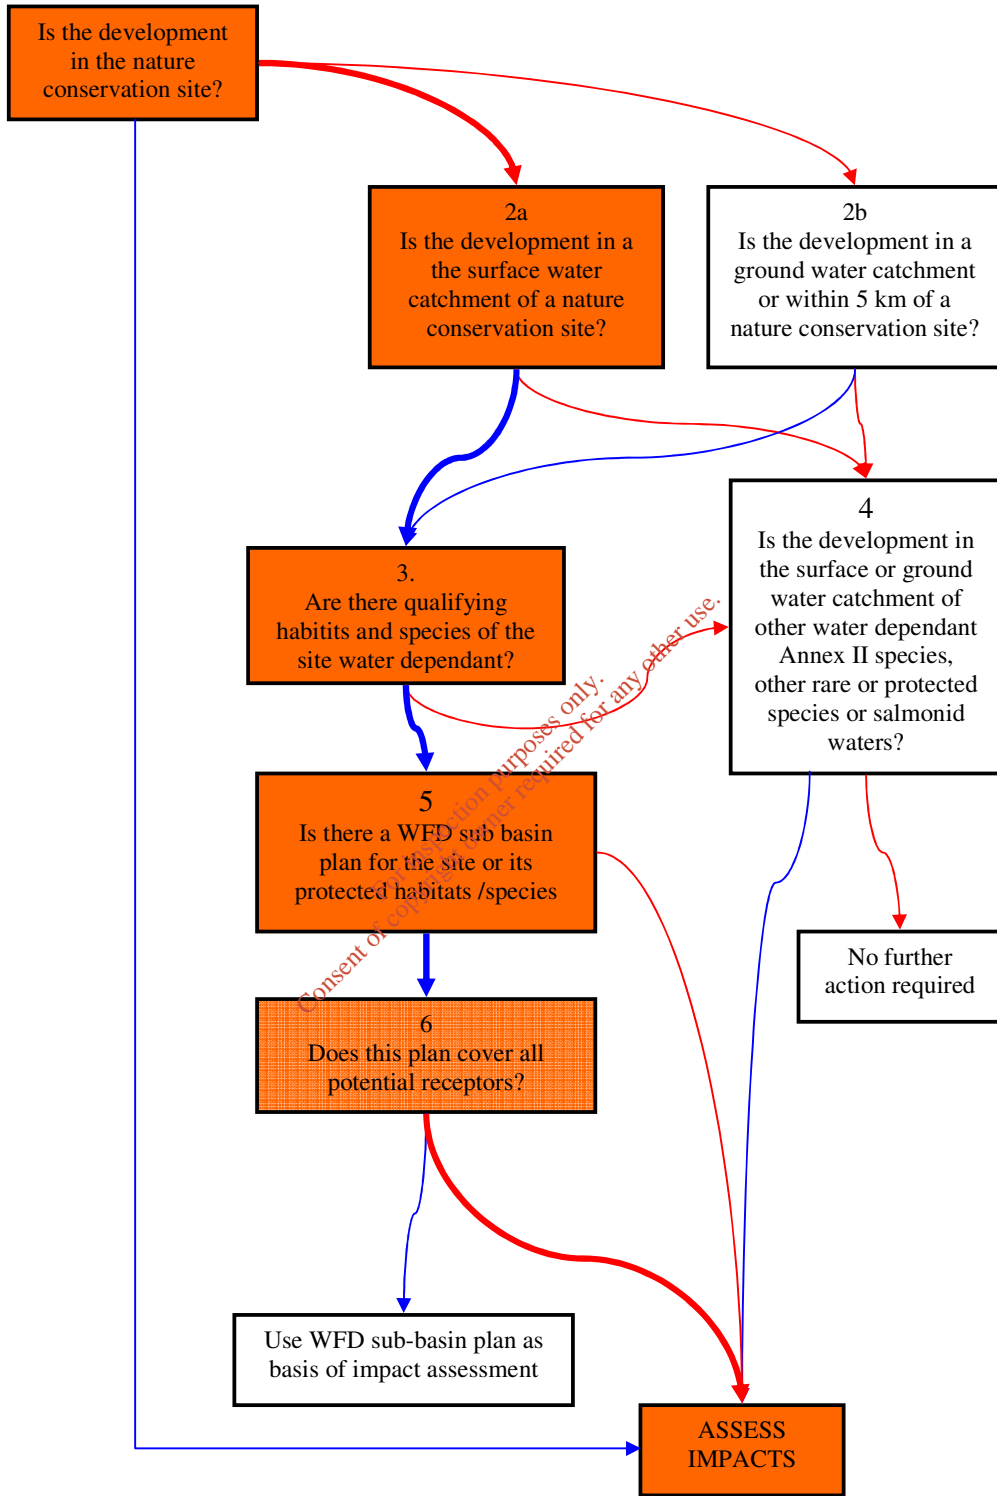

Positive response    →

Negative response    →

Orange boxes indicate decision flow path

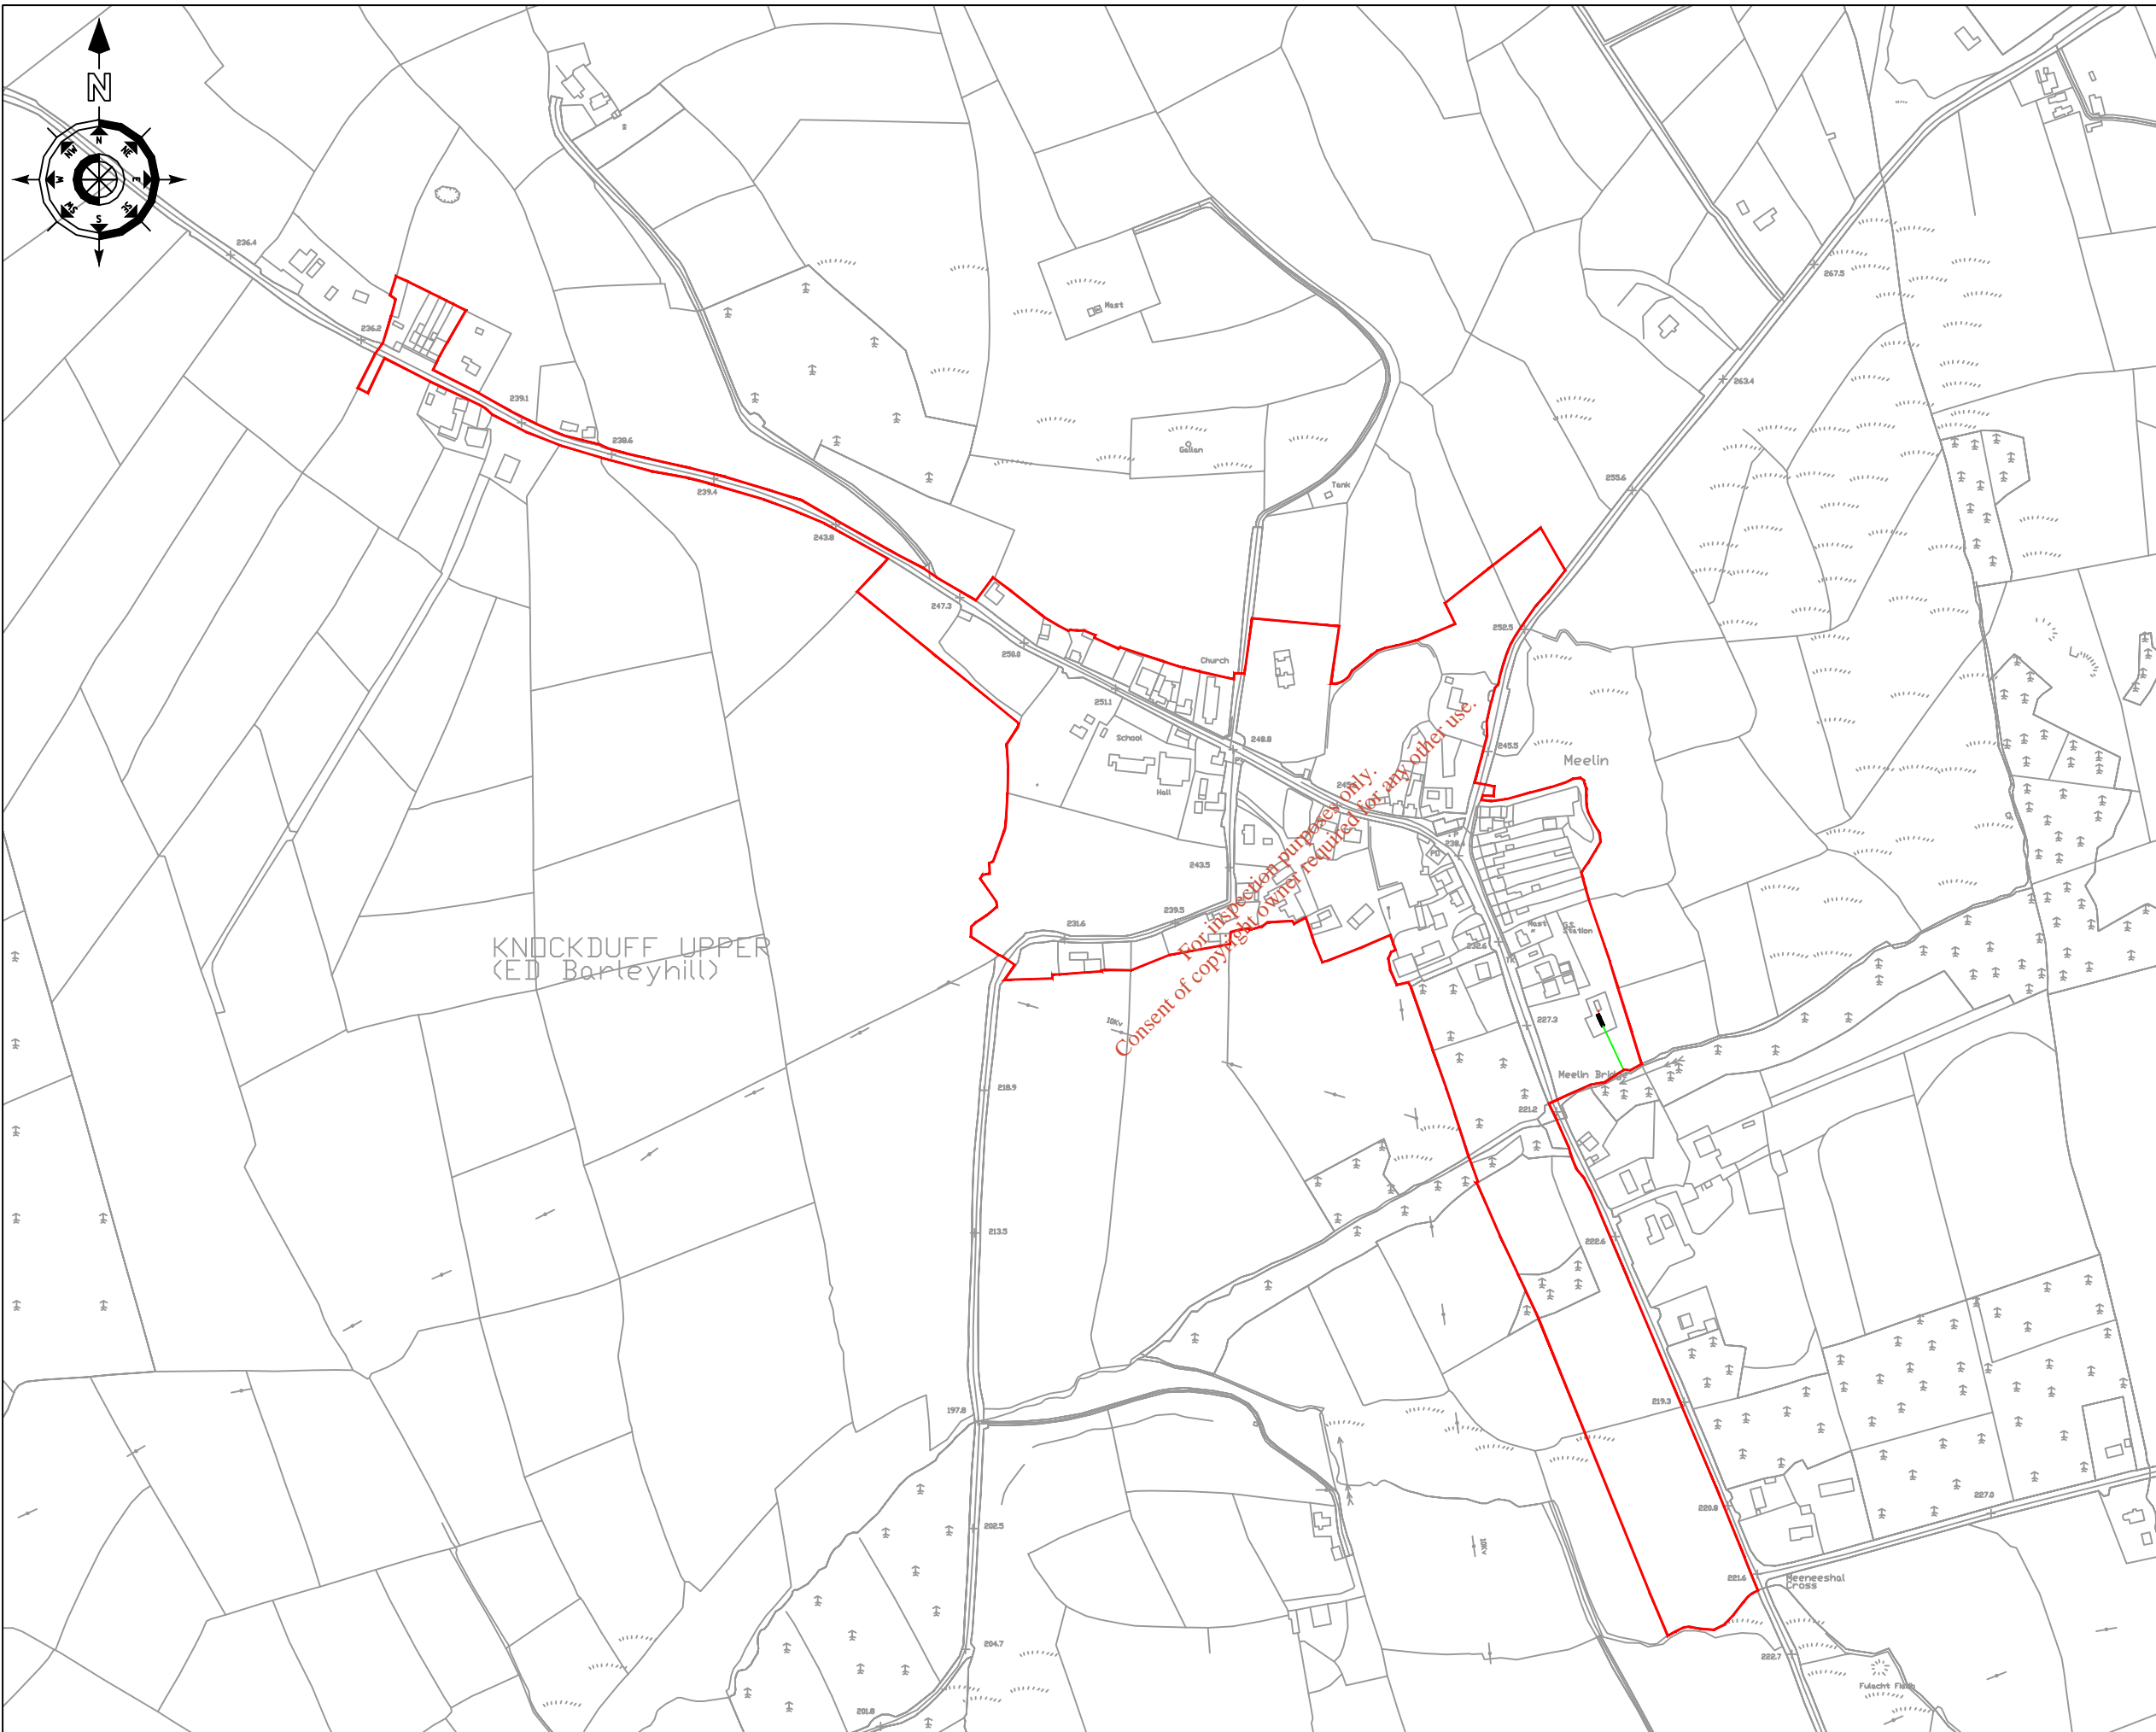

For inspection purposes only.  
Consent of copyright owner required for any other use.

**NOTES**

1. Dimensions are not to be scaled from drawing. For any discrepancies found consult with the design office.
2. This drawing is to be read in conjunction with the Specification.
3. This drawing is to be read in conjunction with all other contract drawings.

No.	Date	Drawn	Surv	Chkd	Revision Description
A	12/10	DL	DL	FJ	Revision to Agglomeration Boundary

Cork County Council,  
Northern Division.

N. O'KEEFE, B.E.,  
COUNTY ENGINEER,  
COUNTY HALL,  
CORK.

**Job Title:**  
Meelin & Environs  
Waste Water Discharge  
Licence Application

**Drawing Title:**  
Agglomeration Boundary  
Attachment B1 - Map 4

<b>Scales:</b> 1:5,000 @ A3	<b>Surveyed by:</b> D.L.	<b>Drawn by:</b> D.L.
<b>Designed by:</b> F.J.	<b>Checked by:</b> P.O.F	<b>Date:</b> December 2009
<b>Drawing number:</b> B1 - Map 4	<b>Rev:</b> A	