



Waste Licence Applications,
Office of Climate, Licensing & Resource Use,
Environmental Protection Agency,
Headquarters P.O. Box 3000,
Johnstown Castle Estate,
Co. Wexford

26th February 2010

RE: Review Application - Waste Licence Reg. No. W0079-02
Greenstar Ltd. Unit 41, Cookstown Industrial Estate, Tallaght, Dublin 24

Dear Sir / Madam,

On behalf of Greenstar Ltd, I enclose one original and two hard copies of the response to the Article 8 notification issued by the Agency on the 22nd February 2010. I also enclose two CD-ROM discs containing the submission in searchable PDF format. The content of the electronic files is a true copy of the original submission.

This submission includes an original and two copies of: -

- This cover letter,
- Copy of the text of the revised site notice (which was erected on 23rd February 2010),
- Drawing showing the location of the site notice,
- Revised letter to the Planning Authority,
- The newspaper notice which was published on the 23rd February 2010.

If you have any queries, please call me.

Yours sincerely,


Jim O' Callaghan

0904818/JOC/MS

Encl

CC: Suzanne Byrne, Greenstar Ltd.

SITE NOTICE

APPLICATION TO THE ENVIRONMENTAL PROTECTION AGENCY FOR THE REVIEW OF WASTE LICENCE REG. NO. W0079-01

Greenstar Ltd., Unit 6, Ballyogan Business Park, Ballyogan Road, Sandyford, Dublin 18 is applying to the Environmental Protection Agency for a review of Waste Licence Reg. No. W0079-01 in respect of its operations in the townland of Cookstown, Cookstown Industrial Estate, Tallaght Dublin 24 which is located at National Grid References: E3082 N2283. The aims of the review are to change of the principal activity from Class 13 of the Third Schedule to Class 3 of the Fourth Schedule of the Waste Management Act 1996 to 2008; to allow for the external processing of metals; to allow for the acceptance of End of Life Vehicles and to allow for the acceptance of metal wastes from commercial enterprises and households. 60,000 tonnes of waste will be accepted annually.

The relevant waste disposal and waste recovery activities, as per the Third and Fourth Schedules of the Waste Management Acts 1996 to 2008, and the Waste Management (Licensing) Regulations 2004, (S.I. No. 395 of 2004) to which this application relates are:

Third Schedule – Waste Disposal Activities

Class 13: Storage prior to submission to any activity referred to in a preceding paragraph of this Schedule, other than temporary storage, pending collection, on the premises where the waste concerned is produced.

Fourth Schedule – Waste Recovery Activities

Principal Activity:

Class 3: Recycling or reclamation of metals and metal compounds.


Class 13: Storage prior to submission to any activity referred to in a preceding paragraph of this Schedule, other than temporary storage, pending collection, on the premises where such waste is produced.

A copy of this application for a review of a waste licence and such further information relating to the application, as may be furnished to the Agency in the course of the Agency's consideration of the application will, as soon as is practicable after receipt by the Agency, be available for inspection or purchase, at the headquarters of the Agency at P.O. Box 3000, Johnstown Castle, Co. Wexford.

Date: 23rd February 2010

Signed:


Jim O' Callaghan

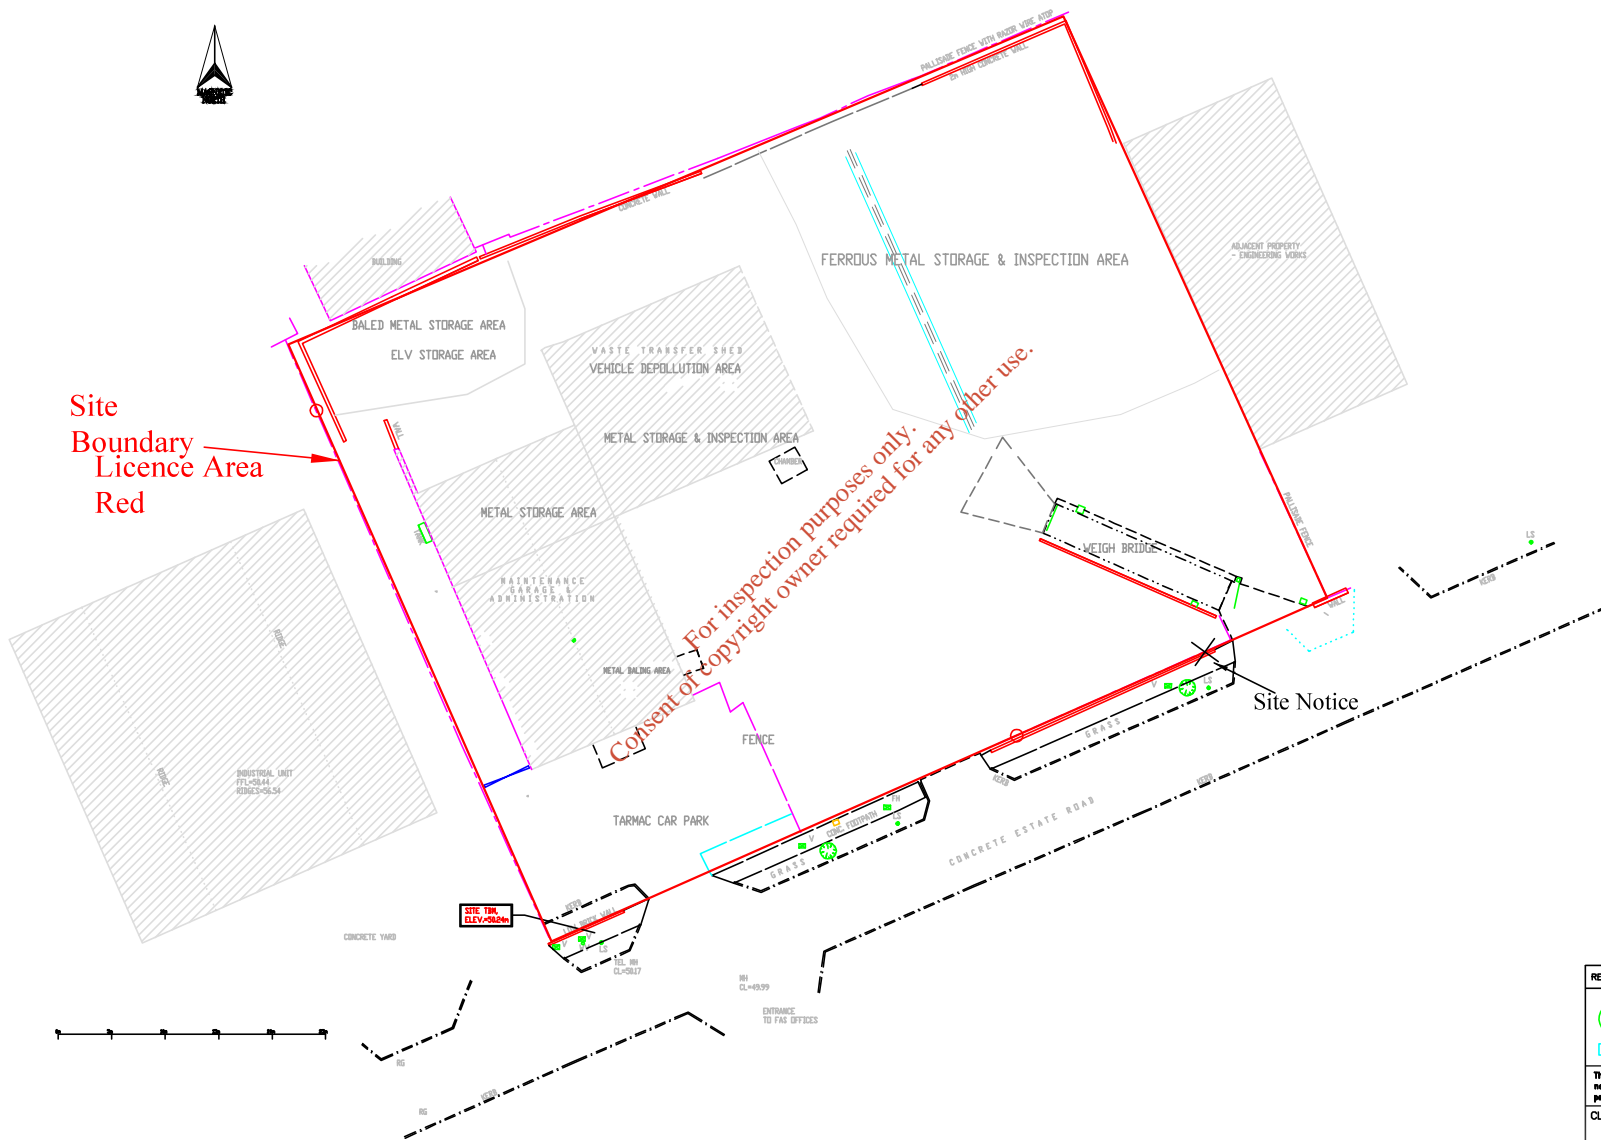


Site Boundary Licence Area Red

For inspection purposes only.
Consent of copyright owner required for any other use.

Site Notice

SITE TBM ELEV=92.2m

REV	DATE	DESCRIPTION	DRN	CHKD	APP
 O'Callaghan Moran & Associates, Granary House, Rutland Street, Cork, Ireland. Tel: (021) 4321521 Fax: (021) 4321522 email: info@oocallaghanmoran.com					
This drawing is the property of O'Callaghan Moran & Associates and shall not be used, reproduced or disclosed to anyone without the prior written permission of O'Callaghan Moran & Associates and shall be returned upon request.					
CLIENT					
Greenstar Ltd.					
TITLE					
Site Layout including Site notice					
SCALE	FIGURE No.				REV.
1:500 AS	4				



Planning Department,
South Dublin County Council,
County Buildings,
Tallaght,
Dublin 24.

25th February 2010

RE: Review of Waste Licence Ref. No. W0079-01

Dear Sir / Madam,

We wish to revise our notification to you on the 17th November 2009, on behalf of our client Greenstar Ltd, regarding our intention to make an application to the Environmental Protection Agency (Agency) for the Review of the above referenced Waste Licence for the Materials Recovery Facility at Unit 41, Cookstown Industrial Estate, Tallaght Dublin 24, which is located at National Grid References E 308256 N 228301. The Agency have notified us that the previous notification did not include tonnages figures and therefore have requested this revised notification. The proposal remains as previous however wording regarding tonnages is now included.

The objective of the review is to change of the principal activity allowed under the existing licence from Class 13 of the 3rd Schedule to Class 3 of the 4th Schedule (metals recovery) and to allow the external processing of metals, the processing of End-of-life Vehicles and the acceptance of wastes from households and commercial enterprises. 60,000 tonnes of wastes will be accepted per annum. The relevant waste disposal and waste recovery activities, as per the Third and Fourth Schedules of the Waste Management Acts 1996 to 2008, and the Waste Management (Licensing) Regulations 2004, (S.I. No. 395 of 2004) to which this application relates will be: -

Third Schedule – Waste Disposal Activities

Class 13: Storage prior to submission to any activity referred to in a preceding paragraph of this Schedule, other than temporary storage, pending collection, on the premises where the waste concerned is produced.

Cont'd...



Fourth Schedule – Waste Recovery Activities


Principal Activity:

Class 3: Recycling or reclamation of metals and metal compounds.

Class 13: Storage prior to submission to any activity referred to in a preceding paragraph of this Schedule, other than temporary storage, pending collection, on the premises where such waste is produced.

A copy of the application for a review of the waste licence and such further information relating to the application, as may be furnished to the Agency in the course of the Agency's consideration of the application will, as soon as is practicable after receipt by the Agency, be available for inspection or purchase, at the headquarters of the Agency at Johnstown Castle, County Wexford.

Yours sincerely,


Michael Watson

0904818/MW/MS

CC: Mr. Suzanne Byrne, Greenstar Ltd.

LEGAL

BTC CONSULTING LIMITED, registered office at La Saonge, 58 Orlagh Park, Knocklyon, Dublin 16, having ceased to trade and having no assets or liabilities, has resolved to notify the Registrar of Companies that the company is not carrying on a business and to request the Registrar on that basis to exercise his powers pursuant to section 311 of the Companies Act 1963 to strike the name of the company off the register. By order of the board, Bruce Curtis, director.

BLUESTREAM FINANCIAL SERVICES LIMITED - 437201 having its registered office at 13 Richelieu Park, Sandymount, Dublin 4 having ceased to trade and having no assets or liabilities, has resolved to notify the Registrar of Companies that the company is not carrying on business and to request the Registrar on that basis to exercise his powers pursuant to section 311 of the Companies Act 1963 to strike the name of the company off the register. By Order of the Board

VOLUNTARY STRIKE OFF APPLICATION in the matter of Glengarriff Mountain View Leisure Company Limited Registration No. 420238 & Glengarriff Mountain View Operations Company Limited Registration No. 420239 And in the matter of The Companies Acts 1963 - 2009. (A) Glengarriff Mountain View Leisure Company Limited, having ceased to trade and (B) Glengarriff Mountain View Operations Company Limited, having ceased to trade and both having their registered offices at 5 Greenwood, North Circular Road, Limerick and their principal place of business at 5 Greenwood, North Circular Road, Limerick, and each of which has no assets or liabilities, have each resolved to notify the Registrar of Companies that the Company is not carrying on business and to request the Registrar on that basis to exercise his powers pursuant to section 311 of the Companies Act 1963 to strike the name of the Company off the register. By Order of the Board Dated this: 4th February 2010 Martin White Company Director

"CLOGHANBOY DEVELOPMENTS LIMITED" Having its registered office at Old Bridge House, Strand Street, Athlone, Co Westmeath and having its principal place of business at Old Bridge House, Strand Street, Athlone, Co Westmeath, having ceased trading and having no assets or liabilities, has resolved to notify the Registrar of Companies that the Company is not carrying on business and to request the Registrar on that basis to exercise his powers pursuant to Section 311 of the Companies Act, 1963 to strike the name of the Company off the register. BY ORDER OF THE BOARD Malachi Cullen Director

VOLUNTARY STRIKE OFF PROCESS The Irish Institute for Brain Injuries Limited Registered in Dublin Ireland 231072 The Irish Institute for Brain Injuries Limited, having its registered office at Camphill Community, Ballybay, Robbfarm, Corraskea, County Monaghan, having ceased to trade and having no assets or liabilities, has resolved to notify the Registrar of Companies that the company is not carrying on business and to request the Registrar on that basis to exercise his powers pursuant to Section 311 of the Companies Acts 1963 (as amended) to strike off the name of the company off the register. By order of the Board

IN THE MATTER OF THE COMPANIES ACTS 1963 TO 2005 AND IN THE MATTER OF THE JEAN SCENE (IRELAND) LIMITED Notice is hereby given, pursuant to Section 266 of the Companies Act 1963, that a meeting of the Creditors of the above named Company will be held at The Holiday Inn, 98-107 Pearse Street, Dublin 2, on Friday, 5 March 2010 at 10:00 am for the purposes mentioned in Sections 267 and 268 of the said Act. Dated 23 February 2010 BY ORDER OF THE BOARD

IN THE MATTER OF THE COMPANIES ACTS 1963 - 2009 AND IN THE MATTER OF ASPELL LIMITED Notice is hereby given pursuant to Section 266 of the Companies Act 1963, that a meeting of the Creditors of the above named company will be held at The Morgan Hotel, Fleece Street, Dublin 2 on 5 March 2010 at 9.00am for the purposes

LEGAL

mentioned in Sections 267 and 268 of the said Act. BY ORDER OF THE BOARD. Company Secretary

APPLICATION TO OFFALY COUNTY COUNCIL FOR A WASTE COLLECTION PERMIT RELATING TO A WASTE COLLECTION ACTIVITY OR WASTE COLLECTION ACTIVITIES IN THE MIDLANDS REGION Mags Fabrication Ltd., St Martins, Killlurin, Tullamore, Co Offaly will be making an application to Offaly County Council, within ten working days from the date of this notice, for a waste collection permit to collect hazardous & non-hazardous, commercial, industrial, household, construction & demolition waste in Offaly. A copy of the application will, as soon as is practicable after receipt by Offaly County Council be available for inspection and for purchase at the principal offices of Offaly, Laois, Longford, North Tipperary and Westmeath County Councils.

APPLICATION TO MAYO COUNTY COUNCIL FOR THE REVIEW OF A WASTE COLLECTION PERMIT RELATING TO WASTE COLLECTION ACTIVITIES IN THE CONNAUGHT REGION Enviro Grind Ltd, Donegal Road, Pettigo, Co Donegal has made an application to Mayo County Council for review of a waste collection permit for the following waste collection activities: Collection of Household; Construction & Demolition; Industrial Wastes in the following local authority areas: Galway City Council and Galway, Mayo, Leitrim, Roscommon and Sligo County Councils. A copy of the review application will be available for inspection or purchase at the principal office of the nominated authority, Mayo County Council. Written submissions on the application may be made within a period of 25 working days.

APPLICATION TO THE ENVIRONMENTAL PROTECTION AGENCY FOR THE REVIEW OF WASTE LICENCE REG. NO. W0079-01 Greenstar Ltd., Unit 6, Ballyogan Business Park, Ballyogan Road, Sandymount, Dublin 18 is applying to the Environmental Protection Agency for a review of Waste Licence Reg. No. W0079-01 in respect of its operations in the townland of Cookstown, Cookstown Industrial Estate, Tallaght Dublin 24 which is located at National Grid References: E3082 N2283. The aims of the review are to change of the principal activity from Class 13 of the Third Schedule to Class 3 of the Fourth Schedule of the Waste Management Act 1996 to 2008; to allow for the external processing of metals; to allow for the acceptance of End of Life Vehicles and to allow for the acceptance of metal wastes from commercial enterprises and households. 60,000 tonnes of waste will be accepted annually. The relevant waste disposal and waste recovery activities, as per the Third and Fourth Schedules of the Waste Management Acts 1996 to 2008, and the Waste Management (Licensing) Regulations 2004, (S.I. No. 395 of 2004) to which this application relates are: Third Schedule - Waste Disposal Activities Class 13: Storage prior to submission to any activity referred to in a preceding paragraph of this Schedule, other than temporary storage, pending collection, on the premises where the waste concerned is produced. Fourth Schedule - Waste Recovery Activities Principal Activity: Class 3: Recycling or reclamation of metals and metal compounds. Class 13: Storage prior to submission to any activity referred to in a preceding paragraph of this Schedule, other than temporary storage, pending collection, on the premises where such waste is produced. A copy of this application for a review of a waste licence and such further information relating to the application, as may be furnished to the Agency in the course of the Agency's consideration of the application will, as soon as is practicable after receipt by the Agency, be available for inspection or purchase, at the headquarters of the Agency at P.O. Box 3000, Johnstown Castle, Co. Wexford

PLANNING

DUBLIN CITY COUNCIL. City Quay Property Development Limited intends to apply for retention permission for development and permission for development, for a temporary period of 3 years, on a 0.2497 Ha. Site, approximately, at 13-18 City Quay, Dublin 2. The development to be retained consists of a pay and display surface car park with 2 No. pay and display ticket machines, associated hard and soft landscaping, and associated signage; the proposed development will consist of the delineation of the car park layout to provide 64 No. spaces (including 3 No. disabled spaces). The application may be inspected or purchased at a fee not exceeding the reasonable cost of making a copy at the offices of Dublin City Council during its public opening hours and a submission or observation in relation to the application may be made to the authority in writing on payment of the prescribed fee within the period of 5 weeks beginning on the date of receipt by the authority of the application.

DUBLIN CITY COUNCIL PLANNING PERMISSION sought for demolition of a single storey extension to rear of existing two storey 3 bedroom mid terraced dwelling (gross area c.115.5 sq m) and for the construction of a two storey flat roof domestic extension containing 2 No. bedrooms at basement level and kitchen/playroom area at upper/entrance level to the rear of existing dwelling resulting in a two storey 3 bedroom house (gross area c.162.7 sq m), minor internal alterations to existing house and replacement of PVC windows with timber windows to the front elevation of existing dwelling at No. 22, Curzon Street, Portobello, Dublin 8 for Roisin Cahill. The planning application may be inspected, or purchased at a fee not exceeding the reasonable cost of making a copy, at the offices of Dublin City Council during its public opening hours and a submission or observation in relation to the application may be made to the authority in writing on payment of the prescribed fee within the period of 5 weeks beginning on the date of receipt by the authority of the application.

DUBLIN CITY COUNCIL. I Fintan Phelan intend to apply for permission for development at 39 Amiens Street/53 Foley Street, Dublin 1. The development will consist of: A change of use from a place of public worship to restaurant with minor alteration to windows and front entrance doors and proposed new signage at 33 Foley Street. A change of use from commercial retail to take-away with proposed new signage at 39 Amiens Street and all ancillary site works. The planning application may be inspected, or purchased at a fee not exceeding the reasonable cost of making a copy, at the offices of Dublin City Council during its public opening hours and a submission or observation in relation to the application may be made to the authority in writing on payment of the prescribed fee within the period of 5 weeks beginning on the date of receipt by the authority of the application. Signed Kieffar designs Ltd, No. 6 St. Mary's street, Edenderry, Co. Offaly.

Boyd backed to shine in Old Firm

KRIS OF DEATH FOR ROB

RANGERS hitman Kris Boyd was last night tipped to outgun his Celtic rival Robbie Keane in Sunday's Old Firm Battle of the Big Shots.

Kilmarnock defender Simon Ford is one of the few players in the SPL to have come up against both stars.

Killie kept Keane quiet as they beat Celtic 1-0 on his debut following his deadline-busting loan move from Spurs three weeks ago.

Meanwhile, the ever-prolific Boyd sits on top of the SPL goalscoring chart eager to prove once and for all he can cut it in Glasgow derbies.

Ford said: "Scoring is what both players do best."

"But if you push me I would say it could be Boyd's day principally because he should have Kenny Miller alongside him and they have been proved to be an excellent partnership."

Perfect

"They seem to complement each other brilliantly and in many ways they are the perfect strike force."

"Kenny loves to make those devastating runs into the channels while Kris is more the penalty box predator."

"They're an exciting partnership for Rangers."

"Robbie, on the other hand, simply hasn't had time since he arrived at Celtic to form that kind of partnership."

"He obviously is the real deal on his own but as yet he and, say, Marc-Antoine Fortune haven't had the time to get to know the way each other play."

"So Rangers might just have an edge there."

"And defensively, too, the Ibrox team are stronger and more settled."

"You could pick their back four week in, week out if everyone is fit - but you could never be as sure about the Celtic defence."

But if he reckons Rangers have an edge over their bitter rivals, Ford can't split Boyd and Keane in terms of their abilities as strikers.

He added: "Both are out-

GRAHAM CLARK reports

standing really," he said.

"They're very obviously different, but you wouldn't find a defender in the land who relishes trying to stop either of them."

"Robbie's link-up play and movement is exceptional."

"There were moments in his debut against us when he was away - and back again - before I had even noticed he'd moved in the first place!"

Terrific

"He has terrific pace and a fantastic first touch so it was very easy to see why he's played with top clubs all his career. He probably needed games and maybe we were lucky in that respect - but when he had a similar chance to the ones against us against Dundee United at the weekend he buried it."

"He's always on the go and defenders just never know where he'll pop up next."

And Ford reckons the predator style of Boyd makes him just as tricky to deal with.

He added: "You can be marking Boyd for 89 minutes and think you're doing quite well then he'll pop up in the 90th minute and get the winner."

"I think he's scored in every game he's played against us since he left Kilmarnock."

"But while he's different to Robbie there's no doubt this season he has added considerably to his all-round game - he's just so difficult to monitor."



GOAL MACHINES: Robbie Keane and (left) Kris Boyd will both be tested

ROGNE WILL RIS' TO OCCASION

VIDAR RISETH last night insisted Thomas Rogne will handle the heat in the Old Firm cauldron.

The 19-year-old centre-back is set to make just his second start for Celtic in Sunday's Ibrox clash.

Riseth helped the Hoops grab a 5-1 victory on his Old Firm debut - back in 1998 - though Lubo Moravcik stole the show that night.

And the former Norway star reckons his young countryman is cool

GARY KEOWN reports

enough to breeze through the biggest game of his fledgling career in similar style.

Ready

Riseth said: "Thomas is ready to play in big matches."

"I watched the Dundee United game on Saturday and it looked like he had been playing in Celtic's

defence for years. "He was very composed on the ball and he did things the easy way. I'd have no fears about Thomas playing at Ibrox."

"Some players lose their cool in it and pick up crazy yellow or red cards. But Thomas has a great temperament. He's a young man, but he has an old head on his shoulders."

"Everyone in Norwegian football knows this boy has a big future."

IRISH DAILY STAR

TO ADVERTISE CONTACT legal@thestar.ie