

Appendix B.2
LOCATION OF ACTIVITY

IPPC Licence Application Westland Horticulture Ltd.

Project Ref: OES1182_01

*For inspection purposes only.
Consent of copyright owner required for any other use.*

- Appendix B.2.1** Clonsura Site Boundary & Monitoring Locations
- Appendix B.2.2** Coole Site Boundary & Monitoring Points

*For inspection purposes only.
Consent of copyright owner required for any other use.*


Appendix B.2.1
Clonsura Site Boundary & Monitoring Locations


For inspection purposes only.
Consent of copyright owner required for any other use.



Legend


- Clonsura Site Boundary
- Clonsura Harvesting Area
- Clonsura Sedimentation Basins

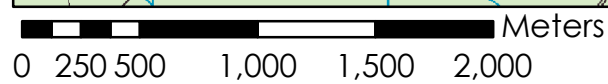

 <small>Energy, Environment & Safety</small>		<small>OES Consulting 2nd Floor FBD House Fels Point Tralee Co Kerry</small>
Client:	Westland Horticulture Ltd.	
Project:	Appropriate Assessment	
Map Title:	Clonsura Site Boundary & Monitoring Locations.	
Scale:	1:50,000 @ A3 Paper Size	
OES Ref:	1182_200_400	
Revision:	00	
Document Control:	Drawn By: TQ Checked By: EO'L Approved By: PO'L Date: 02/02/2011	


Appendix B.2.2
Coole Site Boundary & Monitoring Points

For inspection purposes only.
Consent of copyright owner required for any other use.

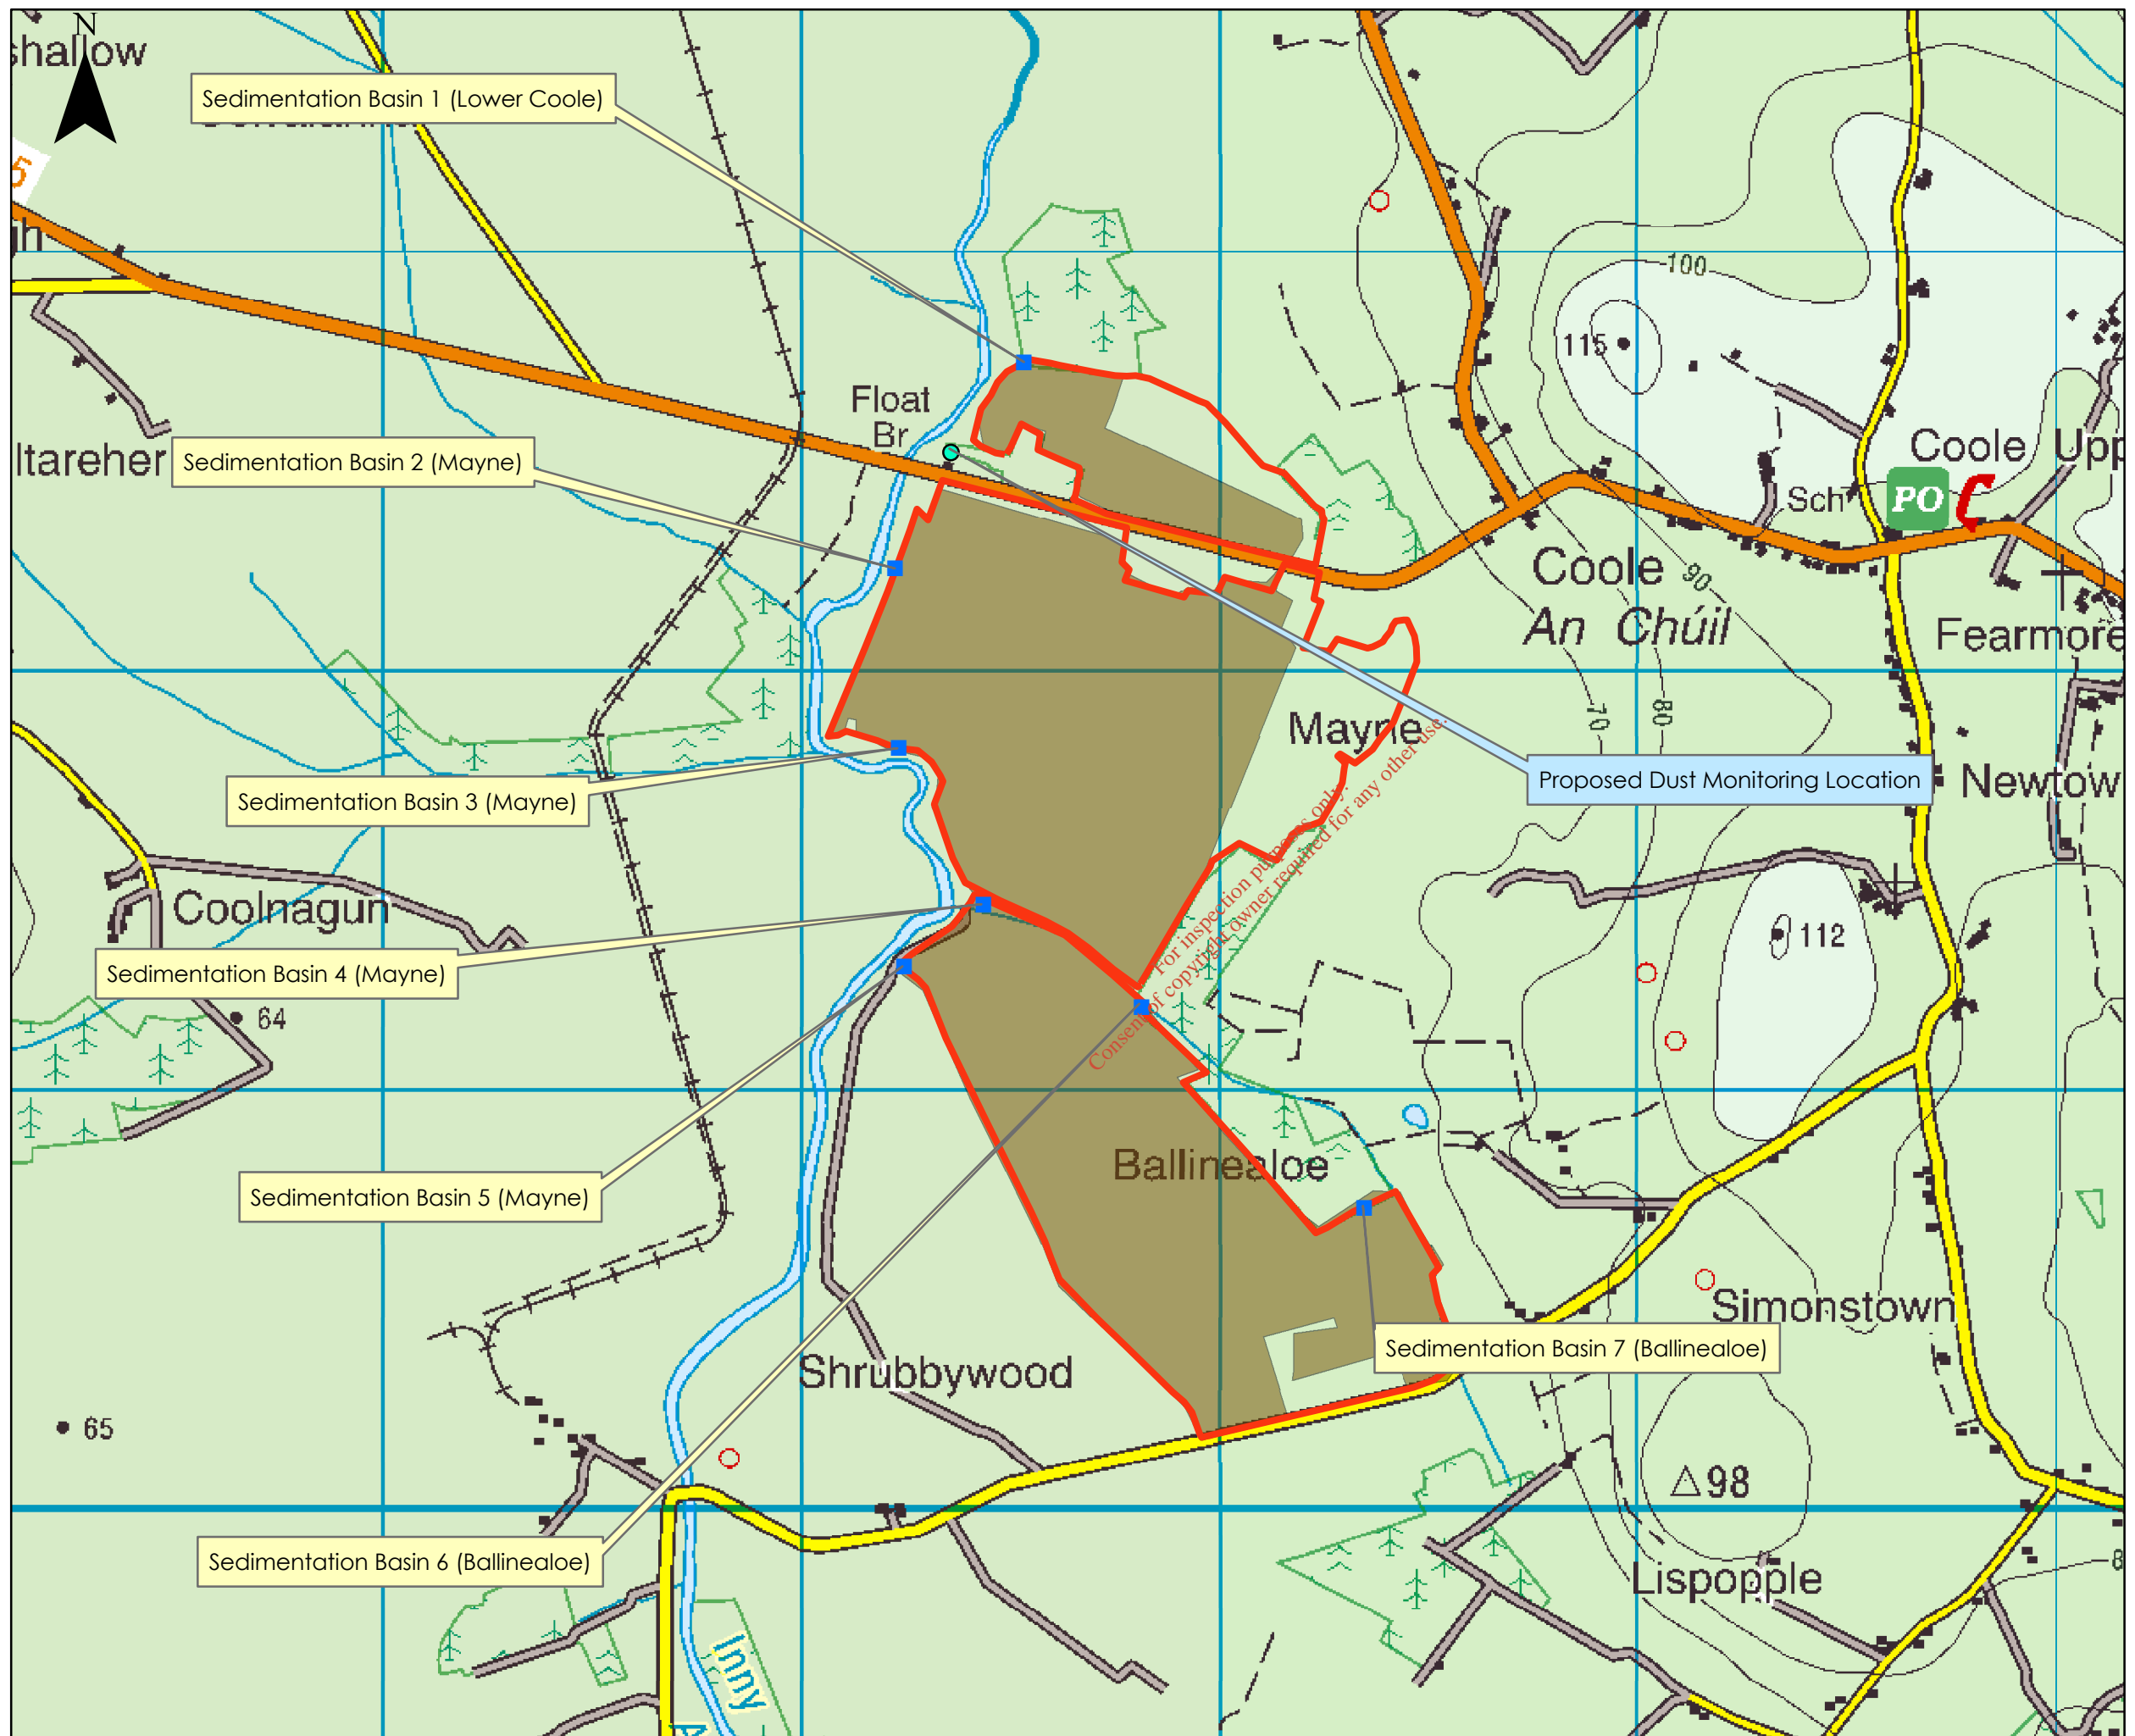

Legend

- Coole Site Boundary
- Coole Harvesting Area
- Coole Sedimentation Basins

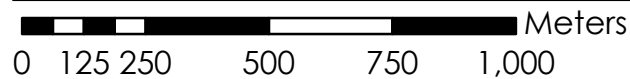

OES Consulting
2nd Floor
FBD House
Fels Point
Tralee
Co Kerry

Client:	Westland Horticulture Ltd.
Project:	Appropriate Assessment
Map Title:	Coole Site Boundary & Monitoring Locations.
Scale:	1:20,000 @ A3 Paper Size
OES Ref:	1182_200_500
Revision:	00
Document Control:	Drawn By: TQ Checked By: EO'L Approved By: PO'L Date: 02/02/2011

Ordnance Survey Ireland
All Rights Reserved.
Licence number EN0059511