

22 February 2011

The County Secretary
Fingal County Council
Main Street
Swords
Co. Dublin

Our Ref: 501.00180.00015/WL/dl

Dear Sirs

**RE: RESTORATION OF WORKED OUT QUARRY VOID AT HUNTSTOWN, DUBLIN 11
APPLICATION TO THE ENVIRONMENTAL PROTECTION AGENCY FOR A
WASTE LICENCE**

We write on behalf of our Client, Roadstone Wood Ltd. to formally advise that it has submitted an application to the Environmental Protection Agency for a waste recovery facility on its lands at Huntstown, Dublin 11 (National Grid Reference 3109E, 2420N).

The principal activity is Class 4 of the Fourth Schedule (recycling or reclamation of inorganic materials). Other activities include Class 2 of the Fourth Schedule (recycling or reclamation of organic substances which are not used as solvents) and Class 13 of the Fourth Schedule (temporary storage pending recycling or reclamation).


An Environmental Impact Statement will be submitted to the Environmental Protection Agency with the Waste Licence Application. A copy of

- (i) the Waste Licence Application,
- (ii) the accompanying Environmental Impact Statement and
- (iii) further information relating to the application that may be furnished to the Agency in the course of its consideration of the licence application

will, as soon as practicable after receipt by the Agency, be available for inspection or purchase at the headquarters of the Agency.

This letter constitutes formal written notice of the Waste Licence Application as required by Section 9(1) of the Waste Management (Licensing) Regulations 2004 (S.I. No. 395 of 2004).

Yours sincerely
SLR Consulting Ireland

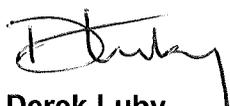

Derek Luby
Technical Director

cc Environment Section, Fingal County Council

SITE NOTICE

APPLICATION TO THE ENVIRONMENTAL PROTECTION AGENCY FOR A WASTE LICENCE

ROADSTONE WOOD LTD., Fortunestown, Tallaght, Dublin 24 intends to apply to the Environmental Protection Agency for a waste licence in respect of an inert waste recovery facility on its lands at Huntstown, Dublin 11 (National Grid Reference 3109E 2420N). The waste licence application provides for

- (i) Use of approximately 7,295,000 tonnes of inert natural materials, principally excess soil, stones and/or broken rock to backfill a large existing void created by rock extraction;
- (ii) Separation of any non-inert construction and demolition waste unintentionally imported to site prior to its removal off-site to appropriately licensed waste disposal or recovery facilities
- (iii) Temporary stockpiling of topsoil and subsoil pending re-use in site restoration
- (iv) Restoration of the backfilled void (including placement of cover soils and seeding) and return to use as agricultural grassland
- (v) Environmental monitoring of noise, dust, surface water and groundwater for the duration of the site restoration works.

The principal activity is Class 4 of the Fourth Schedule (recycling or reclamation of inorganic materials). Other activities include Class 2 of the Fourth Schedule (recycling or reclamation of organic substances which are not used as solvents) and Class 13 of the Fourth Schedule (temporary storage pending recycling or reclamation).

An Environmental Impact Statement will be submitted to the Agency with the Waste Licence Application.

A copy of the Waste Licence Application, the Environmental Impact Statement and further information relating to the Application that may be furnished to the Agency in the course of its consideration of the Application will, as soon as practicable after receipt by the Agency, be available for inspection or purchase at the headquarters of the Agency.

SITS. VACANT

SITS. VACANT

SITS. VACANT

ACE AUTOBODY

The Collision Repair Specialists

ARE RECRUITING

Don't miss an exciting opportunity to join a fast growing & reputable company. Have you the necessary experience and enthusiasm and would like the opportunity to be part of the largest collision repair business in Ireland?

Jobs in our Nationwide Branch Network. Call Centre & Claims Assistance Department

Branches at: Fairview, Finglas, Long Mile Road, Bray, Naas, Limerick

New branch now open in Kells, Co Meath

Jobs in Kells, Co. Meath

- Estimators
- Mobile Estimators
- Workshop Manager
- Panel Beaters
- Spray Painters
- Paint Preppers

Jobs Nationwide

- Estimators
- Parts Assistant
- Foreman/Panel Beater
- Spray Painters
- Branch Manager
- Claims Handlers
- Accident Claims Manager

8am to 8pm customer care centre

Fleet management experience of resolving claims quickly and efficiently to assist our fleet work providers

Applications to:

HR Manager

ACE Autobody Ltd

Central Management Unit, An Lar

Lower Dargle Road, Bray, Co Wicklow

e-mail: hr@aceautobody.ie

Closing date for Applications 4th March 2011

View Jobs and Apply Online at www.aceautobody.ie

Successful Candidates will enjoy Excellent Career Opportunities & Remuneration Packages

Established in 1979, Ace Autobody Ltd are Ireland's leading independent collision repair specialists. As part of our continued expansion programme, we have added a seventh branch to our network. ACE Autobody are proud to continue providing the crash repair service originally provided by McKeon Motors, Kells, Co. Meath.

SALES MARKETING

As a Trainee Sales Executive you will receive full sales training and support through the UTAX Sales Academy utilising industry experts to give your new career in B2B Field Sales a great start. Once you have successfully passed through training we guarantee a full time position with one of our accredited distributors. Visit monster.ie for more info recruitment@utax.co.uk

Experienced Sales Professional for unique web-based business in the wedding sector. careers@weddingfairsonline.ie

Experienced Sales Professional for unique web-based business in the wedding sector. careers@weddingfairsonline.ie

Experienced Sales Representative required by Connect Couriers, D3 for the Dublin area. Attractive package on offer. CV's to sales@connectgrp.com

KELLY & CO are looking for Sales Representatives in the Leinster area, 2 yrs wine knowledge, full driving licence, calling on on-off trade a/c. Excellent remuneration package. Contact: ckelly@kellywines.com

NETWORKS & PROGRAMMES person req'd, D8. 087 2467539

PROFESSIONAL TELEPHONE advertising sales team available in D.12, for sales projects, print / online. Also job opportunities. Phone Robert: 01 460 3615

SALES REP required for door to door Dublin and Country work, some over night stay, basic wage + commission, van & fuel allowance. Ph: Paul 087 258 8123, no time wasters.

Secondary Teachers

TERENURE COLLEGE DUBLIN 6W E-MAIL: admin@terenurecollege.ie APPLICATIONS ARE INVITED FOR Full-Time Maternity/Parental Leave Teaching Position for FRENCH & SPHE Letters of Application & CV by Friday, 25th February 2011.

Secondary Teachers

APPLICATIONS INVITED from qualified registered teachers for a 22 hour per week maternity leave post in French and Geography (both to LC higher level) commencing on 15 March 2011. Letter of application together with CV and contact details for two referees should be sent to The Secretary, BOM Scoil Dara, Killock, Co. Kildare. Closing date for application is 5pm on Friday 25th Feb. Short listing may apply. Interviews on Saturday 05 March 2011.

C.B.S. ROSCOMMON seeks applications for the following post to cover Maternity Leave with immediate start. (a) Teacher of English and Spanish to Leaving Certificate Honours levels. An ability to teach G.S.P.E. and S.P.E. an advantage. Apply in writing with C.V. to the Principal, CBS Roscommon, Abbeytown, Roscommon. Closing date for applications is Friday 25th February 2011. Short listing will apply.

PARENTAL LEAVE substitute required for English and History to leaving cert. Reply with CV to Cross & Passion College, Kilkullen, Co. Kildare by Wed. 23rd Feb.

POBALSCOIL NA TRIONÓIDE Youghal, Co. Cork invites applications for the following fixed term posts: Irish, 21 hours pw and French, 18 hours pw from 4/04/2011 to 3/06/2011. Please post CV to Secretary, BOM or e-mail admin@trionoide.ie on or before Feb. 25th at 4 pm.

REQUIRED for maternity leave Maths to Leaving Certificate. Application forms available from office@ourladyss-blavney.ie or by telephoning 042 9740351. Short listing may apply.

SUBSTITUTE TEACHER of Chemistry required from March 9th to June 3rd. (maternity leave). All classes through to honours Leaving Certificate therefore experience essential. Applications with references to The Headmaster, Clongowes Wood College, Clane, Co. Kildare or email to ifitzpatrick@clongowes.net on or before Monday 28 February.

TEACHERS required nationwide for private tuitions. All subjects. grindsathome.com

Secondary Teachers

THE BOARD OF Management of CBS Thurles invite applications for the following teaching post which may arise. Teacher of Irish and History to cover maternity leave, commencing mid March 2011. Please send CV to the Secretary, Board of Management, CBS Thurles, Rossa Street, Thurles, Co. Tipperary on or before 4.00pm on Monday Feb. 28th 2011. All teaching posts are subject to the sanction and approval of the department of education and skills.

SITS. VACANT

ASSISTANT MANAGER Bookmakers

Victor Chandler Bookmakers require an Assistant Manager to work in both of their existing betting lounges (Baggot Street D4 and IFSC D1). Applicants must have experience in a betting office Management role and superb customer service skills. So if you fit the bill please forward or send your current CV with a covering letter to

Jason Miller
Victor Chandler,
Unit 3
Customs House Square,
IFSC,
Dublin 1.
Email Jason.miller@vcint.com

A DRIVER CPC €49. Call CPC.IE at 087 6363 003 or info@cpcc.ie

A Transport Management CPC €995. 087 6363 003 info@cpcc.ie

AUDIT/ACCOUNTS ASSISTANT part time with 2 years experience. Apply to Delahunt and Co., 4 Eagle Terrace, Dundrum, Dublin 14.

Avon Cosmetics is recruiting sales reps, Dublin. 087 945199

BAR STAFF, exp., min 2 yrs for Irish Pub Group, BELGIUM, live music / sports bar, accom avail. Ph: 01 6600 759 or email: irishpubstaff2011@yahoo.com

SITS. VACANT

CAR OWNERS REQ'D. Part & full time fund raisers for nationwide charitable organisation. Ph: 086 255 3048.

COURIER COMPANY req's fridge van for part-time work. Contact Brendan or Joe 01 8300300

Driver CPC Courses. Ph ISM: 874 6677 www.ism.ie

EARN EXTRA money in your spare time selling scratch cards for national charity. 874 9985

EXP Thai Chef req'd. Co. Clare. CV to gawfc@yahoo.com

Household Assistant With Health Care Experience Required 8358900 martin@kilbrew.eu

MOTOR BIKE, push bike and Caravan couriers required for busy courier company. 460 7878

STAFF REQD for take away, prev exp. fluent in English. CV in person or writing to 84 Tyrconnell Rd., Inchicore.

Teachers

A MONTESSORI SCHOOL in Clane require 1 full and 1 part time Early Years Practitioners. Ph: 045838488 or email enquiryminds001@gmail.com

GUIDANCE COUNSELLOR, 22hrs p/w approx. Abbey Community College, Wicklow Code 110/Feb11. Applications should be made online at www.recvacancies.ie/wicklow. Tel: 0404 60542/60500. Deadline for receipt of applications is 12 noon, 24th February 2011.

TEACH in China with a pre-arranged job. Earn up to €1100 p/m. Open to degree & non degree holders. Email: workandtravel@usit.ie or visit www.usit.ie

Technical Engineers

Leading Water Treatment Co. seeks a Contract Service Engineer. Candidate will be involved in the installation & commissioning of new equipment. Servicing & maintaining existing plant. Must have a qualified electrical background with min 5 years experience in Water Treatment, 32 counties. Remuneration based on exp. Send CV to info@whitewaterireland.ie

SEMI CONDUCTOR Techs req'd. immed. www.destekes.com

WE ARE SEEKING an Internal Technical Sales person based in our Naas office. The successful candidate will deal with customer enquiries, prepare sales quotations and sales orders. The role supports our external sales team with technical support for our products & services. A knowledge of industry and our product range is required. bhayes@ips.ie

LEGAL

Anglim & Browne Limited, Formerly Pinnacle Staffing Ltd, having ceased to trade having its registered office at 6 Millview, Kells, Co Kilkenny and its principal place of business at 6 Millview, Kells, Co Kilkenny and having no assets or liabilities, has resolved to notify the Registrar of Companies that the Company is not carrying on business and to request the Registrar on that basis to exercise his powers pursuant to section 311 of the Companies Act 1963 to strike the name of the company off the register.

By order of the Board

Glennis Catering Limited, trading as Glennis Catering Limited, having ceased to trade having its registered office at c/o Martin Ahern, Galway Road, Gort, Co Galway and having no assets or liabilities, has resolved to notify the Registrar of Companies that the company is not carrying on business and to request the Registrar on that basis to exercise his powers pursuant to section 311 of the Companies Act 1963 to strike the name of the company off the register.

CHARTERED Claims Adjusters Ltd having its registered office at 13 St. Fintans Rd., Sutton, Dublin and having no assets or liabilities, has resolved to notify the Registrar of Companies that the company is not carrying on business and to request the Registrar on that basis to exercise his powers under sect. 311 of the companies act 1963 to strike the name of the company off the register.

By Order of the Board
John Culhane,
Secretary

LEGAL

Tri To Beat Cancer Limited, having ceased to trade having its registered office at 12 The Clovers, Beech Park Ave, Castleknock, Dublin 15, and having no assets or liabilities, has resolved to notify the Registrar of Companies that the company is not carrying on business and to request the Registrar on that basis to exercise his powers pursuant to section 311 of the Companies Act 1963 to strike the name of the company off the register

By Order of the Board
Louise Phelan (Co Secretary)

Denis Finn Contracting Limited having ceased to trade having its registered office at 3 Lissadel Wood, Swords Road, Malahide, Co Dublin, having no assets or liabilities, has resolved to notify the Registrar of Companies that the company is not carrying on business and to request the Registrar on that basis to exercise his powers pursuant to section 311 of the Companies Act 1963 to strike the name of the company off the register.

By Order of the Board
Denis Finn, Caroline Kelly,
16/2/2011

An Garda Síochána Road Traffic Act 1994 (Section 41) Regulations 1995

An Garda Síochána proposes to dispose of the following vehicles listed below in whatever manner the Garda Commissioner directs on or after two weeks following the publication of the notice.

Vehicle registered numbers	
99 G 8828	94 D 43665
99 G 1747	97 D 36160
TBZ 5008	97 D 39641
96 RN 896	97 CE 4082
00 G 3850	00 DL 2353
95 D 19002	92 14571
97 L 2290	02 D 59471
95 CN 210	98 D 40485
00 G 15365	93 LM 456
96 D 19087	99 D 12704
01 MO 5602	

Crosspond (Ireland) Limited ('the Company')

Crosspond (Ireland) Limited having its registered office at First Floor, 7 Exchange Place, IFSC, Dublin 1, and having never traded and not having any assets or liabilities has resolved to notify the Registrar of Companies that the Company is not carrying on business and to request the Registrar on that basis to exercise his powers pursuant to section 311 of the Companies Act, 1963 to strike the name of the Company off the register.

By Order of the Board
Alan Geraghty
Director
Crosspond (Ireland) Limited

IN THE MATTER OF THE COMPANIES ACTS 1963 TO 2009 AND IN THE MATTER OF ADY JAPAN (IRELAND) LIMITED

ADY Japan (Ireland) Limited, having its registered office at 2 The Lawn, Athlumney Abbey, Navan, Co. Meath, having ceased to operate and having no assets or liabilities, has resolved to notify the Registrar of Companies that the Company is not carrying on business and to request the Registrar on that basis to exercise his powers pursuant to Section 311 of the Companies Act, 1963 to strike the name of the Company from the Register of Companies.

By Order of the Board
Tony Hughes
Director & Secretary
ADY Japan (Ireland) Limited

PLANNING APPLICATIONS

DUN LAOGHAIRE RATHDOWN COUNTY COUNCIL - Further information - The development applied for consisted of partial demolition and proposed extension of no. 18 Clonmore Road, Mount Merrion, County Dublin with revisions including substantial demolition and modifications to the extended roof as per Planning Ref D10B/0329 by David Ballagh and Agatha Taylor. Significant further information in relation to the application has been furnished to the Planning Authority and is available for inspection or purchase for a fee not exceeding the reasonable cost of making a copy, at the offices of the Authority during its public opening hours. A submission or observation in relation to the further information may be made in writing to the Planning Authority on payment of the prescribed fee within the period of 5 weeks beginning on the date of receipt by the Authority of the application.

PUBLIC NOTICES

APPLICATION TO THE ENVIRONMENTAL PROTECTION AGENCY FOR A WASTE LICENCE

ROADSTONE WOOD LTD., Fortunestown, Tallaght, Dublin 24 intends to apply to the Environmental Protection Agency for a waste licence in respect of an inert waste recovery facility on its lands at Huntstown, Dublin 11 (National Grid Reference S109E 2420N). The waste licence application provides for:
(i) Use of approximately 7,295,000 tonnes of inert natural materials, principally excess soil, stones and/or broken rock to backfill a large existing void created by rock extraction;
(ii) Separation of any non-inert construction and demolition waste unintentionally imported to site prior to its removal off-site to appropriately licensed waste disposal or recovery facilities;
(iii) Temporary stockpiling of topsoil and subsoil pending reuse in site restoration;
(iv) Restoration of the backfilled void (including placement of cover soils and seeding) and return to use as agricultural grassland;
(v) Environmental monitoring of noise, dust, surface water and groundwater for the duration of the site restoration works.

The principal activity is Class 4 of the Fourth Schedule (recycling or reclamation of inorganic materials). Other activities include Class 2 of the Fourth Schedule (recycling or reclamation of organic substances which are not used as solvents) and Class 13 of the Fourth Schedule (temporary storage pending recycling or reclamation).

An Environmental Impact Statement will be submitted to the Agency with the Waste Licence Application.



A copy of the Waste Licence Application, the Environmental Impact Statement and further information relating to the Application that may be furnished to the Agency in the course of its consideration of the Application will, as soon as practicable after receipt by the Agency, be available for inspection or purchase at the headquarters of the Agency.

PLANNING APPLICATIONS

DUBLIN CITY COUNCIL - We, the Governor and Company of Bank of Ireland, apply for permission for alterations and extensions to existing bank premises consisting of: (A) Demolition of existing boiler cabins (82.7 m.sq) to rear and side of existing bank as granted under planning permission ref. no. 0765/05. (B) New single storey (27.5 m.sq) of existing bank to front of existing bank to a height of 5 metres and new single storey extensions to side (25 m.sq) and rear (65.8 m.sq) of existing bank to match existing height of 4 metres, giving a new gross floor area of 520.3 m.sq, all for banking use. (C) No. Automated Teller Machines and Night Safe located to the front facade to replace existing (D) New external fascia sign to the front facade with a total area of 8.5m.sq (E) New car parking layout with 6 no. spaces to front of bank and all associated ancillary works all at Bank of Ireland, 60 Malahide Road, Coolock, Dublin 5. The planning application may be inspected or purchased at a fee not exceeding the reasonable cost of making a copy, at the offices of Dublin City Council during its public opening hours and a submission or observation in relation to the application may be made to the Authority in writing on payment of the prescribed fee within the period of 5 weeks beginning on the date of receipt by the Authority of the application.

DUBLIN CITY COUNCIL - We, the Governor and Company of Bank of Ireland, apply for permission for alterations and extensions to existing bank premises consisting of: (A) Demolition of the existing single storey boiler house to rear side and part of existing rear wall of building, approx. 43 m.sq in total; demolition of existing wall and gate separating existing bank and adjoining car park. (B) New 2 storey extension to front and eastern side of existing bank with an approx. area of 706 m.sq giving a new total gross floor area of 1135 m.sq (C) New 2.5m high boundary wall to the western (existing car park) side of the site and a new 2.5m high wall and railing to the northern (Walkinstown Road) side of the existing car park forming a new enclosed car park for bank use, on site of existing car park. (D) 2 no. Automated Teller Machines and Night Safe located to the north facing front facade to replace existing (E) New external signage to north, east and western facades with a total area of 35 m.sq and all associated ancillary works all at Bank of Ireland, 177 Drimnagh Road, Walkinstown, Dublin 12. The planning application may be inspected, or purchased at a fee not exceeding the reasonable cost of making a copy, at the offices of Dublin City Council during its public opening hours and a submission or observation in relation to the application may be made to the Authority in writing on payment of the prescribed fee within the period of 5 weeks beginning on the date of receipt by the Authority of the application.

00180.00015.18.B6-1.R0.SITE LOCATION_SITE NOTICE.dwg

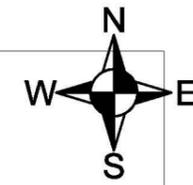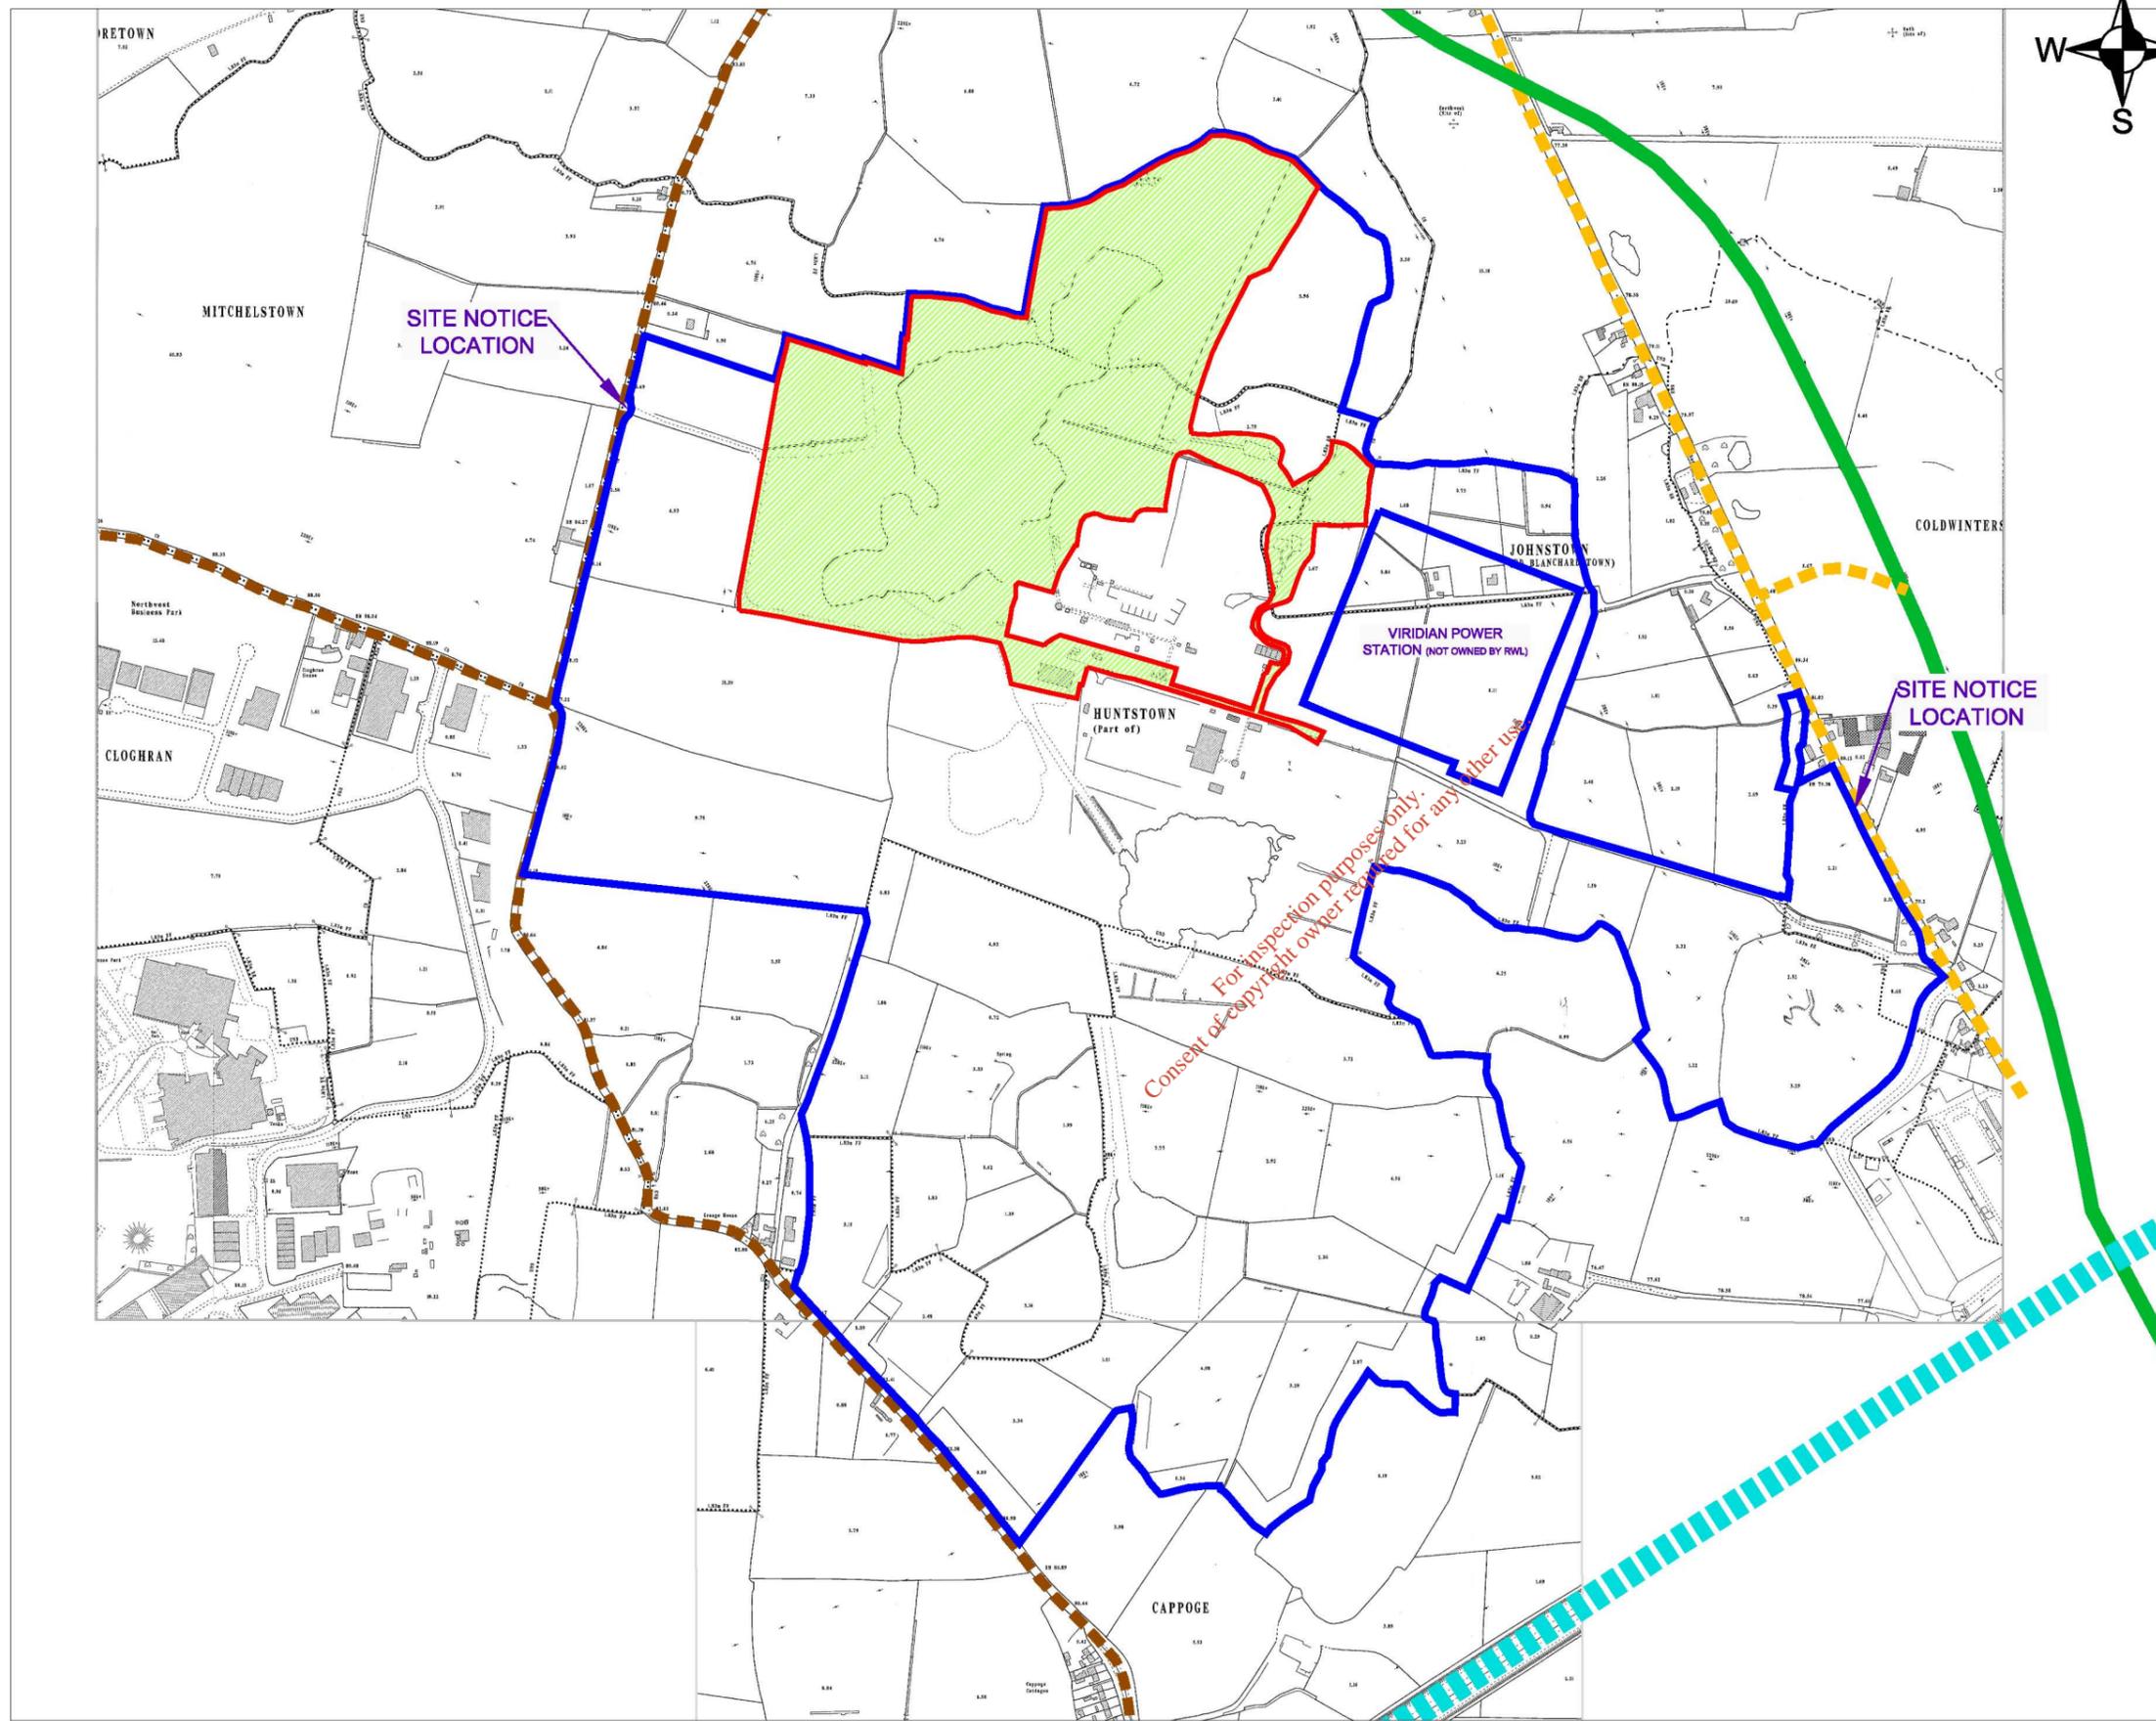

NOTES

- EXTRACT FROM 1:2,500 ORDNANCE SURVEY DIGITAL SHEET NO'S. 3062-A, 3062-B, 3062-C, 3062-D, 3063-A, 3063-C, 3130-A, 3130-B,
- ORDNANCE SURVEY IRELAND LICENCE NO. SU 0000711 (C) ORDNANCE SURVEY & GOVERNMENT OF IRELAND

LEGEND

	ROADSTONE WOOD LTD. LANDHOLDING (c. 201.8 ha)
	WASTE LICENCE APPLICATION AREA (c. 35.9 ha)
	M50 MOTORWAY
	N2 DUAL CARRIAGEWAY
	LOCAL ROAD
	NORTH ROAD (R135)

For inspection purposes only. Consent of copyright owner required for any other use.



SLR SLR CONSULTING IRELAND
 7 DUNDUM BUSINESS PARK
 WINDY ARBOUR
 DUBLIN 14
 T: +353-1-2964667
 F: +353-1-2964676
 www.slrconsulting.com

**ROADSTONE WOOD LTD.
 WASTE LICENCE APPLICATION**

**WASTE RECOVERY FACILITY,
 HUNTSTOWN QUARRY,
 NORTH ROAD, FINGLAS, DUBLIN 11**

SITE LOCATION / SITE NOTICE MAP

FIGURE B6-1

Scale: 1:10,000 @ A3 Date: FEBRUARY 2011