





Tory Island Housing Scheme Wastewater Treatment Works

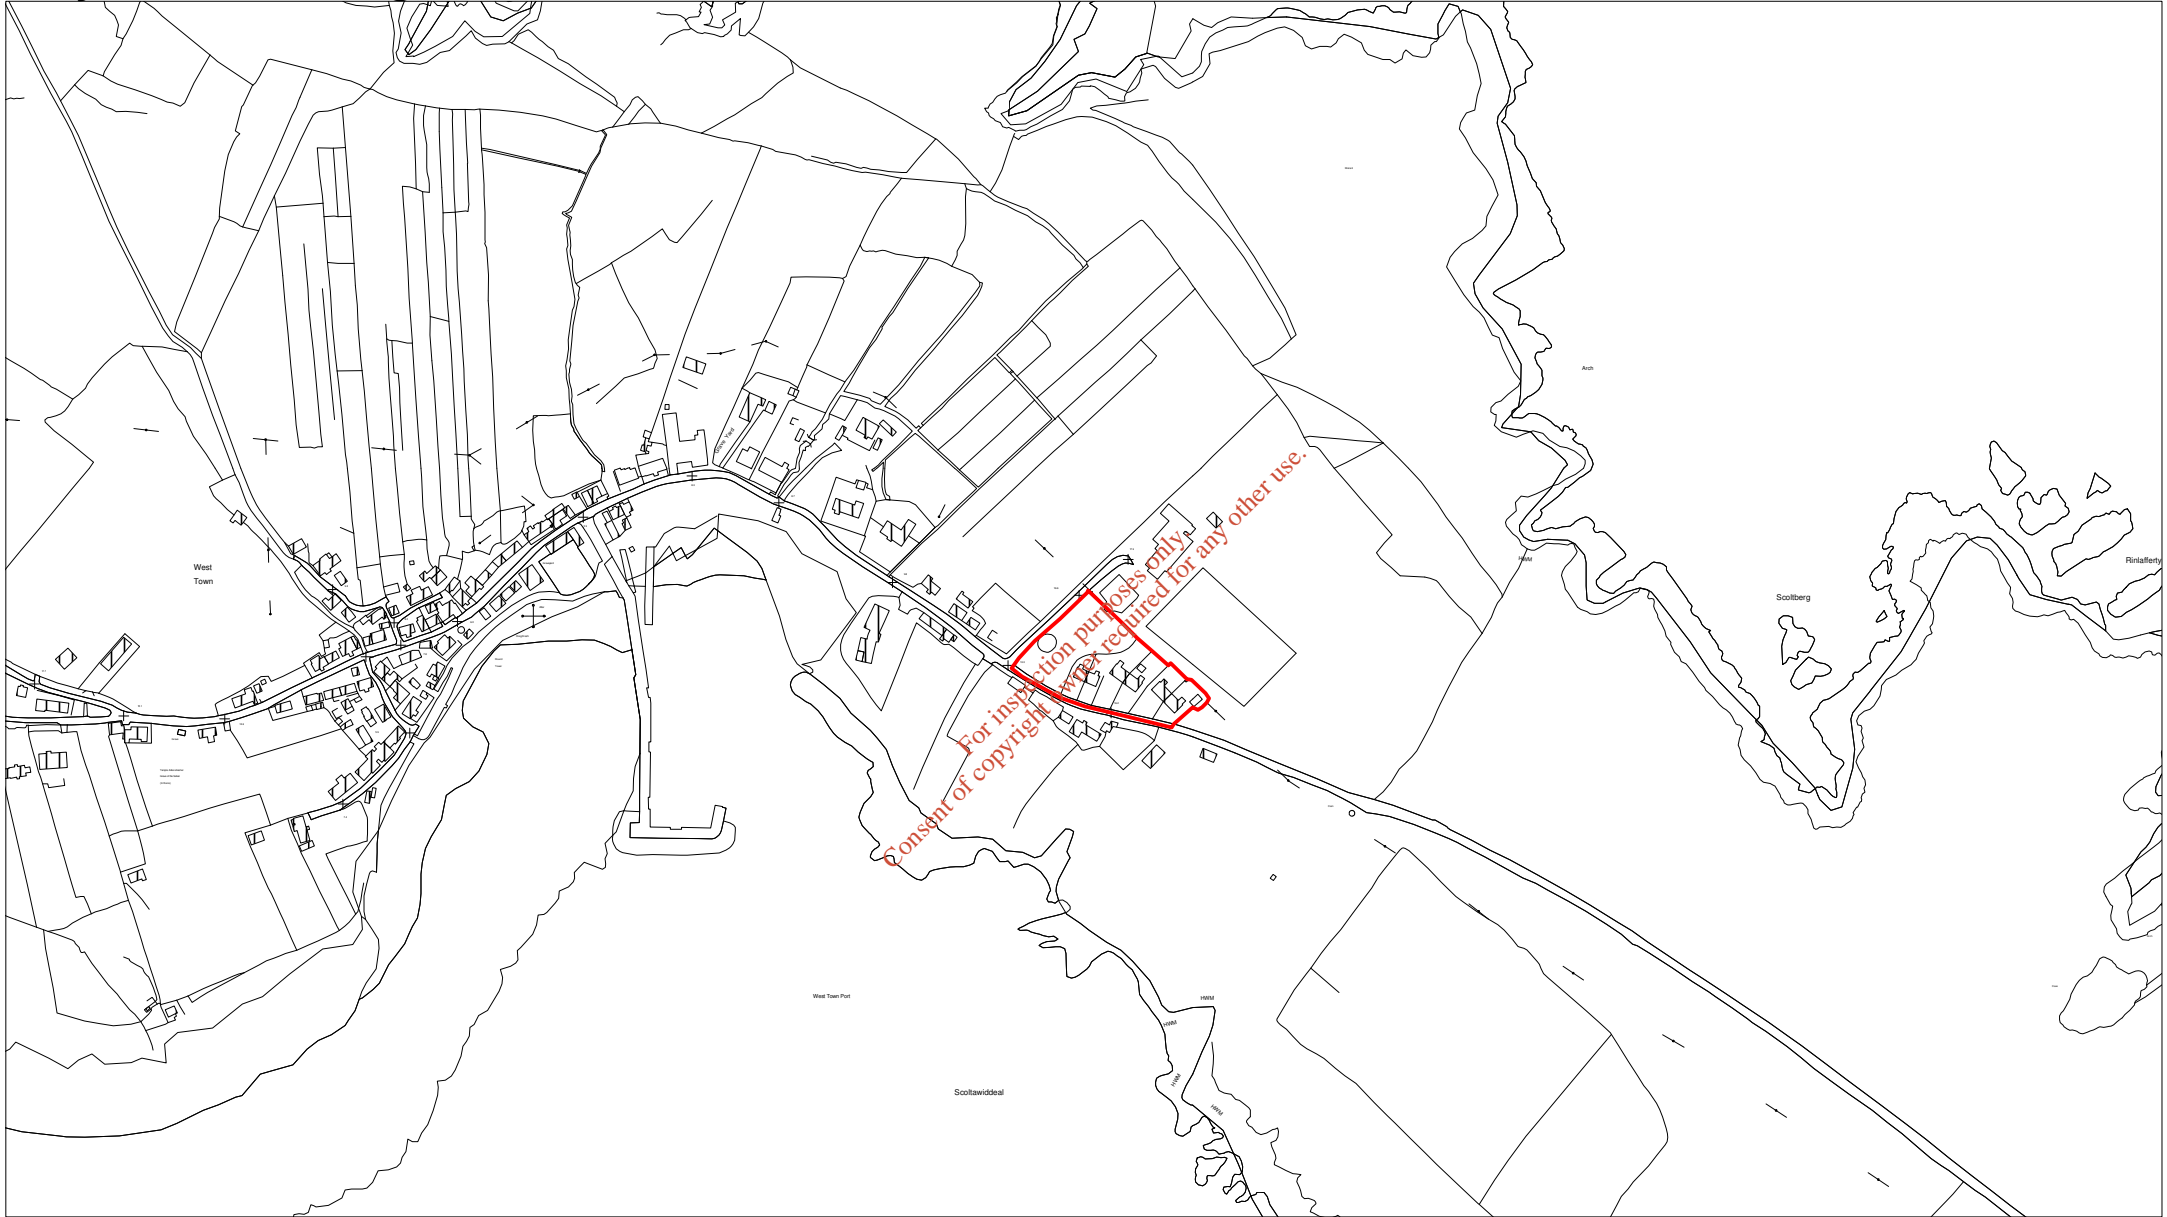

	Drawing No.	Attachment No.	Description	Date	Checked By
	Tory/LA/B1(i)	Attachment B.1	Agglomeration Outline Plan 2016	21/06/2011	Donal Casey
<small>© Ordnance Survey Ireland. All rights reserved. Licence Number 2010/02/CCMA/Donegal County Council This map is provided for the purpose of information only and no other use of this map may be made without the licence of the copyright holder.</small>					Scale 1:5,000

Tory Island Housing Scheme Wastewater Treatment Works

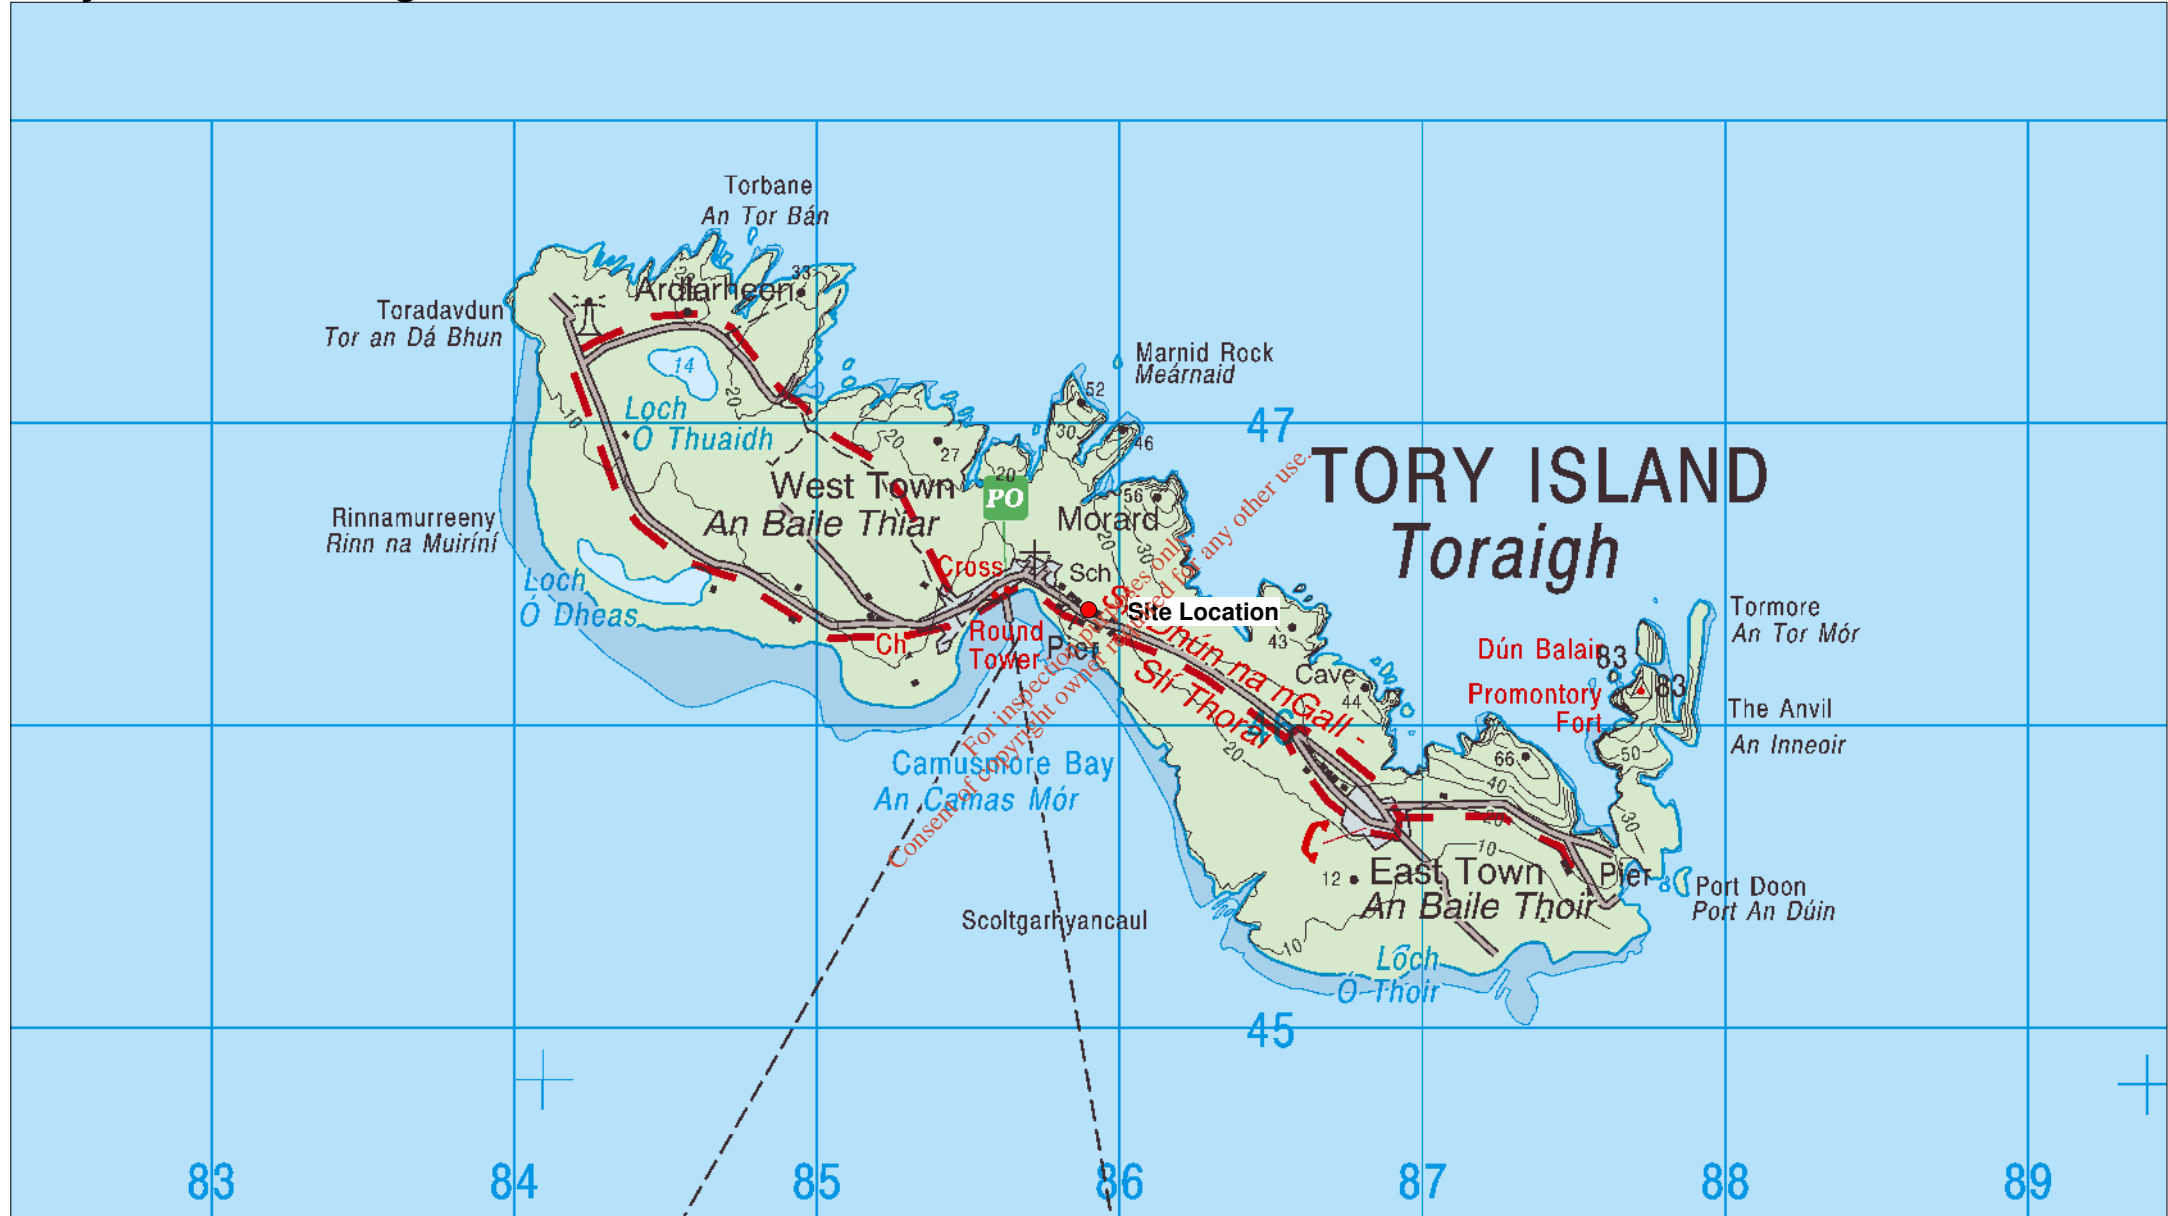

Drawing No.	Attachment No.	Description	Date	Checked By
Tory/LA/B2(i)	Attachment B.2	Site Location	20/06/2011	Donal Casey




© Ordnance Survey Ireland. All rights reserved. Licence Number 2010/02/CCMA/Donegal County Council
This map is provided for the purpose of information only and no other use of this map may be made without the licence of the copyright holder.



Scale 1:25,000

Tory Island Housing Scheme Wastewater Treatment Works

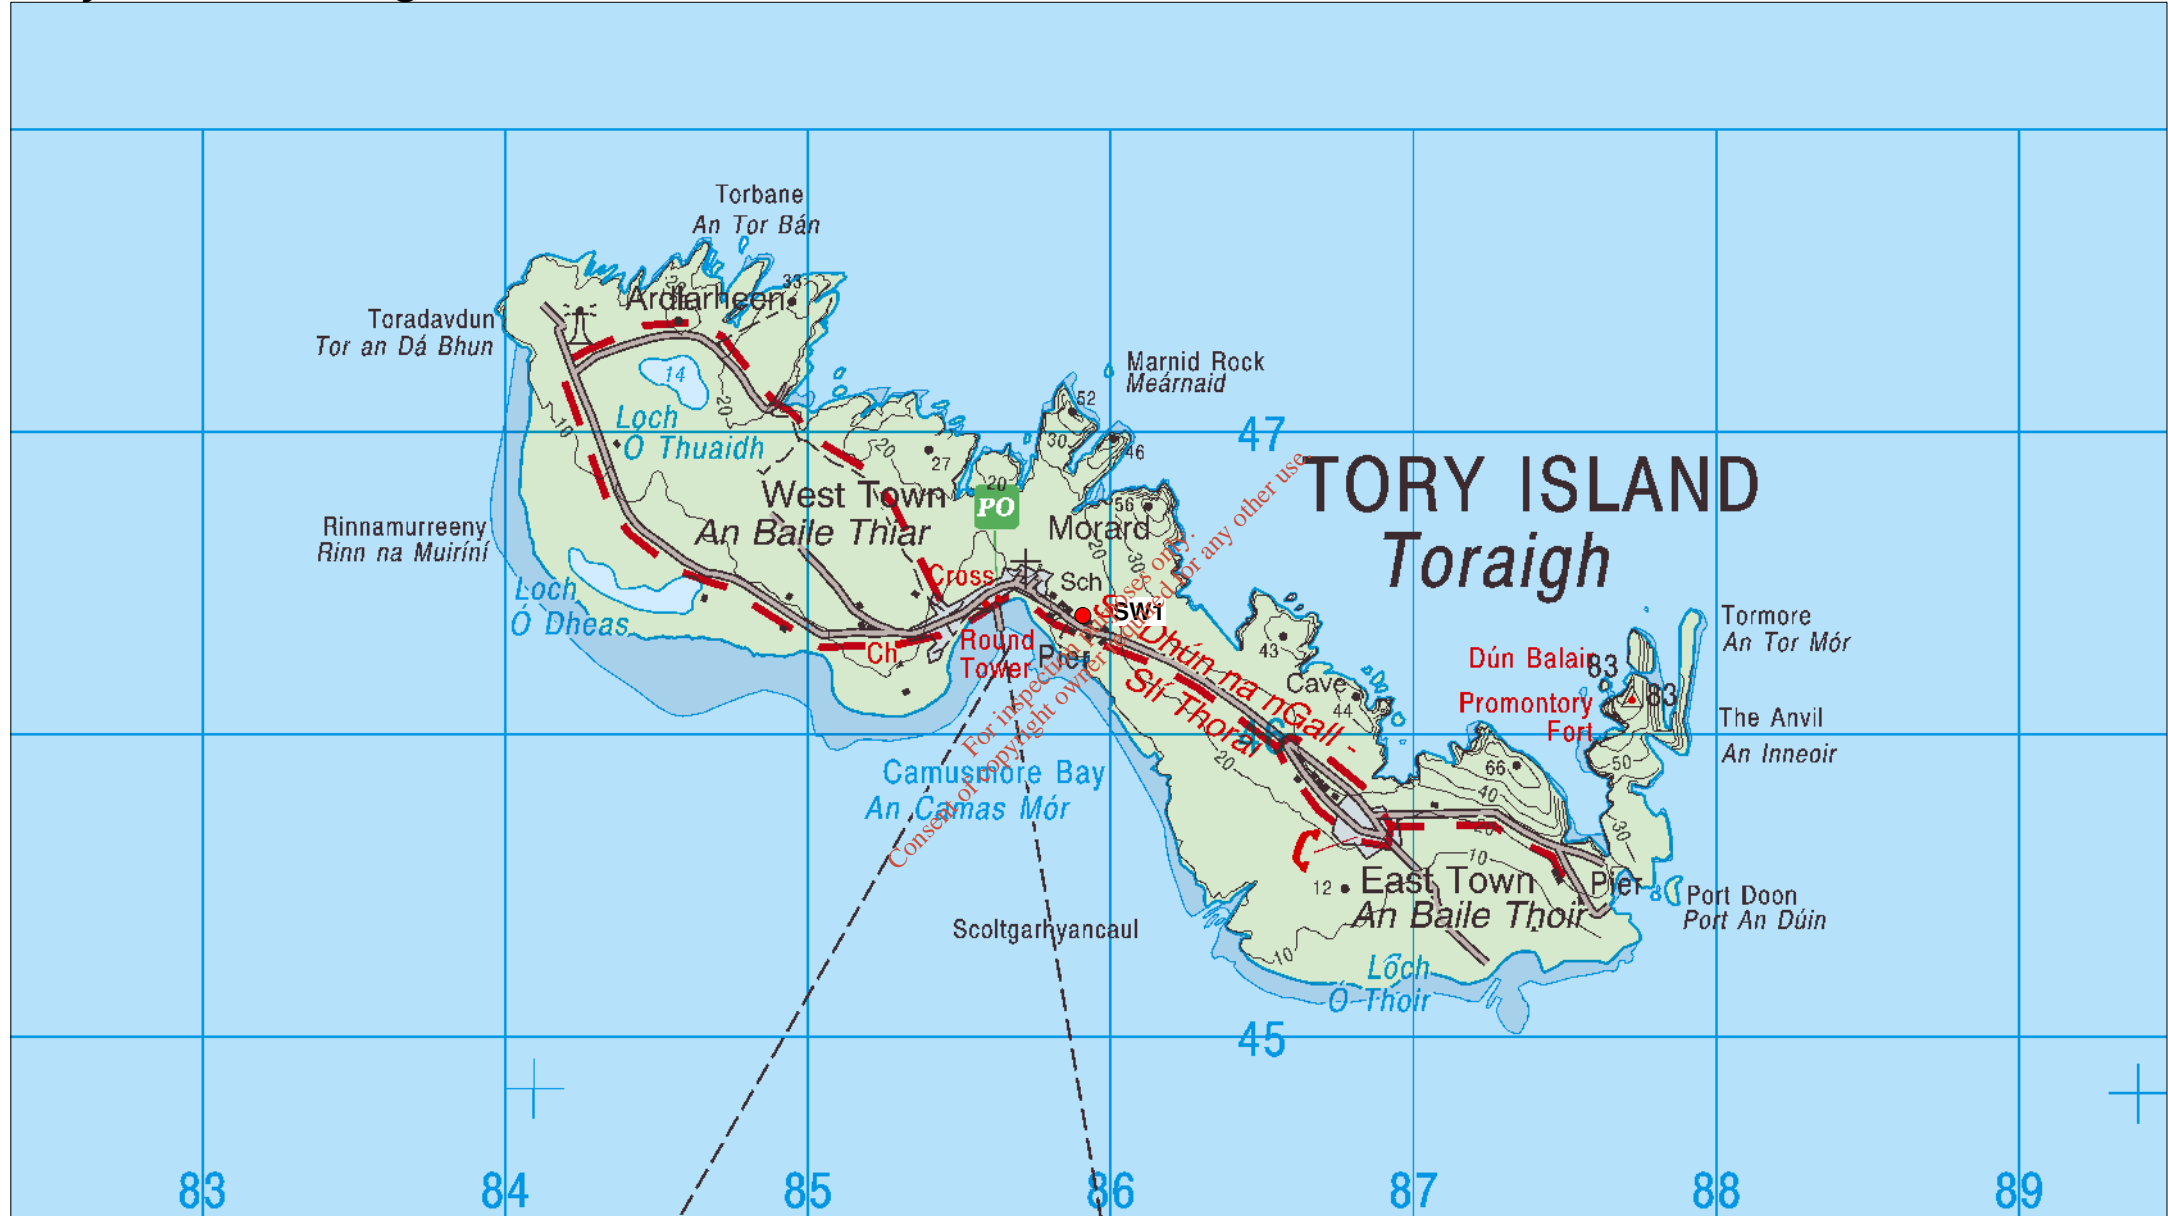

Drawing No.	Attachment No.	Description	Date	Checked By
Tory/LA/B3(i)	Attachment B.3	Existing Primary Discharge - SW1	21/06/2011	Donal Casey



Comhairle Chontae Dhún na nGall
Donegal County Council Laboratory

Tel: 074 9122787, 9122404, 9122423 Fax 074 91 61304, 9122423

www.donegal.ie

Tory Island Housing Scheme
Certification of Authorisation Application
Drawing Schedule
June 2011

Drawing number	Attachment number	Title
Tory/LA/B1(i)	B.1	Agglomeration Outline Plan 2016
Tory/LA/B2(i)	B.2	Site Location Map
Tory/LA/B3(i)	B.3	Existing primary discharge point (SW1)

For inspection purposes only.
Consent of copyright owner required for any other use.