




SITE SECTION A-A
(REFER DWG S10_05)
SCALE 1:250

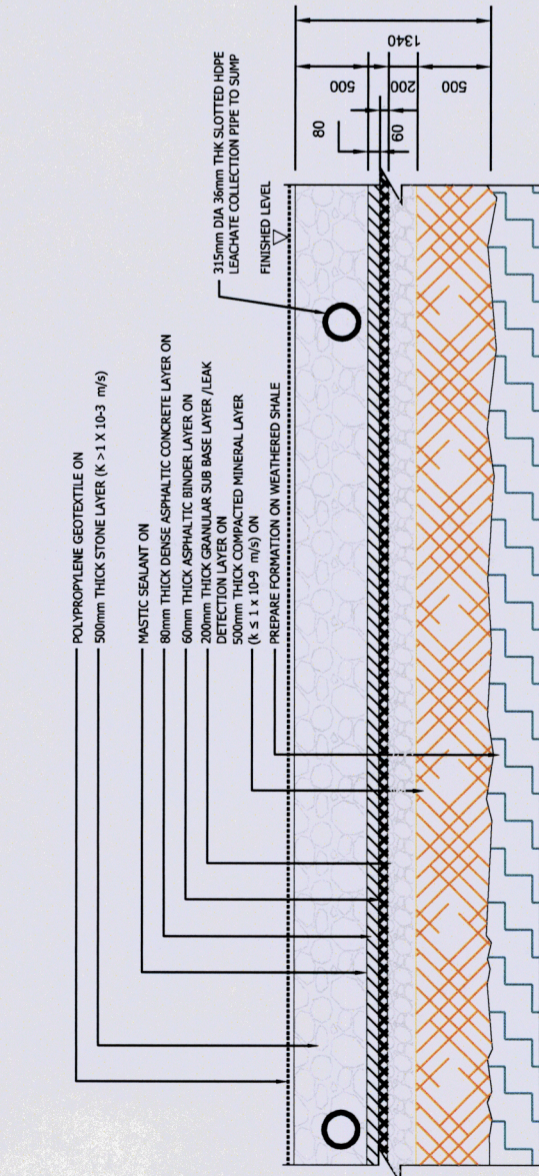


TYPICAL CROSS SECTION 1-1
HAZARDOUS CELL (THROUGH BASAL LINER)
SCALE 1:25

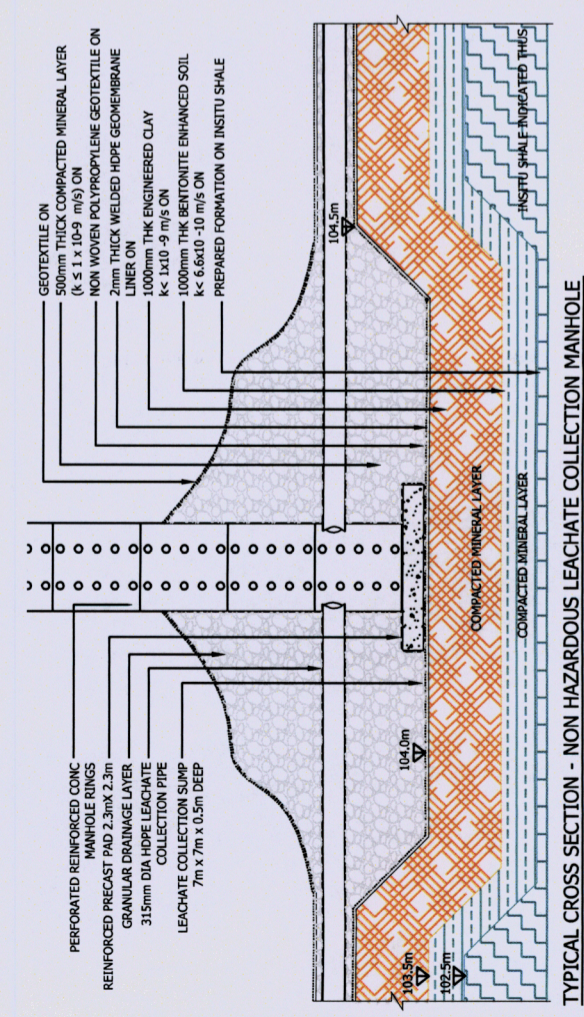

TYPICAL CROSS SECTION 1-1
NON HAZARDOUS LEACHATE COLLECTION MANHOLE
SCALE 1:50

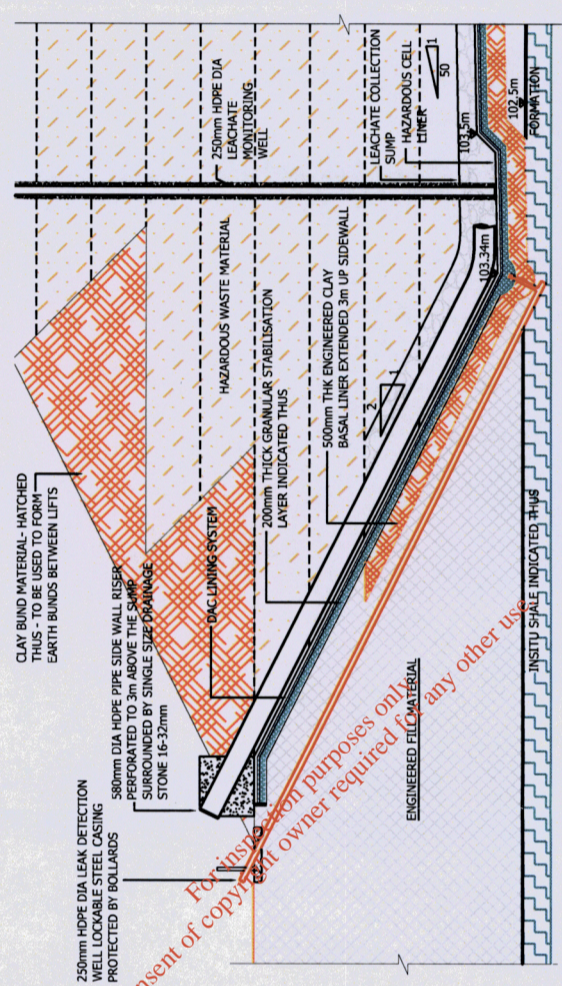

TYPICAL CROSS SECTION - LEAK DETECTION SYSTEM
SCALE 1:25

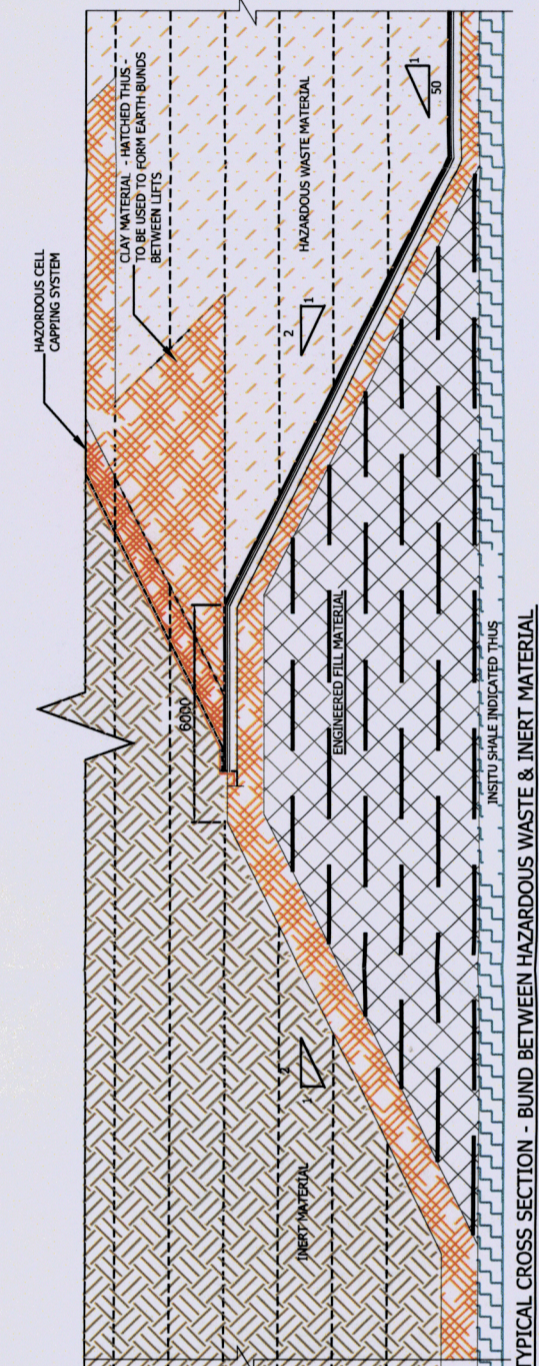

TYPICAL CROSS SECTION - BUND BETWEEN HAZARDOUS WASTE & INERT MATERIAL
SCALE 1:100

GENERAL NOTES:
ALL LEVELS RELATE TO MALIN HEAD ORDNANCE DATUM.
ALL LEVELS TO BE CONFIRMED ON SITE BY MAIN CONTRACTOR PRIOR TO COMMENCEMENT.
DRAWING TO BE READ IN CONJUNCTION WITH ALL RELEVANT DRAWINGS.
DO NOT SCALE THIS DRAWING - USE FIGURED DIMENSIONS ONLY.

DL	ISSUED FOR PLANNING	26.11.10	4 Projects
ver:	amendment	date:	issued to:
Prepared For:	Merrill Lynch		
Client:	Merrill Lynch		
Project:	MEHL INTEGRATED WASTE MANAGEMENT FACILITY		
Location:	HOLLYWOOD GREAT, NAGS HEAD NAUL, CO. DUBLIN		
Title:	TYPICAL LINER DETAILS SITE SECTION A-A		
Project Name:	DLA No.:	Rev. No.:	Scale:
Study Name:	WLA	Version No.:	02
Section:	WLA	Date:	21-09-11
WYG Job Number:	000931	SCALE:	A1/A3 (VARIES)
Created By:	SB	Reviewed By:	DS
Prepared By:	SB	Checked Off By:	MB


ARUP | **patel tonra** | **environmental solutions**

WYG
Old Bridge House,
Stans Street,
Cork, Co. Cork,
Ireland
Tel: +353 (0)21 4912000
E-mail: a.tonra@wyg.ie


WYG (Engineering) Ireland Ltd.

SITE SECTION B-B

STAGE 1

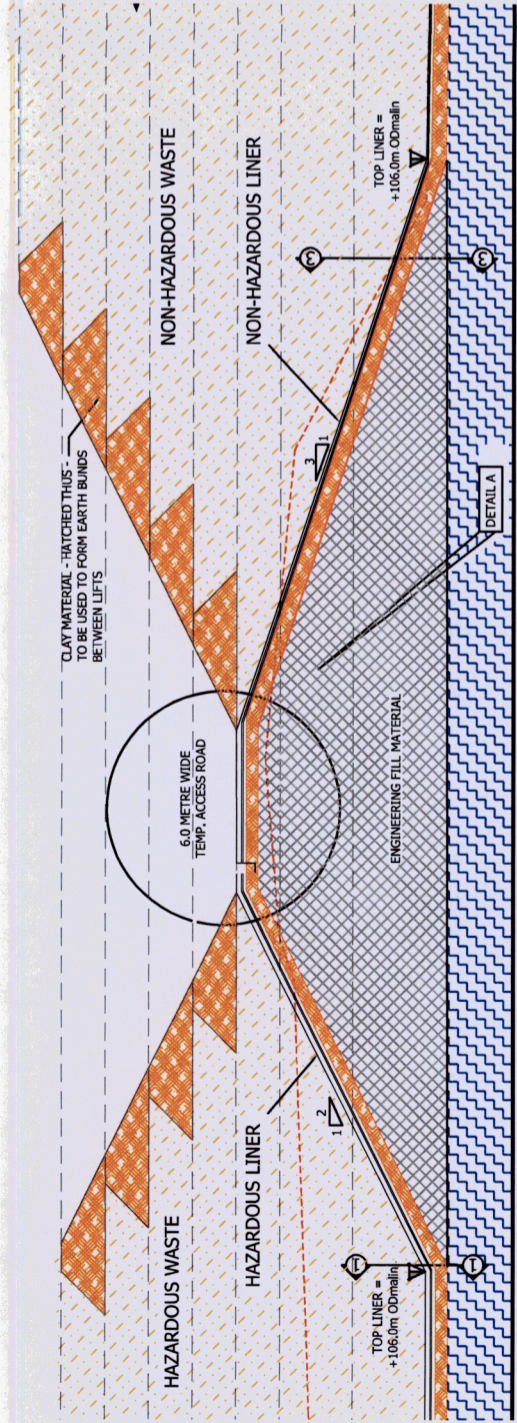


STAGE 2

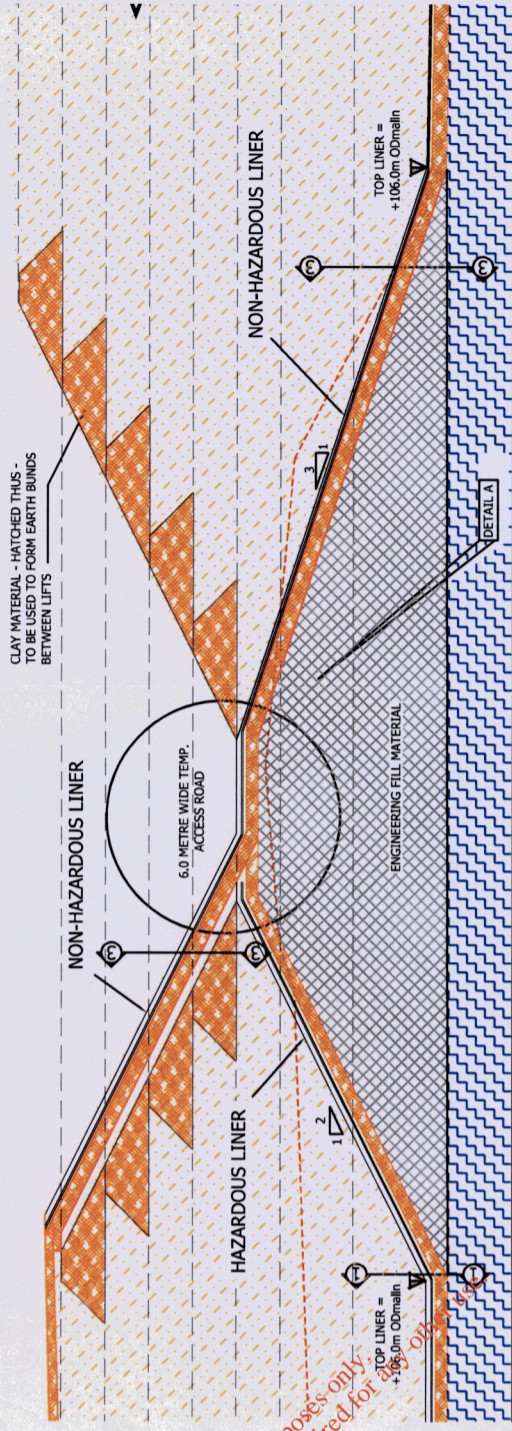

For inspection purposes only
Consent of copyright owner required for any other use

STAGE 3

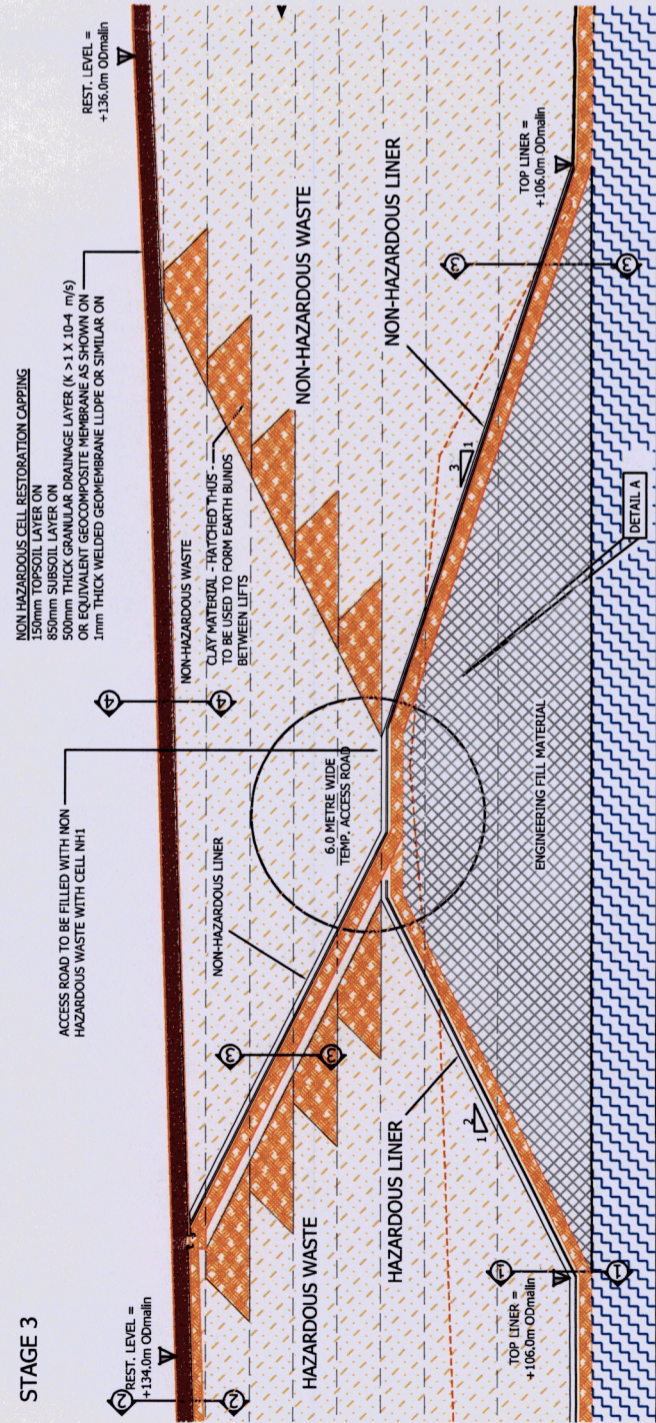

003					
002					
001	ISSUED FOR PERMITS	26.11.20	subjects	issued to	
ver.	amendment	date	subjects	issued to	
Prepared For: Merridy Environmental Management Ltd					
Client: Merridy Environmental Management Ltd					
Project: MEHL INTEGRATED WASTE MANAGEMENT FACILITY					
Location: NAUL, CO DUBLIN					
Site: HOLLYWOOD GREAT, NAGS HEAD					
Title: PHASING OF H1 TIE IN TO NON HAZARDOUS CELL					
Drawing No.: 23.1.A					
Study Name: WLA					
Version No.: 01					
Date: 21-03-11					
WYG Job Number: 0007831					
SCALE: A1/A3 VARIES					
Created By: SB					
Reviewed By: DS					
Signed Off By: HB					
Prepared by:					
Old Bridge House, Strand Street, Dublin, Co. Wick, Ireland. Tel: (00353) 454 4444 E-mail: althorpe@wyg.ie					
WYG (Engineering) Ireland Ltd.					