



1. EXTRACT FROM 1:50,000 O.S DISCOVERY MAP NO. 68 & 69

2. ORDNANCE SURVEY IRELAND LICENCE NO. SU 0000711 (C) ORDNANCE SURVEY & GOVERNMENT OF IRELAND

LEGEND



SITE LOCATION

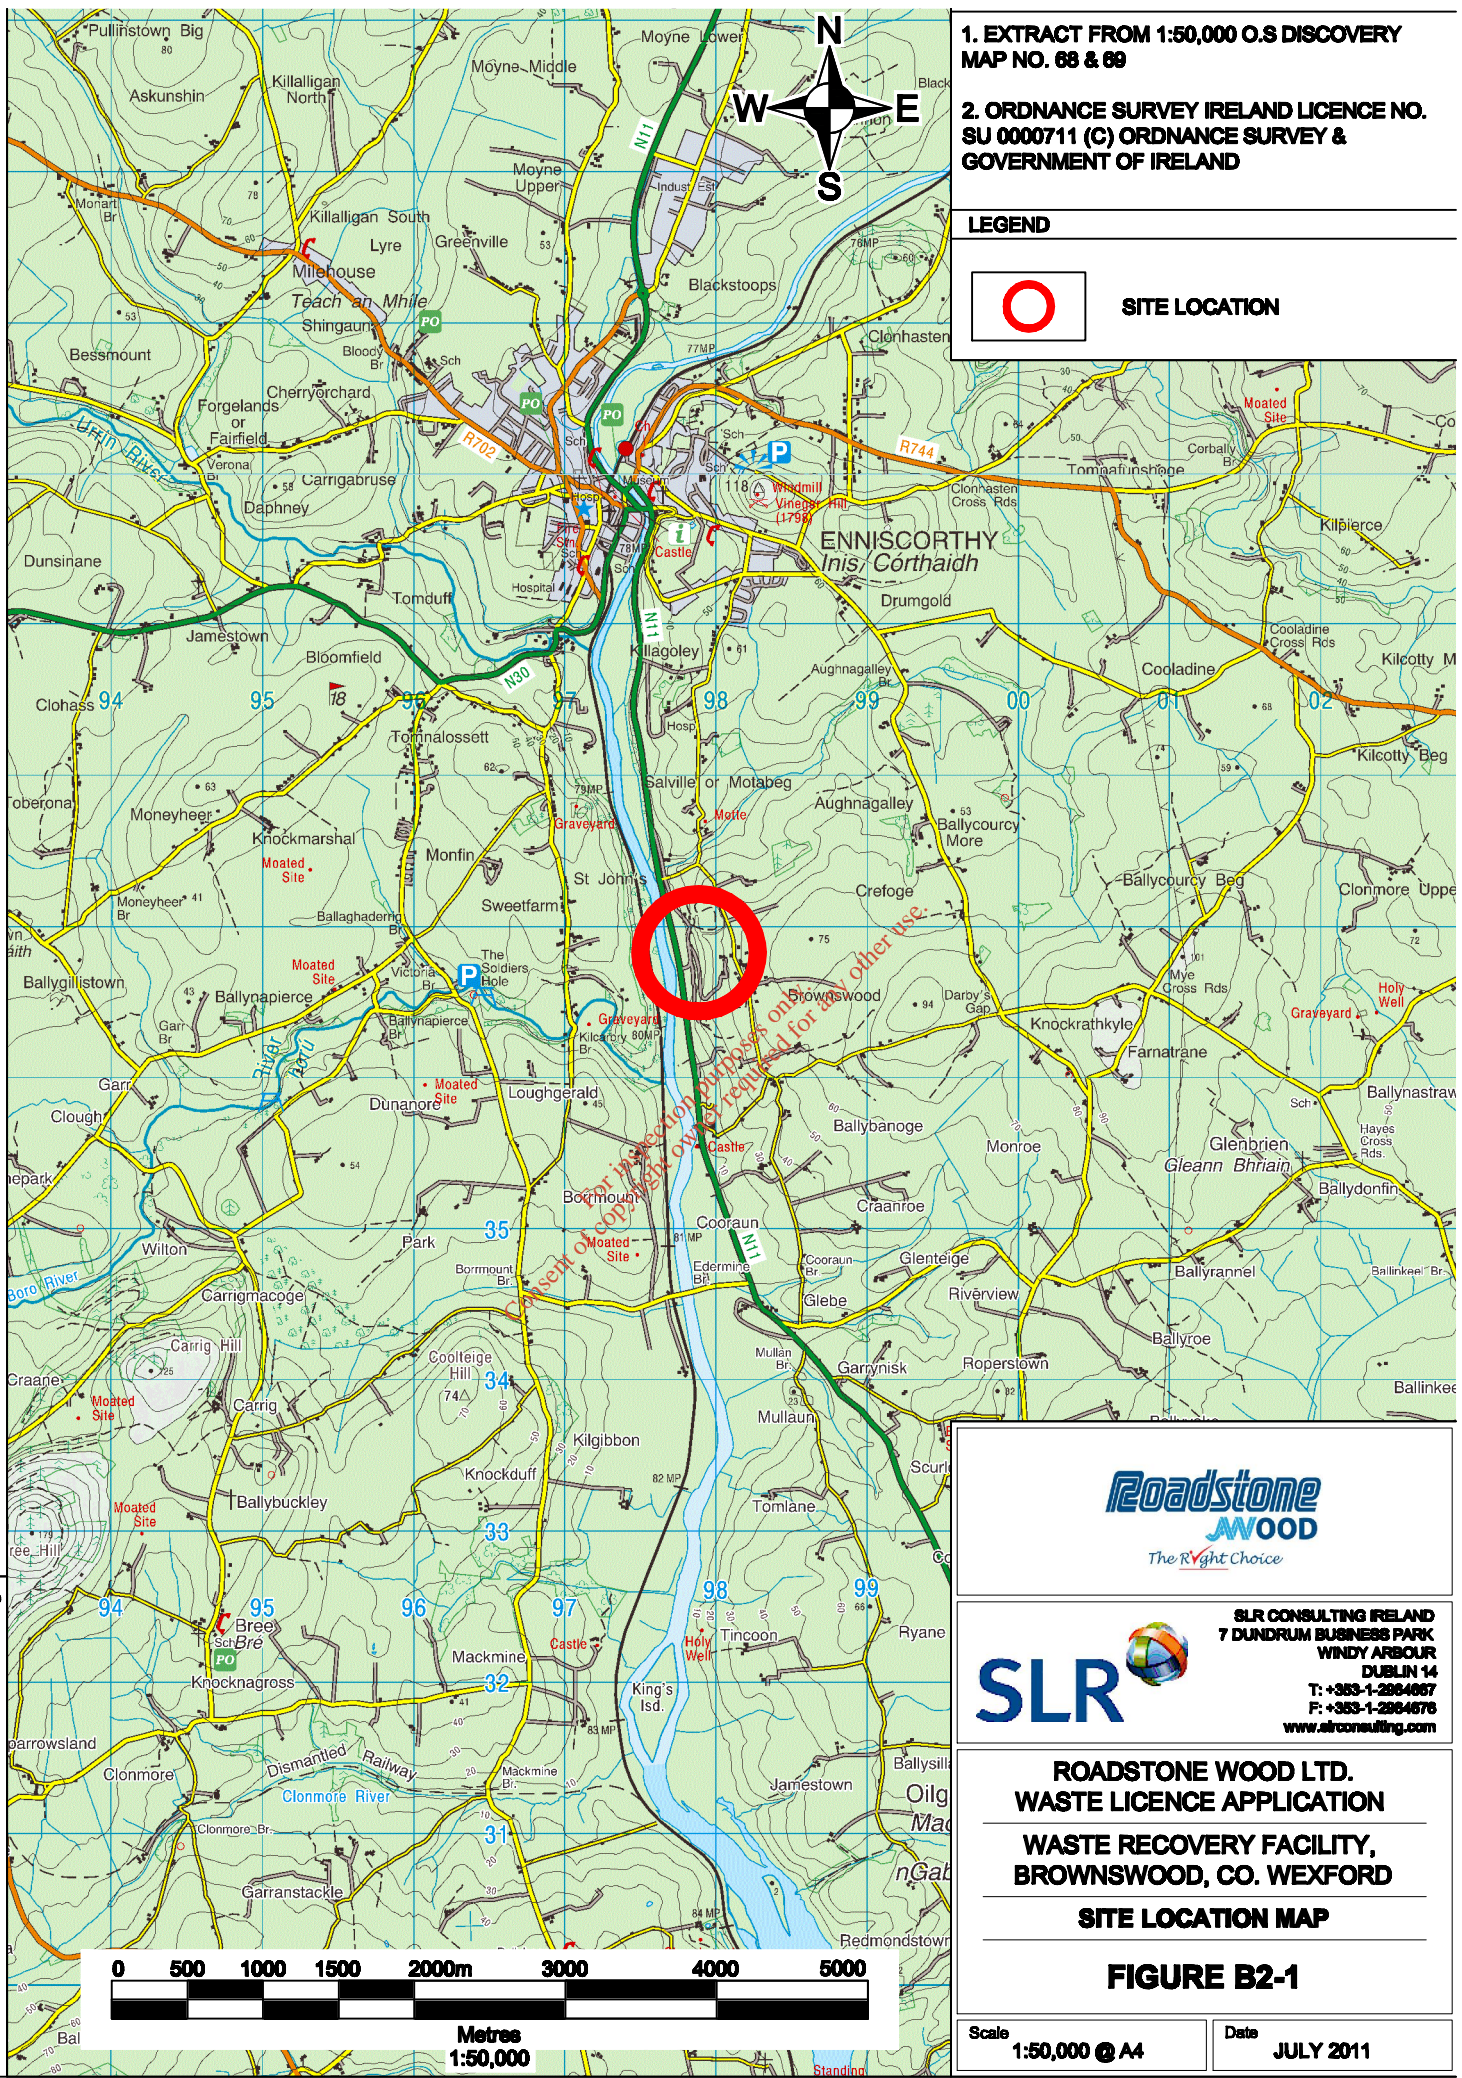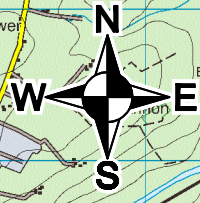

0160.00012.16.B2-1.R0.SITE LOCATION MAP.dwg



Metres
1:50,000



SLR CONSULTING IRELAND
7 DUNDUM BUSINESS PARK
WINDY ARBOUR
DUBLIN 14
T: +353-1-2964667
F: +353-1-2964676
www.slrconsulting.com

ROADSTONE WOOD LTD.
WASTE LICENCE APPLICATION


WASTE RECOVERY FACILITY,
BROWNSWOOD, CO. WEXFORD

SITE LOCATION MAP

FIGURE B2-1

Scale
1:50,000 @ A4

Date
JULY 2011

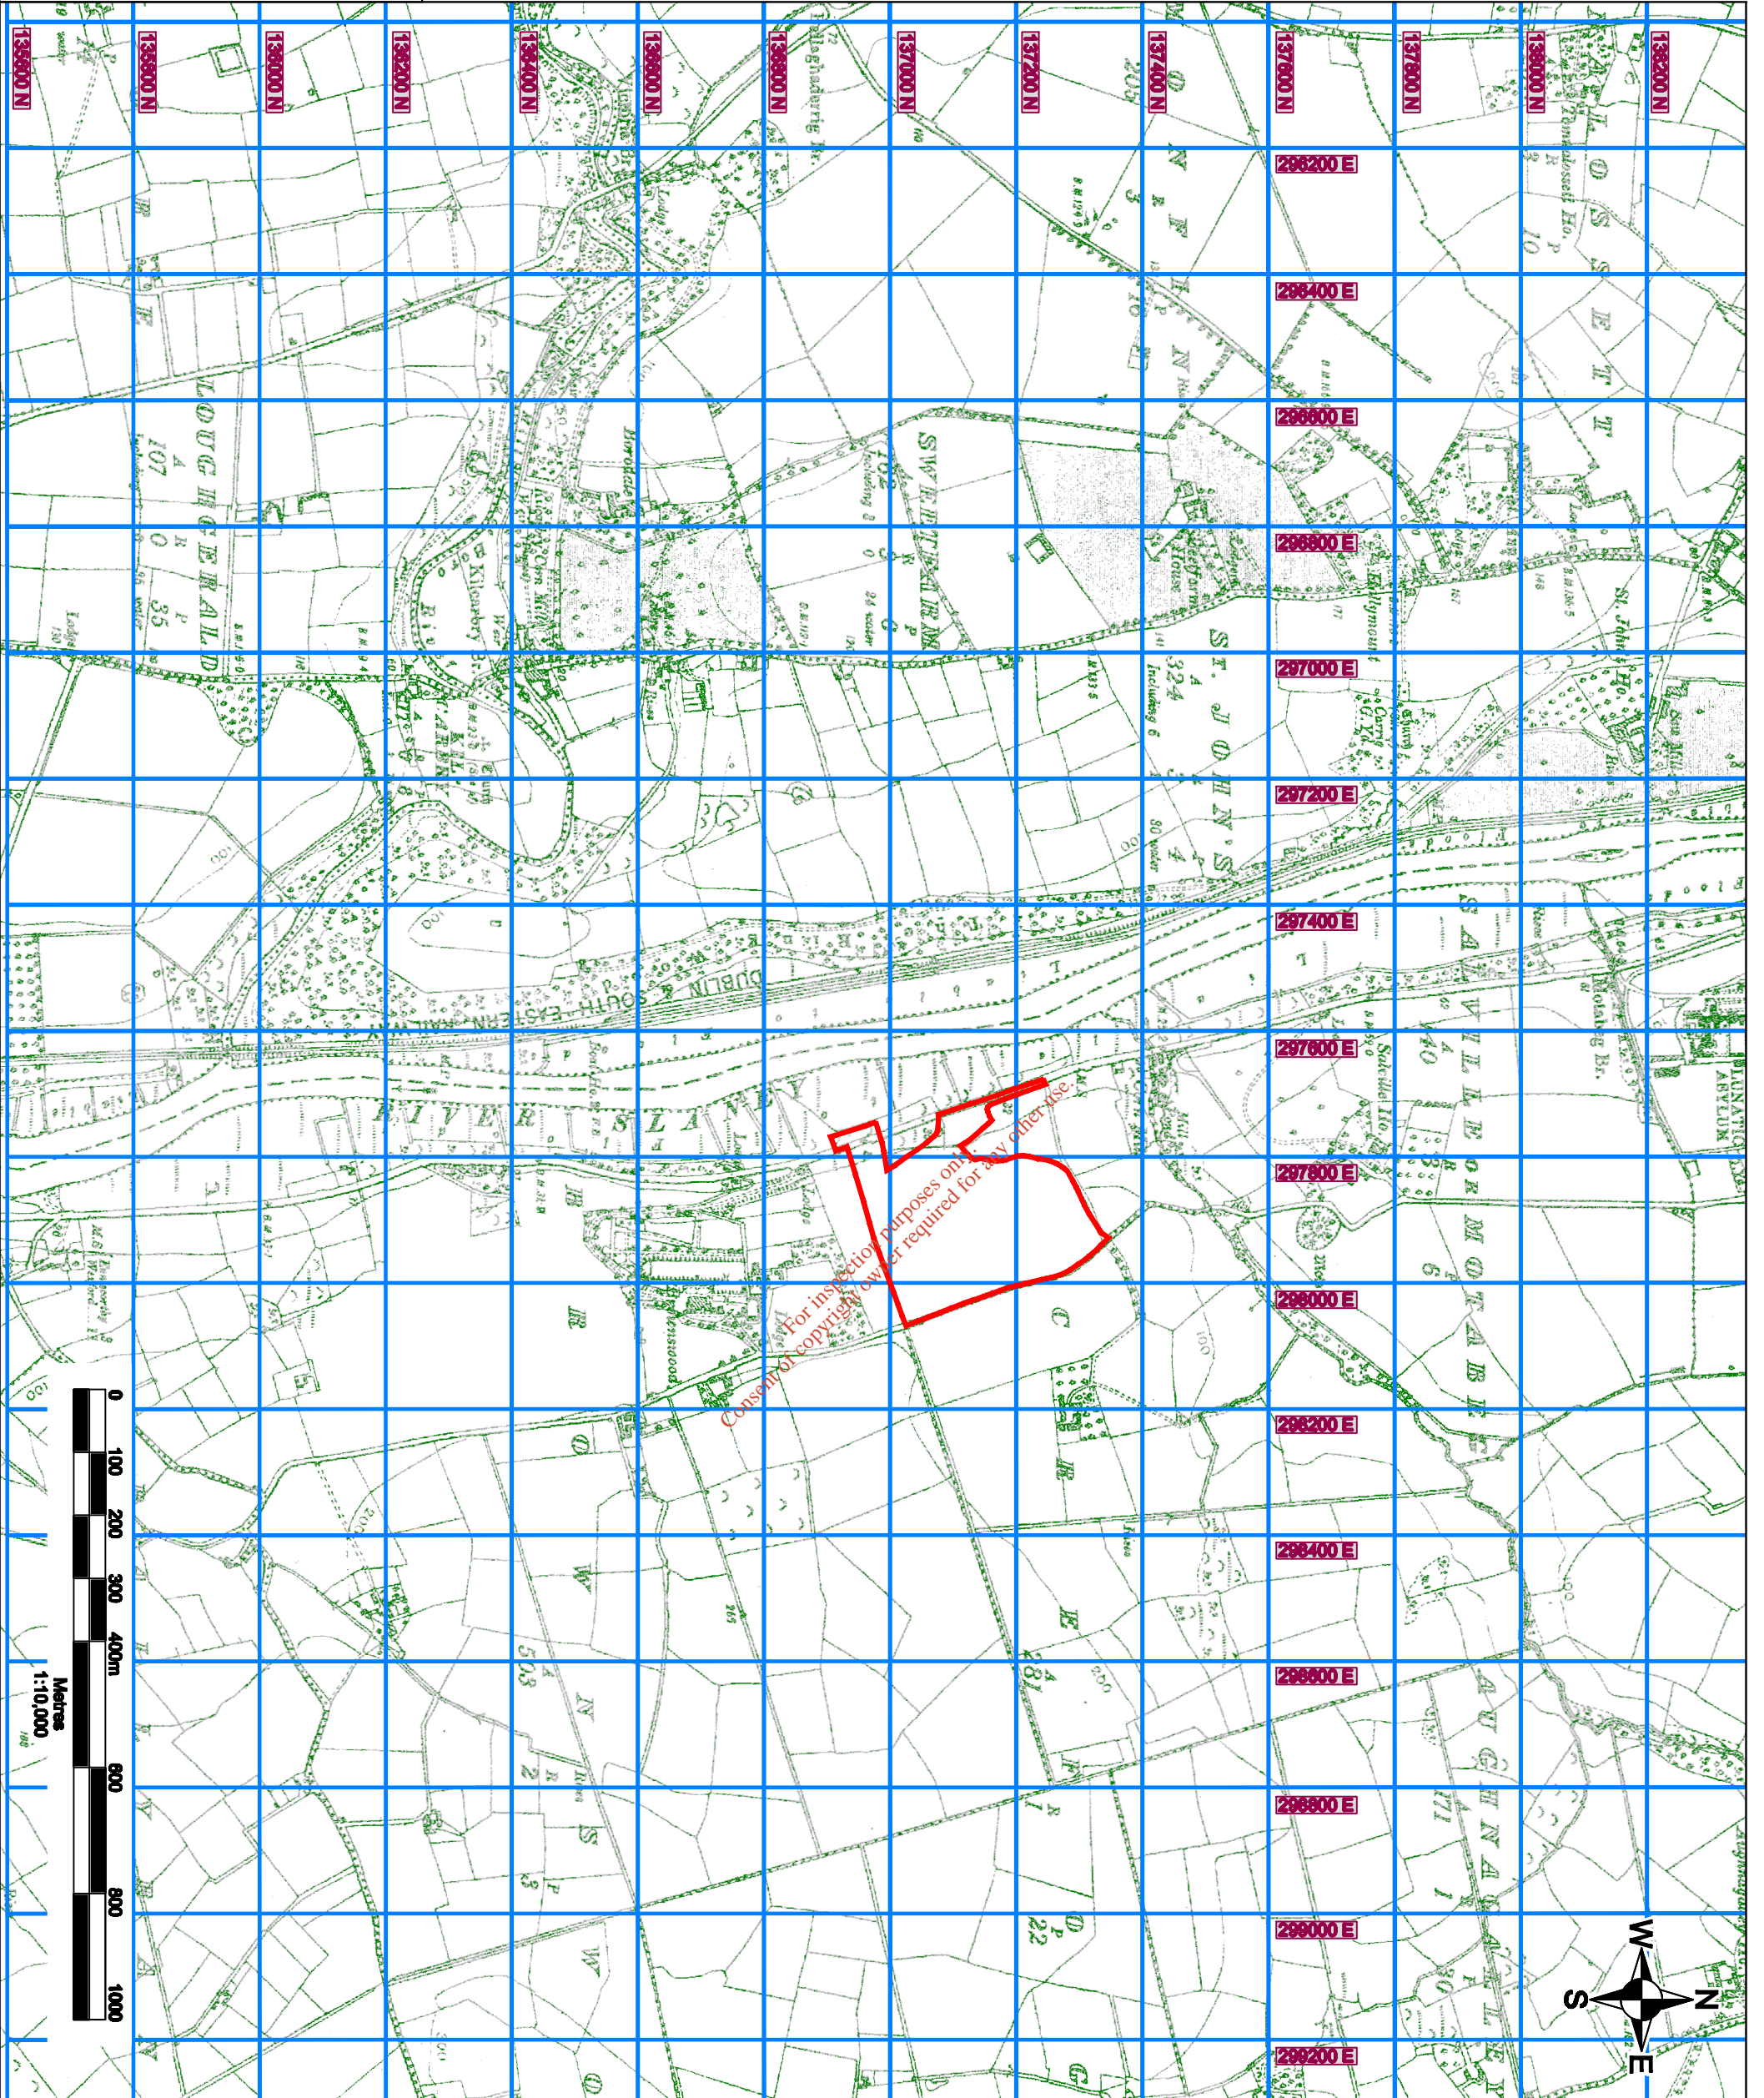


For inspection purposes only
 Consent/copyright not required for any other use.

- NOTES**
1. BASED ON ORDNANCE SURVEY DIGITAL INCH MAP NO. WX019, WX020, WX025 & W
 2. ORDNANCE SURVEY IRELAND LICENCE SU 0000711 (C) ORDNANCE SURVEY & GOVERNMENT OF IRELAND

LEGEND


 WASTE LICENCE APPLIC AREA (c. 8.3 ha)


ROADSTONE WOOD LTD.
 WASTE LICENCE APPLICATION
 WASTE RECOVERY FACILITY,
 BROWNSWOOD, CO. WEXFORD
 SITE LOCATION MAP


Roadstone AMOOD
 The Right Choice
 SLR CONSULTING IR
 7 DUNDUM BUSINESS
 WINDYVA
 DU
 T: +353 1 4
 F: +353 1 4
 www.slr.com

Scale 1:10,000 @ A3 Date JULY 2011

FIGURE B2-2

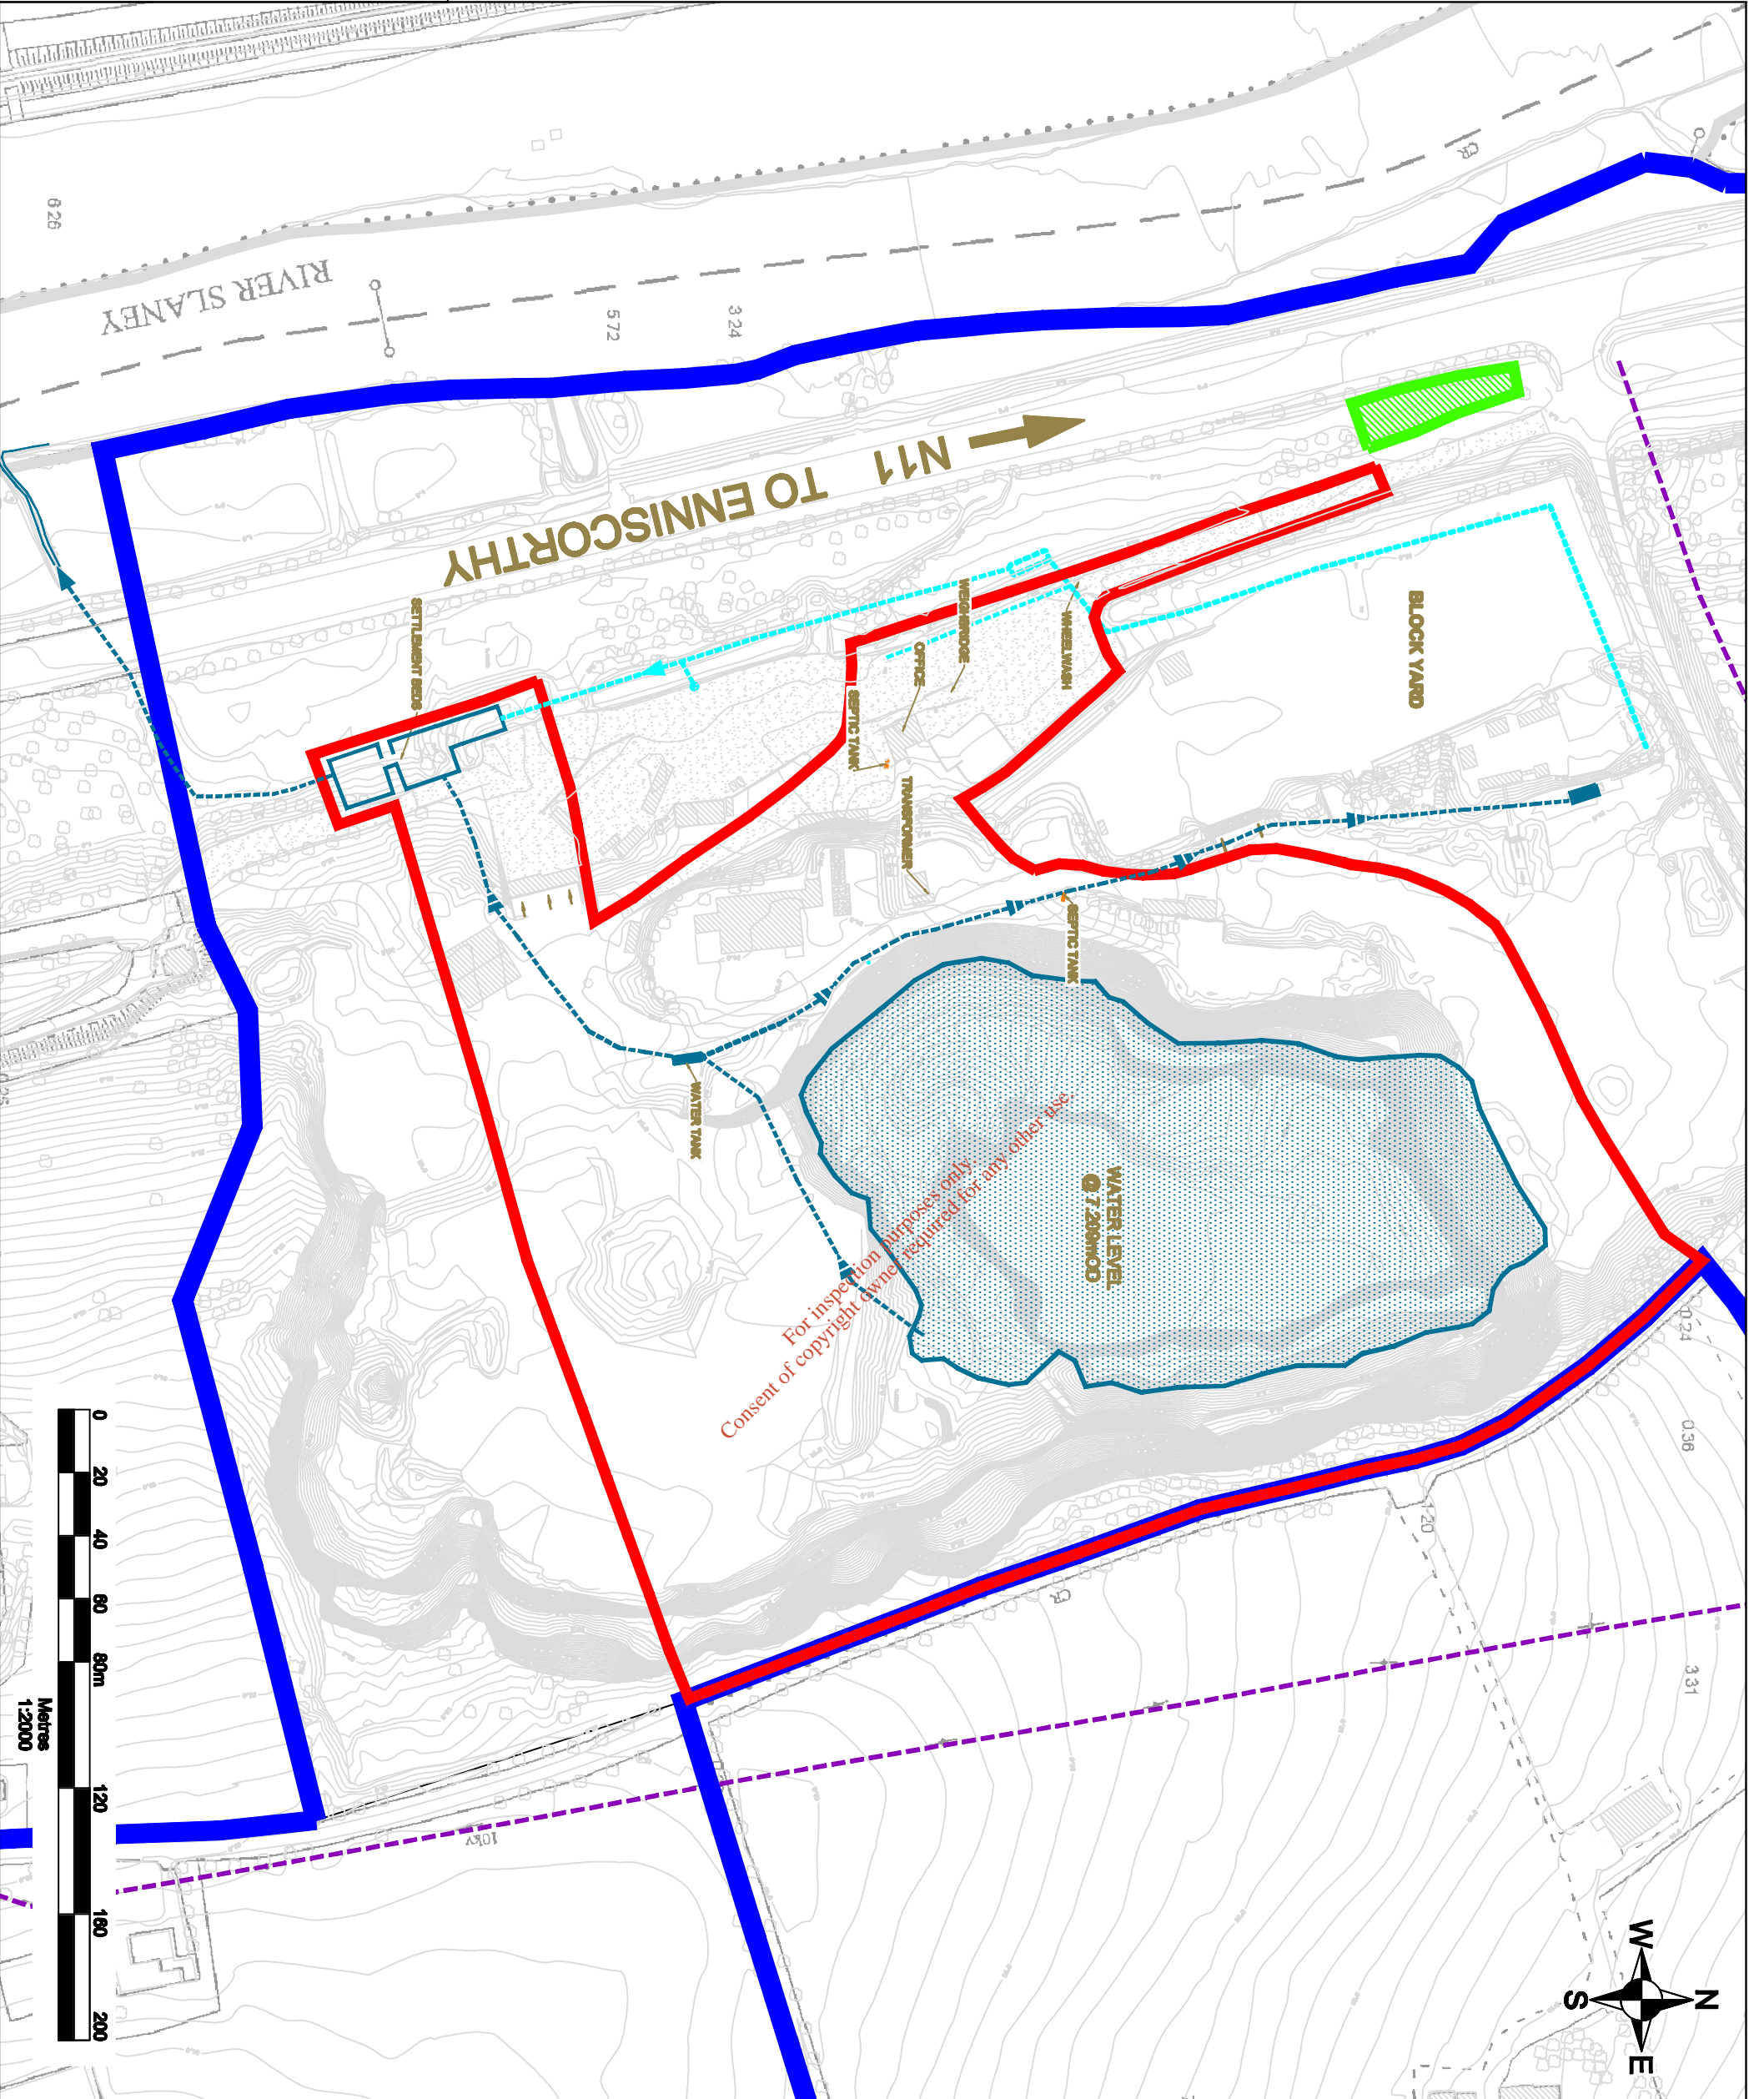

For inspection purposes only
 Consent of copyright owner required for any other use

- NOTES**
1. EXTRACT FROM 1:2,500 ORDNANCE SURVEY DIGITAL SHEET NO. 5143 A-D
 2. ORDNANCE SURVEY IRELAND LICENCE SU 0000711 (C) ORDNANCE SURVEY & GOVERNMENT OF IRELAND

LEGEND

	ROADSTONE WOOD LTD. LANDHOLDING (c. 86.2 ha)
	WASTE LICENCE APPLIC AREA (c. 8.3 ha)
	AREA NOT OWNED BY ROADSTONE WOOD LTD. (c. 0.1 ha) - FOLIO WY539889F & WY202885
	OVERHEAD 10KV POWER LINE


SLR
 SLR CONSULTING PTE
 7 DUNDURRIAN BUSINESS
 WINDY AR
 DUBLIN
 T: +353-1-25
 F: +353-1-25
 WWW.SLRCONSULTING.COM

Roadstone WOOD
 The Right Choice

ROADSTONE WOOD LTD.
 WASTE LICENCE APPLICATION
 WASTE RECOVERY FACILITY,
 BROWNSWOOD, CO. WEXFORD
 SITE UTILITIES LAYOUT

FIGURE B2-3

Scale 1:2,000 @ A3 Date JULY 2011

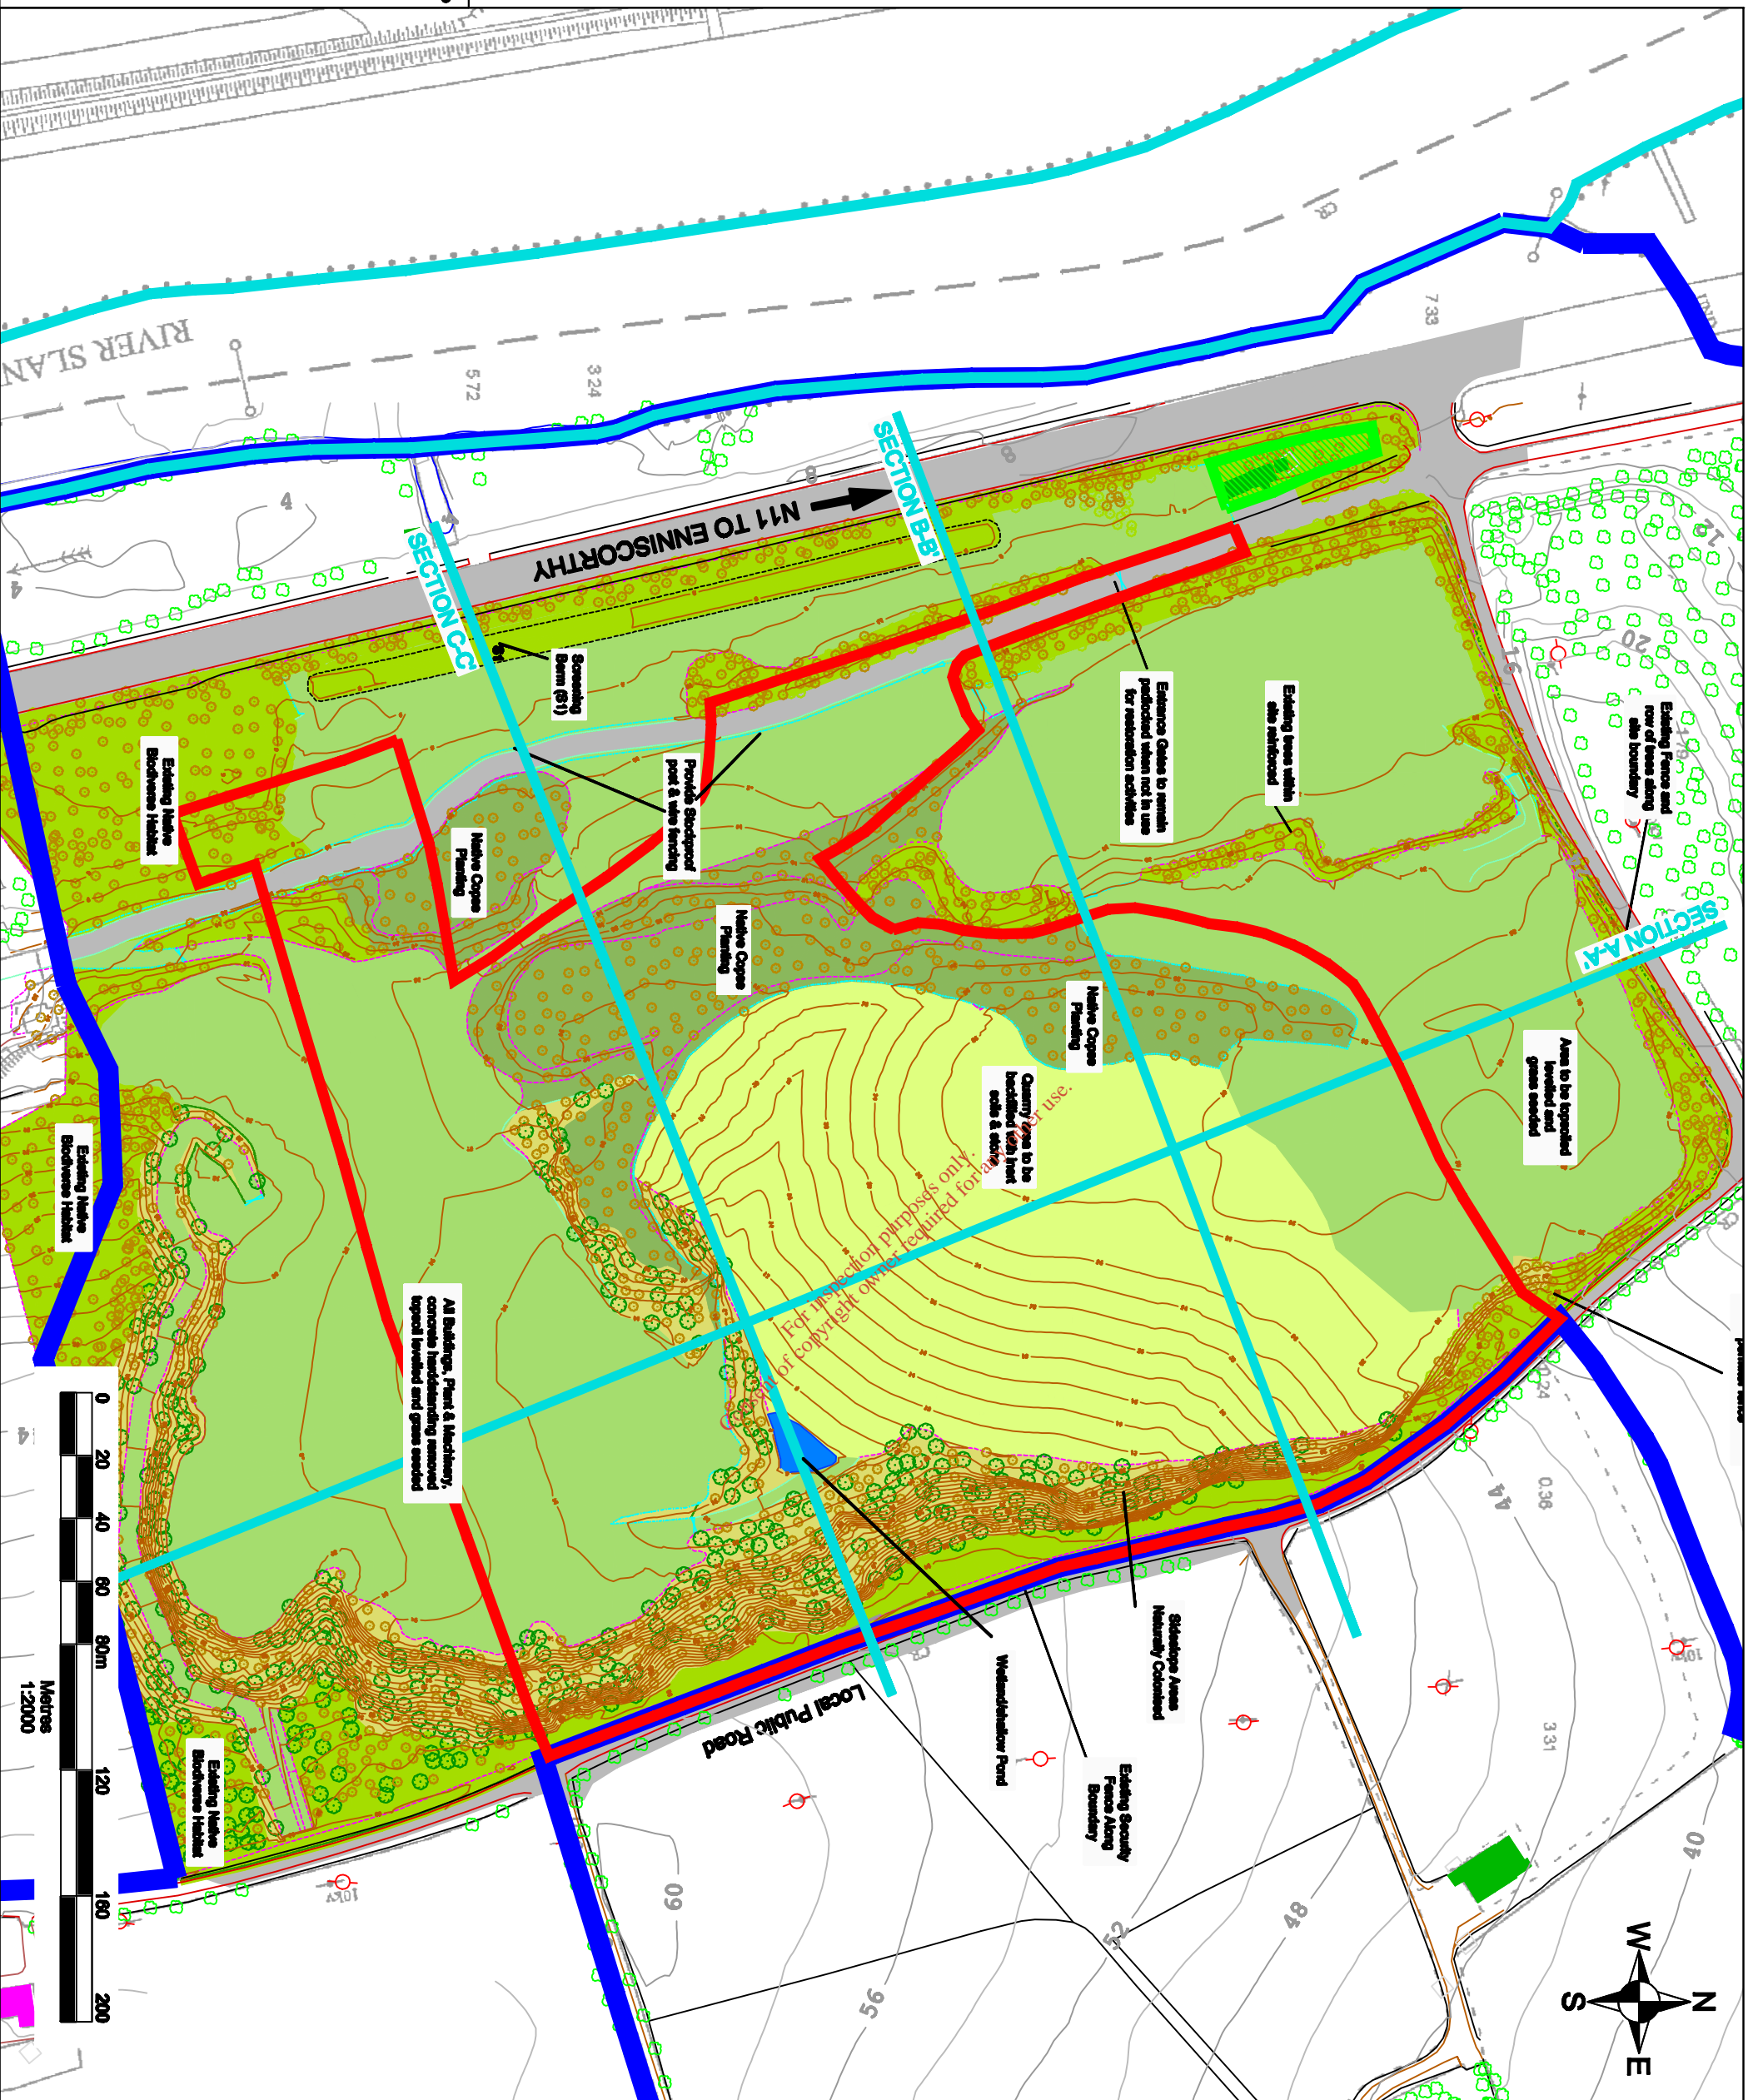

- NOTES**
1. EXTRACT FROM 1:2,500 ORDNANCE SURVEY DIGITAL SHEET NO. 5143 AD
 2. ORDNANCE SURVEY IRELAND LICENCE SU 000711 (C) ORDNANCE SURVEY & GOVERNMENT OF IRELAND

LEGEND

	ROADSTONE WOOD LTD, LANDHOLDING (c. 96.2 ha)
	WASTE LICENCE APPLICATION AREA (c. 8.3 ha)
	AREA NOT OWNED BY ROADSTONE WOOD LTD, (c. 0.1 ha)
	SECTION LINE




SLR
 ROADSTONE WOOD LTD,
 WASTE LICENCE APPLICATION
 WASTE RECOVERY FACILITY,
 BROWNSWOOD, CO. WEXFORD
 RESTORATION SURFACE

FIGURE B2-4

Scale 1:2,000 @ A3 Date JUL Y 2011

roadstone
 JAWOOD
 The Right Choice

SLR CONSULTING IR
 7 DUNDUM BUSINESS
 WINDYVALE
 DUBLIN 15
 T: +353 1 438 1414
 F: +353 1 438 1415
 www.slr.com

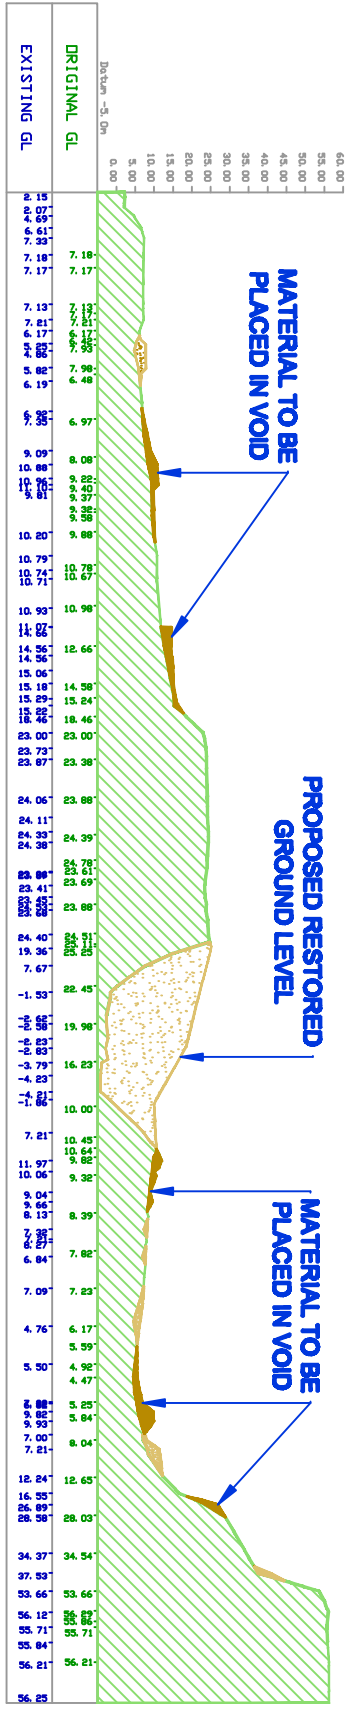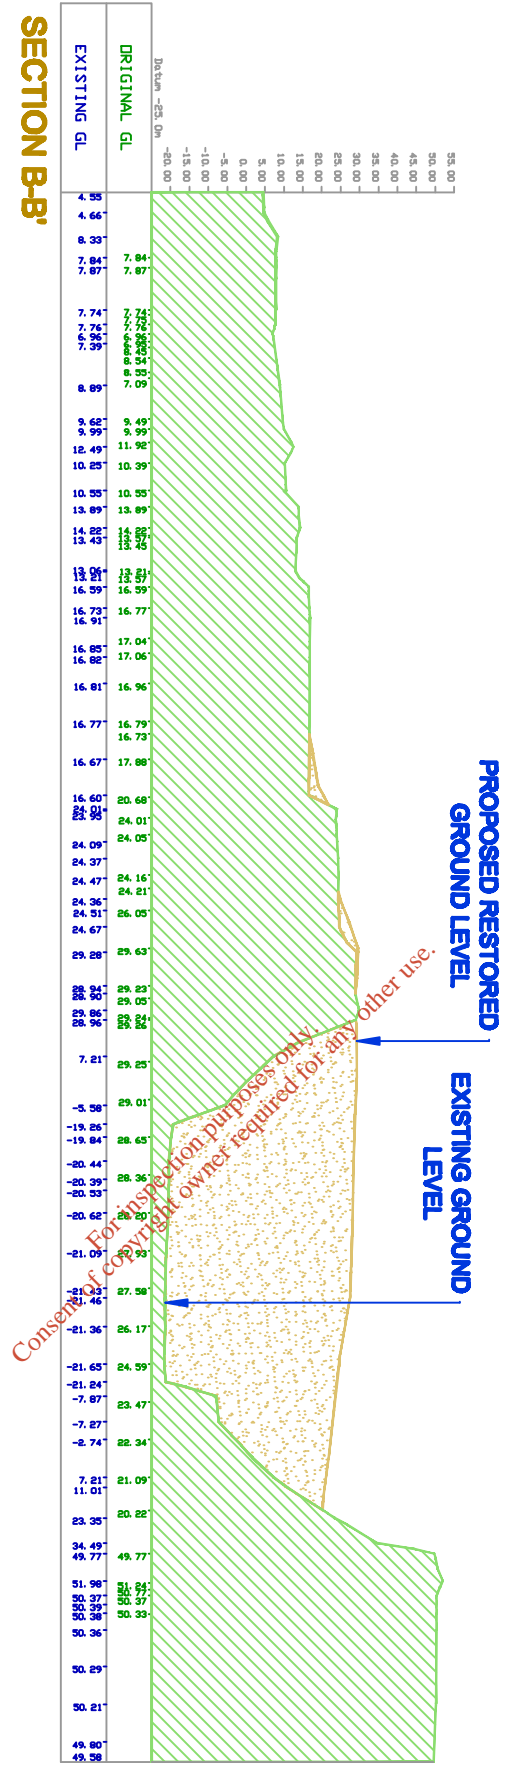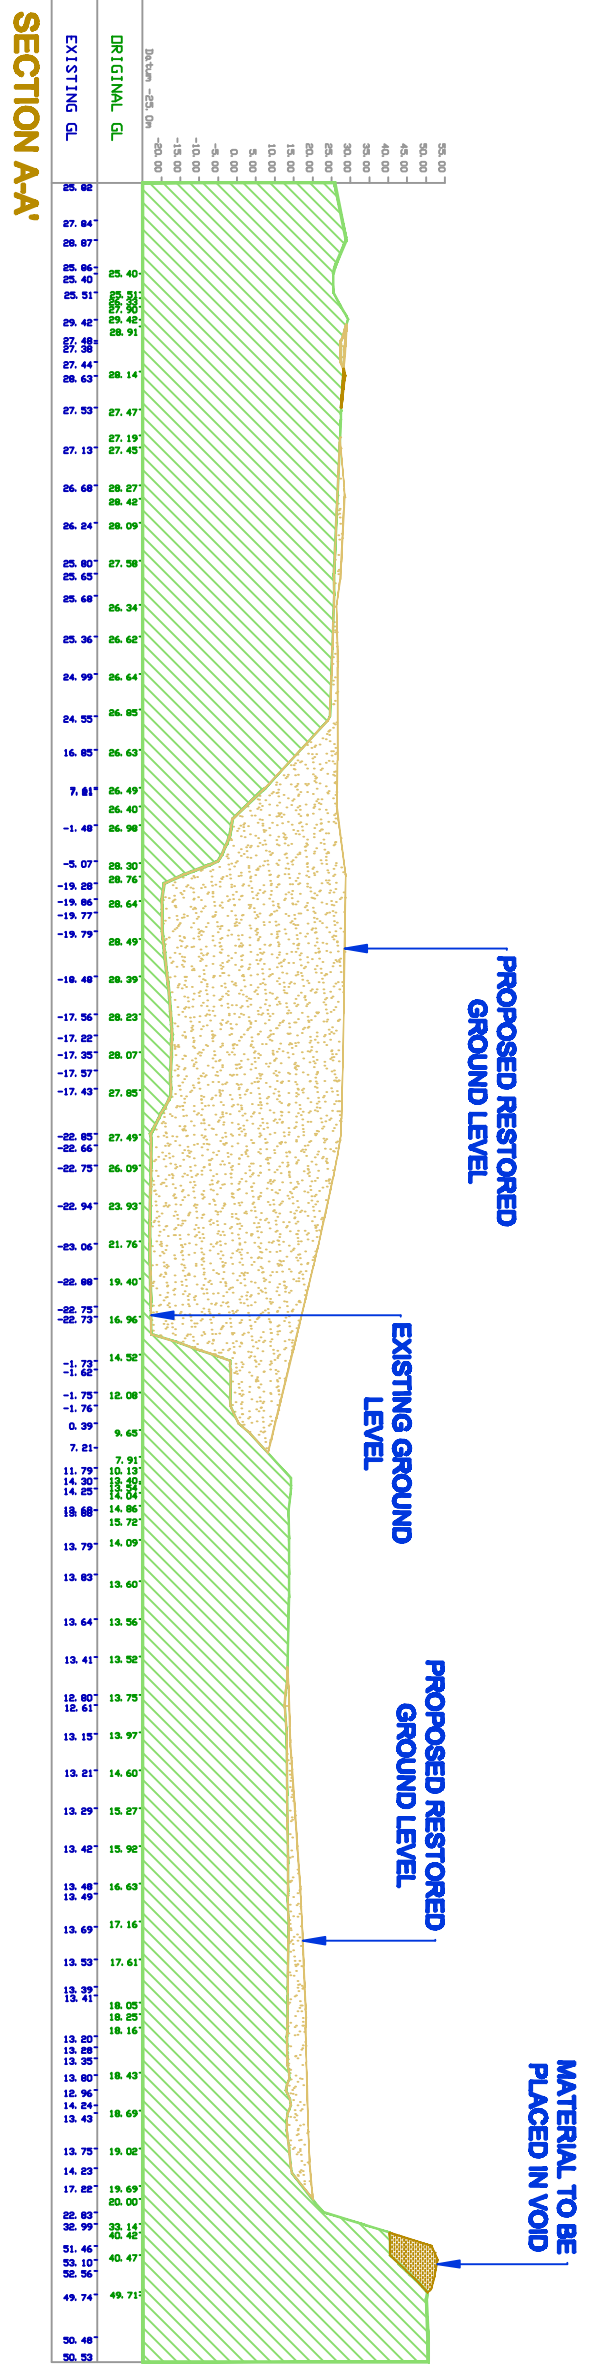

REFER TO FIGURE 2-4 FOR CROSS SECTION LOCATIONS



SLR CONSULTING RIEL
7 DUNDURN BUSINESS P
WINNIPY AIRD
DIAER
T: +383-1-285
F: +383-1-285
www.slrconsulting

ROADSTONE WOOD LTD.
WASTE LICENCE APPLICATION
WASTE RECOVERY FACILITY,
BROWNSWOOD, CO. WEXFORD
RESTORATION CROSS SECTIONS

FIGURE B2-5

Scale 1:2,000 @ A3 Date JULY 2011